

Disclaimer All Sign Images are for Illustrated purposes.

Please only take a look at the dimensions of the signs.



FRONT



RIGHT



LEFT



BACK

**ELEVATIONS**

Scale: NOT TO SCALE

**CUSTOMER APPROVAL**

APPROVED BY: \_\_\_\_\_ DATE: \_\_\_\_ / \_\_\_\_ / \_\_\_\_

Job Name:

**miniMAX**

#11

Proposal Drawing  
 Final Drawing

Client: MiniMax

Location:

Manor, TX 78653

Salesperson: Jamie Mitol

Prj. Mngr.: Andy Leffler

Date: 6/17/2024

Designer: Chris Brazell

File Name: 81709-MiniMax

Bldg Signs.cdr

Proposal #: 81709

Job #: n/a

Revisions (M/D/Y)-(initials): desc.



TDLR: 18010 • MET: E113766

**Corporate Office**  
 5003 Stout Drive  
 San Antonio, TX 78219  
 (210) 341-7244

**Dallas**  
 2703 Mockingbird Lane  
 Dallas, TX 75235  
 (972) 870-1594

**Houston**  
 7630 Hansen Road  
 Houston, TX 77061  
 (713) 943-1831

**Austin**  
 11209 Conroy Ln.  
 Austin, TX 78652  
 (512) 374-9300

**Tyler**  
 2971 Elkton Trail  
 Tyler, TX 75703  
 (903) 561-4995



THIS DRAWING IS THE EXCLUSIVE PROPERTY OF COMET SIGNS BY STRATUS. ANY USE OR REPRODUCTION OF THIS DRAWING WITHOUT WRITTEN AUTHORIZATION FROM COMET SIGNS BY STRATUS IS STRICTLY PROHIBITED. OWNERSHIP AND COPYRIGHT IS RETAINED IN ACCORDANCE WITH U.S. AND INTERNATIONAL TRADEMARK/COPYRIGHT LAWS.

**miniMAX**

#11

Proposal Drawing  
 Final Drawing

Client: MiniMax

Location:  
 Manor, TX 78653

Salesperson: Jamie Mitol  
 Prj. Mngr.: Andy Leffler  
 Date: 6/17/2024  
 Designer: Chris Brazell  
 File Name: 81709-MiniMax  
 Bldg Signs.cdr

Proposal #: 81709  
 Job #: n/a

Revisions (M/D/Y)-(initials): desc.



TDLR: 18010 • MET: E113766

**Corporate Office**  
 5003 Stout Drive  
 San Antonio, TX 78219  
 (210) 341-7244

**Dallas**  
 2703 Mockingbird Lane  
 Dallas, TX 75235  
 (972) 870-1594


**Houston**  
 7630 Hansen Road  
 Houston, TX 77061  
 (713) 943-1831

**Austin**  
 11209 Conroy Ln.  
 Austin, TX 78652  
 (512) 374-9300

**Tyler**  
 2971 Elkton Trail  
 Tyler, TX 75703  
 (903) 561-4995



THIS DRAWING IS THE EXCLUSIVE PROPERTY OF COMET SIGNS BY STRATUS. ANY USE OR REPRODUCTION OF THIS DRAWING WITHOUT WRITTEN AUTHORIZATION FROM COMET SIGNS BY STRATUS IS STRICTLY PROHIBITED. OWNERSHIP AND COPYRIGHT IS RETAINED IN ACCORDANCE WITH U.S. AND INTERNATIONAL TRADEMARK/COPYRIGHT LAWS.

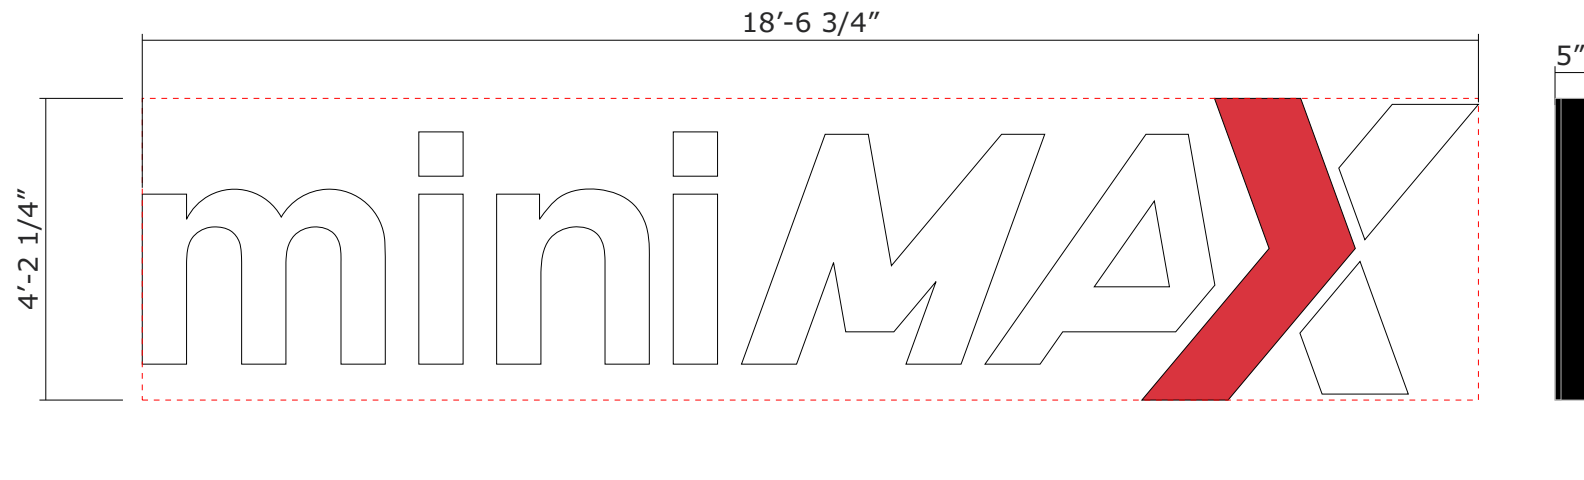

Disclaimer All Sign Images are for Illustrated purposes.

Please only take a look at the dimensions of the signs.

**A** INDIVIDUALLY MOUNTED FACE-LIT CHANNEL LETTERS **77.76 SQFT**  
 QTY: THREE (3) Scale: 3/8" = 1'-0"

**SCOPE OF WORK:**

FABRICATE AND INSTALL INDIVIDUALLY MOUNTED FACE-LIT CHANNEL LETTERS

**FACES**

- COPY TO BE .177" THK. #7328 WHITE ACRYLIC FACES
- LEFT PART OF 'X' TO BE .177" THK. #2447 WHITE ACRYLIC FACE WITH APPLIED (V2)

**RETURNS & TRIMCAP**

- 5" DEEP BLACK RETURNS AND 1" BLACK TRIMCAP

**ILLUMINATION**

- INTERNALLY ILLUMINATED W/ 6500K WHITE LEDS



ORACAL  
 8800-031  
 RED



ILLUMINATED VIEW

**CUSTOMER APPROVAL**

APPROVED BY: \_\_\_\_\_ DATE: \_\_\_\_ / \_\_\_\_ / \_\_\_\_


Client: MiniMax

Location:  
 Manor, TX 78653

Salesperson: Jamie Mitol  
 Prj. Mngr.: Andy Leffler  
 Date: 6/17/2024  
 Designer: Chris Brazell  
 File Name: 81709-MiniMax  
 Bldg Signs.cdr


Proposal #: 81709  
 Job #: n/a

Revisions (M/D/Y)-(initials): desc.

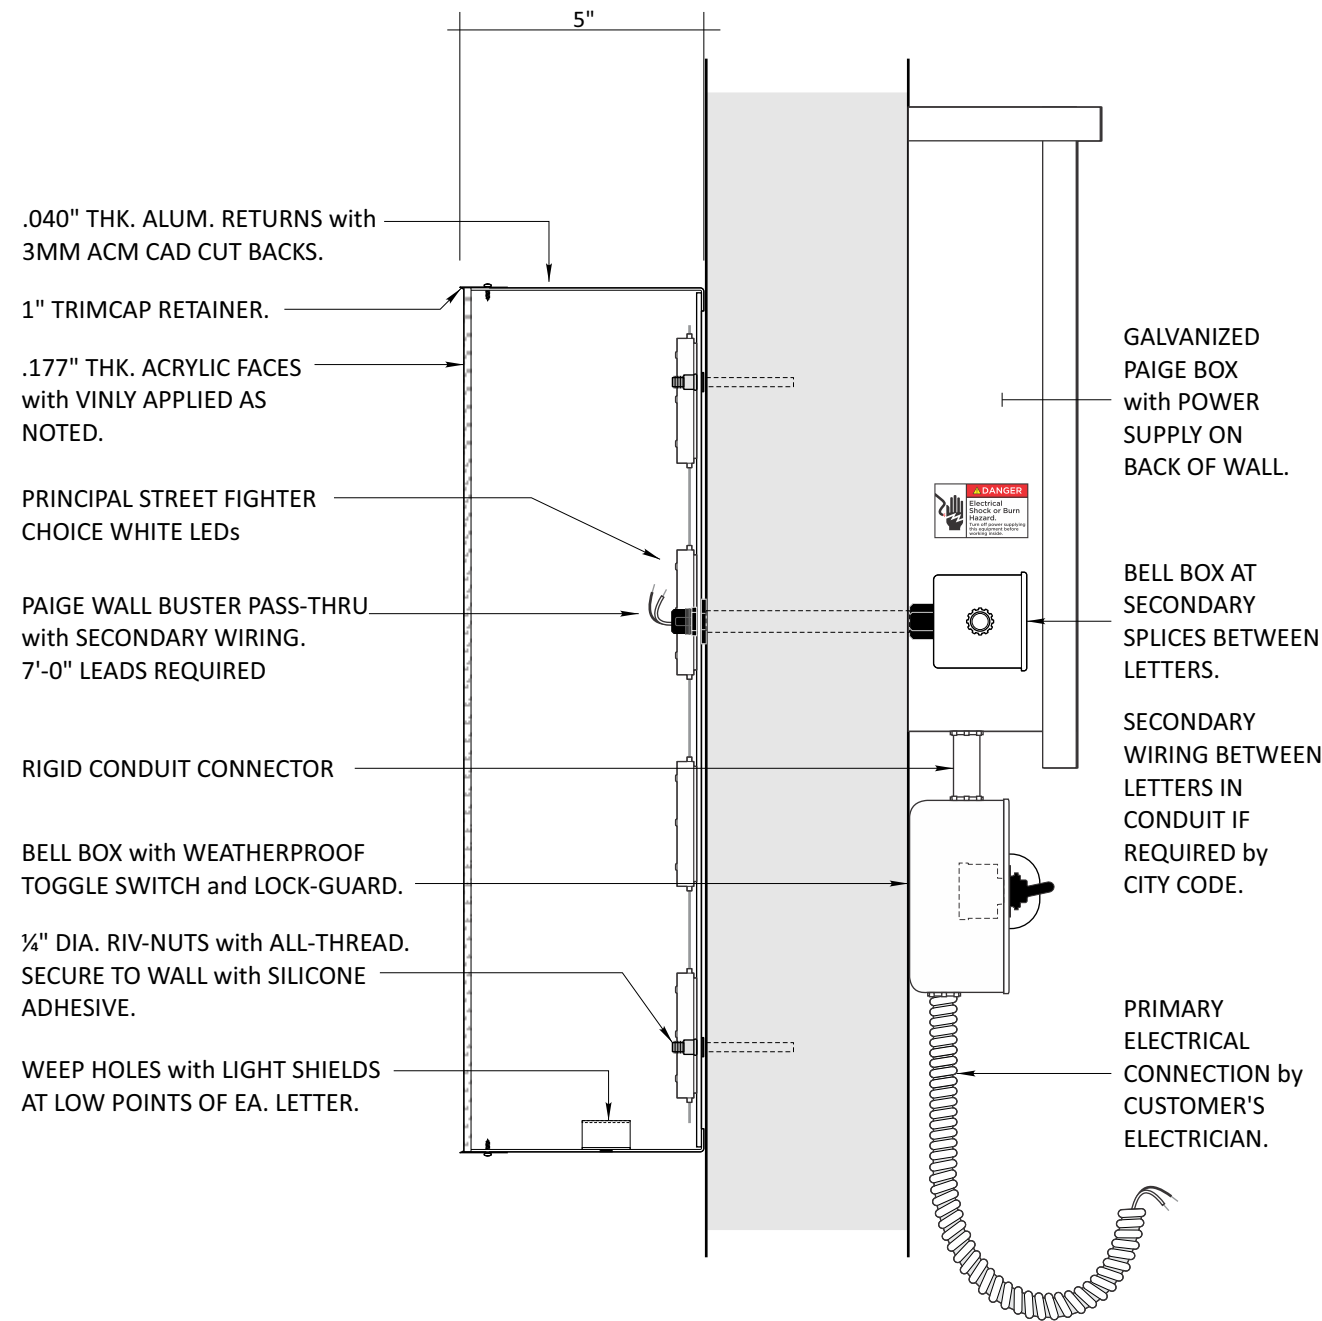

Disclaimer All Sign Images are for Illustrated purposes.

Please only take a look at the dimensions of the signs.

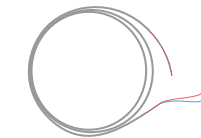

**MFG NOTE : 7'-0" WHIPS TO BE PROVIDED**



**Carling Technologies**  
 SWITCH PLATE ON-OFF 15/32  
 Mfr. Part #: 272-07293



**A**

**SECTION (VERT)**  
 FLUSH MOUNT

3" = 1'-0"

**CUSTOMER APPROVAL**

APPROVED BY: \_\_\_\_\_ DATE: \_\_\_\_ / \_\_\_\_ / \_\_\_\_



TDLR: 18010 • MET: E113766

**Corporate Office**  
 5003 Stout Drive  
 San Antonio, TX 78219  
 (210) 341-7244

**Dallas**  
 2703 Mockingbird Lane  
 Dallas, TX 75235  
 (972) 870-1594


**Houston**  
 7630 Hansen Road  
 Houston, TX 77061  
 (713) 943-1831

**Austin**  
 11209 Conroy Ln.  
 Austin, TX 78652  
 (512) 374-9300

**Tyler**  
 2971 Elkton Trail  
 Tyler, TX 75703  
 (903) 561-4995



THIS DRAWING IS THE EXCLUSIVE PROPERTY OF COMET SIGNS BY STRATUS. ANY USE OR REPRODUCTION OF THIS DRAWING WITHOUT WRITTEN AUTHORIZATION FROM COMET SIGNS BY STRATUS IS STRICTLY PROHIBITED. OWNERSHIP AND COPYRIGHT IS RETAINED IN ACCORDANCE WITH U.S. AND INTERNATIONAL TRADEMARK/COPYRIGHT LAWS.

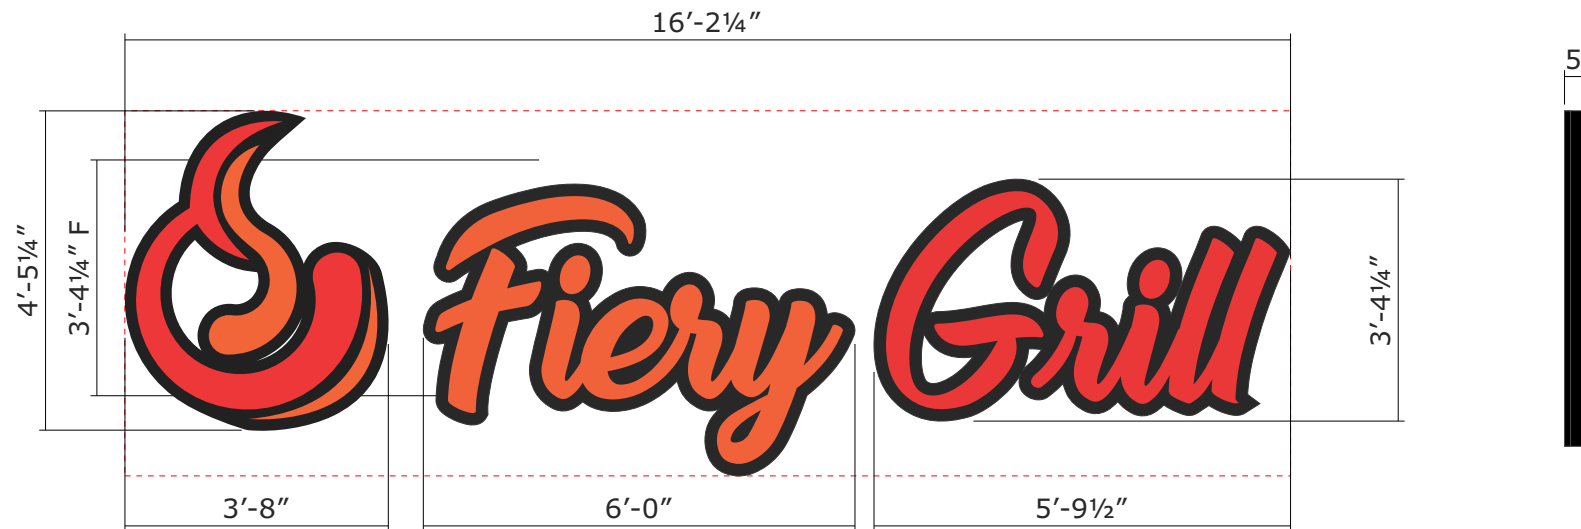

Disclaimer All Sign Images are for Illustrated purposes.

Please only take a look at the dimensions of the signs.

**B**

**INDIVIDUALLY MOUNTED FACE-LIT CHANNEL LETTERS**

**82.12 SQFT**

**QTY: ONE (1) SET REQUIRED AT FRONT ELEVATION.  
ONE (1) SET REQUIRED AT LEFT ELEVATION.**

**Scale: 3/8" = 1'-0"**

**SCOPE OF WORK:**

FABRICATE AND INSTALL INDIVIDUALLY-MOUNTED FACE-LIT CHANNEL LETTERS

**FACES**


- .177" THK. 2447 WHITE ACRYLIC FACES W/ 1ST SURFACE (V1), (V2), AND (V3)

**RETURNS & TRIMCAP**

- 5" DEEP BLACK RETURNS AND 1" BLACK TRIMCAP

**ILLUMINATION**

- INTERNALLY ILLUMINATED W/ 7100 WHITE LEDS

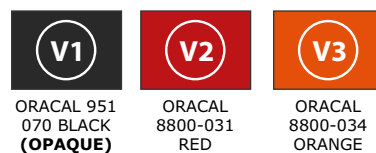

**ILLUMINATED VIEW**

Job Name:

**miniMAX**  
**#11**

**Proposal Drawing**  
 Final Drawing

Client: MiniMax  
Location: Manor, TX 78653

Salesperson: Jamie Mitol  
Prj. Mngr.: Andy Leffler  
Date: 6/17/2024  
Designer: Chris Brazell  
File Name: 81709-MiniMax Bldg Signs.cdr

Proposal #: 81709  
Job #: n/a

Revisions (M/D/Y)-(initials): desc.



TDLR: 18010 • MET: E113766

**Corporate Office**  
5003 Stout Drive  
San Antonio, TX 78219  
(210) 341-7244

**Dallas**  
2703 Mockingbird Lane  
Dallas, TX 75235  
(972) 870-1594

**Houston**  
7630 Hansen Road  
Houston, TX 77061  
(713) 943-1831

**Austin**  
11209 Conroy Ln.  
Austin, TX 78652  
(512) 374-9300


**Tyler**  
2971 Elkton Trail  
Tyler, TX 75703  
(903) 561-4995



THIS DRAWING IS THE EXCLUSIVE PROPERTY OF COMET SIGNS BY STRATUS. ANY USE OR REPRODUCTION OF THIS DRAWING WITHOUT WRITTEN AUTHORIZATION FROM COMET SIGNS BY STRATUS IS STRICTLY PROHIBITED. OWNERSHIP AND COPYRIGHT IS RETAINED IN ACCORDANCE WITH U.S. AND INTERNATIONAL TRADEMARK/COPYRIGHT LAWS.


**CUSTOMER APPROVAL**

APPROVED BY: \_\_\_\_\_ DATE: \_\_\_\_ / \_\_\_\_ / \_\_\_\_

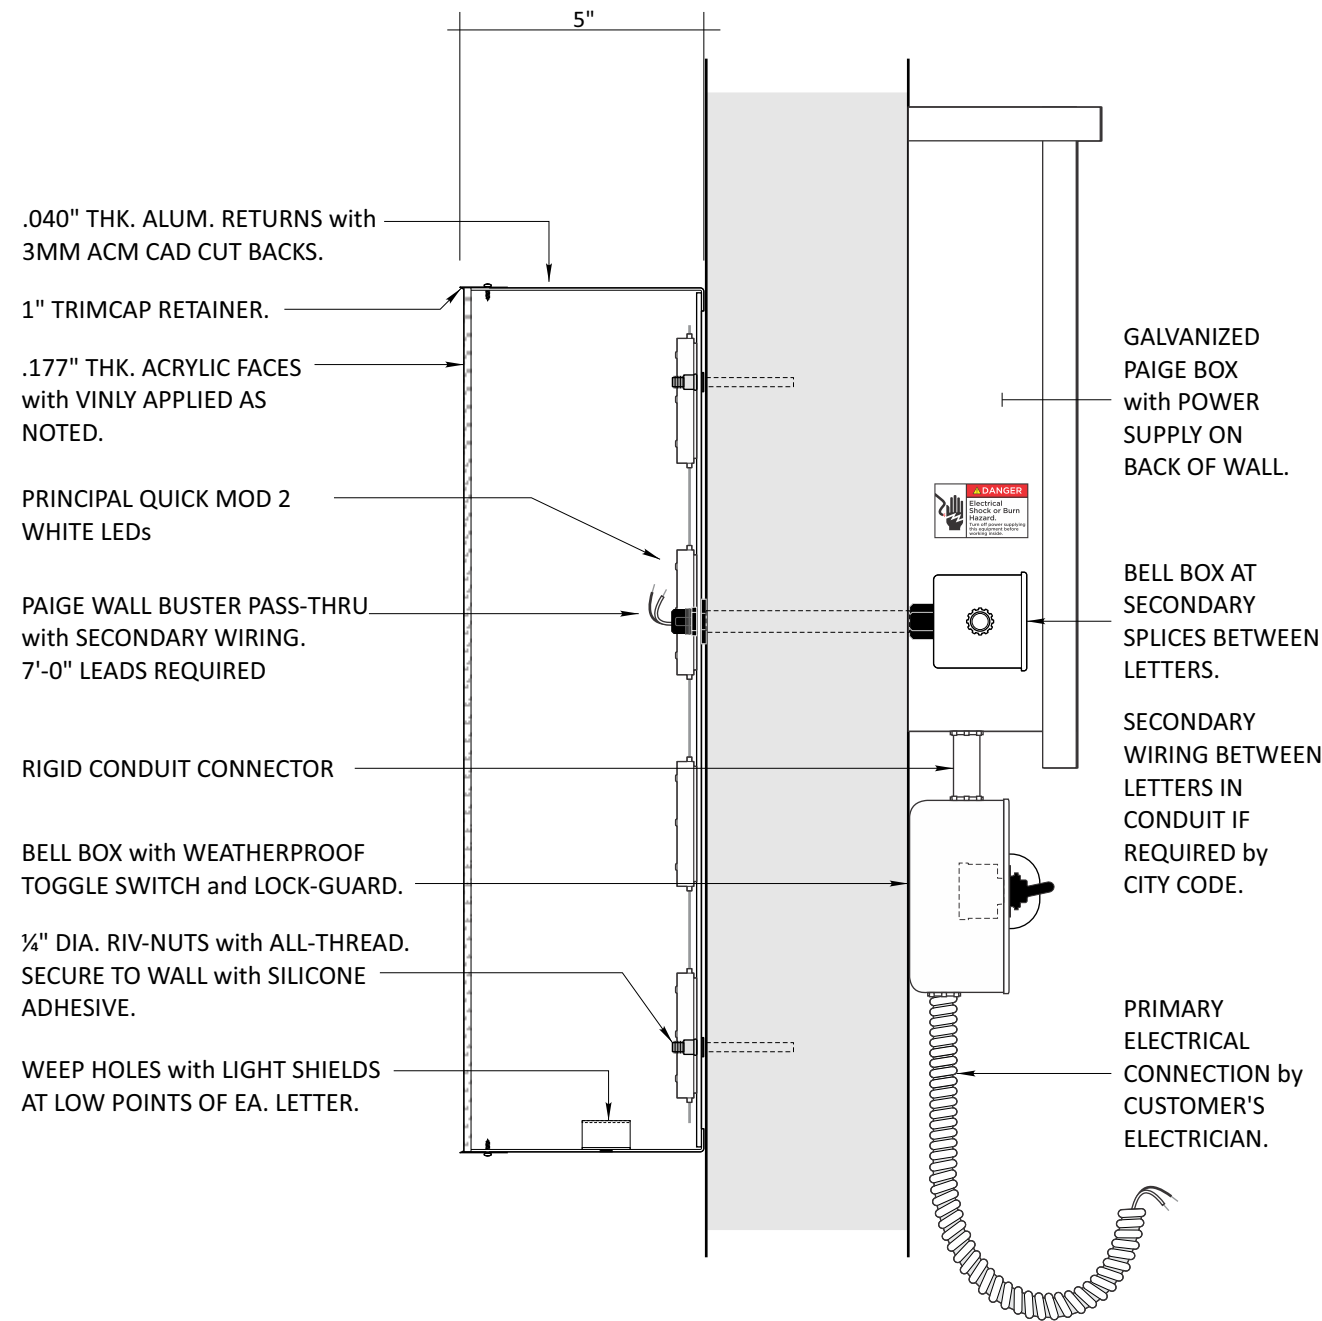

Disclaimer All Sign Images are for Illustrated purposes.

Please only take a look at the dimensions of the signs.

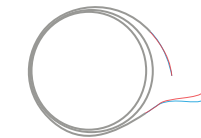

MFG NOTE : 7'-0" WHIPS TO BE PROVIDED



Carling Technologies  
SWITCH PLATE ON-OFF 15/32  
Mfr. Part #:272-07293



**B** SECTION (VERT) FLUSH MOUNT 3" = 1'-0"

CUSTOMER APPROVAL

APPROVED BY: \_\_\_\_\_ DATE: \_\_\_\_ / \_\_\_\_ / \_\_\_\_

Job Name:

**miniMAX**  
#11

Proposal Drawing  
 Final Drawing

Client: MiniMax  
Location: Manor, TX 78653

Salesperson: Jamie Mitol  
Prj. Mngr.: Andy Leffler  
Date: 6/17/2024  
Designer: Chris Brazell  
File Name: 81709-MiniMax Bldg Signs.cdr

Proposal #: 81709  
Job #: n/a

Revisions (M/D/Y)-(initials): desc.



TDLR: 18010 • MET: E113766

Corporate Office  
5003 Stout Drive  
San Antonio, TX 78219  
(210) 341-7244

Dallas  
2703 Mockingbird Lane  
Dallas, TX 75235  
(972) 870-1594


Houston  
7630 Hansen Road  
Houston, TX 77061  
(713) 943-1831

Austin  
11209 Conroy Ln.  
Austin, TX 78652  
(512) 374-9300

Tyler  
2971 Elkton Trail  
Tyler, TX 75703  
(903) 561-4995



THIS DRAWING IS THE EXCLUSIVE PROPERTY OF COMET SIGNS BY STRATUS. ANY USE OR REPRODUCTION OF THIS DRAWING WITHOUT WRITTEN AUTHORIZATION FROM COMET SIGNS BY STRATUS IS STRICTLY PROHIBITED. OWNERSHIP AND COPYRIGHT IS RETAINED IN ACCORDANCE WITH U.S. AND INTERNATIONAL TRADEMARK/COPYRIGHT LAWS.

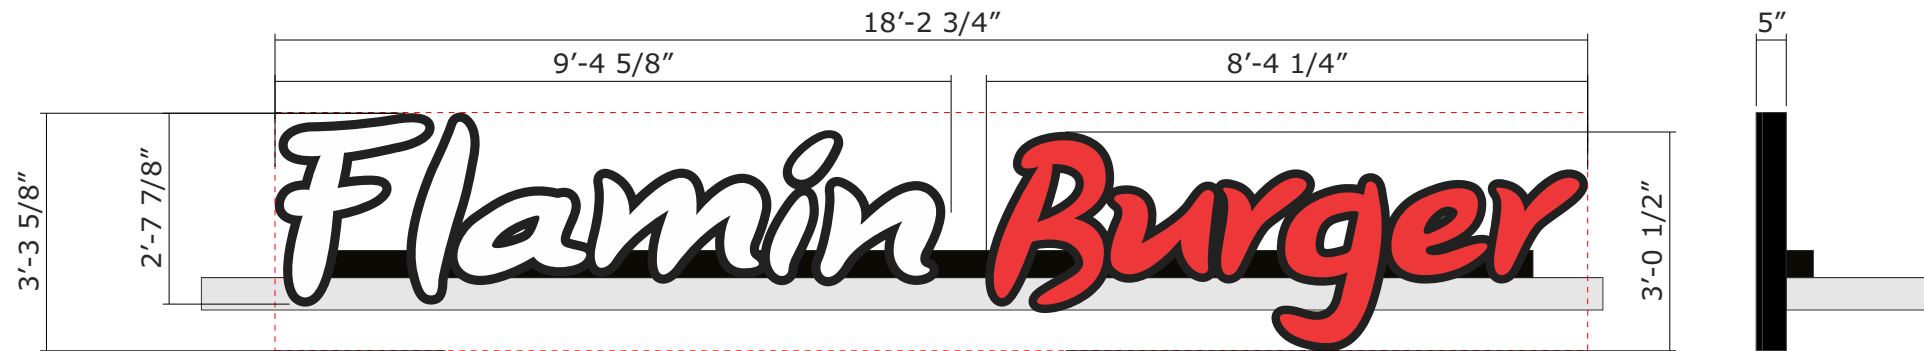

Disclaimer All Sign Images are for Illustrated purposes.

Please only take a look at the dimensions of the signs.

C

**RACEWAY MOUNTED FACE-LIT CHANNEL LETTERS**

**60.34 SQFT**

QTY: ONE (1) SET REQUIRED AT FRONT ELEVATION.  
ONE (1) SET REQUIRED AT LEFT ELEVATION.

Scale: 3/8" = 1'-0"

**SCOPE OF WORK:**

FABRICATE AND INSTALL RACEWAY-MOUNTED FACE-LIT CHANNEL LETTERS

**FACES**

- .177" THK. WHITE ACRYLIC FACES W/ 1ST SURFACE (V1) AND (V2)
- "FLAMIN" - #7328, "BURGER" - #2447

**RETURNS & TRIMCAP**

- 5" DEEP BLACK RETURNS AND BLACK 1" TRIMCAP

**ILLUMINATION**

- INTERNALLY ILLUMINATED W/ 7100 WHITE LEDS

**RACEWAY**

- 4.5"X4.5" ALUM. EXTR. RACEWAY PAINTED (P1) TO MATCH AWNING

<b>V1</b>	<b>V2</b>	<b>P1</b>
ORACAL 951 070 BLACK (OPAQUE)	ORACAL 8800-031 RED	SW 6528 "TRICON" BLACK



**ILLUMINATED VIEW**

Job Name:

**miniMAX**  
#11

Proposal Drawing  
 Final Drawing

Client: MiniMax

Location:  
Manor, TX 78653

Salesperson: Jamie Mitol  
Prj. Mngr.: Andy Leffler  
Date: 6/17/2024  
Designer: Chris Brazell  
File Name: 81709-MiniMax  
Bldg Signs.cdr

Proposal #: 81709  
Job #: n/a

Revisions (M/D/Y)-(initials): desc.



TDLR: 18010 • MET: E113766

**Corporate Office**  
5003 Stout Drive  
San Antonio, TX 78219  
(210) 341-7244

**Dallas**  
2703 Mockingbird Lane  
Dallas, TX 75235  
(972) 870-1594

**Houston**  
7630 Hansen Road  
Houston, TX 77061  
(713) 943-1831

**Austin**  
11209 Conroy Ln.  
Austin, TX 78652  
(512) 374-9300


**Tyler**  
2971 Elkton Trail  
Tyler, TX 75703  
(903) 561-4995



THIS DRAWING IS THE EXCLUSIVE PROPERTY OF COMET SIGNS BY STRATUS. ANY USE OR REPRODUCTION OF THIS DRAWING WITHOUT WRITTEN AUTHORIZATION FROM COMET SIGNS BY STRATUS IS STRICTLY PROHIBITED. OWNERSHIP AND COPYRIGHT IS RETAINED IN ACCORDANCE WITH U.S. AND INTERNATIONAL TRADEMARK/COPYRIGHT LAWS.

**CUSTOMER APPROVAL**

APPROVED BY: \_\_\_\_\_ DATE: \_\_\_\_ / \_\_\_\_ / \_\_\_\_

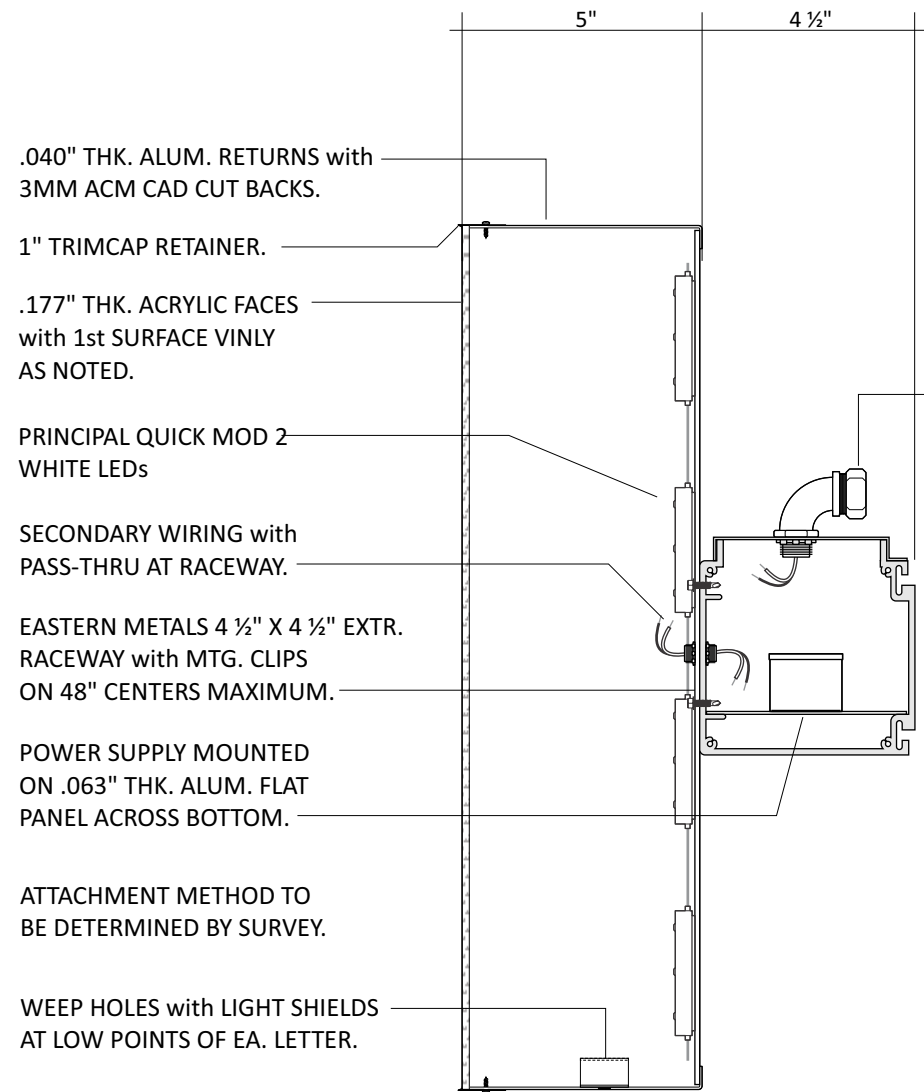

PRIMARY ELECTRICAL CONNECTION IN SEAL-TITE by CUSTOMER'S ELECTRICIAN.

RACEWAY LID REMOVABLE AT POWER SUPPLY.

WEATHERPROOF TOGGLE SWITCH with LOCK-GUARD AT END OF RACEWAY.

Disclaimer All Sign Images are for Illustrated purposes.

Please only take a look at the dimensions of the signs.



**Carling Technologies**  
SWITCH PLATE ON-OFF 15/32  
Mfr. Part #:272-07293



**C** SECTION (VERT) RACEWAY MOUNT 3" = 1'-0"

CUSTOMER APPROVAL

APPROVED BY: \_\_\_\_\_ DATE: \_\_\_\_ / \_\_\_\_ / \_\_\_\_



TDLR: 18010 • MET: E113766

**Corporate Office**  
5003 Stout Drive  
San Antonio, TX 78219  
(210) 341-7244

**Dallas**  
2703 Mockingbird Lane  
Dallas, TX 75235  
(972) 870-1594


**Houston**  
7630 Hansen Road  
Houston, TX 77061  
(713) 943-1831

**Austin**  
11209 Conroy Ln.  
Austin, TX 78652  
(512) 374-9300

**Tyler**  
2971 Elkton Trail  
Tyler, TX 75703  
(903) 561-4995



THIS DRAWING IS THE EXCLUSIVE PROPERTY OF COMET SIGNS BY STRATUS. ANY USE OR REPRODUCTION OF THIS DRAWING WITHOUT WRITTEN AUTHORIZATION FROM COMET SIGNS BY STRATUS IS STRICTLY PROHIBITED. OWNERSHIP AND COPYRIGHT IS RETAINED IN ACCORDANCE WITH U.S. AND INTERNATIONAL TRADEMARK/COPYRIGHT LAWS.

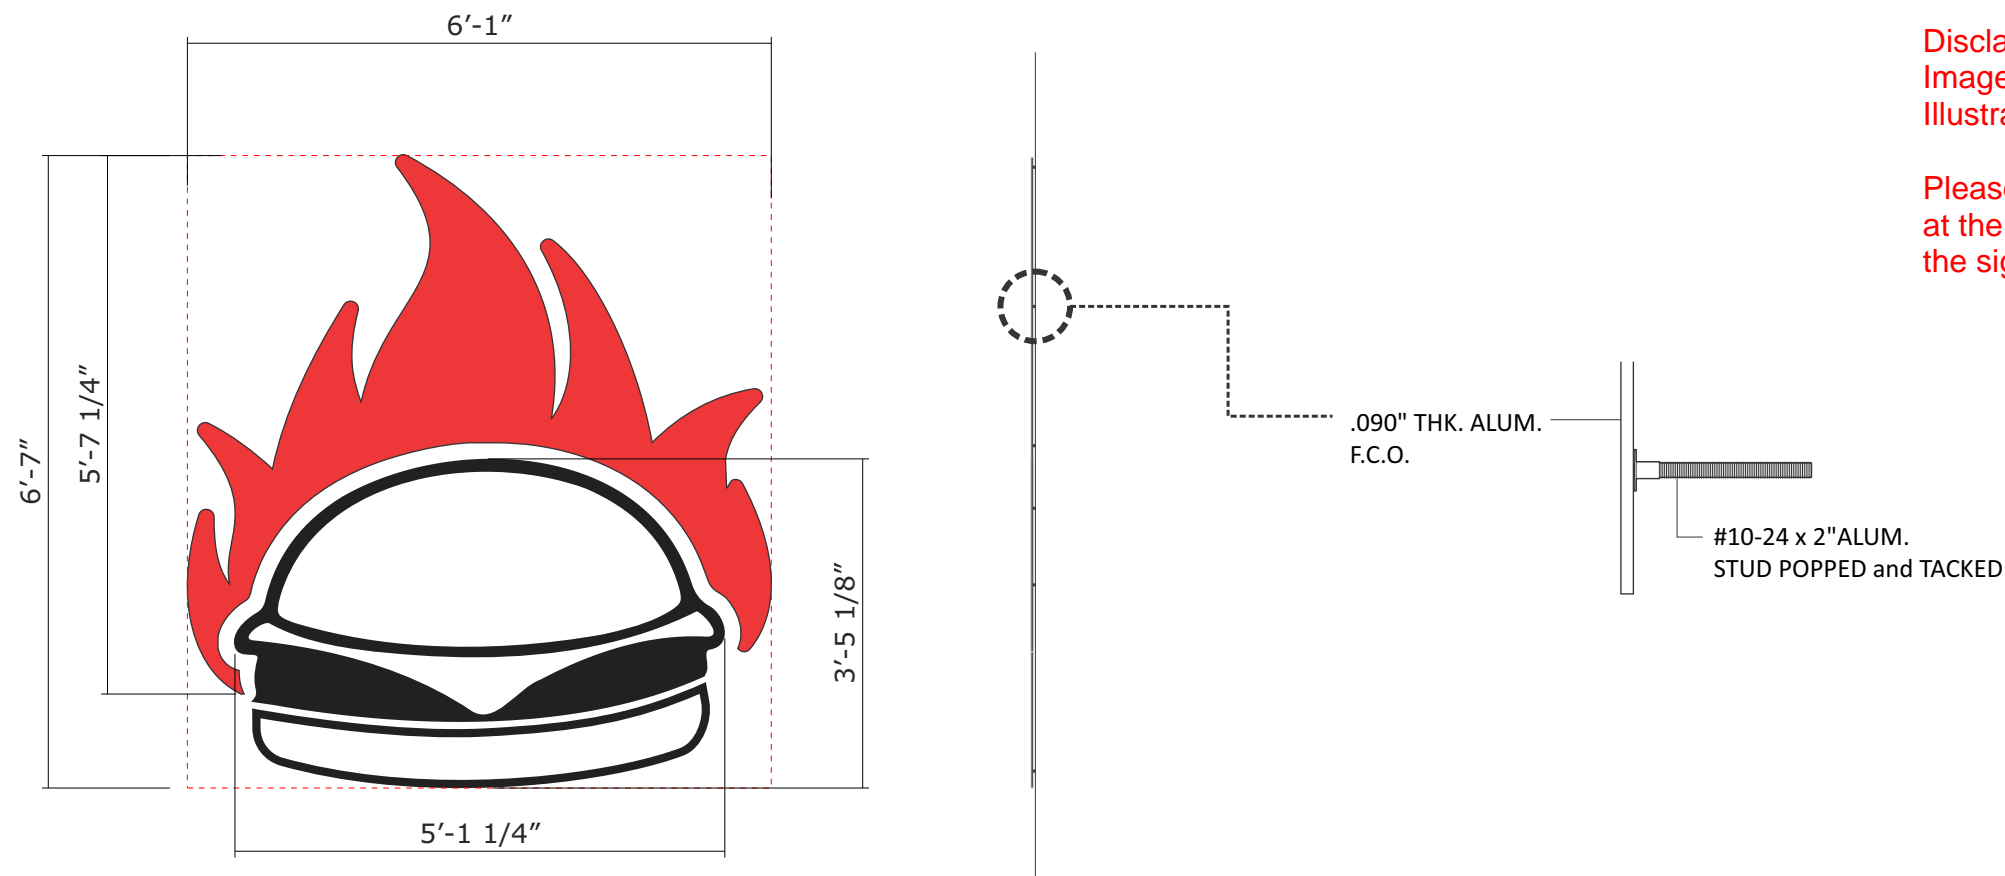

Disclaimer All Sign Images are for Illustrated purposes.

Please only take a look at the dimensions of the signs.

**D** ALUM. FLAT CUT OUT ICON 40 SQFT  
QTY: ONE (1) Scale: 1/2" = 1'-0"

**SCOPE OF WORK:**

FABRICATE AND INSTALL FLAT CUT OUT ICON


- .090 ALUM. FLAT CUT OUT ICON PAINTED RED, BLACK, AND WHITE. STUD MOUNTED 1/4" OFF FACADE.

PAINT TO MATCH PMS BLACK and ORACAL 8800-031 RED

**CUSTOMER APPROVAL**

APPROVED BY: \_\_\_\_\_ DATE: \_\_\_\_ / \_\_\_\_ / \_\_\_\_



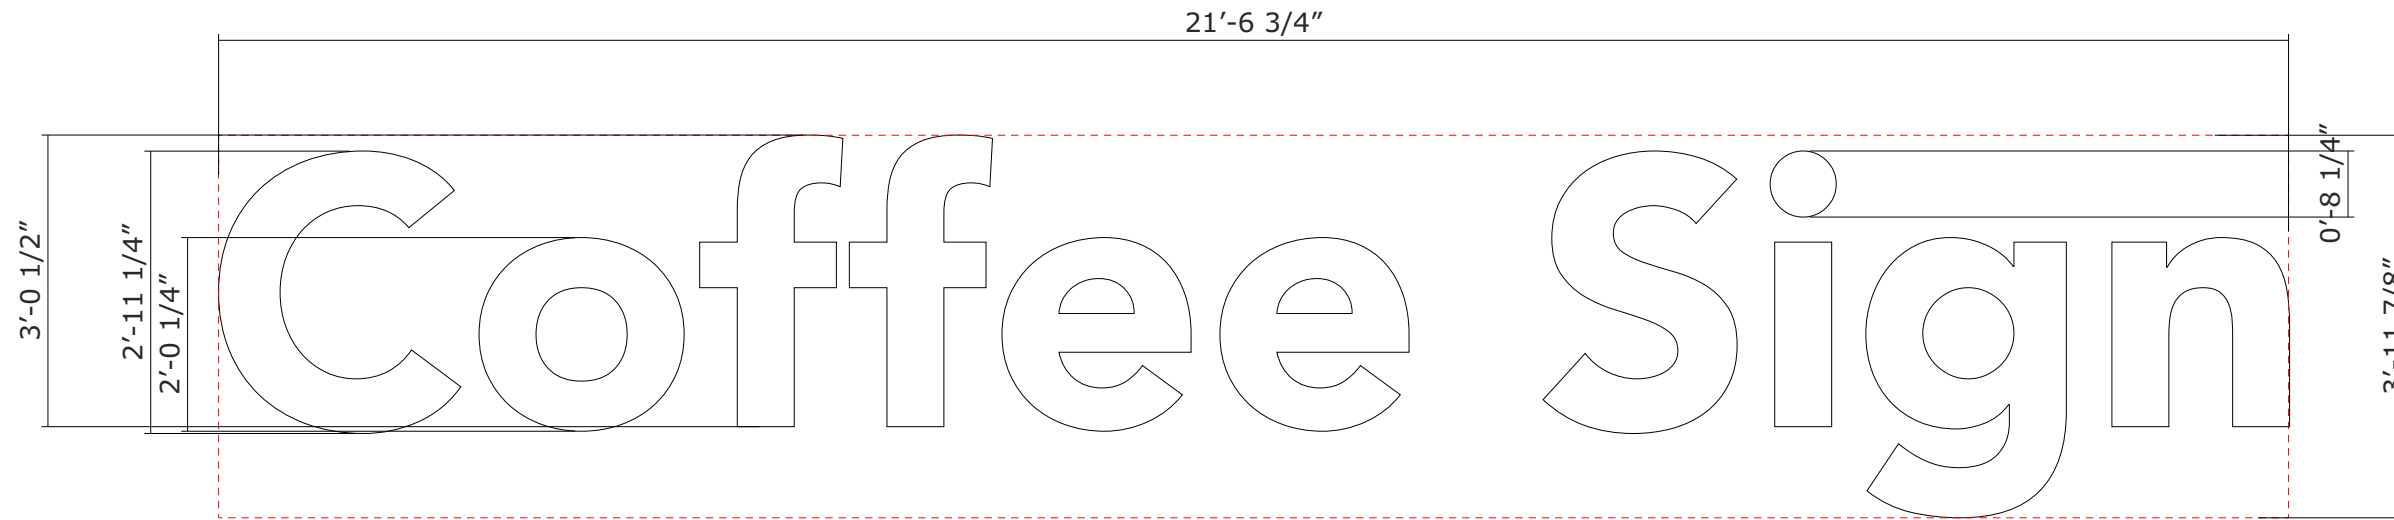

Client: MiniMax  
Location: Manor, TX 78653

Salesperson: Jamie Mitol  
Prj. Mngr.: Andy Leffler  
Date: 6/17/2024  
Designer: Chris Brazell  
File Name: 81709-MiniMax Bldg Signs.cdr

Proposal #: 81709  
Job #: n/a

Revisions (M/D/Y)-(initials): desc.

Disclaimer All Sign Images are for Illustrated purposes.

Please only take a look at the dimensions of the signs.

**E** INDIVIDUALLY MOUNTED FACE-LIT CHANNEL LETTERS **82.12 SQFT**  
QTY: ONE (1) SET REQUIRED AT FRONT ELEVATION. ONE (1) SET REQUIRED AT LEFT ELEVATION. Scale: 1/2" = 1'-0"

**SCOPE OF WORK:**  
FABRICATE AND INSTALL INDIVIDUALLY-MOUNTED FACE-LIT CHANNEL LETTERS

**FACES**  
• .177" THK. 2447 WHITE ACRYLIC FACES

**RETURNS & TRIMCAP**  
• 5" DEEP BLACK RETURNS AND 1" BLACK TRIMCAP

**ILLUMINATION**  
• INTERNALLY ILLUMINATED W/ 7100 WHITE LEDS



TDLR: 18010 • MET: E113766

**Corporate Office**  
5003 Stout Drive  
San Antonio, TX 78219  
(210) 341-7244

**Dallas**  
2703 Mockingbird Lane  
Dallas, TX 75235  
(972) 870-1594

**Houston**  
7630 Hansen Road  
Houston, TX 77061  
(713) 943-1831

**Austin**  
11209 Conroy Ln.  
Austin, TX 78652  
(512) 374-9300


**Tyler**  
2971 Elkton Trail  
Tyler, TX 75703  
(903) 561-4995



THIS DRAWING IS THE EXCLUSIVE PROPERTY OF COMET SIGNS BY STRATUS. ANY USE OR REPRODUCTION OF THIS DRAWING WITHOUT WRITTEN AUTHORIZATION FROM COMET SIGNS BY STRATUS IS STRICTLY PROHIBITED. OWNERSHIP AND COPYRIGHT IS RETAINED IN ACCORDANCE WITH U.S. AND INTERNATIONAL TRADEMARK/COPYRIGHT LAWS.

CUSTOMER APPROVAL

APPROVED BY: \_\_\_\_\_ DATE: \_\_\_\_ / \_\_\_\_ / \_\_\_\_

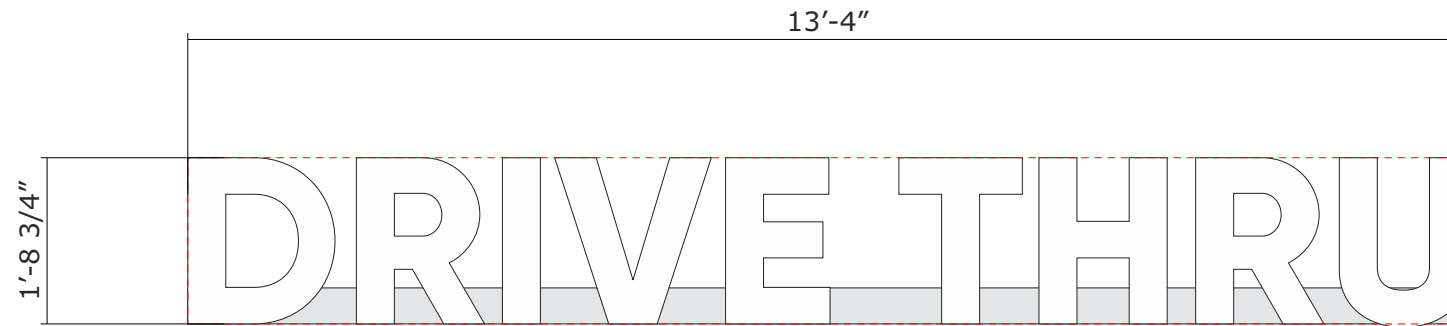

Disclaimer All Sign Images are for Illustrated purposes.

Please only take a look at the dimensions of the signs.

**F** RACEWAY MOUNTED FACE-LIT CHANNEL LETTERS **23 SQFT**  
 QTY: ONE (1) SET REQUIRED AT FRONT ELEVATION. Scale: 1/2" = 1'-0"

**SCOPE OF WORK:**

FABRICATE AND INSTALL RACEWAY-MOUNTED FACE-LIT CHANNEL LETTERS

**FACES**

- .177" THK. WHITE ACRYLIC FACES

**RETURNS & TRIMCAP**

- 5" DEEP BLACK RETURNS AND BLACK 1" TRIMCAP

**ILLUMINATION**

- INTERNALLY ILLUMINATED W/ 7100 WHITE LEDS

**RACEWAY**

- 4.5"X4.5" ALUM. EXTR. RACEWAY PAINTED (P1) TO MATCH AWNING



SW 6528  
"TRICON"  
BLACK

**CUSTOMER APPROVAL**

APPROVED BY: \_\_\_\_\_ DATE: \_\_\_\_ / \_\_\_\_ / \_\_\_\_

Job Name:

**miniMAX**

#11

Proposal Drawing  
 Final Drawing

Client: MiniMax

Location:  
Manor, TX 78653

Salesperson: Jamie Mitol  
 Prj. Mngr.: Andy Leffler  
 Date: 6/17/2024  
 Designer: Chris Brazell  
 File Name: 81709-MiniMax  
 Bldg Signs.cdr

Proposal #: 81709  
 Job #: n/a

Revisions (M/D/Y)-(initials): desc.



TDLR: 18010 • MET: E113766

**Corporate Office**  
 5003 Stout Drive  
 San Antonio, TX 78219  
 (210) 341-7244

**Dallas**  
 2703 Mockingbird Lane  
 Dallas, TX 75235  
 (972) 870-1594

**Houston**  
 7630 Hansen Road  
 Houston, TX 77061  
 (713) 943-1831

**Austin**  
 11209 Conroy Ln.  
 Austin, TX 78652  
 (512) 374-9300

**Tyler**  
 2971 Elkton Trail  
 Tyler, TX 75703  
 (903) 561-4995




THIS DRAWING IS THE EXCLUSIVE PROPERTY OF COMET SIGNS BY STRATUS. ANY USE OR REPRODUCTION OF THIS DRAWING WITHOUT WRITTEN AUTHORIZATION FROM COMET SIGNS BY STRATUS IS STRICTLY PROHIBITED. OWNERSHIP AND COPYRIGHT IS RETAINED IN ACCORDANCE WITH U.S. AND INTERNATIONAL TRADEMARK/COPYRIGHT LAWS.

# NEW MVI


ID Cabinets 99 1/2" X 111 3/4"  
 miniMAX 99 1/2" X 111 1/4"  
 3RD CABINET 61 1/2" X 223 1/2" FLEX FACE DOUBLE CENTER POLE  
 3-FLAG MOUNT/ 74" X 108 1/2" PRICER CABINETS  
 REGULAR W/WASH  
 REGULAR W/O WASH  
 DIESEL  
 1-FLAG MOUNT/ 111 1/4" X 108 1/2"  
 1XVC, 1XVC, 1XVC  
 1-FLAG MOUNT/ 74 3/4" X 108 1/2"  
 1XVC, 1XVC

**Shell Logo**  
 closest to the road

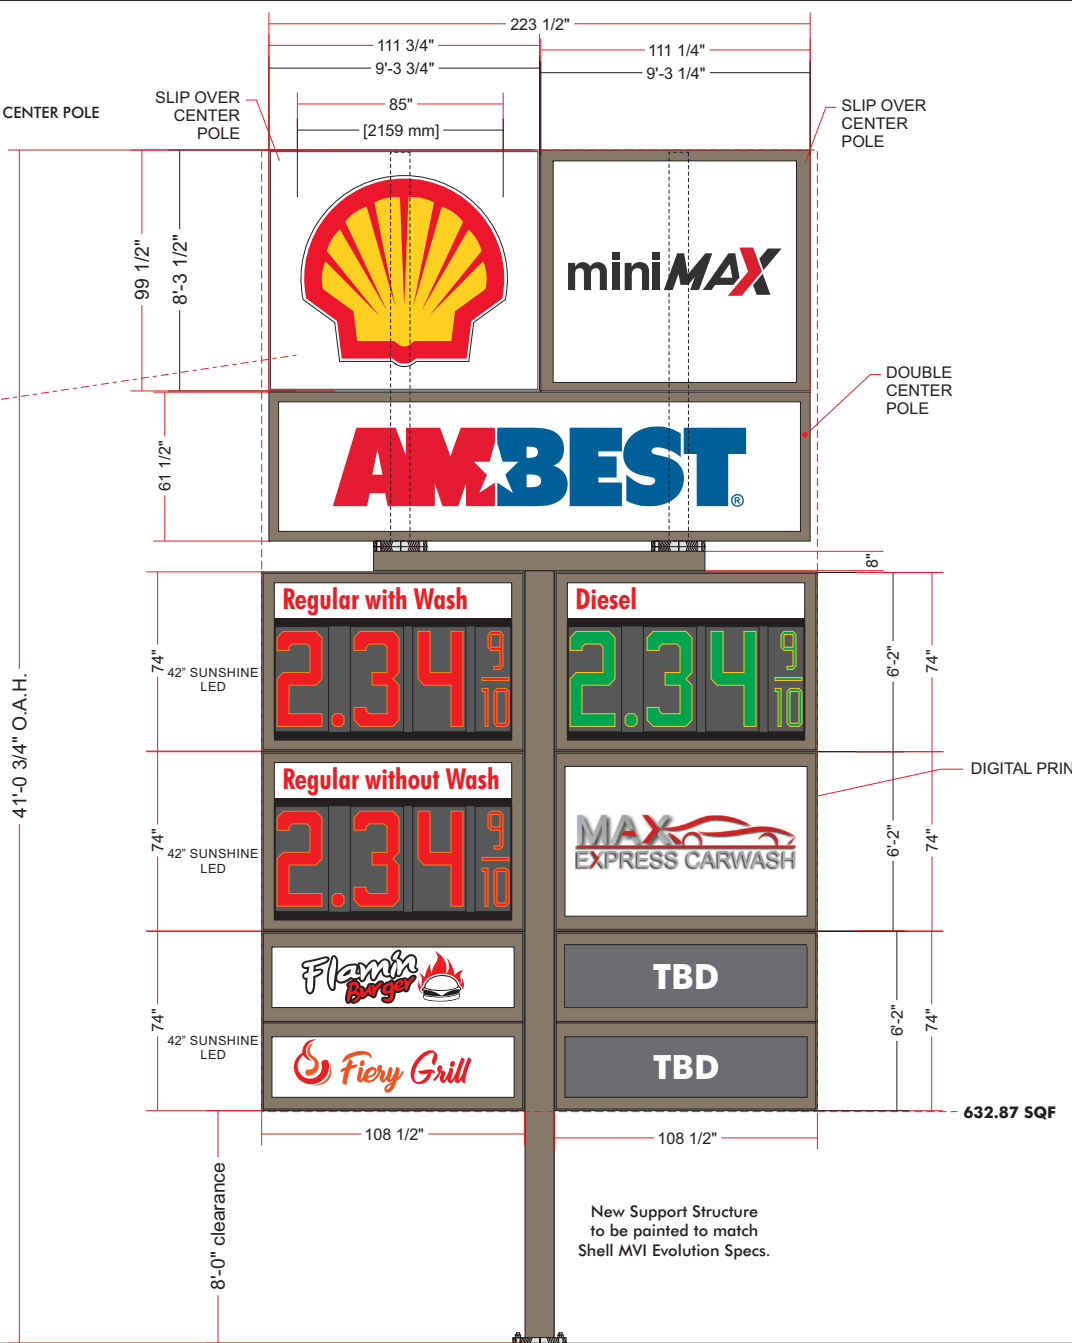

Disclaimer All Sign Images are for Illustrated purposes.

Please only take a look at the dimensions of the signs.

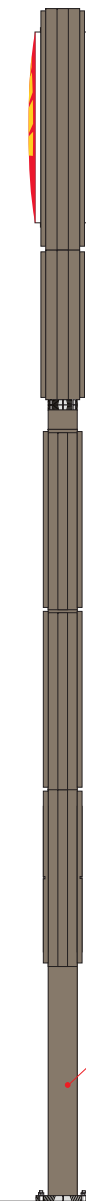

**Proposed Elevation**  
 SCALE: 1/4" = 1'

**Side View**



www.FederalHeath.com  
 1500 North Bolton Jacksonville, Tx75766  
 (903) 589-2100 (800) 888-1327 Fax (903) 589-2101

Revisions:  
 Revised to New Layout Markup -RS 6.21.24

THIS DRAWING IS YOUR FINAL PROOF: IT SUPERCEDES ALL VERBAL AND WRITTEN COMMUNICATION.  
 BY SIGNING BELOW YOU ARE AUTHORIZING US TO MANUFACTURE TO THE ABOVE SPECIFICATION.

Client Approval/Date: \_\_\_\_\_

Colors Depicted In This Rendering May Not Match Actual Finished Materials. Refer To Product Samples For Exact Color Match.

Project Manager: L. YEATS

Drawn By: R. SEAGROVES

UL Underwriters Laboratories Inc. ncc ELECTRICAL TO USE ULL LISTED COMPONENTS AND SHALL MEET ALL N.E.C. STANDARDS  
 ALL ELECTRICAL SIGNS ARE TO COMPLY WITH U.L. 48 AND ARTICLE 600 OF THE N.E.C. STANDARDS, INCLUDING THE PROPER GROUNDING AND BONDING OF ALL SIGNS.



13320 E Hwy 290,  
 Manor, TX 78653

JVR#SV20243334

Date: 5.31.24

Sheet Number: 1 of 1

This original drawing is provided as part of a planned project and is not to be exhibited, copied or reproduced without the written permission of Federal Heath Sign Company, LLC or its authorized agent. © 2008