

No.	Description	Date

I hereby certify that this plan, specification, or report was prepared by me or under my direct supervision and that I am a duly Licensed Architect under the laws of the State of Minnesota. Name: Christopher J. Raimann, AIA Signed:

Date: 08-15-2022 License #: 46319

KUPEPERS INC
ARCHITECTS & BUILDERS
BRainerd/Baxter, MN 218-829-0707



Stone Meadow Apartments - Building A

PRELIMINARY NFC


Kuepers Inc.
Building A

Project number XX-XX-XXXX Date 09-01-2023
Drawn by RET Checked by CJR

A1.1
Overall Floor Plan

Scale 3/32" = 1'-0"

7/15/2024 2:04:21 PM

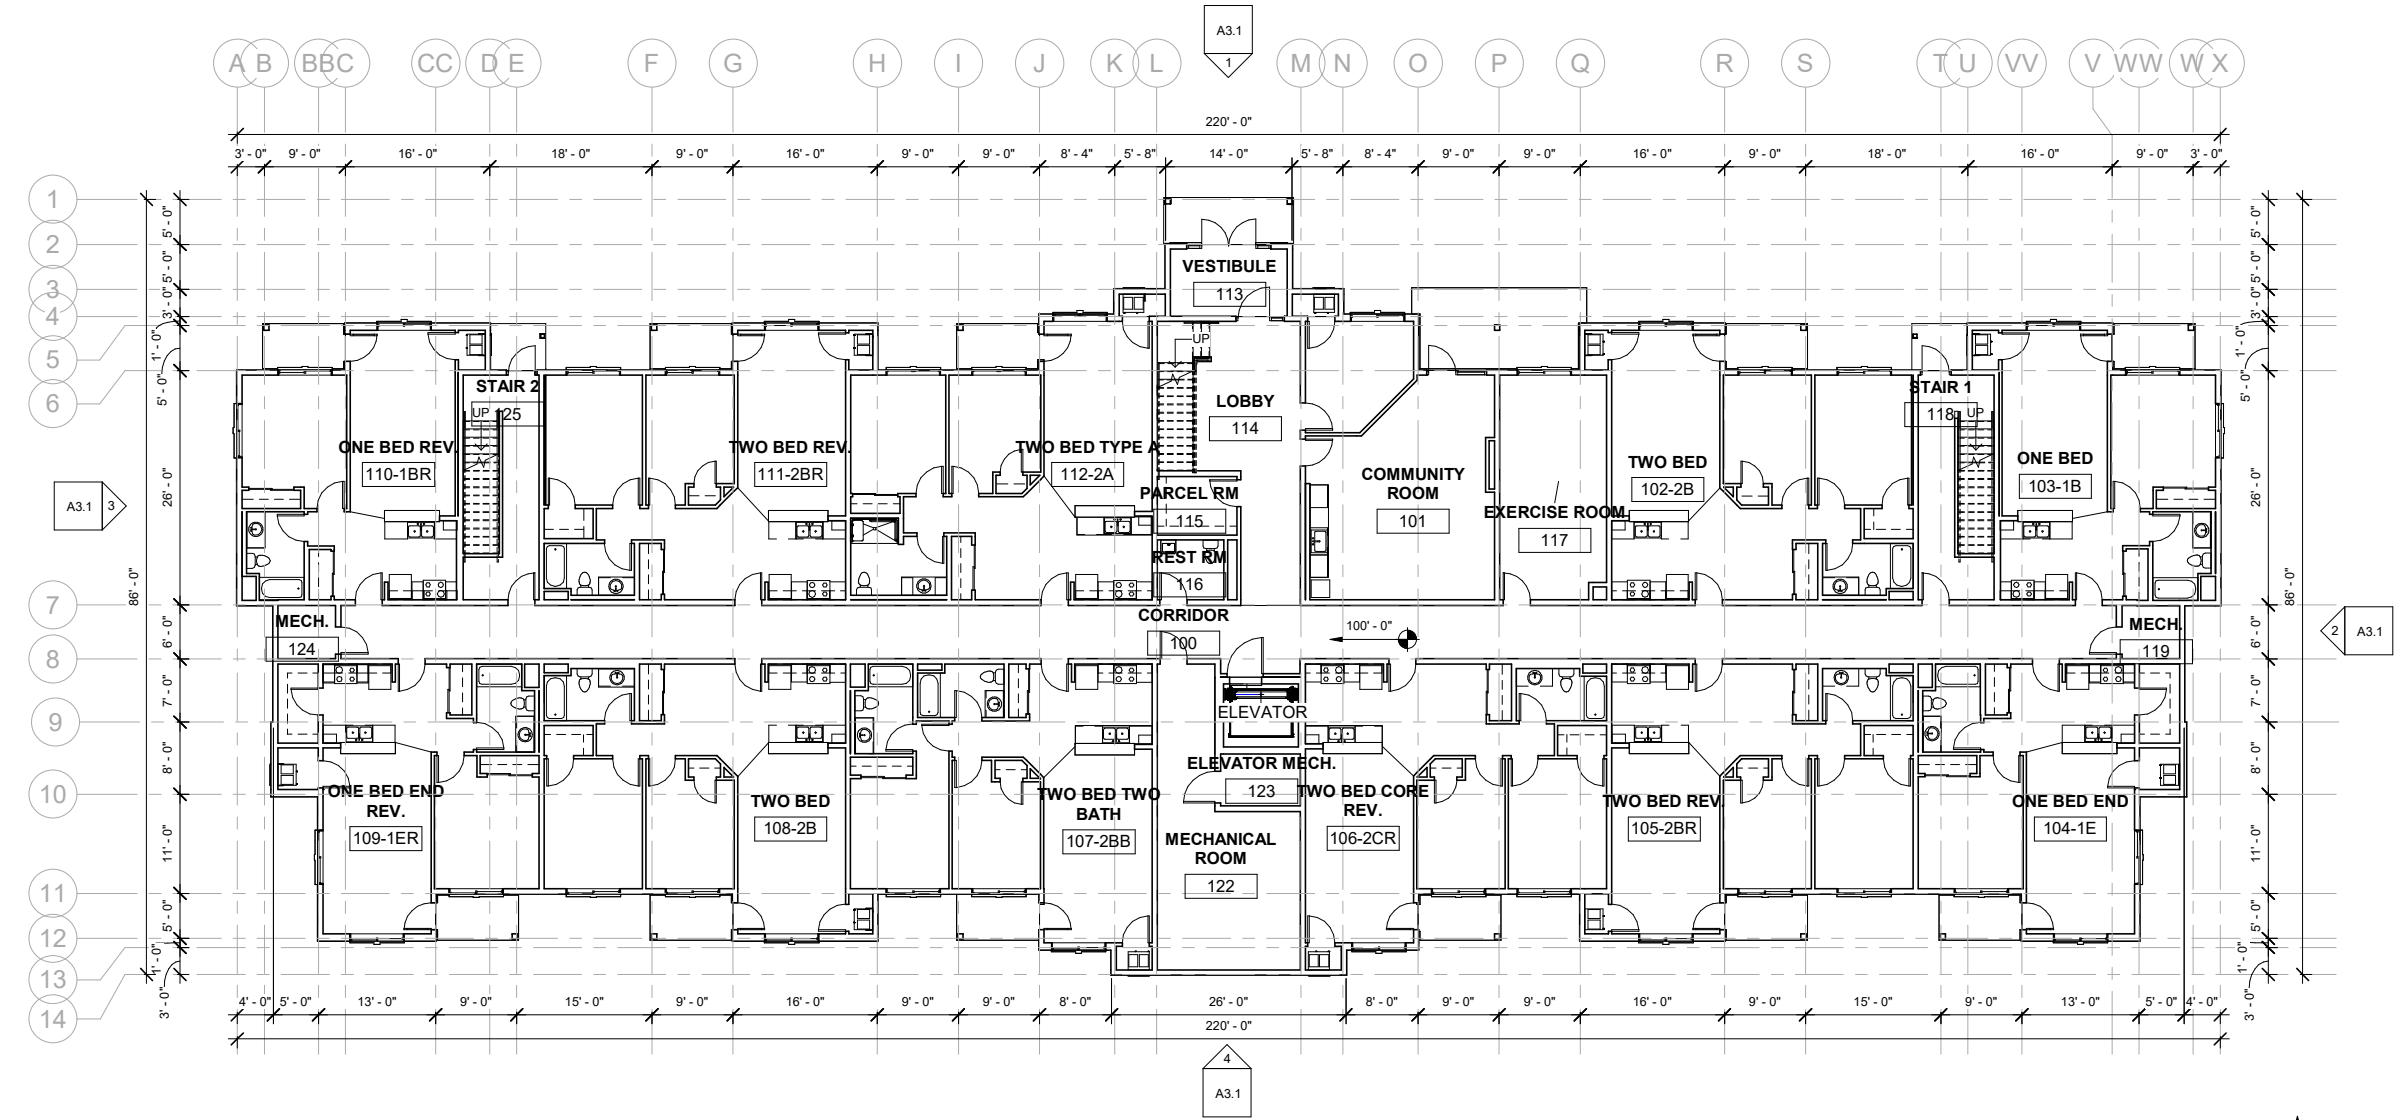

① Level 1 Overall Plan
3/32" = 1'-0"



No.	Description	Date

I hereby certify that this plan, specification, or report was prepared by me or under my direct supervision and that I am a duly Licensed Architect under the laws of the State of Minnesota.
Name: Christopher J. Raimann, AIA
Signed: _____

Date: 08-15-2022 License #: 46319


KUEPERS
ARCHITECTS & BUILDERS
BRAINERD/BAXTER, MN 218-829-0707



Stone Meadow Apartments - Building A


Kuepers Inc.
Building A
Project number XX-XX-XXXX Date 09-01-2023
Drawn by RET Checked by CJR

A1.2
Overall Floor Plan
Scale 3/32" = 1'-0"

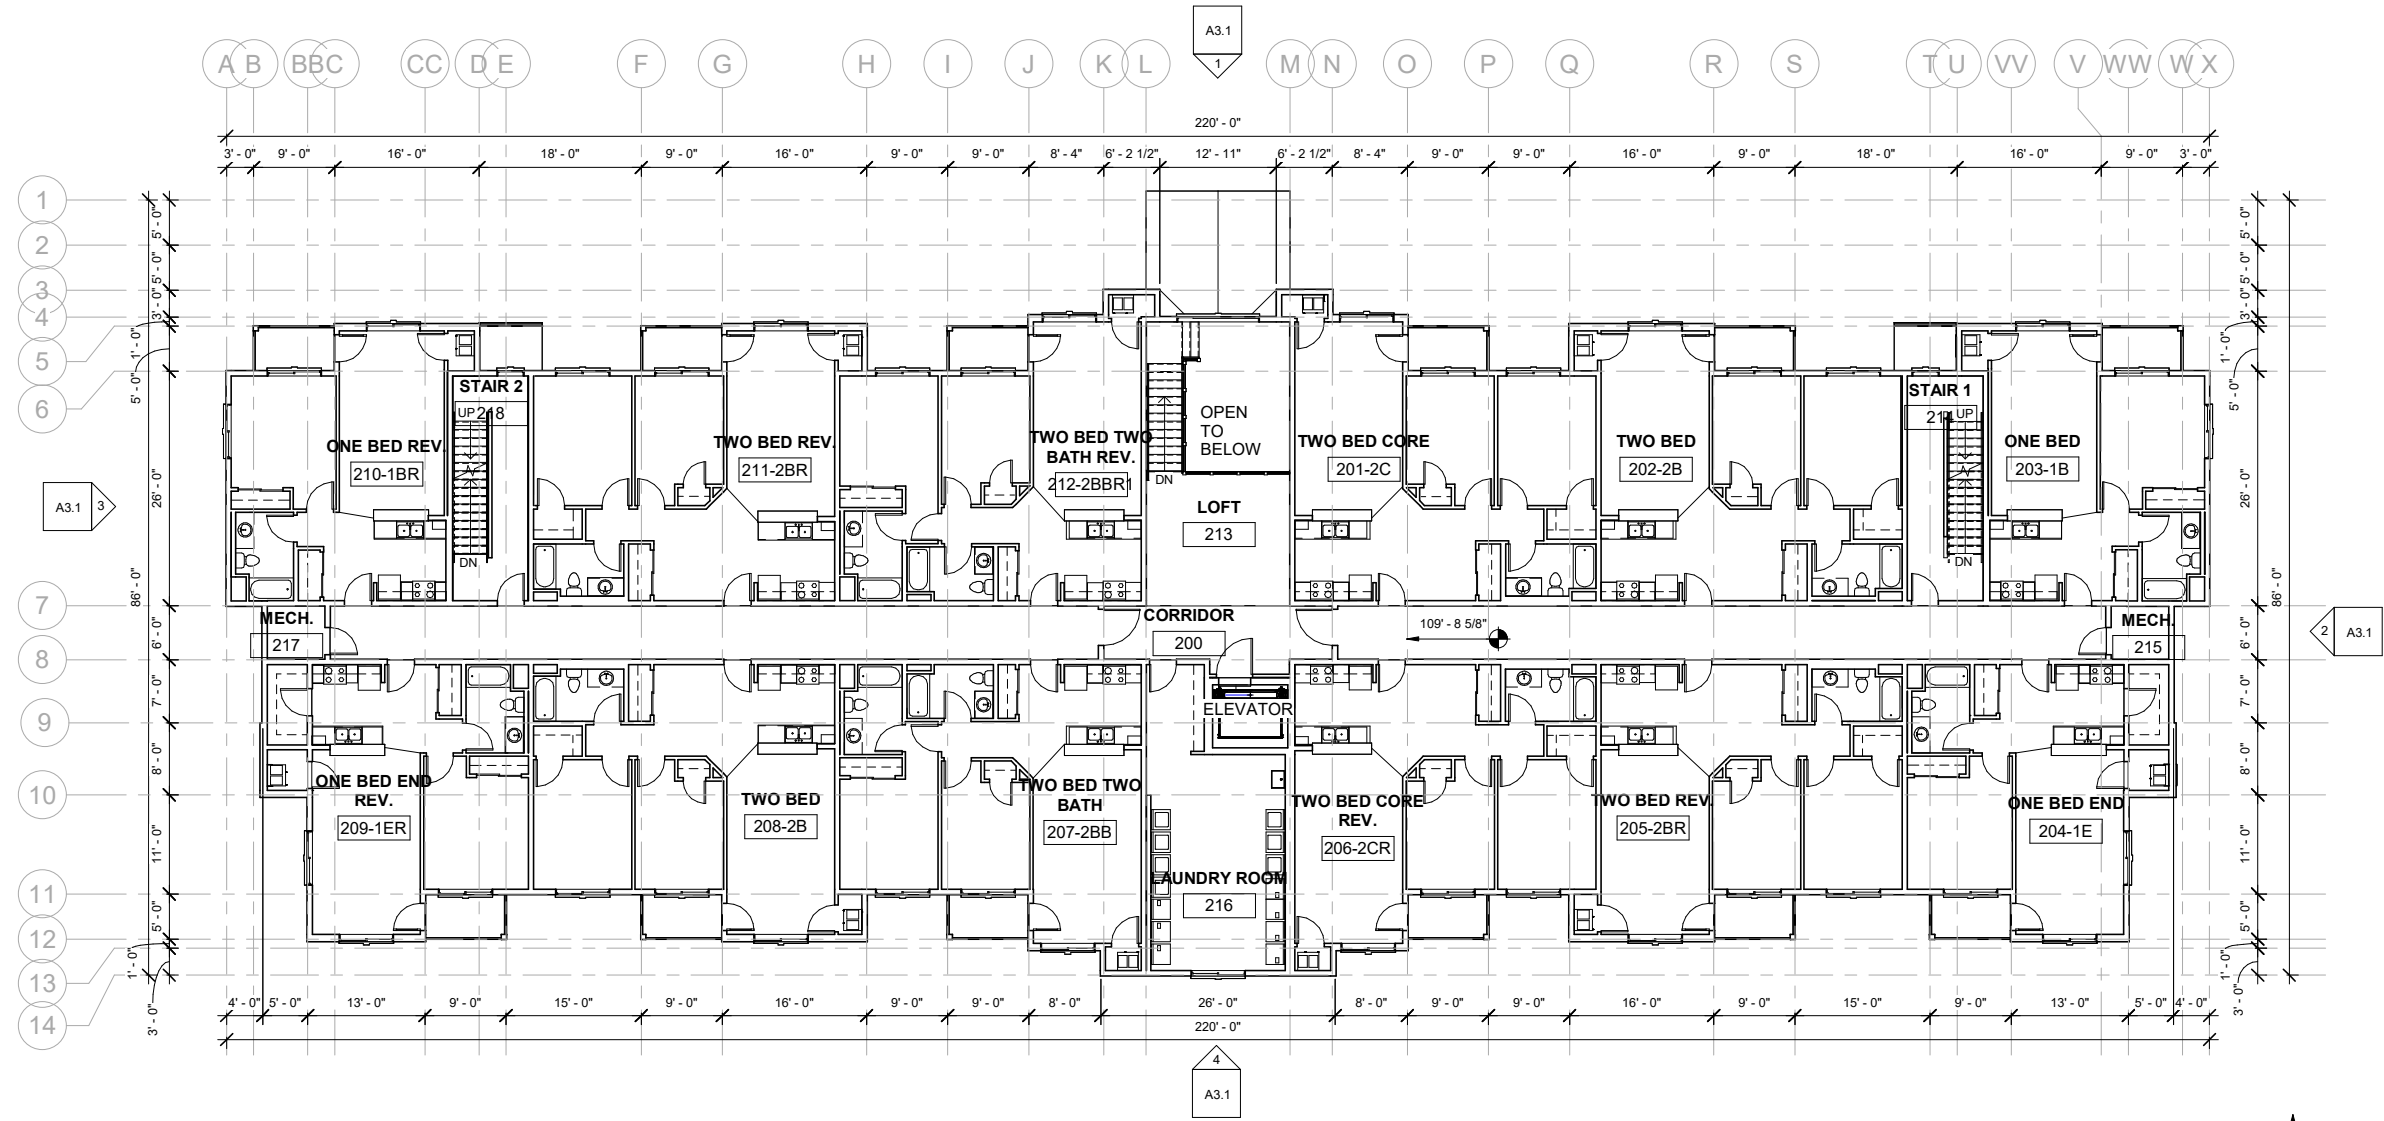

1 Level 2 Overall Plan
3/32" = 1'-0"

PRELIMINARY NFC

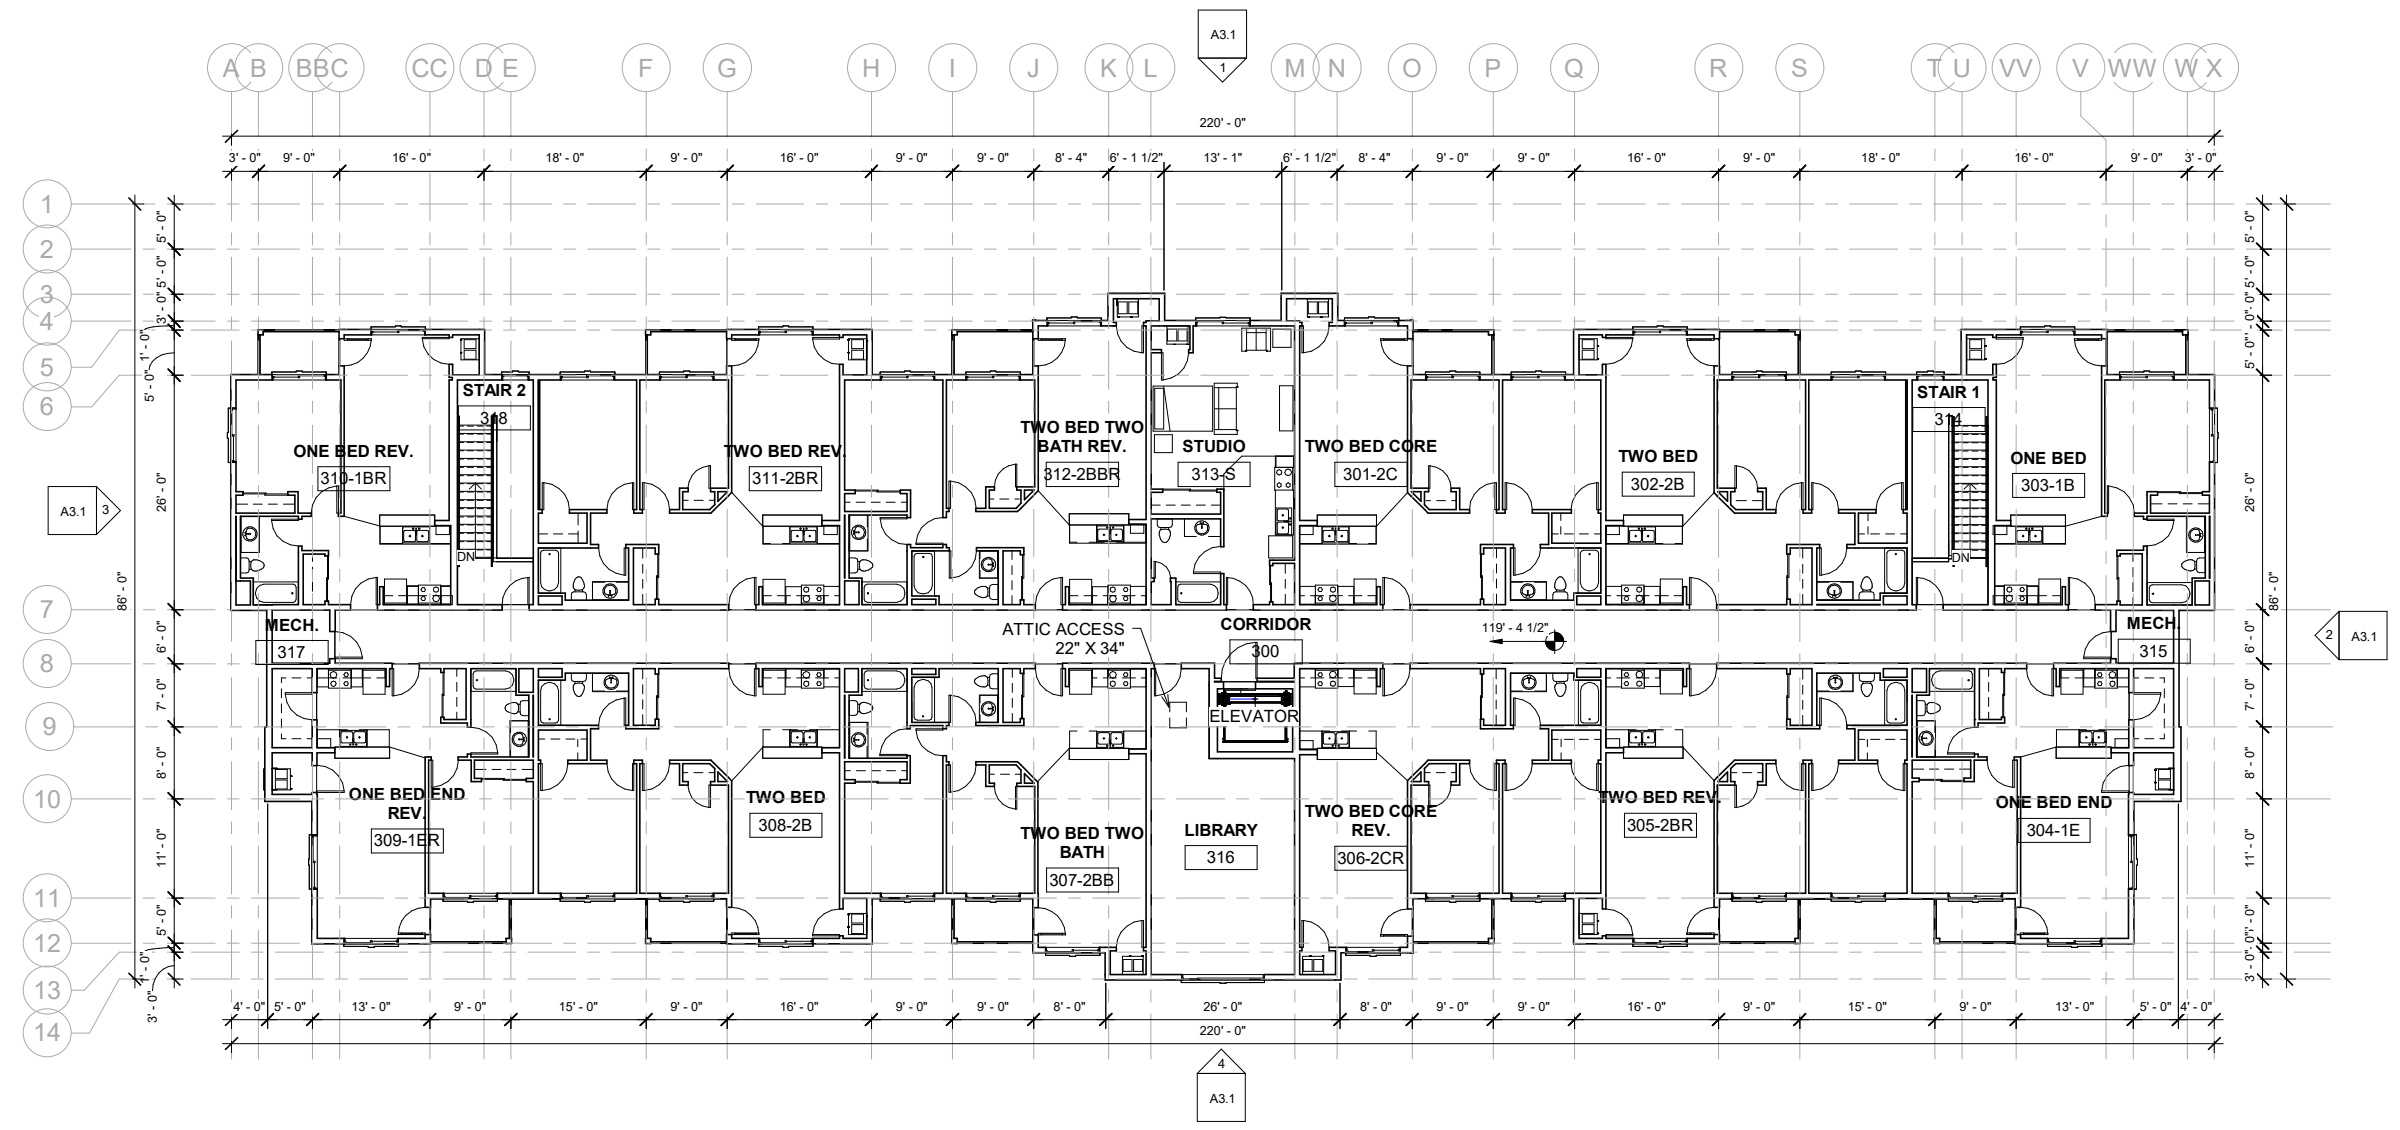

① Level 3 Overall Plan
3/32" = 1'-0"



No.	Description	Date

I hereby certify that this plan, specification, or report was prepared by me or under my direct supervision and that I am a duly Licensed Architect under the laws of the State of Minnesota.
Name: Christopher J. Raimann, AIA
Signed:

Date: 08-15-2022 License #: 46319



BRainerd/BaxTER, MN 218-829-0707


Stone Meadow Apartments - Building A

PRELIMINARY NFC

Kuepers Inc.	
Building A	
Project number XX-XX-XXXX	Date 09-01-2023
Drawn by RET	Checked by CJR

A1.3
Overall Floor Plan

Scale 3/32" = 1'-0"

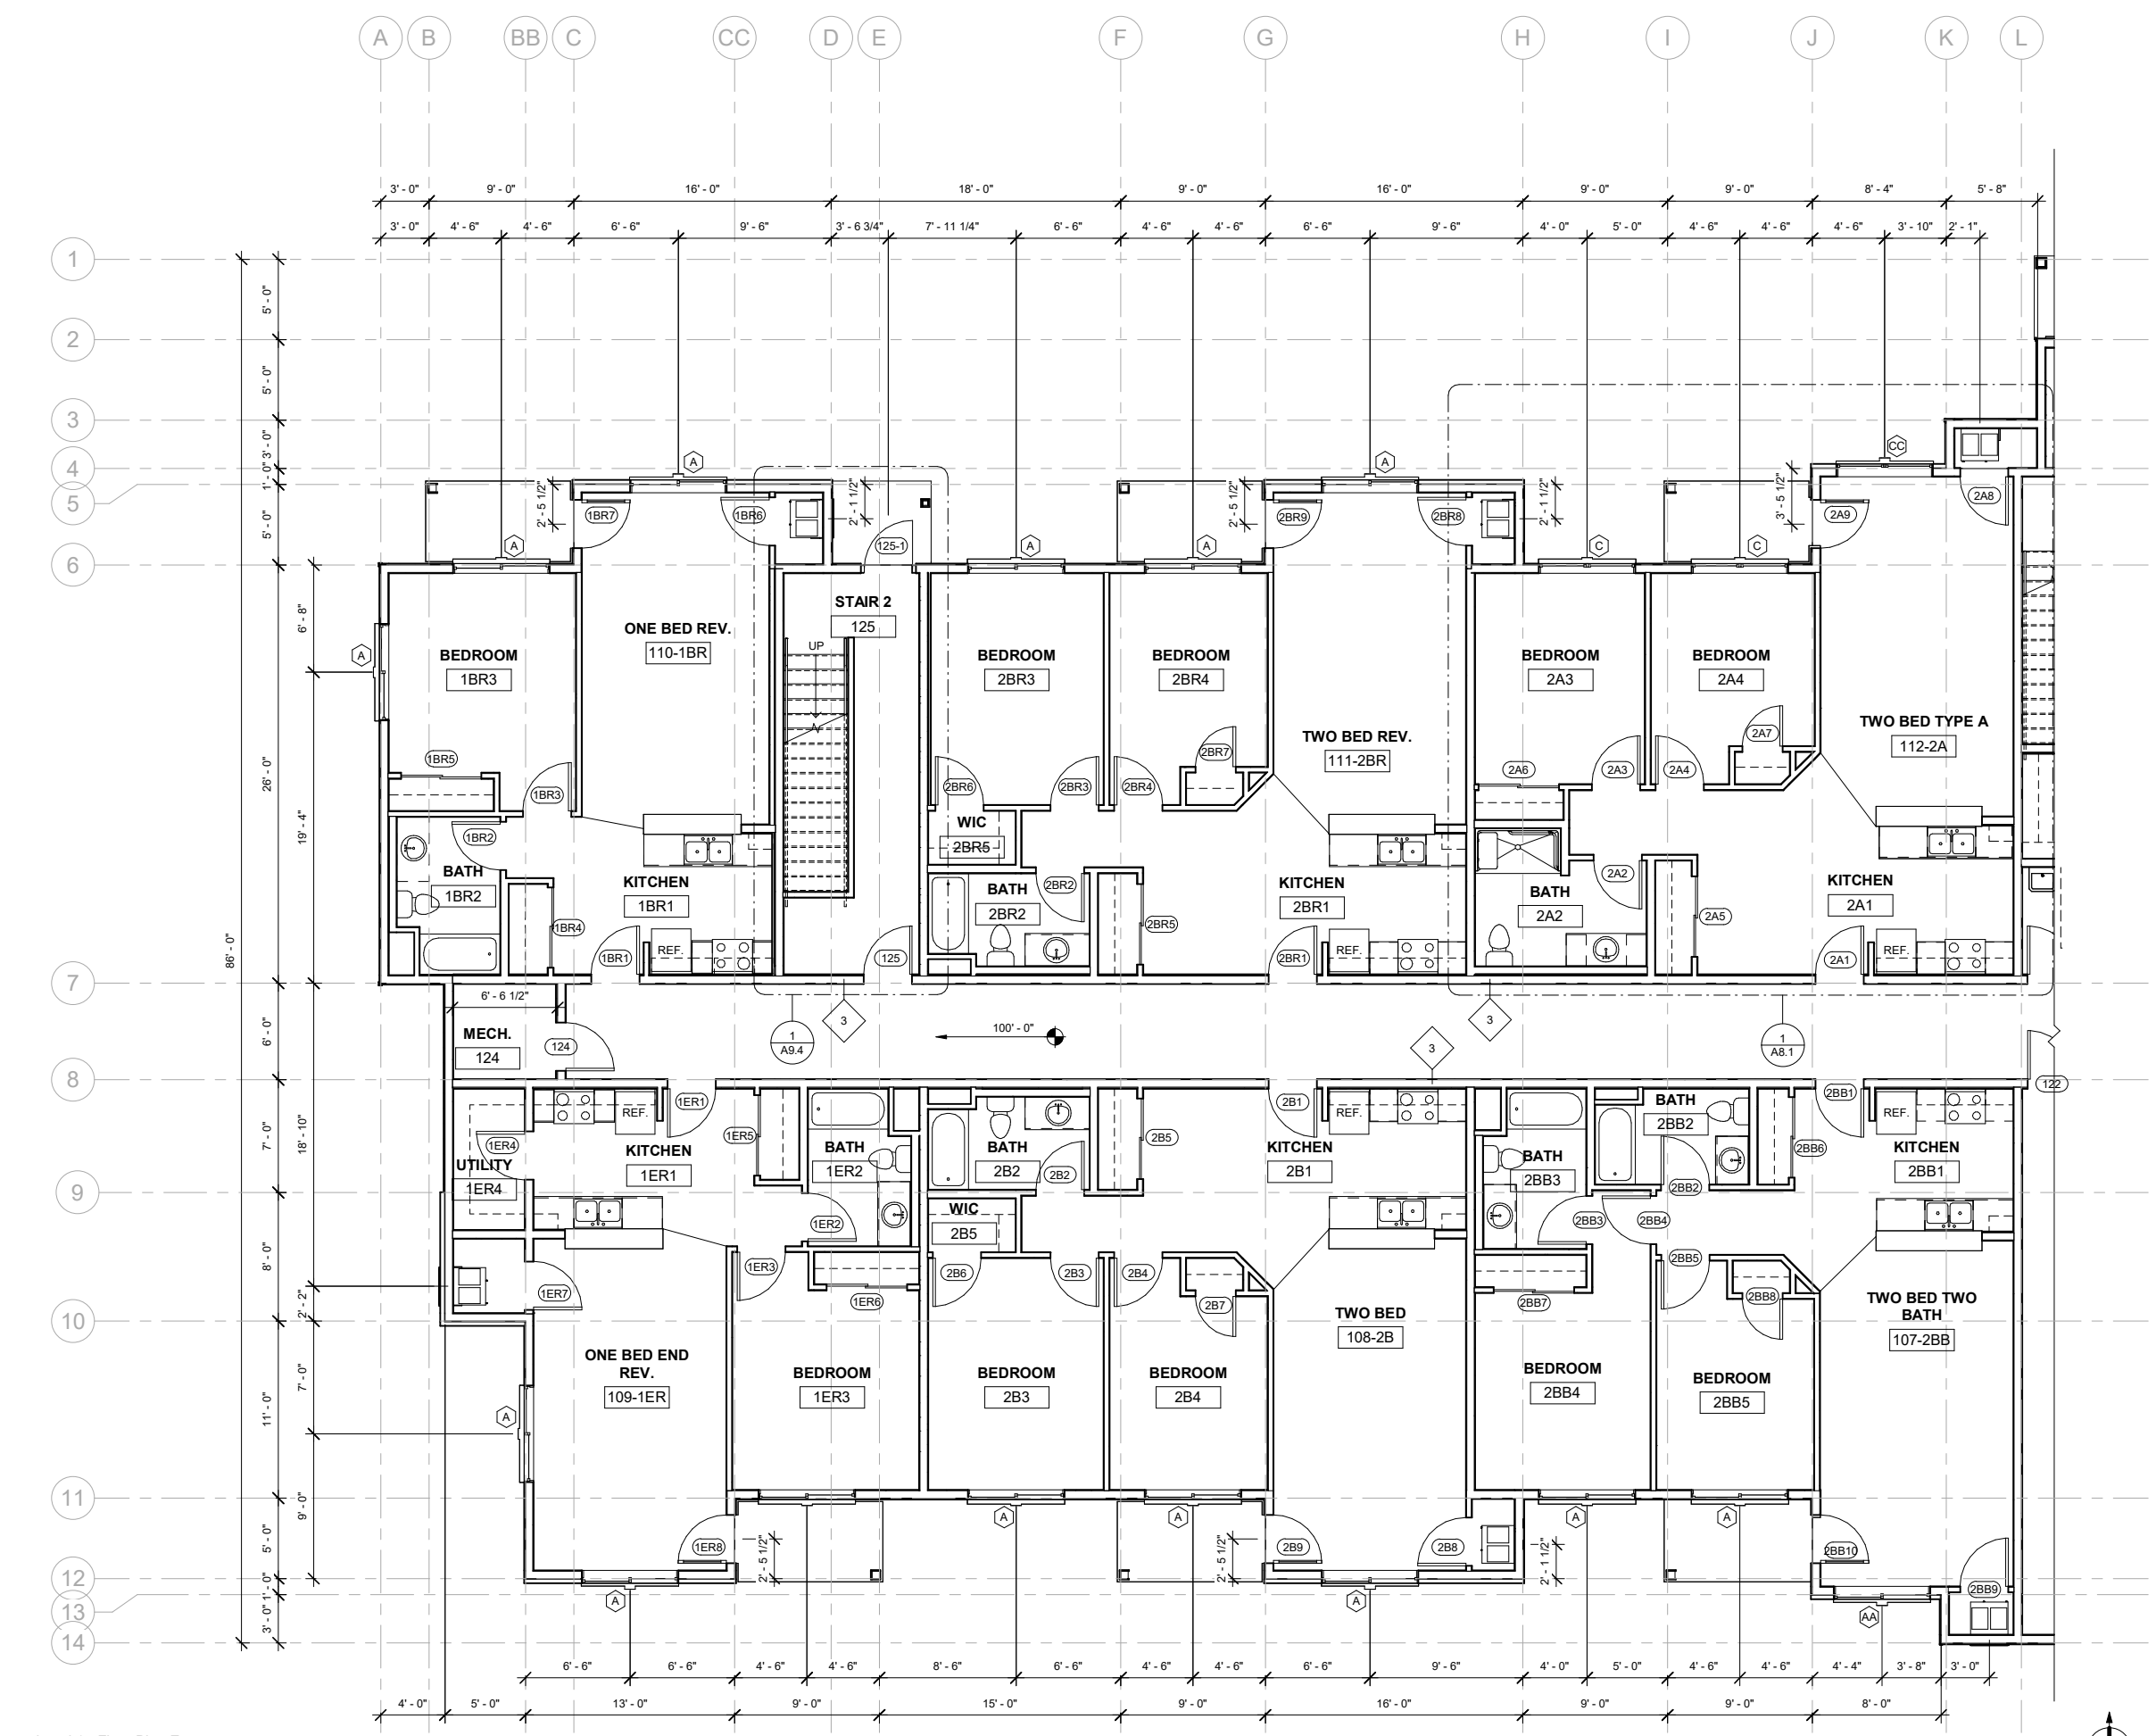

1 Level 1 - Floor Plan East
 3/16" = 1'-0"

No.	Description	Date

I hereby certify that this plan, specification, or report was prepared by me or under my direct supervision and that I am a duly Licensed Architect under the laws of the State of Minnesota. Name: Christopher J. Raimann, AIA Signed: _____ Date: 08-15-2022 License #: 46319



BRAINERD/BAXTER, MN 218-829-0707
 Stone Meadow Apartments - Building A

PRELIMINARY NFC


Kuepers Inc.
 Building A

Project number	XX-XX-XXXX	Date	09-01-2023
Drawn by	RET	Checked by	CJR

A1.4
 Floor Plan Level 1

Scale 3/16" = 1'-0"

7/15/2024 2:04:26 PM

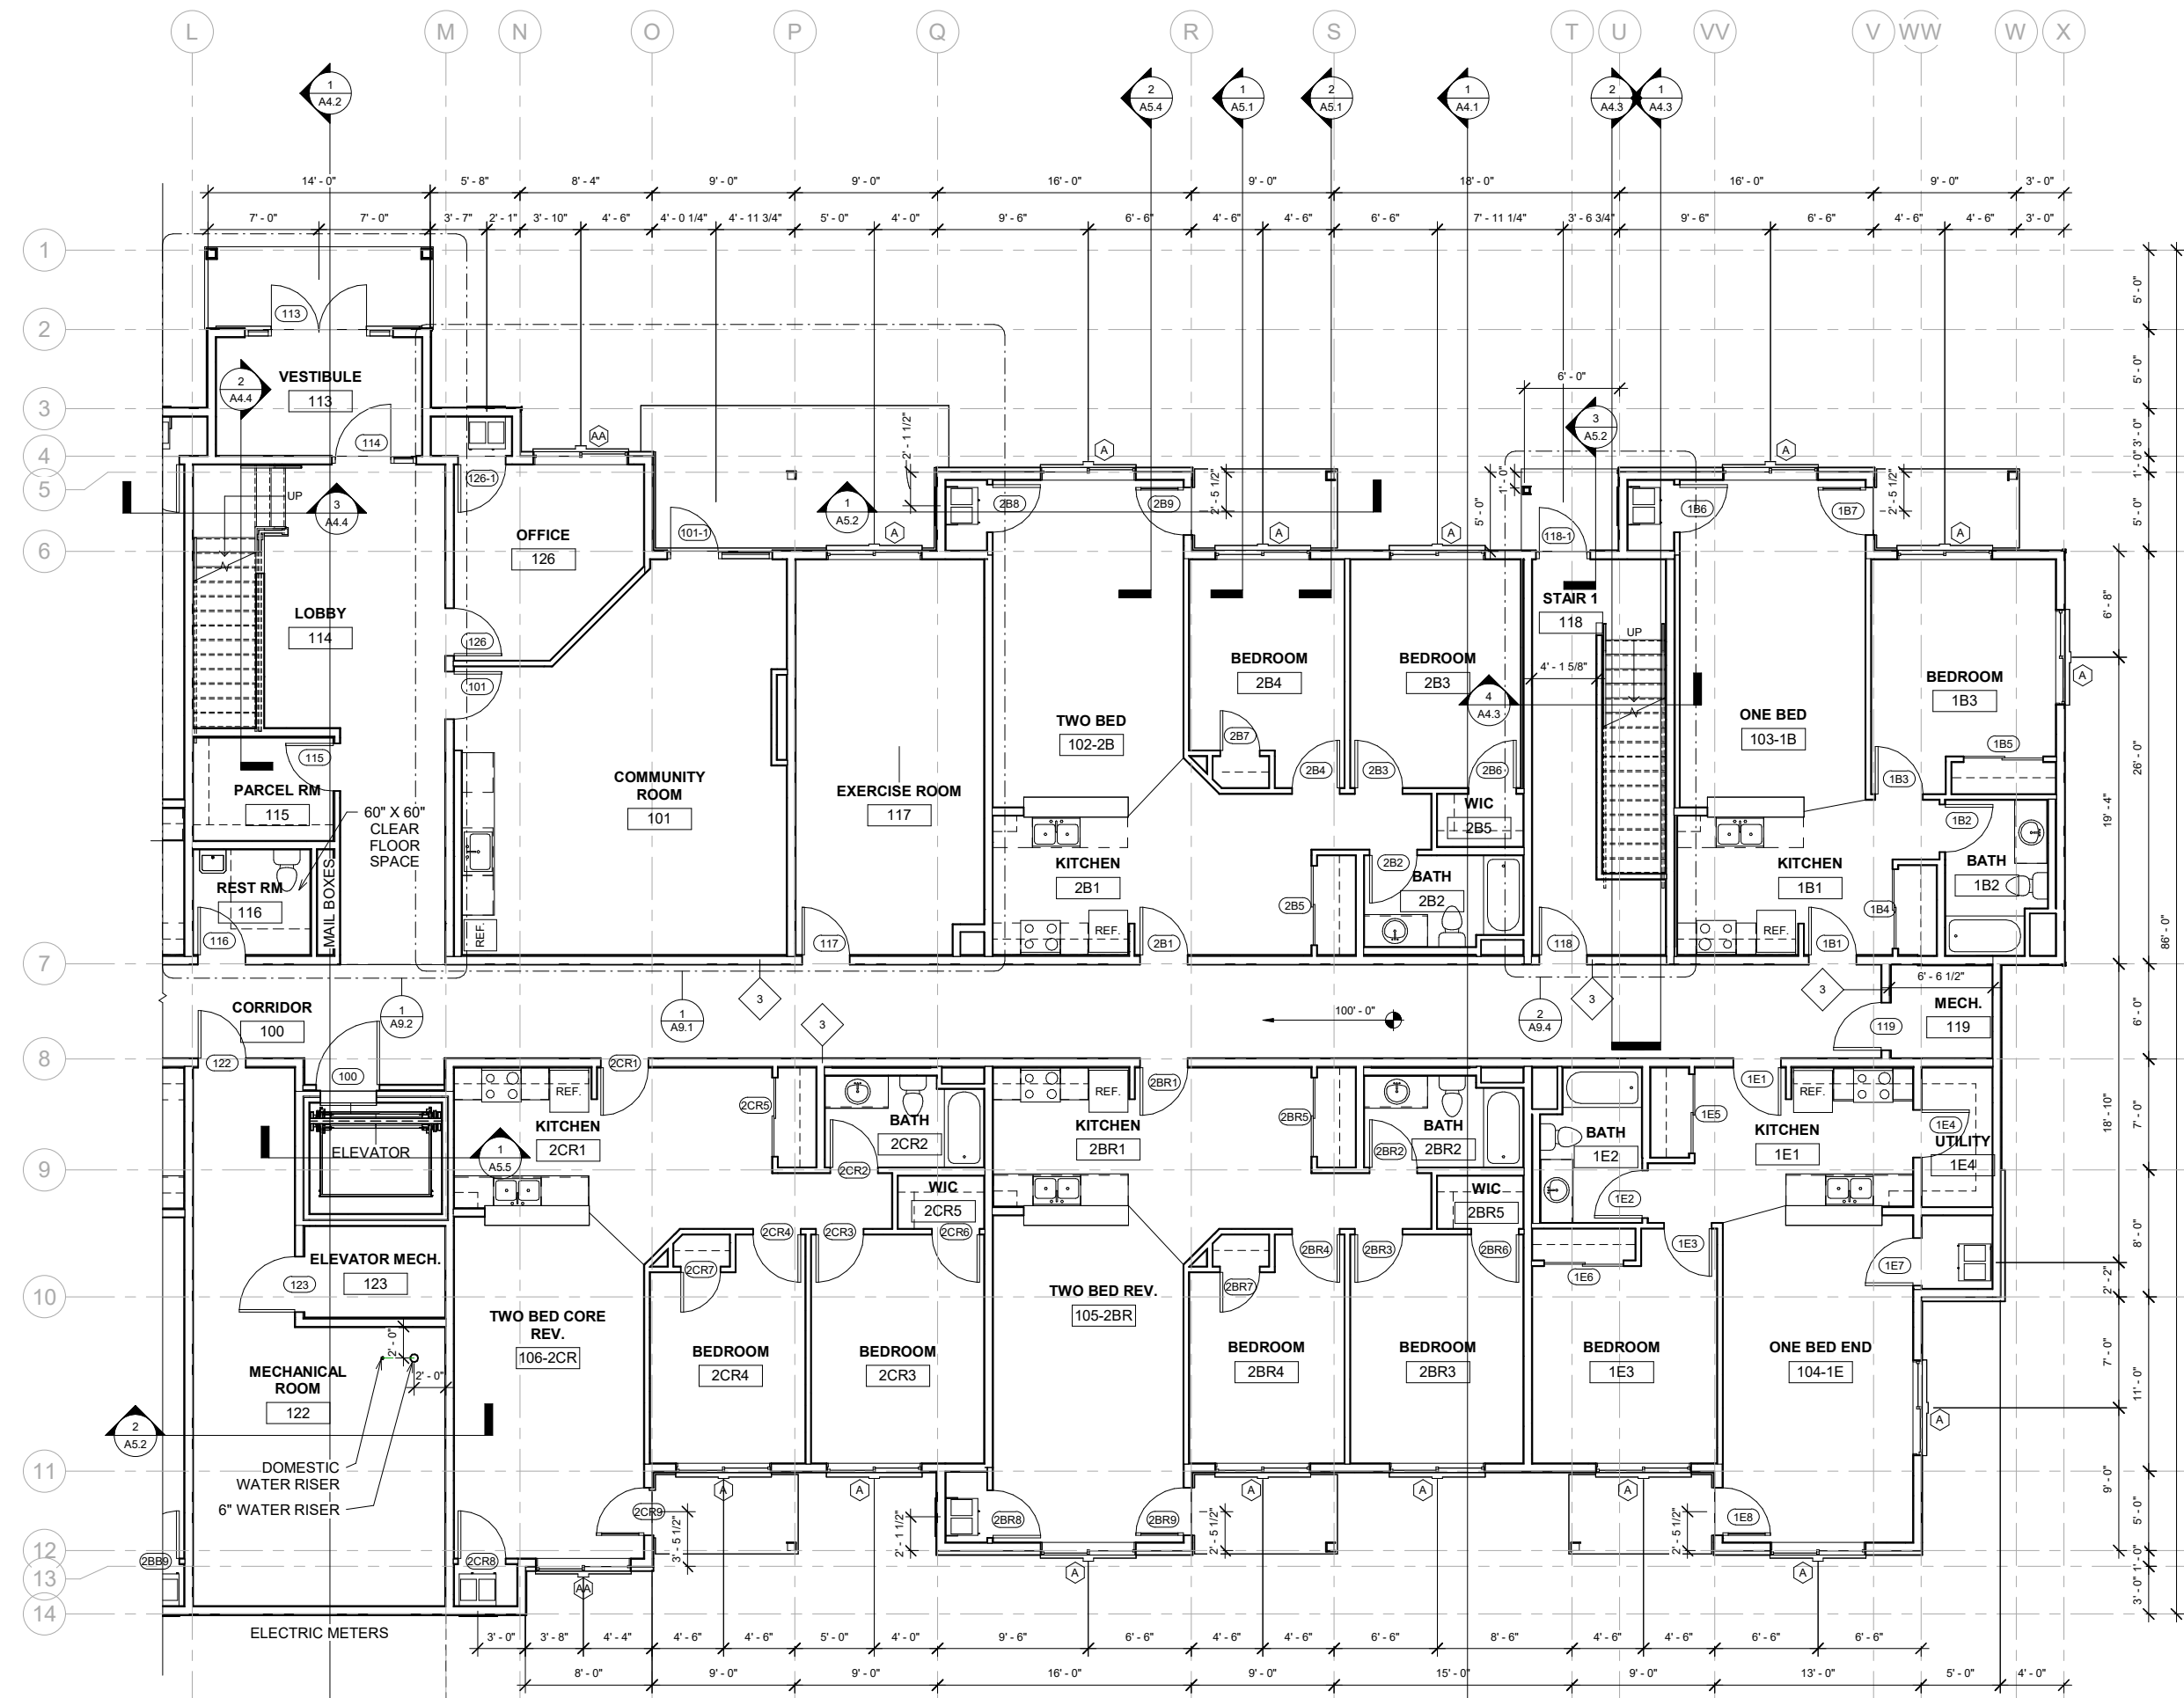

1 Level 1 - Floor Plan West
3/16" = 1'-0"

No.	Description	Date

I hereby certify that this plan, specification, or report was prepared by me or under my direct supervision and that I am a duly Licensed Architect under the laws of the State of Minnesota. Name: Christopher J. Raimann, AIA Signed:

Date: 08-15-2022 License #: 46319

KUEPERS INC
ARCHITECTS & BUILDERS
BRAINERD/BAXTER, MN 218-829-0707

Stone Meadow Apartments - Building A

PRELIMINARY NFC

Kuepers Inc.
Building A

Project number	xx-xx-xxxx	Date	09-01-2023
Drawn by	RET	Checked by	CJR

A1.5
Floor Plan Level 1

Scale 3/16" = 1'-0"



1 Level 2 - Floor Plan East
3/16" = 1'-0"

No.	Description	Date

I hereby certify that this plan, specification, or report was prepared by me or under my direct supervision and that I am a duly Licensed Architect under the laws of the State of Minnesota. Name: Christopher J. Raimann, AIA Signed:

Date: 08-15-2022 License #: 46319

KUEPERS^{INC}
ARCHITECTS & BUILDERS

BRAINERD/BAXTER, MN 218-829-0707



Stone Meadow Apartments - Building A

PRELIMINARY NFC

Kuepers Inc.
Building A

Project number XX-XX-XXXX	Date 09-01-2023
Drawn by RET	Checked by CJR

A1.6
Floor Plan Level 2

Scale 3/16" = 1'-0"

7/15/2024 2:04:30 PM

No.	Description	Date

I hereby certify that this plan, specification, or report was prepared by me or under my direct supervision and that I am a duly Licensed Architect under the laws of the State of Minnesota. Name: Christopher J. Rainmann, AIA Signed:

Date: 08-15-2022 License #: 46319


KUEPERS
 ARCHITECTS & BUILDERS
 INC
 BRAINERD/BAXTER, MN 218-829-0707

PRELIMINARY NFC

Kuepers Inc.
 Building A

Project number: XX-XX-XXXX Date: 09-01-2023
 Drawn by: RET Checked by: CJR

A1.7
 Floor Plan Level 2
 Scale: 3/16" = 1'-0"

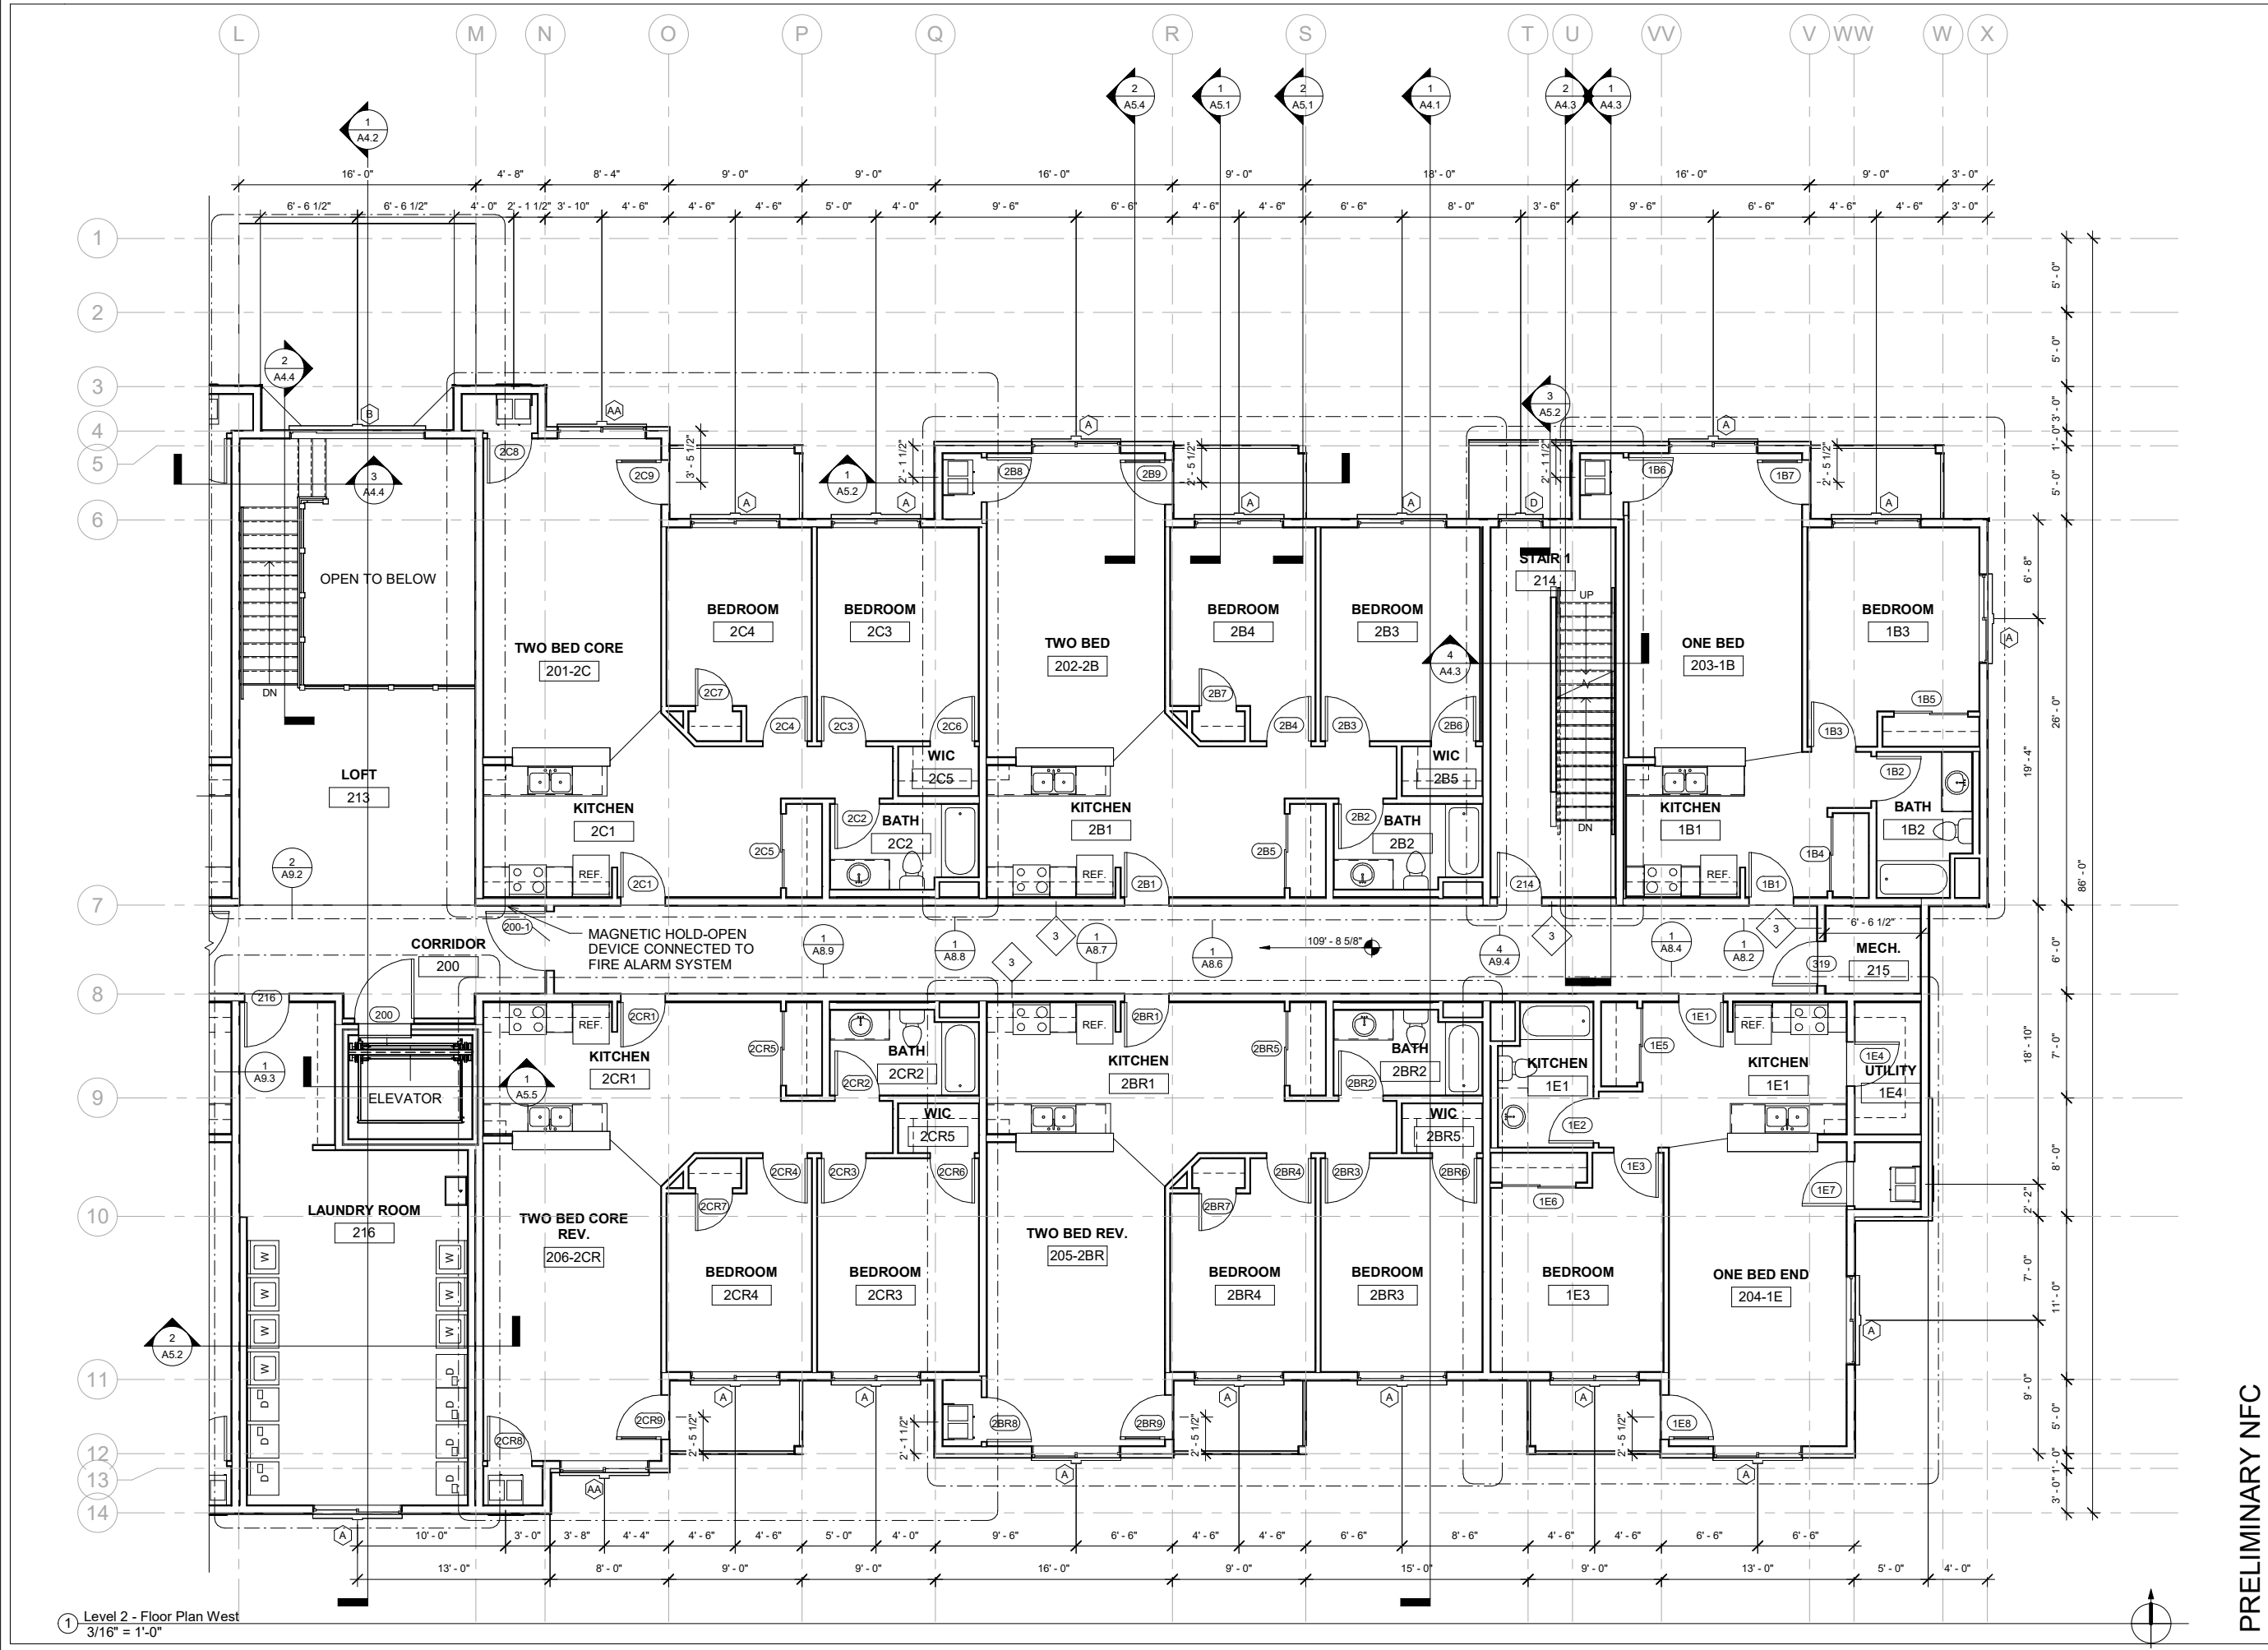

1 Level 2 - Floor Plan West
 3/16" = 1'-0"

No.	Description	Date

I hereby certify that this plan, specification, or report was prepared by me or under my direct supervision and that I am a duly Licensed Architect under the laws of the State of Minnesota. Name: Christopher J. Raimann, AIA Signed:

Date: 08-15-2022 License #: 46319

KUEPERS INC
ARCHITECTS & BUILDERS

BRAINERD/BAXTER, MN 218-829-0707


Stone Meadow Apartments - Building A

Kuepers Inc.
Building A

Project number	xx-xx-xxxx	Date	09-01-2023
Drawn by	RET	Checked by	CJR


A1.8
Floor Plan Level 3

Scale 3/16" = 1'-0"

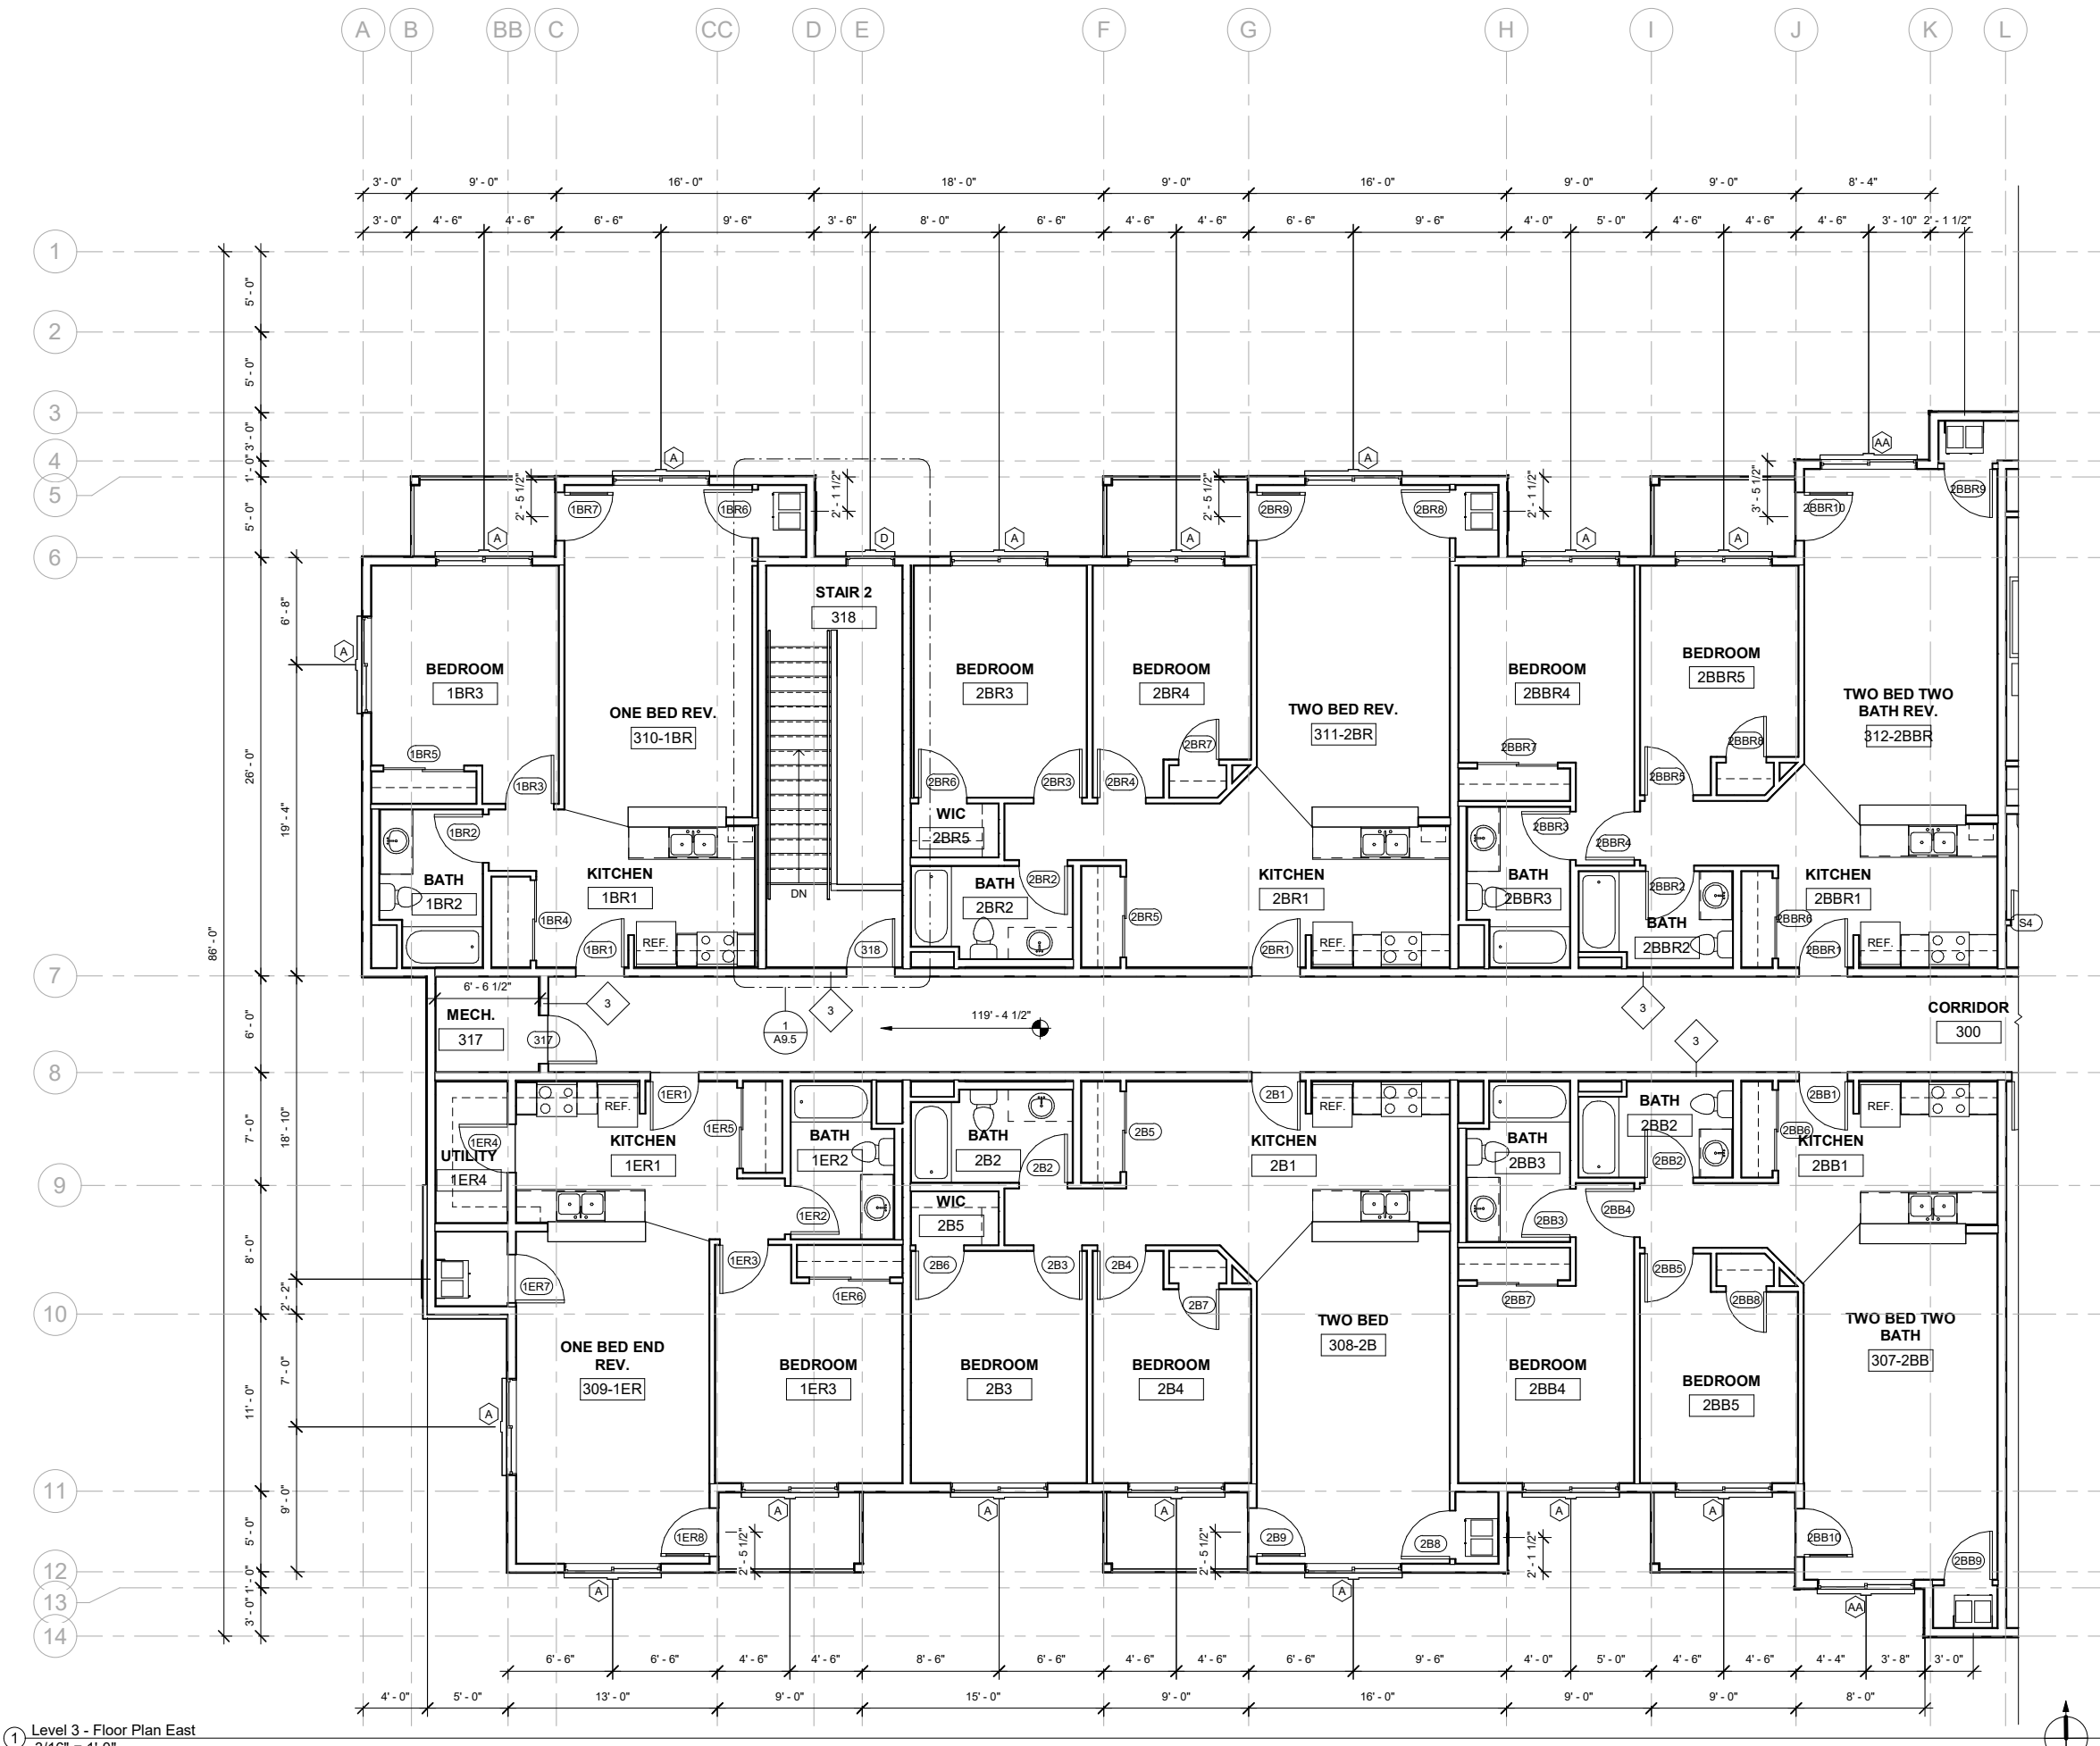

1 Level 3 - Floor Plan East
3/16" = 1'-0"

PRELIMINARY NFC

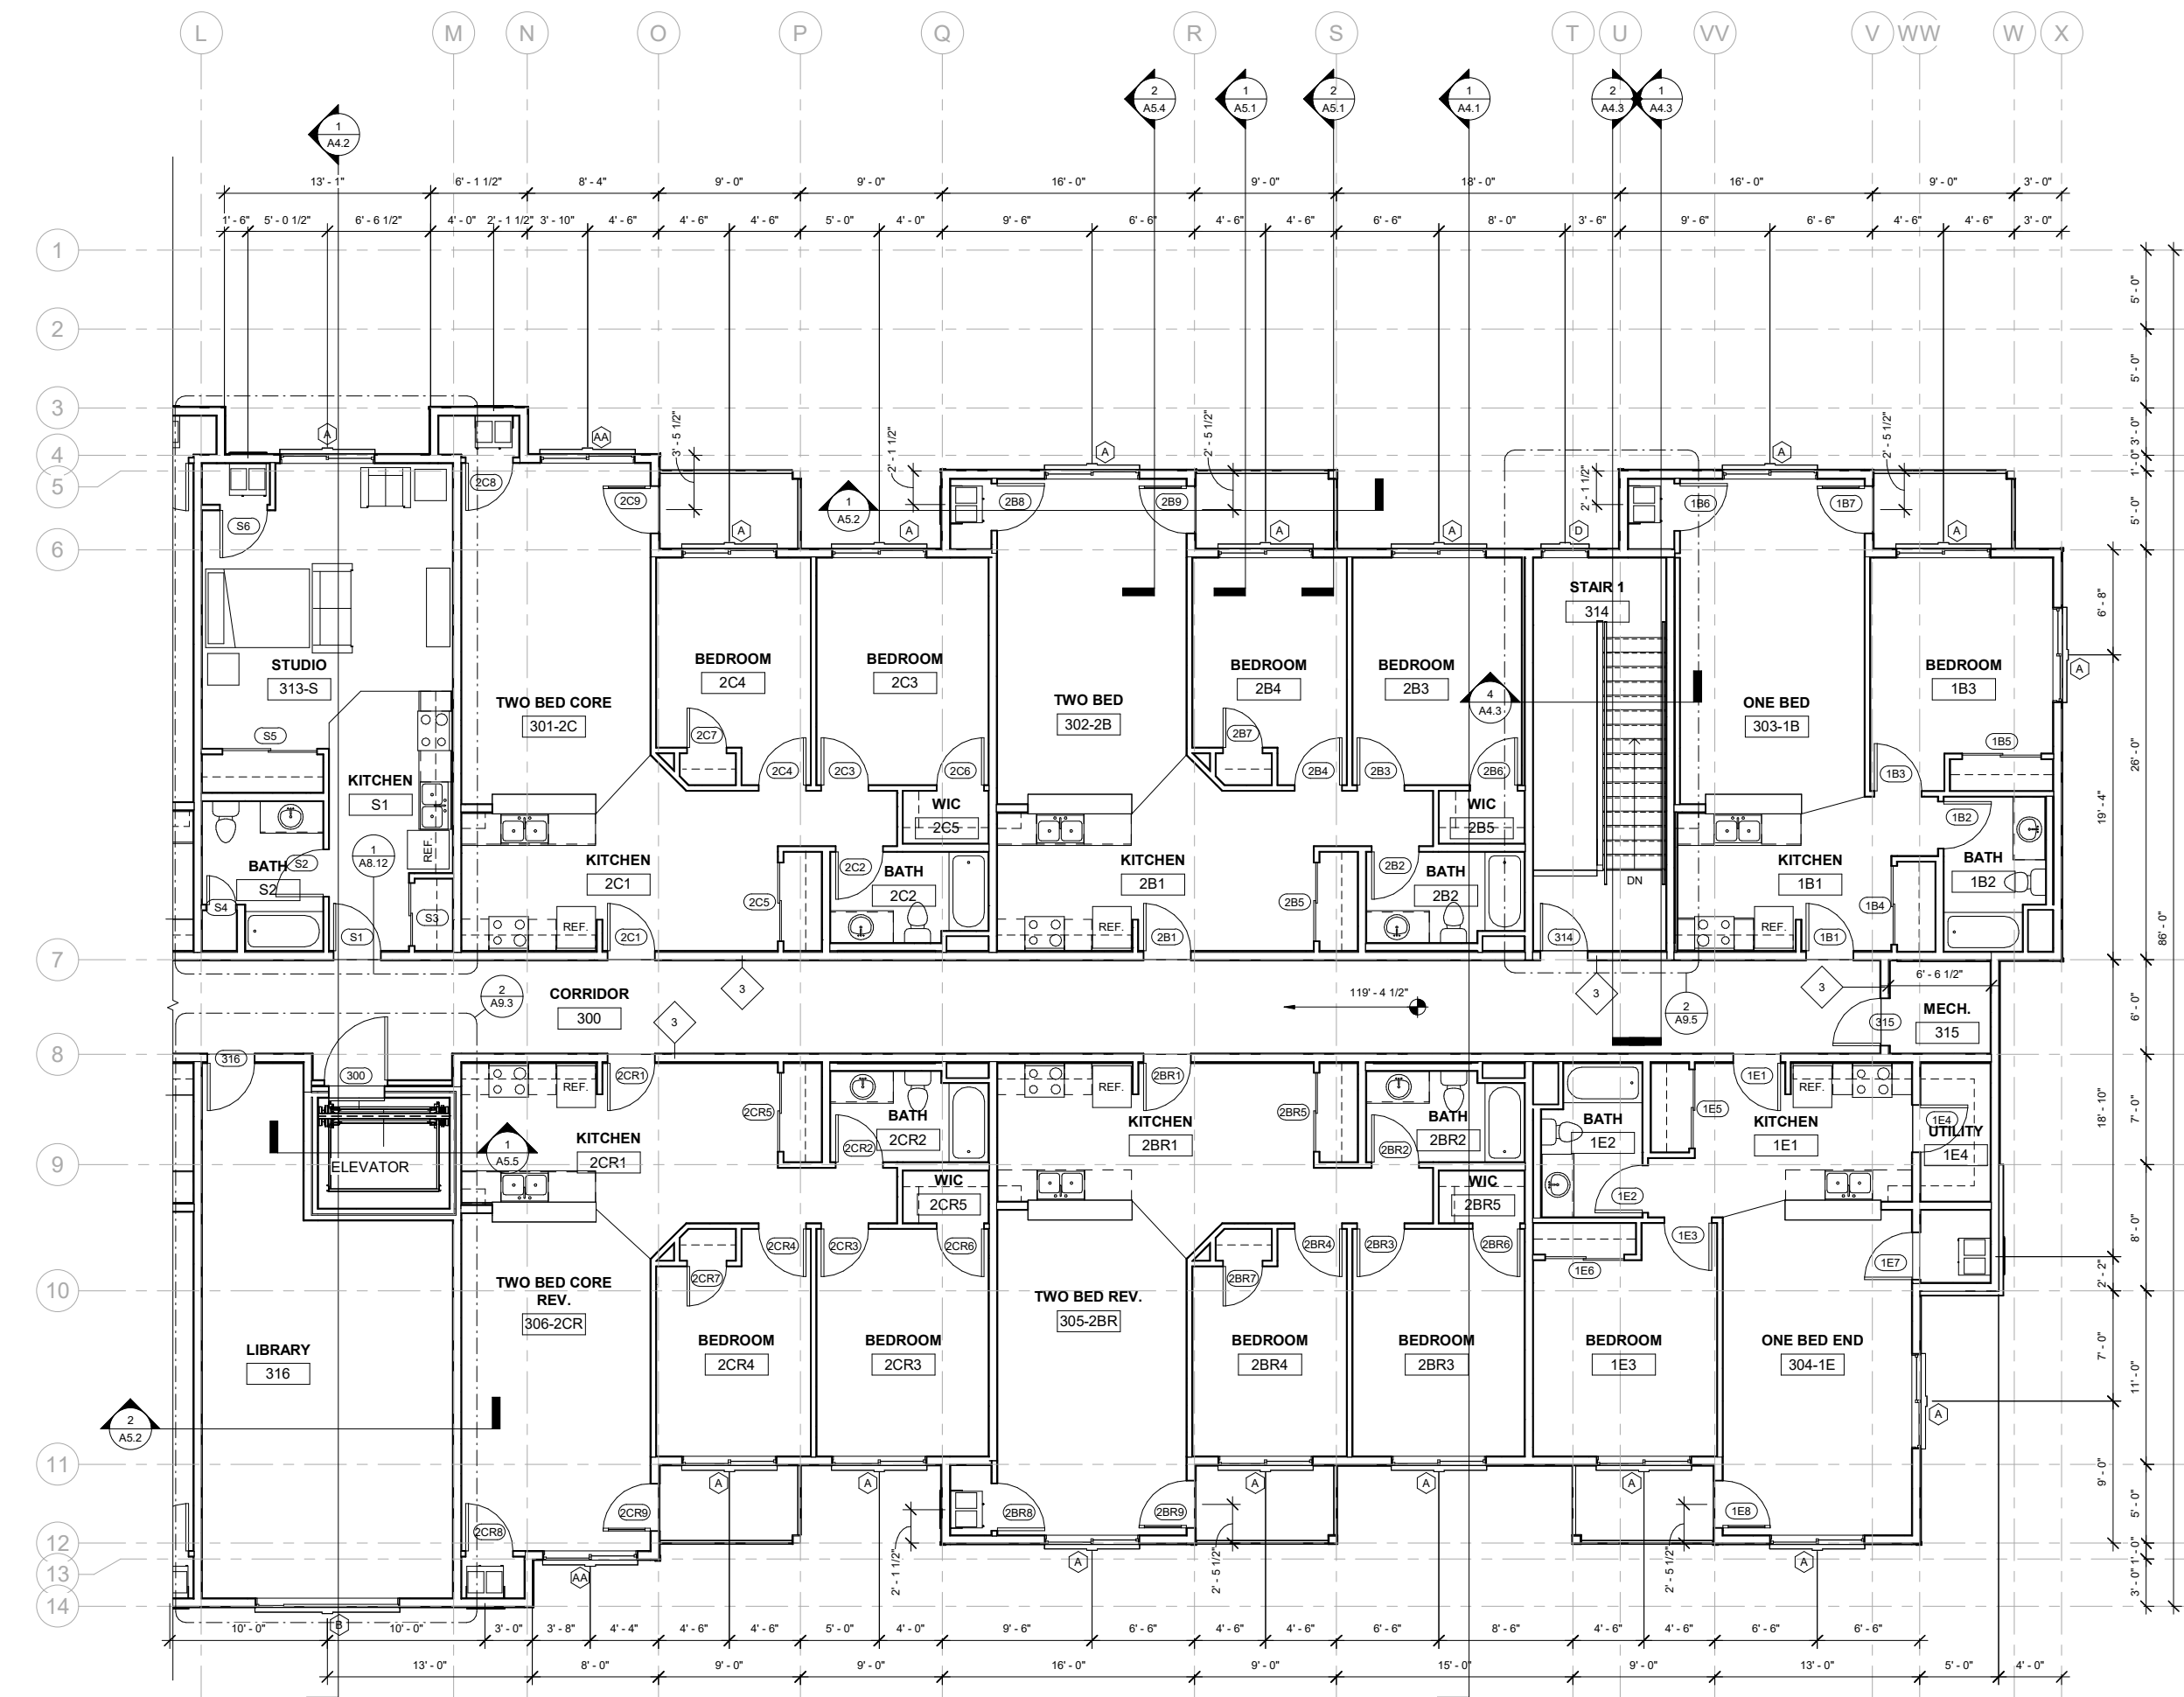

① Level 3 - Floor Plan West
3/16" = 1'-0"

No.	Description	Date

I hereby certify that this plan, specification, or report was prepared by me or under my direct supervision and that I am a duly Licensed Architect under the laws of the State of Minnesota. Name: Christopher J. Raimann, AIA Signed:

Date: 08-15-2022 License #: 46319




BRAINERD/BAXTER, MN 218-829-0707

Stone Meadow Apartments - Building A


PRELIMINARY NFC

Kuepers Inc.
Building A
Project number XX-XX-XXXX Date 09-01-2023
Drawn by RET Checked by CJR

A1.9
Floor Plan Level 3
Scale 3/16" = 1'-0"

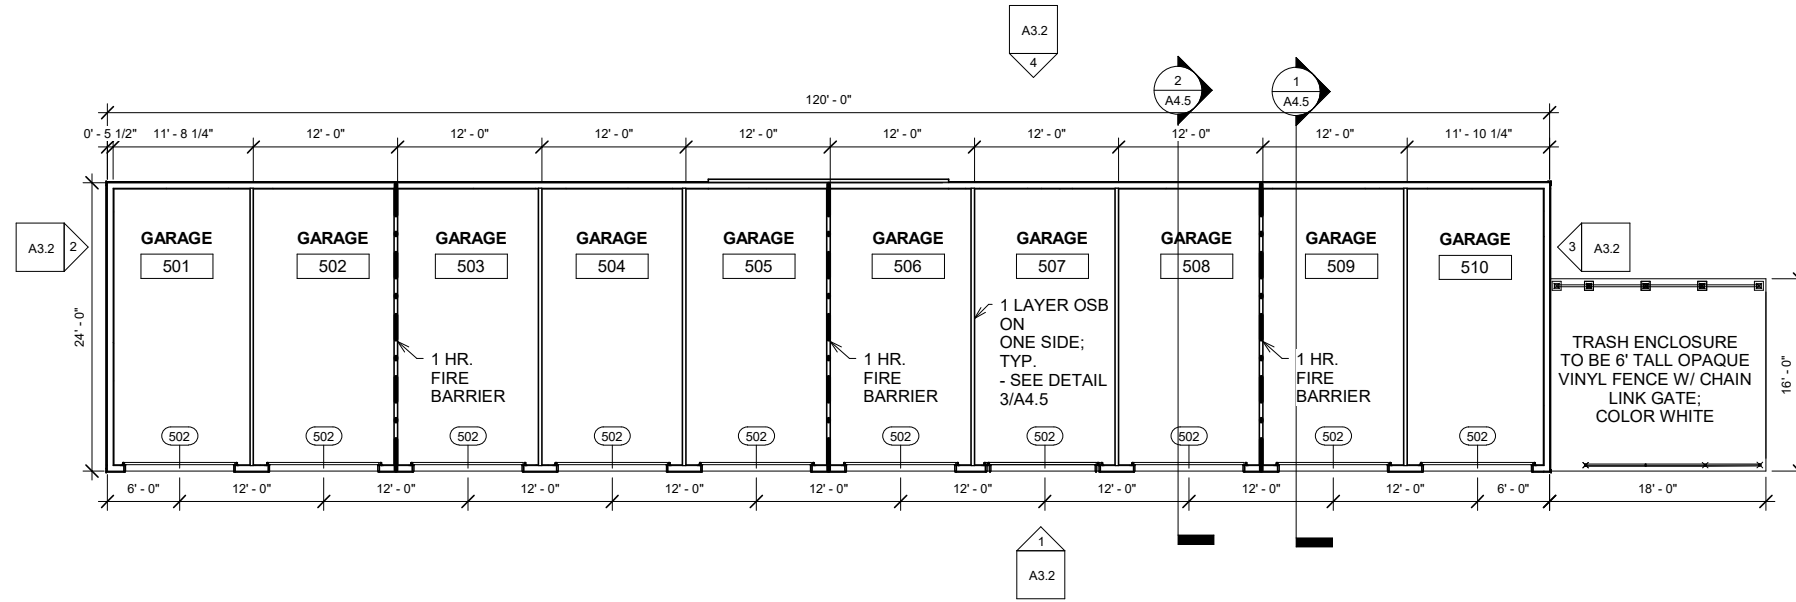

1 Garage 1 Floor Plan
1/8" = 1'-0"

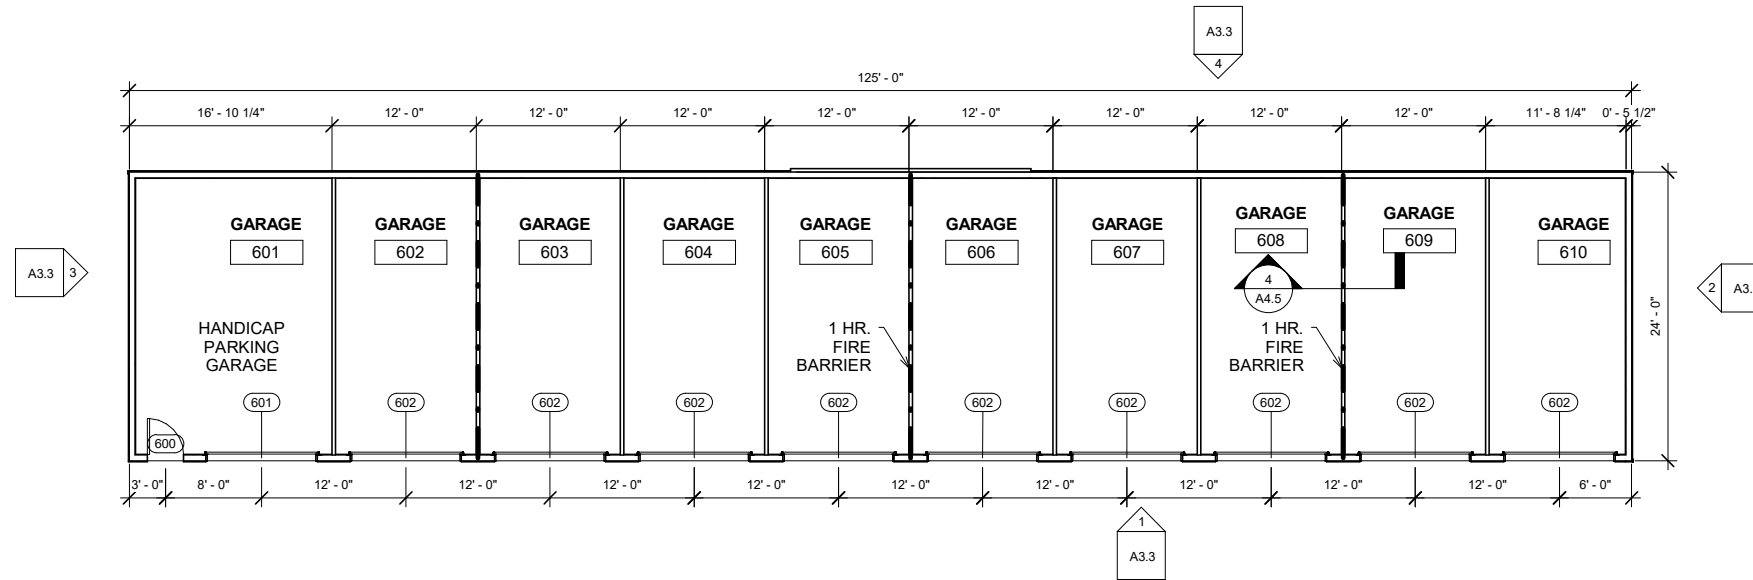

2 Garage 2 Floor Plan
1/8" = 1'-0"

No.	Description	Date

I hereby certify that this plan, specification, or report was prepared by me or under my direct supervision and that I am a duly Licensed Architect under the laws of the State of Minnesota. Name: Christopher J. Raimann, AIA Signed:

Date: 08-15-2022 License #: 46319



KUEPERS INC
ARCHITECTS & BUILDERS

BRainerd/BAXTER, MN 218-829-0707

Stone Meadow Apartments - Building A

Door Schedule - Garages													
Mark	Count	Location	Width	Height	Door Type	Fire Rating	Finish	Frame Material	Rough Width	Rough Height	Hardware Group	Swing	Comments
502	10	GARAGE	9'-0"	8'-0"	D-11	-	MTL.	WD.	0'-0"	0'-0"		O.H.	13
600	1	GARAGE	3'-0"	6'-8"	D-1	-	MTL.	WD.	3'-2"	6'-10"		L.H.	3, 16
601	1	GARAGE	9'-0"	8'-3"	D-11	-	MTL.	WD.	0'-0"	0'-0"		O.H.	13, 15
602	9	GARAGE	9'-0"	8'-0"	D-11	-	MTL.	WD.	0'-0"	0'-0"		O.H.	13

DOOR ABBREVIATIONS:

- R.H. = RIGHT HAND
- L.H. = LEFT HAND
- O.H. = OVERHEAD
- DBL. = DOUBLE DOOR
- BI-P. = BI-PASS DOOR
- H.M. = HOLLOW METAL
- MTL. = METAL
- STL. = STEEL
- INSUL. = INSULATED
- F.G. = FIBERGLASS
- ALUM. = ALUMINUM

COMMENTS:

1. PANIC HARDWARE
2. KEYED LOCKSET
3. PASSAGE LOCKSET
4. PRIVACY LOCKSET
5. SELF CLOSING HINGES
6. ARM DOOR CLOSER
7. KICK PLATE - PUSH SIDE
8. BUZZER ENTRY
9. SMOKE RESISTANT SEALS
10. WOOD CASING
11. ELECTROMAGNETIC DOOR HOLDER
12. PEEP HOLE
13. LOCKABLE GARAGE DOOR HANDLE
14. BAR PULL
15. AUTOMATIC GARAGE DOOR OPENER
16. DEADBOLT LOCK

GENERAL NOTES:

1. P.M. TO VERIFY ALL ROUGH OPENINGS
2. P.M. TO VERIFY ALL JAMB DEPTHS
3. FLASHING TO BE PLACED OVER ALL EXTERIOR DOORS

PRELIMINARY NFC

Kuepers Inc.

Building A

Project number XX-XX-XXXX Date 09-01-2023

Drawn by RET Checked by CJR

A1.10

Garage Floor Plans

Scale As indicated