

352 145th Ave E - Permitted Site Plan

SHEET INDEX:

- sp1.1 Site Plan
 - a1.1 First Floor Plan
 - a1.2 Second Floor Plan
 - a1.3 Third Floor Plan
 - a1.4 First Floor Dimension Plan
 - a1.5 Second Floor Dimension Plan
 - a1.6 Third Floor Dimension Plan
- a2.1 Elevations
- a2.2 Elevations
- a3.1 Wall Sections
- s0.1 Structural Notes
- s1.1 Foundation Plan
- s2.1 Second Floor Framing
- s2.2 Third Floor Framing
- s2.3 Low Roof Framing Plan
- s2.3 Roof Framing Plan
- e1.1 First Floor Electrical Plan
- e1.2 Second Floor Electrical Plan
- e1.3 Third Floor Electrical Plan

ARCHITECTONICS
architects • planners

Lic. # AA-0003347
2600 Dr. MLK Jr. Street N. Suite 600,
(P) 727-323-5676
info@architectonicsstudio.com


St. Petersburg, FL 33704
(P) 727-323-5626
www.architectonicsstudio.com

Kuiken Residence

Description
352 145th Avenue E. Florida 33708
Madelra Beach,


Referenced West side of residence

Referenced East side of residence

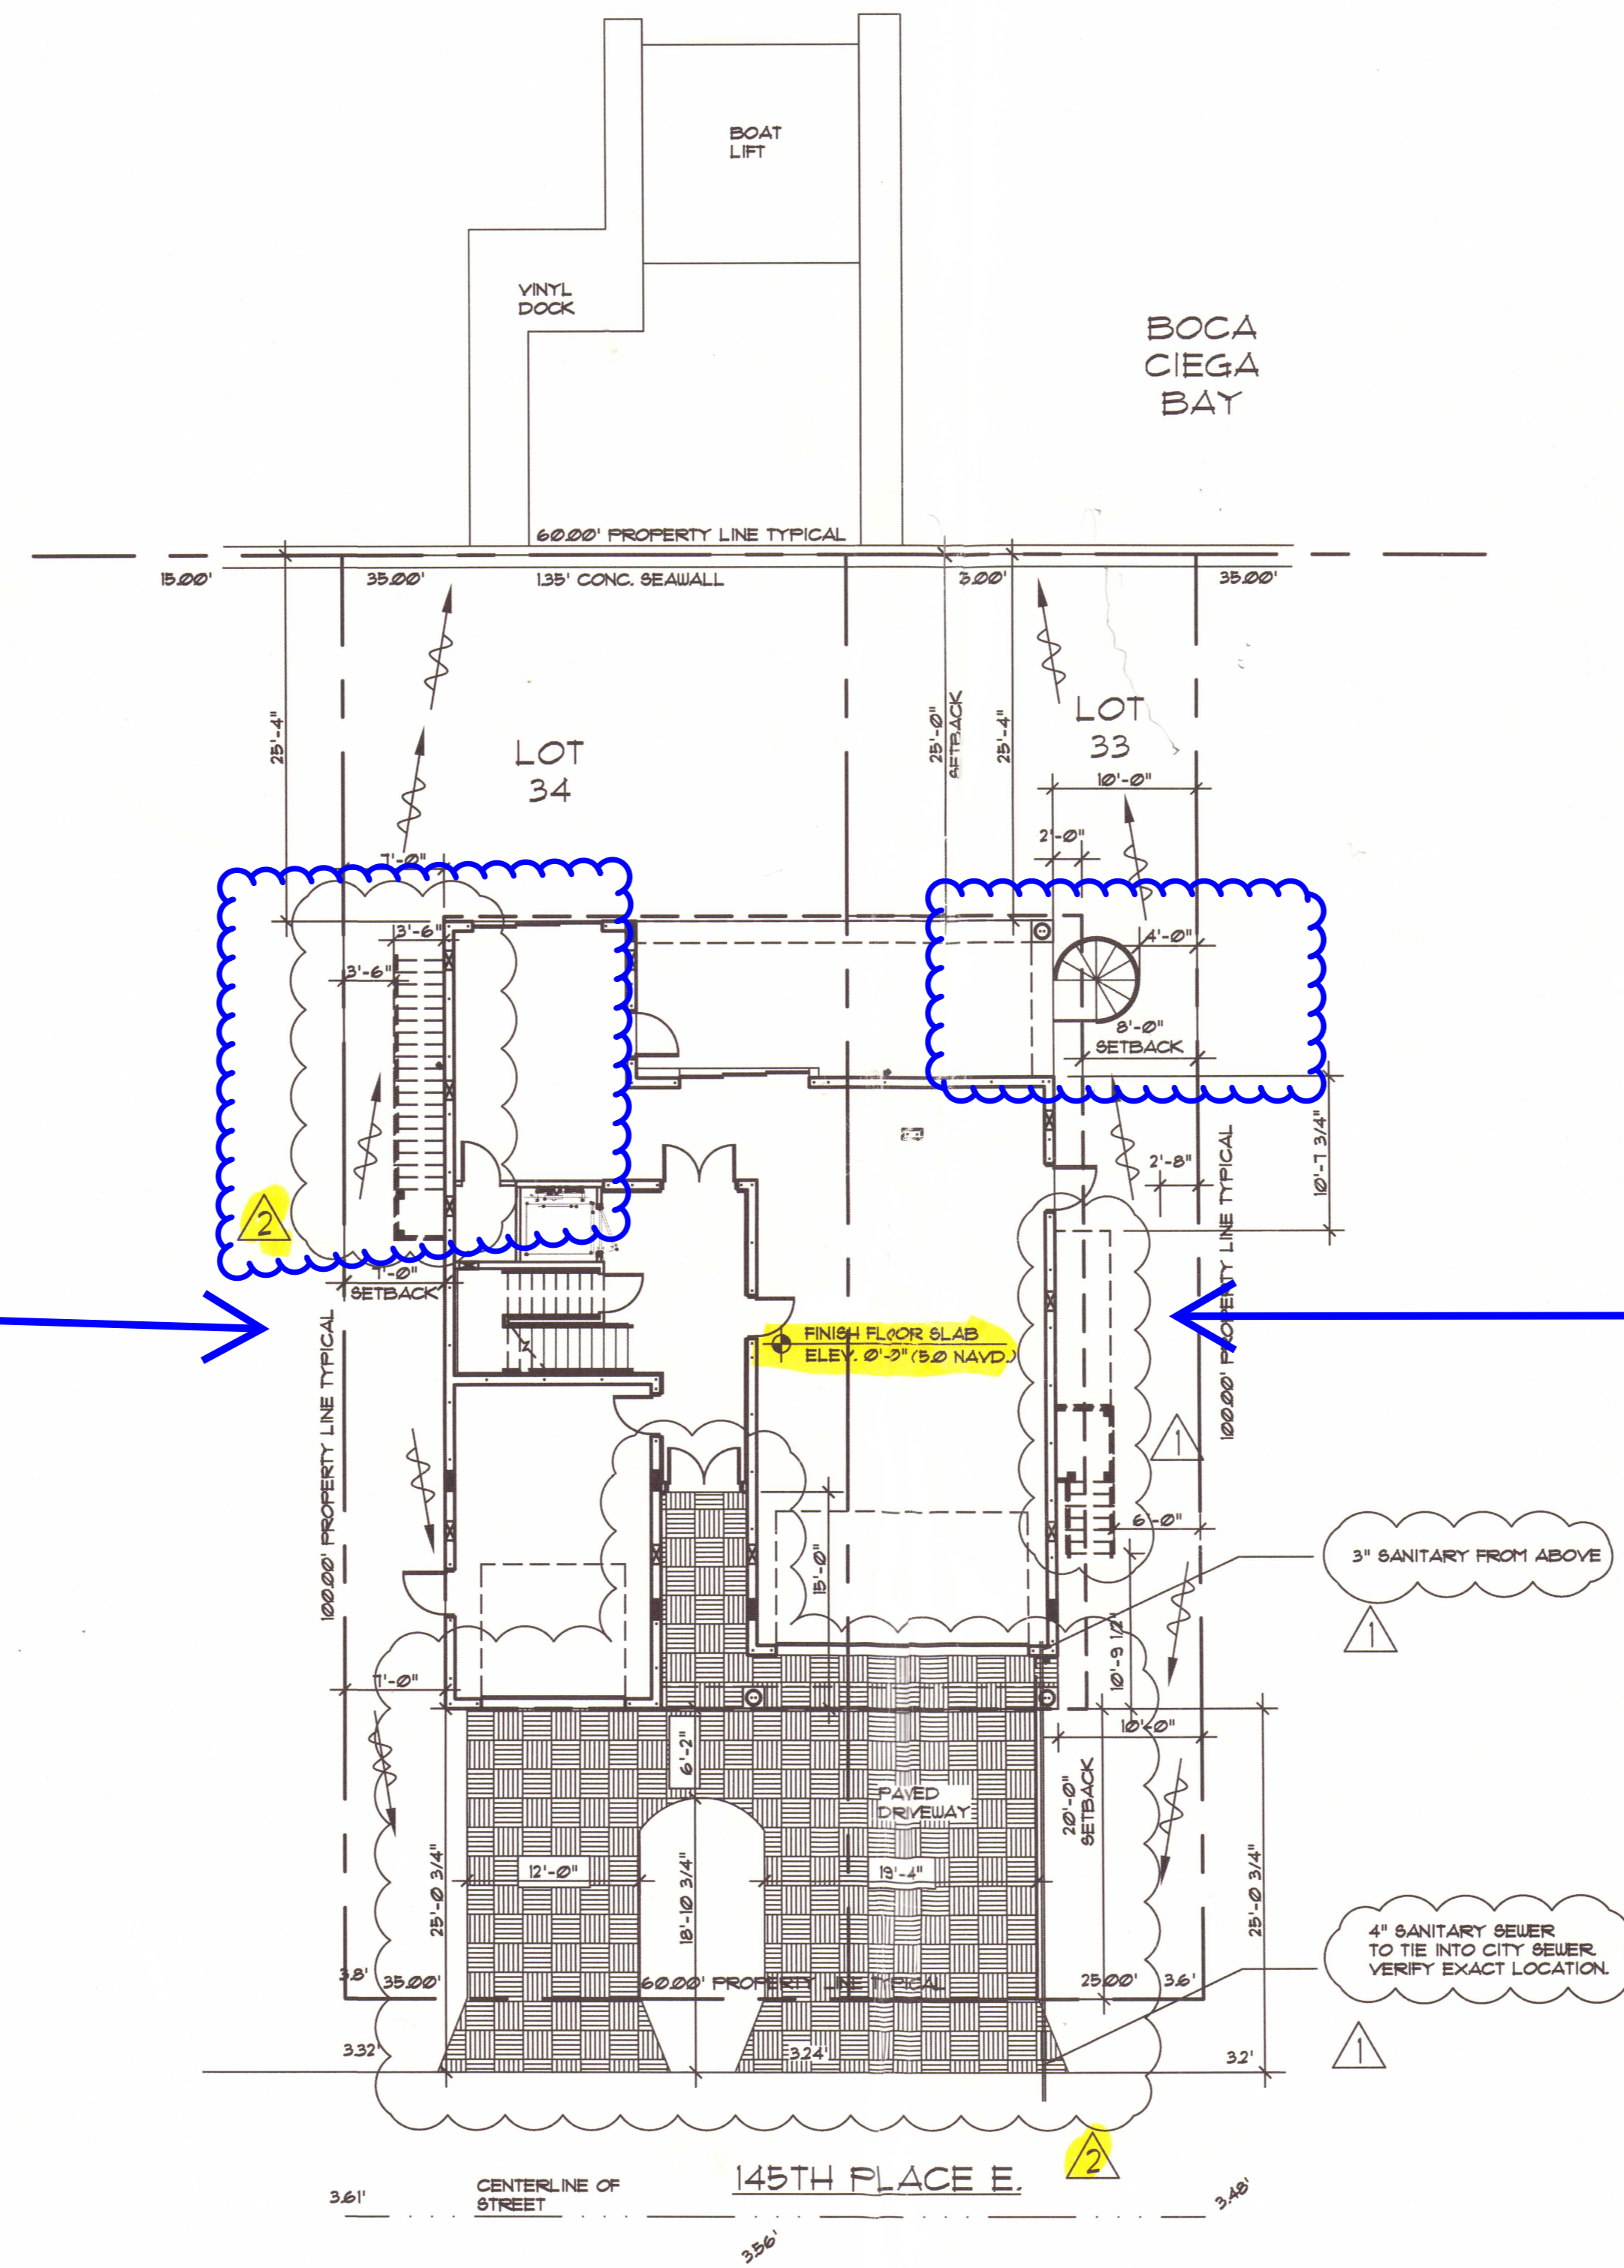

* Permit expiration within 6 months from date of original approval or issuance per Code Section 14-189
* No work shall be performed until this permit application has been approved by all agencies & the permit fees paid in full.
Signature: *FAD BUNDS*

PLANS REVIEWED FOR CODE COMPLIANCE IN ACCORDANCE WITH THE BUILDING CODE WITH EXCEPTIONS NOTED
OCT 10 2018

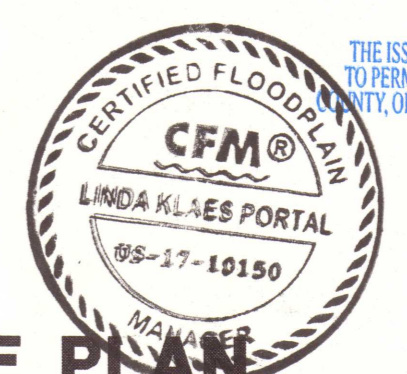

SITE PLAN
SCALE: 1"=10'-0"


STRUCTURE IS LOCATED IN A SPECIAL FLOOD HAZARD AREA AE.

APPROVED
File Copy 10-10-18
SUBJECT TO FIELD INSPECTION APPROVAL

APPROVED
with addition of flood vent in unobstructed space as marked by 10-9-18

REVIEW SET

Site Plan	Revisions: 6-6-2018, 8-7-2018
Project No. 2017-330R	Date: March 14, 2018

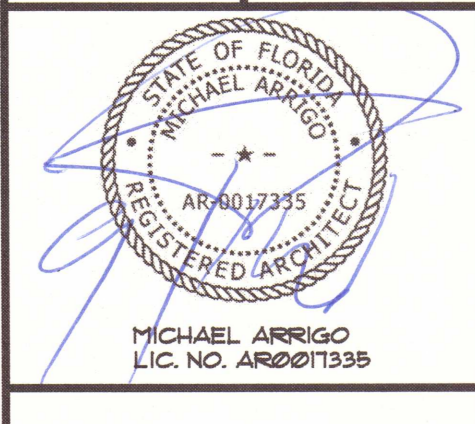

sp1.1

ARCHITECT CERTIFIES, TO THE BEST OF HIS KNOWLEDGE, THAT ALL PLANS AND SPECIFICATIONS COMPLY WITH THE MINIMUM BUILDING CODES.

REVISED 9-1-18

SEP 10 2018 BY: PK