


ANY MODIFICATIONS TO THESE PLANS OR RE-USE OF THESE PLANS MUST BE APPROVED BY AND SIGNED BY THE ARCHITECT.

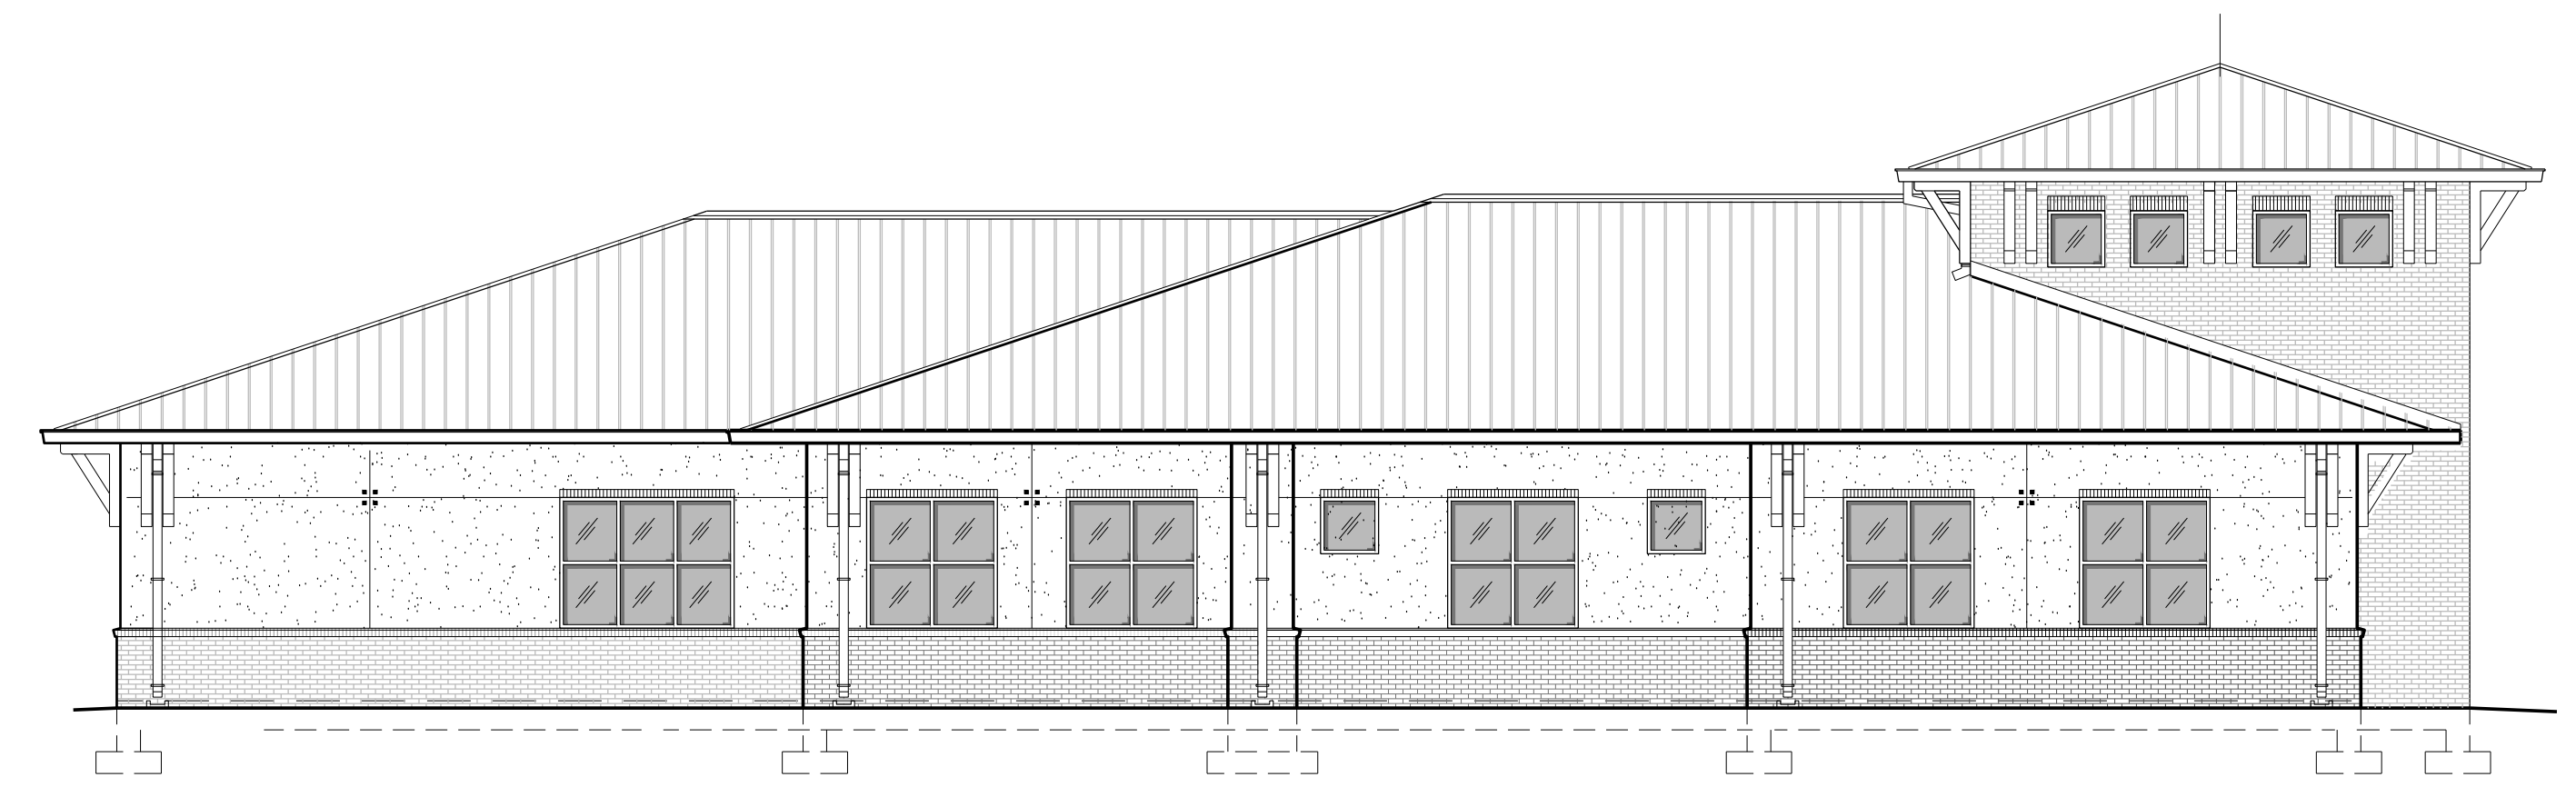


NORTH ELEVATION

1/8" = 1'-0"




EAST ELEVATION

1/8" = 1'-0"

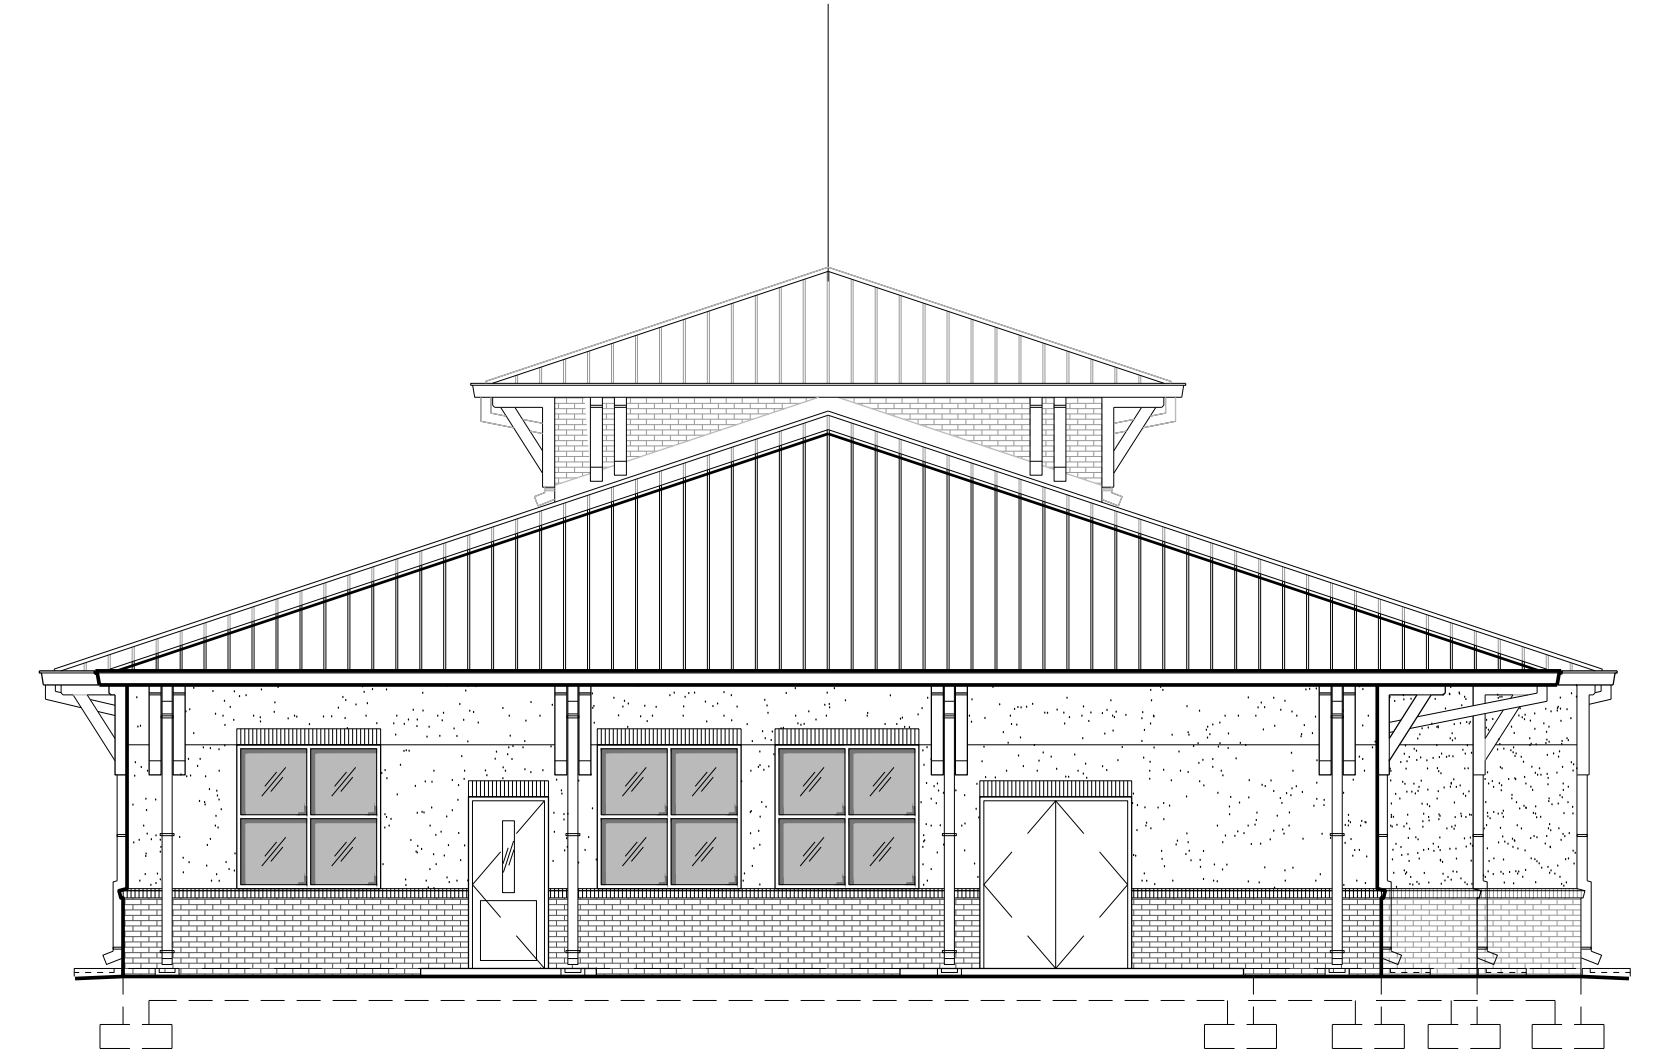

WEST ELEVATION

1/8" = 1'-0"

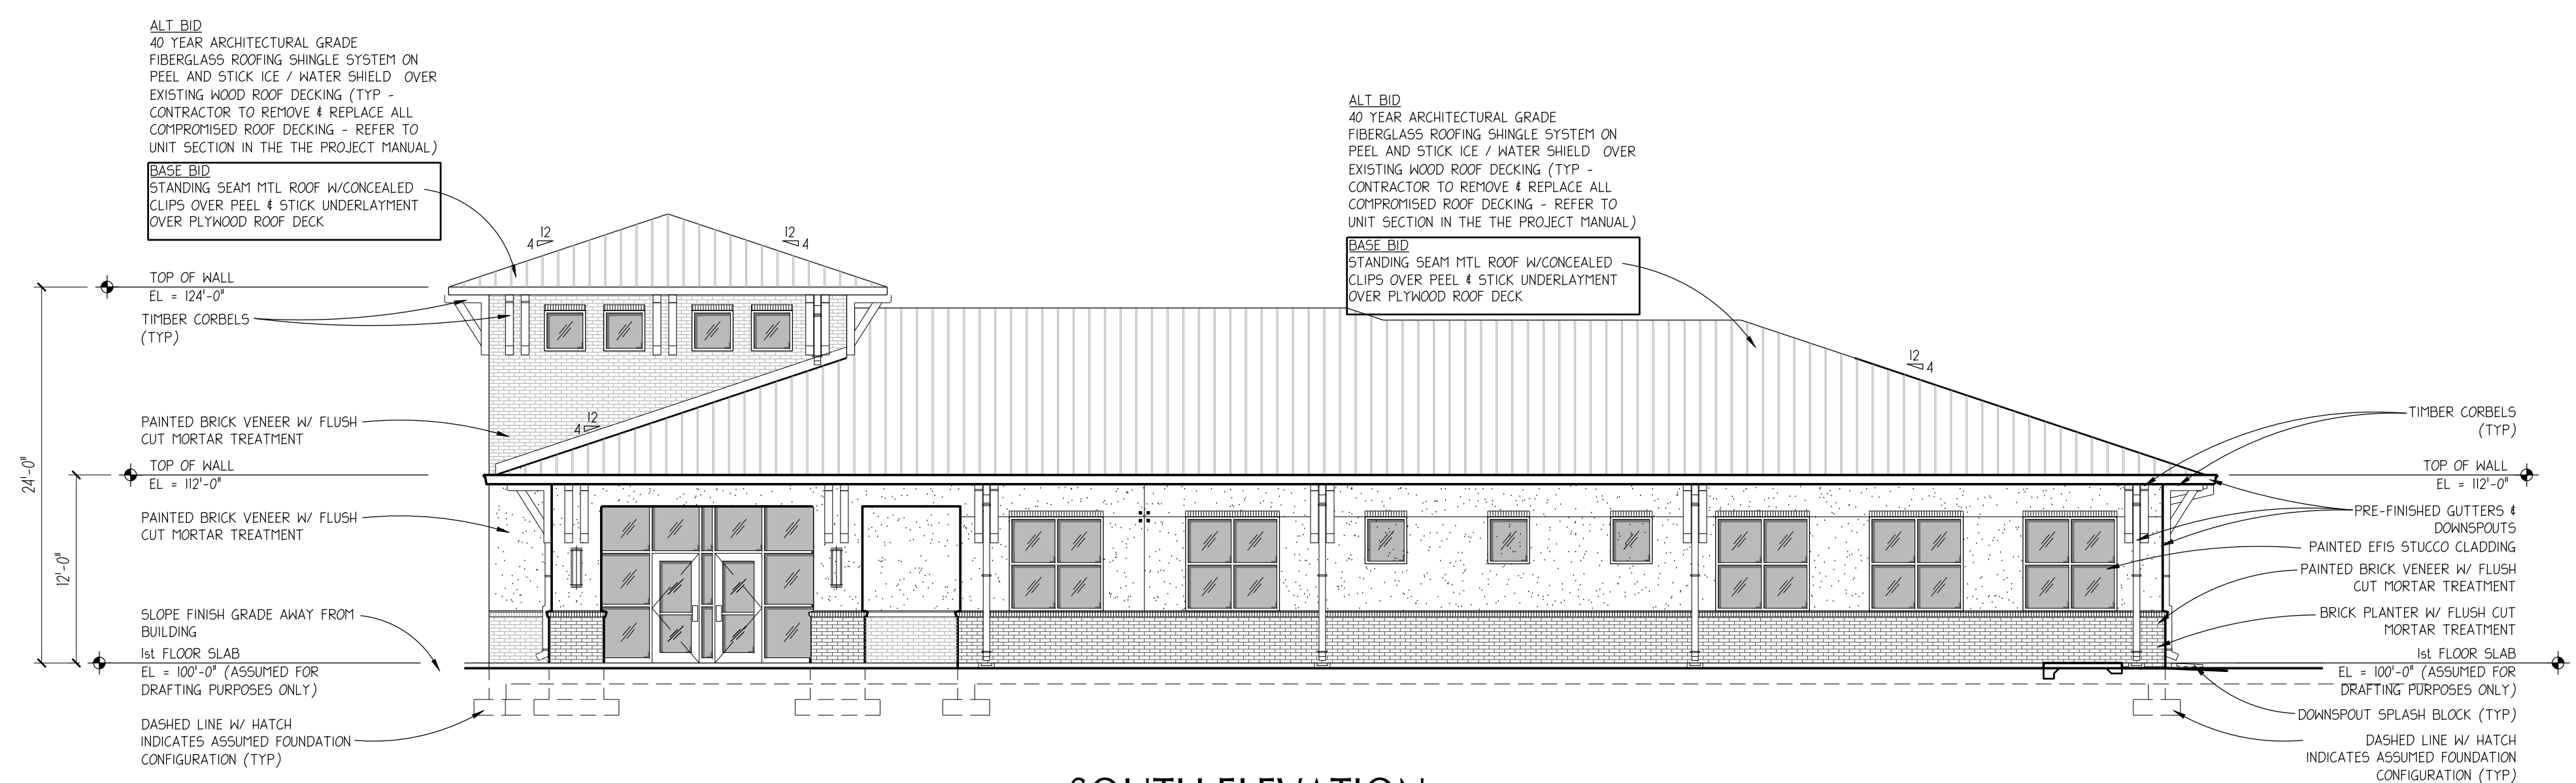

SOUTH ELEVATION

1/8" = 1'-0"

DRAWN BY: K.C. IMA
 DATE: JUNE 30, 2023
 PROJECT NO: 2321

PAUL STRESING ASSOCIATES, INC.

14677 MAIN STREET
 ALACHUA, FLORIDA 32310
 E-MAIL: paul@paulstresingassociates.com
 TELEPHONE: (386) 462-0407
 REGISTRATION NO. AR001985 - CA NO. AA0009377

ALACHUA COUNTY LIBRARY DISTRICT
 MICANOPY LIBRARY BRANCH
NEW LIBRARY BUILDING
 MICANOPY, FLORIDA

REVISIONS	DATE	ARCHITECT'S SEAL

ARCHITECT'S SEAL

PSA

LIC. NO. AR001985

SHEET NO.


A.5
 6/18/25

GENERAL NOTES

1. ALL PARKING LOT DIMENSIONS AND RADII SHOWN ARE MEASURED FROM FACE OF CURB AND/OR THE EDGE OF PAVEMENT IF THERE IS NOT CURB PROPOSED. ALL RADIAL PARKING IS 9' MIN. WIDTH AT NARROWEST POINT.
2. CONTRACTOR IS RESPONSIBLE FOR VERIFICATION OF LOCATION OF ALL EXISTING UTILITIES AND PROTECTION OF SAME DURING CONSTRUCTION.
3. ELECTRIC SERVICE TO BE COORDINATED WITH G.R.U. ELECTRIC ENGINEERING DEPARTMENT.
4. SIDEWALKS WILL BE CONNECTED TO BUILDING ENTRANCE. COORDINATE LOCATIONS WITH ARCHITECT.



EB 2389
720 S.W. 2nd Ave., South Tower, Suite 300
GAINESVILLE, FLORIDA 32601
TEL. (352) 373-3541
www.edaoff.com permitting@edaoff.com

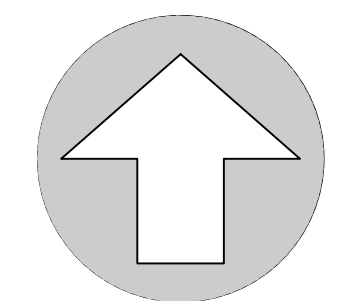

NORTH

SCALE: 1" = 20'



GRAPHIC SCALE

No.	Date	Comment

THIS PLAN HAS BEEN CAREFULLY REVIEWED AND SEALED BY CLAUDIA S. VEGA, P.E. ON THE DATE ADJACENT TO THE SEAL. PRINTED COPIES OF THIS DOCUMENT ARE NOT CONSIDERED SIGNED AND SEALED AND THE SIGNATURE MUST BE VERIFIED ON ANY ELECTRONIC COPIES.

Professional Engineer of Record:

Claudia S. Vega, P.E. 51532
Engineer Certificate No.

Project No: 24-168

Project phase: TOWN OF MICANOPY SUBMITTAL

Project title: MICANOPY LIBRARY AND COMMERCIAL TOWN OF MICANOPY, FLORIDA


Sheet title: DIMENSION PLAN

Designed: CSV Sheet No.: C200


Drawn: MAB

Checked: TAR

Date: 10/21/25

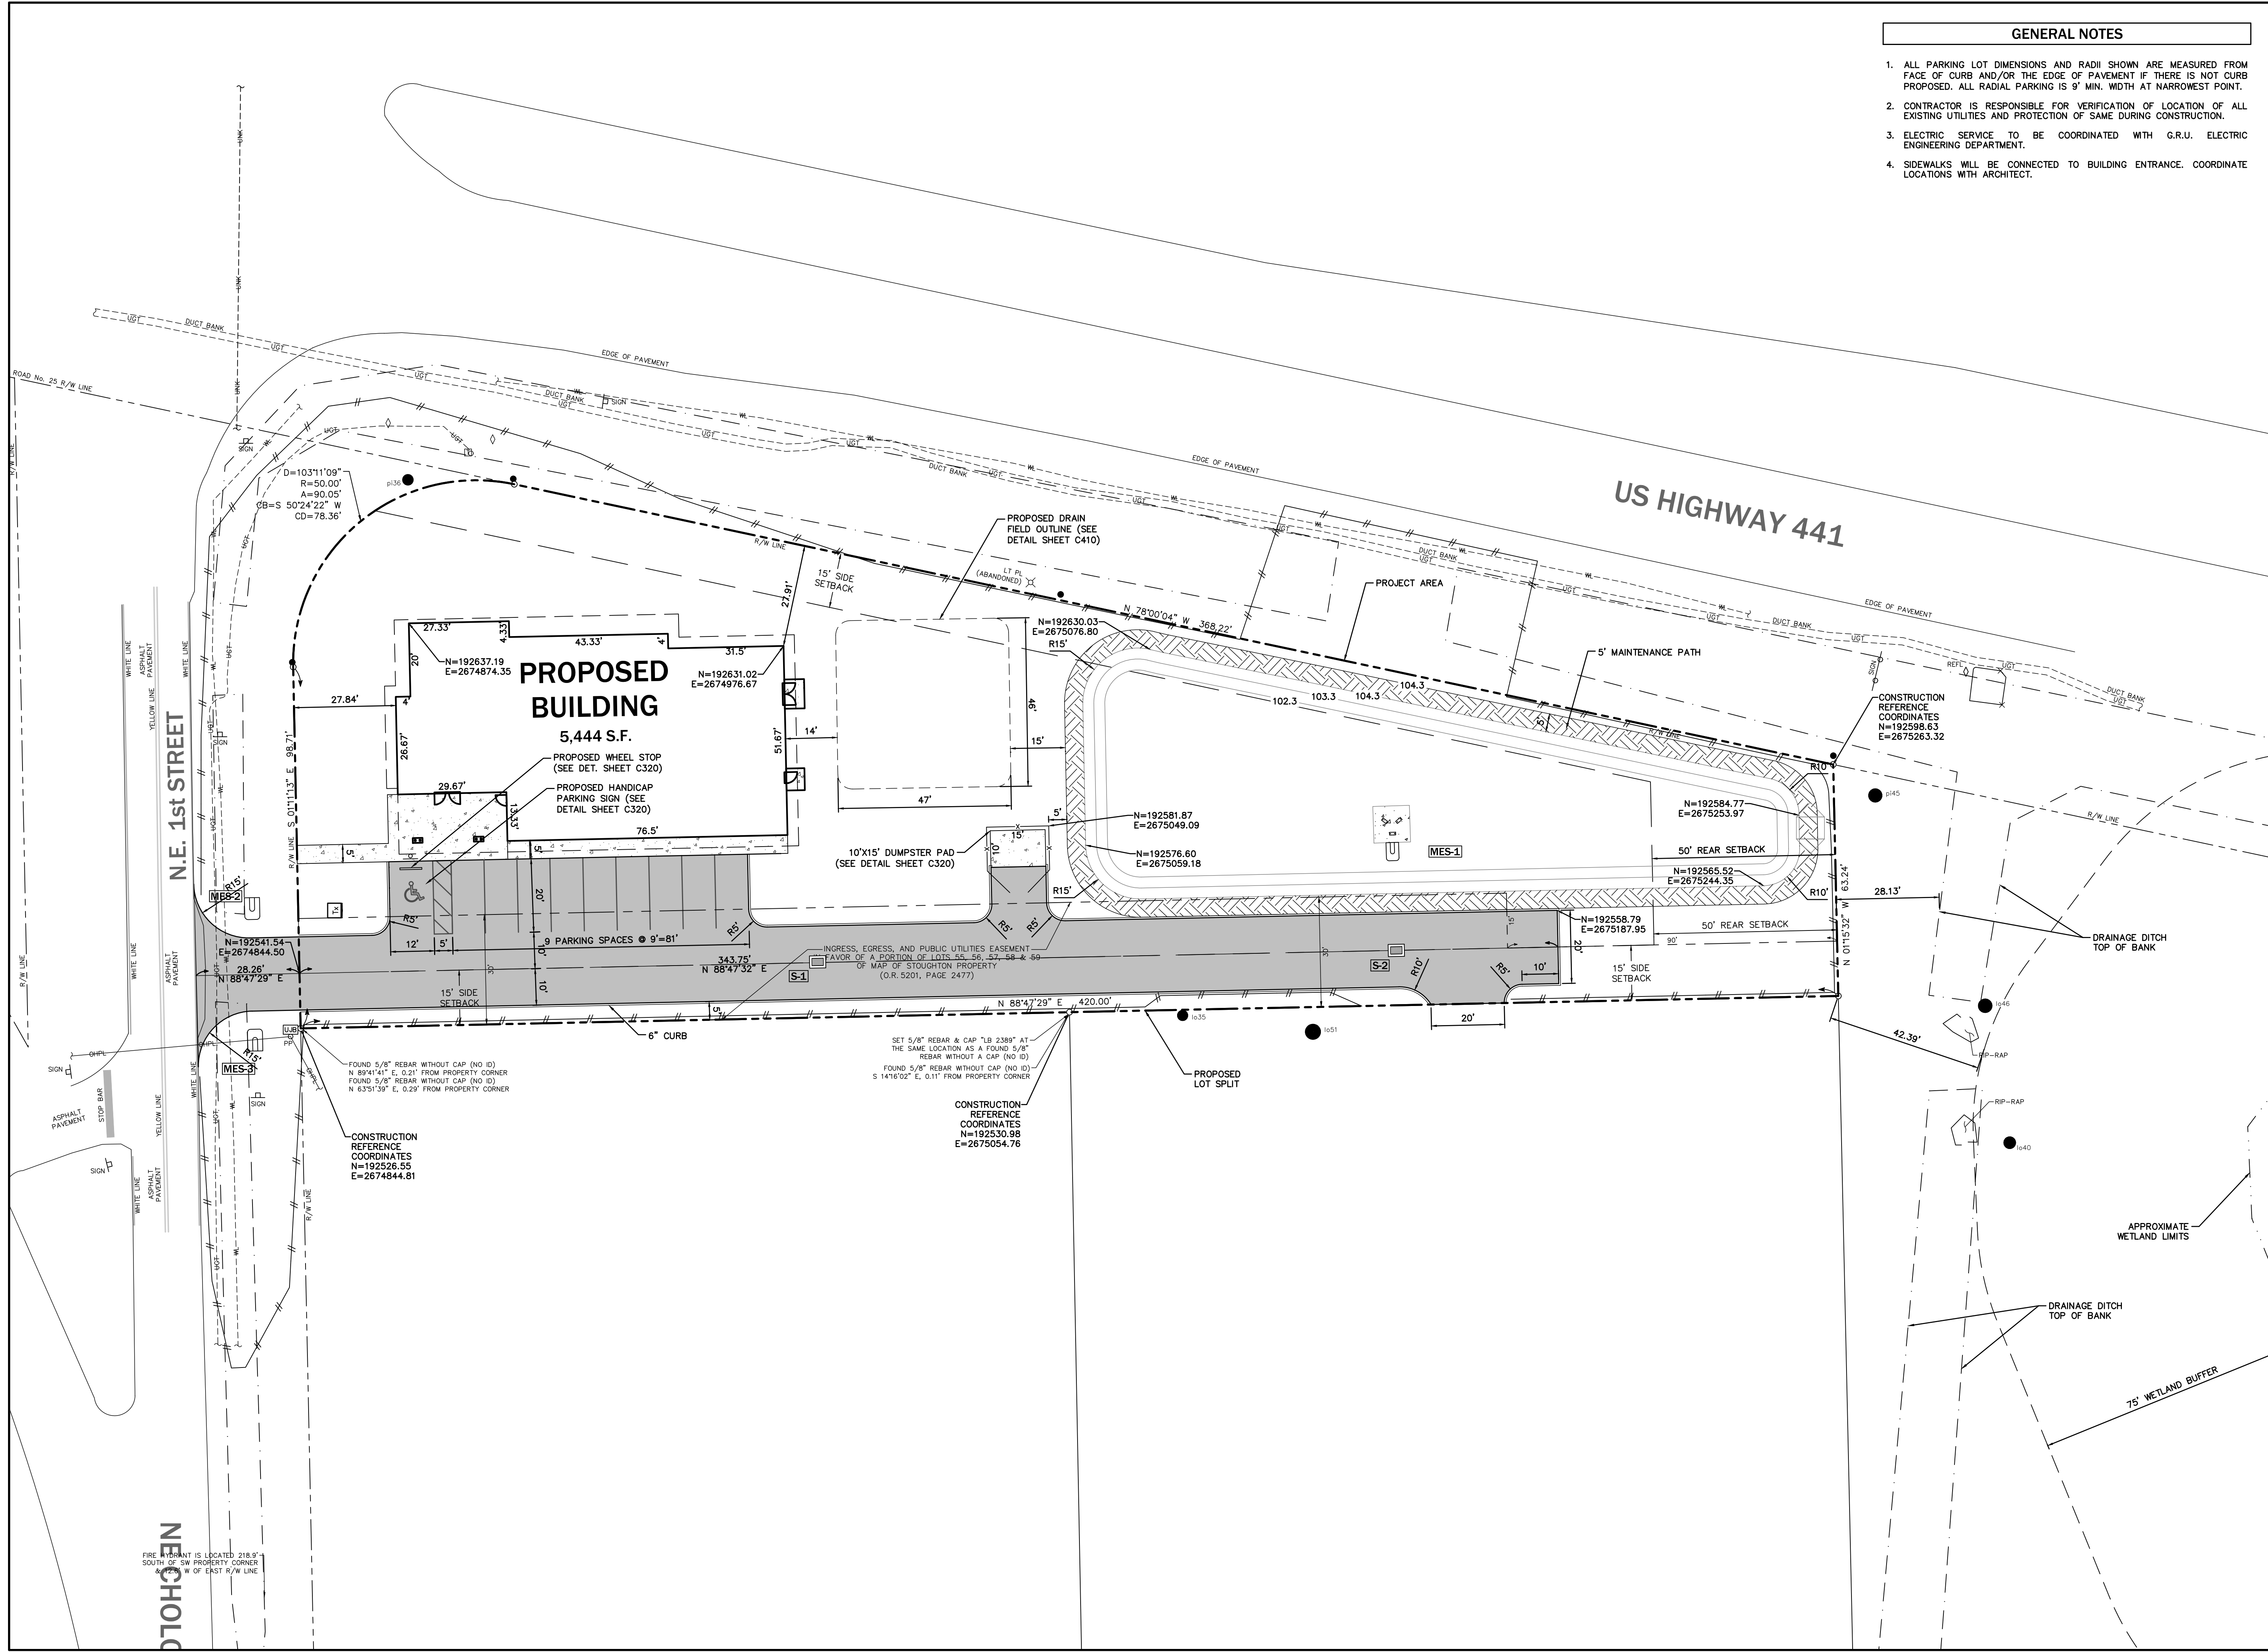


\\S:\Eng\Projects\Micanopy Library and Commercial - Mark Gregg 2023-0027\Plans\Current\DWG\M230271.dwg, C200 - DIM, 10/21/2025 11:22:48 AM, MBarahona

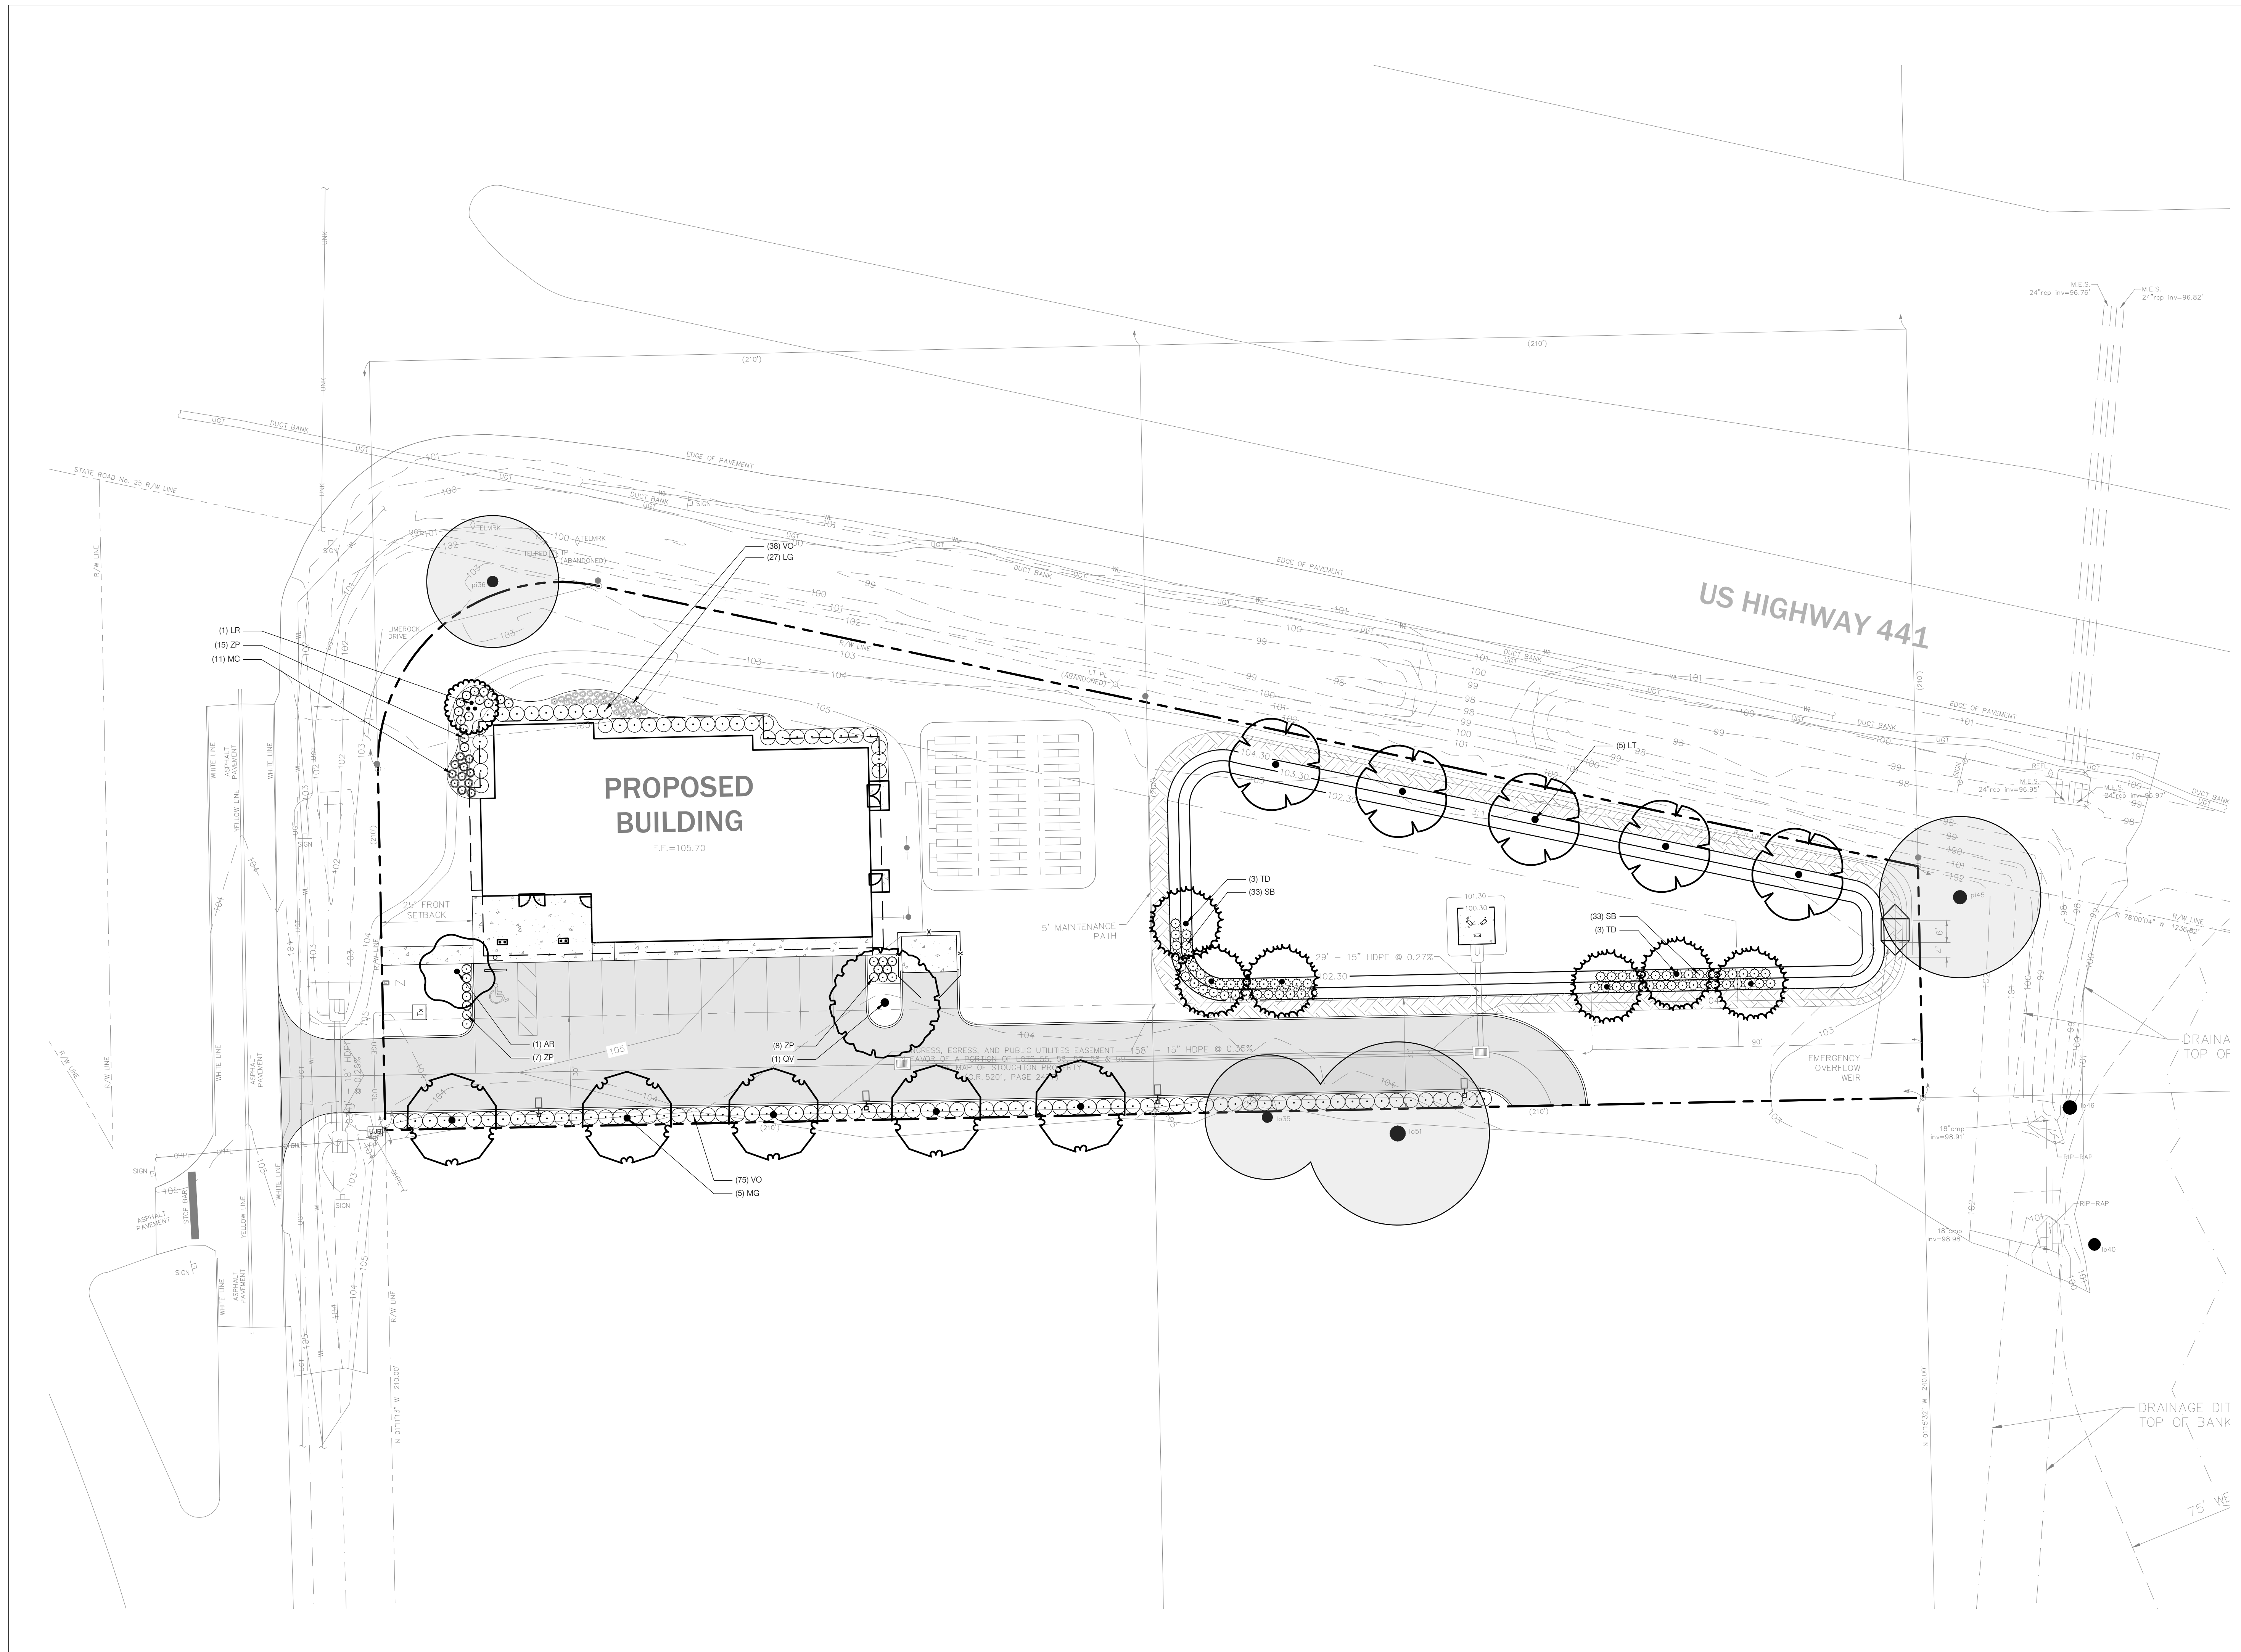

PREPARED BY:
floravie
 design
 Contact: KALEY DUNLAP RICE
 PHONE: (321) 277-0826
 kaley@floraviedesign.com

PREPARED FOR:
EDA CONSULTANTS
 CONTACT: Claudia Vega
 720 SW 2nd Ave, Suite 900
 Gainesville, Florida
 PHONE: (352) 373-3541

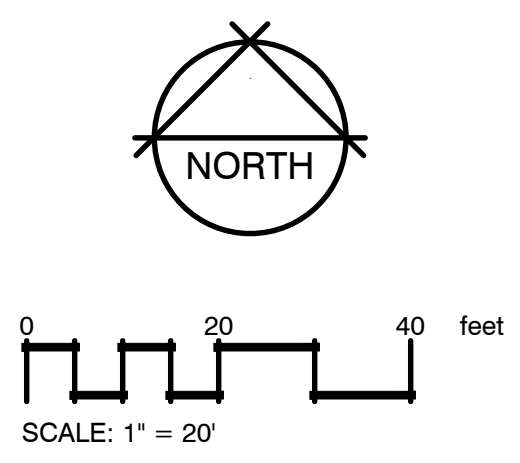

No.	Date	Comment



Kaley M. Rice, PLA LA6667256
 Landscape Architect Certificate No.
 Project No: 25-032

Project Phase: CITY SUBMITTAL

Project Title: MICANOPY LIBRARY
 TOWN OF MICANOPY,
 FLORIDA

Sheet Title: LANDSCAPE PLAN

Designed: KMR	Sheet No.:
Drawn: ZRR	L110
Checked: KMR	
Date: 07/31/2025	