



LIST OF KEYNOTES ON THIS SHEET	
REFER TO COVER OR PROJECT MANUAL FOR COMPLETE LIST	
#	DESCRIPTION
07.06	TPO ROOFING
13.03.2	GALVALUME STANDING SEAM METAL ROOF PANELS
23.15	ROOF MOUNTED CONDENSING UNIT
32.17	6' TALL METAL CHAIN LINK FENCE WITH VINYL SCREENING
32.17.1	6' TALL METAL CHAIN LINK FENCE GATE WITH VINYL SCREENING
32.17.2	EXISTING METAL GATE TO REMAIN

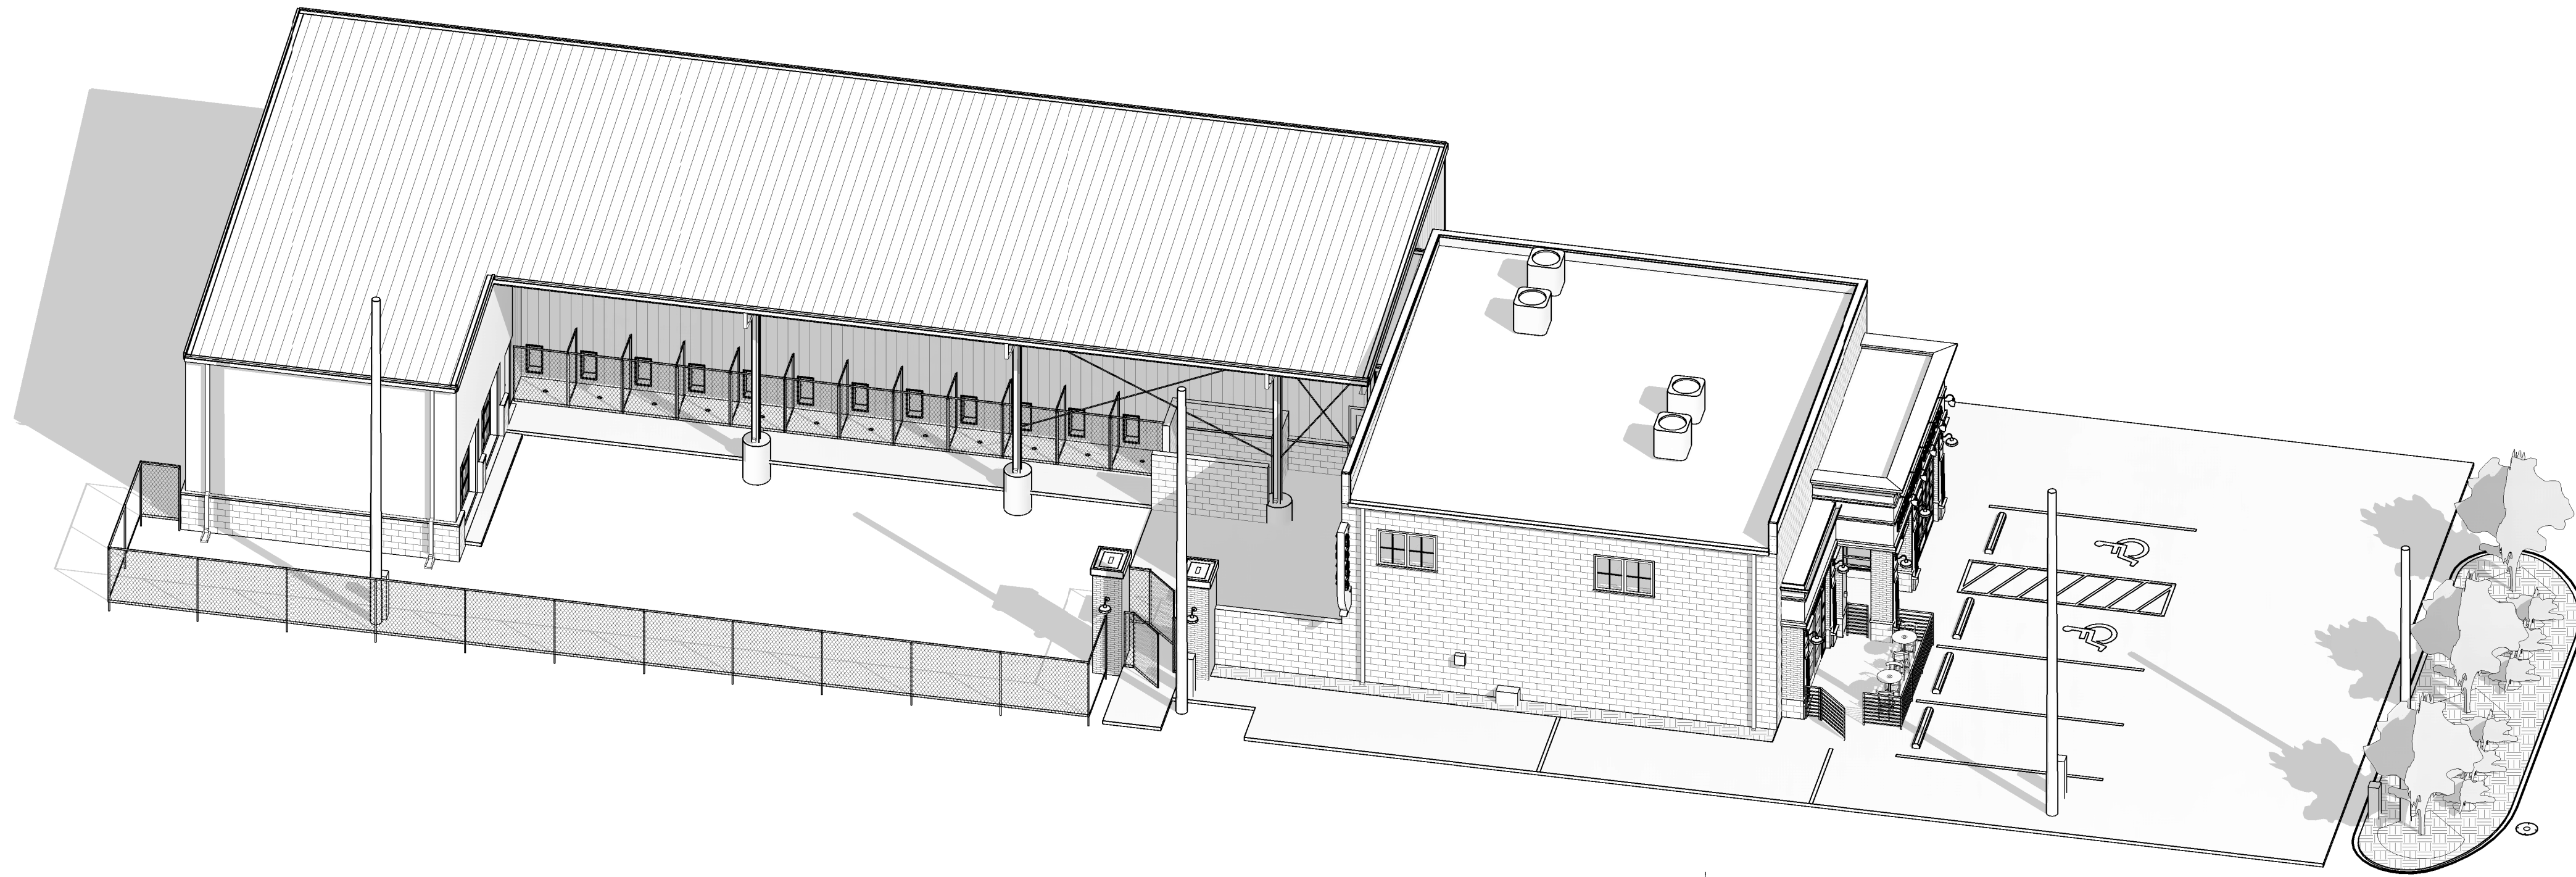


PARKING LOT

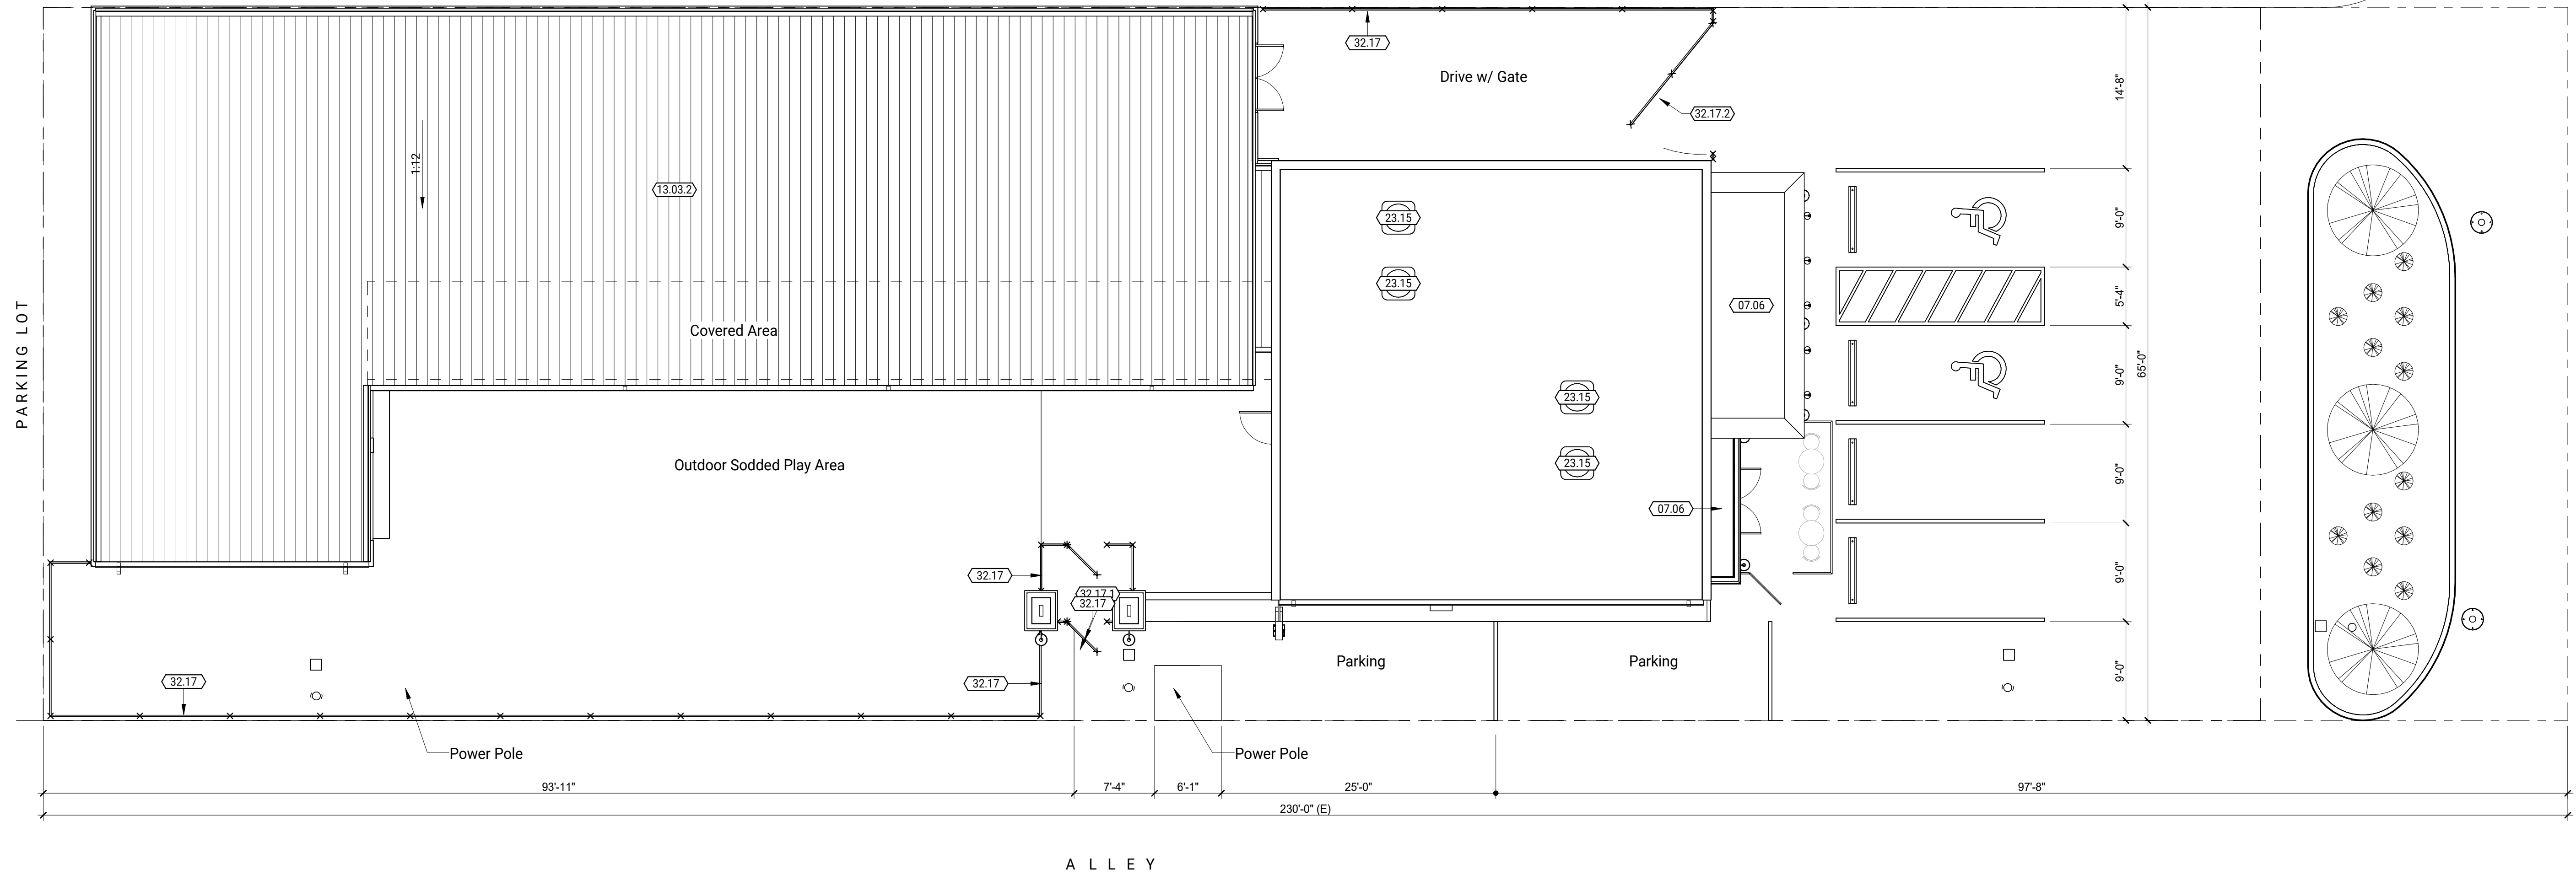

ALLEY


MCGEE DRIVE

LIST OF KEYNOTES ON THIS SHEET	
REFER TO COVER OR PROJECT MANUAL FOR COMPLETE LIST	
#	DESCRIPTION
04.04.4	SPLIT FACE CMU VENEER W/ MASONRY TIES
04.17	EXISTING CMU WALL TO BE STRIPPED AND PAINTED ON ALL EXTERIOR SURFACES, INTERIOR WALLS SHALL BE INFILLED WITH 1/2" GYPSUM WALL BOARD ON 3 1/2" METAL STUD WITH R-19 BATT INSULATION. ALL ANIMAL PLAY AREAS AND KENNEL AREAS SHALL HAVE A MINIMUM 48" PVC WALL COVERING WAINSCOT
04.18	MASONRY VENEER ASSEMBLY WITH SPLIT-FACE 24" AFF CMU BASE BELOW PAINTED MODULAR BRICK ON 16 GA 3 1/2" METAL STUDS
05.18	PREFINISHED DECORATIVE METAL TRUSS
06.17	FIBERGLASS OR COMPOSITE DECORATIVE MOULDING
06.168	DECORATIVE FIBERGLASS WALL PROFILE, BASIS OF DESIGN: EDON CR-168
08.03.3	NEW ALUMINUM WINDOW, FIELD VERIFY EXISTING MASONRY OPENING
08.20	3'-0" PAIR X 7'-0" EXTERIOR HOLLOW METAL DOUBLE DOOR AND HOLLOW METAL FRAME
10.06.4	12" ALUMINUM LETTERS
13.02	PREFINISHED PEMB METAL WALL PANELS
13.03.2	GALVALUME STANDING SEAM METAL ROOF PANELS WHERE EXPOSED
13.24	PEMB SINGLE-SLOPE RIGID FRAME, FIELD PAINT
23.15	ROOF MOUNTED CONDENSING UNIT
26.05	WALL MOUNTED LED LIGHT FIXTURE
26.16	WALL MOUNTED NARROW/DEEP SHADE GOOSENECK LIGHT FIXTURE
32.04	ORNAMENTAL FENCE
32.17.3	LINE OF FENCE IN FOREGROUND

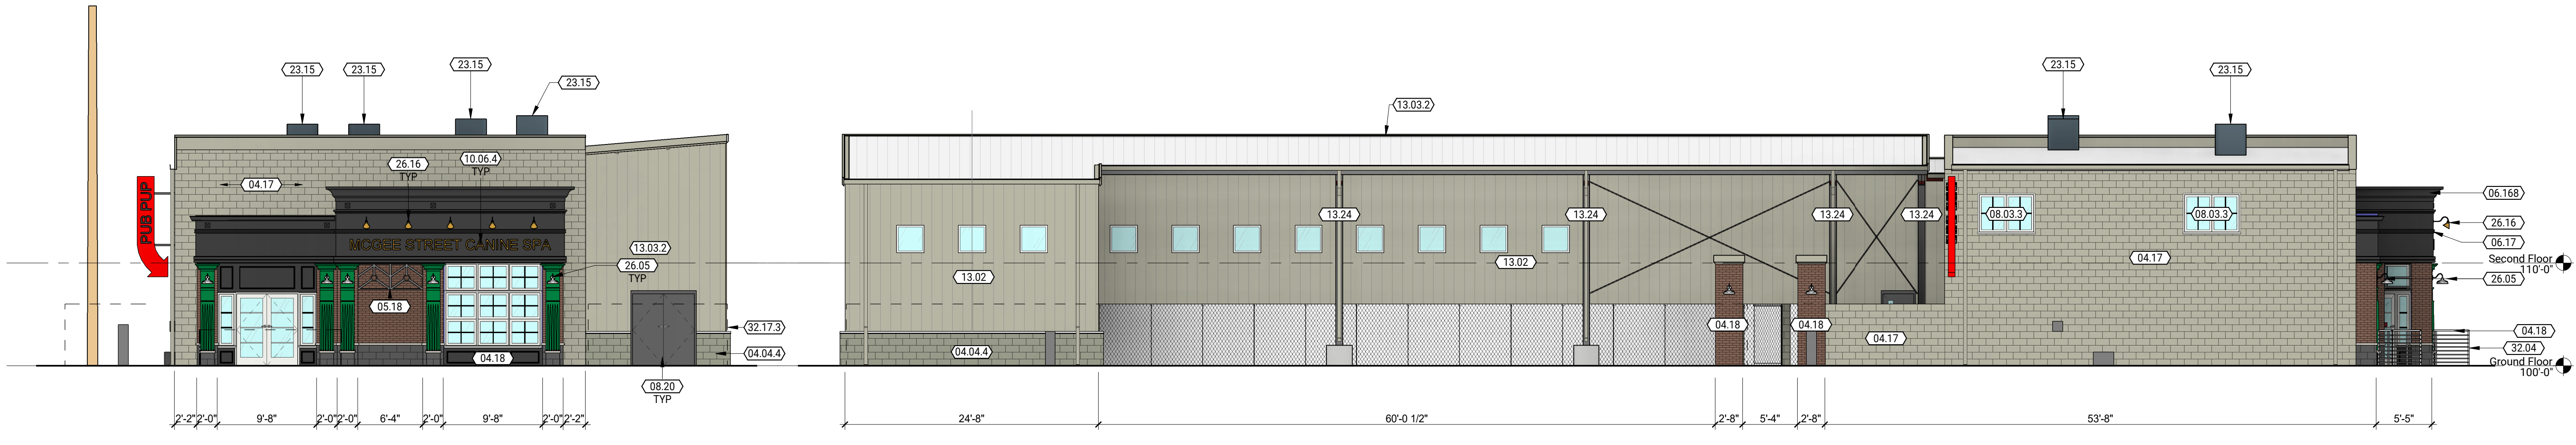

A East Elevation - McGee Street View
Scale: 1/8" = 1'-0"
Refer:

B South Elevation - Alley View
Scale: 1/8" = 1'-0"
Refer:

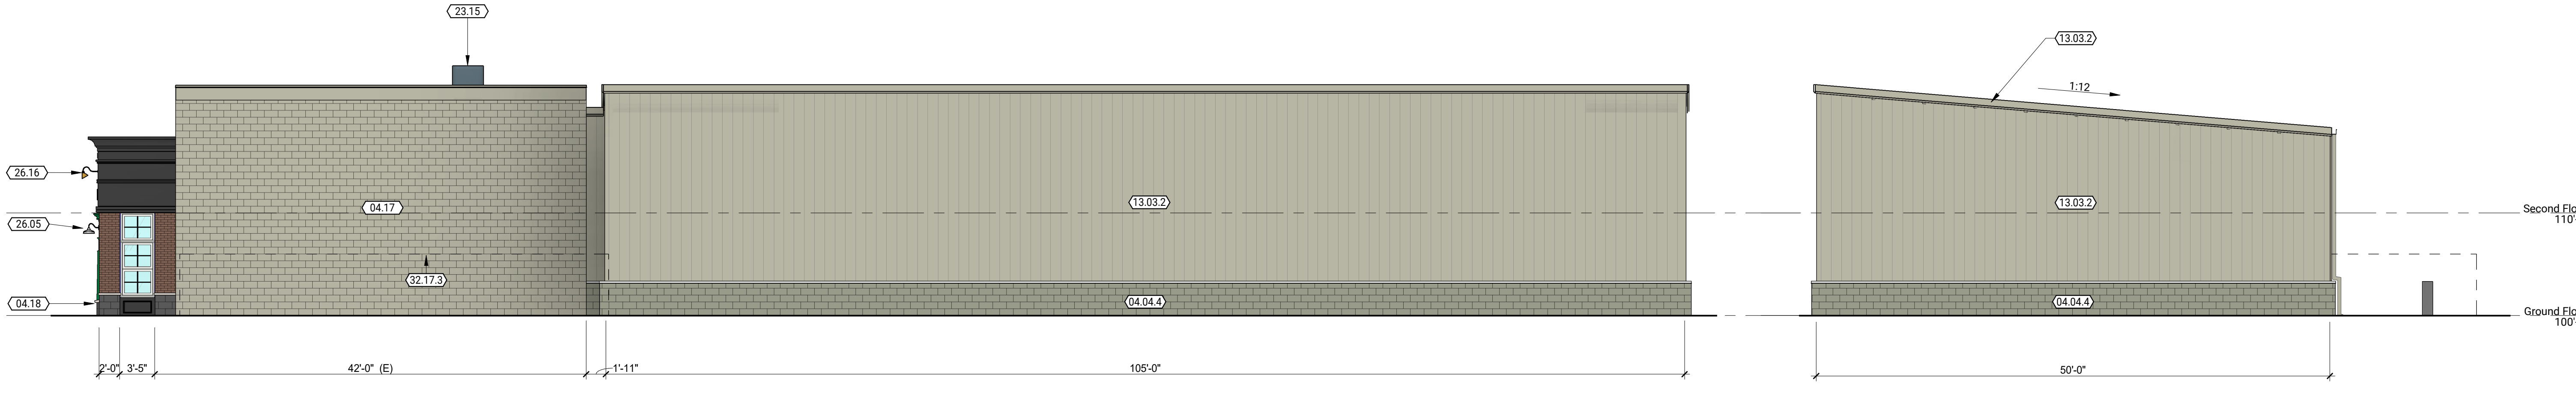

C North Elevation - Parking Lot View
Scale: 1/8" = 1'-0"
Refer:

D West Elevation - Parking Lot View
Scale: 1/8" = 1'-0"
Refer: