

**KRITTENBRINK**  
**Architecture** LLC  
 ARCHITECTURE  
 PLANNING  
 INTERIORS  
 119 W. MAIN STREET  
 NORMAN, OK 73069  
 405.579.7883  
 FAX 405.292.0545

STRUCTURAL CONSULTANT:

PHONE:  
 FAX:



MECHANICAL CONSULTANT:

PHONE:  
 FAX:

ELECTRICAL CONSULTANT:

PHONE:  
 FAX:

**719 DEAN'S ROW**  
 NORMAN, OK 73070

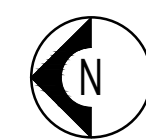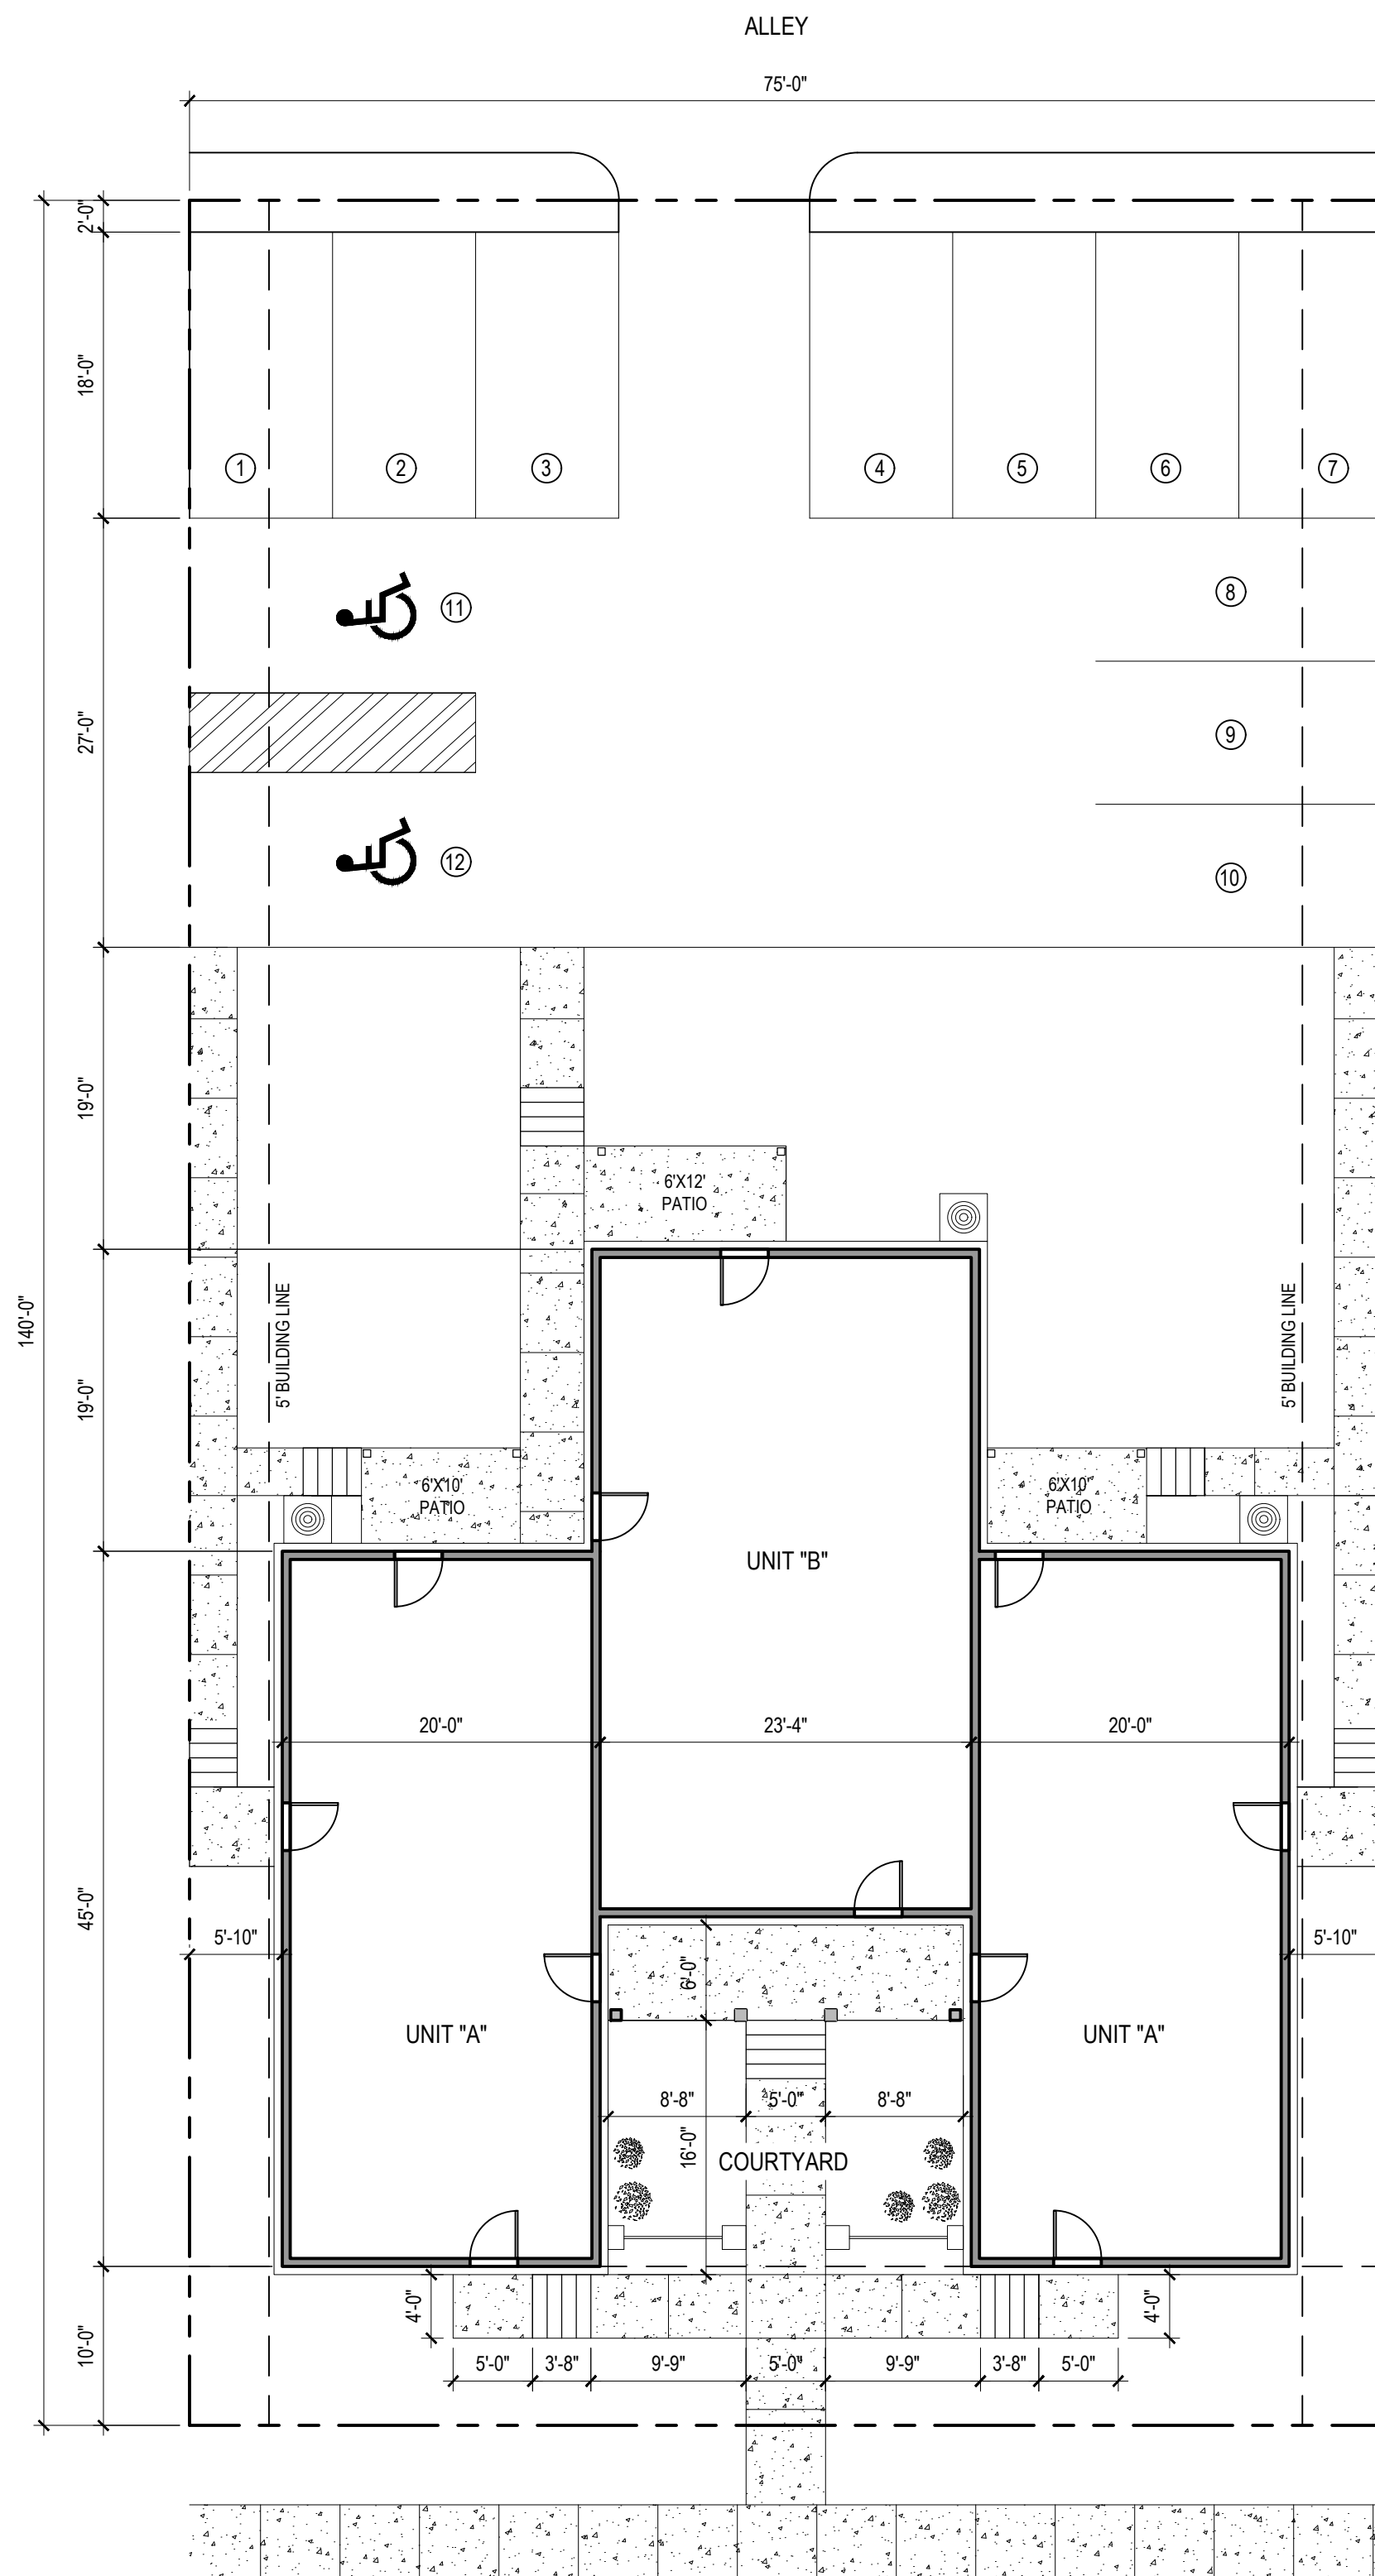

**1 ARCHITECTURAL SITE PLAN**

SCALE: 1"=10'-0"

MARK	DATE	DESCRIPTION

**REVISIONS**

PRIMARY ISSUE		
MARK	DATE	DESCRIPTION

**NOT FOR CONSTRUCTION**

THESE DRAWINGS ARE PROVIDED FOR APPROVAL OR REVIEW PURPOSES ONLY AND DO NOT IN ANY WAY CONSTITUTE A CONSTRUCTION DOCUMENT SET AS SUCH. THESE DRAWINGS MAY NOT BE INCORPORATED INTO ANY SET OF DRAWINGS USED FOR CONSTRUCTION.


JOB NO.: K3621

© 2021 KRITTENBRINK ARCHITECTURE LLC. ALL RIGHTS RESERVED. THESE DOCUMENTS NOT BE USED FOR ANY PURPOSES WITHOUT PRIOR WRITTEN PERMISSION FROM KRITTENBRINK ARCHITECTURE LLC.

DRAWN BY	CHECKED BY
CFC	MLK

**SHEET TITLE:**  
**SITE PLAN**

**SHEET NO.:**  
**A101**

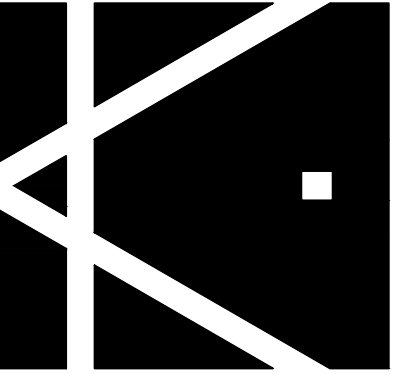

**KRITTENBRINK**  
Architecture LLC  
ARCHITECTURE  
PLANNING  
INTERIORS

119 W. MAIN STREET  
NORMAN, OK 73069  
405.579.7883  
FAX 405.292.0545

STRUCTURAL CONSULTANT:

PHONE:  
FAX:



MECHANICAL CONSULTANT:

PHONE:  
FAX:

ELECTRICAL CONSULTANT:

PHONE:  
FAX:

719 DEAN'S ROW  
NORMAN, OK 73070

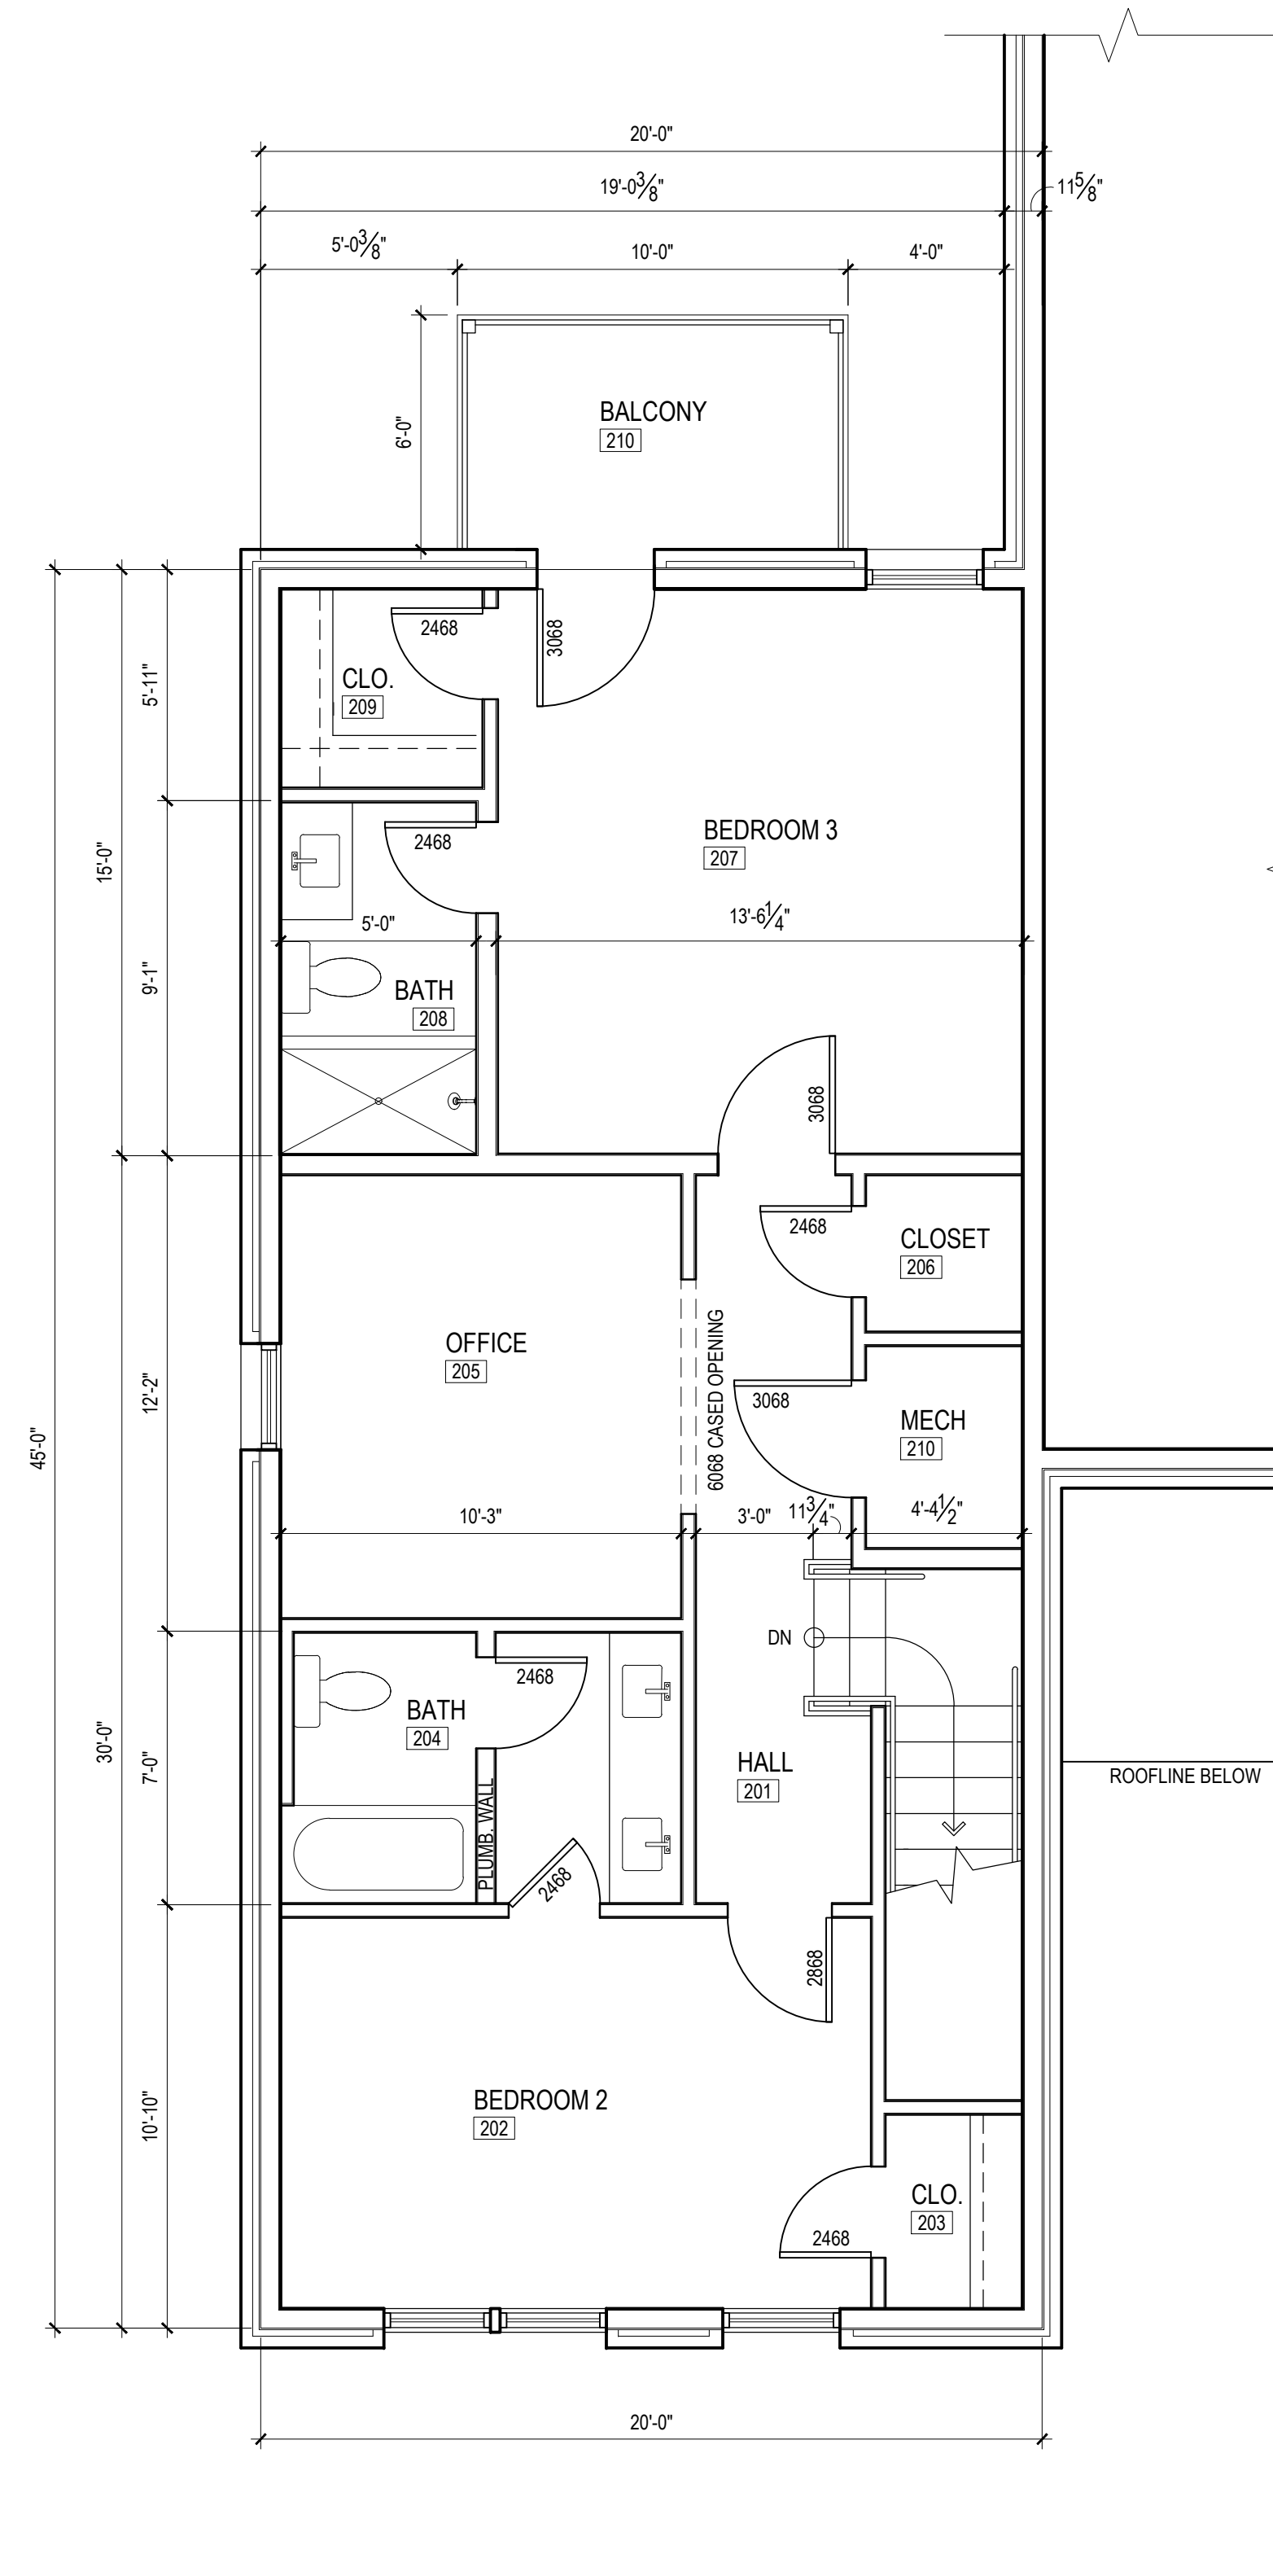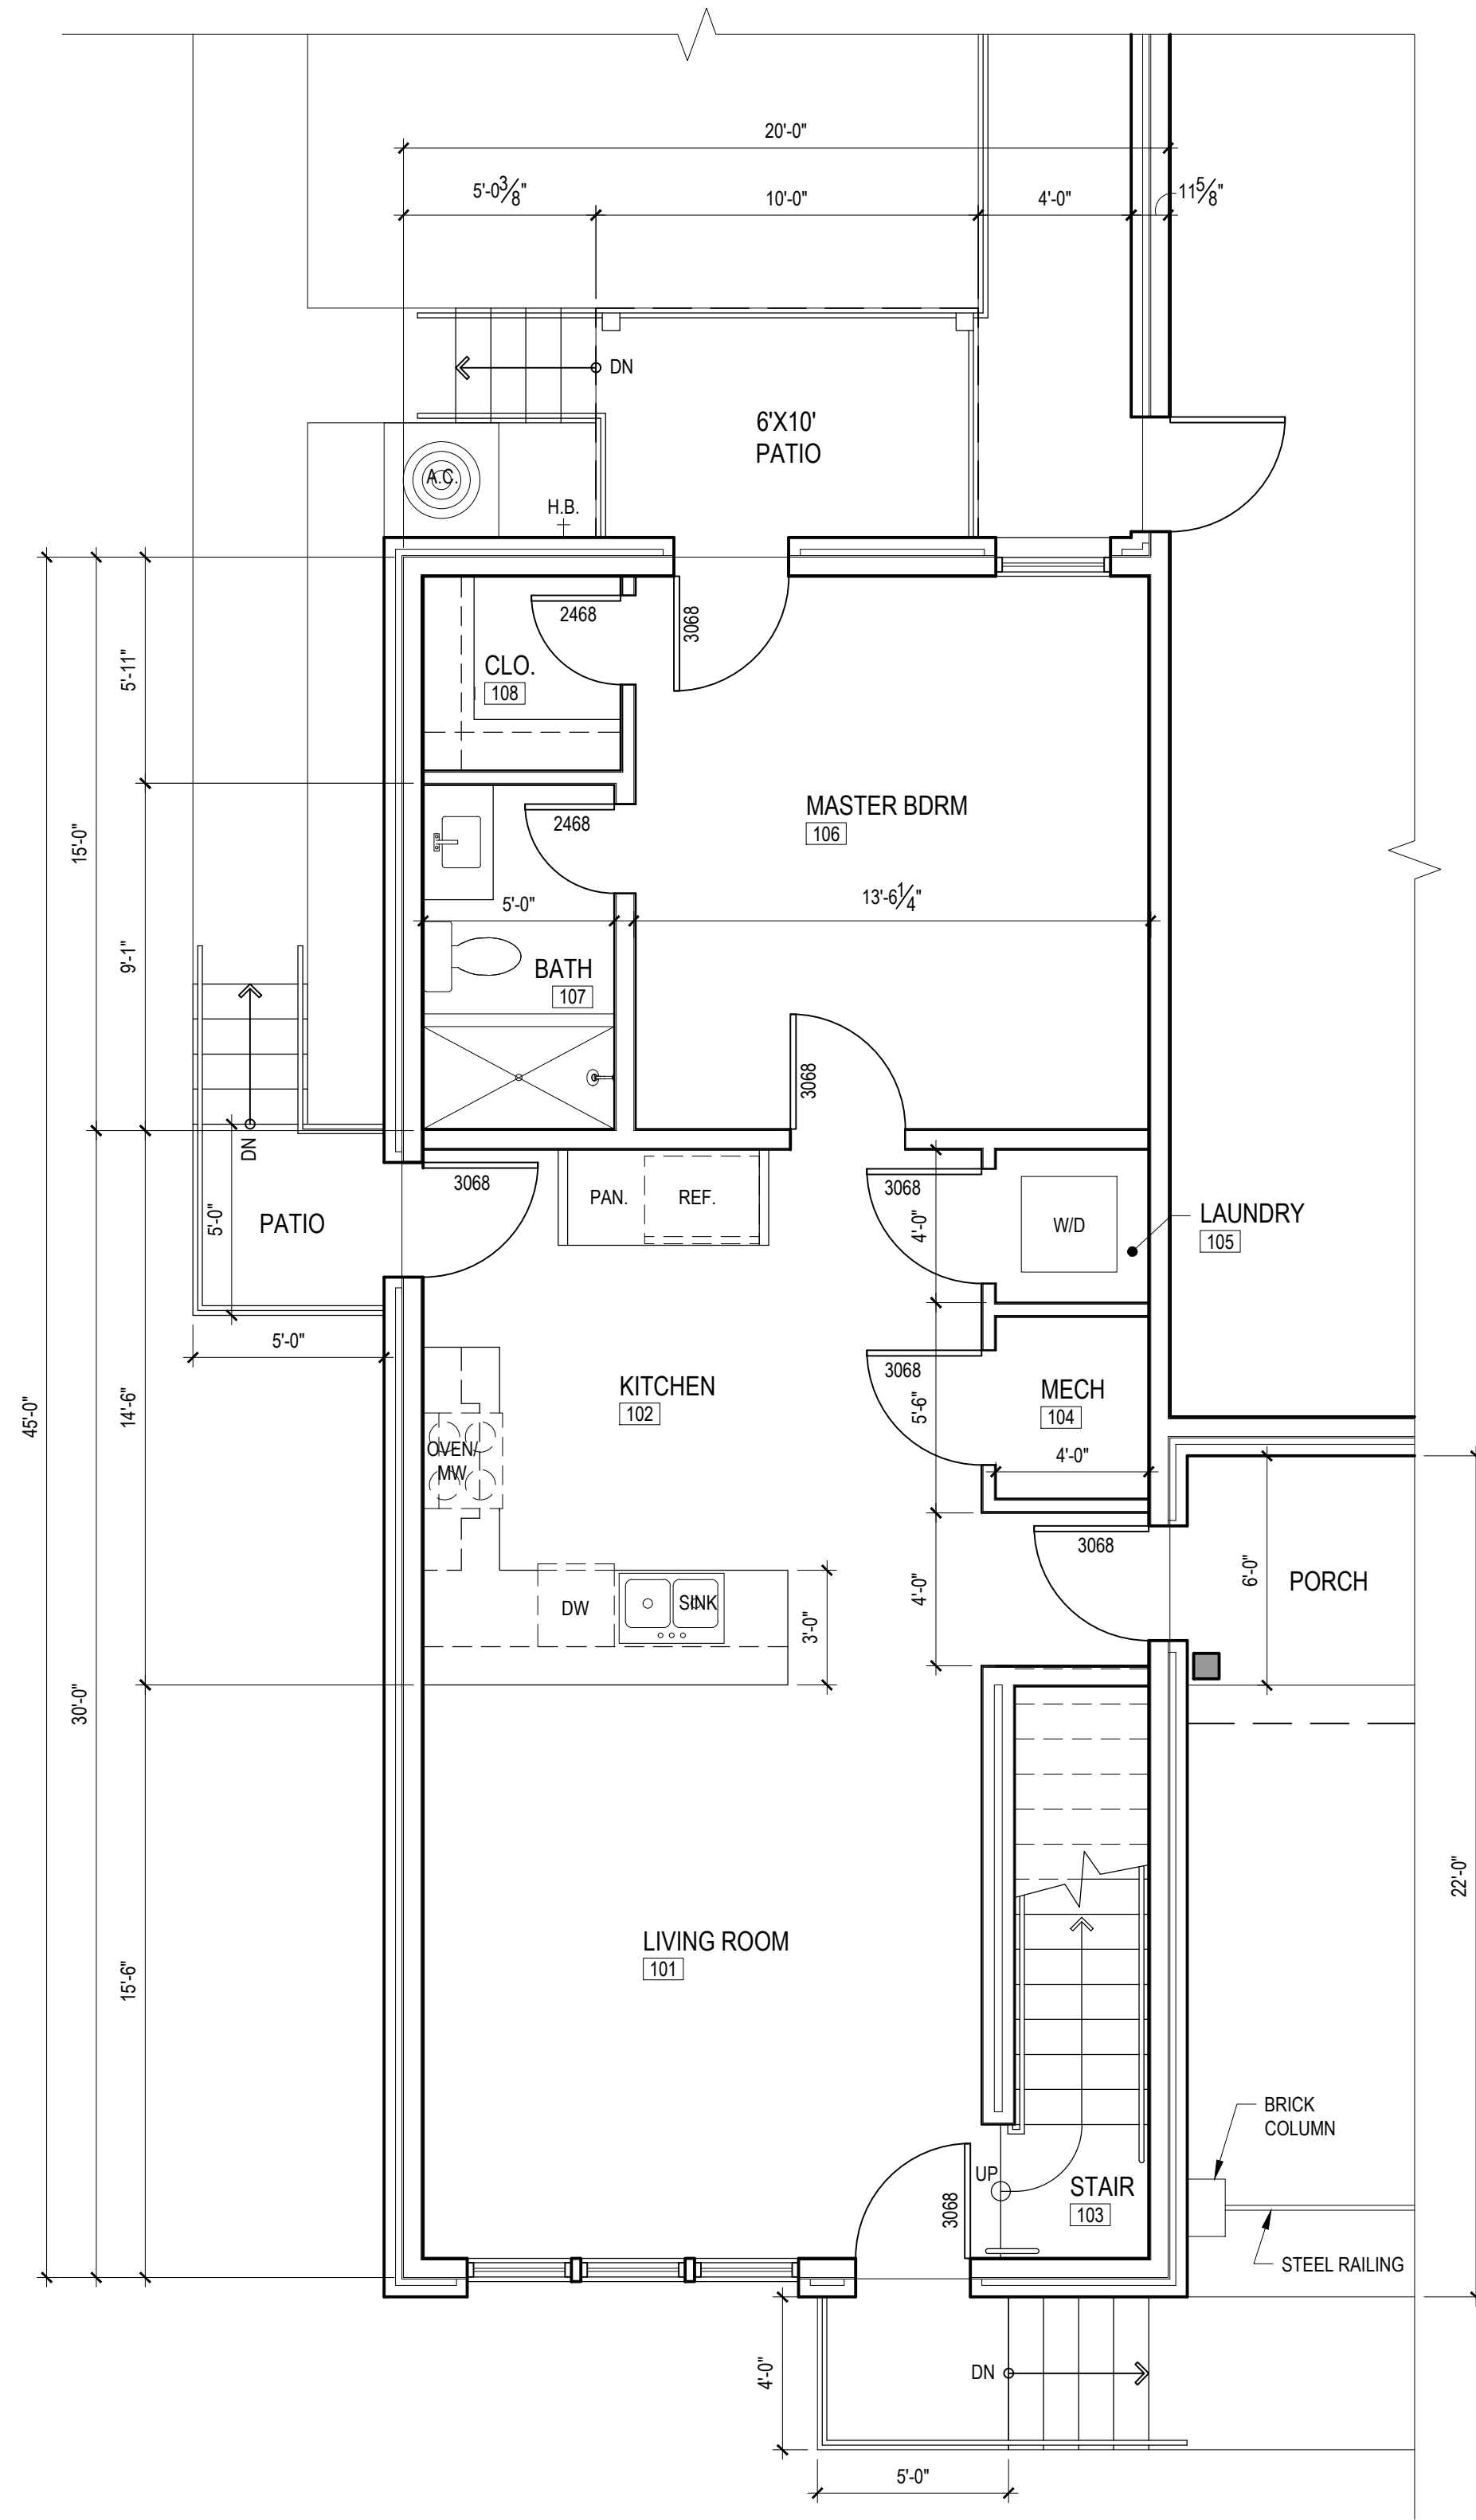

MARK	DATE	DESCRIPTION

MARK DATE DESCRIPTION

REVISIONS

PRIMARY ISSUE

MARK	DATE	DESCRIPTION
		PERMIT ISSUE
		BID ISSUE
		CONST. ISSUE

NOT FOR CONSTRUCTION

THESE DRAWINGS ARE PROVIDED FOR APPROVAL OR REVIEW PURPOSES ONLY AND DO NOT IN ANY WAY CONSTITUTE A CONSTRUCTION DOCUMENT SET AS SUCH. THESE DRAWINGS MAY NOT BE INCORPORATED INTO ANY SET OF DRAWINGS USED FOR CONSTRUCTION.

JOB NO.: K3621  
01.04.22

© 2021 KRITTENBRINK ARCHITECTURE LLC ALL RIGHTS RESERVED. THESE DOCUMENTS NOT BE USED FOR ANY PURPOSES WITHOUT PRIOR WRITTEN PERMISSION FROM KRITTENBRINK ARCHITECTURE LLC.


DRAWN BY	CHECKED BY
CFC	MLK

SHEET TITLE  
UNIT "A"  
FLOOR PLAN

SHEET NO.:

**A201**

01.04.22 11:22:29 AM  
 Thursday, January 6, 2022 11:22:29 AM  
 01.04.22 11:22:29 AM  
 01.04.22 11:22:29 AM  
 01.04.22 11:22:29 AM  
 01.04.22 11:22:29 AM

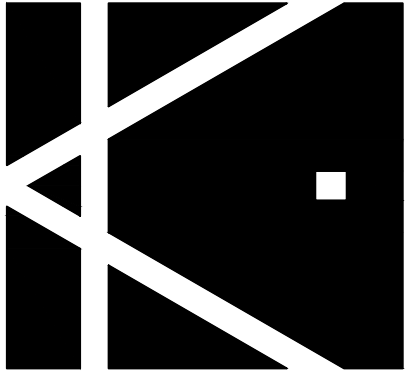

**KRITTENBRINK**  
**Architecture** LLC  
 ARCHITECTURE  
 PLANNING  
 INTERIORS

119 W. MAIN STREET  
 NORMAN, OK 73069  
 405.579.7883  
 FAX 405.292.0545

STRUCTURAL CONSULTANT:

PHONE:  
 FAX:


MECHANICAL CONSULTANT:

PHONE:  
 FAX:


ELECTRICAL CONSULTANT:

PHONE:  
 FAX:

**719 DEAN'S ROW**  
**NORMAN, OK 73070**

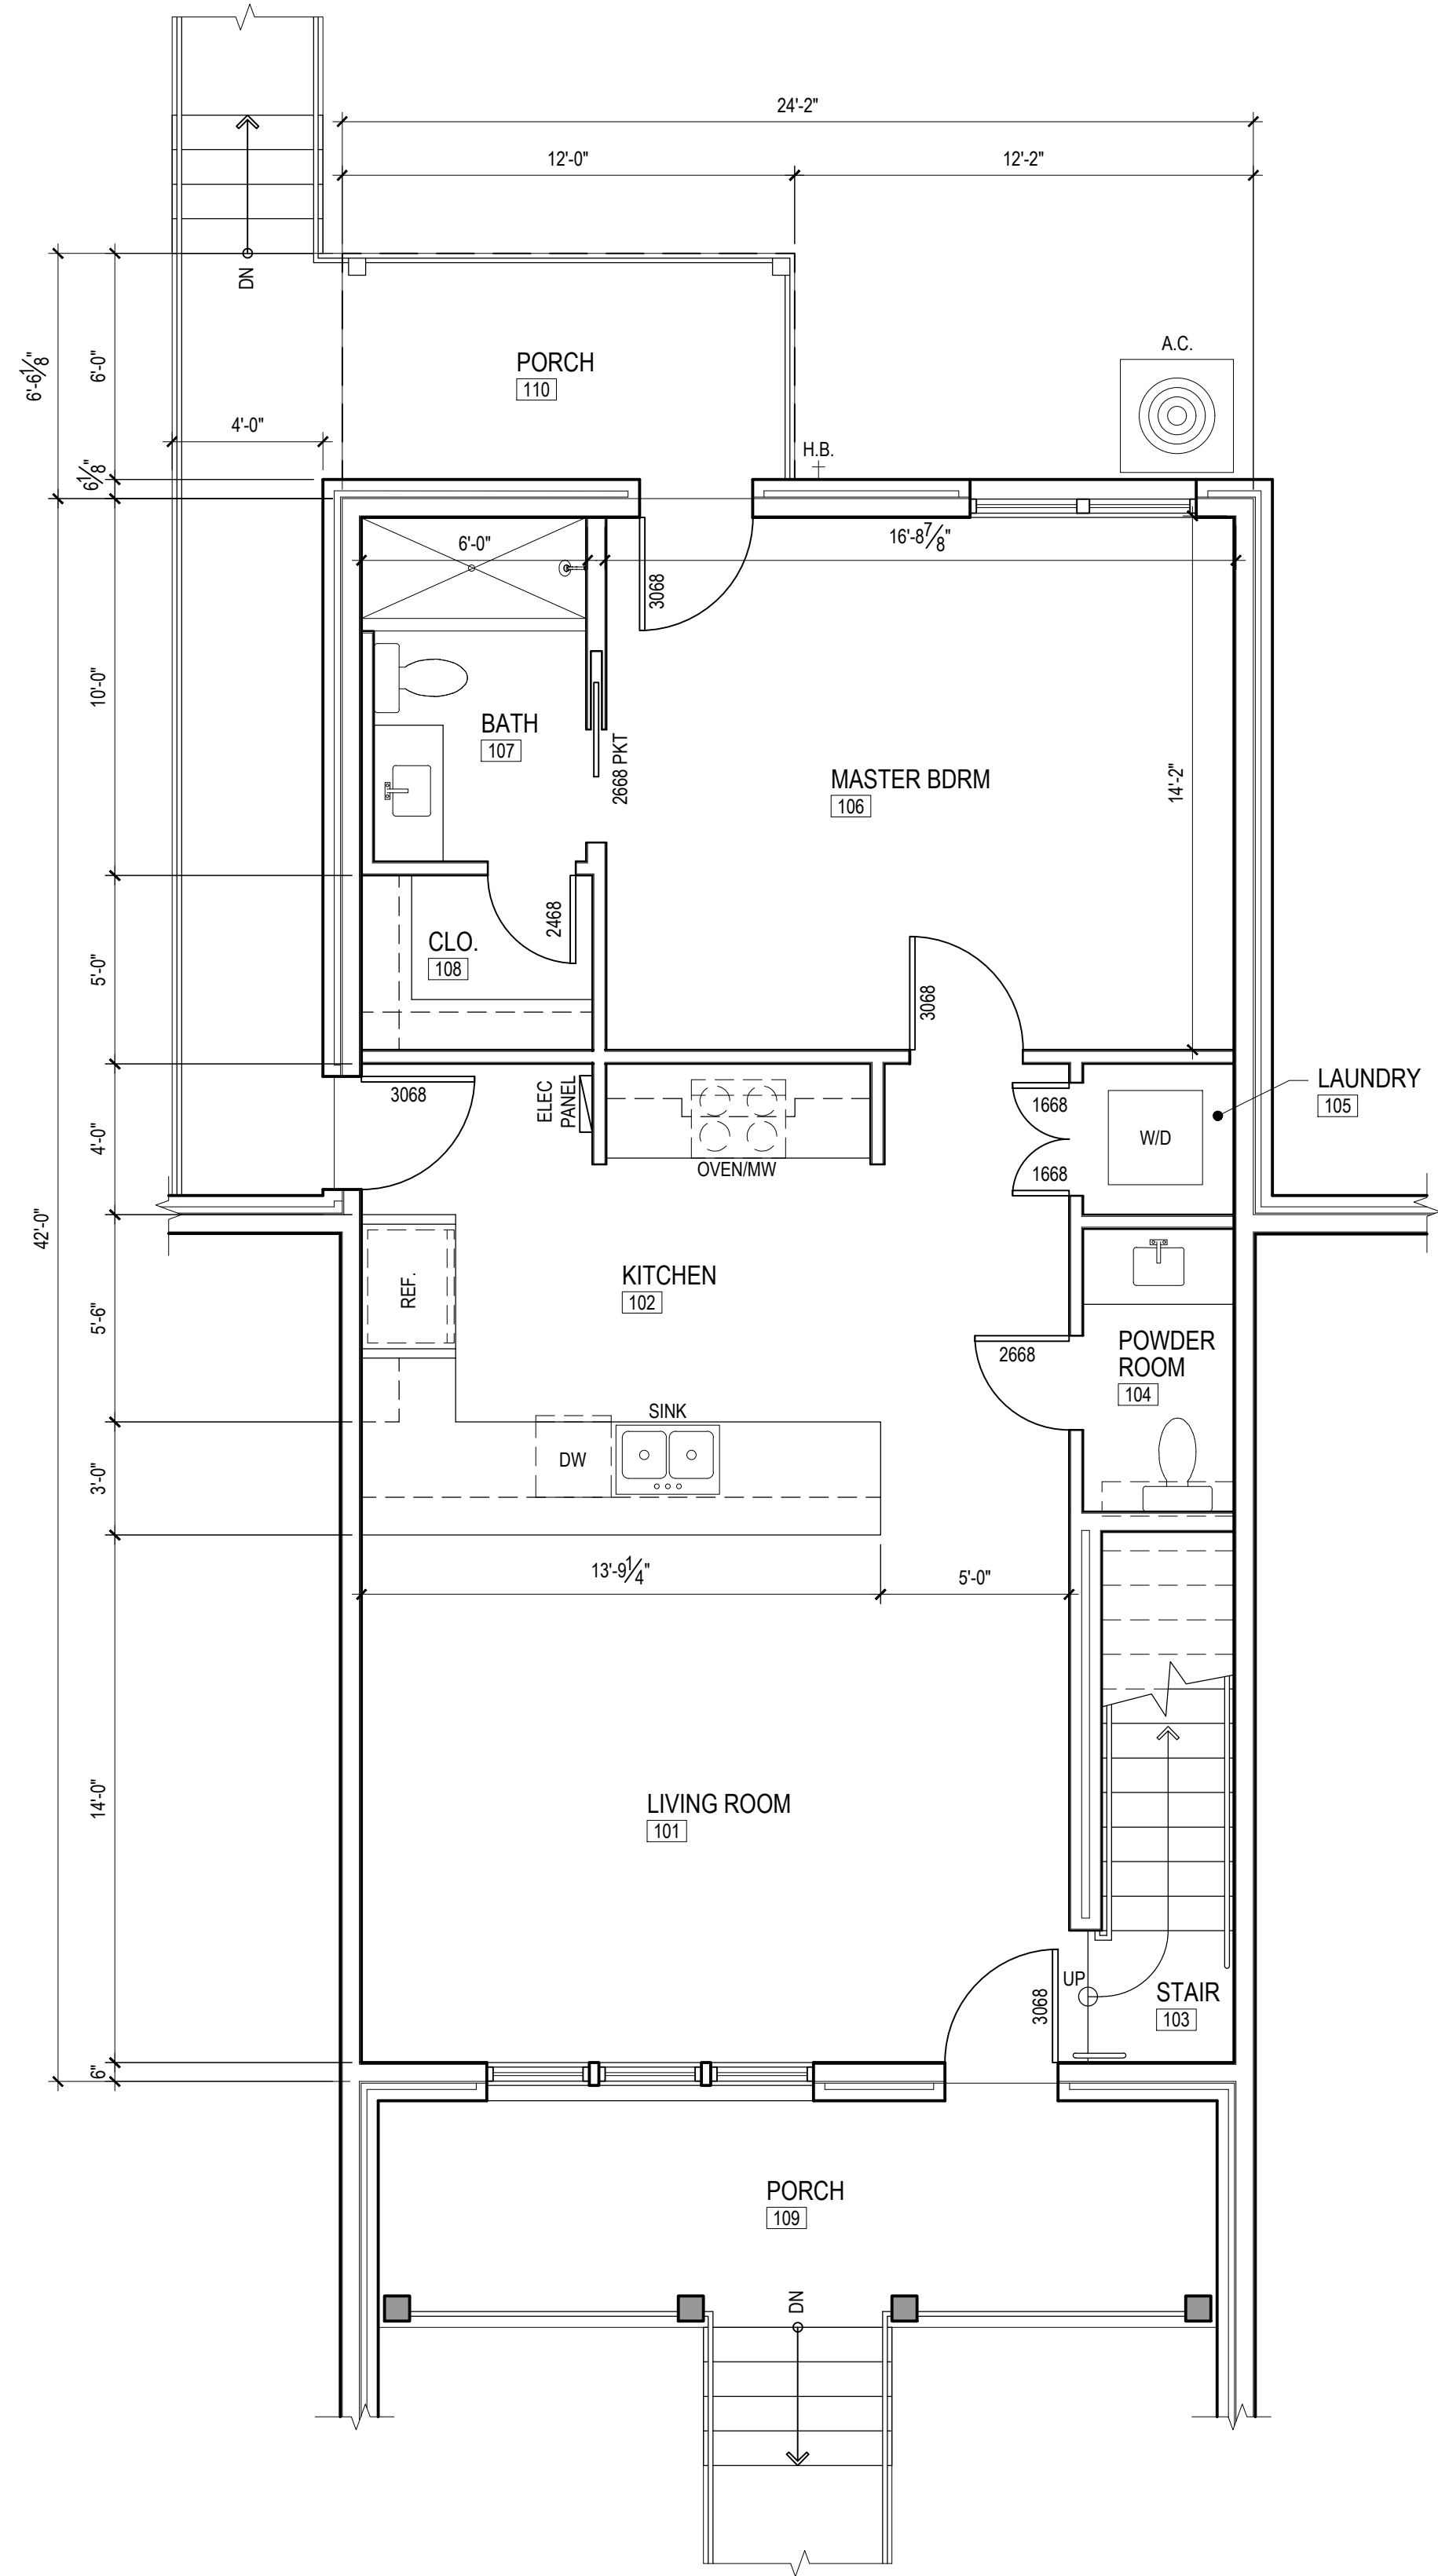

**1** **FIRST FLOOR PLAN**  
 UNIT B - 1015 SF      SCALE: 1/4" = 1'-0"

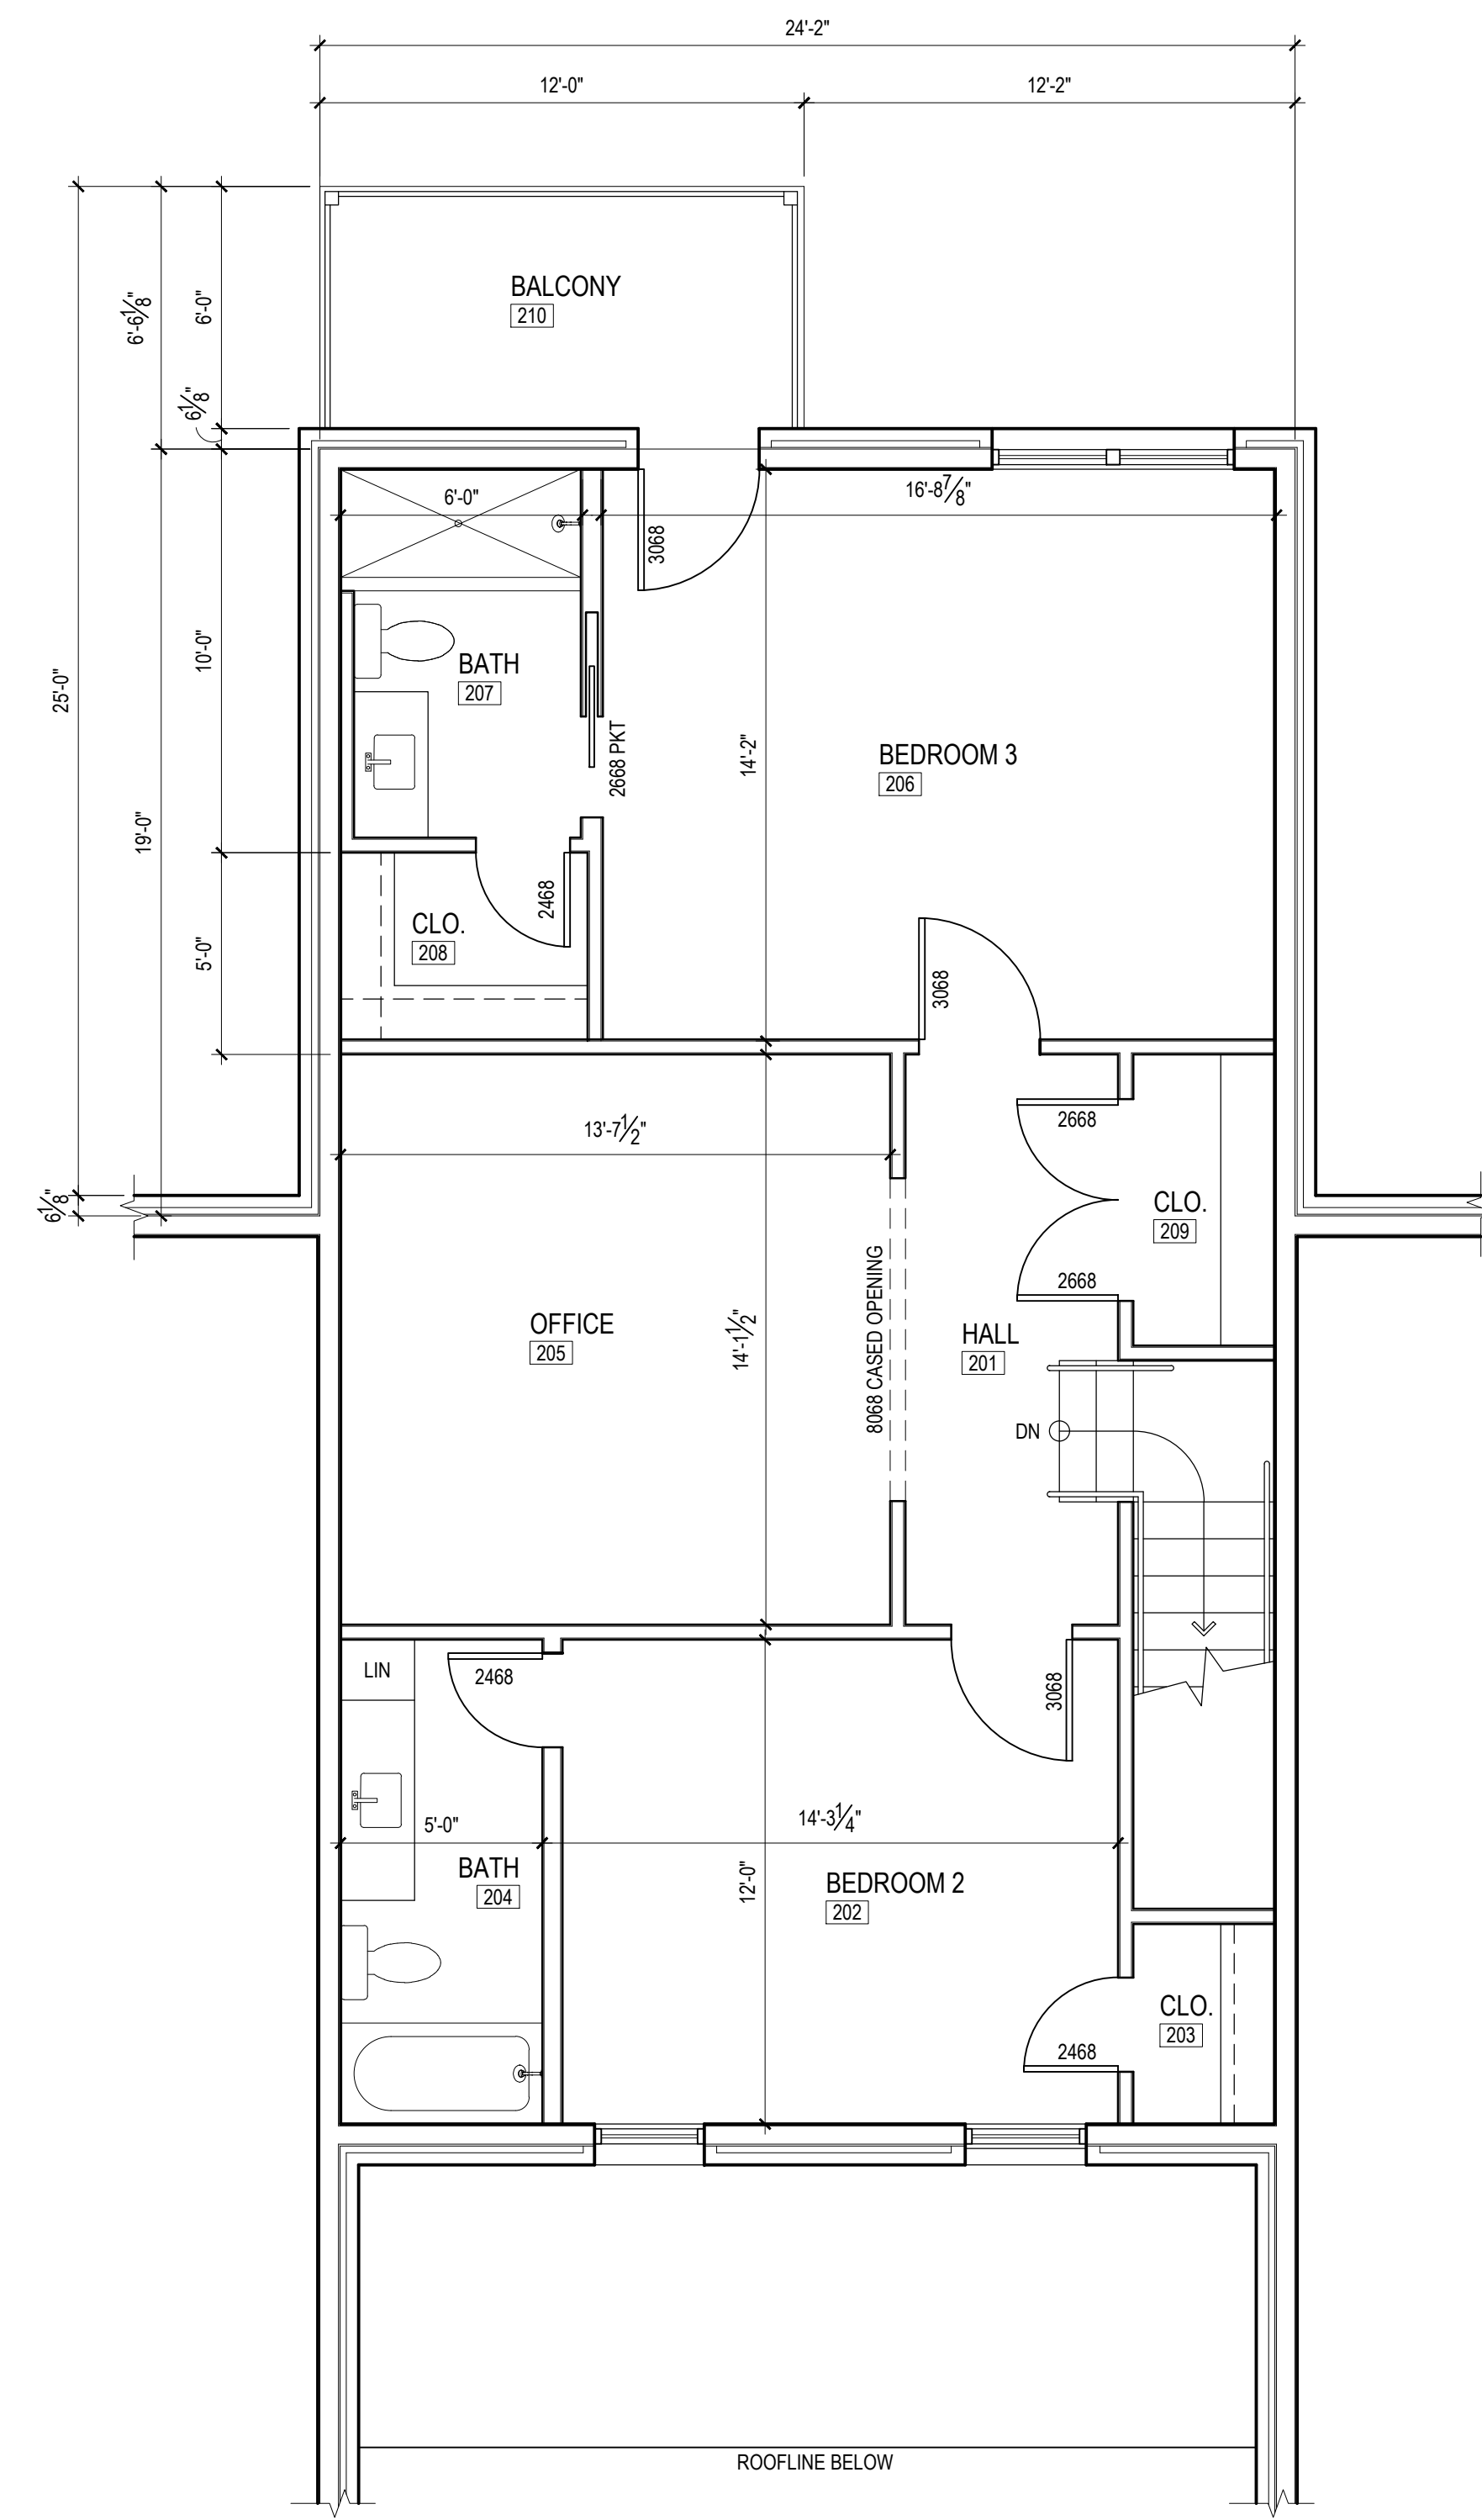

**2** **SECOND FLOOR PLAN**  
 UNIT B - 1015 SF      SCALE: 1/4" = 1'-0"

MARK	DATE	DESCRIPTION

**REVISIONS**

**PRIMARY ISSUE**

MARK	DATE	DESCRIPTION

**NOT FOR CONSTRUCTION**

THESE DRAWINGS ARE PROVIDED FOR APPROVAL OR REVIEW PURPOSES ONLY AND DO NOT IN ANY WAY CONSTITUTE A CONSTRUCTION DOCUMENT SET. AS SUCH, THESE DRAWINGS MAY NOT BE INCORPORATED INTO ANY SET OF DRAWINGS USED FOR CONSTRUCTION.

**01.04.22**

JOB NO.: K3621  
 © 2021 KRITTENBRINK ARCHITECTURE LLC ALL RIGHTS RESERVED. THESE DOCUMENTS NOT BE USED FOR ANY PURPOSES WITHOUT PRIOR WRITTEN PERMISSION FROM KRITTENBRINK ARCHITECTURE LLC.

DRAWN BY	CHECKED BY
CFC	MLK

SHEET TITLE  
**UNIT "B"**  
**FLOOR PLAN**

SHEET NO.:  
**A202**

PLANS PROVIDED BY: KRITTENBRINK ARCHITECTURE LLC, 10/20/21  
 Thursday, January 6, 2022 11:28:17 AM



