







GENERAL NOTES - PROPOSAL

- DATA PRESENTED IN THESE DRAWINGS ARE AS ACCURATE AS SURVEYS AND PLANNING CAN DETERMINE, BUT ABSOLUTE ACCURACY IS NOT GUARANTEED. FIELD VERIFICATION OF THE PLANS IS THE RESPONSIBILITY OF THE CONTRACTOR SINCE FINAL DISTANCES, LOCATIONS AND HEIGHTS WILL BE GOVERNED BY ACTUAL FIELD CONDITIONS. CONTRACTOR TO FIELD VERIFY EXISTING CONDITIONS IN AREAS TO BE RENOVATED PRIOR TO BID IN ORDER TO PROVIDE AN ACCURATE BID AND BE AWARE OF ALL CONSTRUCTION METHODS NEEDED TO PROVIDE THE FINISHED PRODUCT AS SHOWN ON THE PLANS. DISCREPANCIES SHALL BE BROUGHT TO THE ATTENTION OF THE ARCHITECT FOR A DECISION TO RESOLVE CONFLICTS PRIOR TO BID.
- CONTRACTOR SHALL FINISH ALL EXPOSED ITEMS IN NEW CONSTRUCTION.
- CONSTRUCTION IN AREAS TO BE RENOVATED SHALL BE CAREFULLY COORDINATED WITH THE OWNER AND ARCHITECT PRIOR TO CONSTRUCTION. EXISTING EQUIPMENT WILL BE RENOVATED SHALL BE CAREFULLY COORDONATED WITH THE OWNER AND ARCHITECT PRIOR TO CONSTRUCTION. EXISTING EQUIPMENT WILL BE RELOCATED OR STORED AS PER OWNER'S DIRECTION. EQUIPMENT AND FURNISHINGS TO BE STORED SHALL BE PROTECTED FROM DAMAGE AND VANDALISM IN LOCATIONS ACCEPTABLE TO
- DASHED LINES ON DEMOLITION PLANS/ ELEVATIONS INDICATE EXISTING MATERIALS TO BE REMOVED, UNLESS OTHERWISE NOTED. EQUIPMENT TO BE REUSED SHALL BE STORED AND PROTECTED FROM DAMAGE DURING CONSTRUCTION, ANY DAMAGE RESULTING FROM CONSTRUCTION WILL BE REPAIRED TO ITS ORIGINAL STATE.
- ITEMS TO REMAIN AND TO BE PROTECTED ARE DESIGNATED WITH LIGHT CONTINUOUS LINES. IF DAMAGE OCCURS, PATCH, REPAIR, REFINISH OR REPLACE DAMAGED ITEMS AT NO COST TO OWNER.
- REPAIR SOFFITS, CEILING. WALL AND FLOOR FINISHES LEFT VOID OR DAMAGED BY DEMOLITION WORK TO MATCH EXISTING ADJACENT FINISHES.
- REPAIR ALL EXIST. CONSTRUCTION DAMAGED BY DEMOLITION TO LIKE NEW APPEARANCE.
- REPAIR WALLS DAMAGED BY DEMOLITION TO PROVIDE SMOOTH SURFACE, WITH PATCHES DRESSED FLUSH, SMOOTH AND READY TO RECEIVE FINISH
 - COORDINATE DEMOLITION AND CONSTRUCTION OPERATIONS WITH OWNER WHERE THEY EFFECT EXISTING WORK AREAS AND NORMAL OPERATING
- DEMOLITION EXPOSING THE INTERIOR OF THE BUILDING TO THE OUTSIDE ELEMENTS OR TO THE PUBLIC SHALL BE PROPERLY SEALED AND PROTECTED TO DAMAGE FROM VANDALISM OR WEATHER DURING CONSTRUCTION.
- PROVIDE SCREENING FROM DUST, FUMES, SMOKE, WATER, AND NOISE WHERE DEMOLITION REQUIRES CONSTRUCTION TO BE TO BE EXPOSED TO NORMAL OPERATIONS OF THE FACILITY.
- CONTRACTOR SHALL VERIFY EXISTING CONDITIONS PRIOR TO THE DEMOLITION WORK. PROBLEMS OR DISCREPANCIES IN THE PLAN SHALL BE REPORTED AT ONCE TO THE ARCHITECT AND ALL WORK INVOLVED AT SAID QUESTIONED AREA SHALL BE HALTED UNTIL ARCHITECT GIVES NOTICE TO
- PROTECT ALL EXISTING FLOORING FROM DAMAGE & REPAIR ANY DAMAGE TO LIKE NEW APPEARANCE UNLESS NOTED W/ NEW FLOORING.

MECHANICAL, AND ELECTRICAL ITEMS OR EQUIPMENT HAVE BEEN REMOVED.

- PATCH SURFACES AS REQUIRED TO MATCH EXISTING WHERE PLUMBING.
- GENERAL CONTRACTOR TO PROPERLY DISPOSE, DONATE, AND/OR RECYCLE ALL DEMO ITEMS, UNLESS OTHERWISE NOTED "RETURN TO OWNER". COORD. W/ ARCH. & OWNER.
- COORDINATE ALL HVAC DUCTWORK, RETURNS & SYSTEM SPECS W/ HVAC SUB-CONTRACTOR & ARCHITECT.
- SECURE & LEVEL ALL FLOOR & SUB-FLOOR, TYP.
- INSTALL ALL APPLIANCES (SELECTED & SUPPLIED BY OWNER) & PRODUCTS AS PER MANUFACTURE'S SPECIFICATIONS, REWORK PLUMBING & ELECTRICAL, COORD W/ OWNER & ARCHITECT, RE: POWER PLAN.
- ALL EXTERIOR WALLS & SOFFITS WILL HAVE A MIN. OF R-19 INSULATION TO COMPLY W/ CITY IN WHICH CONSTRUCTION IS BEING DONE COORD. W/ ARCHITECT & OWNER - WHERE NECESSARY.

GENERAL NOTES - PROPOSAL


- ATTICS SHALL INCLUDE INSULATION W/ A MIN OF R-30 & RADIANT BARRIER BACKED OSB AT ALL NEW ROOF DECKING, COORD. W ARCHITECT & OWNER-WHERE NECESSARY.
- ALL GLASS IN WINDOWS & DOORS TO BE COMPLIANT W/ IRC 2021, E.G. U-FACTOR, SOLAR HEAT GAIN COEFFICIENT, ETC., COORD. ALL SELECTIONS
- DOORS/WINDOWS TO BE RE-USED IN NEW CONSTRUCTION (COORD. W/ OWNER).
- ALL NEW WALLS TO RECEIVE A LEVEL 4 TEXTURE AND TO BE PAINTED TO MATCH EXISTING WHERE APPLY.
- ADD SMOKE DETECTORS & CO2 DETECTORS PER CURRENT CODE.
- DOORS @ 45° ARE EXISTING TO REMAIN & 90° ARE NEW.

WALL TYPE LEGEND:

INDICATES EXISTING WALL TO REMAIN.

INDICATES EXISTING STUD WALL W/ BRICK VENEER TO

REMAIN. INDICATES NEW 2X4(6) WOOD STUD WALL W/ GWB BOTH

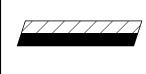

LATERAL LINES OWNER PER FIELD LOCATE & ARCHITECT. INDICATES NEW 2X4(6) WOOD STUD WALL W/ BRICK VENEER @ EXTERIOR, GWB INTERIOR (OR MATCH EXISTING CONDITION WHEN APPLICABLE). T&B, TEXTURE (TO MATCH EXISTING), & PAINT, COORD COLOR SECTION W/ OWNER &

SIDES (OR MATCH EXISTING CONDITION WHEN APPLICABLE). APPROXIMATE LOCATION OF T&B, TEXTURE (TO MATCH


EXISTING), & PAINT, COORD COLOR SECTION W/ SEPTIC



INDICATES NEW 2X4(6) WOOD STUD WALL W/ HARDIBOARD PRODUCT (PAINT) @ EXTERIOR, GWB INTERIOR (OR MATCH EXISTING CONDITION WHEN APPLICABLE). T&B, TEXTURE (TO MATCH EXISTING), & PAINT, COORD COLOR SECTION W/ OWNER & ARCHITECT.


KEY NOTE SYMBOL LEGEND:


REFER TO - BUBBLE NOTE WITHOUT ARROWS APPLIES TO ENTIRE ROOM IN WHICH IT IS LOCATED UNLESS SHOWN OTHERWISE.

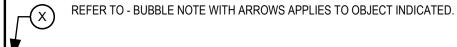

KEY NOTES:

(1) NEW ADDITION STAIRS.REFER SHEET A202, A203 AND A204.

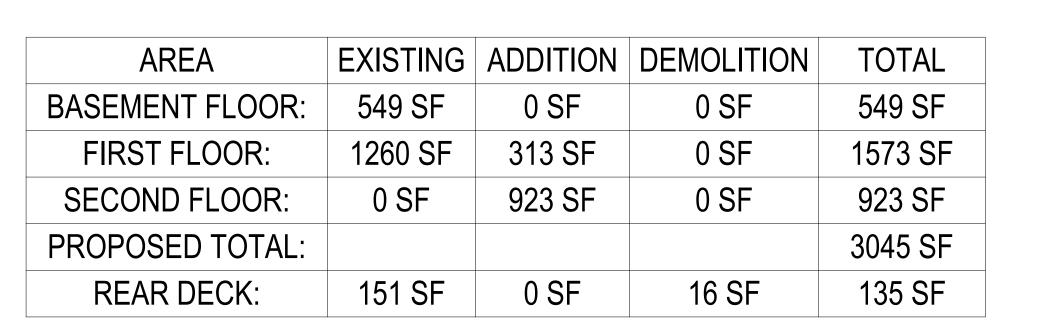

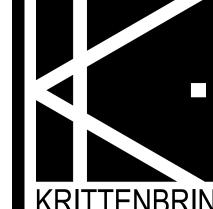

KRITTENBRINK

ARCHITECTURE PLANNING **INTERIORS** 119 W. MAIN STREET NORMAN, OK 73069 405.579.7883

FAX 405.292.0545

STRUCTURAL CONSULTANT: STRUCT-ENG STRUCT-ENG-ADDR

PHONE: PHONE

FAX: FAX

MECHANICAL CONSULTANT: MECH. ENG MECH-ENG-ADDR

PHONE: PHONE FAX: FAX

ELECTRICAL CONSULTANT: ELEC. ENG ELEC-ENG-ADDR

PHONE: PHONE FAX: FAX

Miller Michelle Residence 325 Keith St, Norman, Oklahoma

SCHEMATIC DESIGN

PRIMARY ISSUE MARK DATE DESCRIPTION 00-00-00 PERMIT ISSUE 00-00-00 BID ISSUE 00-00-00 | CONST. ISSUE

MARK DATE DESCRIPTION

REVISIONS

NOT FOR CONSTRUCTION


REVIEW PURPOSES ONLY AND DO NOT IN ANY WAY CONSTITUTE A CONSTRUCTION DOCUMENT SET: AS SUCH, THESE DRAWINGS MAY NOT BE INCORPORATED INTO ANY SET OF DRAWINGS USED FOR CONSTRUCTION

JOB NO.: K1824 2024 KRITTENBRINK ARCHITECTURE LLC ALL RIGHTS RESERVED THESE DOCUMENTS NOT BE USED FOR NY PURPOSES WITHOUT PRIOR WRITTEN PERMISSION ROM KRITTENBRINK ARCHITECTURE LL

CHECKED BY

MLK CFC SHEET TITLE: **BASEMENT FLOOR**

DRAWN BY

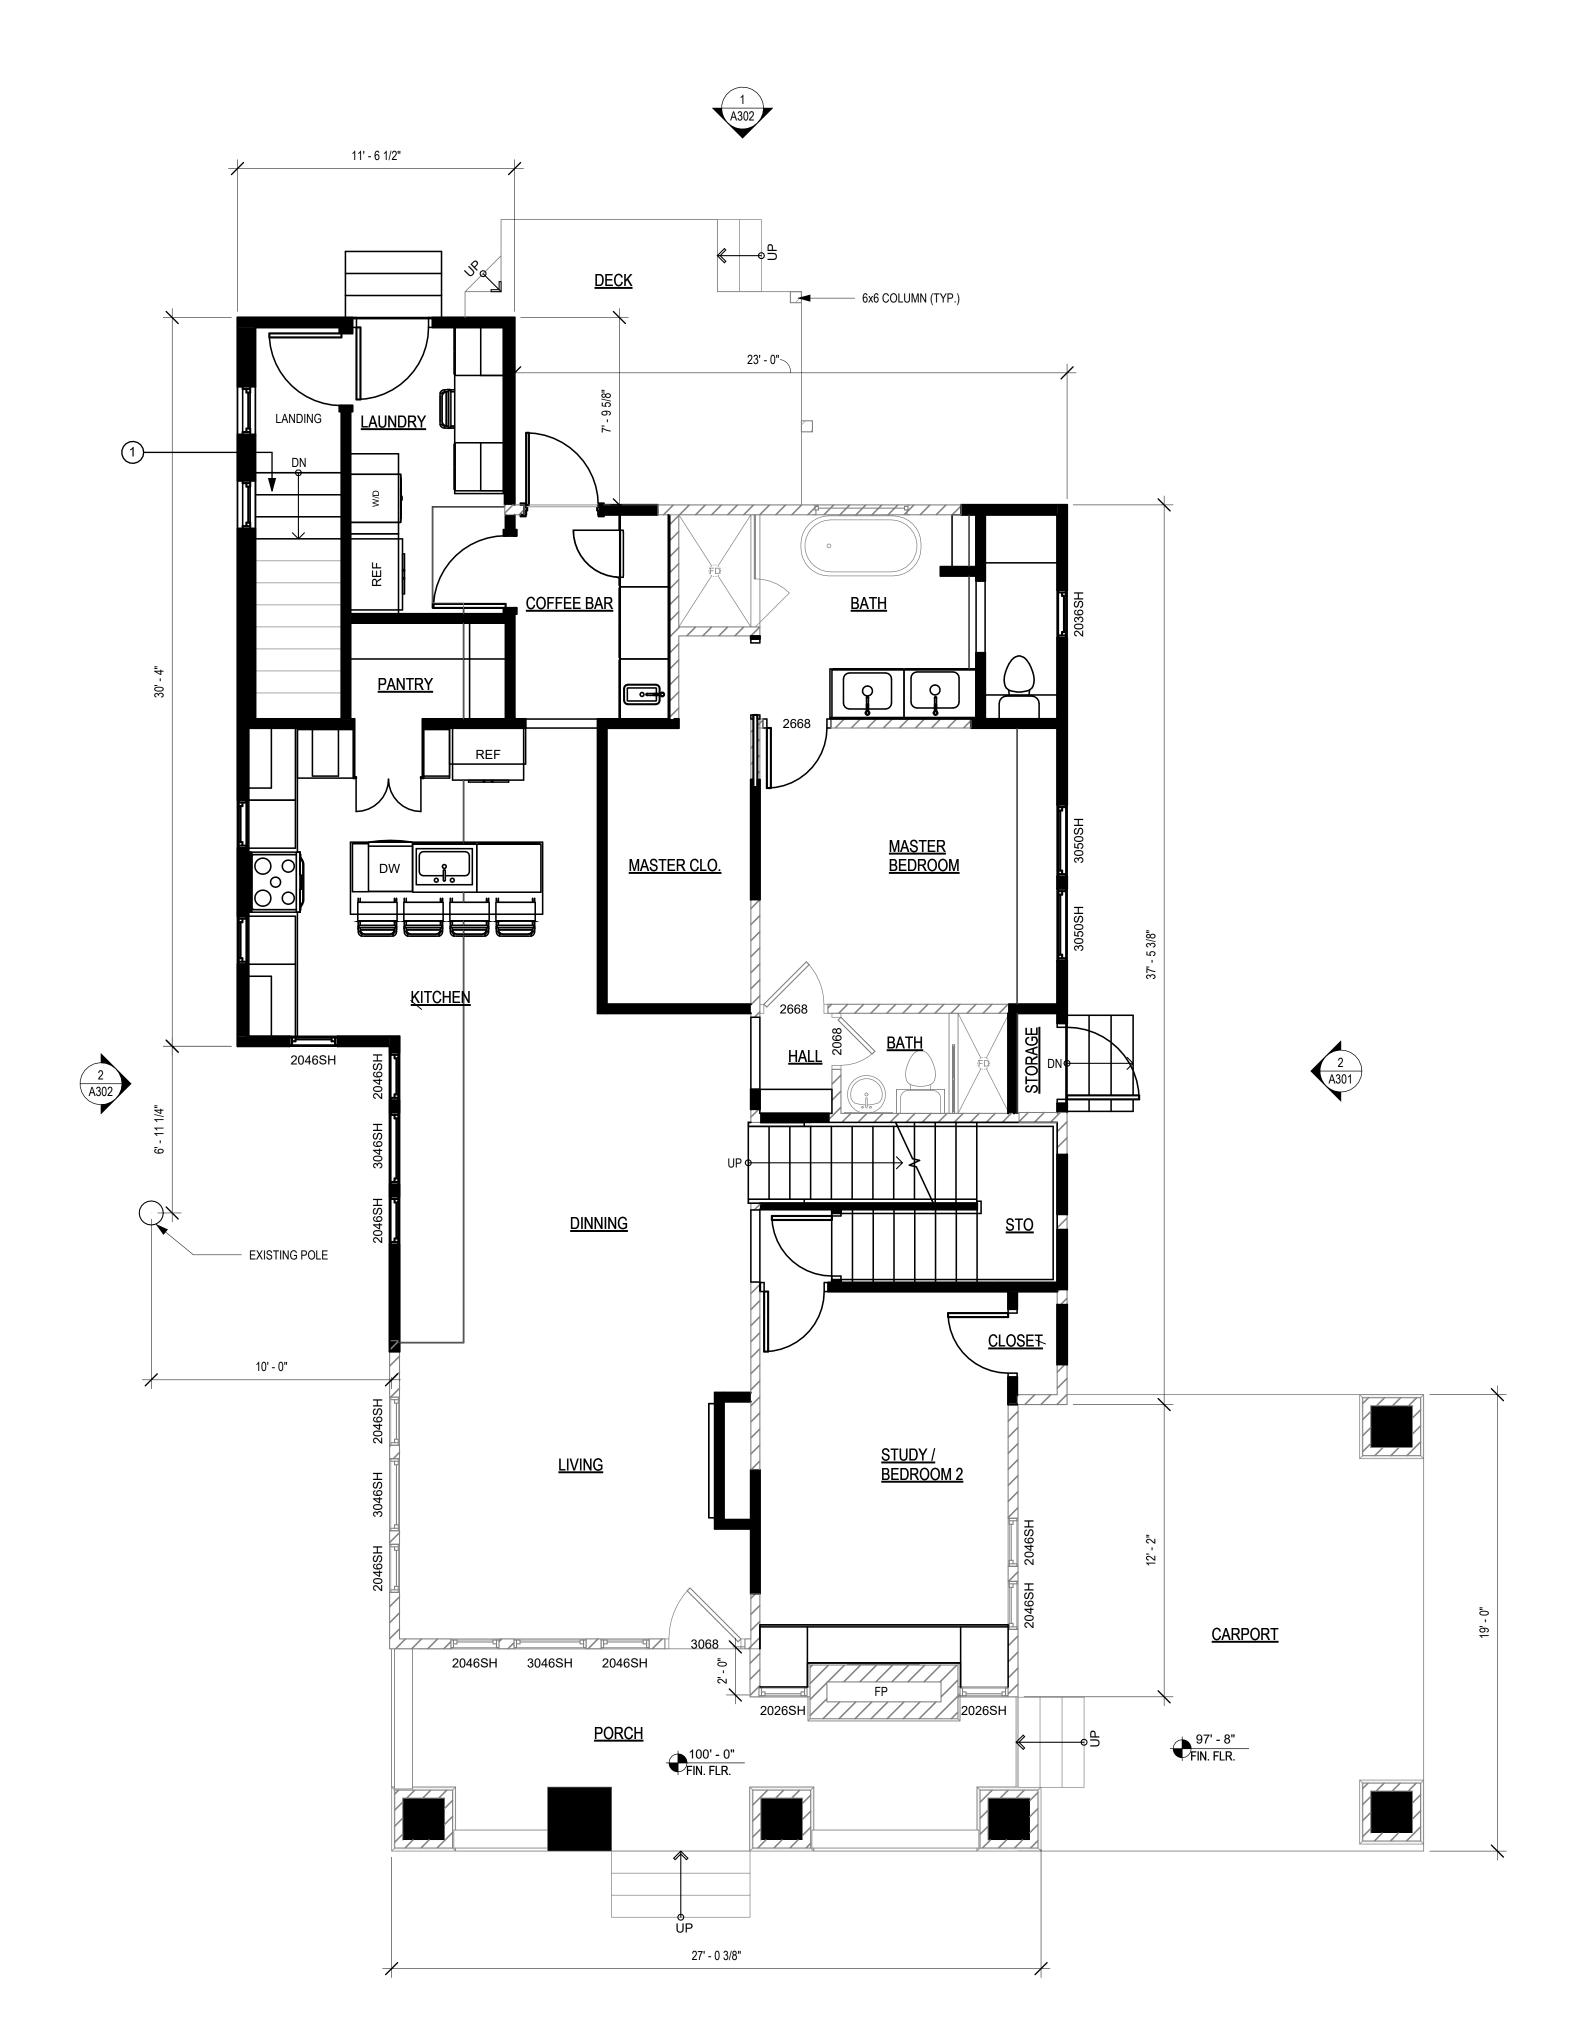

GENERAL NOTES - PROPOSAL

- DATA PRESENTED IN THESE DRAWINGS ARE AS ACCURATE AS SURVEYS AND PLANNING CAN DETERMINE, BUT ABSOLUTE ACCURACY IS NOT GUARANTEED. FIELD VERIFICATION OF THE PLANS IS THE RESPONSIBILITY OF THE CONTRACTOR SINCE FINAL DISTANCES, LOCATIONS AND HEIGHTS WILL BE GOVERNED BY ACTUAL FIELD CONDITIONS. CONTRACTOR TO FIELD VERIFY EXISTING CONDITIONS IN AREAS TO BE RENOVATED PRIOR TO BID IN ORDER TO PROVIDE AN ACCURATE BID AND BE AWARE OF ALL CONSTRUCTION METHODS NEEDED TO PROVIDE THE FINISHED PRODUCT AS SHOWN ON THE PLANS. DISCREPANCIES SHALL BE BROUGHT TO THE ATTENTION OF THE ARCHITECT FOR A DECISION TO RESOLVE CONFLICTS PRIOR TO BID.
- CONTRACTOR SHALL FINISH ALL EXPOSED ITEMS IN NEW CONSTRUCTION.
- CONSTRUCTION IN AREAS TO BE RENOVATED SHALL BE CAREFULLY COORDINATED WITH THE OWNER AND ARCHITECT PRIOR TO CONSTRUCTION. EXISTING EQUIPMENT WILL BE RENOVATED SHALL BE CAREFULLY COORDONATED WITH THE OWNER AND ARCHITECT PRIOR TO CONSTRUCTION. EXISTING EQUIPMENT WILL BE RELOCATED OR STORED AS PER OWNER'S DIRECTION. EQUIPMENT AND FURNISHINGS TO BE STORED SHALL BE PROTECTED FROM DAMAGE AND VANDALISM IN LOCATIONS ACCEPTABLE TO
- DASHED LINES ON DEMOLITION PLANS/ ELEVATIONS INDICATE EXISTING MATERIALS TO BE REMOVED, UNLESS OTHERWISE NOTED. EQUIPMENT TO BE REUSED SHALL BE STORED AND PROTECTED FROM DAMAGE DURING CONSTRUCTION, ANY DAMAGE RESULTING FROM CONSTRUCTION WILL BE REPAIRED TO ITS ORIGINAL STATE.
- ITEMS TO REMAIN AND TO BE PROTECTED ARE DESIGNATED WITH LIGHT CONTINUOUS LINES. IF DAMAGE OCCURS, PATCH, REPAIR, REFINISH OR REPLACE DAMAGED ITEMS AT NO COST TO OWNER.
- REPAIR SOFFITS, CEILING. WALL AND FLOOR FINISHES LEFT VOID OR DAMAGED BY DEMOLITION WORK TO MATCH EXISTING ADJACENT FINISHES.
- REPAIR ALL EXIST. CONSTRUCTION DAMAGED BY DEMOLITION TO LIKE NEW APPEARANCE.
- REPAIR WALLS DAMAGED BY DEMOLITION TO PROVIDE SMOOTH SURFACE. WITH PATCHES DRESSED FLUSH, SMOOTH AND READY TO RECEIVE FINISH
 - COORDINATE DEMOLITION AND CONSTRUCTION OPERATIONS WITH OWNER WHERE THEY EFFECT EXISTING WORK AREAS AND NORMAL OPERATING
- DEMOLITION EXPOSING THE INTERIOR OF THE BUILDING TO THE OUTSIDE ELEMENTS OR TO THE PUBLIC SHALL BE PROPERLY SEALED AND PROTECTED TO DAMAGE FROM VANDALISM OR WEATHER DURING CONSTRUCTION.
- PROVIDE SCREENING FROM DUST, FUMES, SMOKE, WATER, AND NOISE WHERE DEMOLITION REQUIRES CONSTRUCTION TO BE TO BE EXPOSED TO NORMAL OPERATIONS OF THE FACILITY.
- CONTRACTOR SHALL VERIFY EXISTING CONDITIONS PRIOR TO THE DEMOLITION WORK. PROBLEMS OR DISCREPANCIES IN THE PLAN SHALL BE REPORTED AT ONCE TO THE ARCHITECT AND ALL WORK INVOLVED AT SAID QUESTIONED AREA SHALL BE HALTED UNTIL ARCHITECT GIVES NOTICE TO
- PROTECT ALL EXISTING FLOORING FROM DAMAGE & REPAIR ANY DAMAGE TO LIKE NEW APPEARANCE UNLESS NOTED W/ NEW FLOORING.
- PATCH SURFACES AS REQUIRED TO MATCH EXISTING WHERE PLUMBING,
- GENERAL CONTRACTOR TO PROPERLY DISPOSE, DONATE, AND/OR RECYCLE ALL DEMO ITEMS, UNLESS OTHERWISE NOTED "RETURN TO OWNER". COORD. W/ ARCH. & OWNER.
- COORDINATE ALL HVAC DUCTWORK, RETURNS & SYSTEM SPECS W/ HVAC SUB-CONTRACTOR & ARCHITECT.

MECHANICAL, AND ELECTRICAL ITEMS OR EQUIPMENT HAVE BEEN REMOVED.

- SECURE & LEVEL ALL FLOOR & SUB-FLOOR, TYP.
- INSTALL ALL APPLIANCES (SELECTED & SUPPLIED BY OWNER) & PRODUCTS AS PER MANUFACTURE'S SPECIFICATIONS, REWORK PLUMBING & ELECTRICAL, COORD W/ OWNER & ARCHITECT, RE: POWER PLAN.
- ALL EXTERIOR WALLS & SOFFITS WILL HAVE A MIN. OF R-19 INSULATION TO COMPLY W/ CITY IN WHICH CONSTRUCTION IS BEING DONE COORD. W/ ARCHITECT & OWNER - WHERE NECESSARY.

GENERAL NOTES - PROPOSAL


- ATTICS SHALL INCLUDE INSULATION W/ A MIN OF R-30 & RADIANT BARRIER BACKED OSB AT ALL NEW ROOF DECKING, COORD. W ARCHITECT & OWNER-WHERE NECESSARY.
 - ALL GLASS IN WINDOWS & DOORS TO BE COMPLIANT W/ IRC 2021, E.G. U-FACTOR, SOLAR HEAT GAIN COEFFICIENT, ETC., COORD. ALL SELECTIONS
 - DOORS/WINDOWS TO BE RE-USED IN NEW CONSTRUCTION (COORD. W/ OWNER).
 - ALL NEW WALLS TO RECEIVE A LEVEL 4 TEXTURE AND TO BE PAINTED TO
 - MATCH EXISTING WHERE APPLY. ADD SMOKE DETECTORS & CO2 DETECTORS PER CURRENT CODE.
 - DOORS @ 45° ARE EXISTING TO REMAIN & 90° ARE NEW.

WALL TYPE LEGEND:

INDICATES EXISTING WALL TO REMAIN.

INDICATES EXISTING STUD WALL W/ BRICK VENEER TO EXISTING), & PAINT, COORD COLOR SECTION W/ SEPTIC

REMAIN. INDICATES NEW 2X4(6) WOOD STUD WALL W/ GWB BOTH SIDES (OR MATCH EXISTING CONDITION WHEN APPLICABLE). APPROXIMATE LOCATION OF T&B, TEXTURE (TO MATCH

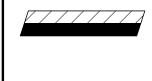

LATERAL LINES OWNER PER FIELD LOCATE & ARCHITECT. INDICATES NEW 2X4(6) WOOD STUD WALL W/ BRICK VENEER @ EXTERIOR, GWB INTERIOR (OR MATCH EXISTING CONDITION WHEN APPLICABLE). T&B, TEXTURE (TO MATCH EXISTING), & PAINT, COORD COLOR SECTION W/ OWNER & ARCHITECT

INDICATES NEW 2X4(6) WOOD STUD WALL W/ HARDIBOARD PRODUCT (PAINT) @ EXTERIOR, GWB INTERIOR (OR MATCH EXISTING CONDITION WHEN APPLICABLE). T&B, TEXTURE (TO MATCH EXISTING), & PAINT, COORD COLOR SECTION W/ OWNER & ARCHITECT.

KEY NOTE SYMBOL LEGEND:


REFER TO - BUBBLE NOTE WITHOUT ARROWS APPLIES TO ENTIRE ROOM IN WHICH IT IS LOCATED UNLESS SHOWN OTHERWISE.

REFER TO - BUBBLE NOTE WITH ARROWS APPLIES TO OBJECT INDICATED.

KEY NOTES:

1 NEW ADDITION STAIRS.REFER SHEET A202, A203 AND A204.

AREA EXISTING | ADDITION | DEMOLITION TOTAL **BASEMENT FLOOR:** 549 SF 0 SF 549 SF 0 SF FIRST FLOOR: 1260 SF 313 SF 1573 SF 0 SF SECOND FLOOR: 0 SF 923 SF 0 SF 923 SF PROPOSED TOTAL: 3045 SF 151 SF 135 SF REAR DECK: 0 SF 16 SF

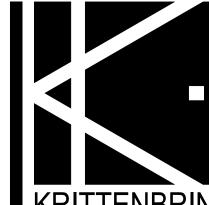

KRITTENBRINK

INTERIORS

119 W. MAIN STREET NORMAN, OK 73069 405.579.7883 FAX 405.292.0545

STRUCTURAL CONSULTANT: STRUCT-ENG STRUCT-ENG-ADDR

PHONE: PHONE FAX: FAX

MECHANICAL CONSULTANT: MECH. ENG MECH-ENG-ADDR

PHONE: PHONE FAX: FAX

ELECTRICAL CONSULTANT: ELEC. ENG ELEC-ENG-ADDR

PHONE: PHONE FAX: FAX

Miller Michelle Residence 325 Keith St, Norman, Oklahoma

SCHEMATIC DESIGN

PRIMARY ISSUE MARK DATE DESCRIPTION 00-00-00 PERMIT ISSUE 00-00-00 BID ISSUE 00-00-00 | CONST. ISSUE

MARK DATE DESCRIPTION

REVISIONS

NOT FOR CONSTRUCTION

REVIEW PURPOSES ONLY AND DO NOT IN ANY WAY CONSTITUTE A CONSTRUCTION DOCUMENT SET: AS SUCH, THESE DRAWINGS MAY NOT BE INCORPORATED INTO ANY SET OF DRAWINGS USED FOR CONSTRUCTION


JOB NO.: K1824 2024 KRITTENBRINK ARCHITECTURE LLC ALL RIGHTS RESERVED THESE DOCUMENTS NOT BE USED FOR NY PURPOSES WITHOUT PRIOR WRITTEN PERMISSION

CHECKED BY DRAWN BY MLK

SHEET TITLE: FIRST FLOOR PLAN





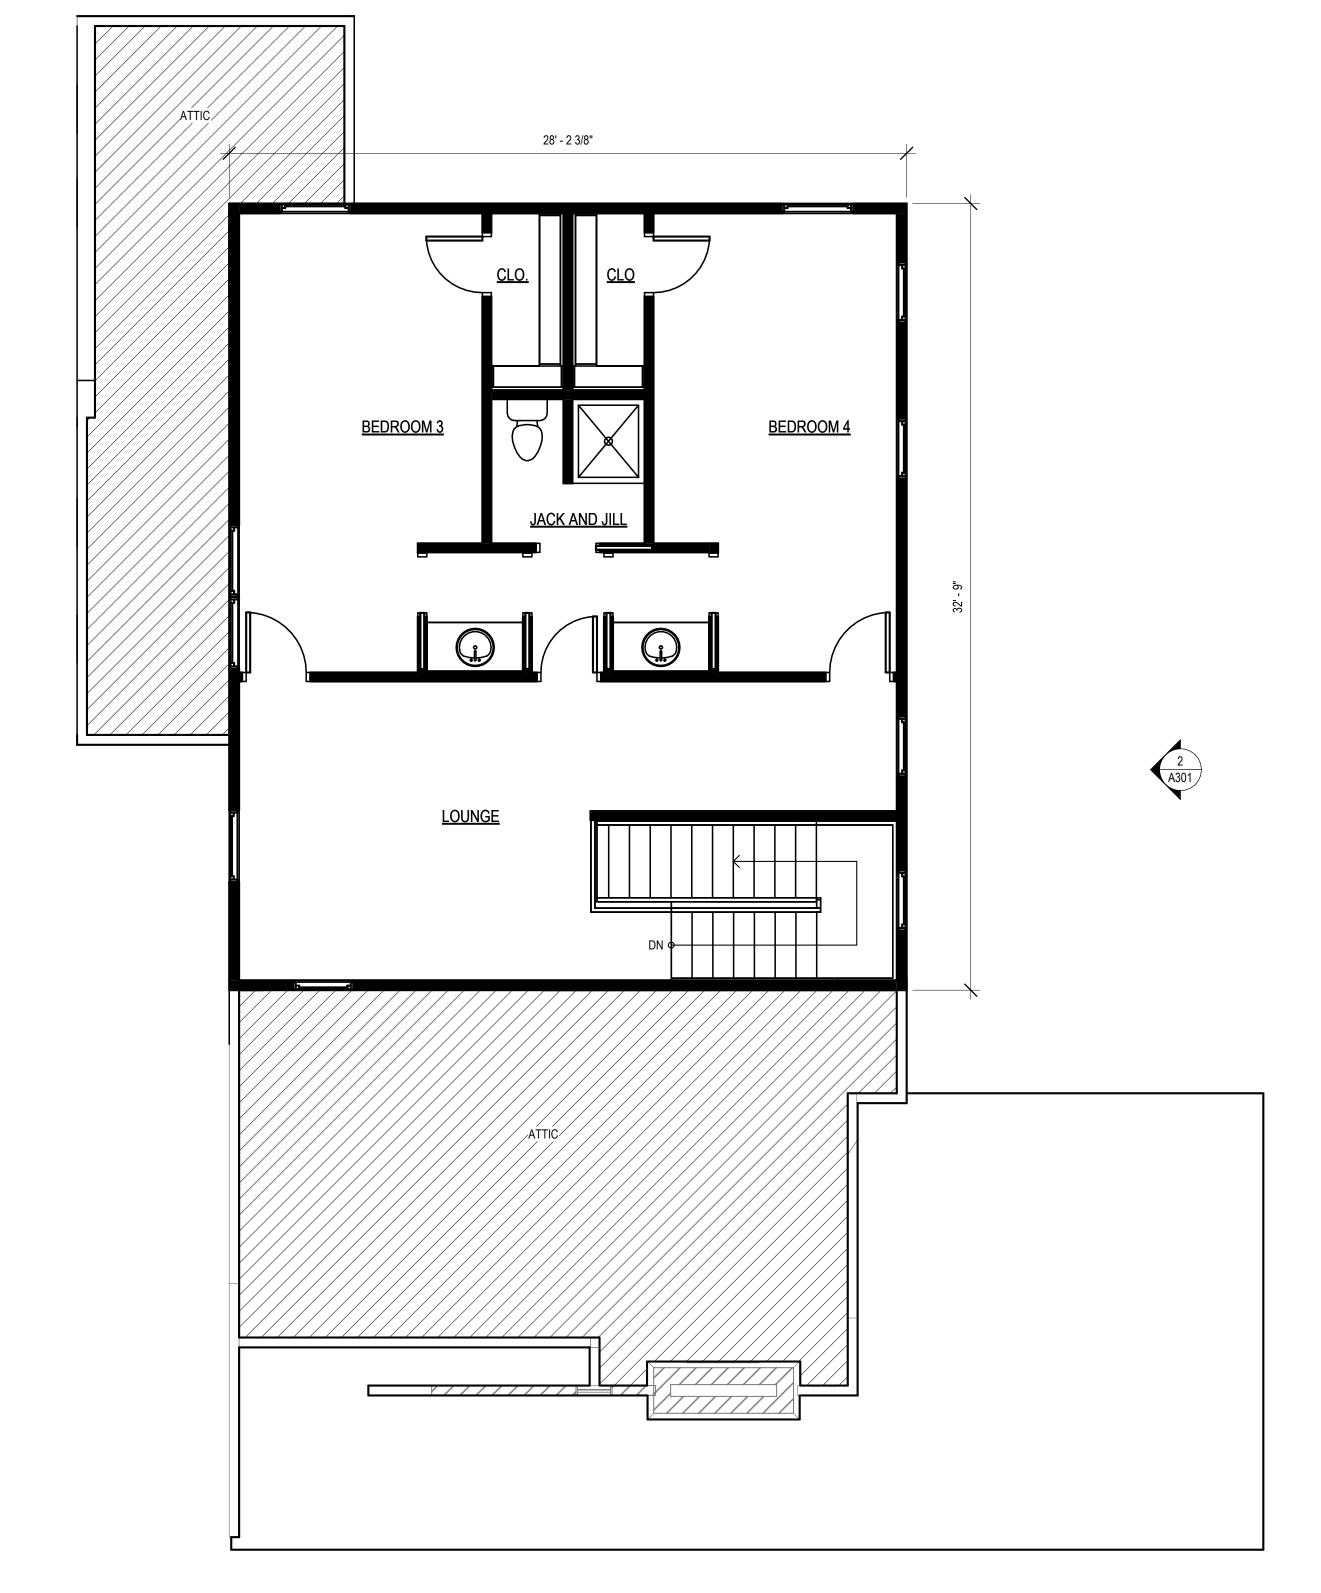





GENERAL NOTES - PROPOSAL

- DATA PRESENTED IN THESE DRAWINGS ARE AS ACCURATE AS SURVEYS AND PLANNING CAN DETERMINE, BUT ABSOLUTE ACCURACY IS NOT GUARANTEED. FIELD VERIFICATION OF THE PLANS IS THE RESPONSIBILITY OF THE CONTRACTOR SINCE FINAL DISTANCES, LOCATIONS AND HEIGHTS WILL BE GOVERNED BY ACTUAL FIELD CONDITIONS. CONTRACTOR TO FIELD VERIFY EXISTING CONDITIONS IN AREAS TO BE RENOVATED PRIOR TO BID IN ORDER TO PROVIDE AN ACCURATE BID AND BE AWARE OF ALL CONSTRUCTION METHODS NEEDED TO PROVIDE THE FINISHED PRODUCT AS SHOWN ON THE PLANS. DISCREPANCIES SHALL BE BROUGHT TO THE ATTENTION OF THE ARCHITECT FOR A DECISION TO RESOLVE CONFLICTS PRIOR TO BID.
- B. CONTRACTOR SHALL FINISH ALL EXPOSED ITEMS IN NEW CONSTRCUTION.
- C. CONSTRUCTION IN AREAS TO BE RENOVATED SHALL BE CAREFULLY COORDINATED WITH THE OWNER AND ARCHITECT PRIOR TO CONSTRUCTION. EXISTING EQUIPMENT WILL BE RENOVATED SHALL BE CAREFULLY COORDONATED WITH THE OWNER AND ARCHITECT PRIOR TO CONSTRUCTION. EXISTING EQUIPMENT WILL BE RELOCATED OR STORED AS PER OWNER'S DIRECTION. EQUIPMENT AND FURNISHINGS TO BE STORED SHALL BE PROTECTED FROM DAMAGE AND VANDALISM IN LOCATIONS ACCEPTABLE TO THE OWNER.
- D. DASHED LINES ON DEMOLITION PLANS/ ELEVATIONS INDICATE EXISTING MATERIALS TO BE REMOVED, UNLESS OTHERWISE NOTED. EQUIPMENT TO BE REUSED SHALL BE STORED AND PROTECTED FROM DAMAGE DURING CONSTRUCTION, ANY DAMAGE RESULTING FROM CONSTRUCTION WILL BE REPAIRED TO ITS ORIGINAL STATE.
- E. ITEMS TO REMAIN AND TO BE PROTECTED ARE DESIGNATED WITH LIGHT CONTINUOUS LINES. IF DAMAGE OCCURS, PATCH, REPAIR, REFINISH OR REPLACE DAMAGED ITEMS AT NO COST TO OWNER.
- F. REPAIR SOFFITS, CEILING. WALL AND FLOOR FINISHES LEFT VOID OR DAMAGED BY DEMOLITION WORK TO MATCH EXISTING ADJACENT FINISHES.
- G. REPAIR ALL EXIST. CONSTRUCTION DAMAGED BY DEMOLITION TO LIKE NEW APPEARANCE.
- H. REPAIR WALLS DAMAGED BY DEMOLITION TO PROVIDE SMOOTH SURFACE, WITH PATCHES DRESSED FLUSH, SMOOTH AND READY TO RECEIVE FINISH MATERIAL.
- COORDINATE DEMOLITION AND CONSTRUCTION OPERATIONS WITH OWNER WHERE THEY EFFECT EXISTING WORK AREAS AND NORMAL OPERATING PROCEDURES.
- DEMOLITION EXPOSING THE INTERIOR OF THE BUILDING TO THE OUTSIDE ELEMENTS OR TO THE PUBLIC SHALL BE PROPERLY SEALED AND PROTECTED TO DAMAGE FROM VANDALISM OR WEATHER DURING CONSTRUCTION.
- K. PROVIDE SCREENING FROM DUST, FUMES, SMOKE, WATER, AND NOISE WHERE DEMOLITION REQUIRES CONSTRUCTION TO BE TO BE EXPOSED TO NORMAL OPERATIONS OF THE FACILITY.
- L. CONTRACTOR SHALL VERIFY EXISTING CONDITIONS PRIOR TO THE DEMOLITION WORK. PROBLEMS OR DISCREPANCIES IN THE PLAN SHALL BE REPORTED AT ONCE TO THE ARCHITECT AND ALL WORK INVOLVED AT SAID QUESTIONED AREA SHALL BE HALTED UNTIL ARCHITECT GIVES NOTICE TO
- M. PROTECT ALL EXISTING FLOORING FROM DAMAGE & REPAIR ANY DAMAGE TO LIKE NEW APPEARANCE UNLESS NOTED W/ NEW FLOORING.

MECHANICAL, AND ELECTRICAL ITEMS OR EQUIPMENT HAVE BEEN REMOVED.

- N. PATCH SURFACES AS REQUIRED TO MATCH EXISTING WHERE PLUMBING,
- O. GENERAL CONTRACTOR TO PROPERLY DISPOSE, DONATE, AND/OR RECYCLE ALL DEMO ITEMS, UNLESS OTHERWISE NOTED "RETURN TO OWNER". COORD. W/ ARCH. & OWNER.
- P. COORDINATE ALL HVAC DUCTWORK, RETURNS & SYSTEM SPECS W/ HVAC SUB-CONTRACTOR & ARCHITECT.
- Q. SECURE & LEVEL ALL FLOOR & SUB-FLOOR, TYP.
- INSTALL ALL APPLIANCES (SELECTED & SUPPLIED BY OWNER) & PRODUCTS AS PER MANUFACTURE'S SPECIFICATIONS, REWORK PLUMBING & ELECTRICAL, COORD W/ OWNER & ARCHITECT, RE: POWER PLAN.
- S. ALL EXTERIOR WALLS & SOFFITS WILL HAVE A MIN. OF R-19 INSULATION TO COMPLY W/ CITY IN WHICH CONSTRUCTION IS BEING DONE COORD. W/ ARCHITECT & OWNER WHERE NECESSARY.

GENERAL NOTES - PROPOSAL

- T. ATTICS SHALL INCLUDE INSULATION W/ A MIN OF R-30 & RADIANT BARRIER BACKED OSB AT ALL NEW ROOF DECKING, COORD. W ARCHITECT & OWNER-WHERE NECESSARY.
- ALL GLASS IN WINDOWS & DOORS TO BE COMPLIANT W/ IRC 2021, E.G. U-FACTOR, SOLAR HEAT GAIN COEFFICIENT, ETC., COORD. ALL SELECTIONS
- DOORS/WINDOWS TO BE RE-USED IN NEW CONSTRUCTION (COORD. W/ OWNER).
- ALL NEW WALLS TO RECEIVE A LEVEL 4 TEXTURE AND TO BE PAINTED TO
- MATCH EXISTING WHERE APPLY.

 ADD SMOKE DETECTORS & CO2 DETECTORS PER CURRENT CODE.
- DOORS @ 45° ARE EXISTING TO REMAIN & 90° ARE NEW.

WALL TYPE LEGEND:

INDICATES EXISTING WALL TO REMAIN.

INDICATES EXISTING STUD WALL W/ BRICK VENEER TO REMAIN.



APPROXIMATE LOCATION OF T&B, TEXTURE (TO MATCH EXISTING), & PAINT, COORD COLOR SECTION W/ SEPTIC LATERAL LINES OWNER PER FIELD LOCATE & ARCHITECT.

INDICATES NEW 2X4(6) WOOD STUD WALL W/ BRICK VENEER @ EXTERIOR, GWB INTERIOR (OR MATCH EXISTING CONDITION WHEN APPLICABLE). T&B, TEXTURE (TO MATCH

INDICATES NEW 2X4(6) WOOD STUD WALL W/ GWB BOTH

SIDES (OR MATCH EXISTING CONDITION WHEN APPLICABLE).



ARCHITECT

INDICATES NEW 2X4(6) WOOD STUD WALL W/ HARDIBOARD PRODUCT (PAINT) @ EXTERIOR, GWB INTERIOR (OR MATCH EXISTING CONDITION WHEN APPLICABLE). T&B, TEXTURE (TO MATCH EXISTING), & PAINT, COORD COLOR SECTION W/OWNER & ARCHITECT.

EXISTING), & PAINT, COORD COLOR SECTION W/ OWNER &

KEY NOTE SYMBOL LEGEND:


REFER TO - BUBBLE NOTE WITHOUT ARROWS APPLIES TO ENTIRE ROOM IN WHICH IT IS LOCATED UNLESS SHOWN OTHERWISE.



REFER TO - BUBBLE NOTE WITH ARROWS APPLIES TO OBJECT INDICATED.

KEY NOTES:

1 NEW ADDITION STAIRS.REFER SHEET A202, A203 AND A204.

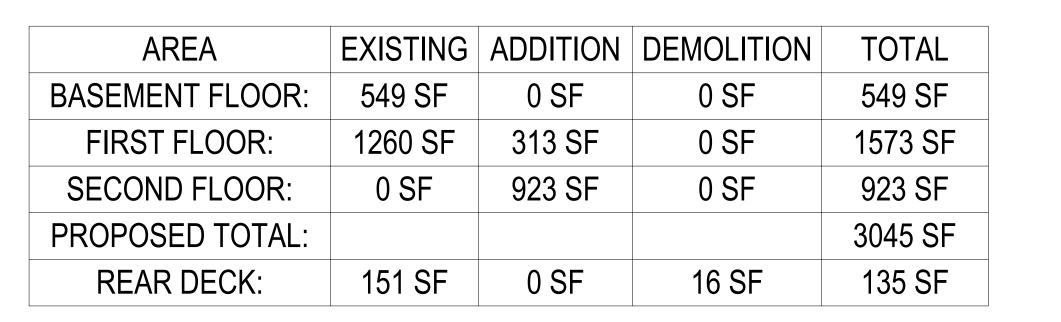



KRITTENBRINK

ARCHITECTURE
PLANNING
INTERIORS
119 W. MAIN STREET
NORMAN, OK 73069
405.579.7883

FAX 405.292.0545
STRUCTURAL CONSULTANT:
STRUCT-ENG
STRUCT-ENG-ADDR

PHONE: PHONE
FAX: FAX

MECHANICAL CONSULTANT: MECH. ENG MECH-ENG-ADDR

PHONE: PHONE

ELECTRICAL CONSULTANT: ELEC. ENG

PHONE: PHONE FAX: FAX

ELEC-ENG-ADDR

FAX: FAX

Miller Michelle Residence 325 Keith St, Norman, Oklahoma

SCHEMATIC DESIGN SET

	·	
MARK	DATE	DESCRIPTION

PRIMARY ISSUE

MARK DATE DESCRIPTION

0 00-00-00 PERMIT ISSUE

0 00-00-00 BID ISSUE

0 00-00-00 CONST. ISSUE

REVISIONS

NOT FOR CONSTRUCTION

THESE DRAWINGS ARE PROVIDED FOR APPROVAL OR REVIEW PURPOSES ONLY AND DO NOT IN ANY WAY CONSTITUTE A CONSTRUCTION DOCUMENT SET; AS SUCH, THESE DRAWINGS MAY NOT BE INCORPORATED INTO ANY SET OF DRAWINGS USED FOR CONSTRUCTION

JOB NO.: K1824

©2024 KRITTENBRINK ARCHITECTURE LLC ALL RIGHTS RESERVED THESE DOCUMENTS NOT BE USED FOR ANY PURPOSES WITHOUT PRIOR WRITTEN PERMISSIO FROM KRITTENBRINK ARCHITECTURE LLC


SHEET TITLE:
SECOND FLOOR

DRAWN BY

CHECKED BY

SHEET NO:



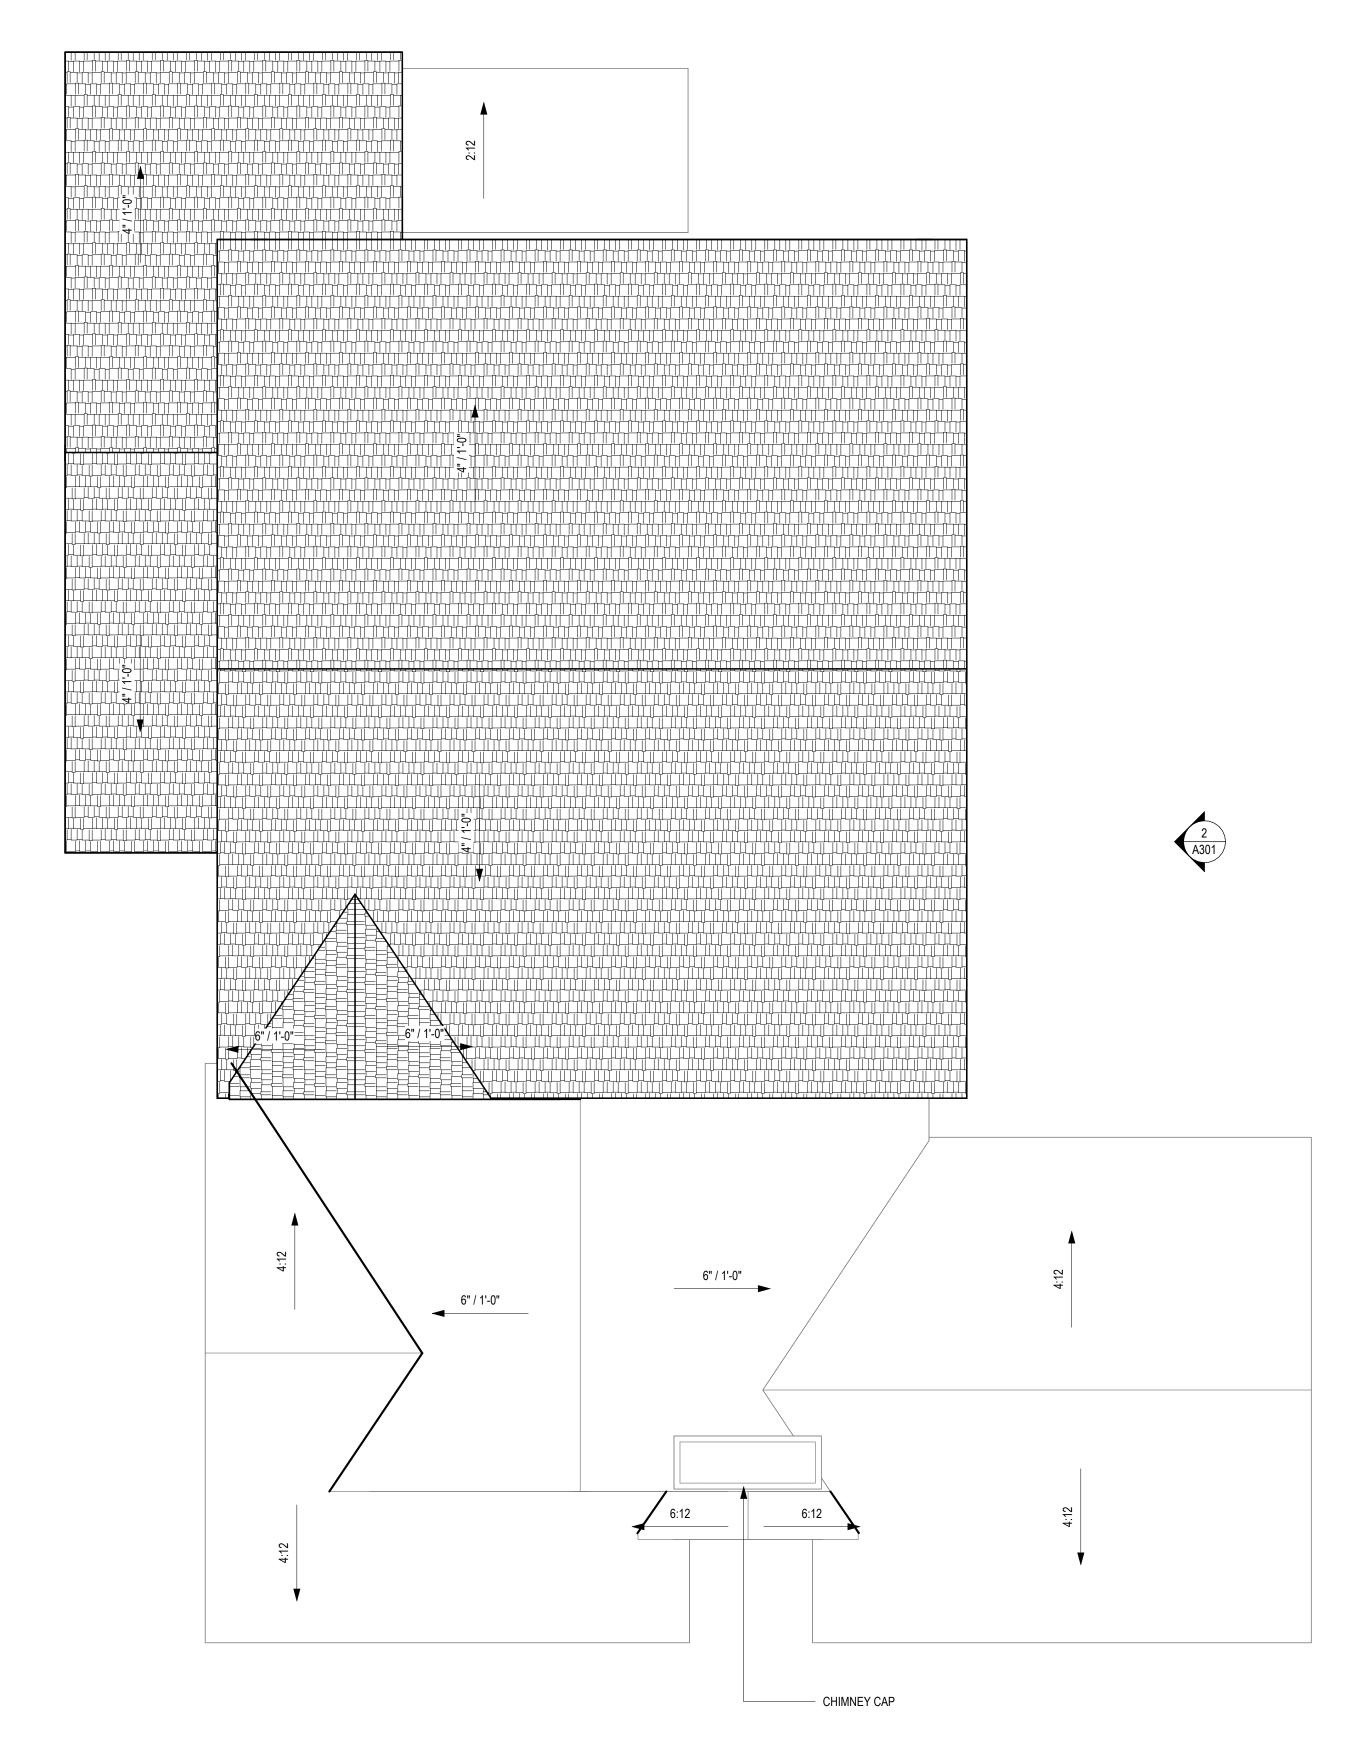



1/4" = 1'-0"

GENERAL NOTES - PROPOSAL

- DATA PRESENTED IN THESE DRAWINGS ARE AS ACCURATE AS SURVEYS AND PLANNING CAN DETERMINE, BUT ABSOLUTE ACCURACY IS NOT GUARANTEED. FIELD VERIFICATION OF THE PLANS IS THE RESPONSIBILITY OF THE CONTRACTOR SINCE FINAL DISTANCES, LOCATIONS AND HEIGHTS WILL BE GOVERNED BY ACTUAL FIELD CONDITIONS. CONTRACTOR TO FIELD VERIFY EXISTING CONDITIONS IN AREAS TO BE RENOVATED PRIOR TO BID IN ORDER TO PROVIDE AN ACCURATE BID AND BE AWARE OF ALL CONSTRUCTION METHODS NEEDED TO PROVIDE THE FINISHED PRODUCT AS SHOWN ON THE PLANS. DISCREPANCIES SHALL BE BROUGHT TO THE ATTENTION OF THE ARCHITECT FOR A DECISION TO RESOLVE CONFLICTS PRIOR TO BID.
- CONTRACTOR SHALL FINISH ALL EXPOSED ITEMS IN NEW CONSTRCUTION.
- CONSTRUCTION IN AREAS TO BE RENOVATED SHALL BE CAREFULLY COORDINATED WITH THE OWNER AND ARCHITECT PRIOR TO CONSTRUCTION. EXISTING EQUIPMENT WILL BE RENOVATED SHALL BE CAREFULLY COORDONATED WITH THE OWNER AND ARCHITECT PRIOR TO CONSTRUCTION. EXISTING EQUIPMENT WILL BE RELOCATED OR STORED AS PER OWNER'S DIRECTION. EQUIPMENT AND FURNISHINGS TO BE STORED SHALL BE PROTECTED FROM DAMAGE AND VANDALISM IN LOCATIONS ACCEPTABLE TO
- DASHED LINES ON DEMOLITION PLANS/ ELEVATIONS INDICATE EXISTING MATERIALS TO BE REMOVED, UNLESS OTHERWISE NOTED. EQUIPMENT TO BE REUSED SHALL BE STORED AND PROTECTED FROM DAMAGE DURING CONSTRUCTION, ANY DAMAGE RESULTING FROM CONSTRUCTION WILL BE REPAIRED TO ITS ORIGINAL STATE.
- ITEMS TO REMAIN AND TO BE PROTECTED ARE DESIGNATED WITH LIGHT CONTINUOUS LINES. IF DAMAGE OCCURS, PATCH, REPAIR, REFINISH OR REPLACE DAMAGED ITEMS AT NO COST TO OWNER.
- REPAIR SOFFITS, CEILING. WALL AND FLOOR FINISHES LEFT VOID OR DAMAGED BY DEMOLITION WORK TO MATCH EXISTING ADJACENT FINISHES.
- REPAIR ALL EXIST. CONSTRUCTION DAMAGED BY DEMOLITION TO LIKE NEW APPEARANCE.
- REPAIR WALLS DAMAGED BY DEMOLITION TO PROVIDE SMOOTH SURFACE. WITH PATCHES DRESSED FLUSH, SMOOTH AND READY TO RECEIVE FINISH

COORDINATE DEMOLITION AND CONSTRUCTION OPERATIONS WITH OWNER WHERE THEY EFFECT EXISTING WORK AREAS AND NORMAL OPERATING

- DEMOLITION EXPOSING THE INTERIOR OF THE BUILDING TO THE OUTSIDE ELEMENTS OR TO THE PUBLIC SHALL BE PROPERLY SEALED AND PROTECTED TO DAMAGE FROM VANDALISM OR WEATHER DURING CONSTRUCTION.
- PROVIDE SCREENING FROM DUST, FUMES, SMOKE, WATER, AND NOISE WHERE DEMOLITION REQUIRES CONSTRUCTION TO BE TO BE EXPOSED TO NORMAL OPERATIONS OF THE FACILITY.
- CONTRACTOR SHALL VERIFY EXISTING CONDITIONS PRIOR TO THE DEMOLITION WORK. PROBLEMS OR DISCREPANCIES IN THE PLAN SHALL BE REPORTED AT ONCE TO THE ARCHITECT AND ALL WORK INVOLVED AT SAID QUESTIONED AREA SHALL BE HALTED UNTIL ARCHITECT GIVES NOTICE TO
- PROTECT ALL EXISTING FLOORING FROM DAMAGE & REPAIR ANY DAMAGE TO LIKE NEW APPEARANCE UNLESS NOTED W/ NEW FLOORING.
- PATCH SURFACES AS REQUIRED TO MATCH EXISTING WHERE PLUMBING, MECHANICAL, AND ELECTRICAL ITEMS OR EQUIPMENT HAVE BEEN REMOVED.
- GENERAL CONTRACTOR TO PROPERLY DISPOSE, DONATE, AND/OR RECYCLE ALL DEMO ITEMS, UNLESS OTHERWISE NOTED "RETURN TO OWNER". COORD. W/ ARCH. & OWNER.
- COORDINATE ALL HVAC DUCTWORK, RETURNS & SYSTEM SPECS W/ HVAC SUB-CONTRACTOR & ARCHITECT.
- SECURE & LEVEL ALL FLOOR & SUB-FLOOR, TYP.
- INSTALL ALL APPLIANCES (SELECTED & SUPPLIED BY OWNER) & PRODUCTS AS PER MANUFACTURE'S SPECIFICATIONS, REWORK PLUMBING & ELECTRICAL, COORD W/ OWNER & ARCHITECT, RE: POWER PLAN.
- ALL EXTERIOR WALLS & SOFFITS WILL HAVE A MIN. OF R-19 INSULATION TO COMPLY W/ CITY IN WHICH CONSTRUCTION IS BEING DONE COORD. W/ ARCHITECT & OWNER - WHERE NECESSARY.

GENERAL NOTES - PROPOSAL

- ATTICS SHALL INCLUDE INSULATION W/ A MIN OF R-30 & RADIANT BARRIER BACKED OSB AT ALL NEW ROOF DECKING, COORD. W ARCHITECT & OWNER-WHERE NECESSARY.
- ALL GLASS IN WINDOWS & DOORS TO BE COMPLIANT W/ IRC 2021, E.G. U-FACTOR, SOLAR HEAT GAIN COEFFICIENT, ETC., COORD. ALL SELECTIONS
- DOORS/WINDOWS TO BE RE-USED IN NEW CONSTRUCTION (COORD. W/ OWNER).
- ALL NEW WALLS TO RECEIVE A LEVEL 4 TEXTURE AND TO BE PAINTED TO
- MATCH EXISTING WHERE APPLY. ADD SMOKE DETECTORS & CO2 DETECTORS PER CURRENT CODE.
- DOORS @ 45° ARE EXISTING TO REMAIN & 90° ARE NEW.

WALL TYPE LEGEND:

INDICATES EXISTING WALL TO REMAIN.

INDICATES EXISTING STUD WALL W/ BRICK VENEER TO REMAIN. EXISTING), & PAINT, COORD COLOR SECTION W/ SEPTIC

INDICATES NEW 2X4(6) WOOD STUD WALL W/ GWB BOTH SIDES (OR MATCH EXISTING CONDITION WHEN APPLICABLE). APPROXIMATE LOCATION OF T&B, TEXTURE (TO MATCH



LATERAL LINES OWNER PER FIELD LOCATE & ARCHITECT. INDICATES NEW 2X4(6) WOOD STUD WALL W/ BRICK VENEER @ EXTERIOR, GWB INTERIOR (OR MATCH EXISTING CONDITION WHEN APPLICABLE). T&B, TEXTURE (TO MATCH EXISTING), & PAINT, COORD COLOR SECTION W/ OWNER & ARCHITECT

INDICATES NEW 2X4(6) WOOD STUD WALL W/ HARDIBOARD PRODUCT (PAINT) @ EXTERIOR, GWB INTERIOR (OR MATCH EXISTING CONDITION WHEN APPLICABLE). T&B, TEXTURE (TO MATCH EXISTING), & PAINT, COORD COLOR SECTION W/ OWNER & ARCHITECT.

KEY NOTE SYMBOL LEGEND:

REFER TO - BUBBLE NOTE WITHOUT ARROWS APPLIES TO ENTIRE ROOM IN WHICH IT IS LOCATED UNLESS SHOWN OTHERWISE.

REFER TO - BUBBLE NOTE WITH ARROWS APPLIES TO OBJECT INDICATED.



KEY NOTES:

(1) NEW ADDITION STAIRS.REFER SHEET A202, A203 AND A204.



INTERIORS 119 W. MAIN STREET NORMAN, OK 73069

405.579.7883

FAX 405.292.0545 STRUCTURAL CONSULTANT: STRUCT-ENG STRUCT-ENG-ADDR

PHONE: PHONE FAX: FAX

MECHANICAL CONSULTANT: MECH. ENG MECH-ENG-ADDR

PHONE: PHONE FAX: FAX

ELECTRICAL CONSULTANT: ELEC. ENG

PHONE: PHONE FAX: FAX

ELEC-ENG-ADDR

Miller Michelle Residence 325 Keith St, Norman, Oklahoma

SCHEMATIC DESIGN

PRIMARY ISSUE MARK DATE DESCRIPTION 00-00-00 PERMIT ISSUE 00-00-00 BID ISSUE 00-00-00 | CONST. ISSUE

MARK DATE DESCRIPTION

REVISIONS

NOT FOR CONSTRUCTION

REVIEW PURPOSES ONLY AND DO NOT IN ANY WAY CONSTITUTE A CONSTRUCTION DOCUMENT SET: AS SUCH, THESE DRAWINGS MAY NOT BE INCORPORATED INTO ANY SET OF DRAWINGS USED FOR CONSTRUCTION.

JOB NO.: K1824 2024 KRITTENBRINK ARCHITECTURE LLC ALL RIGHTS RESERVED THESE DOCUMENTS NOT BE USED FOR ANY PURPOSES WITHOUT PRIOR WRITTEN PERMISSION ROM KRITTENBRINK ARCHITECTURE LL

CHECKED BY

SHEET TITLE: **ROOF PLAN**

DRAWN BY



1 FRONT SOUTH EXTERIOR ELEVATION
1/4" = 1'-4



2 RIGHT EAST EXTERIOR ELEVATION

1/4" = 1'-0"

GENERAL NOTES - PROPOSAL

- DATA PRESENTED IN THESE DRAWINGS ARE AS ACCURATE AS SURVEYS AND PLANNING CAN DETERMINE, BUT ABSOLUTE ACCURACY IS NOT GUARANTEED. FIELD VERIFICATION OF THE PLANS IS THE RESPONSIBILITY OF THE CONTRACTOR SINCE FINAL DISTANCES, LOCATIONS AND HEIGHTS WILL BE GOVERNED BY ACTUAL FIELD CONDITIONS. CONTRACTOR TO FIELD VERIFY EXISTING CONDITIONS IN AREAS TO BE RENOVATED PRIOR TO BID IN ORDER TO PROVIDE AN ACCURATE BID AND BE AWARE OF ALL CONSTRUCTION METHODS NEEDED TO PROVIDE THE FINISHED PRODUCT AS SHOWN ON THE PLANS. DISCREPANCIES SHALL BE BROUGHT TO THE ATTENTION OF THE ARCHITECT FOR A DECISION TO RESOLVE CONFLICTS PRIOR TO BID.
- CONTRACTOR SHALL FINISH ALL EXPOSED ITEMS IN NEW CONSTRCUTION.
- C. CONSTRUCTION IN AREAS TO BE RENOVATED SHALL BE CAREFULLY COORDINATED WITH THE OWNER AND ARCHITECT PRIOR TO CONSTRUCTION. EXISTING EQUIPMENT WILL BE RENOVATED SHALL BE CAREFULLY COORDONATED WITH THE OWNER AND ARCHITECT PRIOR TO CONSTRUCTION. EXISTING EQUIPMENT WILL BE RELOCATED OR STORED AS PER OWNER'S DIRECTION. EQUIPMENT AND FURNISHINGS TO BE STORED SHALL BE PROTECTED FROM DAMAGE AND VANDALISM IN LOCATIONS ACCEPTABLE TO THE OWNER.
- DASHED LINES ON DEMOLITION PLANS/ ELEVATIONS INDICATE EXISTING MATERIALS TO BE REMOVED, UNLESS OTHERWISE NOTED. EQUIPMENT TO BE REUSED SHALL BE STORED AND PROTECTED FROM DAMAGE DURING CONSTRUCTION, ANY DAMAGE RESULTING FROM CONSTRUCTION WILL BE REPAIRED TO ITS ORIGINAL STATE.
- ITEMS TO REMAIN AND TO BE PROTECTED ARE DESIGNATED WITH LIGHT CONTINUOUS LINES. IF DAMAGE OCCURS, PATCH, REPAIR, REFINISH OR REPLACE DAMAGED ITEMS AT NO COST TO OWNER.
- REPAIR SOFFITS, CEILING. WALL AND FLOOR FINISHES LEFT VOID OR DAMAGED BY DEMOLITION WORK TO MATCH EXISTING ADJACENT FINISHES.
- REPAIR ALL EXIST. CONSTRUCTION DAMAGED BY DEMOLITION TO LIKE NEW APPEARANCE.
- REPAIR WALLS DAMAGED BY DEMOLITION TO PROVIDE SMOOTH SURFACE, WITH PATCHES DRESSED FLUSH, SMOOTH AND READY TO RECEIVE FINISH
- COORDINATE DEMOLITION AND CONSTRUCTION OPERATIONS WITH OWNER WHERE THEY EFFECT EXISTING WORK AREAS AND NORMAL OPERATING
- J. DEMOLITION EXPOSING THE INTERIOR OF THE BUILDING TO THE OUTSIDE ELEMENTS OR TO THE PUBLIC SHALL BE PROPERLY SEALED AND PROTECTED TO DAMAGE FROM VANDALISM OR WEATHER DURING CONSTRUCTION.
- PROVIDE SCREENING FROM DUST, FUMES, SMOKE, WATER, AND NOISE WHERE DEMOLITION REQUIRES CONSTRUCTION TO BE TO BE EXPOSED TO NORMAL OPERATIONS OF THE FACILITY.
- CONTRACTOR SHALL VERIFY EXISTING CONDITIONS PRIOR TO THE DEMOLITION WORK. PROBLEMS OR DISCREPANCIES IN THE PLAN SHALL BE REPORTED AT ONCE TO THE ARCHITECT AND ALL WORK INVOLVED AT SAID QUESTIONED AREA SHALL BE HALTED UNTIL ARCHITECT GIVES NOTICE TO PROCEED.
- M. PROTECT ALL EXISTING FLOORING FROM DAMAGE & REPAIR ANY DAMAGE TO LIKE NEW APPEARANCE UNLESS NOTED W/ NEW FLOORING.
- N. PATCH SURFACES AS REQUIRED TO MATCH EXISTING WHERE PLUMBING, MECHANICAL, AND ELECTRICAL ITEMS OR EQUIPMENT HAVE BEEN REMOVED.
- O. GENERAL CONTRACTOR TO PROPERLY DISPOSE, DONATE, AND/OR RECYCLE ALL DEMO ITEMS, UNLESS OTHERWISE NOTED "RETURN TO OWNER". COORD. W/ ARCH. & OWNER.
- . COORDINATE ALL HVAC DUCTWORK, RETURNS & SYSTEM SPECS W/ HVAC SUB-CONTRACTOR & ARCHITECT.
- Q. SECURE & LEVEL ALL FLOOR & SUB-FLOOR, TYP.
- INSTALL ALL APPLIANCES (SELECTED & SUPPLIED BY OWNER) & PRODUCTS AS PER MANUFACTURE'S SPECIFICATIONS, REWORK PLUMBING & ELECTRICAL, COORD W/ OWNER & ARCHITECT, RE: POWER PLAN.
- ALL EXTERIOR WALLS & SOFFITS WILL HAVE A MIN. OF R-19 INSULATION TO COMPLY W/ CITY IN WHICH CONSTRUCTION IS BEING DONE COORD. W/ ARCHITECT & OWNER WHERE NECESSARY.

) (GENERAL NOTES - PROPOSAL

- T. ATTICS SHALL INCLUDE INSULATION W/ A MIN OF R-30 & RADIANT BARRIER BACKED OSB AT ALL NEW ROOF DECKING, COORD. W ARCHITECT & OWNER-WHERE NECESSARY.
- ALL GLASS IN WINDOWS & DOORS TO BE COMPLIANT W/ IRC 2021, E.G. U-FACTOR, SOLAR HEAT GAIN COEFFICIENT, ETC., COORD. ALL SELECTIONS W/ ARCHITECT.
- V. DOORS/WINDOWS TO BE RE-USED IN NEW CONSTRUCTION (COORD.
- W. ALL NEW WALLS TO RECEIVE A LEVEL 4 TEXTURE AND TO BE PAINTED TO MATCH EXISTING WHERE APPLY.
- MATCH EXISTING WHERE APPLY.

ADD SMOKE DETECTORS & CO2 DETECTORS PER CURRENT CODE.

DOORS @ 45° ARE EXISTING TO REMAIN & 90° ARE NEW.

WALL TYPE LEGEND:

INDICATES EXISTING WALL TO REMAIN.

INDICATES EXISTING STUD WALL W/ BRICK VENEER TO REMAIN.

INDICATES NEW 2X4(6) WOOD STUD WALL W/ GWB BOTH SIDES (OR MATCH EXISTING CONDITION WHEN APPLICABLE).

LATERAL LINES OWNER PER FIELD LOCATE & ARCHITECT.

INDICATES NEW 2X4(6) WOOD STUD WALL W/ BRICK VENEER
@ EXTERIOR, GWB INTERIOR (OR MATCH EXISTING
CONDITION WHEN APPLICABLE). T&B, TEXTURE (TO MATCH
EXISTING), & PAINT, COORD COLOR SECTION W/ OWNER &

APPROXIMATE LOCATION OF T&B, TEXTURE (TO MATCH

EXISTING), & PAINT, COORD COLOR SECTION W/ SEPTIC


INDICATES NEW 2X4(6) WOOD STUD WALL W/ HARDIBOARD PRODUCT (PAINT) @ EXTERIOR, GWB INTERIOR (OR MATCH EXISTING CONDITION WHEN APPLICABLE). T&B, TEXTURE (TO MATCH EXISTING), & PAINT, COORD COLOR SECTION W/OWNER & ARCHITECT.

KEY NOTE SYMBOL LEGEND:

- REFER TO BUBBLE NOTE WITHOUT ARROWS APPLIES TO ENTIRE ROOM IN WHICH IT IS LOCATED UNLESS SHOWN OTHERWISE.
- REFER TO BUBBLE NOTE WITH ARROWS APPLIES TO OBJECT INDICATED.

KEY NOTES:

1) NEW ADDITION STAIRS.REFER SHEET A202, A203 AND A204.

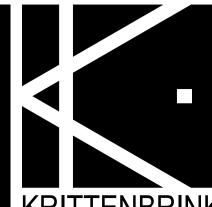

KRITTENBRINK

Architecture LLC
ARCHITECTURE
PLANNING

INTERIORS 119 W. MAIN STREET NORMAN, OK 73069 405.579.7883 FAX 405.292.0545

STRUCTURAL CONSULTANT: STRUCT-ENG STRUCT-ENG-ADDR

PHONE: PHONE

FAX: FAX

MECHANICAL CONSULTANT:

PHONE: PHONE

MECH. ENG MECH-ENG-ADDR

FAX: FAX

ELEC. ENG ELEC-ENG-ADDR

PHONE: PHONE FAX: FAX

Miller Michelle Residence 325 Keith St, Norman, Oklahoma

SCHEMATIC DESIGN SET 1.09.2025

MARK DATE DESCRIPTION

REVISIONS

PRIMARY ISSUE

MARK DATE DESCRIPTION

0 00-00-00 PERMIT ISSUE

0 00-00-00 BID ISSUE

0 00-00-00 CONST. ISSUE

NOT FOR CONSTRUCTION

THESE DRAWINGS ARE PROVIDED FOR APPROVAL OR REVIEW PURPOSES ONLY AND DO NOT IN ANY WAY CONSTITUTE A CONSTRUCTION DOCUMENT SET; AS SUCH, THESE DRAWINGS MAY NOT BE INCORPORATED INTO ANY SET OF DRAWINGS USED FOR CONSTRUCTION.

JOB NO.: K1824

©2024 KRITTENBRINK ARCHITECTURE LLC ALL RIGHTS
RESERVED THESE DOCUMENTS NOT BE USED FOR
ANY PURPOSES WITHOUT PRIOR WRITTEN PERMISSIC
FROM KRITTENBRINK ARCHITECTURE LLC

CHECKED BY

SHEET TITLE:

EXTERIOR

ELEVATION

DRAWN BY

SHEET NO:





2 LEFT WEST EXTERIOR ELEVATION 1/4" = 1'-0"

GENERAL NOTES - PROPOSAL

- DATA PRESENTED IN THESE DRAWINGS ARE AS ACCURATE AS SURVEYS AND PLANNING CAN DETERMINE, BUT ABSOLUTE ACCURACY IS NOT GUARANTEED. FIELD VERIFICATION OF THE PLANS IS THE RESPONSIBILITY OF THE CONTRACTOR SINCE FINAL DISTANCES, LOCATIONS AND HEIGHTS WILL BE GOVERNED BY ACTUAL FIELD CONDITIONS. CONTRACTOR TO FIELD VERIFY EXISTING CONDITIONS IN AREAS TO BE RENOVATED PRIOR TO BID IN ORDER TO PROVIDE AN ACCURATE BID AND BE AWARE OF ALL CONSTRUCTION METHODS NEEDED TO PROVIDE THE FINISHED PRODUCT AS SHOWN ON THE PLANS. DISCREPANCIES SHALL BE BROUGHT TO THE ATTENTION OF THE ARCHITECT FOR A DECISION TO RESOLVE CONFLICTS PRIOR TO BID.
- CONTRACTOR SHALL FINISH ALL EXPOSED ITEMS IN NEW CONSTRCUTION.
- CONSTRUCTION IN AREAS TO BE RENOVATED SHALL BE CAREFULLY COORDINATED WITH THE OWNER AND ARCHITECT PRIOR TO CONSTRUCTION. EXISTING EQUIPMENT WILL BE RENOVATED SHALL BE CAREFULLY COORDONATED WITH THE OWNER AND ARCHITECT PRIOR TO CONSTRUCTION. EXISTING EQUIPMENT WILL BE RELOCATED OR STORED AS PER OWNER'S DIRECTION, EQUIPMENT AND FURNISHINGS TO BE STORED SHALL BE PROTECTED FROM DAMAGE AND VANDALISM IN LOCATIONS ACCEPTABLE TO THE OWNER.
- DASHED LINES ON DEMOLITION PLANS/ ELEVATIONS INDICATE EXISTING MATERIALS TO BE REMOVED, UNLESS OTHERWISE NOTED. EQUIPMENT TO BE REUSED SHALL BE STORED AND PROTECTED FROM DAMAGE DURING CONSTRUCTION, ANY DAMAGE RESULTING FROM CONSTRUCTION WILL BE REPAIRED TO ITS ORIGINAL STATE.
- ITEMS TO REMAIN AND TO BE PROTECTED ARE DESIGNATED WITH LIGHT CONTINUOUS LINES. IF DAMAGE OCCURS, PATCH, REPAIR, REFINISH OR REPLACE DAMAGED ITEMS AT NO COST TO OWNER.
- REPAIR SOFFITS, CEILING. WALL AND FLOOR FINISHES LEFT VOID OR DAMAGED BY DEMOLITION WORK TO MATCH EXISTING ADJACENT FINISHES.
- REPAIR ALL EXIST. CONSTRUCTION DAMAGED BY DEMOLITION TO LIKE NEW APPEARANCE.
- REPAIR WALLS DAMAGED BY DEMOLITION TO PROVIDE SMOOTH SURFACE. WITH PATCHES DRESSED FLUSH, SMOOTH AND READY TO RECEIVE FINISH
- COORDINATE DEMOLITION AND CONSTRUCTION OPERATIONS WITH OWNER WHERE THEY EFFECT EXISTING WORK AREAS AND NORMAL OPERATING
- DEMOLITION EXPOSING THE INTERIOR OF THE BUILDING TO THE OUTSIDE ELEMENTS OR TO THE PUBLIC SHALL BE PROPERLY SEALED AND PROTECTED TO DAMAGE FROM VANDALISM OR WEATHER DURING CONSTRUCTION.

PROCEDURES.

- PROVIDE SCREENING FROM DUST, FUMES, SMOKE, WATER, AND NOISE WHERE DEMOLITION REQUIRES CONSTRUCTION TO BE TO BE EXPOSED TO NORMAL OPERATIONS OF THE FACILITY.
- CONTRACTOR SHALL VERIFY EXISTING CONDITIONS PRIOR TO THE DEMOLITION WORK. PROBLEMS OR DISCREPANCIES IN THE PLAN SHALL BE REPORTED AT ONCE TO THE ARCHITECT AND ALL WORK INVOLVED AT SAID QUESTIONED AREA SHALL BE HALTED UNTIL ARCHITECT GIVES NOTICE TO
- PROTECT ALL EXISTING FLOORING FROM DAMAGE & REPAIR ANY DAMAGE TO LIKE NEW APPEARANCE UNLESS NOTED W/ NEW FLOORING.
- PATCH SURFACES AS REQUIRED TO MATCH EXISTING WHERE PLUMBING. MECHANICAL, AND ELECTRICAL ITEMS OR EQUIPMENT HAVE BEEN REMOVED.
- GENERAL CONTRACTOR TO PROPERLY DISPOSE, DONATE, AND/OR RECYCLE ALL DEMO ITEMS, UNLESS OTHERWISE NOTED "RETURN TO OWNER". COORD. W/ ARCH. & OWNER.
- COORDINATE ALL HVAC DUCTWORK, RETURNS & SYSTEM SPECS W/ HVAC SUB-CONTRACTOR & ARCHITECT.
- Q. SECURE & LEVEL ALL FLOOR & SUB-FLOOR, TYP.
- INSTALL ALL APPLIANCES (SELECTED & SUPPLIED BY OWNER) & PRODUCTS AS PER MANUFACTURE'S SPECIFICATIONS, REWORK PLUMBING & ELECTRICAL, COORD W/ OWNER & ARCHITECT, RE: POWER PLAN.
- ALL EXTERIOR WALLS & SOFFITS WILL HAVE A MIN. OF R-19 INSULATION TO COMPLY W/ CITY IN WHICH CONSTRUCTION IS BEING DONE COORD. W/ ARCHITECT & OWNER - WHERE NECESSARY.

GENERAL NOTES - PROPOSAL

- ATTICS SHALL INCLUDE INSULATION W/ A MIN OF R-30 & RADIANT BARRIER BACKED OSB AT ALL NEW ROOF DECKING, COORD. W ARCHITECT & OWNER-WHERE NECESSARY.
- ALL GLASS IN WINDOWS & DOORS TO BE COMPLIANT W/ IRC 2021, E.G. U-FACTOR, SOLAR HEAT GAIN COEFFICIENT, ETC., COORD. ALL SELECTIONS
- DOORS/WINDOWS TO BE RE-USED IN NEW CONSTRUCTION (COORD.
- ALL NEW WALLS TO RECEIVE A LEVEL 4 TEXTURE AND TO BE PAINTED TO MATCH EXISTING WHERE APPLY.

ADD SMOKE DETECTORS & CO2 DETECTORS PER CURRENT CODE.

- DOORS @ 45° ARE EXISTING TO REMAIN & 90° ARE NEW.

WALL TYPE LEGEND:

INDICATES EXISTING WALL TO REMAIN.

INDICATES EXISTING STUD WALL W/ BRICK VENEER TO

EXISTING), & PAINT, COORD COLOR SECTION W/ SEPTIC

LATERAL LINES OWNER PER FIELD LOCATE & ARCHITECT

INDICATES NEW 2X4(6) WOOD STUD WALL W/ GWB BOTH SIDES (OR MATCH EXISTING CONDITION WHEN APPLICABLE). APPROXIMATE LOCATION OF T&B, TEXTURE (TO MATCH

INDICATES NEW 2X4(6) WOOD STUD WALL W/ BRICK VENEER @ EXTERIOR. GWB INTERIOR (OR MATCH EXISTING CONDITION WHEN APPLICABLE). T&B, TEXTURE (TO MATCH EXISTING), & PAINT, COORD COLOR SECTION W/OWNER &


INDICATES NEW 2X4(6) WOOD STUD WALL W/ HARDIBOARD PRODUCT (PAINT) @ EXTERIOR, GWB INTERIOR (OR MATCH EXISTING CONDITION WHEN APPLICABLE). T&B, TEXTURE (TO MATCH EXISTING), & PAINT, COORD COLOR SECTION W/ OWNER & ARCHITECT.

KEY NOTE SYMBOL LEGEND:

- REFER TO BUBBLE NOTE WITHOUT ARROWS APPLIES TO ENTIRE ROOM IN WHICH IT IS LOCATED LINE ESS SHOWN OTHERWISE. WHICH IT IS LOCATED UNLESS SHOWN OTHERWISE.
- REFER TO BUBBLE NOTE WITH ARROWS APPLIES TO OBJECT INDICATED.

KEY NOTES:

1) NEW ADDITION STAIRS.REFER SHEET A202, A203 AND A204.

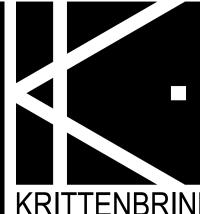

KRITTENBRINK

Architecture LLC ARCHITECTURE **INTERIORS** 119 W. MAIN STREET

NORMAN, OK 73069 405.579.7883 FAX 405.292.0545 STRUCTURAL CONSULTANT:

STRUCT-ENG STRUCT-ENG-ADDR

PHONE: PHONE FAX: FAX

MECHANICAL CONSULTANT: MECH. ENG

MECH-ENG-ADDR

ELECTRICAL CONSULTANT:

ELEC. ENG **ELEC-ENG-ADDR**

PHONE: PHONE FAX: FAX

PHONE: PHONE

FAX: FAX

Miller Michelle Residence 325 Keith St, Norman, Oklahoma

SCHEMATIC DESIGN SET 1.09.2025

MARK DATE DESCRIPTION

PRIMARY ISSUE MARK DATE DESCRIPTION 00-00-00 PERMIT ISSUE 00-00-00 | BID ISSUE 00-00-00 | CONST. ISSUE

REVISIONS

NOT FOR CONSTRUCTION

REVIEW PURPOSES ONLY AND DO NOT IN ANY WAY CONSTITUTE A CONSTRUCTION DOCUMENT SET; AS SUCH, THESE DRAWINGS MAY NOT BE INCORPORATED INTO ANY SET OF DRAWINGS USED FOR CONSTRUCTIO

CHECKED BY

JOB NO.: K1824 2024 KRITTENBRINK ARCHITECTURE LLC ALL RIGHTS RESERVED THESE DOCUMENTS NOT BE USED FOR

DRAWN BY

ELEVATION

MLK CFC SHEET TITLE: **EXTERIOR**