



SITE PLAN
 SCALE: 1"=30'-0"

PROJECT DATA

PROJECT ADDRESS:	304 HIGHWAY 105
TAX PARCEL NO.:	PALMER LAKE, CO 80133
LEGAL DESCRIPTION:	LOTS 1-10 BLK 23 TOWN OF PALMER LAKE
JURISDICTION:	PIKES PEAK REGIONAL BLDG. DEPT.
ZONING:	CC (CONVENIENCE COMMERCIAL)
PROJECT DESCRIPTION:	CONDITIONAL USE PERMIT
SITE AREA:	29,496 S.F. .65 ACRES
BUILDING SETBACKS:	NOT REQUIRED PER CHAPTER 17.26.030

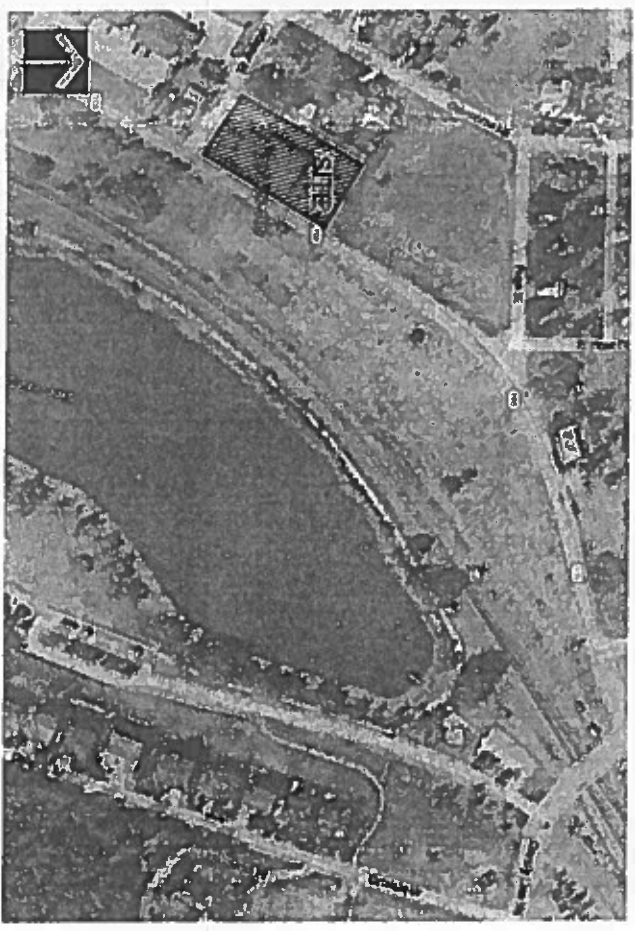

VICINITY MAP

Revisions:	By	Date

SITE PLAN

THE
MOVEMENT
CHURCH

304 HIGHWAY 105
 PALMER LAKE, CO 80133
 Date: 10/20/2023
 Drawn by: [signature]
 Checked by: [signature]
 Scale: AS SHOWN
 Job No.: [number]
 Sheet No.: [number]

A0