


ADDRESS & LEGAL:  
LAKE AVENUE

LEGAL DESCRIPTION  
LOT 8A REFIL LAKEVIEW HEIGHTS UNIT 1 THIRD AMENDMENT

LOT SIZE: 10,223 S.F. (.234 ACRES)  
TAX SCHEDULE #: 7105424041  
ZONED: R10,000

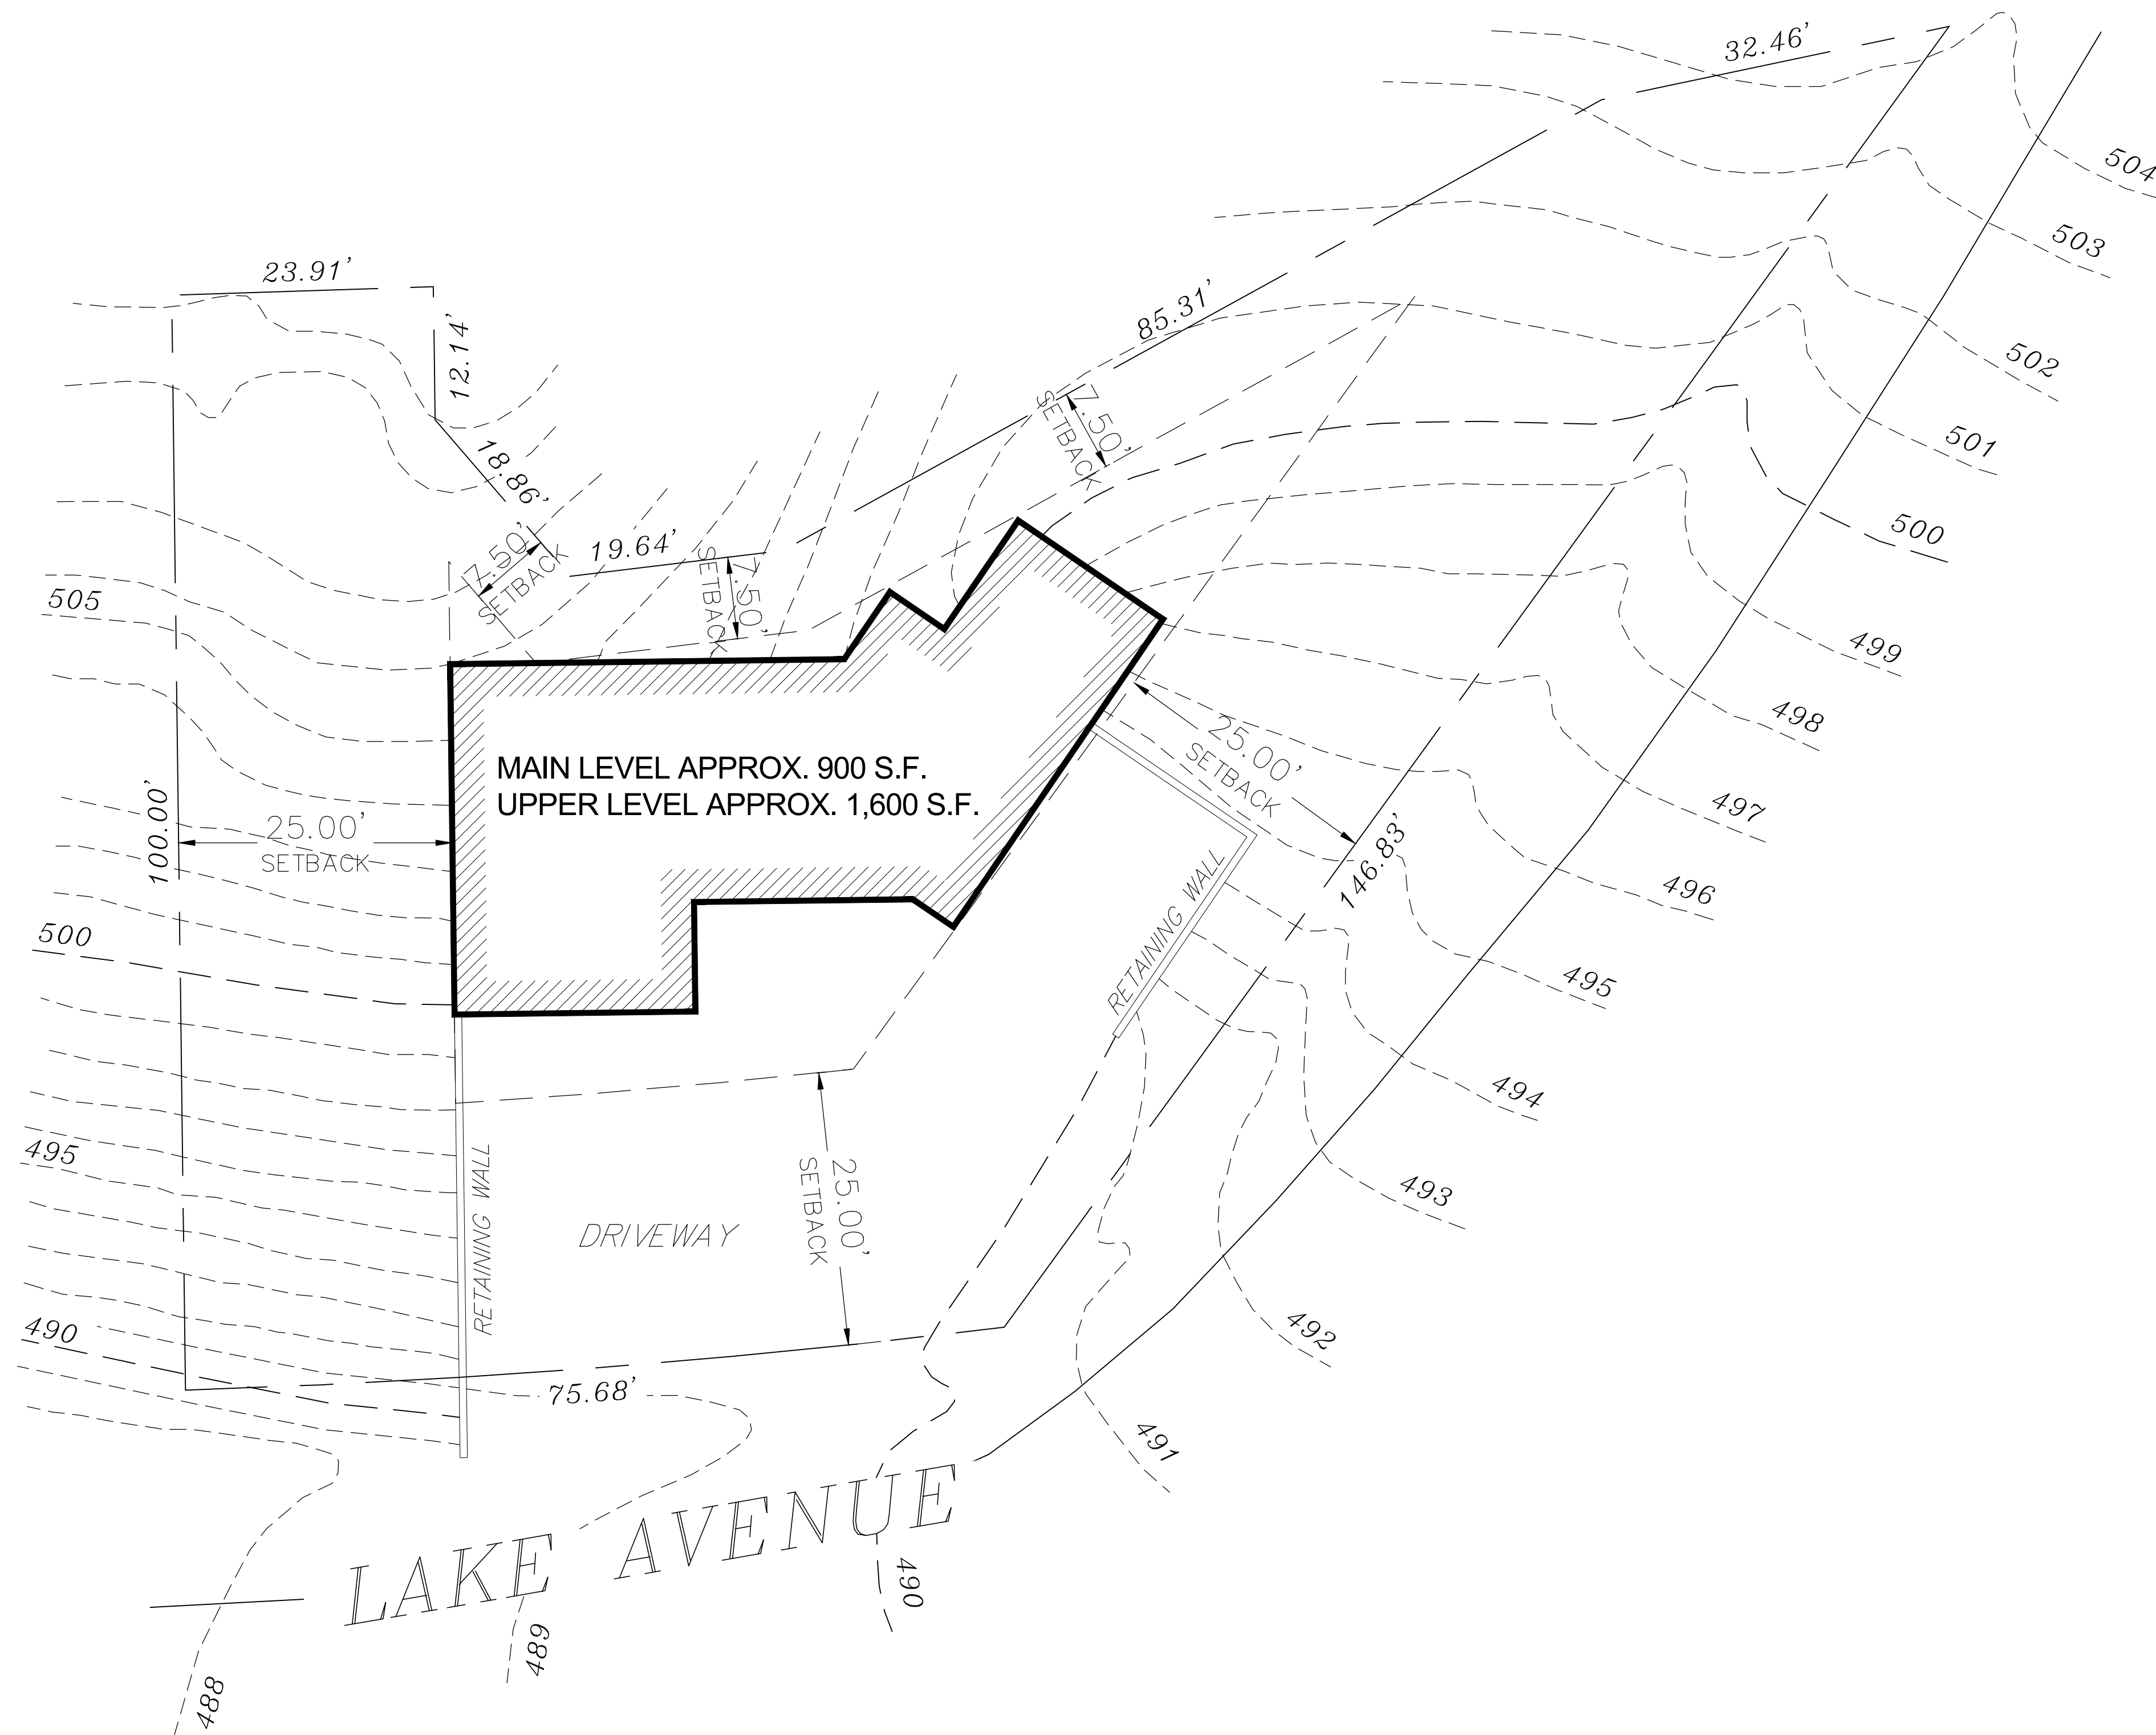


S I T E P L A N  
1" = 10'-0"



Revisions:			
No.	Description	By	Date

**ENTECH**  
ENGINEERING, INC.  
505 ELKTON DRIVE  
COLORADO SPRINGS, CO. 80907 (719) 531-5599

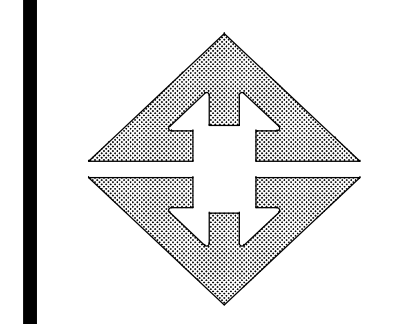

**MASTERBILT**  
HOMES, INC.

SITE PLAN  
LAKE AVENUE  
PALMER LAKE, CO  
FOR: MASTERBILT HOMES

DRAWN BY: C. HANSON  
DESIGNED BY: MASTERBILT  
CHECKED BY:  
DATE: 11/13/23  
SCALE: AS SHOWN  
JOB NO.: TBD