




1 EAST ELEVATION
1" = 30'-0"

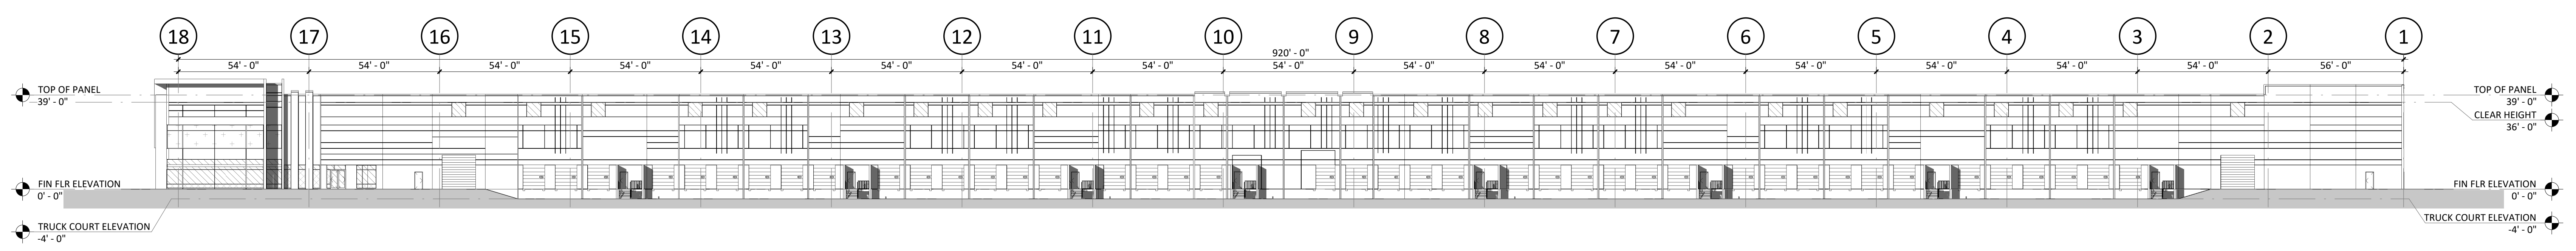

2 NORTH ELEVATION
1" = 30'-0"

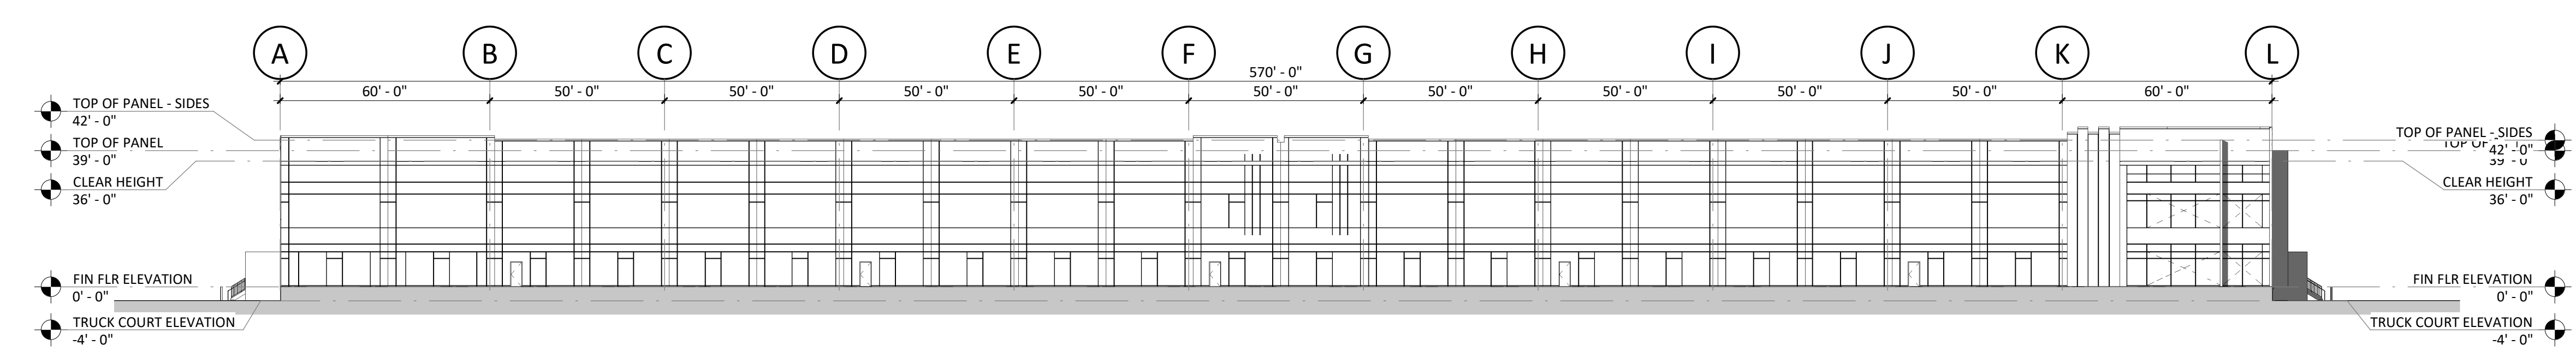

3 WEST ELEVATION
1" = 30'-0"

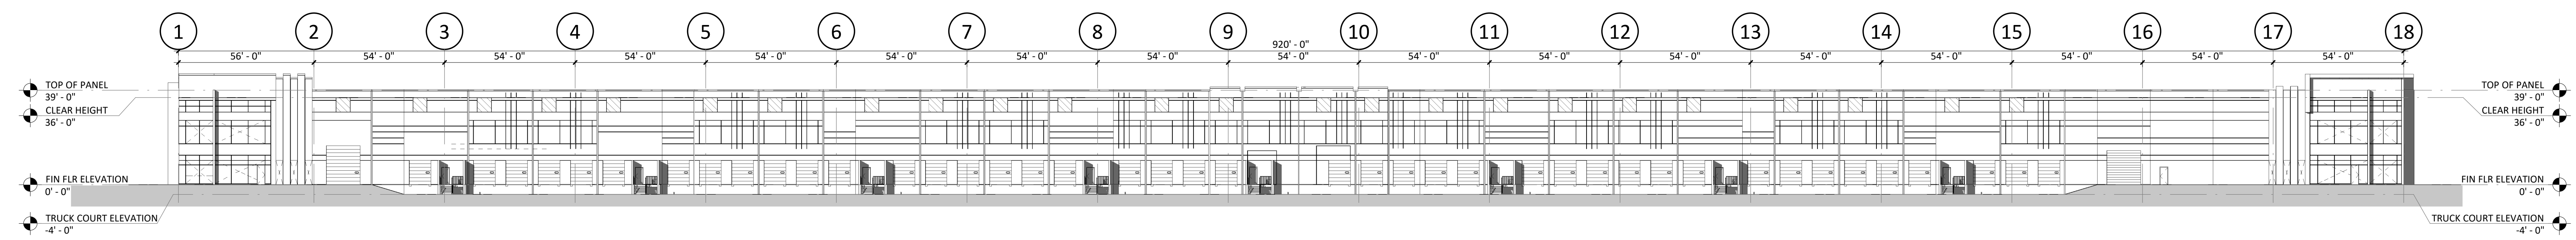

4 SOUTH ELEVATION
1" = 30'-0"

12/16/2023 11:45 AM

architects
msa
merriman
schmitt
architects planning
interior design
466 LEXINGTON AVENUE
SUITE 300
CHARLOTTE, NC 28203
704.377.5177
704.377.5990 (fax)

CONSULTANTS:

GENERAL CONTRACTOR:

CLIENT:

CLIENT:

CLP BUILDING FOUR
SHELL BUILDING

CAROLINA LOGISTICS PARK PINEVILLE, NORTH CAROLINA

SEALS:

MARK	DATE	REVISIONS	DESCRIPTION

NOTE:
MINIMUM 36 FT. CLEAR HEIGHT UNDER STRUCTURE, TYPICAL.
PROJECT NUMBER: C20152 PERMIT TRACKING: CR152
DRAWING STATUS:
 NOT FOR CONSTRUCTION
 ISSUED FOR BIDDING
 ISSUED FOR CONSTRUCTION

SHEET TITLE: ELEVATIONS

SHEET NUMBER: A201

© 2023 MERRIMAN SCHMITT ARCHITECTS, INC.