


EXHIBIT B: SITE PLAN
(ZONE: 26-0001)

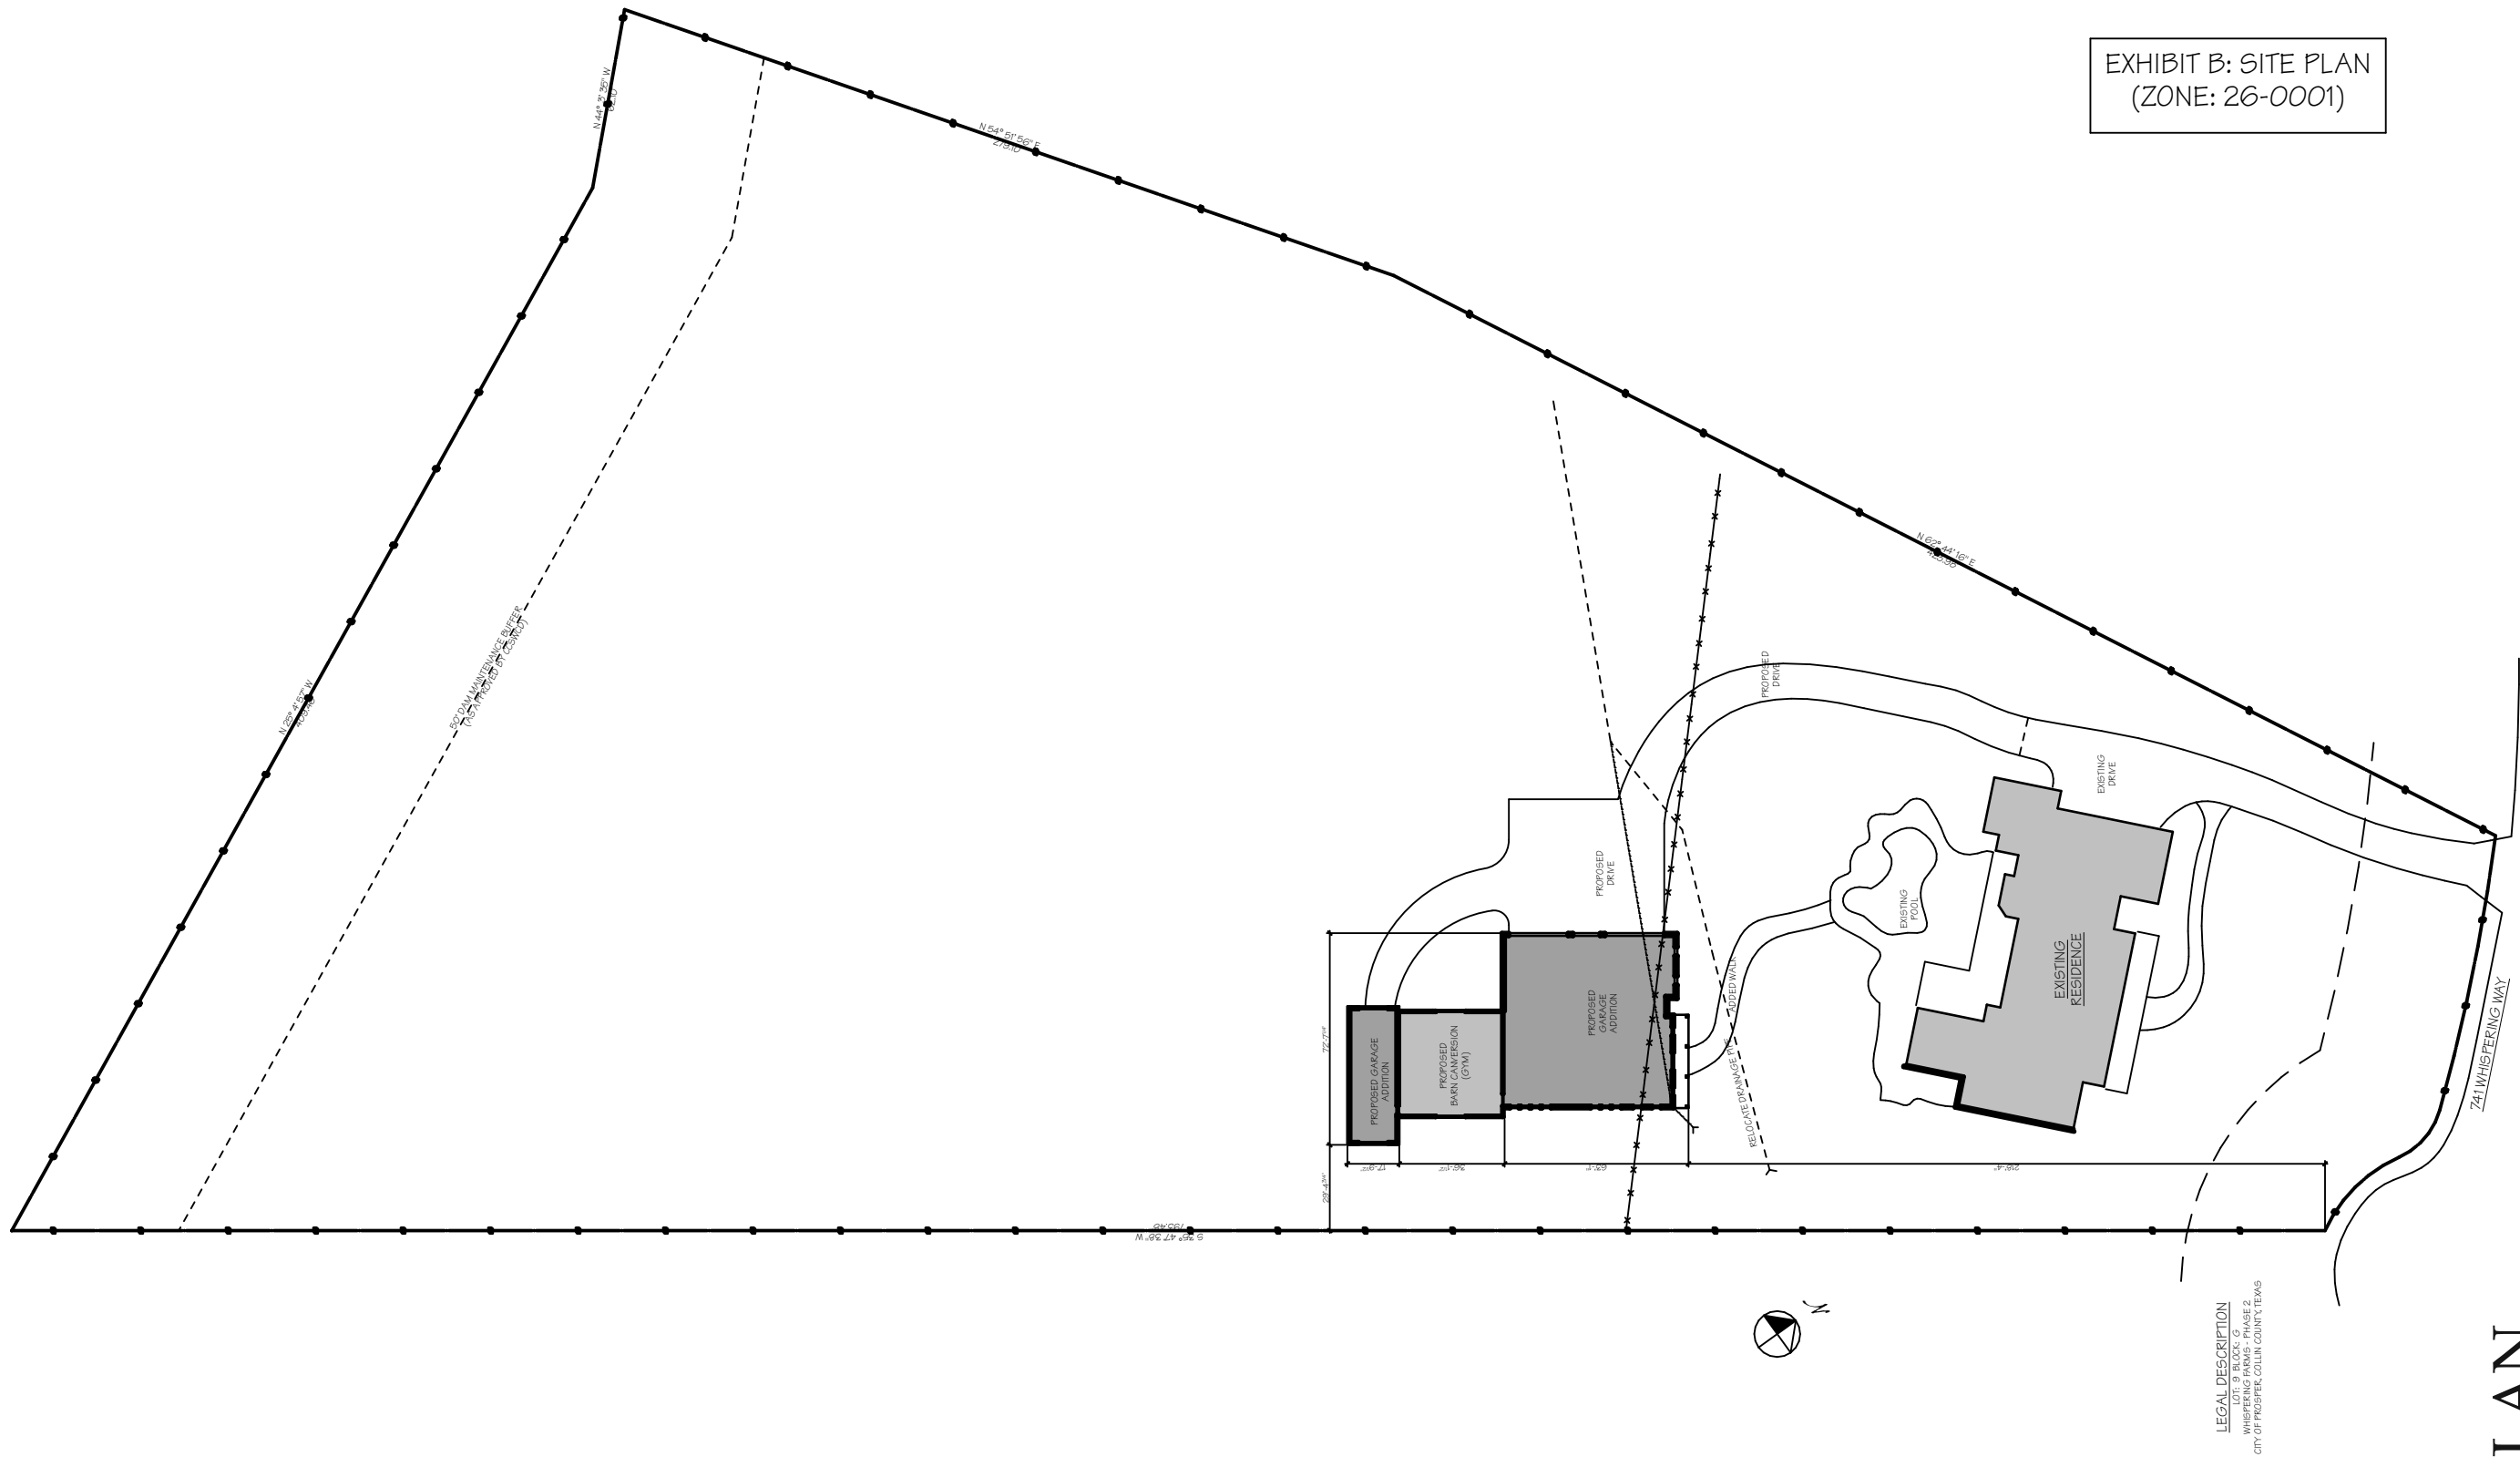

SITE PLAN

SCALE: 1"=60'-0"

1

THE
KUHAR RESIDENCE
GARAGE ADDITION
741 WHISPERING WAY
PROSPER, TX

#2535

NOT FOR
CONSTRUCTION

SHEET INFORMATION:

Original Design Date:	START DATE 00/00/14
Issue Date:	2/17/26
File Name:	Kuhar 2 - WOW.pln
Designed by:	Greg Richmond
This file last opened on:	2/17/26,2:53PM
Sheet Number:	

A1-08



DFW IMPROVED
6652 Pinnacle Drive
Suite 100
Plano, Texas
75024
Office - 972-377-7600
www.dfwimproved.com