

Key Plan
No Scale

Exhibit F
Case No. Z19-0005

Alders at Prosper



PERCENTAGE	MATERIAL
16%	GRANBURY STONE
79%	'OLD TOWN' BRICK
5%	CEMENT FIBER BOARD

09 Elevation
SCALE: 3/32" = 1'-0"



PERCENTAGE	MATERIAL
20%	GRANBURY STONE
78%	'OLD TOWN' BRICK
2%	CEMENT FIBER BOARD

07 Elevation
SCALE: 3/32" = 1'-0"

PERCENTAGE	MATERIAL
18%	GRANBURY STONE
79%	'OLD TOWN' BRICK
3%	CEMENT FIBER BOARD

05 Elevation
SCALE: 3/32" = 1'-0"




PERCENTAGE	MATERIAL
34%	GRANBURY STONE
65%	'OLD TOWN' BRICK
1%	CEMENT FIBER BOARD

02 Elevation
SCALE: 3/32" = 1'-0"

PERCENTAGE	MATERIAL
12%	GRANBURY STONE
79%	'OLD TOWN' BRICK
9%	CEMENT FIBER BOARD

01 Elevation
SCALE: 3/32" = 1'-0"

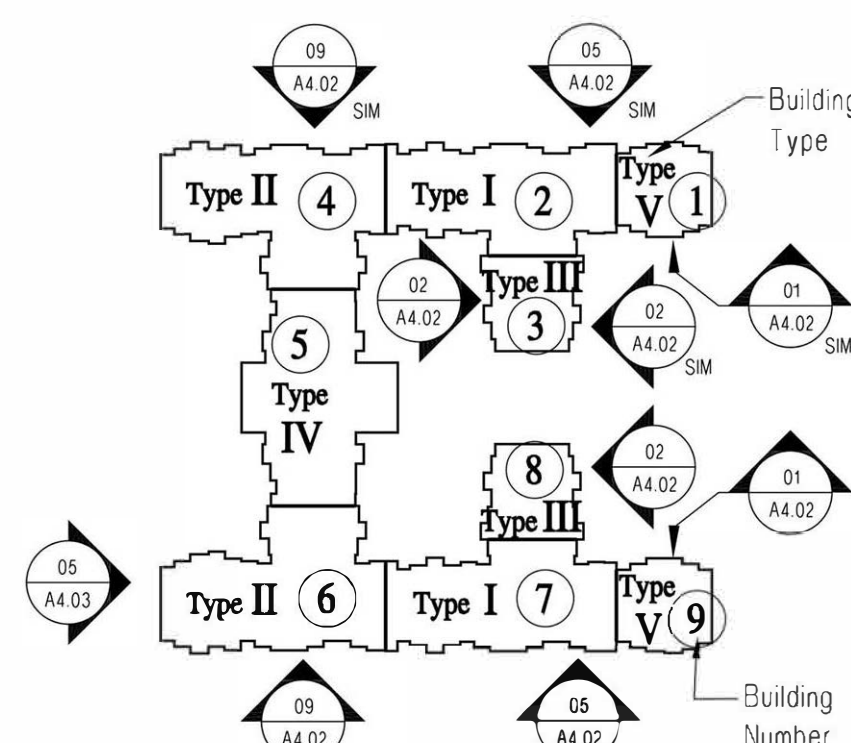

Key Plan
No Scale

Alders at Prosper



PERCENTAGE	MATERIAL
40%	GRANBURY STONE
59%	'OLD TOWN' BRICK
1%	CEMENT FIBER BOARD

11 Elevation
SCALE: 3/32" = 1'-0"



PERCENTAGE	MATERIAL
20%	GRANBURY STONE
78%	'OLD TOWN' BRICK
2%	CEMENT FIBER BOARD

09 Elevation
SCALE: 3/32" = 1'-0"




PERCENTAGE	MATERIAL
37%	GRANBURY STONE
59%	'OLD TOWN' BRICK
4%	CEMENT FIBER BOARD

05 Elevation
SCALE: 3/32" = 1'-0"



PERCENTAGE	MATERIAL
41%	GRANBURY STONE
57%	'OLD TOWN' BRICK
2%	CEMENT FIBER BOARD

01 Elevation
SCALE: 3/32" = 1'-0"

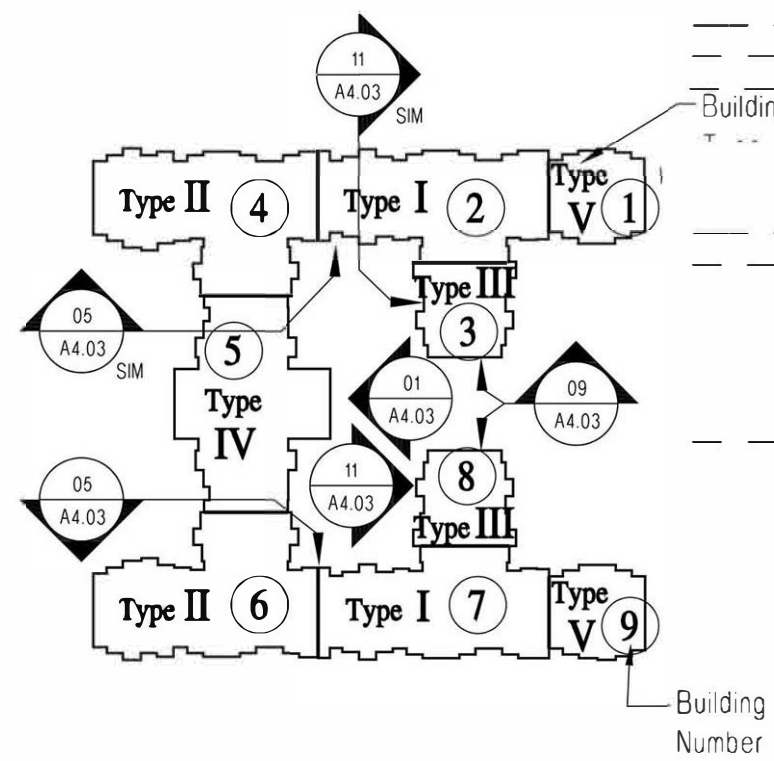

Key Plan
No Scale

Alders at Prosper




16 Detached Garage Elevation - With HC Bay
SCALE: 3/8" = 1'-0"

PERCENTAGE	MATERIAL
78%	'OLD TOWN' BRICK
22%	GRANDBURY STONE




13 Detached Garage Elevation
SCALE: 3/8" = 1'-0"

PERCENTAGE	MATERIAL
82%	'OLD TOWN' BRICK
18%	GRANDBURY STONE

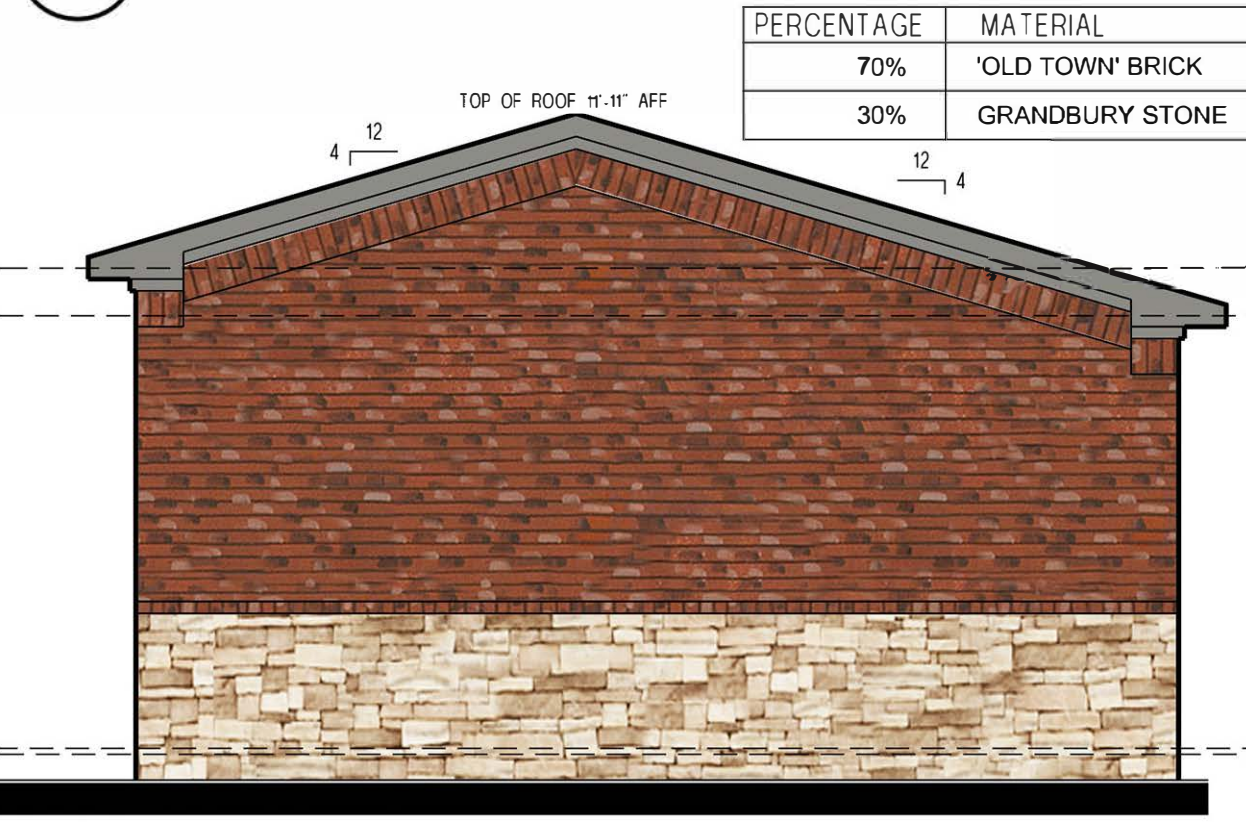

12 Side Elevation - Boiler / Maint.
SCALE: 3/8" = 1'-0"

PERCENTAGE	MATERIAL
70%	'OLD TOWN' BRICK
30%	GRANDBURY STONE

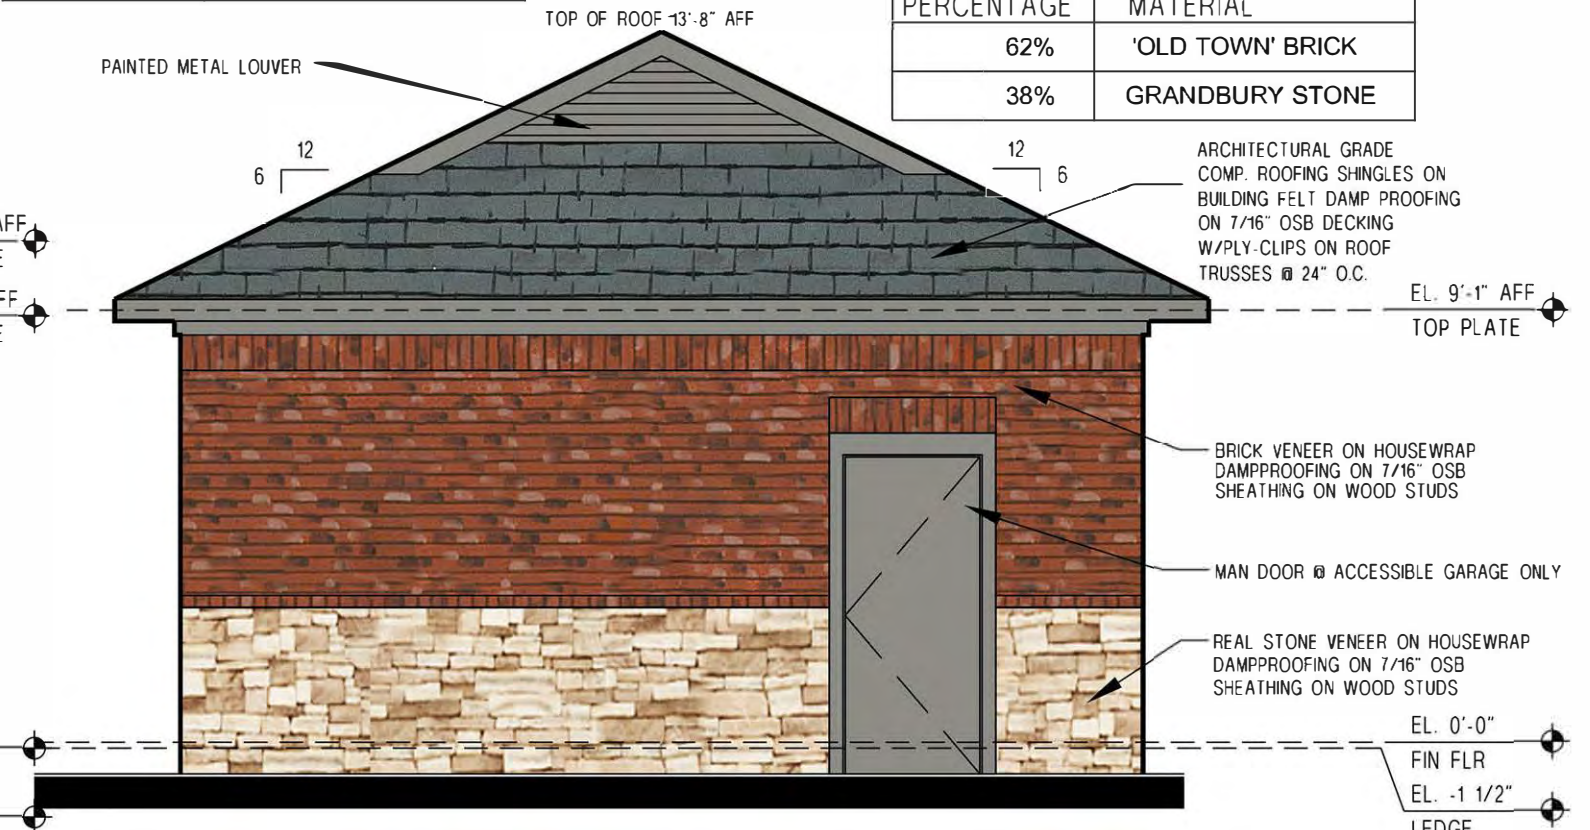


11 Typ. Detached Garage Elevation - Side
SCALE: 3/8" = 1'-0"

PERCENTAGE	MATERIAL
62%	'OLD TOWN' BRICK
38%	GRANDBURY STONE

PERCENTAGE	MATERIAL
47%	'OLD TOWN' BRICK
53%	GRANDBURY STONE




09 Elevation Side - Trash
SCALE: 3/8" = 1'-0"

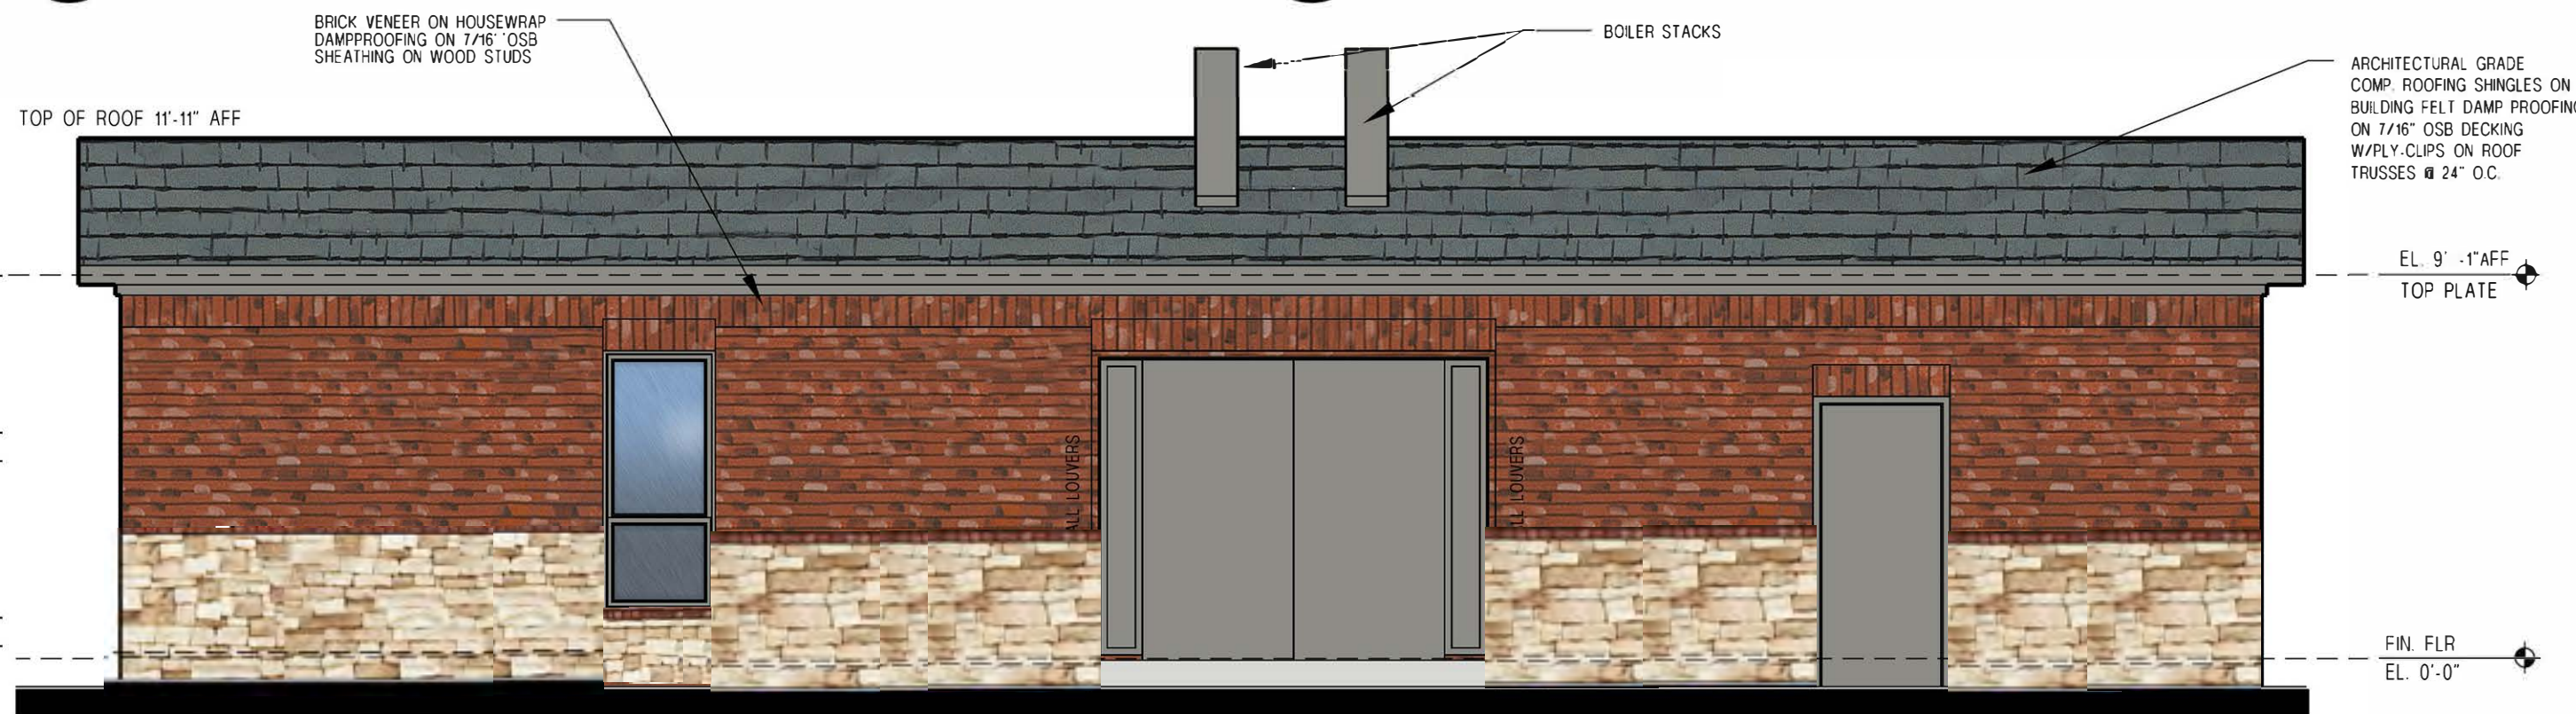

07 Rear Elevation - Boiler / Maint.
SCALE: 3/8" = 1'-0"

PERCENTAGE	MATERIAL
100%	'OLD TOWN' BRICK
0%	GRANDBURY STONE

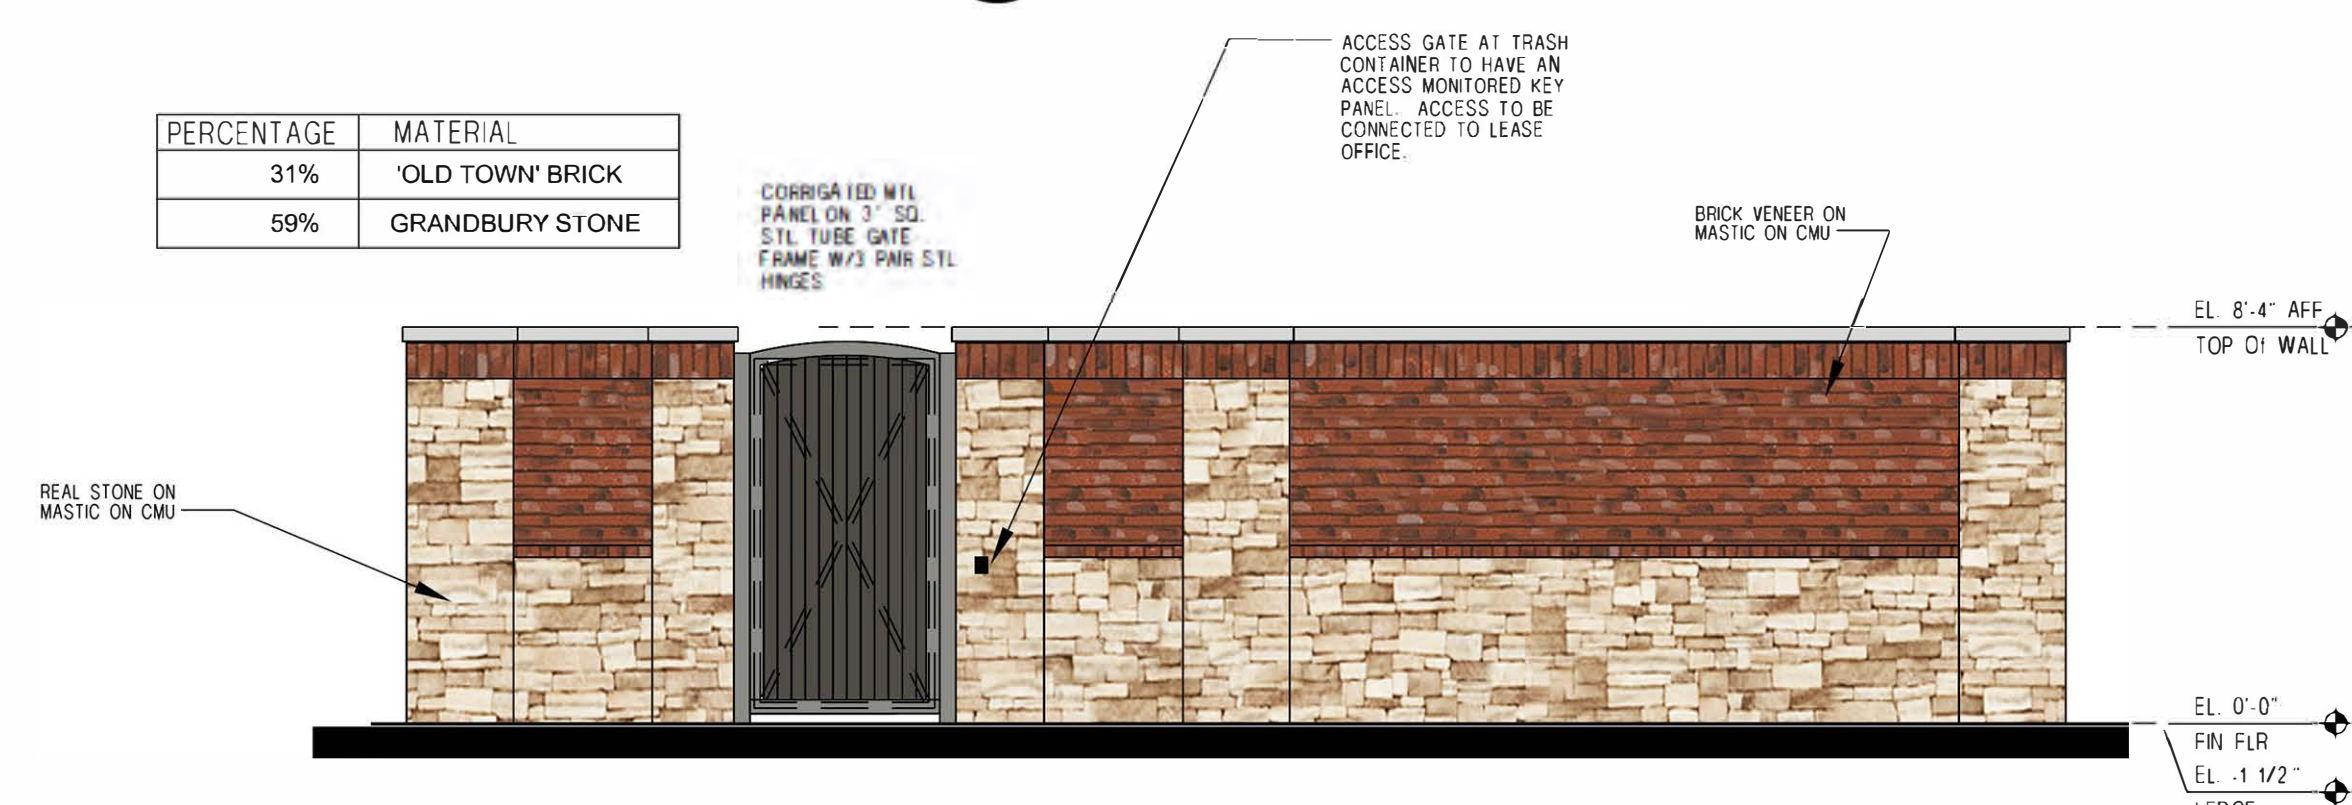


PERCENTAGE	MATERIAL
31%	'OLD TOWN' BRICK
59%	GRANDBURY STONE

05 Elevation Entry Side
SCALE: 3/8" = 1'-0"




03 Front Elevation Boiler / Maint
SCALE: 3/8" = 1'-0"

PERCENTAGE	MATERIAL
76%	'OLD TOWN' BRICK
24%	GRANDBURY STONE

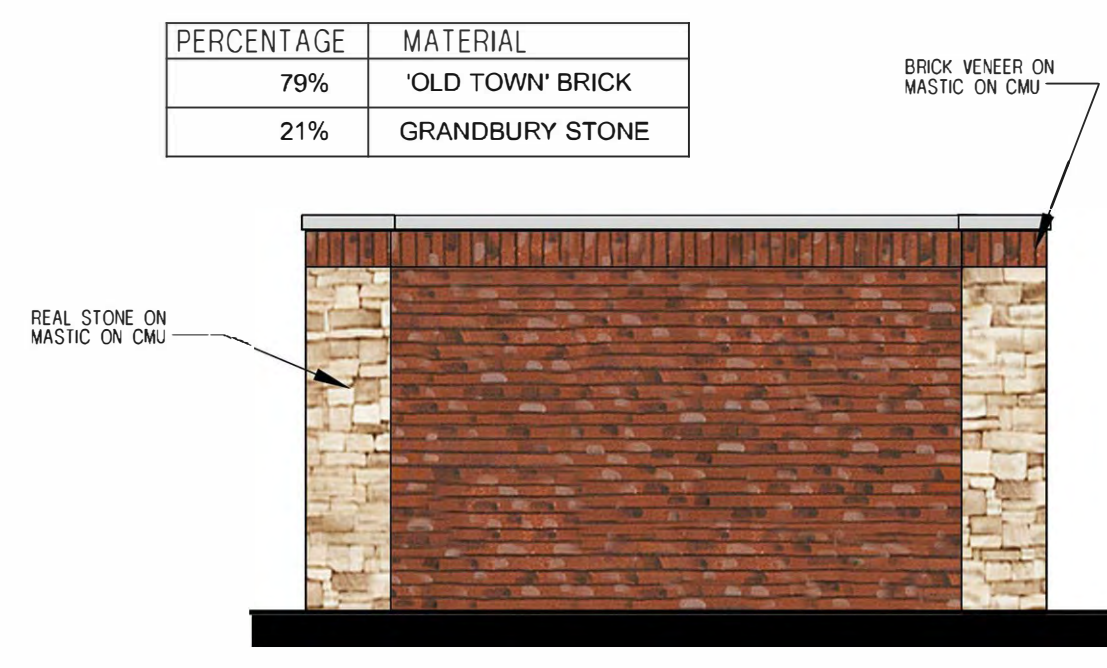

PERCENTAGE	MATERIAL
79%	'OLD TOWN' BRICK
21%	GRANDBURY STONE

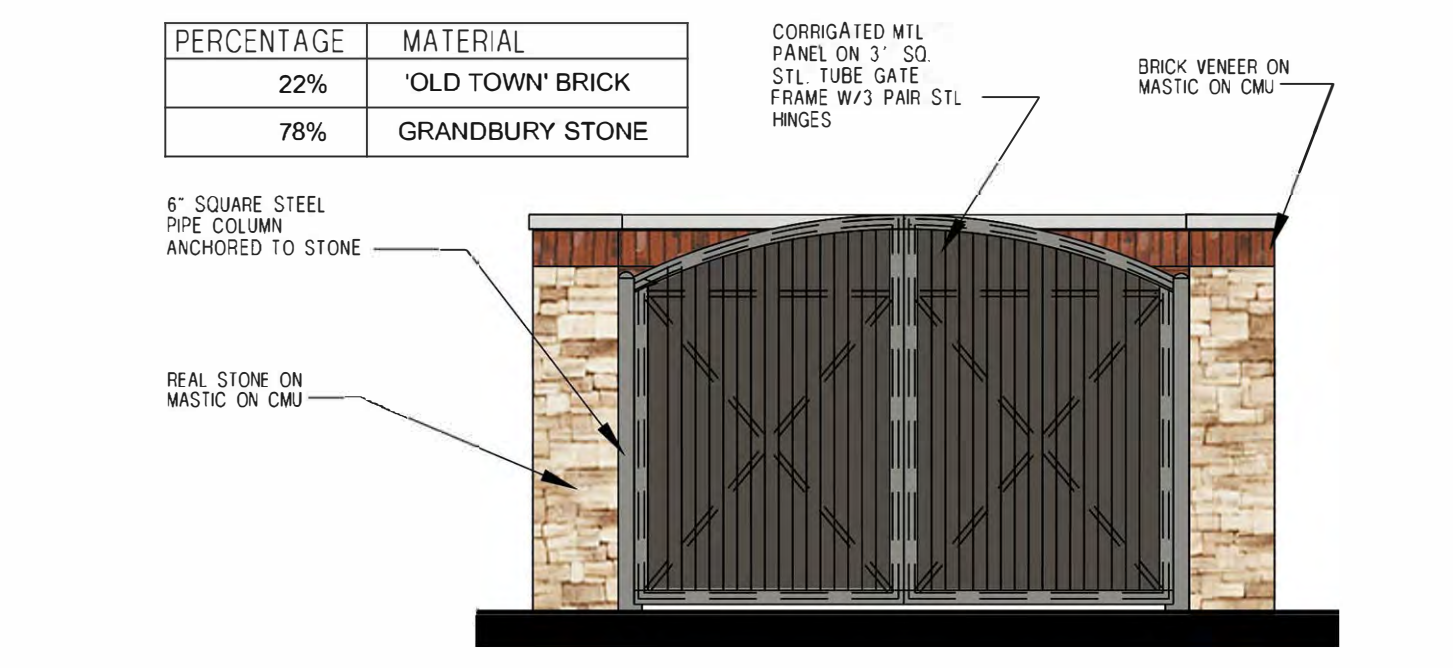

PERCENTAGE	MATERIAL
22%	'OLD TOWN' BRICK
78%	GRANDBURY STONE

01 Front Gate
SCALE: 3/8" = 1'-0"

02 Rear Elevation
SCALE: 3/8" = 1'-0"



PERCENTAGE	MATERIAL
43%	GRANBURY STONE
1%	WOOD SIDING
0.1%	HARDIE PANEL
55.9%	"OLD TOWN" BRICK

04 Side Elevation
SCALE: 1/8" = 1'-0"



PERCENTAGE	MATERIAL
43%	GRANBURY STONE
1%	WOOD SIDING
0.1%	HARDIE PANEL
55.9%	"OLD TOWN" BRICK

03 Side Elevation
SCALE: 1/8" = 1'-0"

EL. 19'-8 3/4"
TOP OF RIDGE

EL. 9'-1" AFF
TOP PLATE

EL. 6'-8"
WINDOW HEAD

EL. 0'-0"
FIN FLR

EL. -1 1/2"
BRICK LEDGE



PERCENTAGE	MATERIAL
39.7%	GRANBURY STONE
0%	WOOD SIDING
0.1%	HARDIE PANEL
60.2%	"OLD TOWN" BRICK

02 Elevation
SCALE: 1/8" = 1'-0"



PERCENTAGE	MATERIAL
40.4%	GRANBURY STONE
0%	WOOD SIDING
0.1%	HARDIE PANEL
59.5%	"OLD TOWN" BRICK

01 Rear
SCALE: 1/8" = 1'-0"

EL. 19'-8 3/4"
TOP OF RIDGE



EL. 9'-1" AFF
TOP PLATE

EL. 6'-8"
WINDOW HEAD

EL. 0'-0"
FIN FLR

EL. -1 1/2"
BRICK LEDGE

Alders at Prosper

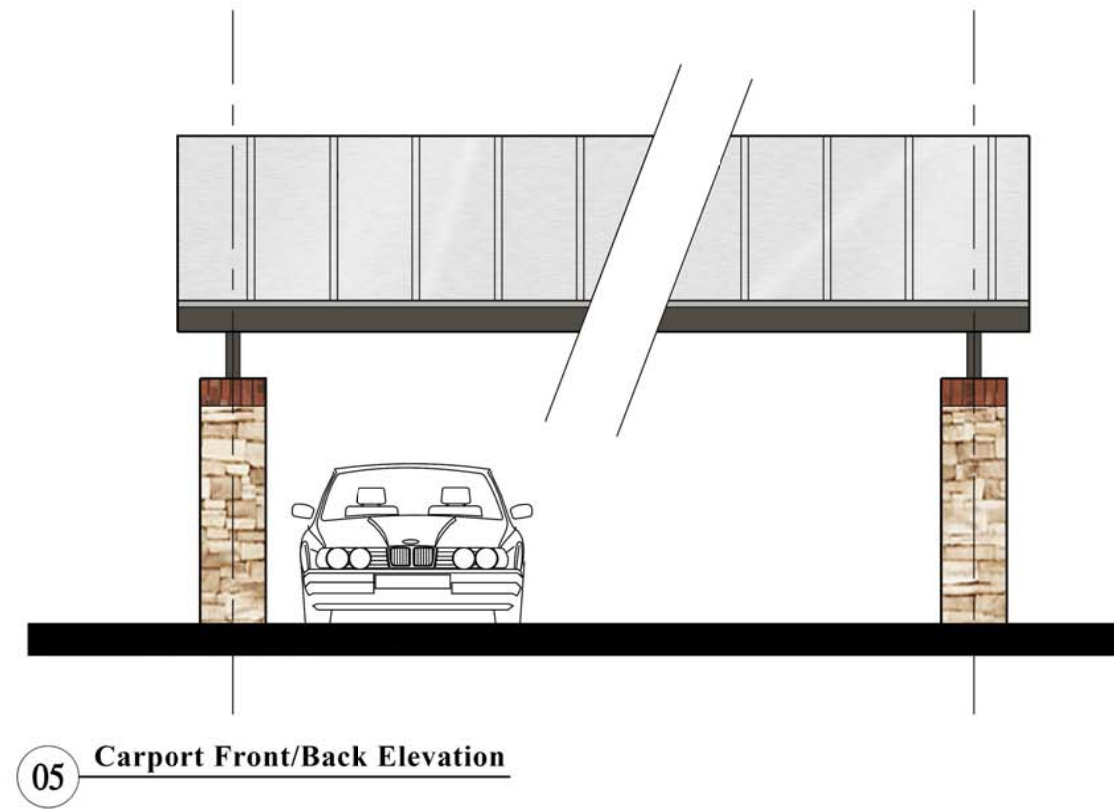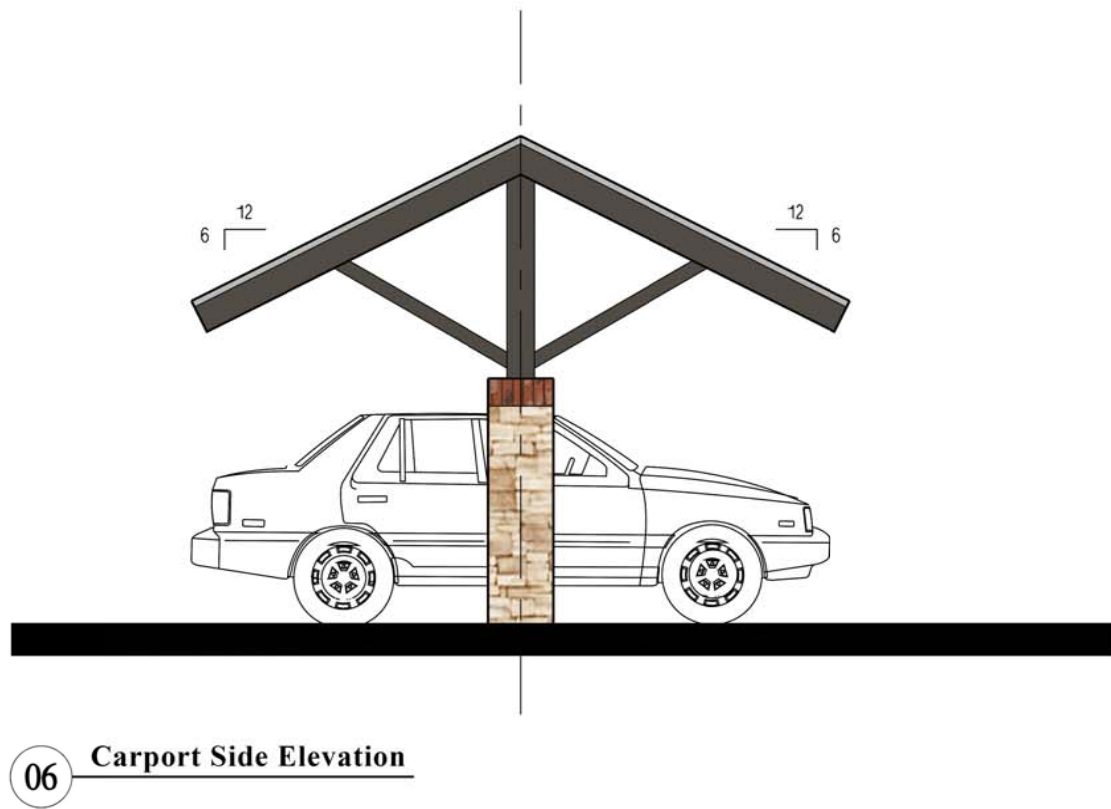

Alders at Prosper

Exhibit F

Case No. Z19-0005 5