



### 5 DUMPSTER ENCLOSURE

Scale: 3/16" = 1'-0"

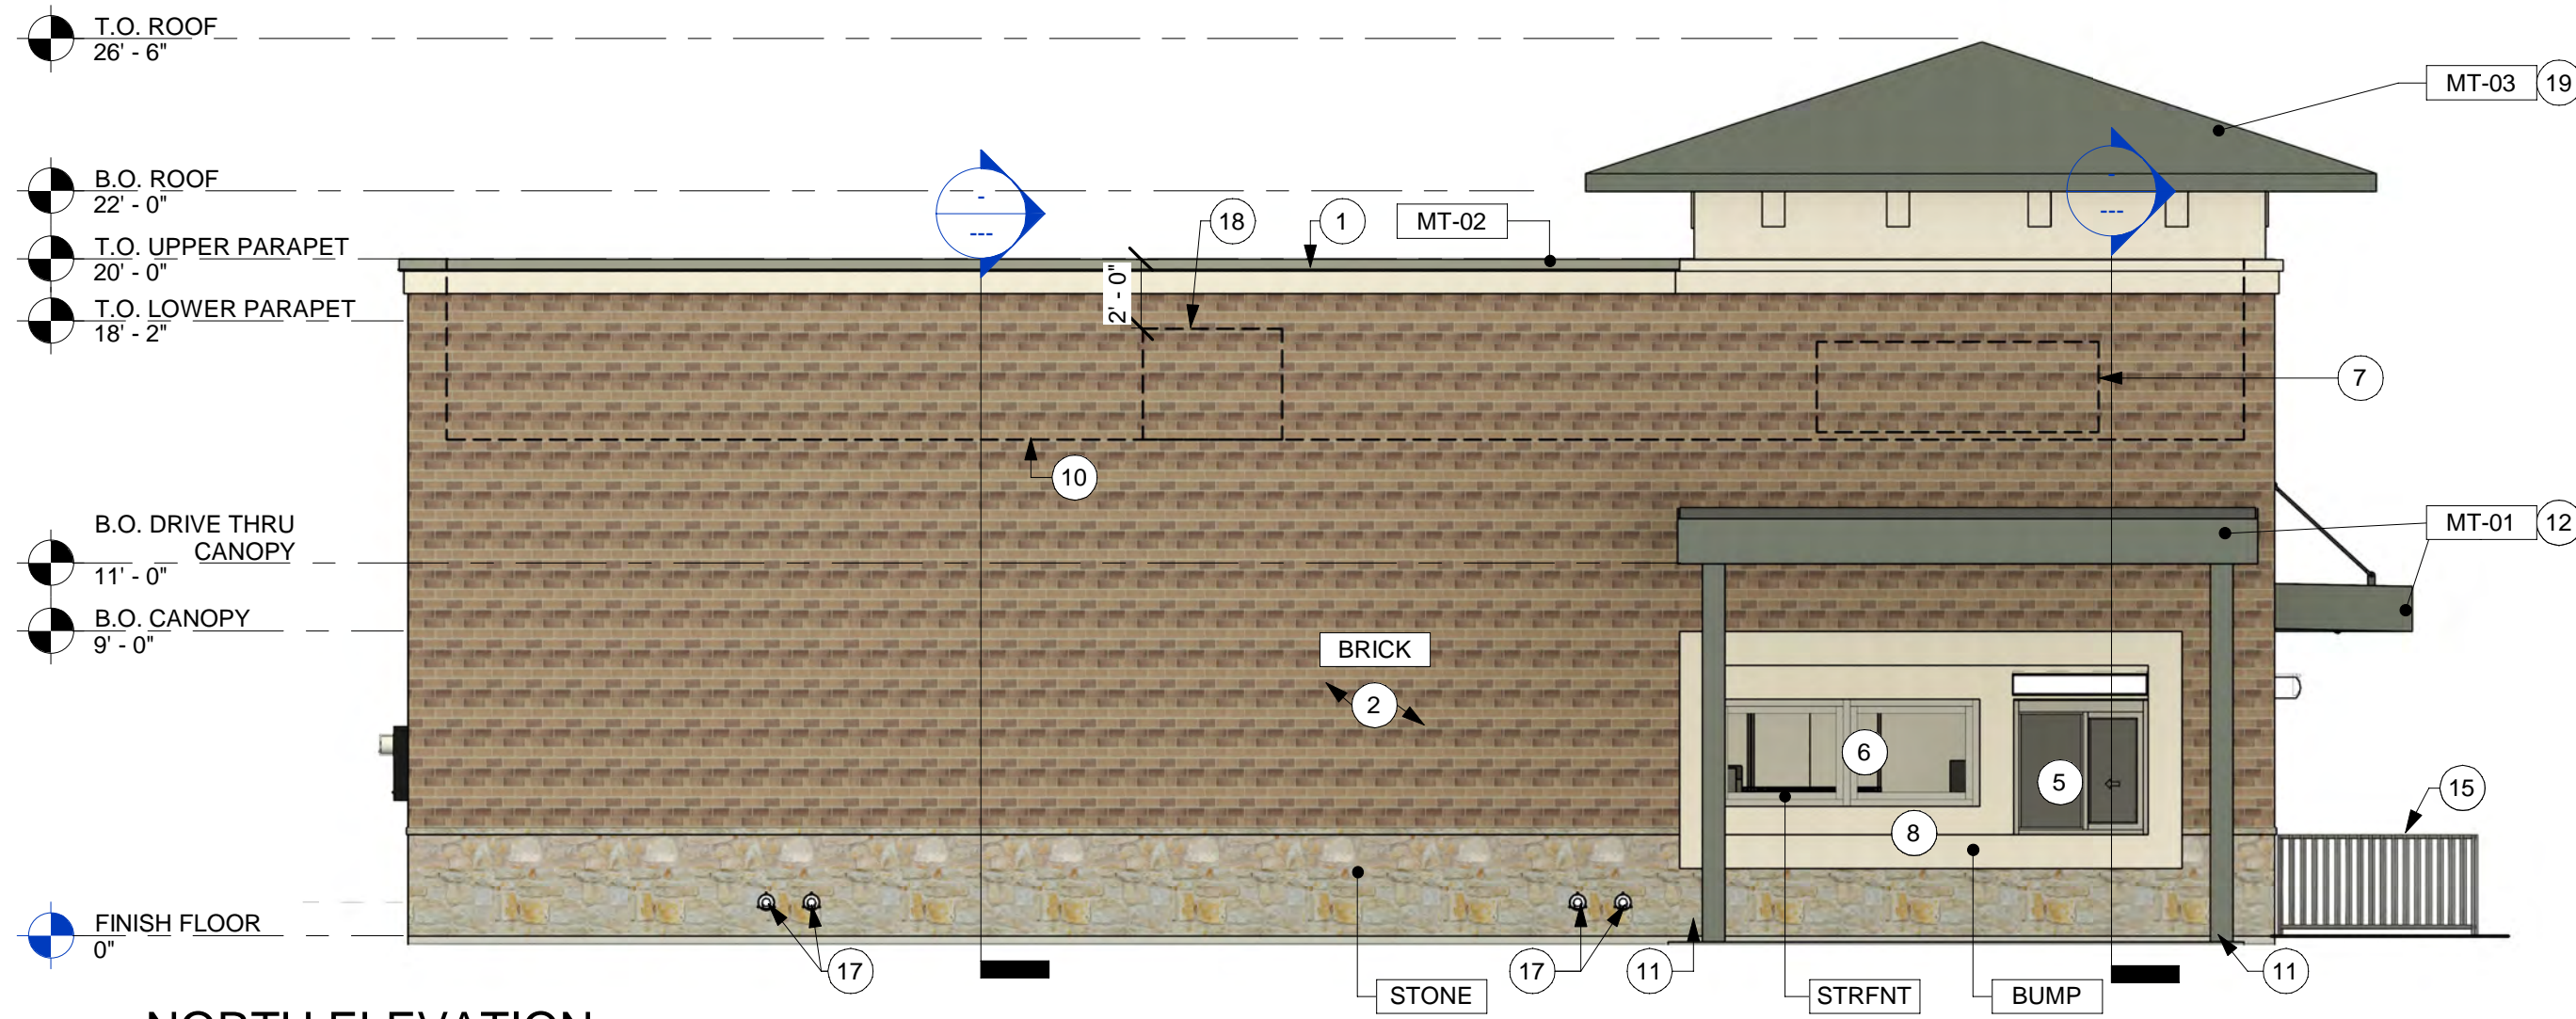


### 3 NORTH ELEVATION

Scale: 3/16" = 1'-0"

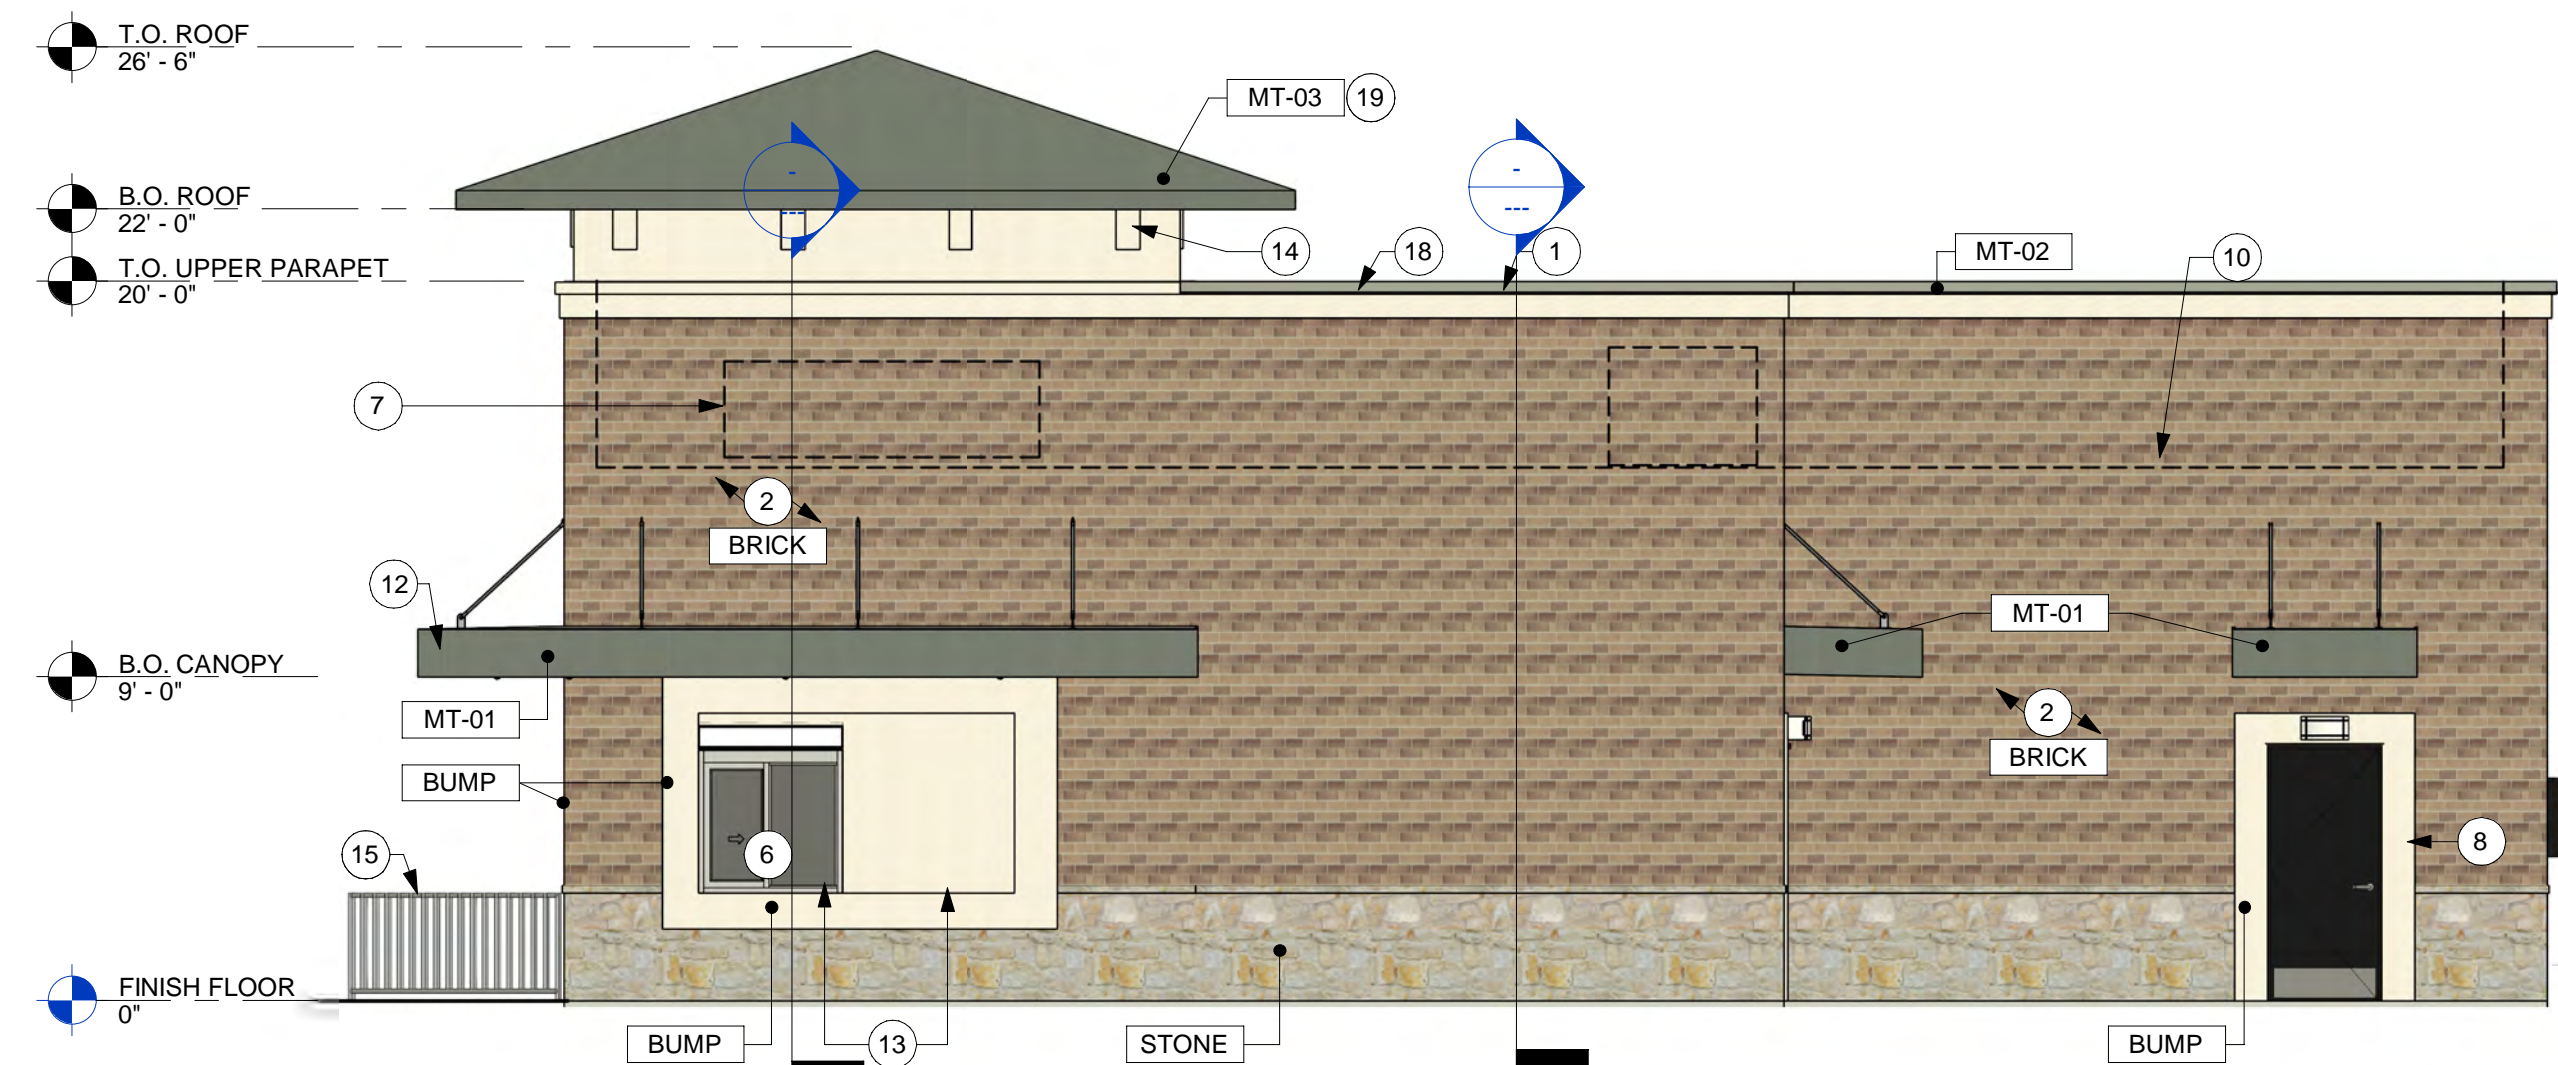


### 1 SOUTH ELEVATION

Scale: 3/16" = 1'-0"

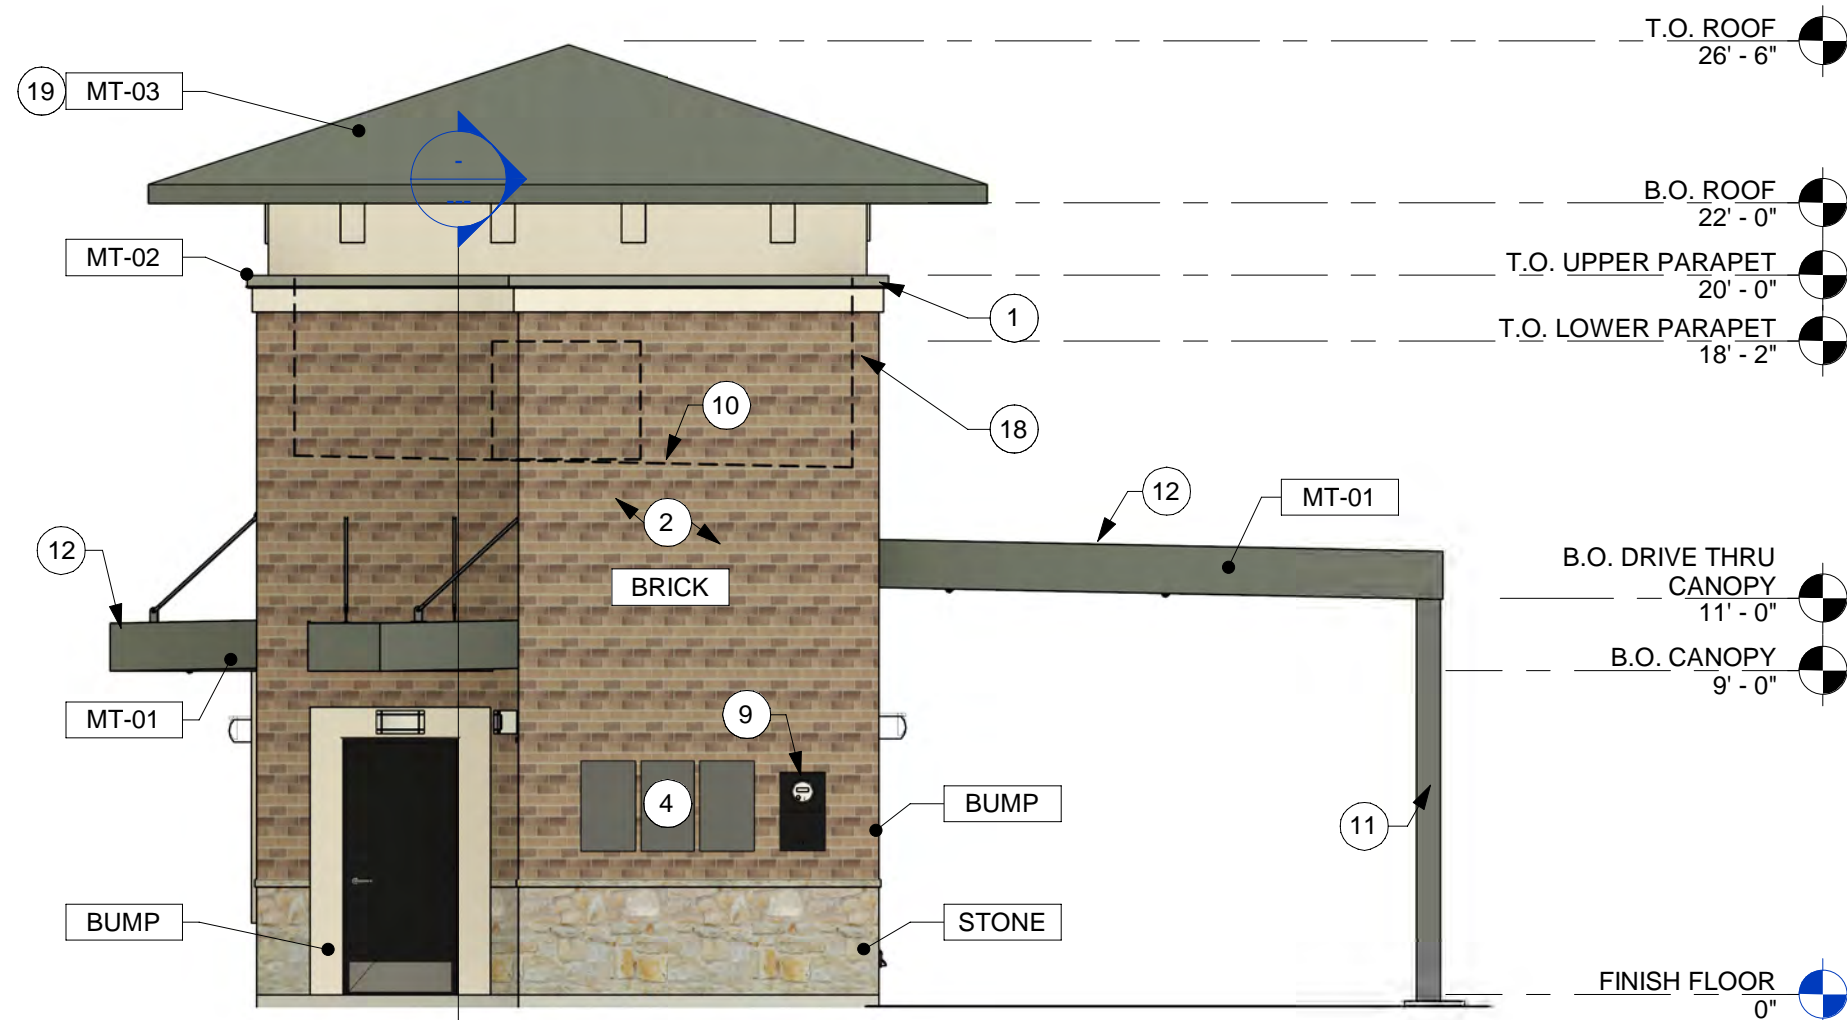

### 4 EAST ELEVATION

Scale: 3/16" = 1'-0"

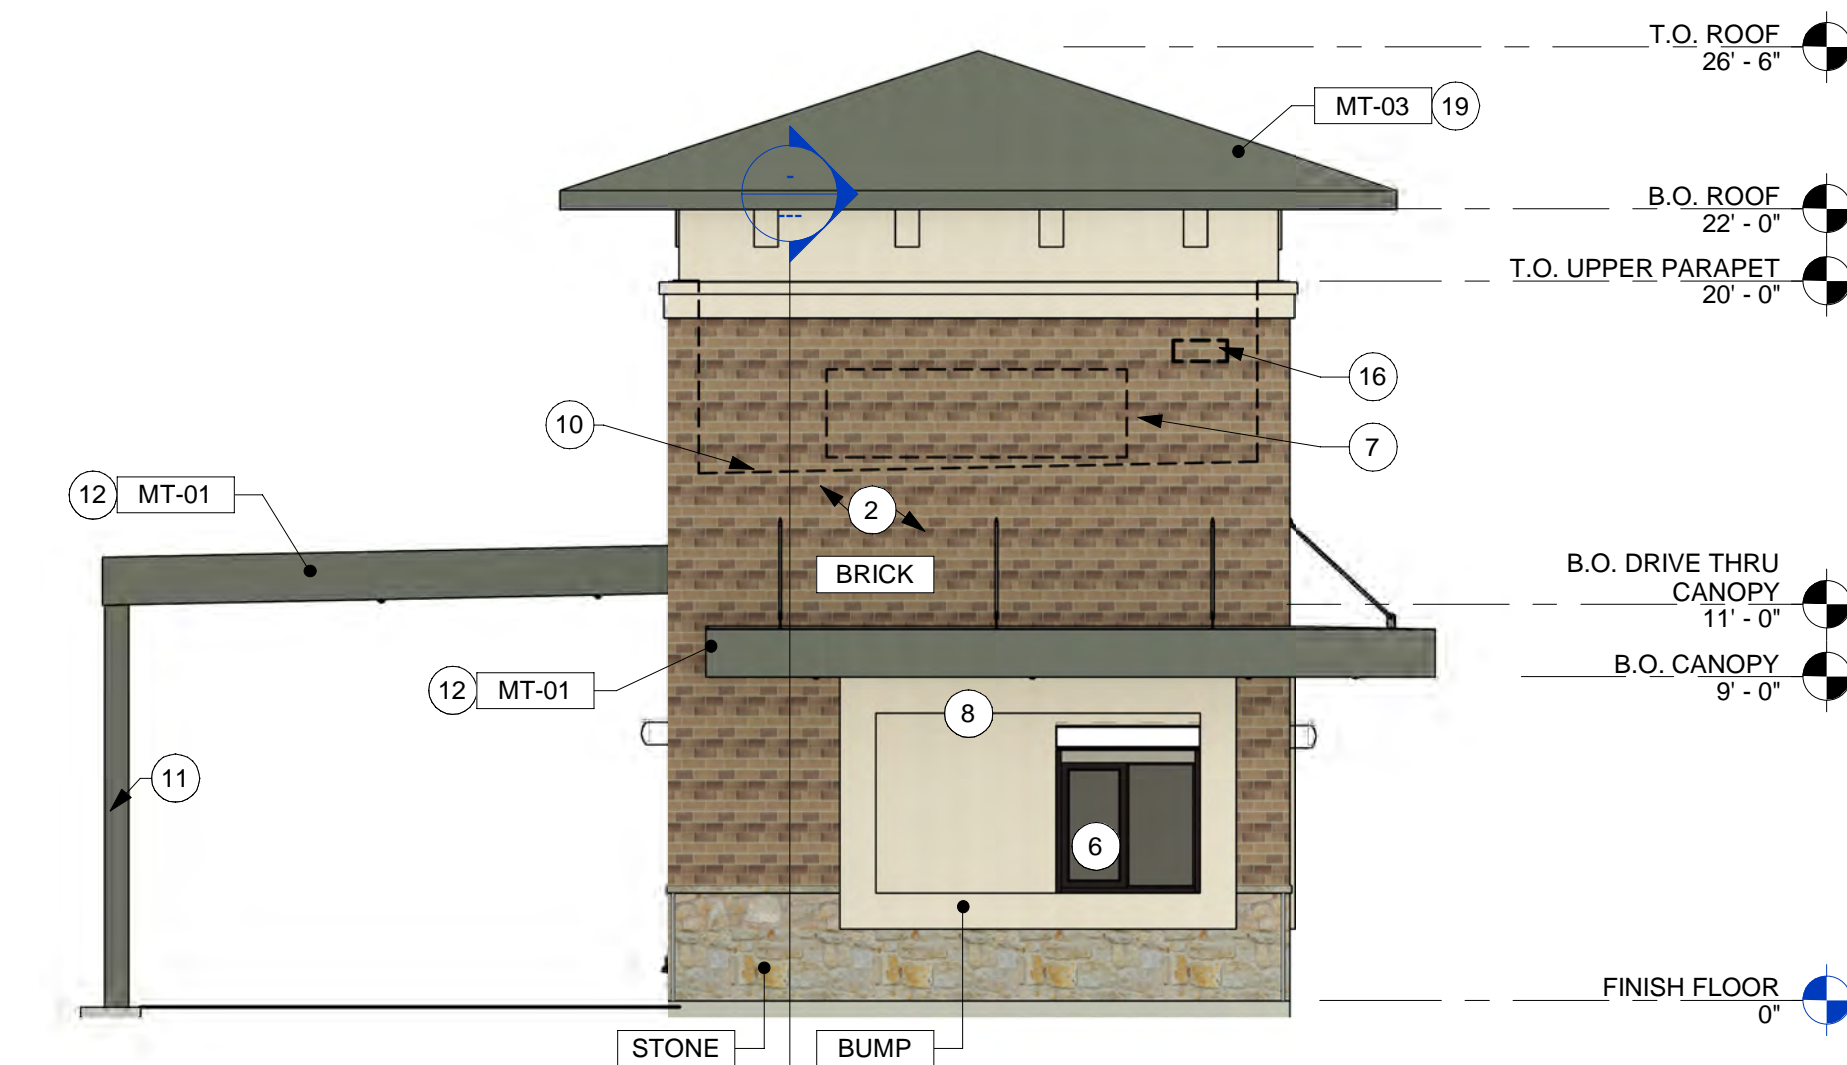

### 2 WEST ELEVATION

Scale: 3/16" = 1'-0"

NORTH ELEVATION MATERIALS			
	DESCRIPTION	AREA	PERCENTAGE
STONE	STONE	158.83 S.F.	14.54 %
BRICK	BRICK	783.58 S.F.	68.94 %
BUMP	STUCCO	150.2 S.F.	13.75 %

EAST ELEVATION MATERIALS			
	DESCRIPTION	AREA	PERCENTAGE
STONE	STONE	39.42 S.F.	10.39 %
BRICK	BRICK	248.78 S.F.	65.56 %
BUMP	STUCCO	67.38 S.F.	17.76 %

SOUTH ELEVATION MATERIALS			
	DESCRIPTION	AREA	PERCENTAGE
STONE	STONE	147.51 S.F.	13.19 %
BRICK	BRICK	781.82 S.F.	68.75 %
BUMP	STUCCO	164.9 S.F.	14.75 %

WEST ELEVATION MATERIALS			
	DESCRIPTION	AREA	PERCENTAGE
STONE	STONE	42.19 S.F.	11.7 %
BRICK	BRICK	209.01 S.F.	55.08 %
BUMP	STUCCO	109.33 S.F.	30.32 %

FINISH SAMPLES	
STONE	TEXAS STONE DESIGN INC. GRANBURY COBBLE
BRICK	QUICK BRIK TIMBERLAND W/ RED FLASH
BUMP	DRYVIT OYSTER SHELL
MT-01	METAL CHARCOAL GREY
MT-02	METAL CHARCOAL GREY
MT-03	PAC-CLAD CHARCOAL GREY STANDING SEAM
STRFNT	CLEAR ANODIZED

EXTERIOR FINISH SCHEDULE				
	DESCRIPTION	PRODUCT	FINISH	COLOR
STONE	STONE	TEXAS STONE DESIGN	COBBLE	GRANBURY
BRICK	BRICK	QUICK BRIK	N/A	TIMBERLAND W/ RED FLASH
BUMP	STUCCO	DRYVIT	PAINTED	OYSTER SHELL
MT-01	METAL FASCIA	TBD	-	CHARCOAL GREY
MT-02	METAL COPING	TBD	-	CHARCOAL GREY
MT-03	METAL ROOFING	STANDING SEAM	-	CHARCOAL GREY
STRFNT	STOREFRONT	KAWNEER	CLEAR ANODIZED	

### EXTERIOR ELEVATION KEYNOTES

- METAL PARAPET CAP PAINTED SW 7663 'MONORAIL SILVER'.
- BRICK FINISH AS SCHEDULED.
- FIRE DEPARTMENT KNOX BOX
- ELECTRICAL PANELS. REF: ELEC. PAINTED TO MATCH ADJACENT BUILDING MATERIAL
- SLIDER WINDOW WITH DOUBLE INSULATED GLASS
- FIXED WINDOW WITH DOUBLE INSULATED GLASS
- FUTURE BUILDING SIGNAGE LOCATION. ALL SIGNAGE SUBJECT TO BUILDING INSPECTION DEPARTMENT APPROVAL.
- POP-OUT
- ELECTRICAL EQUIPMENT. UTILITY BOXES AND CONDUIT TO BE PAINTED TO MATCH BUILDING COLOR. REF: ELECTRICAL. PAINTED TO MATCH ADJACENT BUILDING MATERIAL
- ROOF LINE, BEHIND
- PAINTED STEEL COLUMN
- PAINTED C-CHANNEL CANOPY
- ACCESSIBLE SERVICE COUNTER
- STUCCO ACCENTS TO MATCH COMPLEX
- PAINTED 3'-6" METAL GUARD RAIL
- BUILDING NUMBER
- ROOF DRAIN
- PARAPET WALL TO SCREEN ROOFTOP EQUIPMENT. MECHANICAL EQUIPMENT SHALL BE SCREENED IN ACCORDANCE WITH THE ZONING ORDINANCE.
- STANDING SEAM METAL ROOF

ALL SIGNAGE SUBJECT TO BUILDING INSPECTION DEPARTMENT APPROVAL; SEC 22.100.4A.  
MECHANICAL UNITS SHALL BE SCREENED IN ACCORDANCE WITH THE ZONING ORDINANCE.  
UTILITY BOXES AND CONDUIT SHALL BE PAINTED TO MATCH BUILDING COLOR.

### OWNER

SALAD AND GO CONCEPTS, LLC  
743 N. GILBERT RD  
GILBERT, AZ 85234

MATTHEW COPENHAVER  
(410) 371-1563

### ARCHITECT

ROGUE ARCHITECTS  
513 MAIN STREET, SUITE 300  
FORT WORTH, TEXAS 76102

DONNY RORSCHACH  
(817) 820-0433 PHONE  
(682) 244-8917 FAX  
CONTACT: ASHLEY MORELAND

ARCHITECT OF RECORD



513 MAIN STREET, SUITE 300  
FORT WORTH, TEXAS 76102  
(817) 820-0433


THIS DRAWING IS A DESIGN DEVELOPMENT DOCUMENT. SITE SPECIFIC MODIFICATIONS MADE UNDER THE RESPONSIBLE CHARGE OF THE ARCHITECT AND/OR ENGINEER-OF-RECORD WILL BE REQUIRED PRIOR TO USING THIS DOCUMENT FOR BIDDING, PERMITTING, OR CONSTRUCTION.

### FACADE PLAN -02/10/2022

CONTRACTOR SHALL VERIFY ALL CONDITIONS AND DIMENSIONS AT THE JOB SITE AND NOTIFY THE ARCHITECT OF ANY DIMENSIONAL ERRORS, OMISSIONS OR DISCREPANCIES BEFORE BEGINNING OR FABRICATING ANY WORK. DO NOT SCALE DRAWINGS.

### REVISION SCHEDULE

REV	DATE	BY	DESCRIPTIONS

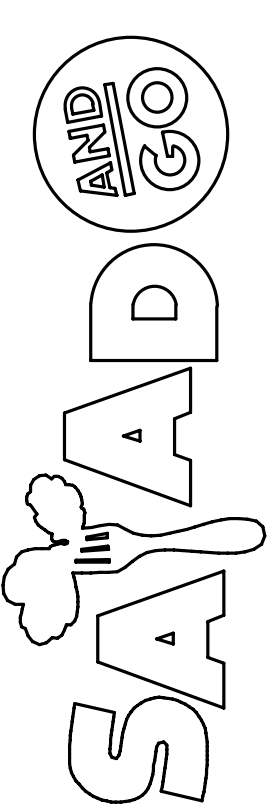

PRESTON & PROSPER TRAIL

1300 NORTH PRESTON ROAD  
PROSPER, TX 75048