

PROPOSED MIX																		
LOCKER SIZE	INTERIOR									EXTERIOR MINIS			GRAND TOTAL					
	1st Flr	SQ. FT.	%	2nd Flr	SQ. FT.	%	3rd Flr	SQ. FT.	%	TOTAL	SQ. FT.	%	QTY	SQ. FT.	%	QTY	SQ. FT.	%
5 x 5	37	925	6%	35	875	5%	35	875	5%	107	2675	5%	0	0	0%	107	2675	4%
5 x 10	87	4350	27%	87	4350	25%	89	4450	25%	263	13,150	25%	0	0	0%	263	13,150	22%
7 x 10	2	140	1%	1	70	0%	1	70	0%	4	280	1%	0	0	0%	4	280	0%
10 x 8	1	80	0%	2	160	1%	1	80	0%	4	320	1%	0	0	0%	4	320	1%
10 x 10	83	8300	51%	81	8100	46%	83	8300	47%	247	24,700	46%	0	0	0%	247	24,700	41%
10 x 15	16	2400	15%	28	4200	24%	27	4050	23%	71	10,650	21%	0	0	0%	71	10,650	18%
10 x 20	0	0	0%	0	0	0%	0	0	0%	0	0	0%	41	8200	100%	41	8200	14%
TOTAL	226	16,195	100%	234	17,755	100%	236	17,825	100%	696	51,775	100%	41	8200	100%	737	59,975	100%

& 21 ADA LOCKERS REQUIRED/PROVIDED

REVISIONS:

NO.	DATE	INITIALS	NOTES
1			
2			
3			
4			
5			
6			
7			
8			

PROFESSIONAL SEAL:
 PRELIMINARY DOCUMENTS,
 NOT FOR CONSTRUCTION,
 FOR INFORMATION ONLY

ARCHITECT LOGO:

AMERCO
 REAL ESTATE COMPANY

CONSTRUCTION DEPARTMENT
 2727 NORTH CENTRAL AVENUE
 PHOENIX, ARIZONA 85004
 P: (602) 263-6502

SITE ADDRESS:
 U-HAUL OF MOAB
 HWY 191 & SUNNY ACRES LN
 MOAB, UT 84532


SHEET CONTENTS:
 PROPOSED
 FLOOR PLAN

720070


DRAWN: MM
 CHECKED: NH
 DATE: 09/10/2024

A1
 720070_A10.DWG


© 2024 AMERCO REAL ESTATE COMPANY

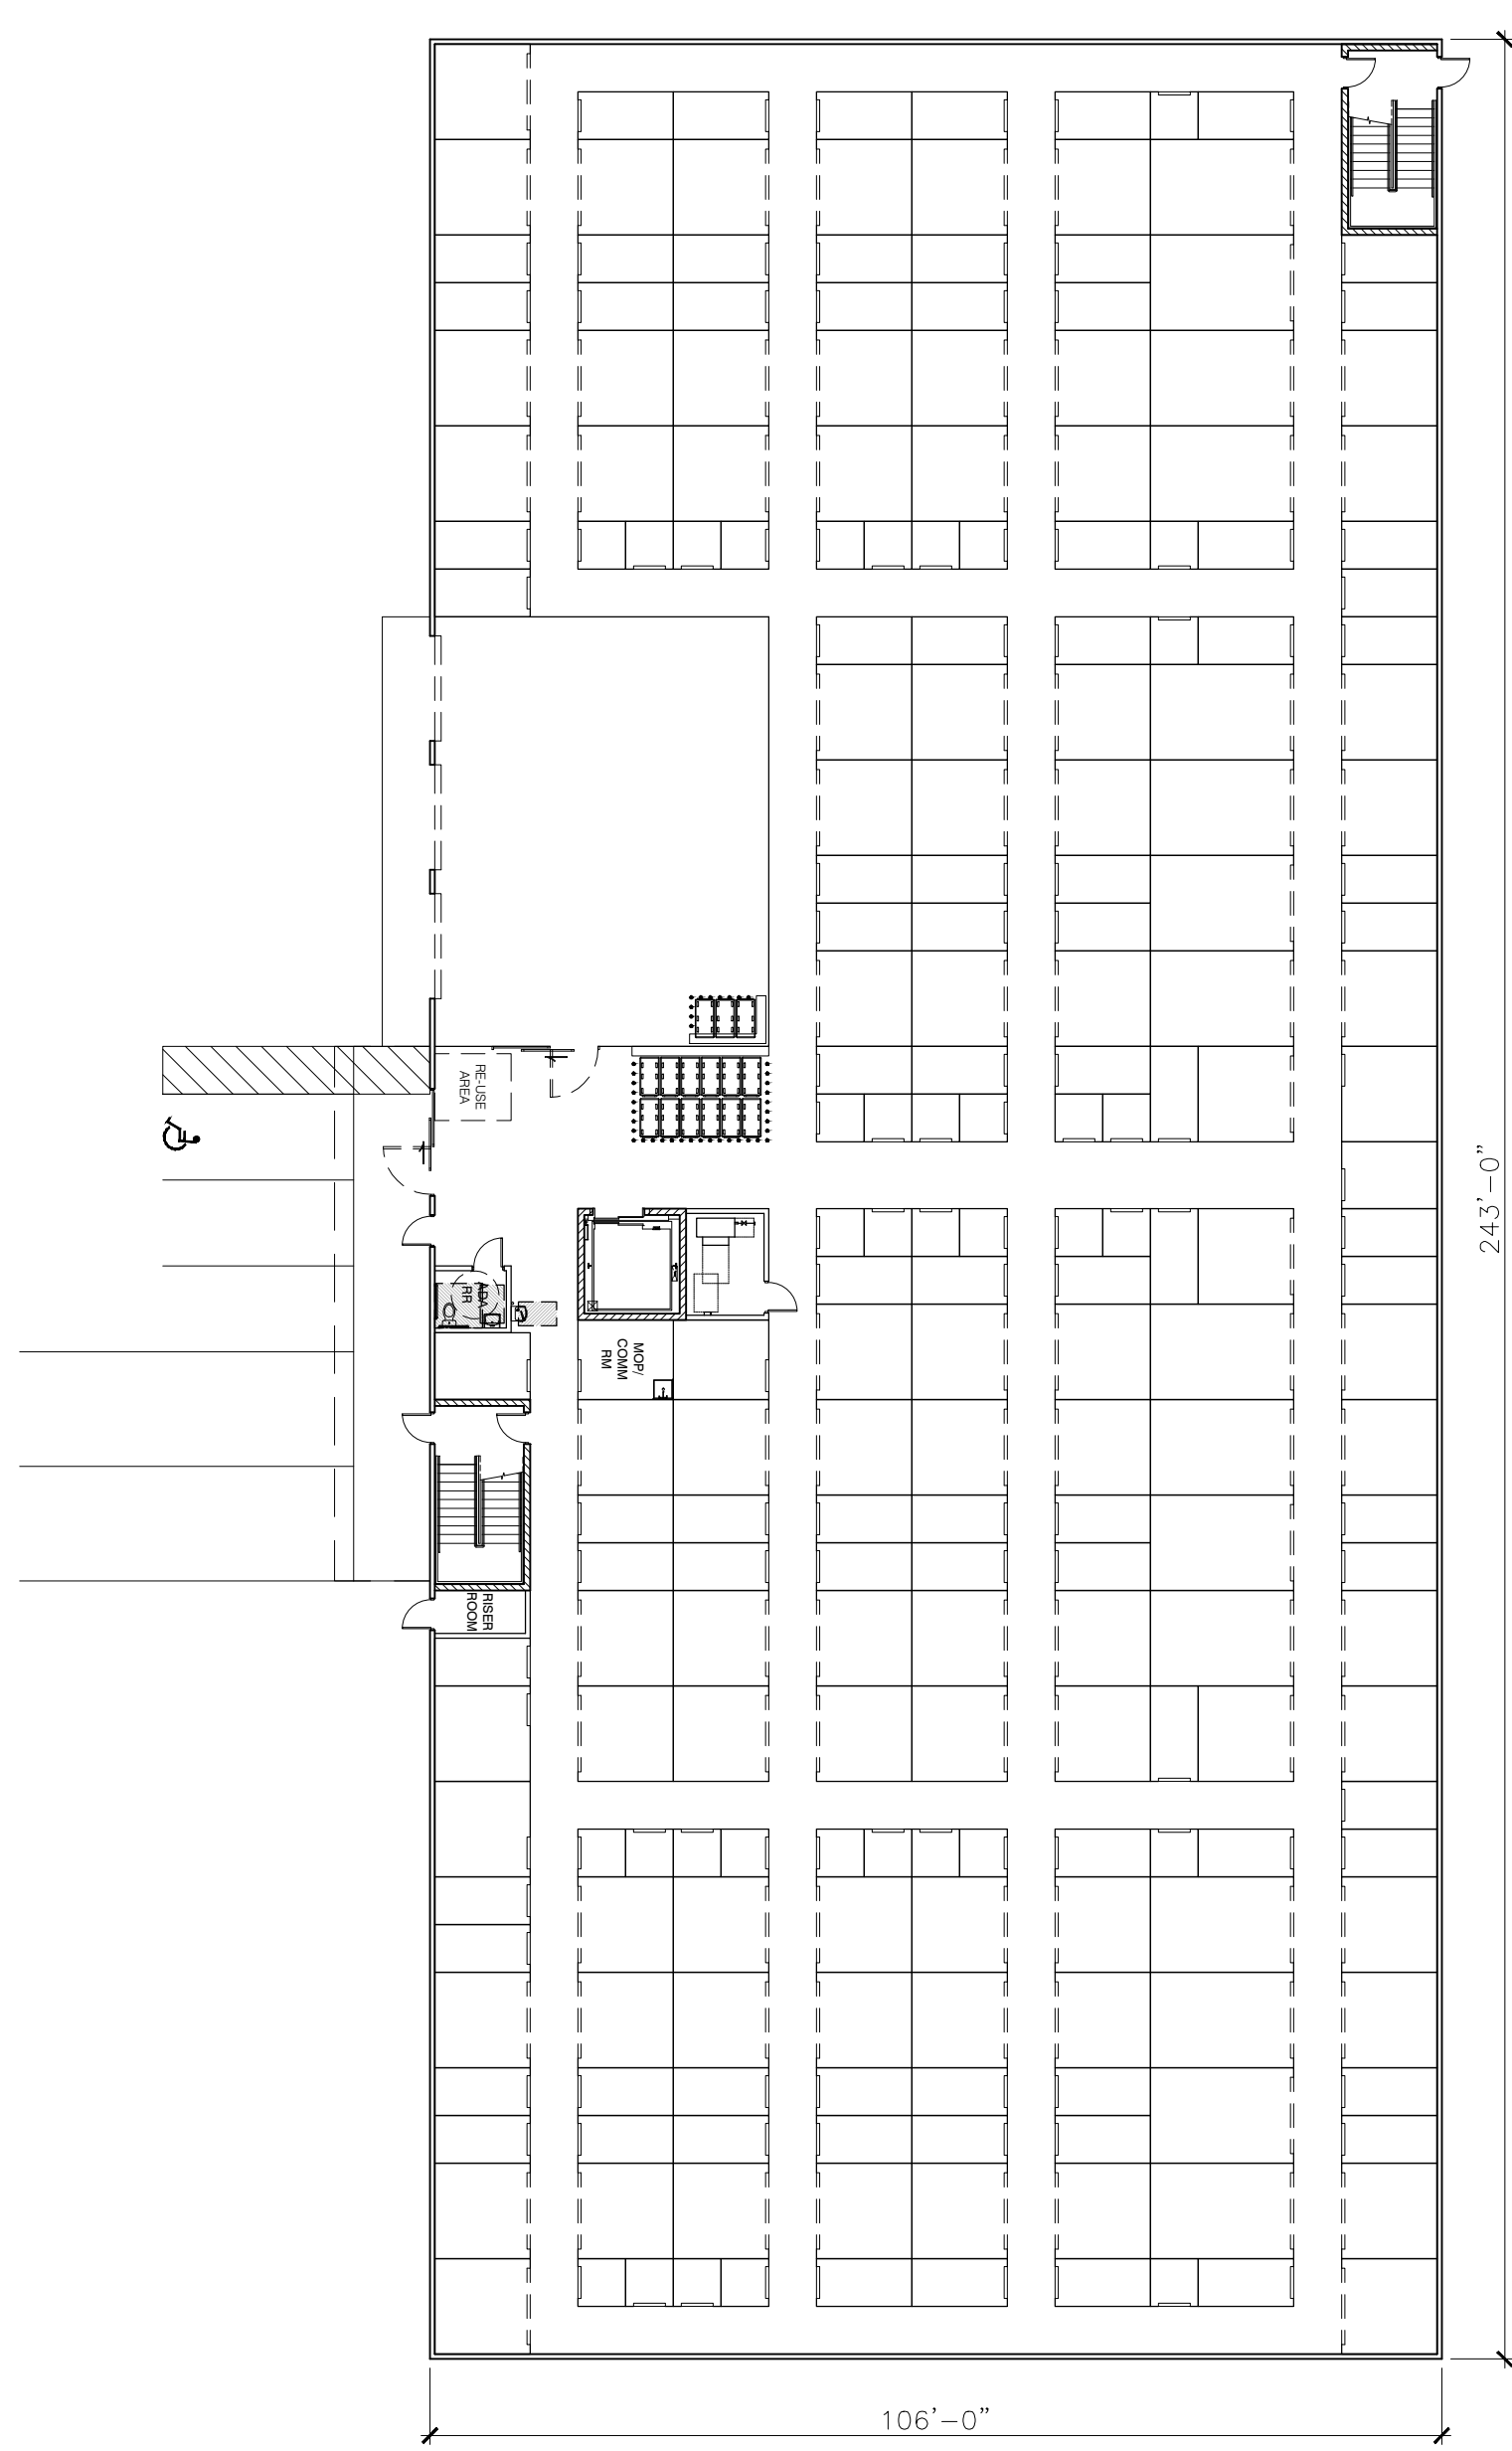

1ST FLOOR

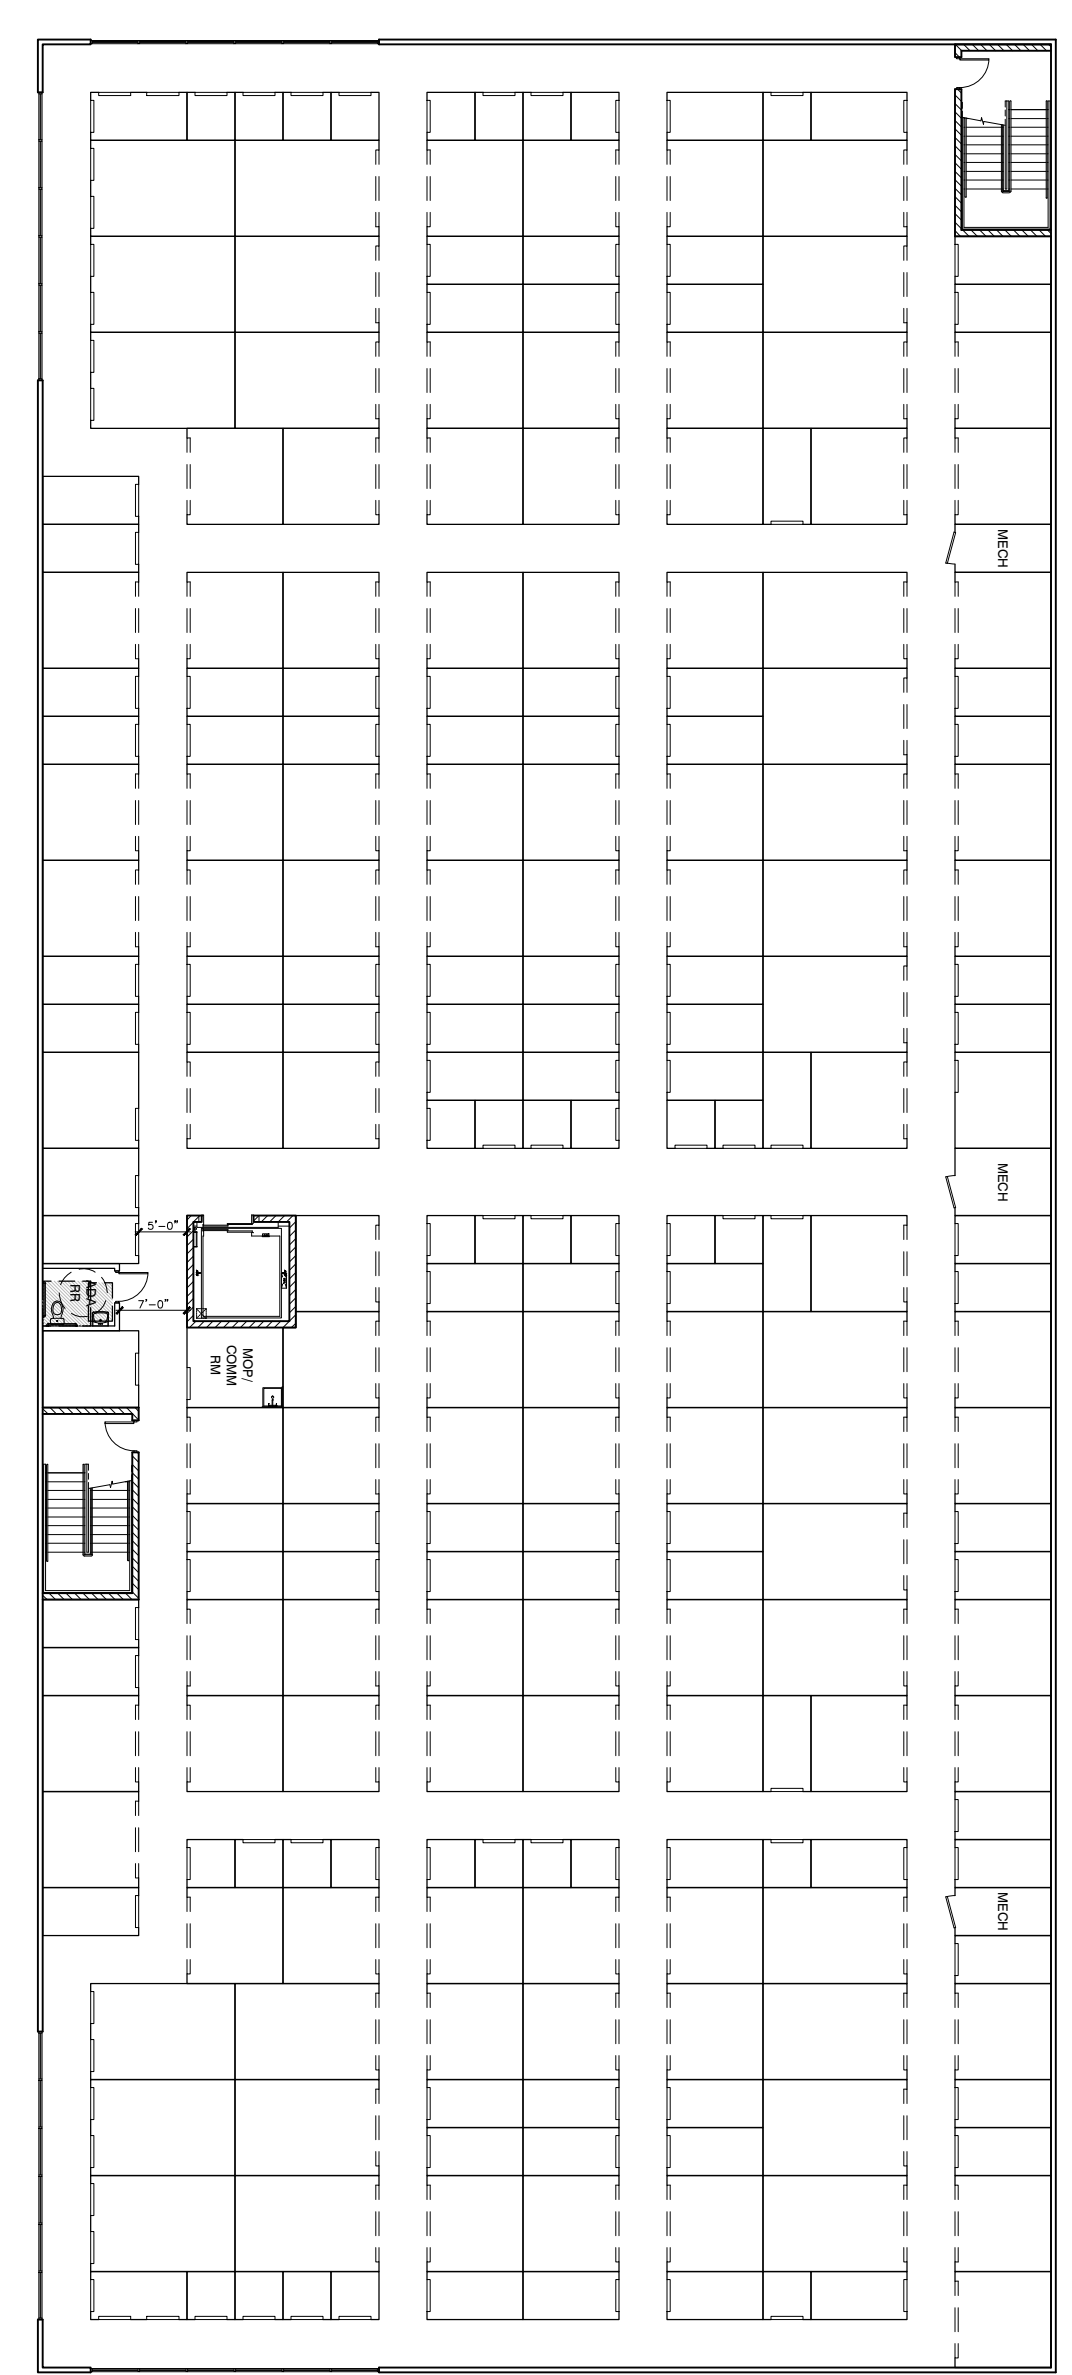

2ND FLOOR

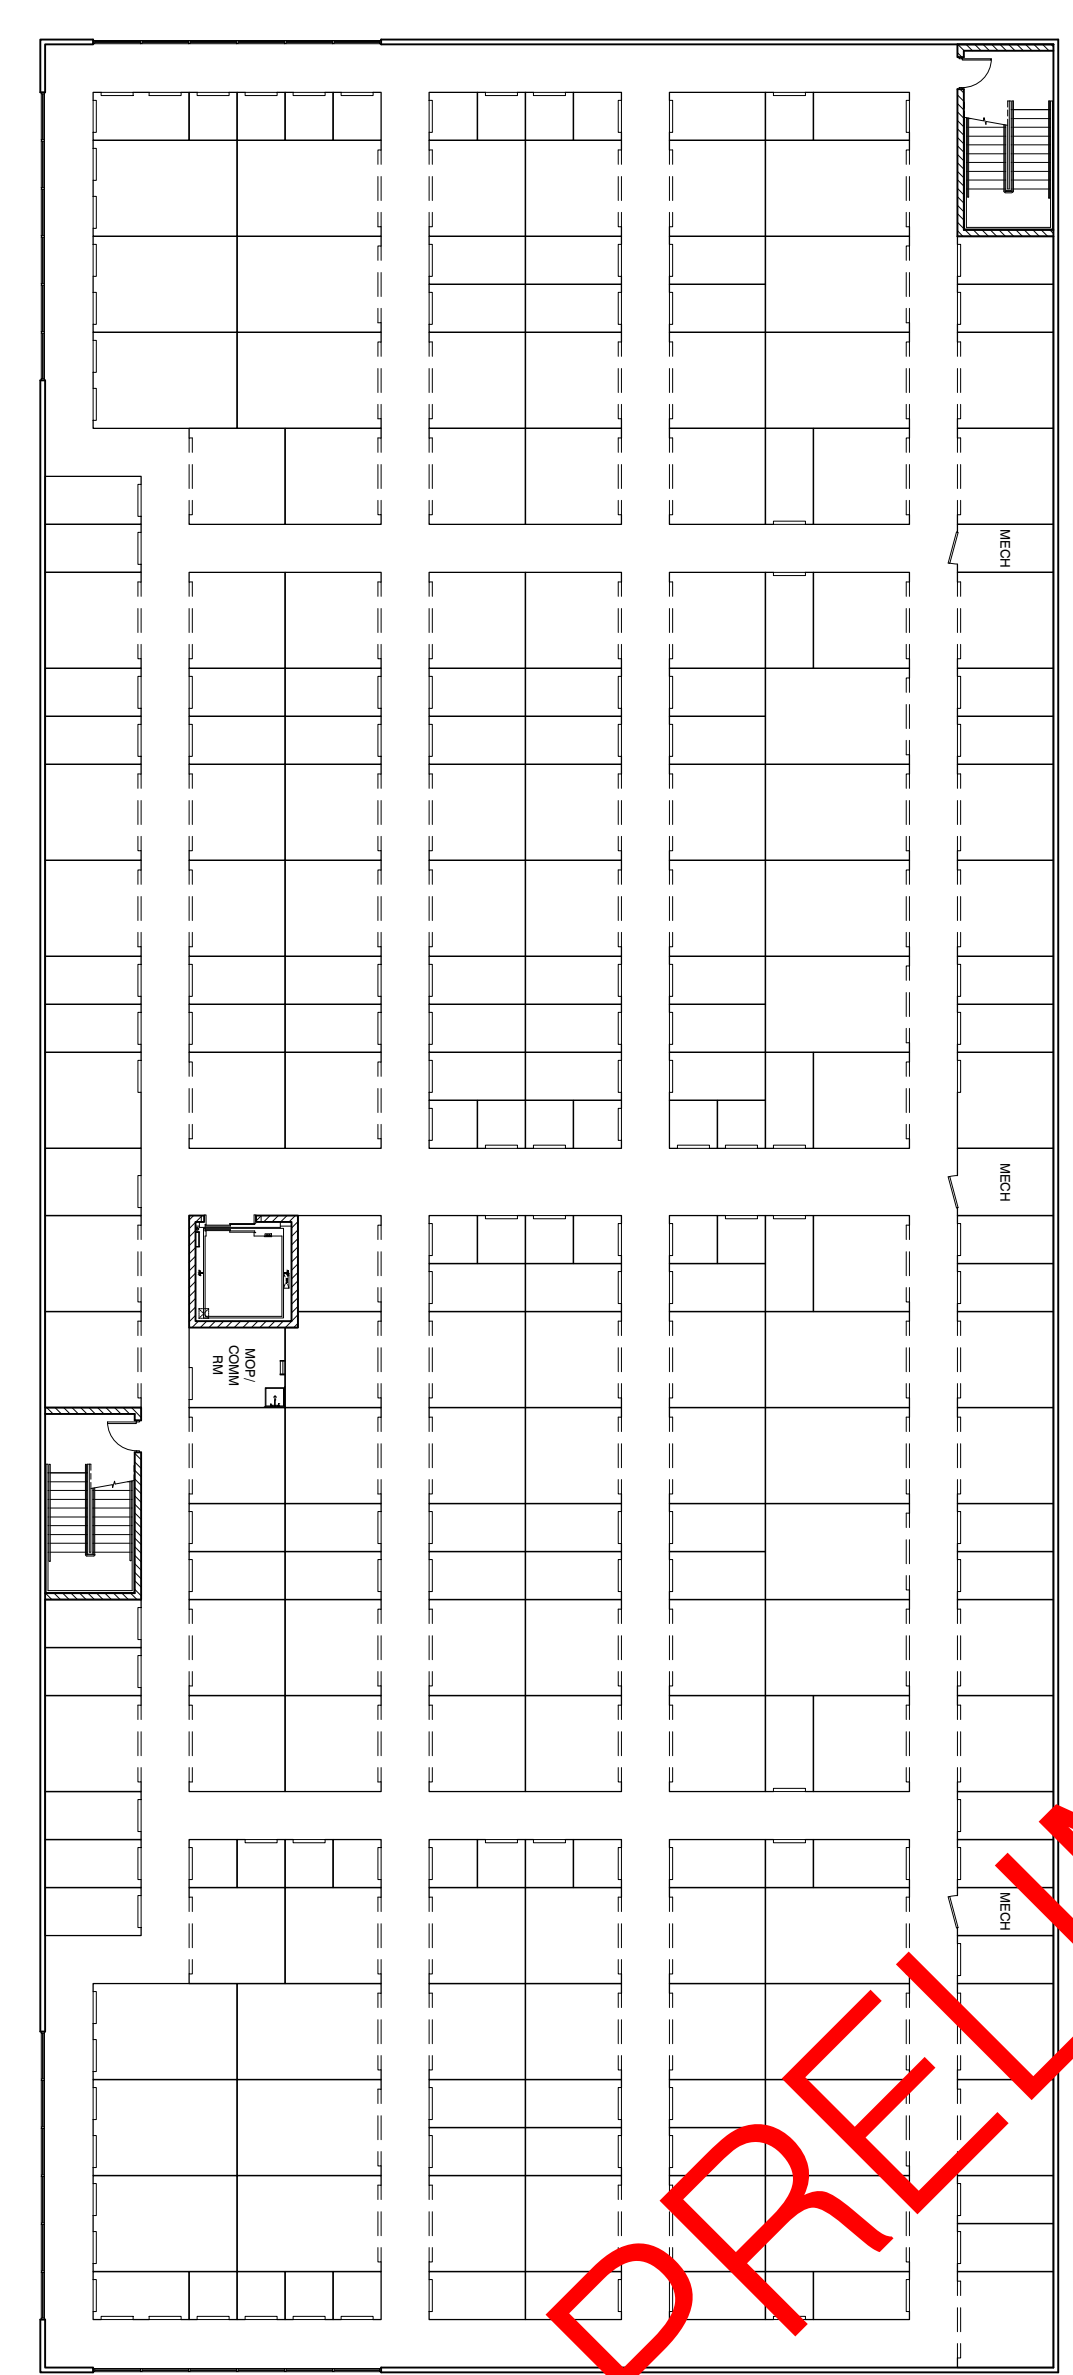

3RDFLOOR

- PRELIMINARY -