

1

Architectural Site Plan

SCALE: 1" = 20'

OPTION # 1




ALTERATIONS FOR: for:
XX


xx xx WI xx issue 9.5.25
rev. -

ASPIRE ARCHITECTURE & DESIGN, LLC
920-457-4884
scott@aspirearchitects.com www.aspirearchitects.com

18-000
G.102

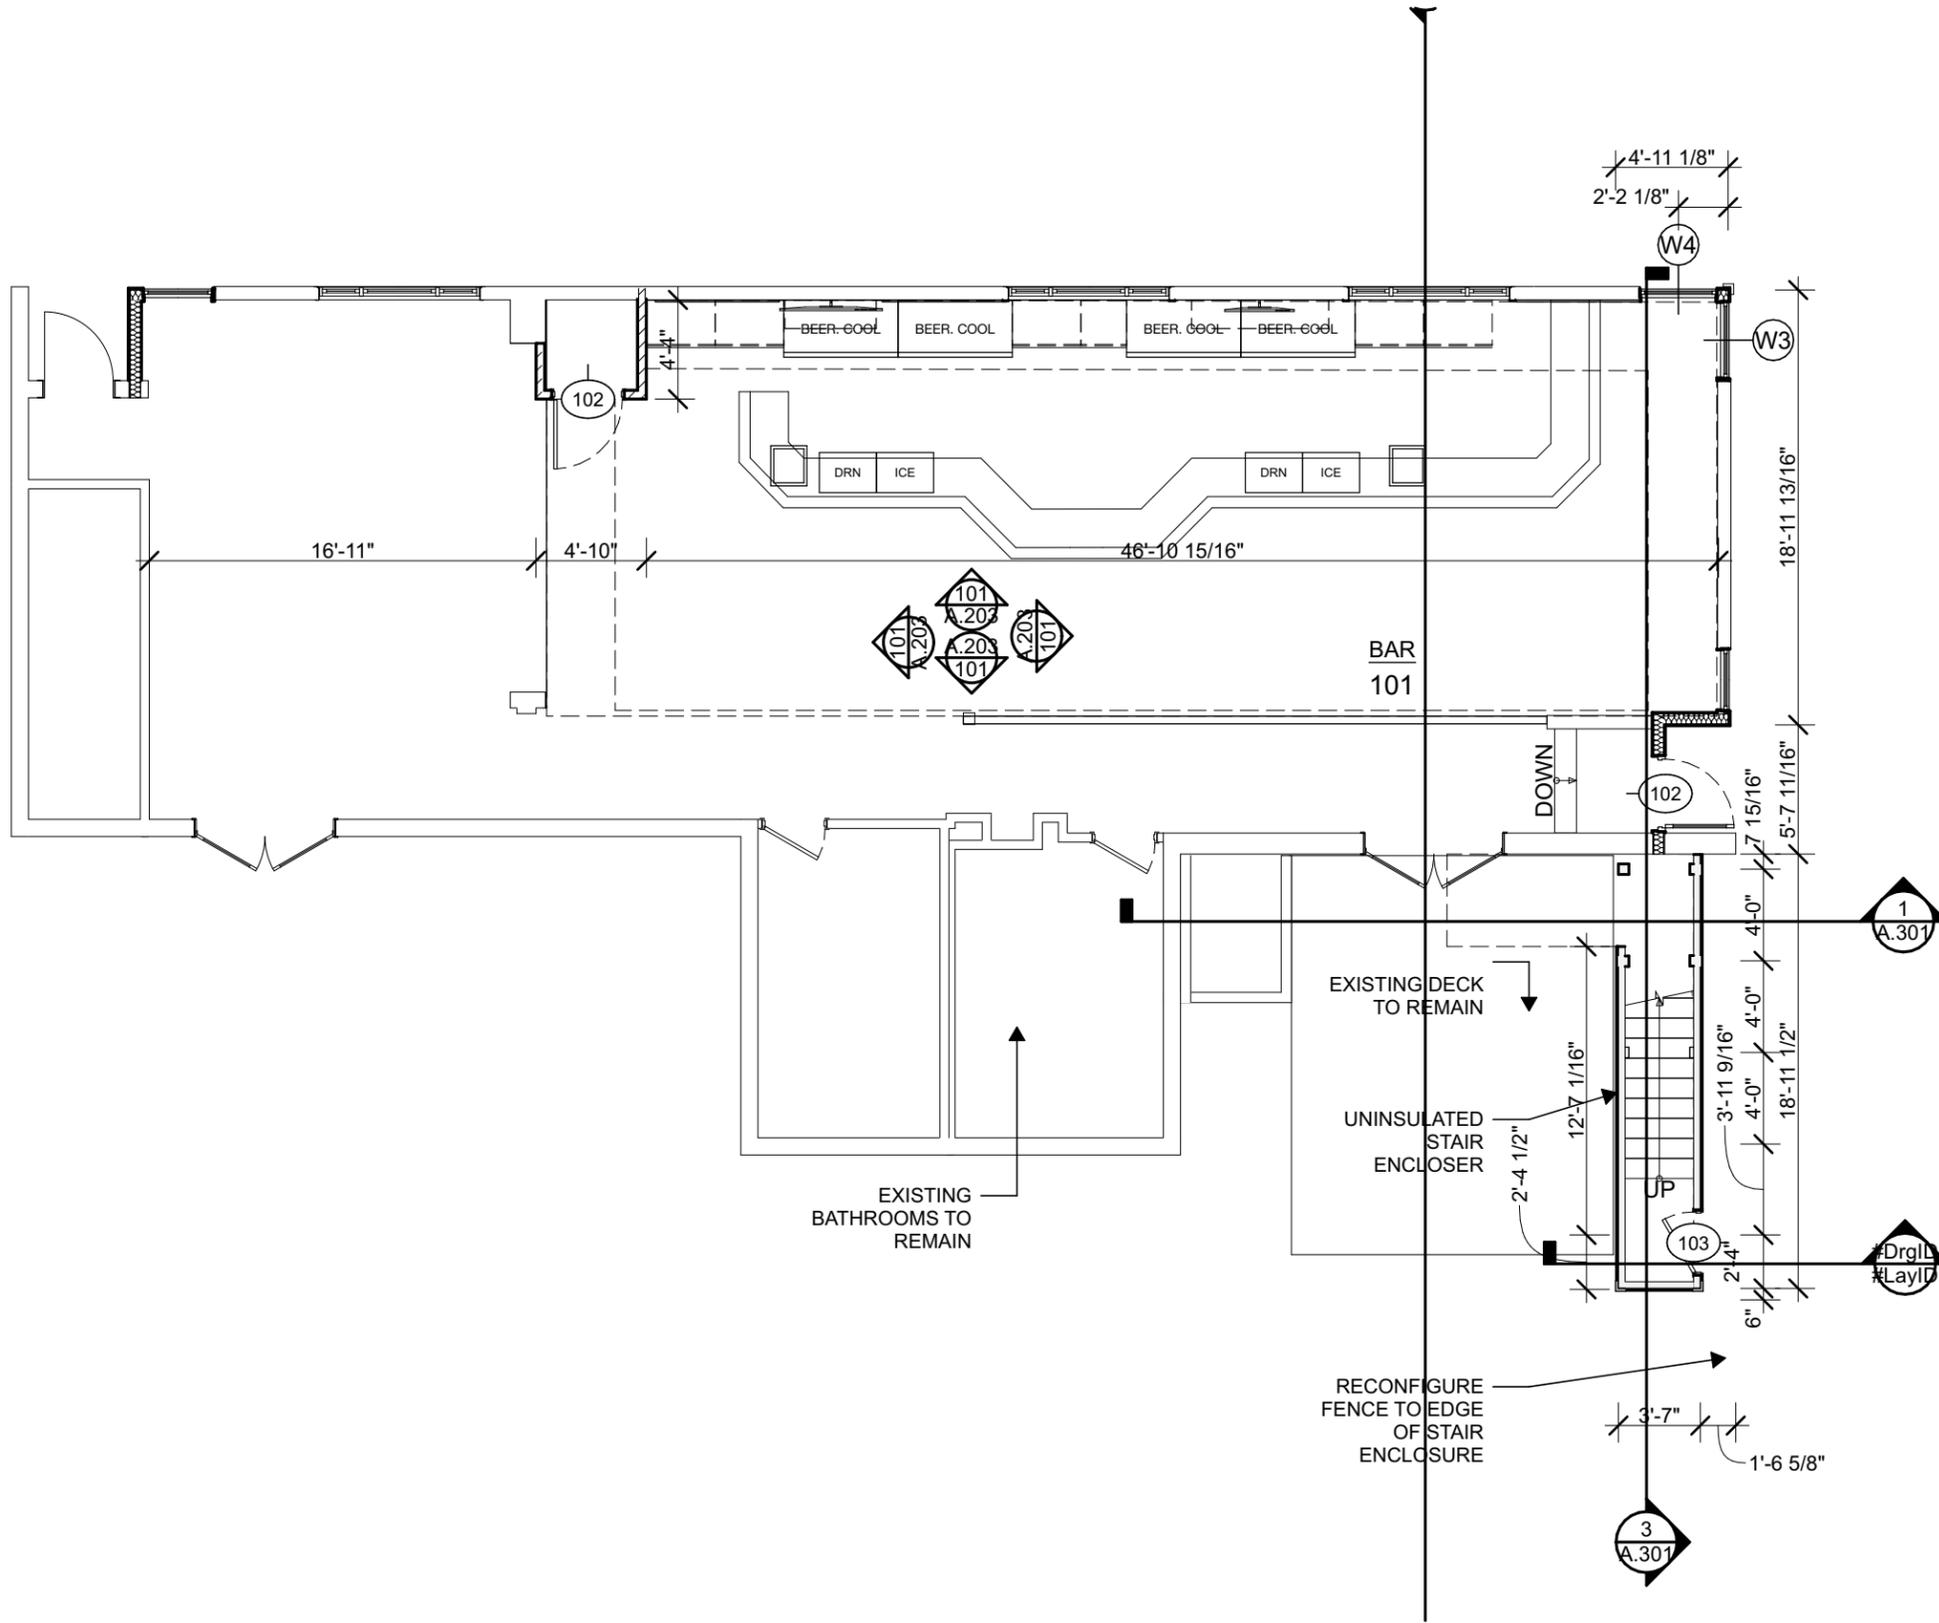


- GENERAL NOTES**
- G.1 PATCH DRYWALL @ EXISTING WINDOWS THAT HAVE BEEN REPLACED
 - G.2 PROVIDE 2" RIGID INSULATION UNDER CONCRETE PAD IN FRONT OF NEW DOORWAY
 - G.3 FLOOR DRAIN
 - G.4 HOSE BIBB
 - G.5 METAL STUD FURRING BEHIND /BELOW EXHAUST HOOD
 - G.6 FIRE EXTINGUISHER LOCATION
 - G.7 NEW BAR 40-42" TALL
 - G.8 STORAGE AREA FOR CONDUIT

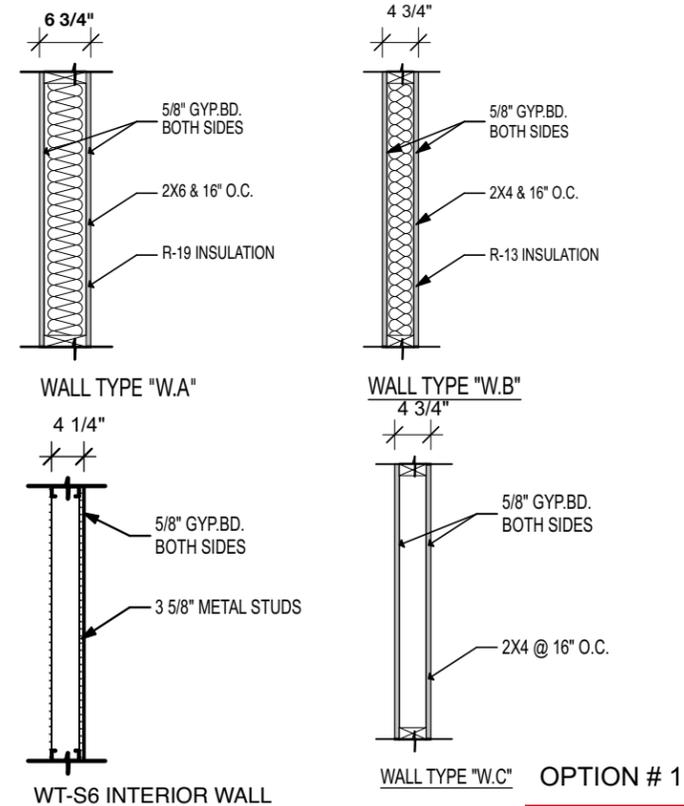

6 First Floor Plan
SCALE: 1/8" = 1'-0"

ALTERATIONS FOR: for: XX



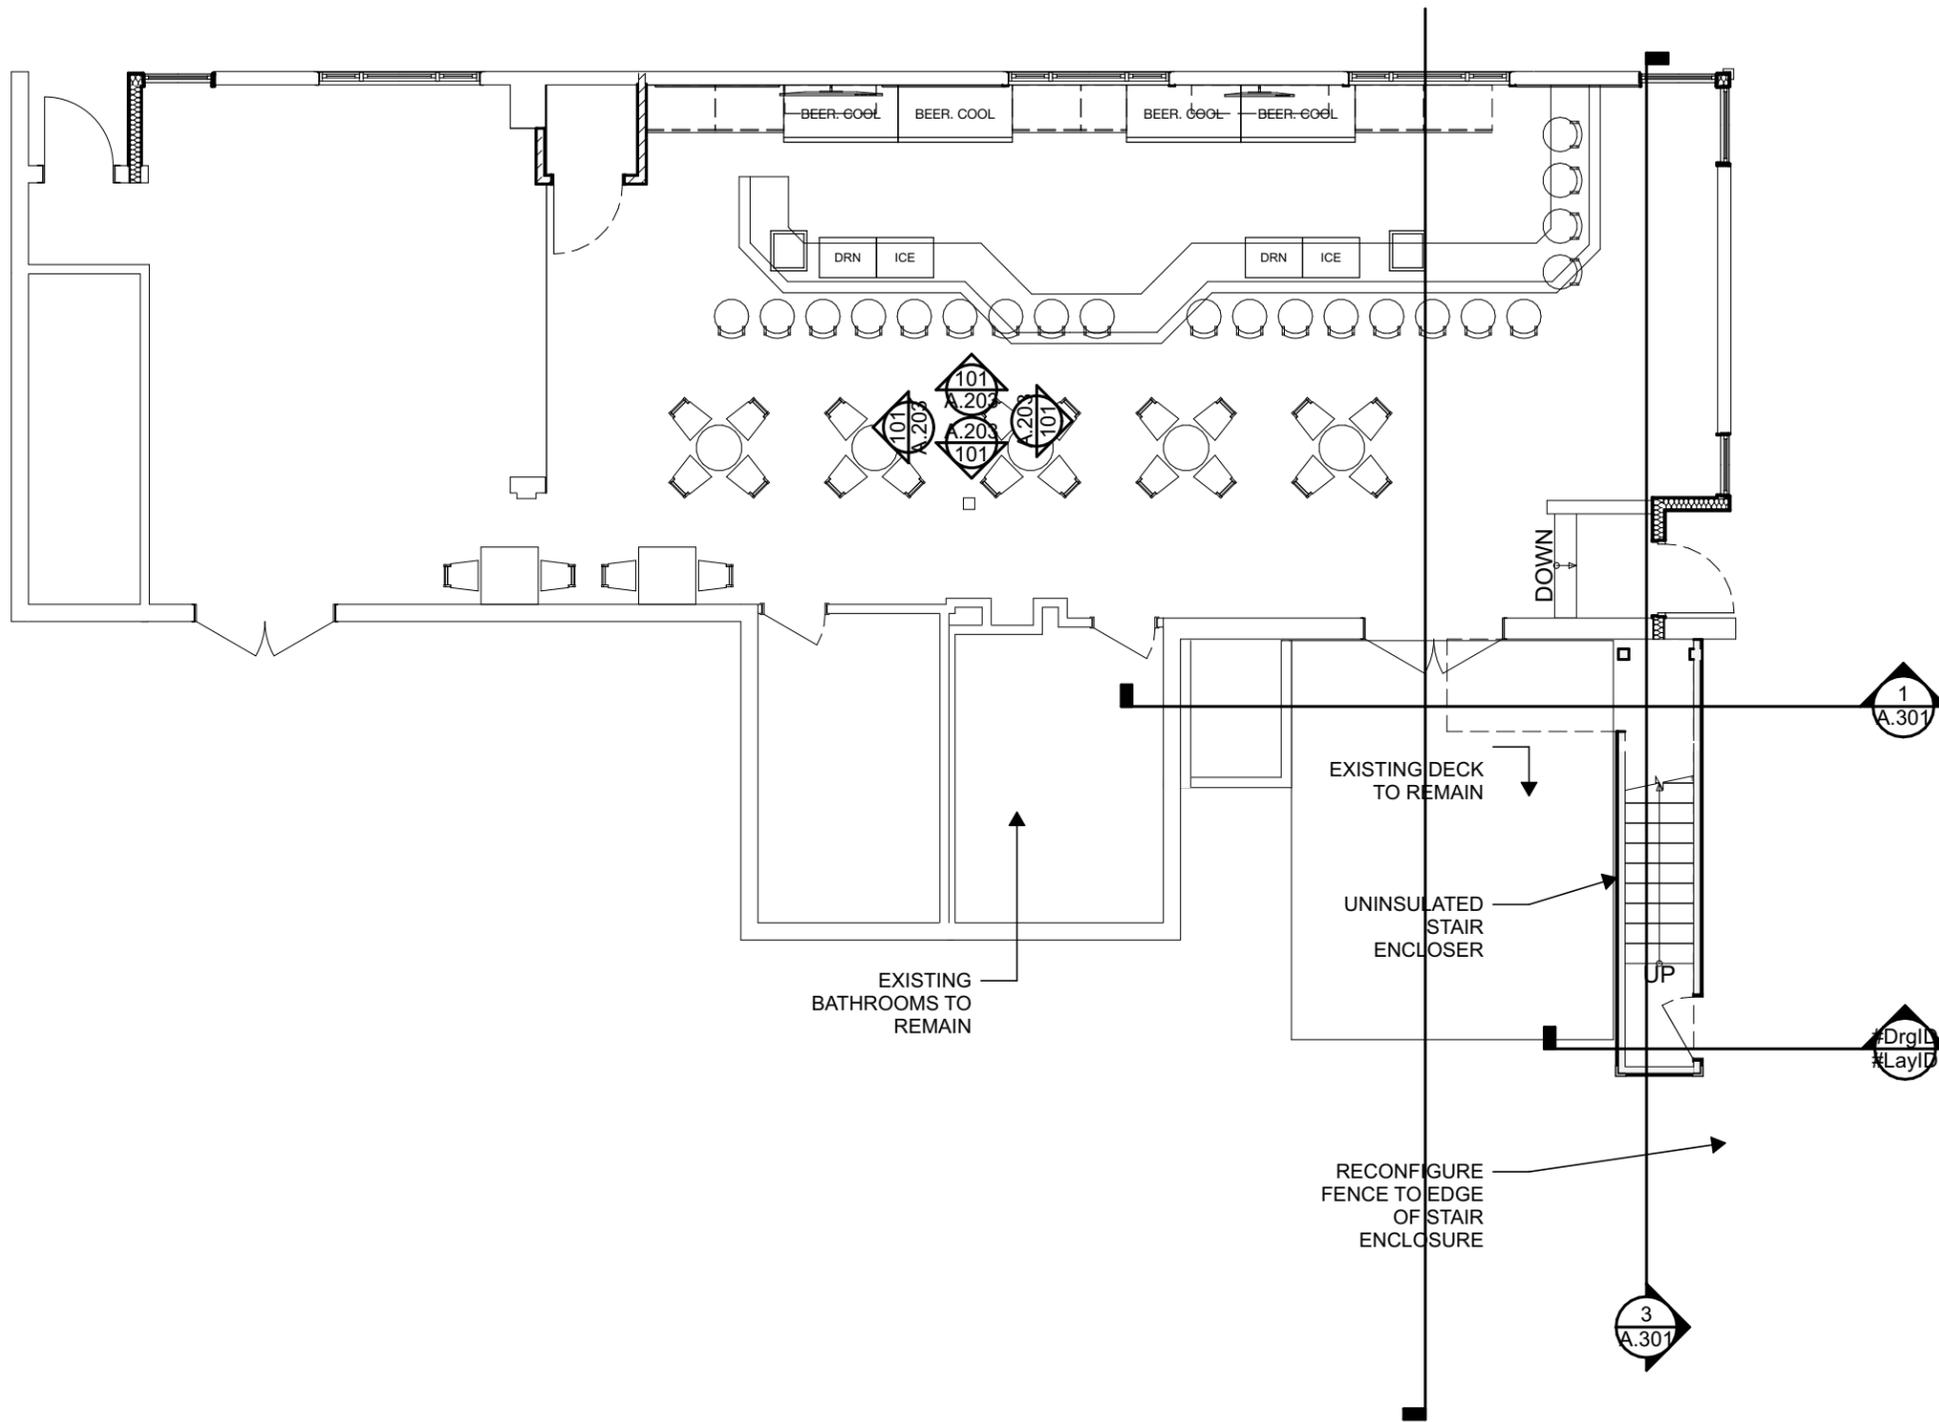

1

1st Flr. Furniture Plan

SCALE: 1/8" = 1'-0"

OPTION # 1




ALTERATIONS FOR: for:
XX


xx xx WI xx issue 9.5.25
rev. -

ASPIRE ARCHITECTURE & DESIGN, LLC
920-457-4884
scott@aspirearchitects.com www.aspirearchitects.com


18-000
A.102

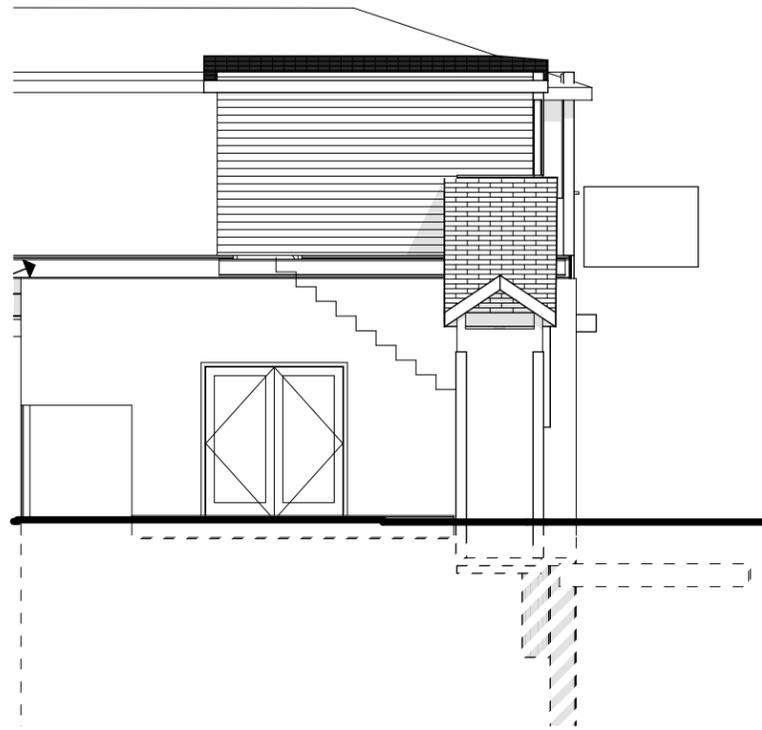

1 South Elevation
SCALE: 1/8" = 1'-0"

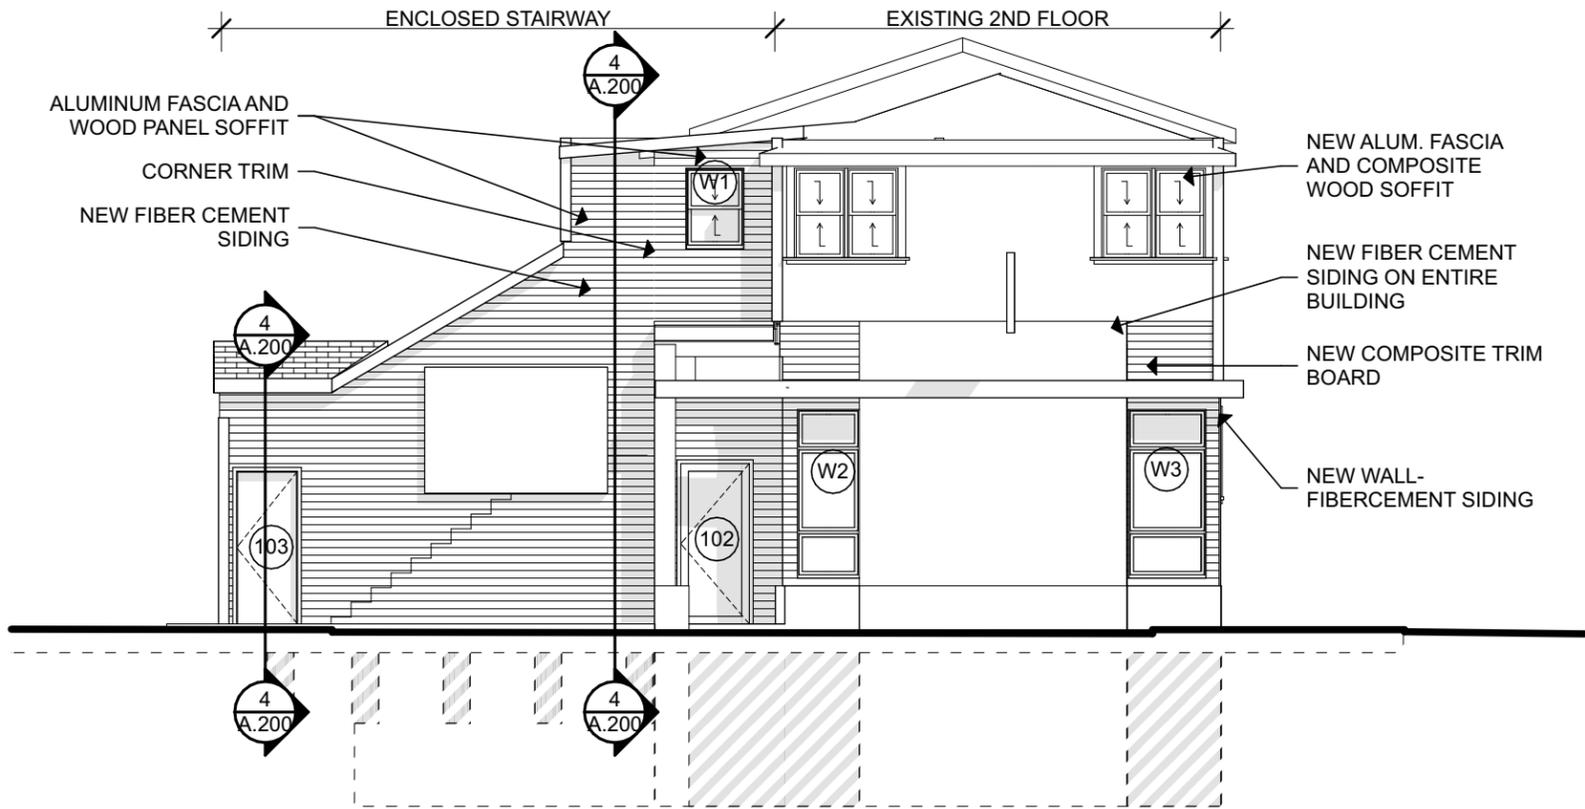

2 East Elevation
SCALE: 1/8" = 1'-0"

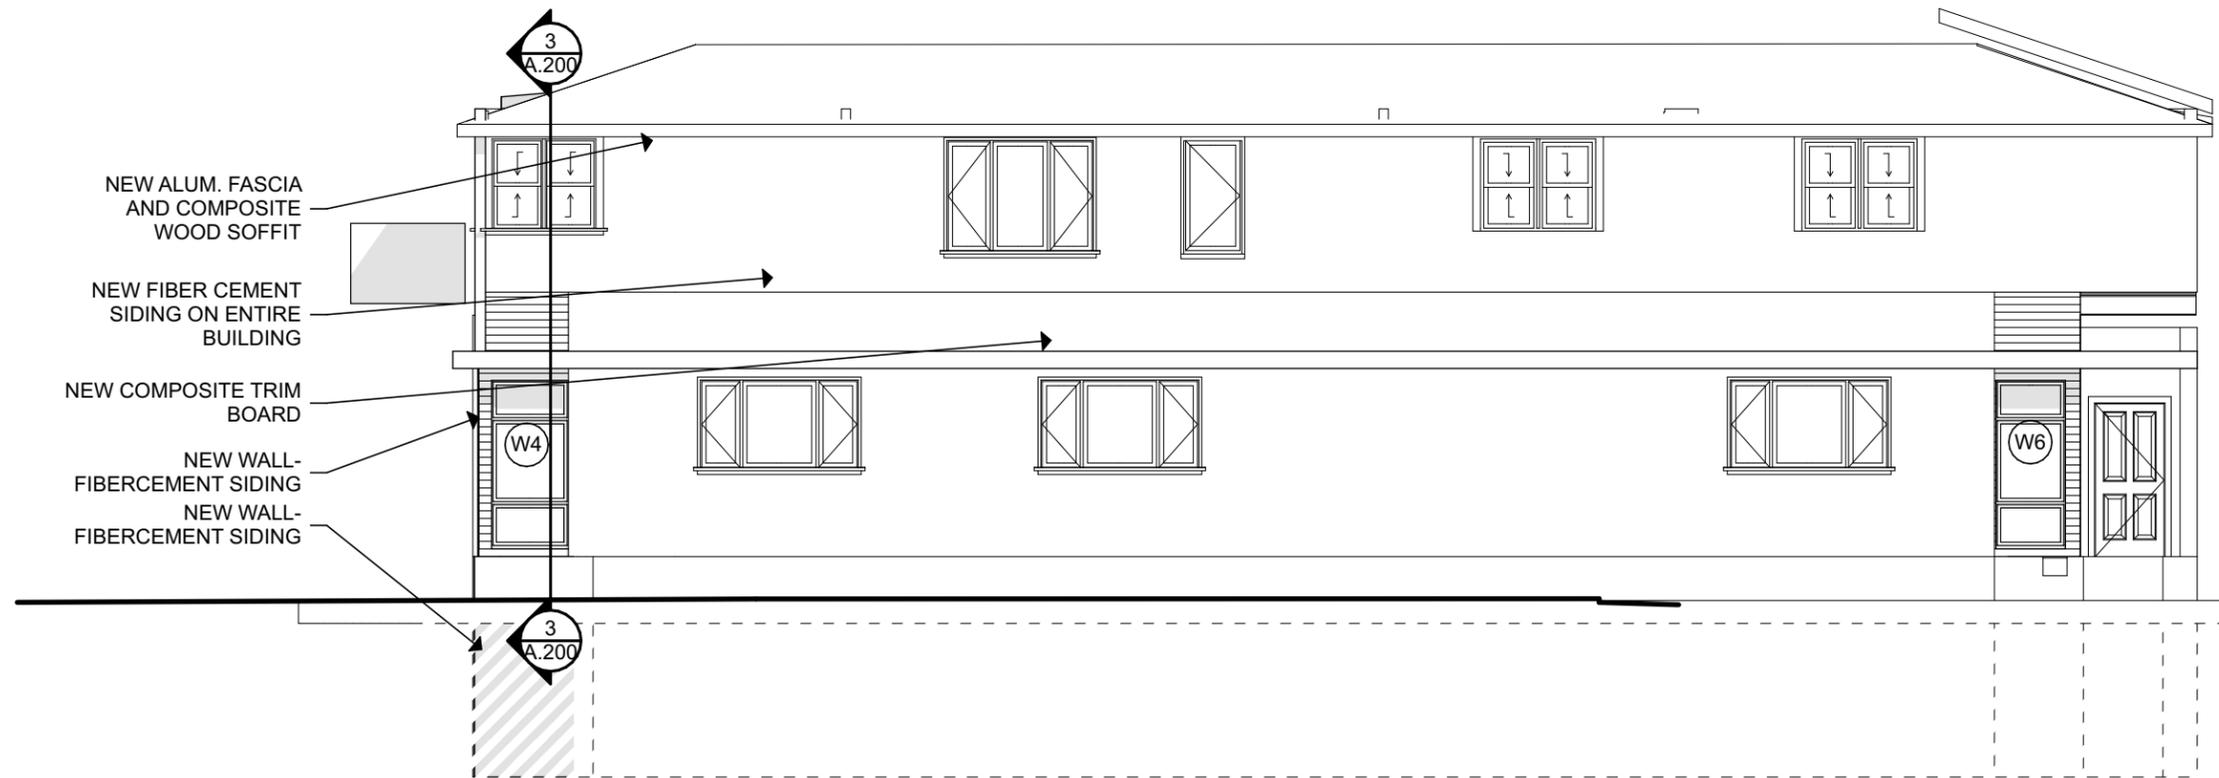

3 North Elevation
SCALE: 1/8" = 1'-0"

OPTION # 1



ALTERATIONS FOR: for:
XX

xx xx WI xx issue 9.5.25

rev. -

18-000

A.201

ASPIRE ARCHITECTURE & DESIGN, LLC

920-457-4884

scott@aspirearchitects.com www.aspirearchitects.com



1 North Elevation
SCALE: 1/8" = 1'-0"



2 East Elevation
SCALE: 1/8" = 1'-0"

OPTION # 1



ALTERATIONS FOR: for:
XX

xx xx WI xx issue 9.5.25
rev. -

ASPIRE ARCHITECTURE & DESIGN, LLC
920-457-4884
scott@aspirearchitects.com www.aspirearchitects.com

18-000
A.202