


SECTION - SHRUBS
NO SCALE

SECTION - EVERGREEN TREES
NO SCALE

SECTION - TREE PLANTING
NO SCALE

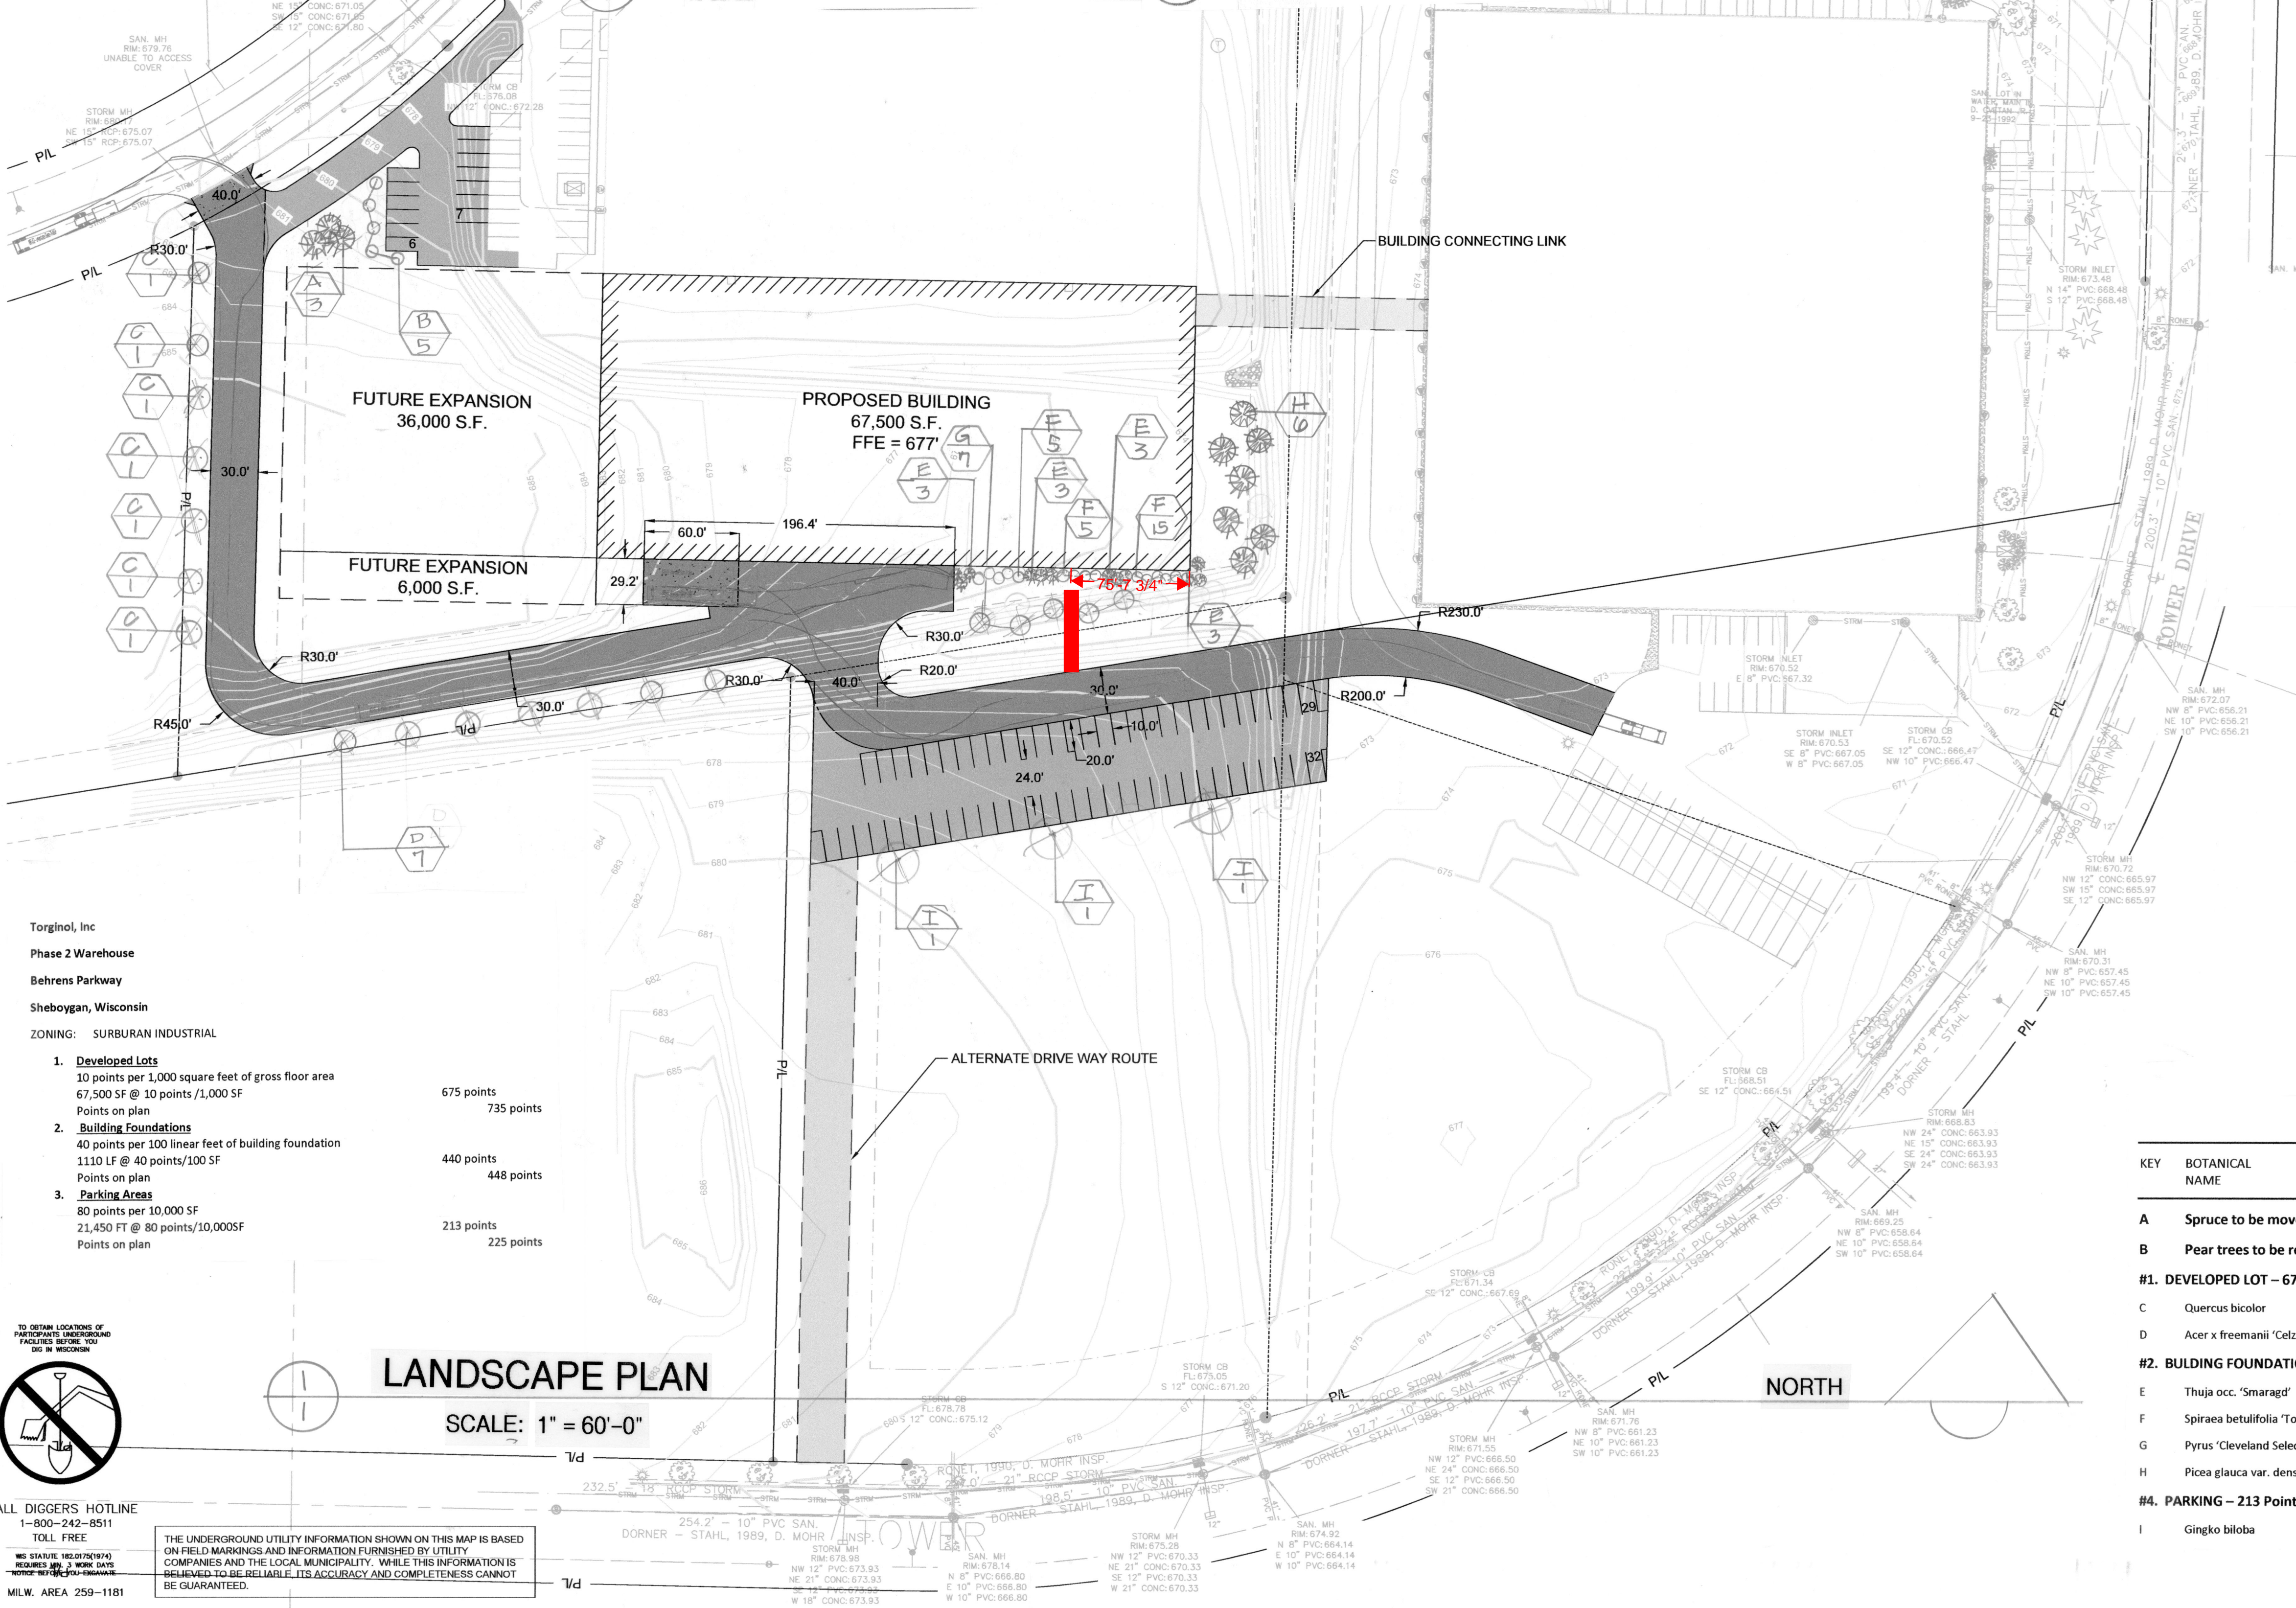

Landscape Plan Notes

- Field Verify all dimensions, elevations and grades in the field.
- Grading plan completed by ACE, Inc.
- Construction limits data table by ACE, Inc dated 22 April 2021.
- Locate all public and private utilities before installing the landscape.
- ACE, INC and Torginol, Inc. has been granted a variance for the location of foundation planting.
- Mulch all planting beds and individual trees with 4" of twice shredded natural(NON-COLORED) Bark. Weed barrier is not required.
- All area disturbed to be seeded with mow able turf seed.
- Install Mowed turf should be planted at 5-7lbs per 1000 SQ.FT. Cover seeded areas with chopped winter wheat straw. Avoid Rye Straw.
- Install plants at the correct elevation and according to the specifications.
- When using any chemical, herbicides, insecticides, or Round-up follow the manufacturers' recommendations for application.
- See landscape and perennial schedules for the trees, shrubs and perennials to be installed.

Plan Key

- Key
- Landscape Plant Schedule
- Quantity
- Key
- Perennial Plant Schedule
- Quantity
- Trees
- Evergreens
- Shrubs

LANDSCAPE PLANT SCHEDULE

KEY	BOTANICAL NAME	COMMON NAME	QTY/POINTS	SIZE	R.C.	MATURE HT.	WD.	FRUIT COLOR	FALL TYPE	TOTAL COLOR POINTS
A Spruce to be moved and replaced where shown										
B Pear trees to be removed and replaced where shown										
#1. DEVELOPED LOT - 675 Points/735 on plan										
C	Quercus bicolor	Swamp White Oak	5/75	2.5"	B&B	40'	40'	brown	nut	yellow 525
D	Acer x freemanii 'Celtami'	Celebration Maple	7/30	2.5"	B&B	40'	40'	none	gold/red	210
#2. BUILDING FOUNDATIONS - 440 Points/449 on plan										
E	Thuja occ. 'Smaragd'	Emerald Arborvitae	12/12	5'	B&B	15'	3'	brown	capsule	green 144
F	Spiraea betulifolia 'Tor'	Tor Birchleaf Spiraea	15/1	18"	cont	3'	3'	tan	capsul	yellow 15
G	Pyrus 'Cleveland Select'	Cleveland Select Pear	5/10	2"	B&B	20'	10'	tan	berry	yellow 50
H	Picea glauca var. densata	Black hills spruce	6/40	6'	B&B	20'	15'	tan	cone	green 240
#4. PARKING - 213 Points/225 on plan										
I	Ginkgo biloba	Ginkgo	3/75	2.5"	B&B	60'	40'	none	yellow	225

LANDSCAPE PLAN

SCALE: 1" = 60'-0"

CALL DIGGERS HOTLINE
1-800-242-8511
TOLL FREE

THE UNDERGROUND UTILITY INFORMATION SHOWN ON THIS MAP IS BASED ON FIELD MARKINGS AND INFORMATION FURNISHED BY UTILITY COMPANIES AND THE LOCAL MUNICIPALITY. WHILE THIS INFORMATION IS BELIEVED TO BE RELIABLE, ITS ACCURACY AND COMPLETENESS CANNOT BE GUARANTEED.

PROJECT INFORMATION

LANDSCAPE PLAN FOR:
TORGINOL BEHRENS PHASE 2
BEHRENS PARKWAY
SHEBOYGAN, WISCONSIN

REVISION DESCRIPTION

DATE

REV. BY

PROJECT #

DATE

SCALE

PAGE

DRAWN BY

THIS PLAN AND IDEAS EXPRESSED HERE-IN ARE THE PROPERTY OF A.C.E. BUILDING SERVICE, INC. THESE PLANS SHALL NOT BE SHARED BY VISUAL MEANS OR REPRODUCED WITHOUT THE CONSENT OF A.C.E. BUILDING SERVICE, INC.

SHEET INFORMATION

A.C.E. JOB NO.

DATE

DRAWN BY

SCALE

SHEET

ACE BUILDING SERVICE

OUR REPUTATION IS OUR FOUNDATION

P.O. BOX 1626 - 3510 SOUTH 28TH STREET - MANITOWOC, WISCONSIN - 54221-1626

PHONE: 920-682-0105 • FAX: 920-682-7700 • WWW.ACEBUILDINGSERVICE.COM

LANDSCAPE ARCHITECT

Kelly's Landscape Design

920-918-2613(cell)

Website: kellyslandscape design.com

E-Mail: kellyslandscape design@yahoo.com

C100