






RENDERING OF DUMPSTER ENCLOSURE

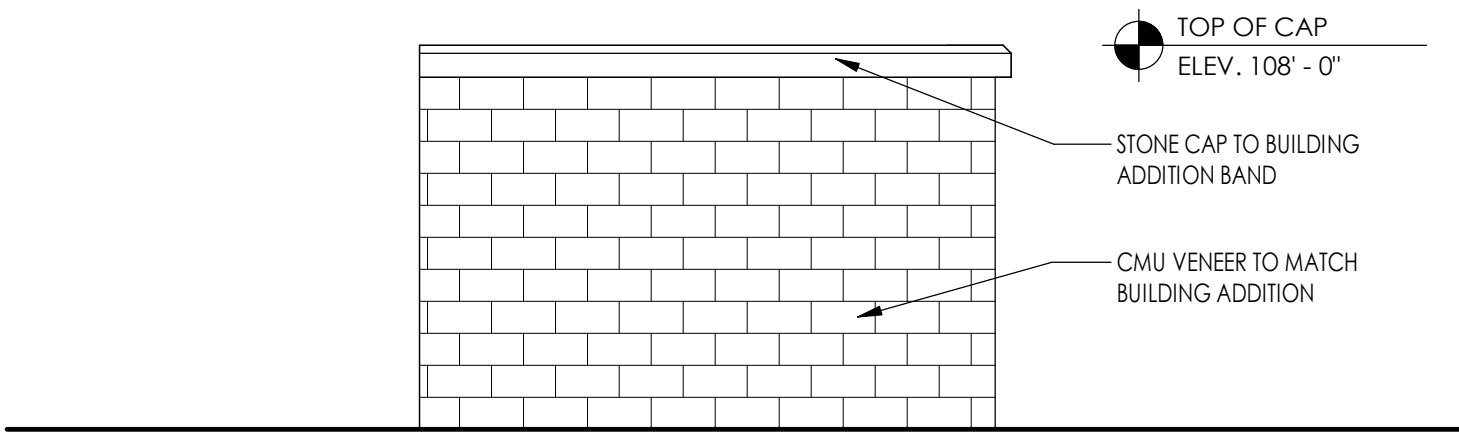


DUMPSTER ENCLOSURE WEST ELEVATION
SCALE: 1/4" = 1'-0" 4 A 305

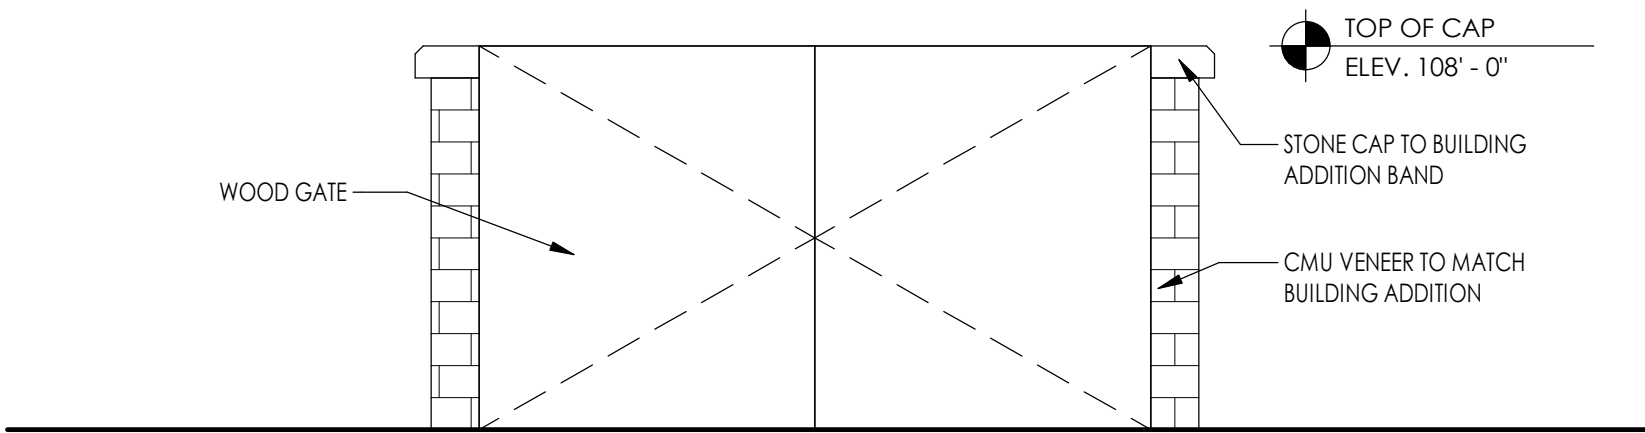


DUMPSTER ENCLOSURE NORTH ELEVATION
SCALE: 1/4" = 1'-0" 3 A 305

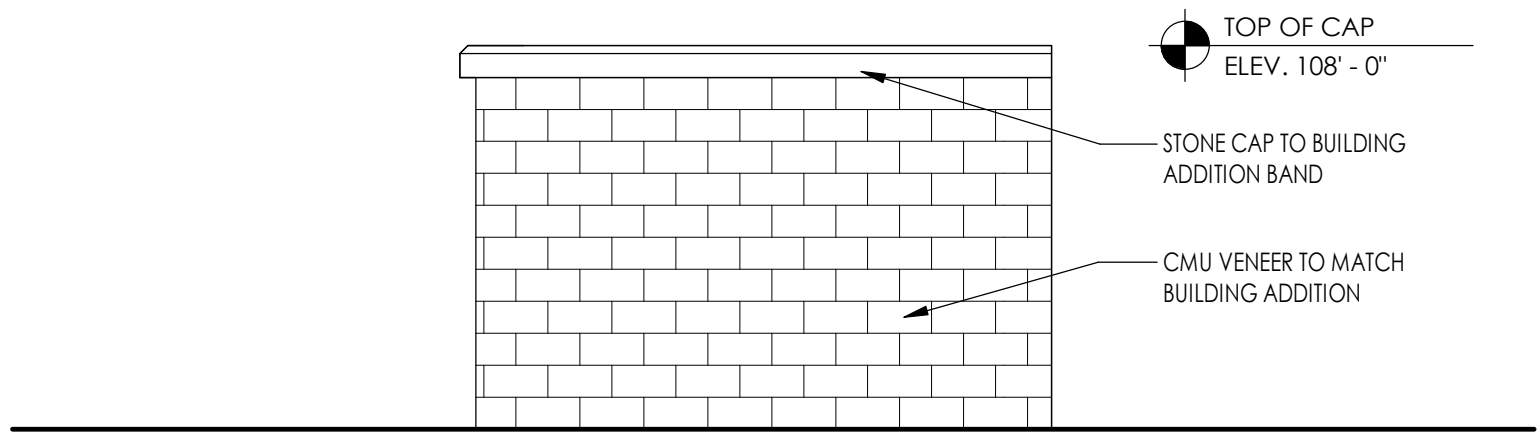


DUMPSTER ENCLOSURE EAST ELEVATION
SCALE: 1/4" = 1'-0" 2 A 305

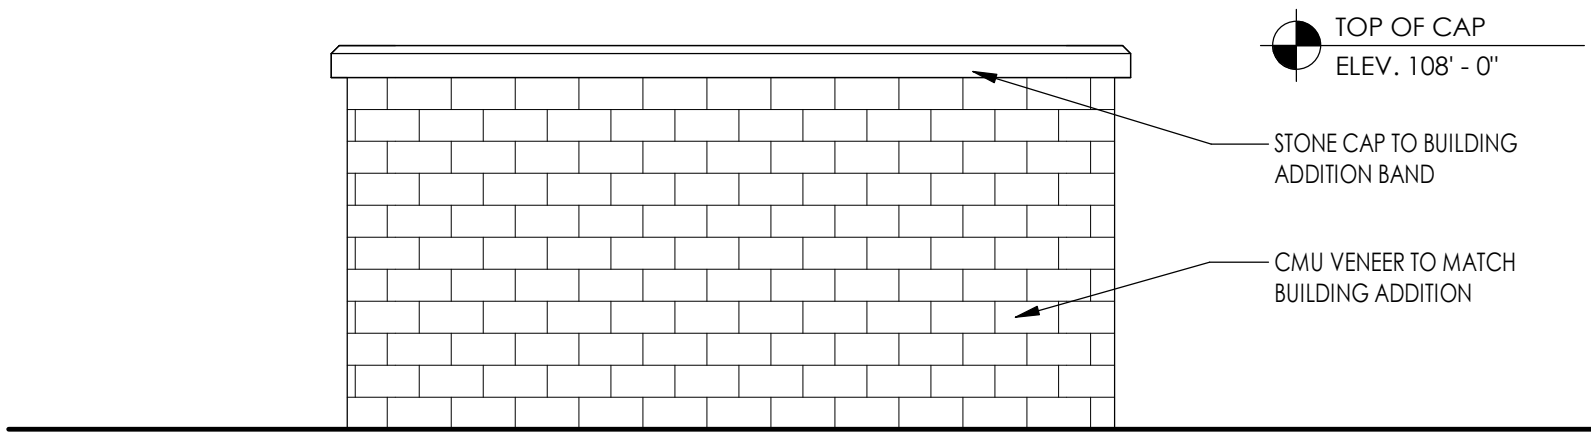


DUMPSTER ENCLOSURE SOUTH ELEVATION
SCALE: 1/4" = 1'-0" 1 A 305

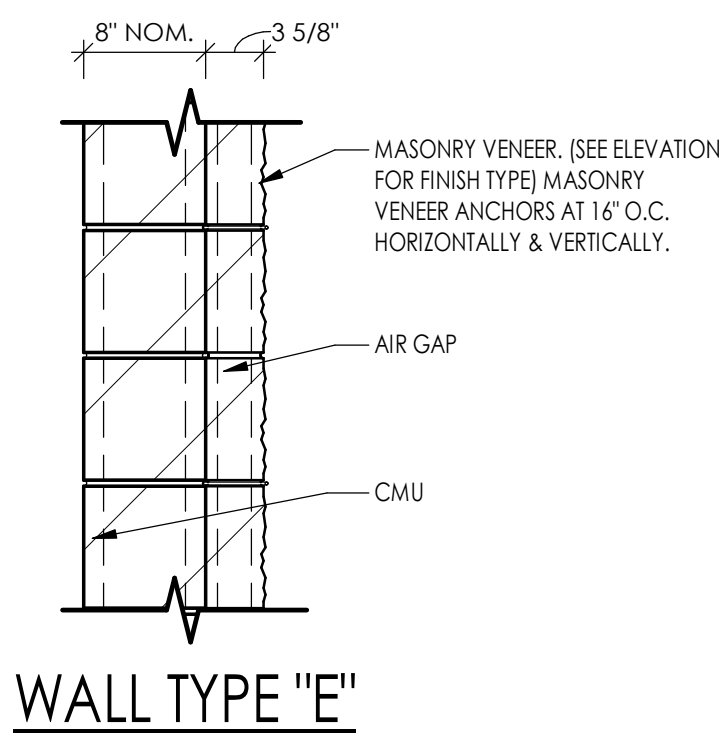

WALL TYPES
SCALE: 1" = 1'-0"

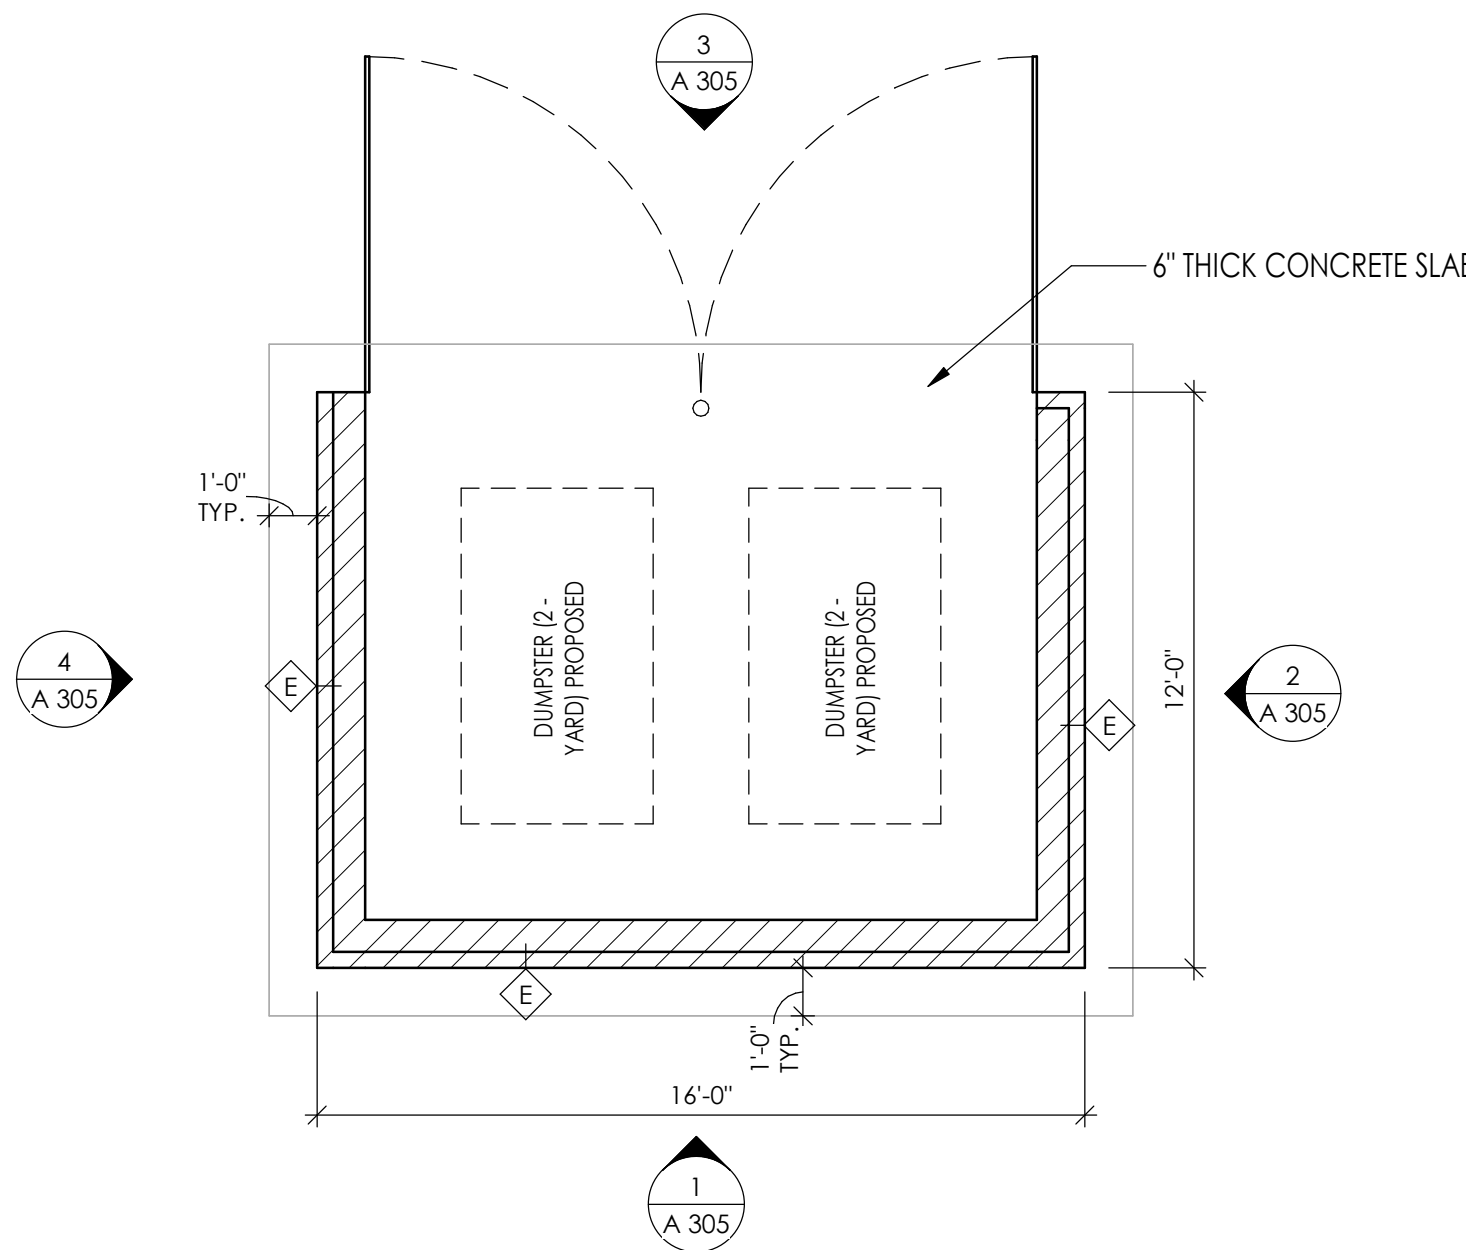

DUMPSTER ENCLOSURE PLAN
SCALE: 1/4" = 1'-0"

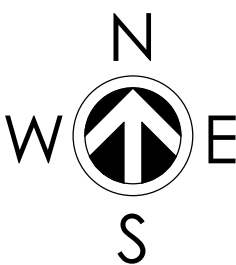

REVISIONS:

DATE ISSUE

NOTICE TO BIDDERS
BIDDERS SHALL REVIEW ALL DRAWINGS AND SPECIFICATION SECTIONS TO DETERMINE THE IMPACT OF OTHER SECTIONS OF WORK ON THEIR OWN WORK

© 2023 ABACUS ARCHITECTS, INC.

ISSUE DATE: 10/2/2023

BUILDING ADDITION

PIG STOP

2917 N 15TH ST, SHEBOYGAN, WI 53083

1135A WICHIGAN AVE. SHEBOYGAN, WI 53081 | (920) 452-4444 | 640 N VEL R. PHILIPS AVE. SUITE 210, MILWAUKEE, WI 53203

DRAWN BY: JAM

CHECKED BY: Checker

DUMPSTER ENCLOSURE
PLANS

A
305


PROJ. NO. 2023-021

PRELIMINARY - NOT FOR CONSTRUCTION

NOTE: SEE SHEET 204 FOR ASPHALT PATCH AND CONCRETE SIDEWALK DETAILS

Mayflower Avenue

N. 15th Street

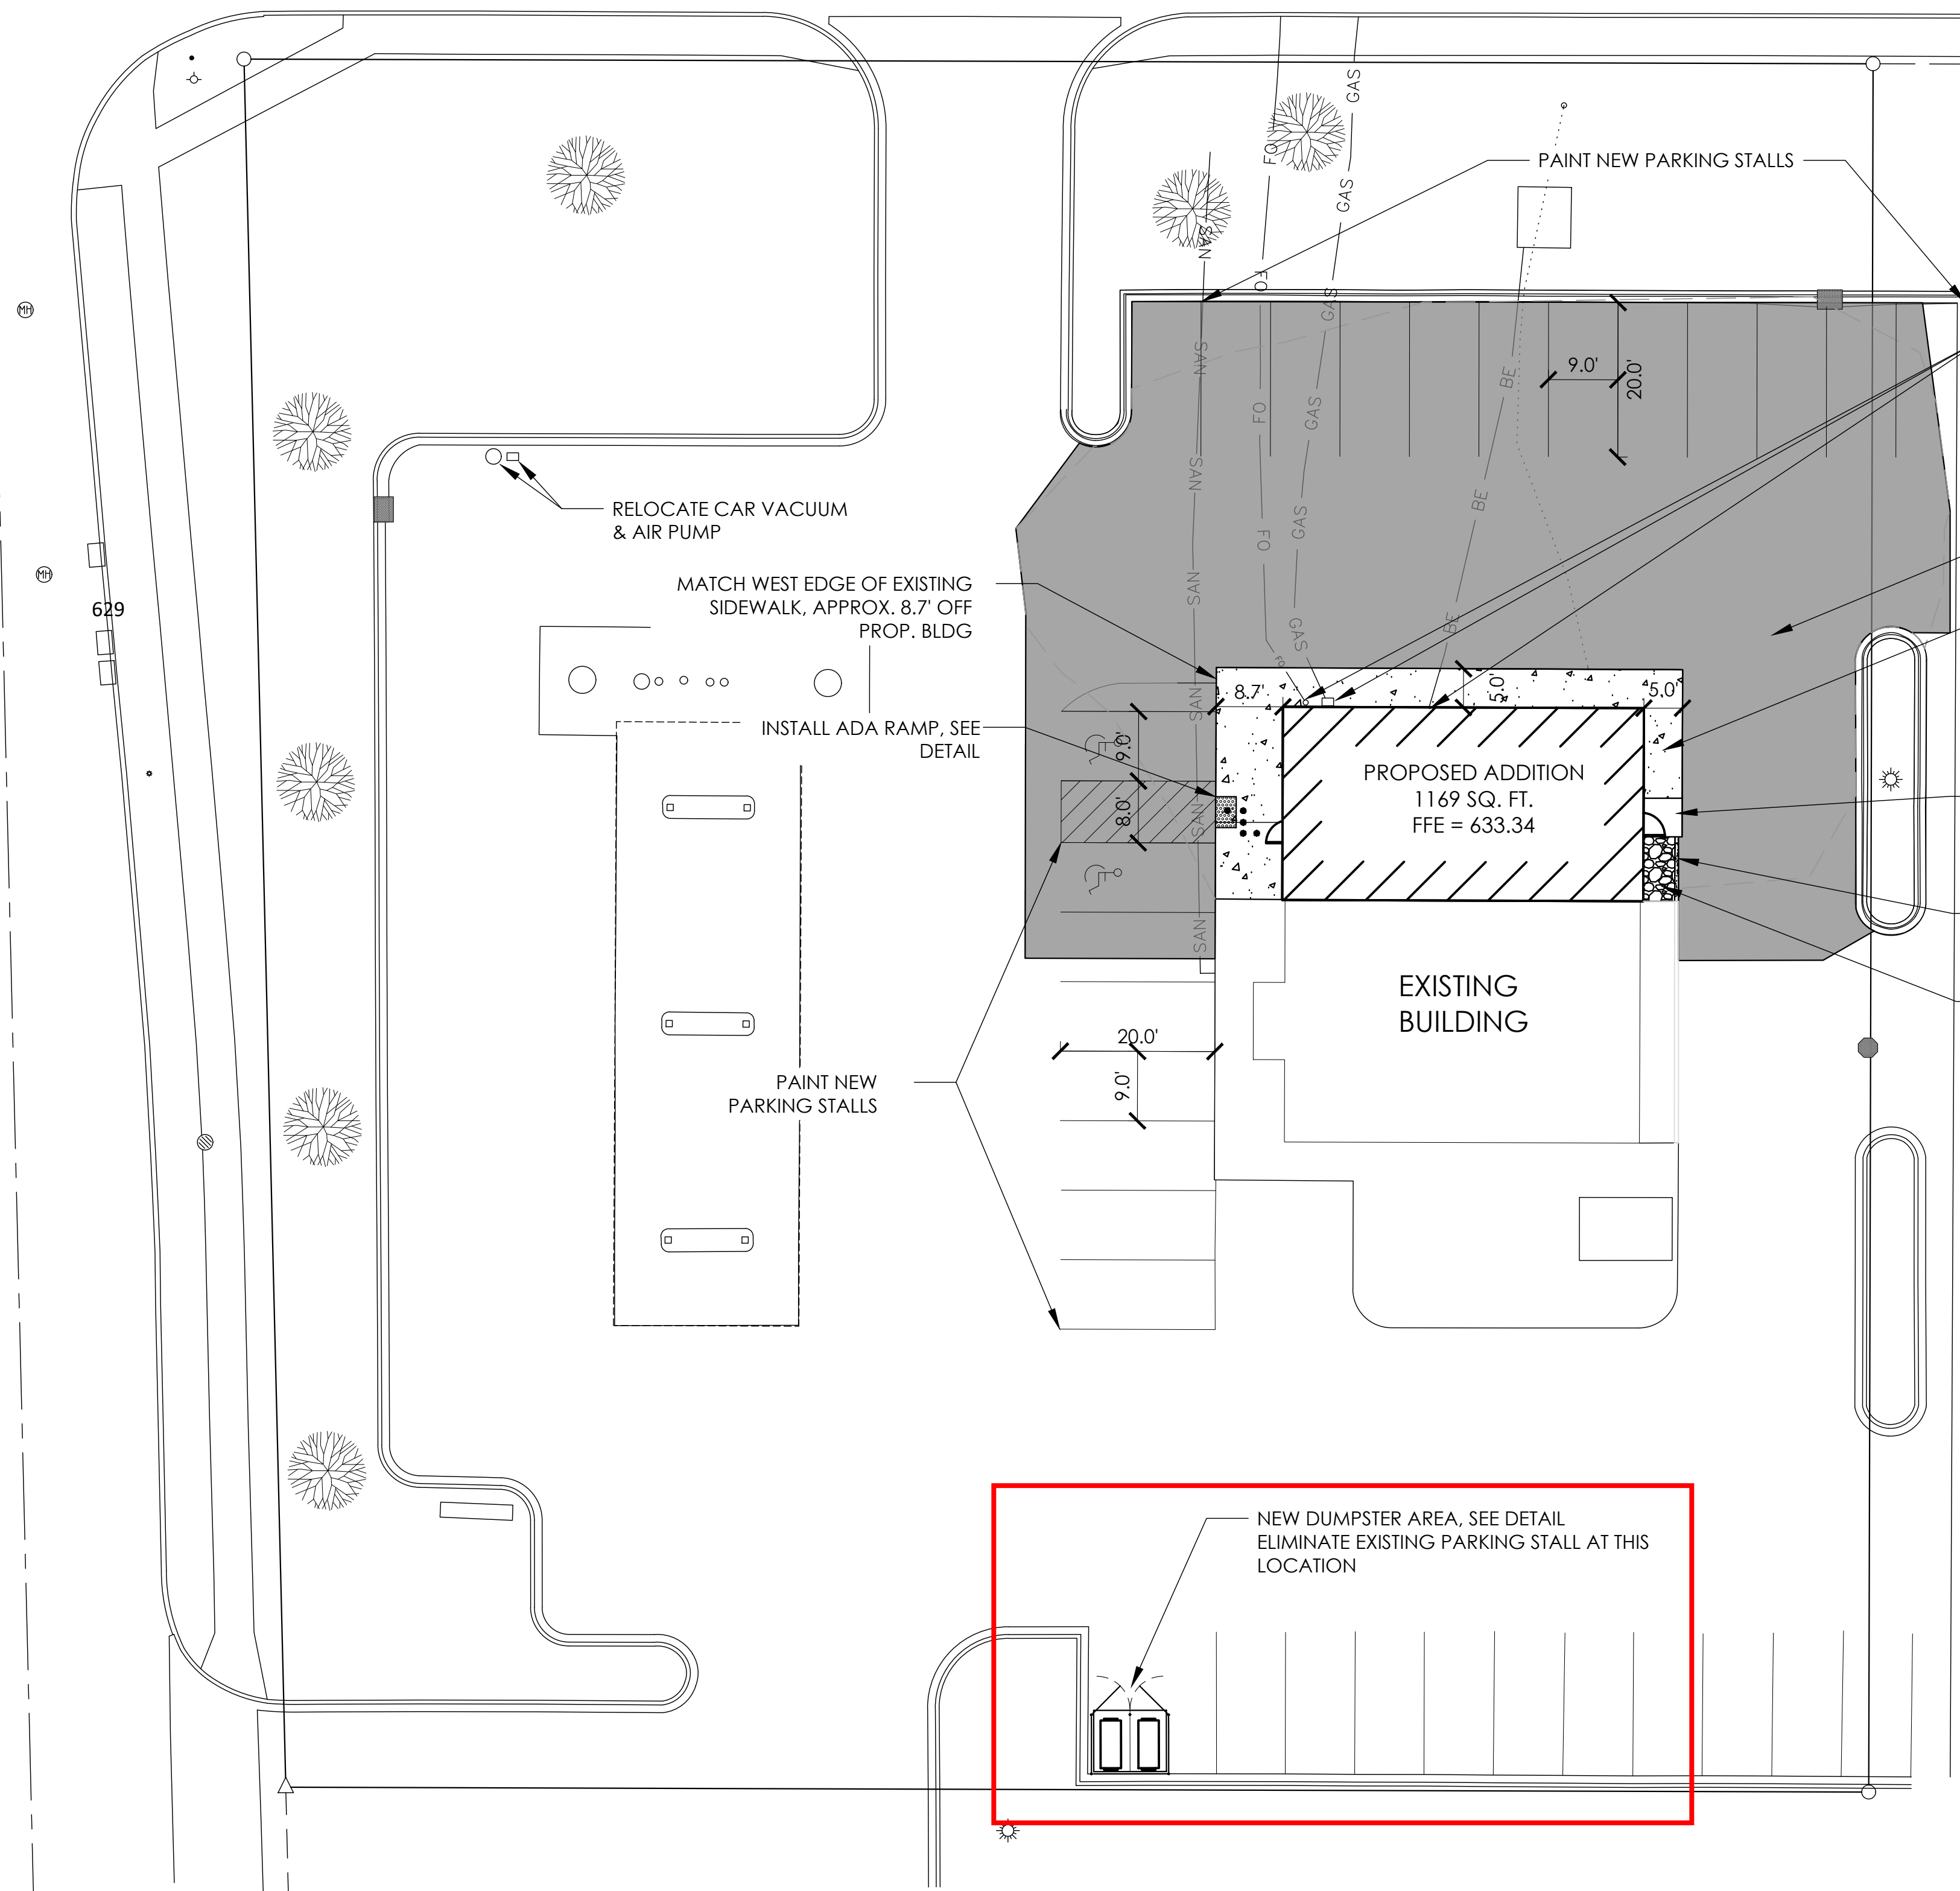

SITE LEGEND

- EXTENTS OF PROPOSED BUILDING. REFER TO ARCHITECTURAL DRAWINGS.
- PROPOSED HEAVY DUTY PAVEMENT HATCH. SEE DETAIL.
- PROPOSED CONCRETE HATCH. SEE DETAIL.
- ADA ACCESSIBLE ROUTE



REVISIONS:

NOTICE TO BIDDERS
BIDDERS SHALL REVIEW ALL DRAWINGS AND SPECIFICATION SECTIONS TO DETERMINE THE IMPACT OF OTHER SECTIONS OF WORK ON THEIR OWN WORK.

© 2023 ABACUS ARCHITECTS, INC.

DATE OF SUBMISSION
PIG STOP RESTAURANT ADDITION

JESSE WARAICH

2917 N 15TH STREET, SHEBOYGAN, WI

1135A MICHIGAN AVE. SHEBOYGAN, WI 53081 | (920) 452-4444 | 640 N. VEL R. PHILLIPS AVE. SUITE 210 MILWAUKEE WI 53202 (414) 837-6450

DRAWN BY: MBS

CHECKED BY: JRV

A
201

PROJ. NO. 2023-21

SITE & UTILITY PLAN

SCALE: 1"=15'

