

Mayflower Avenue

Plat of Survey  
for  
Vish Real Estate Holdings Inc.

Lot 2 of Certified Survey Map recorded in the Sheboygan County Register of Deeds Office in Volume 29 of Certified Survey Maps on pages 44-46, as Document No. 2066649, being part of Southwest 1/4 Southeast 1/4 of the Southeast 1/4 of Section 10, Township 15 North, Range 23 East, City of Sheboygan, Sheboygan County, Wisconsin.

State of Wisconsin)  
Ozaukee County)s.s.

I certify that I have surveyed the above described Property, and this map is a true representation thereof and shows the size and location of the Property, its exterior boundaries, the location and dimensions of all visible structures thereon, boundary fences, apparent easements, and roadways and visible encroachments, if any, to the best of my knowledge and belief.  
This survey is made for the exclusive use of the present owners of the Property, and also those who purchase, mortgage, or guarantee the title thereto, within one (1) year from date hereof.


Dated this 25th day of July, 2023.

*David J. Leininger*  
David J. Leininger, S-2285




Utilities as marked by  
Digger's Hotline

- E — E — E — - electric line
- G — G — G — - gas line
- ATT/D — ATT/D — ATT/D — - phone line
- TV — TV — TV — - TV line
- SS — SS — SS — - sanitary sewer line

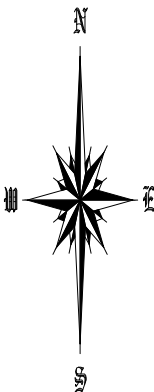



Bearings are referenced to found monuments marking the east line of Lot 2 which has a recorded bearing of N 00°08'47" E.

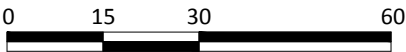

Scale in feet  
1" = 30'

N. 15th Street

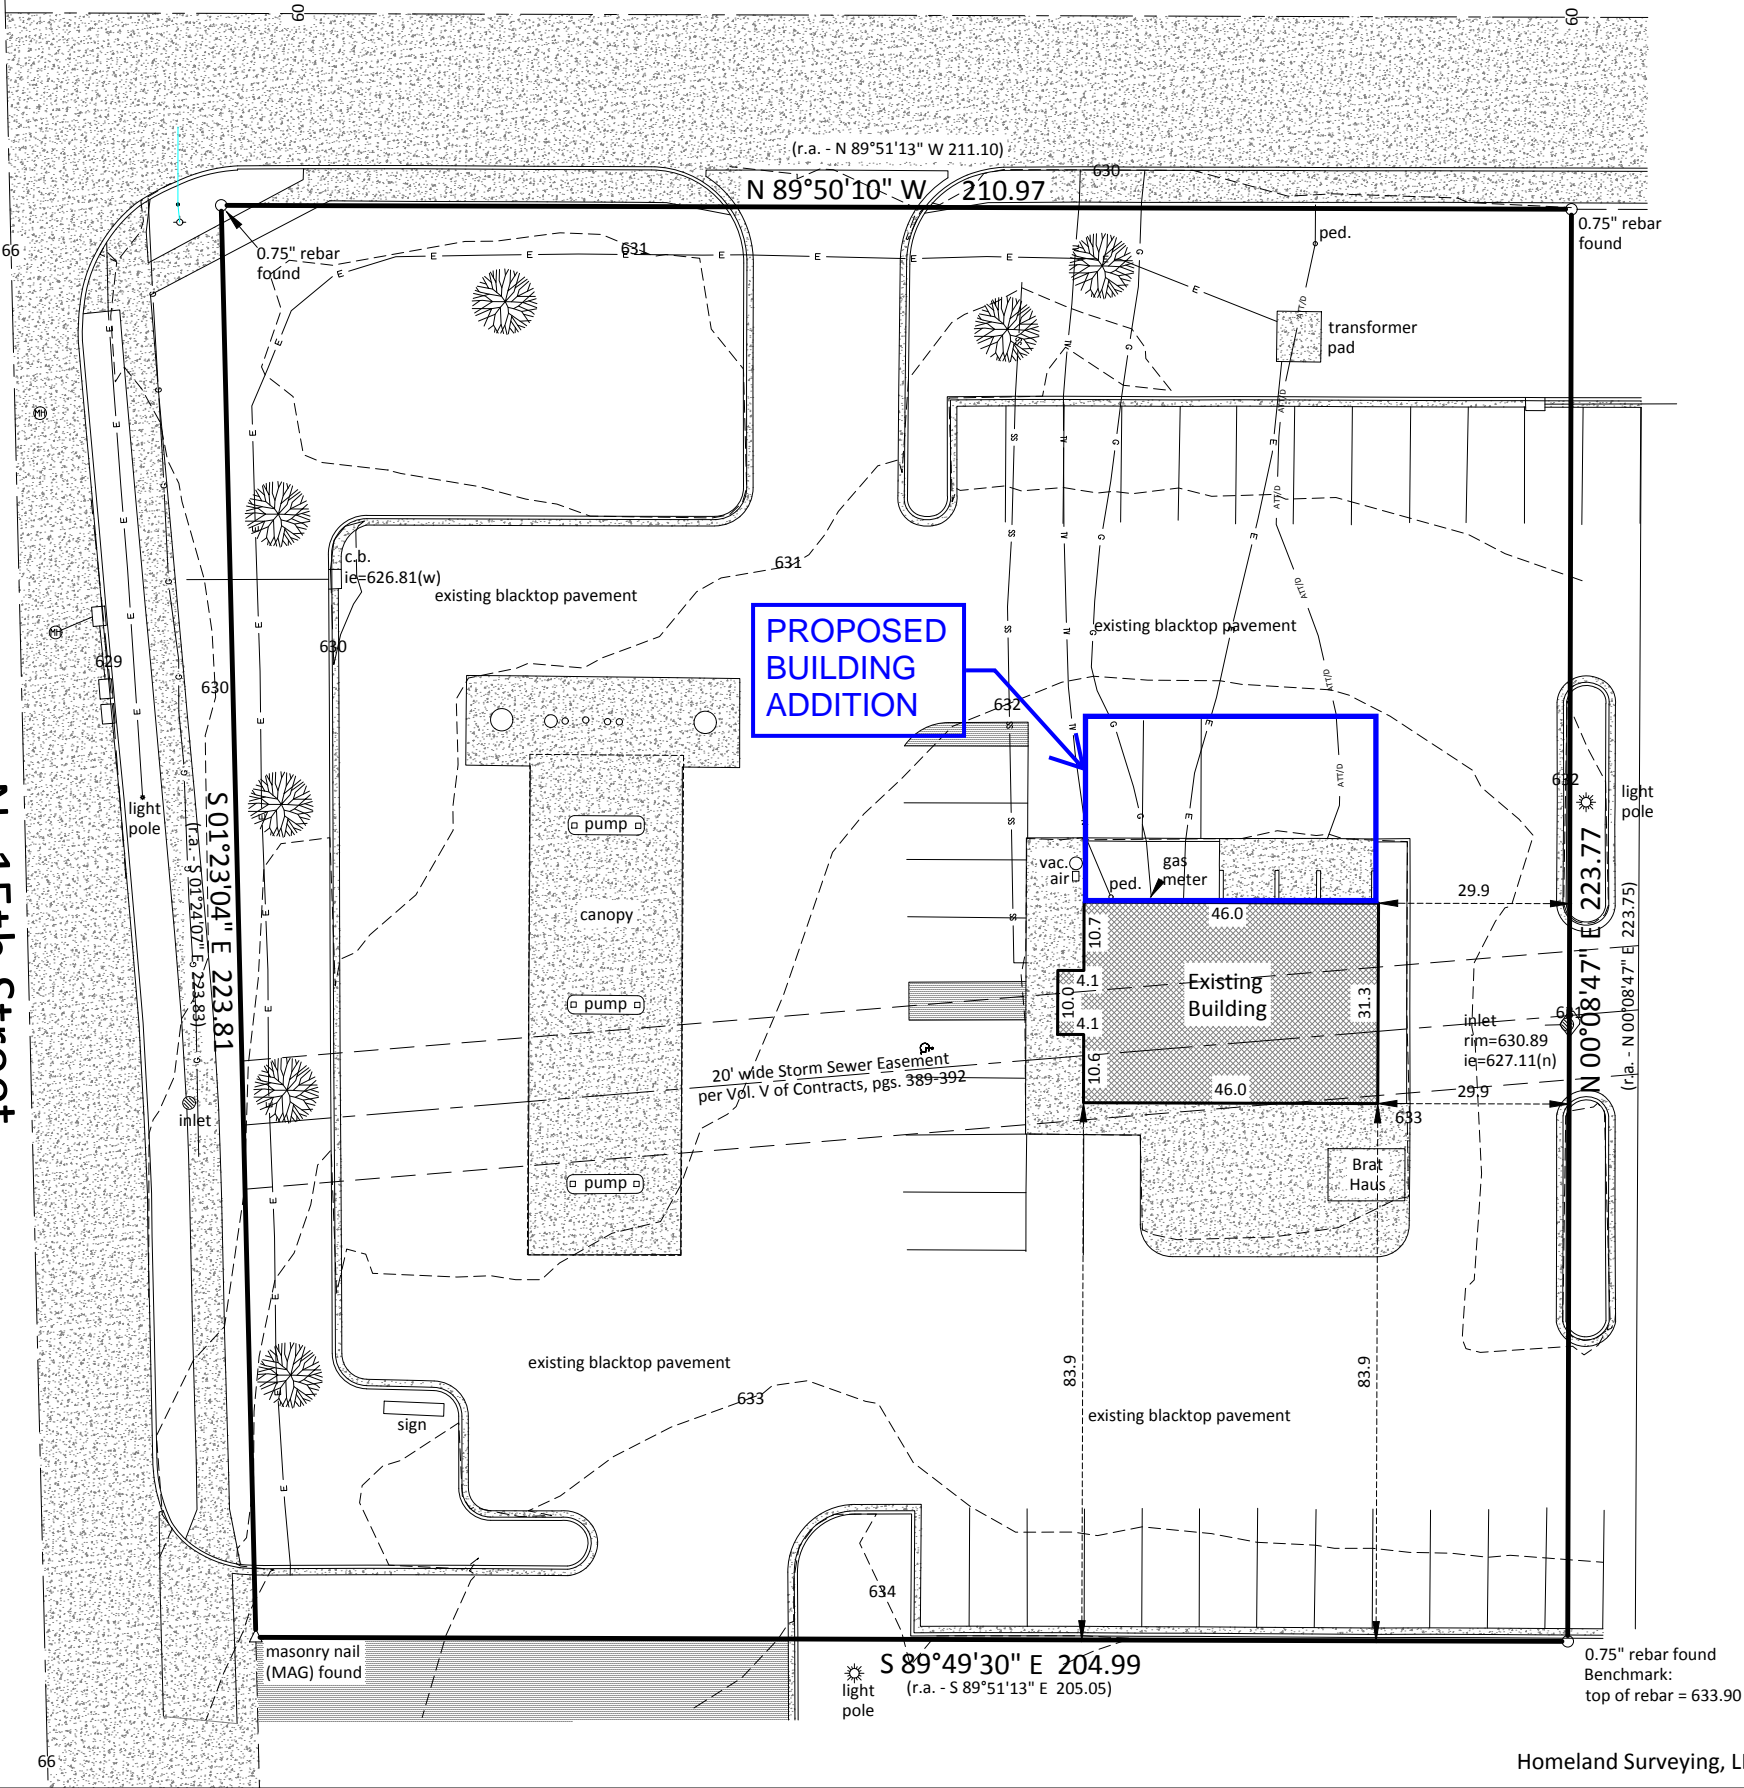

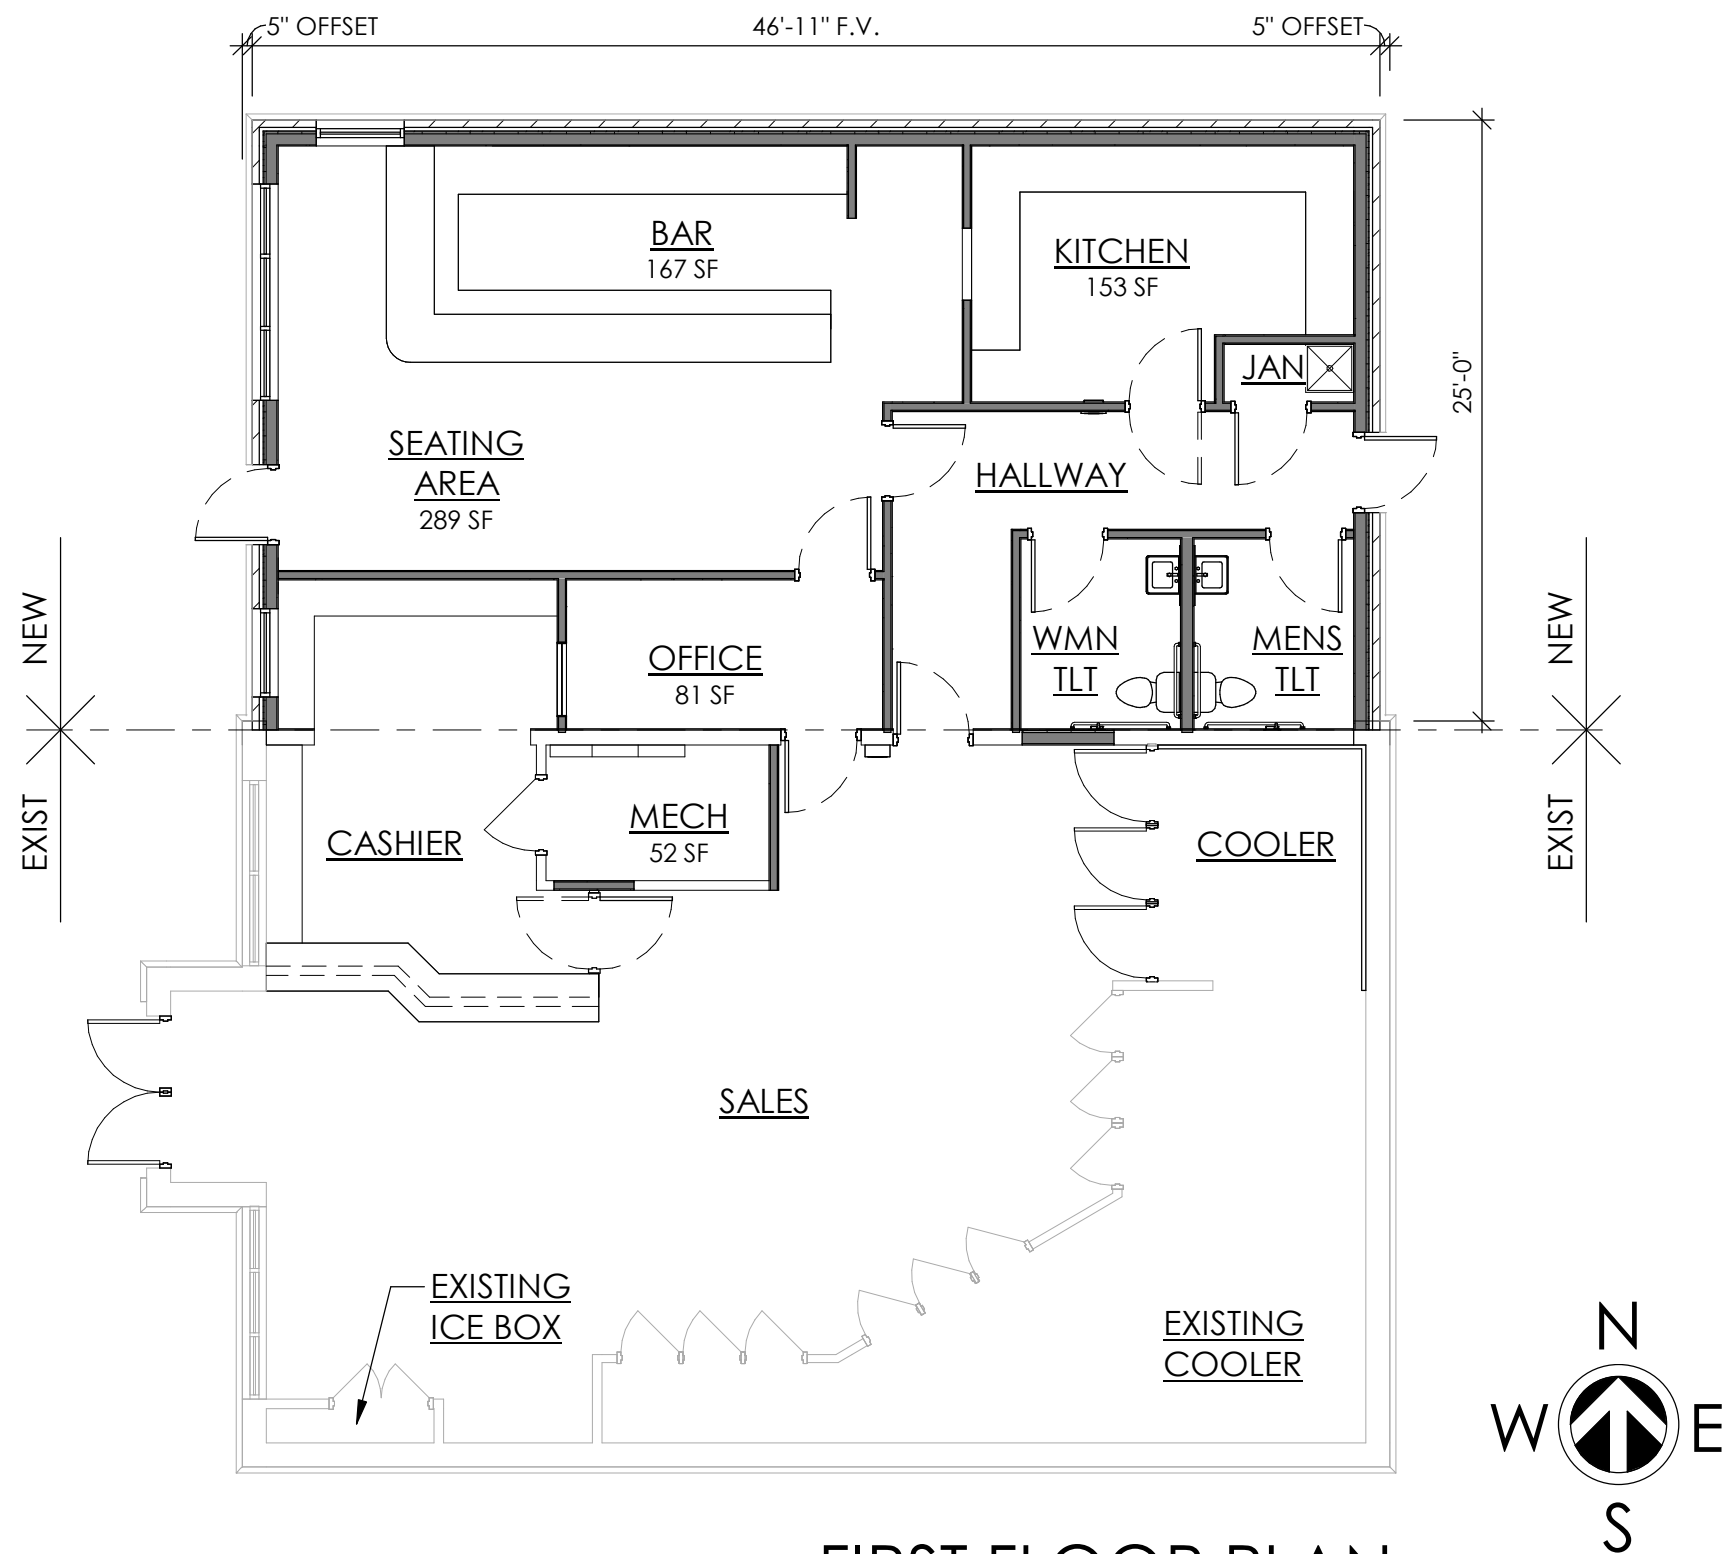

## FIRST FLOOR PLAN

SCALE: 1/8" = 1'-0"

8/24/2023

BUILDING ADDITION


# PIG STOP

2917 N 15TH ST, SHEBOYGAN, WI 53083

PROJ. NO. 2023-021

Abacus Architects, Inc. holds all rights of copyright in and to these prints, drawings and documents. No reproduction, copying, alteration, modification, usage, incorporation into other documents, or assignment of the same may occur without the prior written permission of Abacus Architects, Inc.  
© 2023 Abacus Architects, Inc.



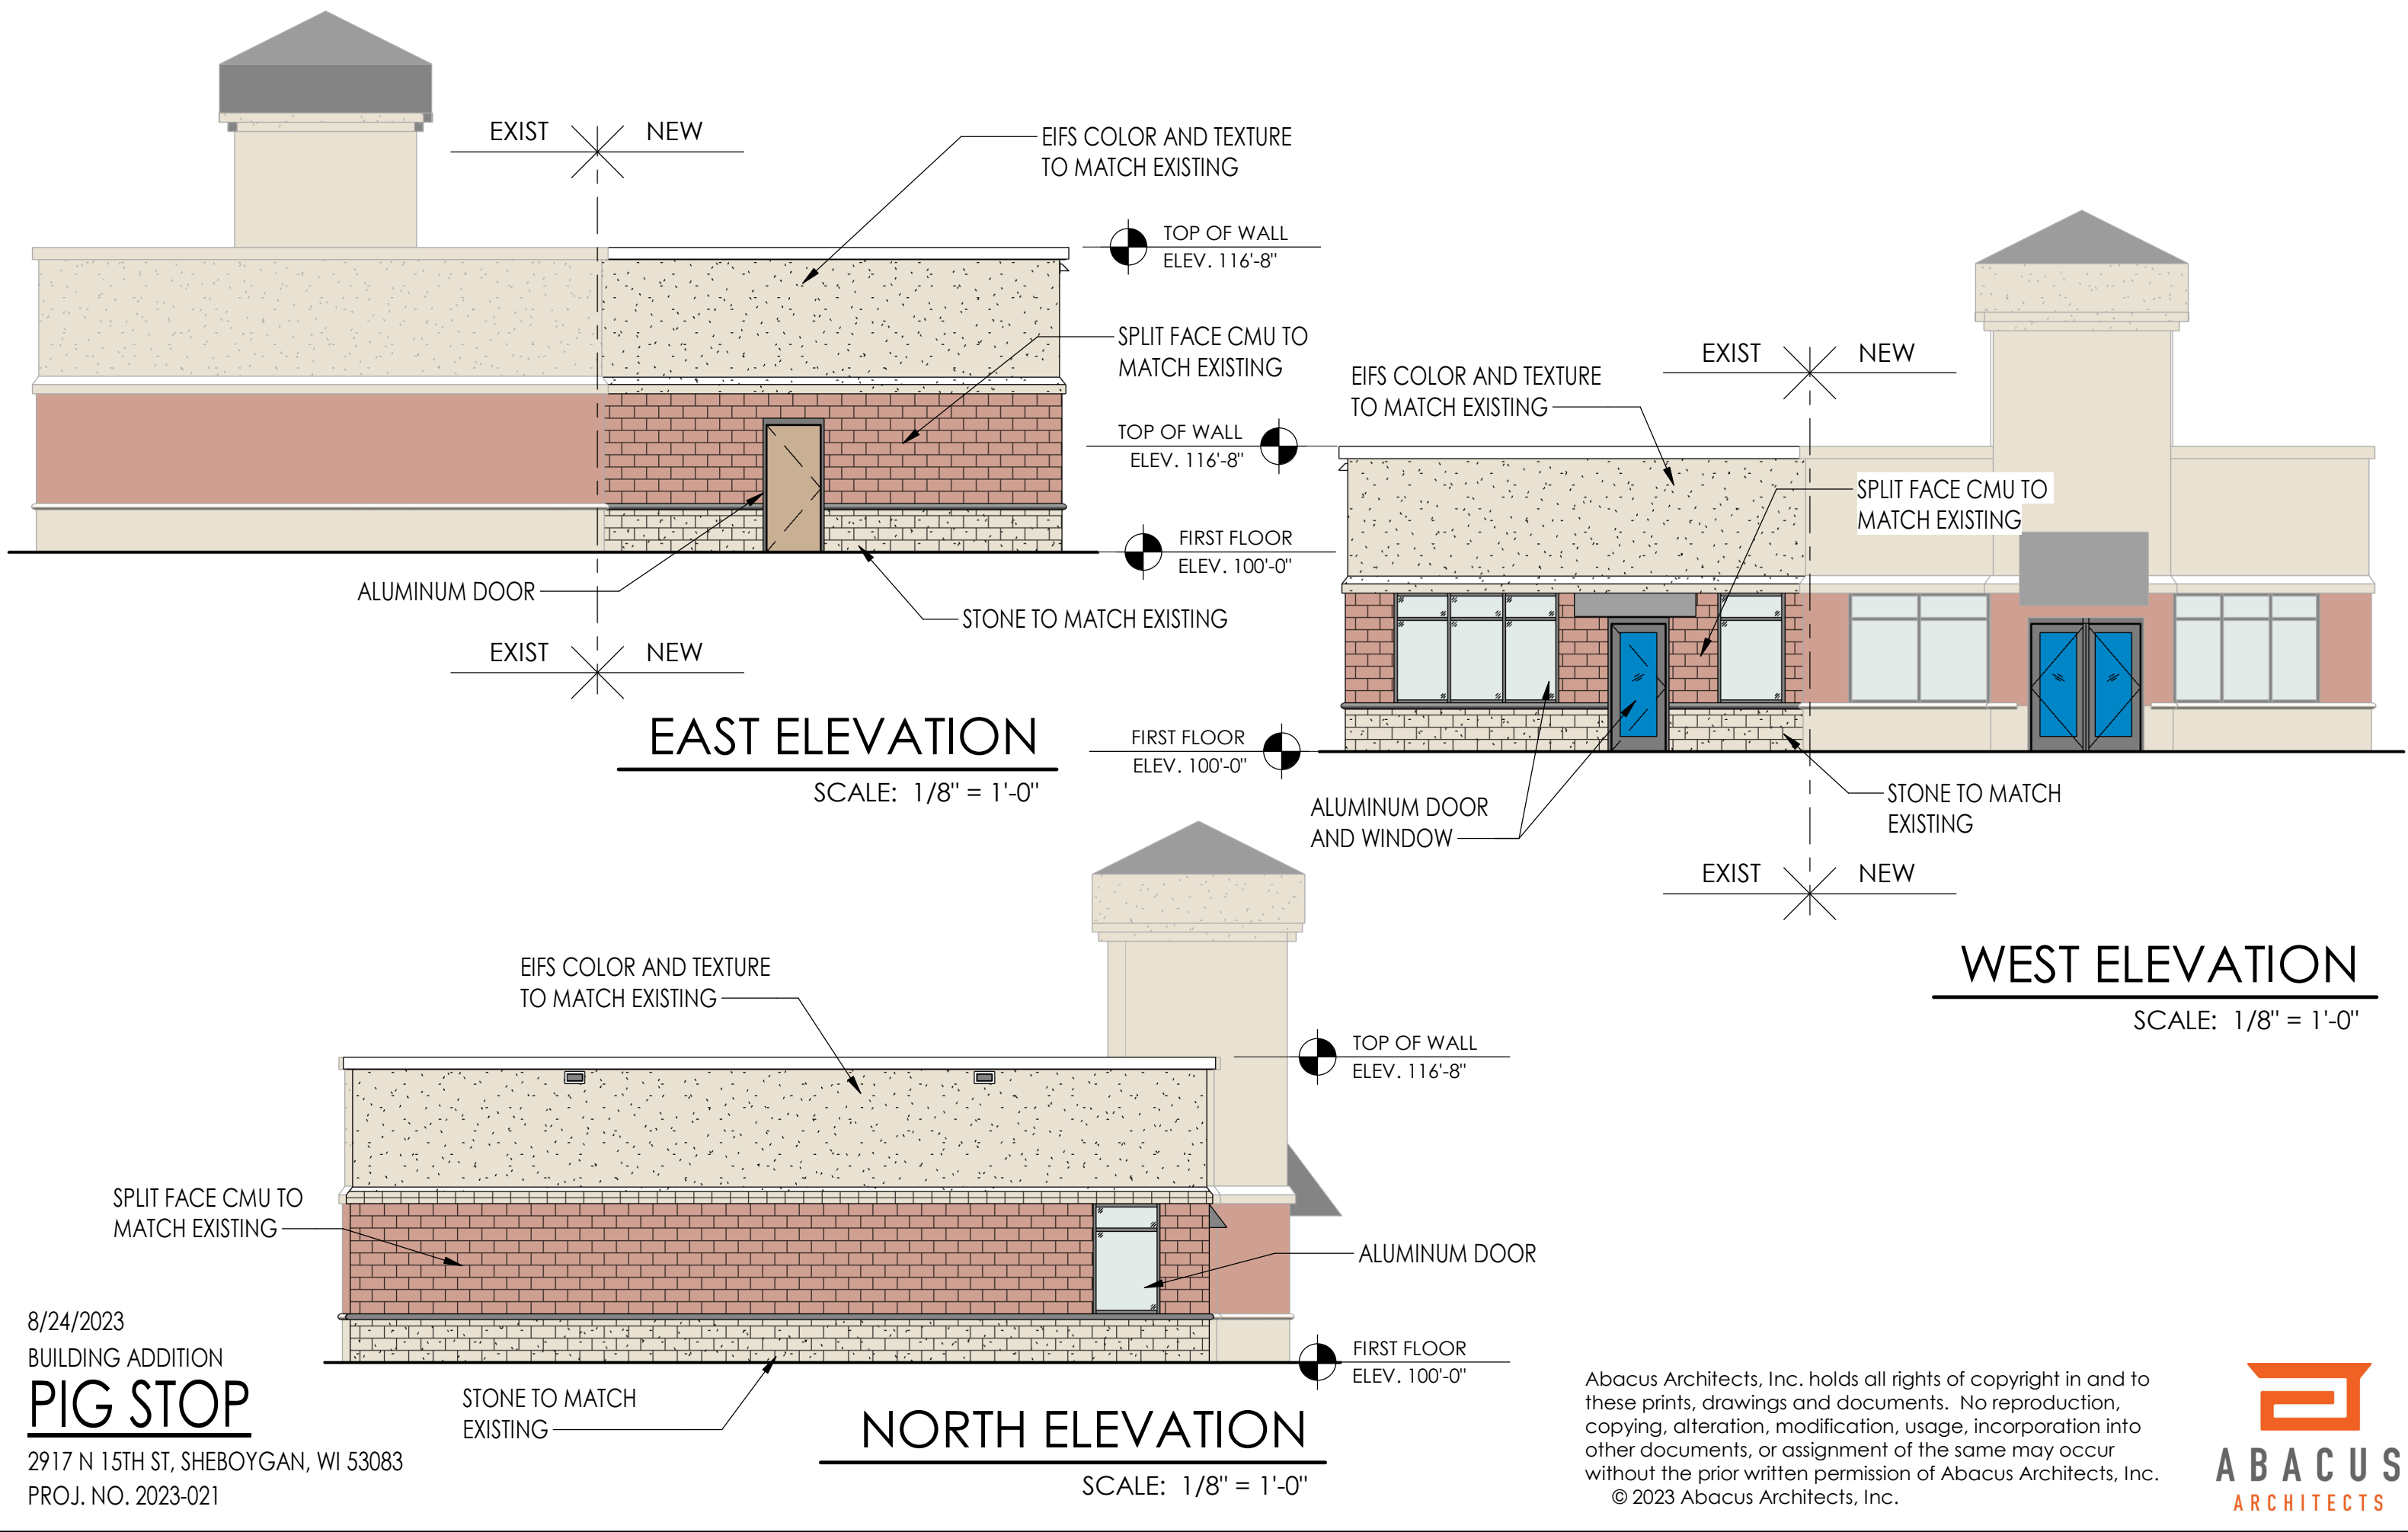





8/24/2023

BUILDING ADDITION

## PIG STOP

2917 N 15TH ST, SHEBOYGAN, WI 53083

PROJ. NO. 2023-021

VIEW LOOKING EAST

Abacus Architects, Inc. holds all rights of copyright in and to these prints, drawings and documents. No reproduction, copying, alteration, modification, usage, incorporation into other documents, or assignment of the same may occur without the prior written permission of Abacus Architects, Inc.  
© 2023 Abacus Architects, Inc.







8/24/2023

BUILDING ADDITION

## PIG STOP

2917 N 15TH ST, SHEBOYGAN, WI 53083

PROJ. NO. 2023-021

VIEW LOOKING WEST

Abacus Architects, Inc. holds all rights of copyright in and to these prints, drawings and documents. No reproduction, copying, alteration, modification, usage, incorporation into other documents, or assignment of the same may occur without the prior written permission of Abacus Architects, Inc.  
© 2023 Abacus Architects, Inc.

