

FEASIBILITY STUDY

FITZGERALD

DISTINCTIVE DESIGN
STUDIO

210 PINE STREET
SHEBOYGAN FALLS, WI 53080
PH: (262) 395-1000
WWW.DISTINCTIVEDESIGNSTUDIO.COM

ERIK (LINK) JACOBSEN
(262) 393-3884
link@distinctivedesignstudio.com

PROJECT INFORMATION

PROJECT ADDRESS

834 NORTH WATER ST.
SHEBOYGAN, WI



SHEET LIST

SHEET #	SHEET NAME	REVISION #	DATE
GENERAL			
G000	COVER	1	
ARCHITECTURAL			
A100	LOWER LEVEL PLAN	1	
A101	FIRST FLOOR PLAN	1	
A200	EXTERIOR ELEVATIONS	1	

DISTINCTIVE DESIGN STUDIO EXPRESSLY DISCLAIMS THESE COVERS AND COVERS AND COVERS ARE NOT TO BE CONSIDERED AS PART OF THE PROJECT. THESE COVERS ARE NOT TO BE CONSIDERED AS PART OF THE PROJECT. THESE COVERS ARE NOT TO BE CONSIDERED AS PART OF THE PROJECT.

WRITTEN DIMENSIONS ON THESE DOCUMENTS SHALL PREVAIL OVER ALL DIMENSIONS, DIMENSIONS SHALL BE RESPONSIBLE FOR ALL DIMENSIONS AND CONFLICTS ON THE JOB.

THIS PLAN AND PRINTED ON 1/4" X 1/8" PAPER, DIMENSIONS ARE INDICATED IN INCHES.

#	DATE	DESCRIPTION
1		PLANNING DOCS

FEASIBILITY STUDY

834 NORTH WATER ST.
SHEBOYGAN, WI

PROJECT #: 22-071

PRELIMINARY PLANS


COVER

G000

SYMBOLS LEGEND

SHEET NUMBERING	SECTION REFERENCE	COLUMN GRID DESIGNATORS	PARTITION TYPE SYMBOL
<p>DISCIPLINE</p> <p>FLOOR LEVEL OR SHEET NUMBER</p>	<p>DETAIL NO.</p> <p>SHEET NO.</p>		<p>PARTITION TYPE</p> <p>PARTITION</p>
DETAIL REFERENCE	DETAIL NUMBERING	LINE TYPE IDENTIFICATION	WALL IDENTIFICATION
<p>AREA TO BE DETAILED OR ENLARGED</p> <p>DETAIL NO.</p> <p>SHEET NO.</p> <p>DASHED LINE FOR ENLARGED PLANS ONLY</p>	<p>DETAIL - View Name</p> <p>NAME DESCRIBES THE DETAIL</p> <p>1/8" = 1'-0"</p> <p>SCALE OF DETAIL, UNLESS TYPICAL AND INDICATED IN TITLE BLOCK</p> <p>SEQUENTIAL NUMBER FOR LARGE DRAWINGS</p>	<p>DIMENSION LINE</p> <p>NOTE LEADERS</p> <p>CENTER LINE OR FLOOR LINE</p> <p>BROKEN LINE, LINE ABOVE OR BELOW, ROFFITS, NO ITEMS OR FUTURE</p> <p>REVISION: CLOUD AROUND MOST RECENT REVISION MADE</p>	<p>WALL IDENTIFICATION</p> <p>DEMCO WALLS</p> <p>EXISTING WALLS</p> <p>NEW WALLS</p> <p>FUTURE WALLS</p>
ELEVATION REFERENCE	ELEVATION SYMBOLS	OPENING IDENTIFICATIONS	ROOM IDENTIFICATION
<p>DETAIL NO.</p> <p>SHEET NO.</p> <p>SEQUENTIAL NUMBERING OF ELEVATION SHEET</p> <p>SHEET NO.</p>	<p>LEVEL NAME</p> <p>ELEVATION REF</p> <p>SPOT ELEVATION REF</p> <p>EXTERIOR ELEVATION KEYNOTE REF</p>	<p>WINDOW TYPE</p> <p>WINDOW TYPE - REFER TO EXTERIOR ELEVATIONS FOR LOCATIONS & SIZES FOR TYPES.</p> <p>WINDOW TYPE W/ TRANSOM - REFER TO EXTERIOR ELEVATIONS FOR LOCATIONS & SIZES FOR TYPES.</p> <p>DOOR TYPE</p> <p>NEW DOOR IN NEW WALL REFER TO OPENING SCHEDULE</p>	<p>ROOM IDENTIFICATION</p> <p>OFFICE - ROOM NAME</p> <p>FLOOR 101 - ROOM NUMBER</p> <p>INTERIOR FINISH TAGS</p> <p>UNIT INTERIOR ROOM NAME</p> <p>PT-1 - CEILING FINISH</p> <p>WT-1 - WALL FINISH</p> <p>FT-1 - FLOOR FINISH</p> <p>CT-1 - CEILING FINISH</p> <p>FLOOR FINISH TRANSITION</p>

IF PRINTED ON 1/4" X 1/8" PAPER, DIMENSIONS ARE INDICATED IN INCHES. IF PRINTED ON 1/2" X 1/4" PAPER, DIMENSIONS ARE INDICATED IN INCHES. IF PRINTED ON 1/2" X 1/4" PAPER, DIMENSIONS ARE INDICATED IN INCHES.

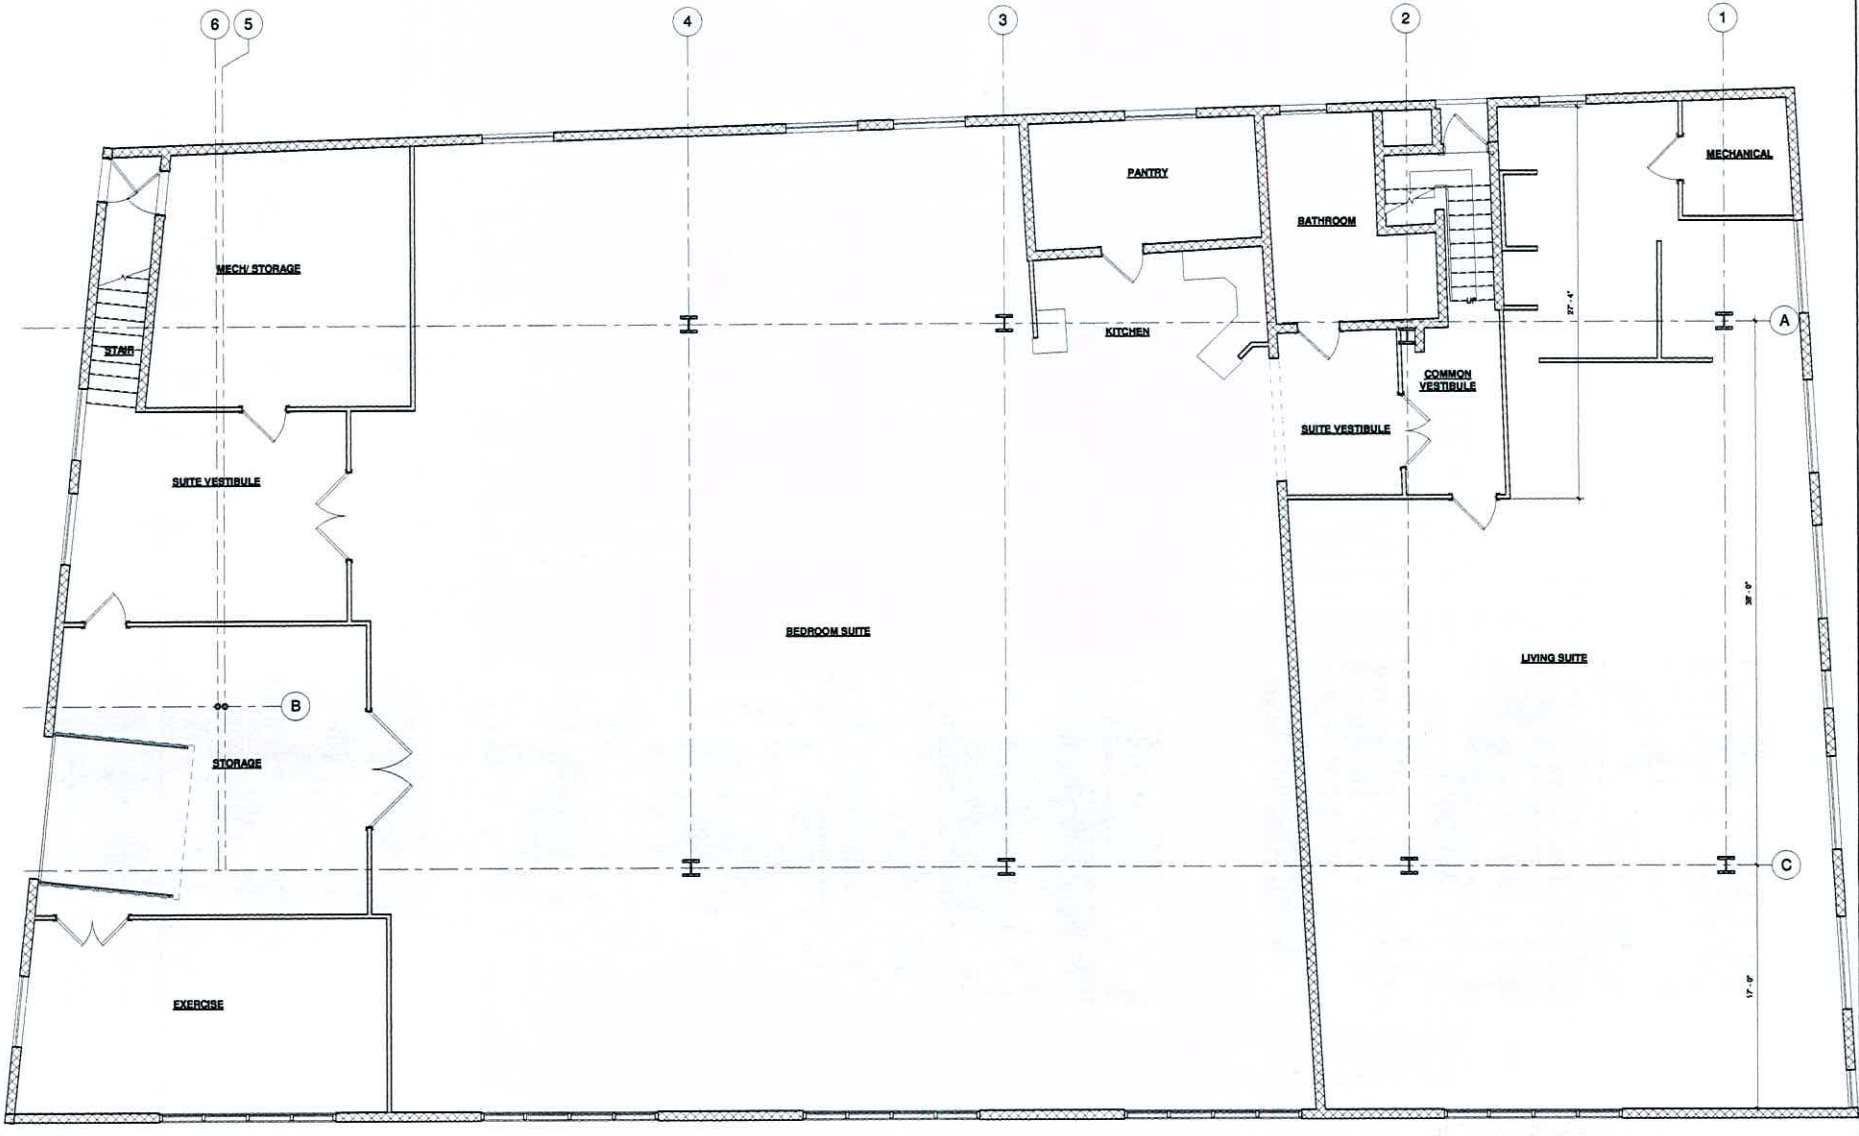

DISTINCTIVE DESIGN STUDIO assumes no responsibility for the accuracy of the information provided in this document. These documents are not to be reproduced, stored, or used in any manner without the prior written consent of Distinctive Design Studio.

THE INFORMATION ON THESE DOCUMENTS SHALL BE USED FOR INFORMATION ONLY. CONTRACTORS SHALL VERIFY AND BE RESPONSIBLE FOR ALL DIMENSIONS AND CONDITIONS ON THE JOB.

THIS PLAN WAS PRINTED ON 11 x 17 PAPER. DIMENSIONS ARE INDICATED BY LINE.

#	DATE	DESCRIPTION
1		PLANNING DOCS

FEASIBILITY STUDY

834 NORTH WATER ST.
 SHEBOYGAN, WI


PROJECT #: 22-071

PRELIMINARY PLANS

LOWER LEVEL PLAN

A100

1 FLOOR PLAN - EXISTING LOWER LEVEL
 1/4" = 1'-0"

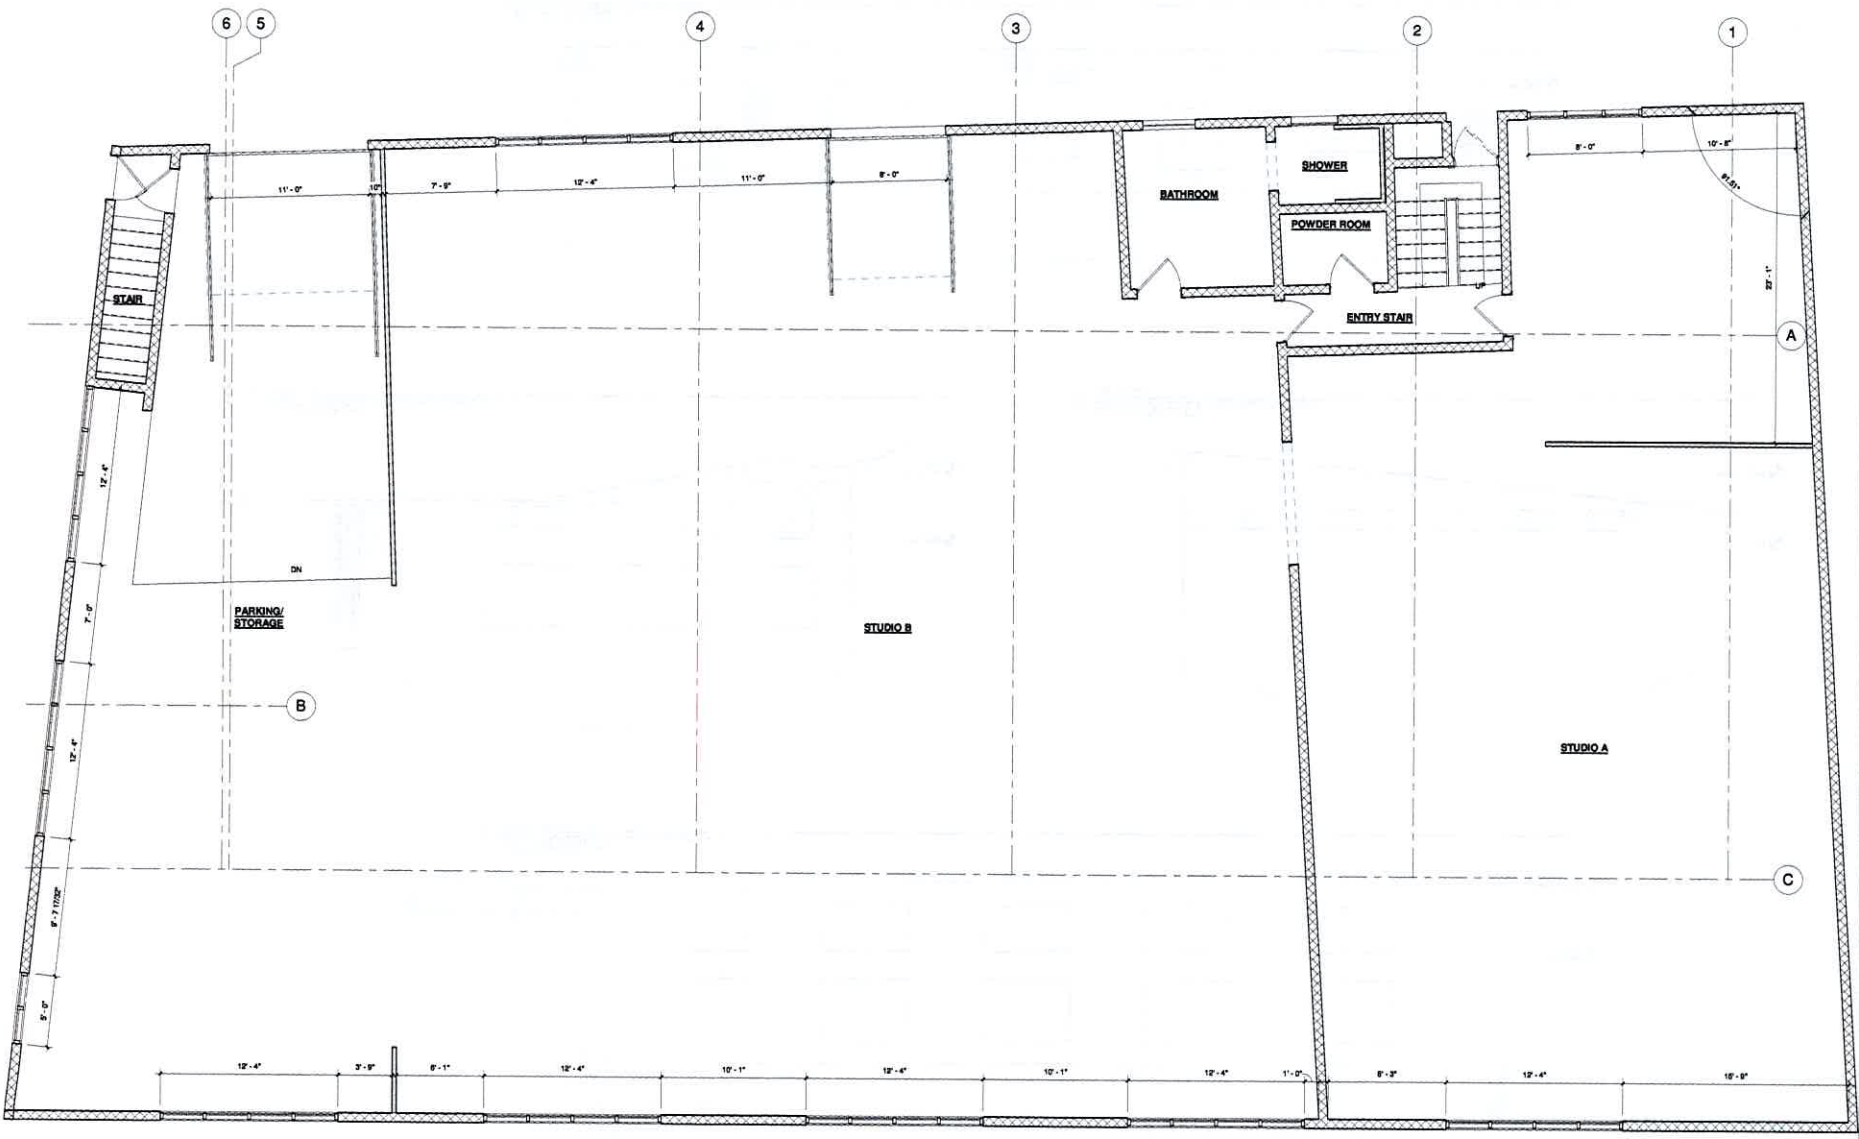

DISTINCTIVE DESIGN STUDIO APPROVES IT'S SERVICES FROM
 COMMERCIAL CONTRACT AND OTHER PROPERTY RIGHTS IN
 THESE DOCUMENTS. THESE DOCUMENTS ARE NOT TO BE
 REPRODUCED OR TRANSMITTED IN ANY FORM OR BY ANY
 MEANS, ELECTRONIC OR MECHANICAL, INCLUDING PHOTOCOPYING,
 RECORDING, OR BY ANY INFORMATION STORAGE AND RETRIEVAL
 SYSTEM, WITHOUT THE WRITTEN PERMISSION AND CONSENT OF DISTINCTIVE DESIGN
 STUDIO.

WRITTEN CONDITIONS ON THESE DOCUMENTS SHALL HAVE
 PRECEDENCE OVER ALL OTHER CONDITIONS, CONDITIONS
 AND VARIATIONS AND BE RESPONSIBLE FOR ALL DIMENSIONS
 AND CONDITIONS OF THE JOB.

WHEN PLANS ARE PRINTED ON 11 X 17 PAPER, DIMENSIONS ARE
 PROVIDED BY 1/8".

DATE DESCRIPTION
 1 PLANNING DOCS

FEASIBILITY STUDY

834 NORTH WATER ST.
SHEBOYGAN, WI


PROJECT #: 22-071

PRELIMINARY PLANS


FIRST FLOOR PLAN

A101


1 FLOOR PLAN - EXISTING FIRST FLOOR
1/4" = 1'-0"

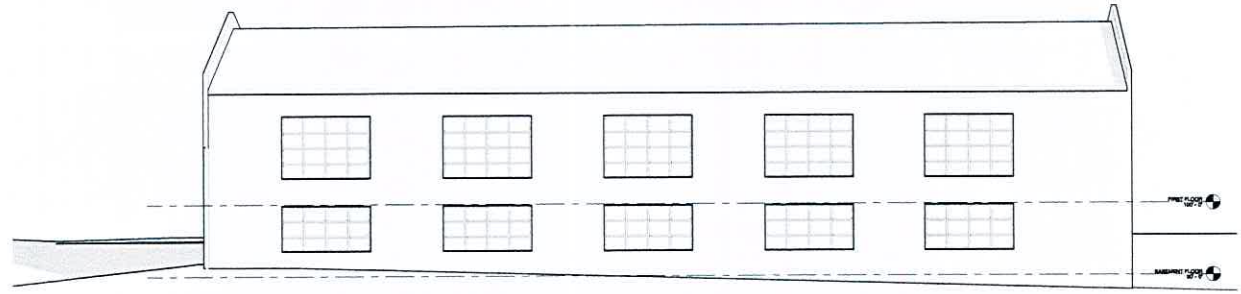


4 EXTERIOR ELEV. - WEST ELEVATION
 1/8" = 1'-0"

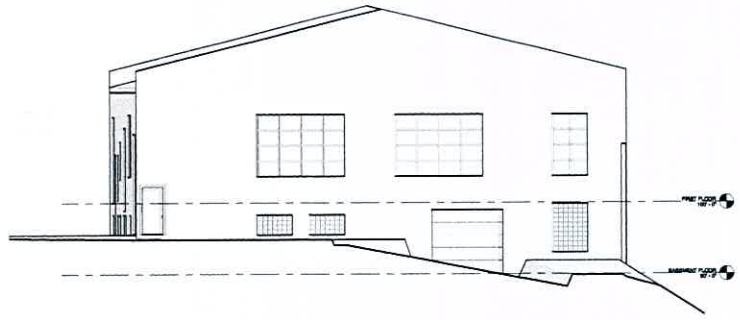

3 EXTERIOR ELEV. - NORTH ELEVATION
 1/8" = 1'-0"

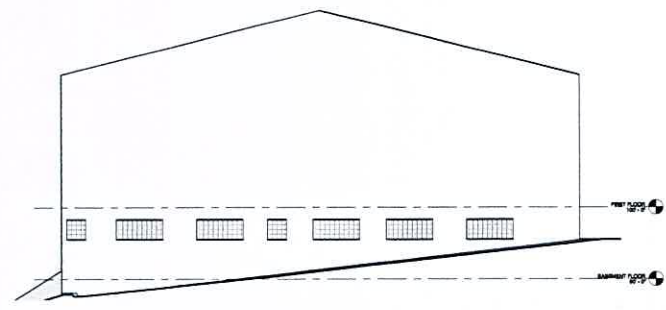

2 EXTERIOR ELEV. - SOUTH ELEVATION
 1/8" = 1'-0"

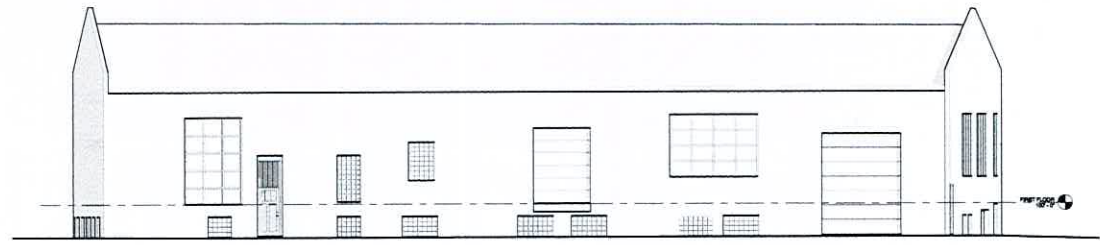

1 EXTERIOR ELEV. - EAST ELEVATION
 1/8" = 1'-0"

DISTINCTIVE DESIGN STUDIO EXPRESSLY DISCLAIMS ANY LIABILITY FOR ANY AND ALL DAMAGES, CONTRACTORS SHALL VERIFY ALL INFORMATION FOR ALL CONDITIONS AND CONDITIONS ON THE JOB.

IF PRINTED ON 11 X 17 PAPER, DIMENSIONS ARE REDUCED BY 50%.

#	DATE	DESCRIPTION
1		PLANNING DOCS

FEASIBILITY STUDY

834 NORTH WATER ST.
 SHEBOYGAN, WI

PROJECT #: 22-071

PRELIMINARY PLANS

EXTERIOR ELEVATIONS

A200

