

PROJECT TITLE:
 New Building for:
Stanley Investment
 East Coast Lane
 Shallotte, NC

DESIGNED BY
E.G. SMITHSON & ASSOCIATES, INC.
 A PROFESSIONAL CORPORATION
 P.E. Corp. #C-1189
 Arch. Cert. #51275
 P.O. Box 1731
 1661 South Wesleyan Blvd.
 Rocky Mount, North Carolina 27802
 Phone (252) 977-3055 Fax (252) 985-2864
 www.smithsonnet.com

GENERAL CONTRACTOR
SMITHSON
 P.O. Box 1731
 1661 South Wesleyan Blvd.
 Rocky Mount, North Carolina 27802
 Phone (252) 977-3055 Fax (252) 985-2864
 NC GC LIC #11513-U

KEY PLAN:

PROJECT NORTH

DRAWING SET:

	DATE
X PRELIMINARY	
X PRELIMINARY BID SET	
X ISSUED FOR PERMIT	
X ISSUED FOR CONSTRUCTION	


REVISIONS:

NO.	DATE	DESCRIPTION
1		
2		
3		
4		
5		
6		
7		
8		
9		
10		


DRAWING TITLE:
Elevations
 DRAWN BY: Lieke Y.
 SCALE: As Shown
 ISSUE DATE: 07/25/2023
 PROJECT NO.: A028 Job No: 23-

A2


Preliminary-Not for construction

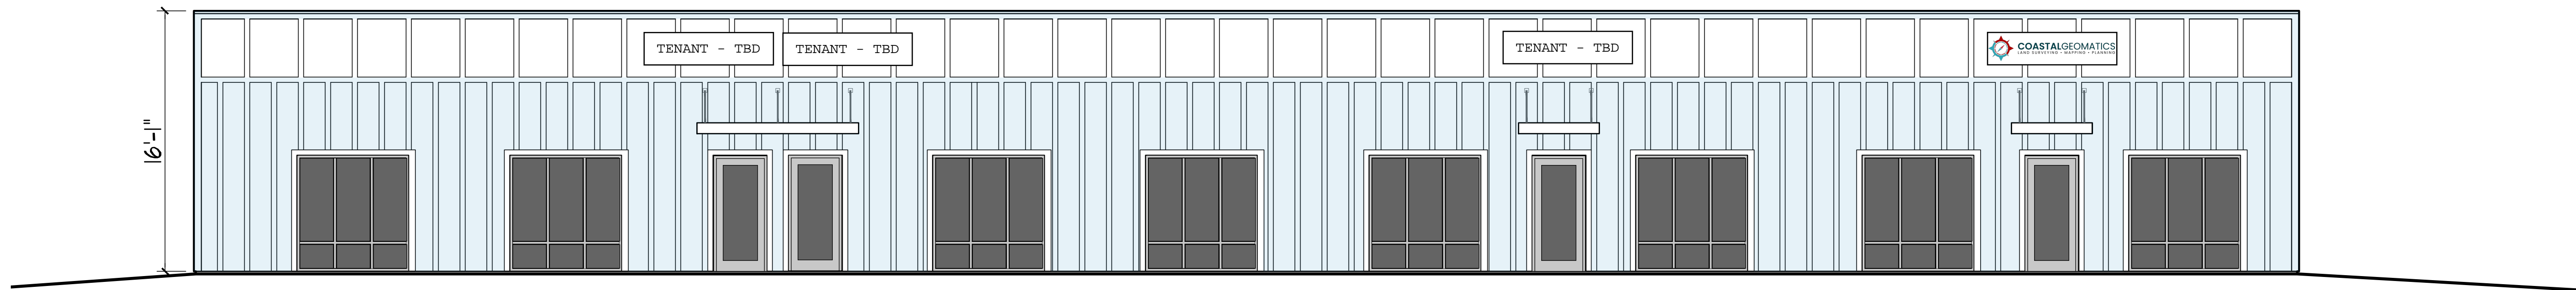


Front Elevation SCALE: 3/16" = 1'-0"

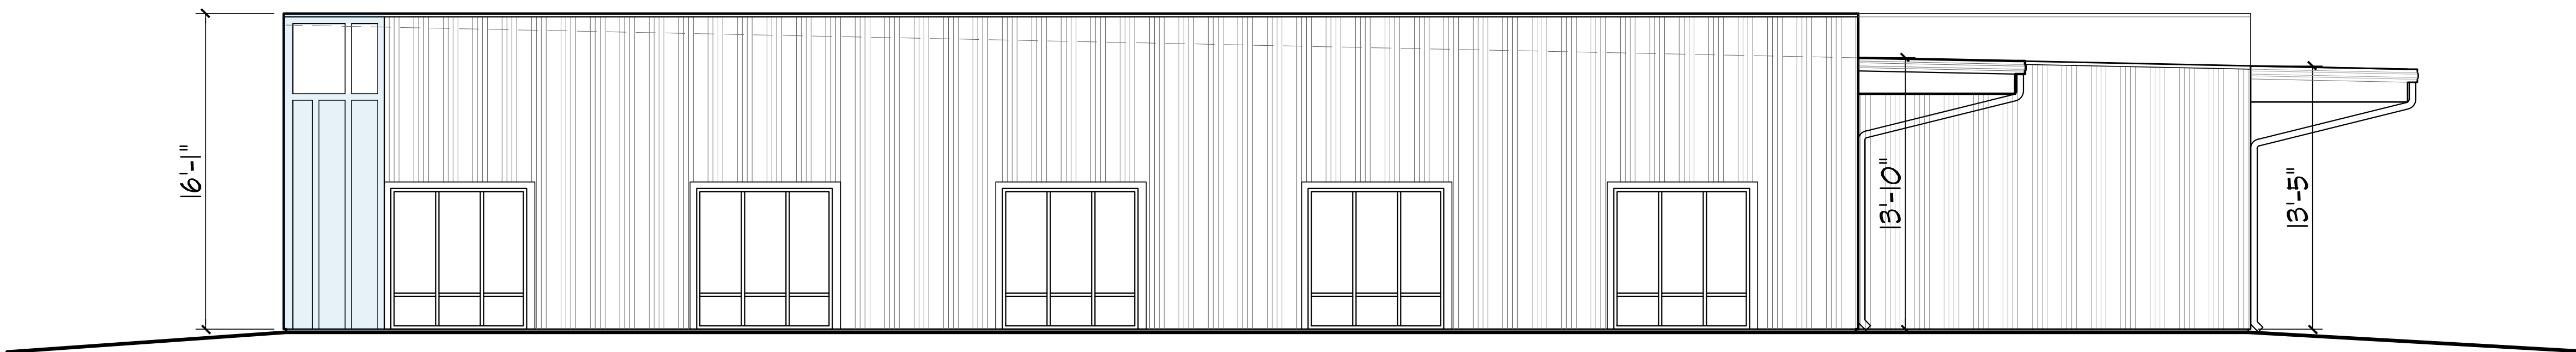

Right Side Elevation SCALE: 3/16" = 1'-0"

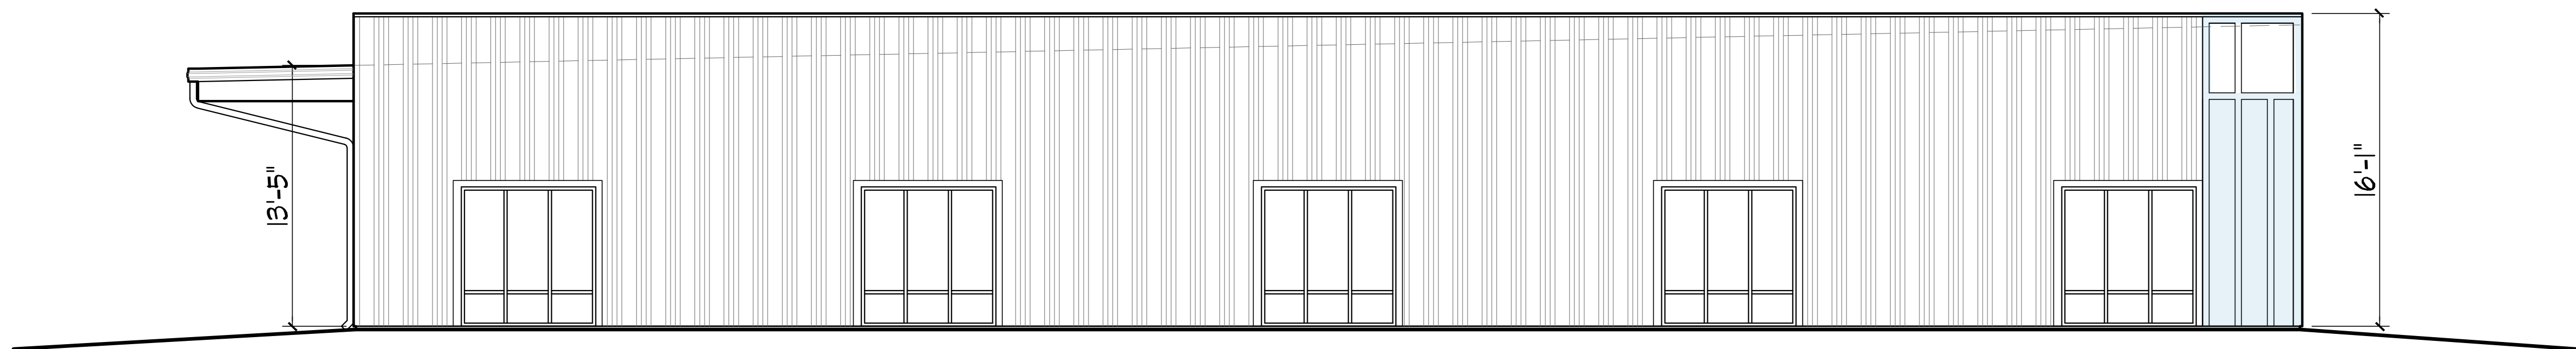

Left Side Elevation SCALE: 3/16" = 1'-0"

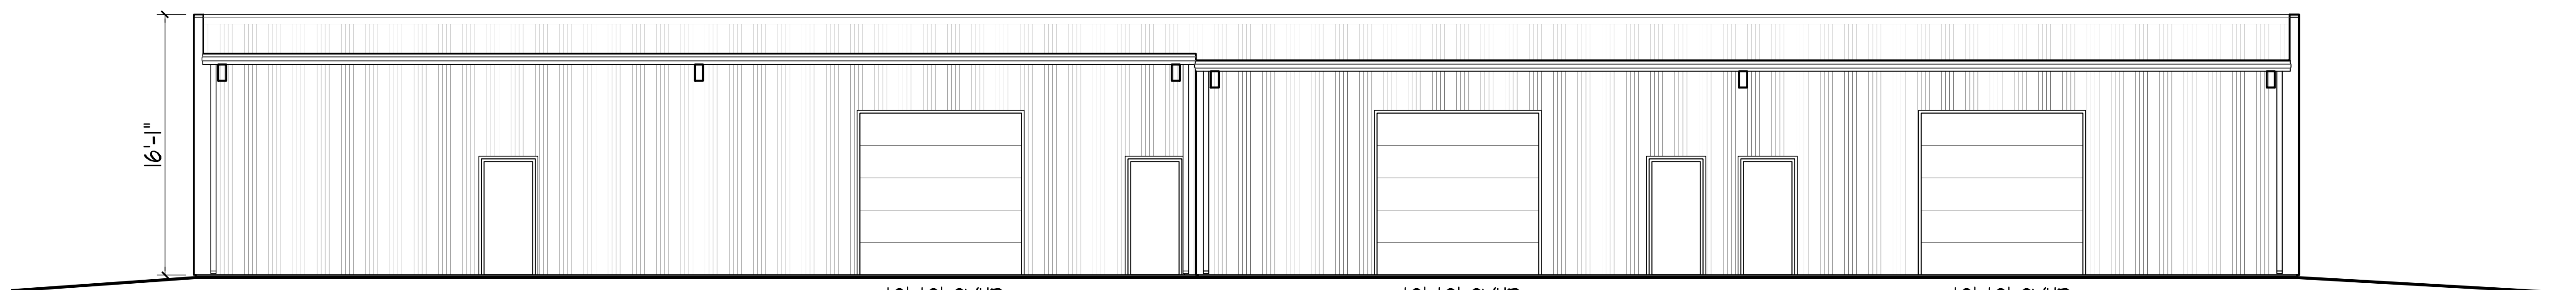

Rear Elevation SCALE: 3/16" = 1'-0"

FILE NAME: 6:\CAD\ARCON\A028 - STANLEY FLEX SPACE\DRAWING\A028-A1.DWG PLOT DATE: 7/31/2024 2:31 PM