

THE CONTRACTOR SHALL VERIFY AND BE RESPONSIBLE FOR ALL DIMENSIONS. DO NOT SCALE THE DRAWING. ANY ERRORS OR OMISSIONS SHALL BE REPORTED TO STANTEC WITHOUT DELAY. NO USE FOR ANY PURPOSE OTHER THAN THAT AUTHORIZED BY STANTEC IS FORBIDDEN.


Plot Date: 10/13/2022 - 10:53am
 Drawing Name: \\s0271-fp01\shared_projects\193805580\CAD Drawing (Dwg)\193805580-A101_2.dwg
 Xref: 193805580-BDK; 193805580-X1VA

30'-8" EXPANSION



113'-0" EXISTING BUILDING

10'-0" EXPANSION

133'-8" EXISTING BUILDING

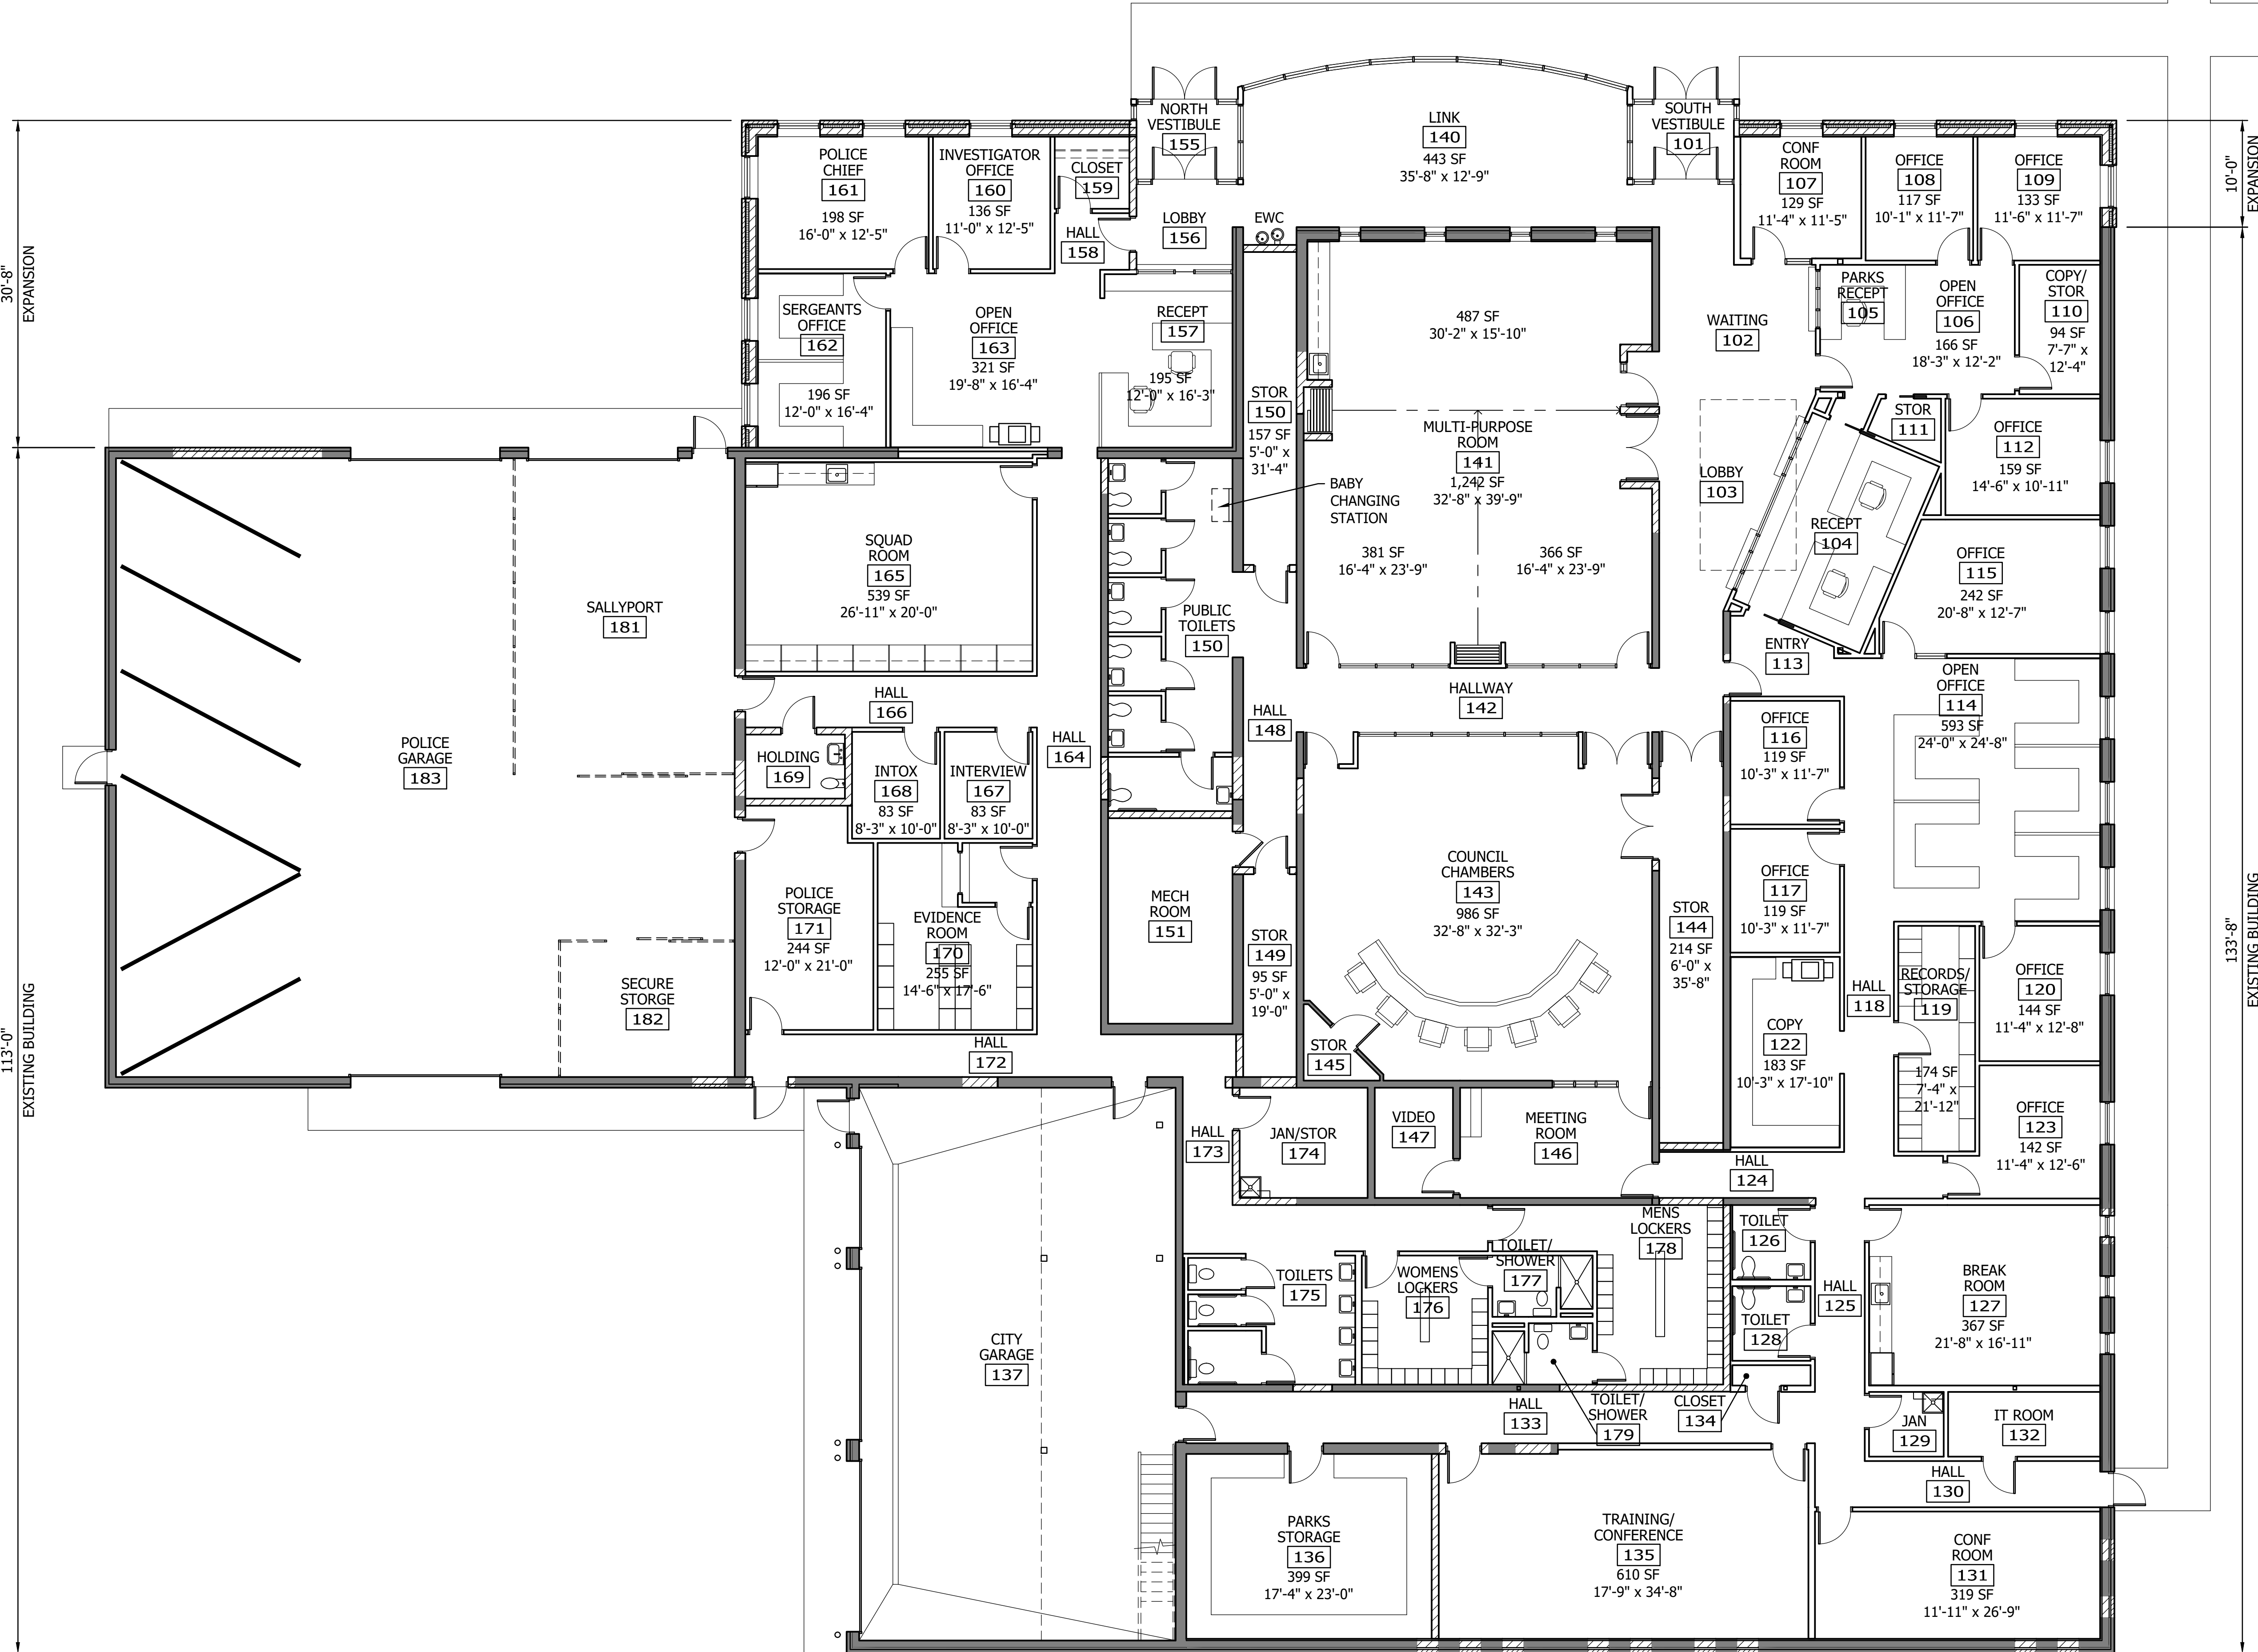

1 PROPOSED RENOVATED/EXPANDED FLOOR PLAN

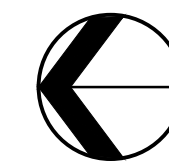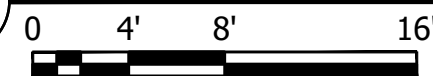

HEREBY CERTIFY THAT THIS PLAN, SPECIFICATION, OR REPORT WAS PREPARED BY ME OR UNDER MY DIRECT SUPERVISION AND THAT I AM A DULY LICENSED ARCHITECT UNDER THE LAWS OF THE STATE OF MINNESOTA.
 PRINT NAME: BRUCE E. PAULSON
 SIGNATURE: _____
 DATE: OCTOBER 13, 2022 LIC. NO. 28910

SPRING LAKE PARK, MINNESOTA
 CITY HALL RENOVATION STUDY
 PUBLIC TOILETS OPTION NO. 2
 PROPOSED RENOVATED/EXPANDED FLOOR PLAN

NO. REVISION DATE

SURVEY
 DRAWN BPP
 DESIGNED BPP
 CHECKED
 APPROVED

PROJ. NO. 193805580

SHEET NUMBER
A101