



OWNERS REPRESENTATIVE:
COR3 Design, LLC
Commercial, Office, Retail, Restaurant, Real Estate Development
201 RiverPlace
Suite 401
Greenville, SC 29601
Phone: 864.451.5288
Fax: 864.990.3085
www.cor3design.com

Consultants:
STRUCTURAL
Ernest D. Gunter
1500 C Cleveland Street
Greenville, SC 29607
864.235.3580
PLUMBING
Dustin Curtis
8801 N. Central Ave. Suite 101
Phoenix, Arizona 85020
602.266.2712
MECHANICAL
Dustin Curtis
8801 N. Central Ave. Suite 101
Phoenix, Arizona 85020
602.266.2712
ELECTRICAL
Flugh P. Burn, P.E.
912 S Pine Street
Spartanburg, SC 29302
864.583.6274

Project Title:
TAKE 5 CAR WASH
SPRING LAKE PARK
MN
8301 UNIVERSITY AVE NE
SPRING LAKE PARK, MN



Revisions:
03.04.2022 Issue for Permit


Project Number: 21110
Phase: CD
Date: 03.04.2022
Drawn By:
Checked By:
Sheet Number:
A200
Sheet Title:
ELEVATIONS

- ### # ELEVATION KEYNOTES
- 1 PRECAST CONC WATERTABLE
 - 2 SMOOTH FACE CMU
 - 3 SPLIT FACE CMU VENEER
 - 4 STEEL TUBE FRAME AT OVERHEAD DOORS, PAINT TO MATCH SW 7020 BLACK FOX
 - 5 TPO MEMBRANE ROOF SYSTEM, REFER TO ROOF PLAN A104
 - 6 .050 X 8"W X 8"H PARAPET OPENING WITH PRE-FINISHED ALUM METAL COLLAR (2" W X 1" PROJ) BRONZE ANODIZED FINISH
 - 7 CENTRIA (OR EQUIVALENT) PRE-FINISHED ALUMINUM CONCEALED FASTENER SIDING COMPLETE W/ DRIP FLASHING AND CLOSURES
 - 8 PREFORMED PRE-FINISHED ALUM. COPING WITH CONT. HOLD DOWN CLIPS ON BOTH SIDES OF THE PARAPET; FINISH: DARK BRONZE; REFER TO SPECIFICATIONS 07 54 00 FOR MORE INFORMATION
 - 9 PREFORMED PRE-FINISHED ALUM. GRAVEL STOP WITH BAKED ENAMEL FINISH AND CONT. HOLD DOWN CLIPS ON FRONT SIDE OF PARAPET
 - 10 EXPOSED SIDEWALL AT TOWER TO RECEIVE JAMES HARDIE FIBER CEMENT ARTISAN V GROOVE SIDING, 8.25" X12" PRIMED, PAINT TO MATCH 4 X 8 H X 16 SPLIT FACE CMU VENEER W/ DRYBLOC ADDITIVE, DARK GRAY COLOR .SEALANT BETWEEN CMU AND SIDING
 - 11 MITER CUT PRECAST CONC WATERTABLE TO FIT SLOPE
 - 12 SIDEWALL GRAPHIC STRIP FURNISHED BY OWNER INSTALLED BY CONTR
 - 13 ACM PANEL FINISH ON HDO BACKING SYSTEM; REFER TO SHEET A403 FOR ADDITIONAL DETAILS; FINISH BY MANUF.
 - 14 CANOPY BY SIGNAGE VENDOR
 - 15 6" DIA PVC DOWNSPOUT, RELEASE MIN 6" ABOVE GRADE (VERIFY WITH CIVIL)
 - 16 TOWER BEYOND
 - 17 WALL SCONCE; REF. FIXTURE SCHEDULE

- ### GENERAL NOTES
- A. CONTRACTOR TO COORDINATE WITH FIRE MARSHALL FOR REQUIREMENTS OF ADDRESS NUMBER.
 - B. BUILDING SIGNAGE UNDER SEPARATE PERMIT. CONTRACTOR TO OBTAIN FINAL SIGNAGE DRAWINGS FOR BUILDING SIGNAGE UNDER SEPARATE PERMIT. CONTRACTOR TO OBTAIN FINAL SIGNAGE DRAWINGS FOR CONFIRMATION OF ELECTRICAL ROUGH-IN PRIOR TO THE COMMENCEMENT OF WORK. SEE ELECTRICAL.
 - C. REFER TO LOW VOLTAGE PLAN FOR SECURITY PLAN. COORDINATE FINAL LOCATIONS OF CAMERAS WITH THE OWNER PRIOR TO THE COMMENCEMENT OF WORK.
 - G. UNLESS NOTED OTHERWISE, MASONRY CONTROL JOINTS SHALL BE LOCATED SUCH THAT NO STRAIGHT RUN OF MASONRY EXCEEDS 24'-0". REFER TO GENERAL STRUCTURAL NOTES ON S0.01.
 - F. REFER TO DOOR AND WINDOW SCHEDULE ON A500 FOR DOOR AND FRAME FINISHES AND WINDOW GLASS TYPE AND FRAME FINISHES.


EXTERIOR FINISH SCHEDULE

NO.	AREA	COLOR
1	TOWER	BY MANUF. MATCH SW 6169, SEDATE GRAY
2	METAL PANELS	BY MANUF. 1760 LIMESTONE
3	ACCENT CMU	MATCH SW COLOR #6169, SEDATE GRAY
4	DARK CMU	MATCH SW COLOR # 7020, BLACK FOX
5	BLUE ACCENTS	MATCH PANTONE 7684

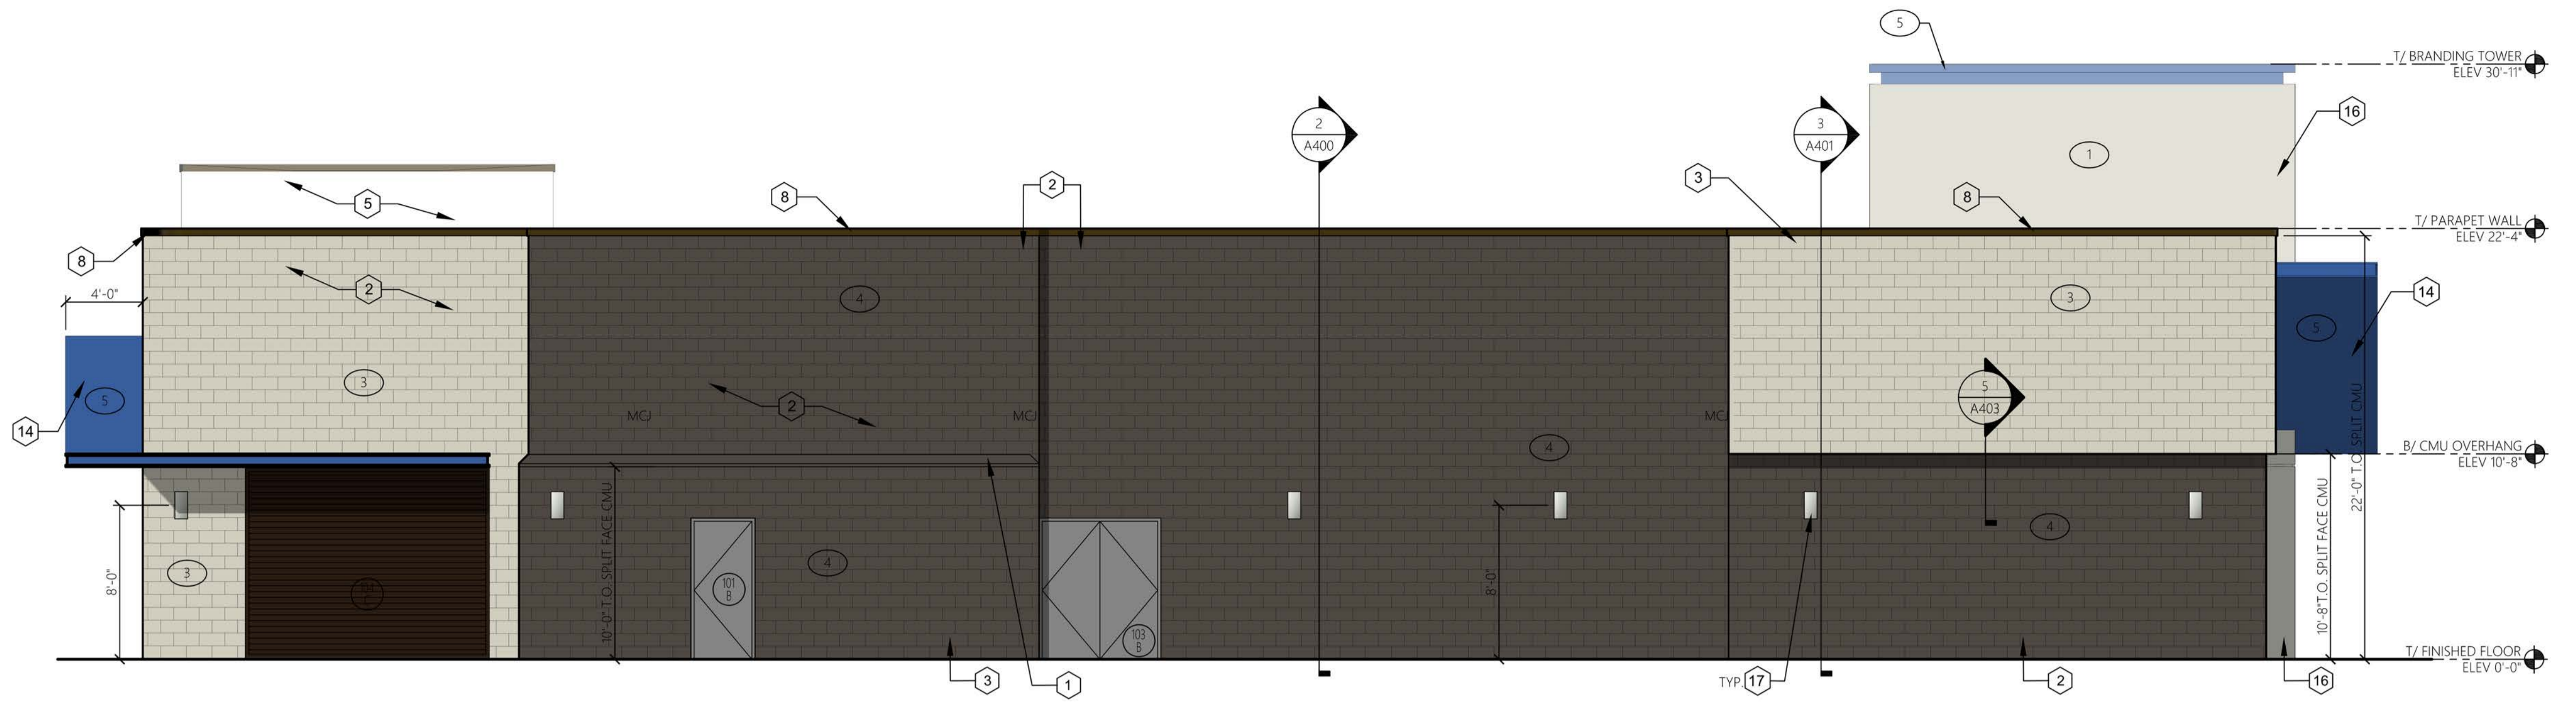


1 WEST ELEVATION

3/16" = 1'-0"

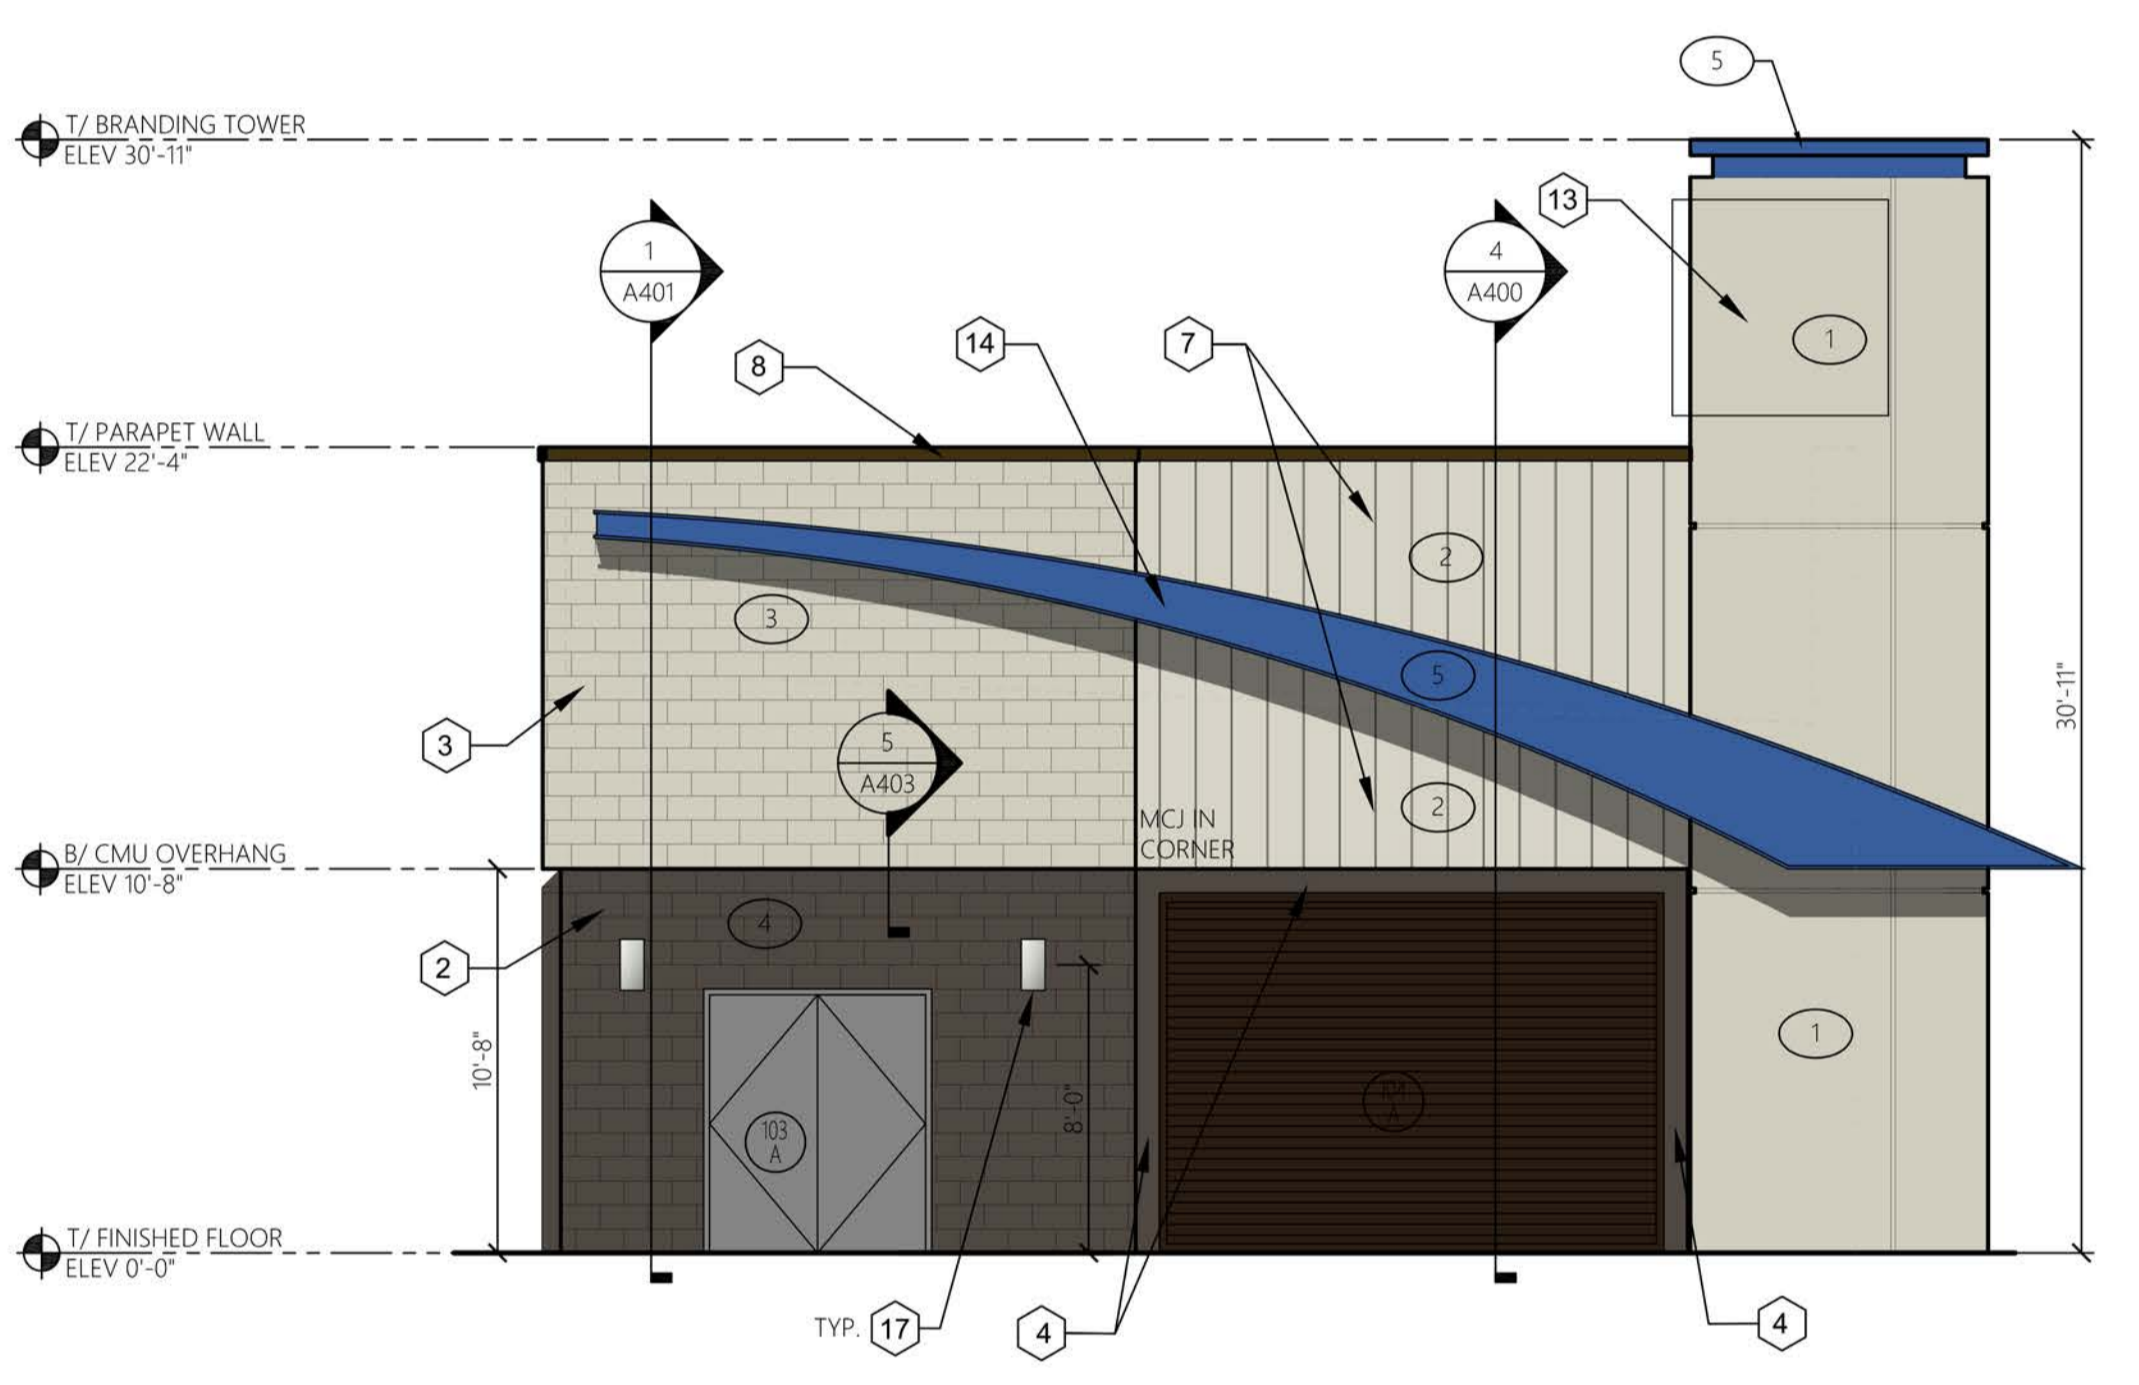


2 SOUTH ELEVATION

3/16" = 1'-0"

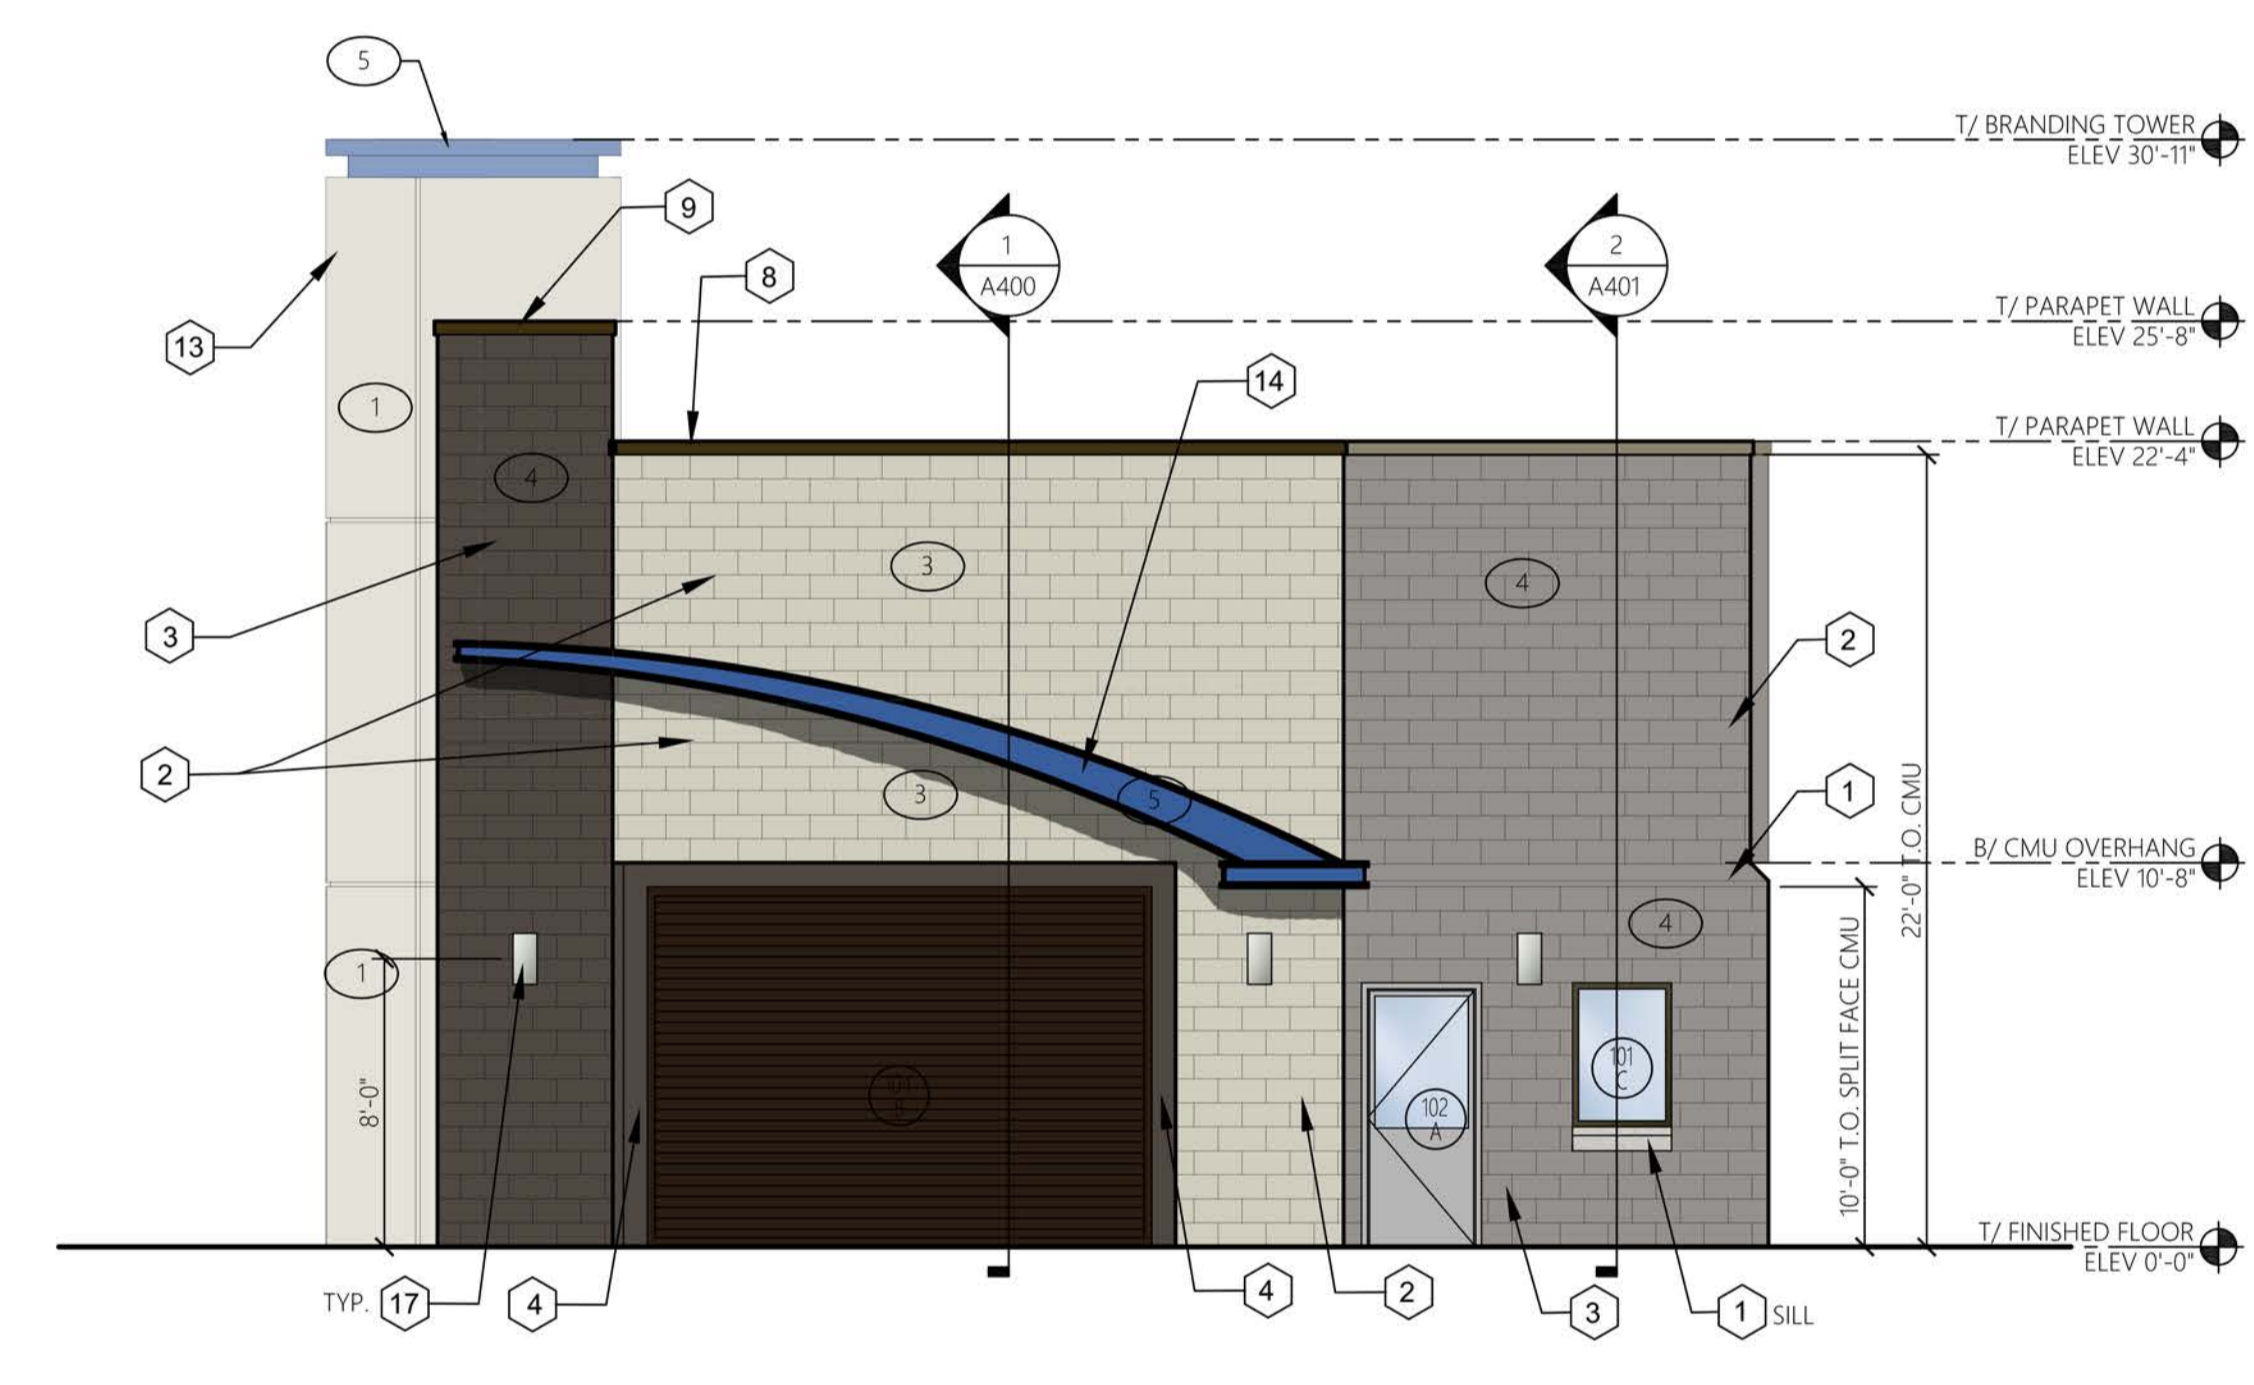

3 NORTH ELEVATION

3/16" = 1'-0"

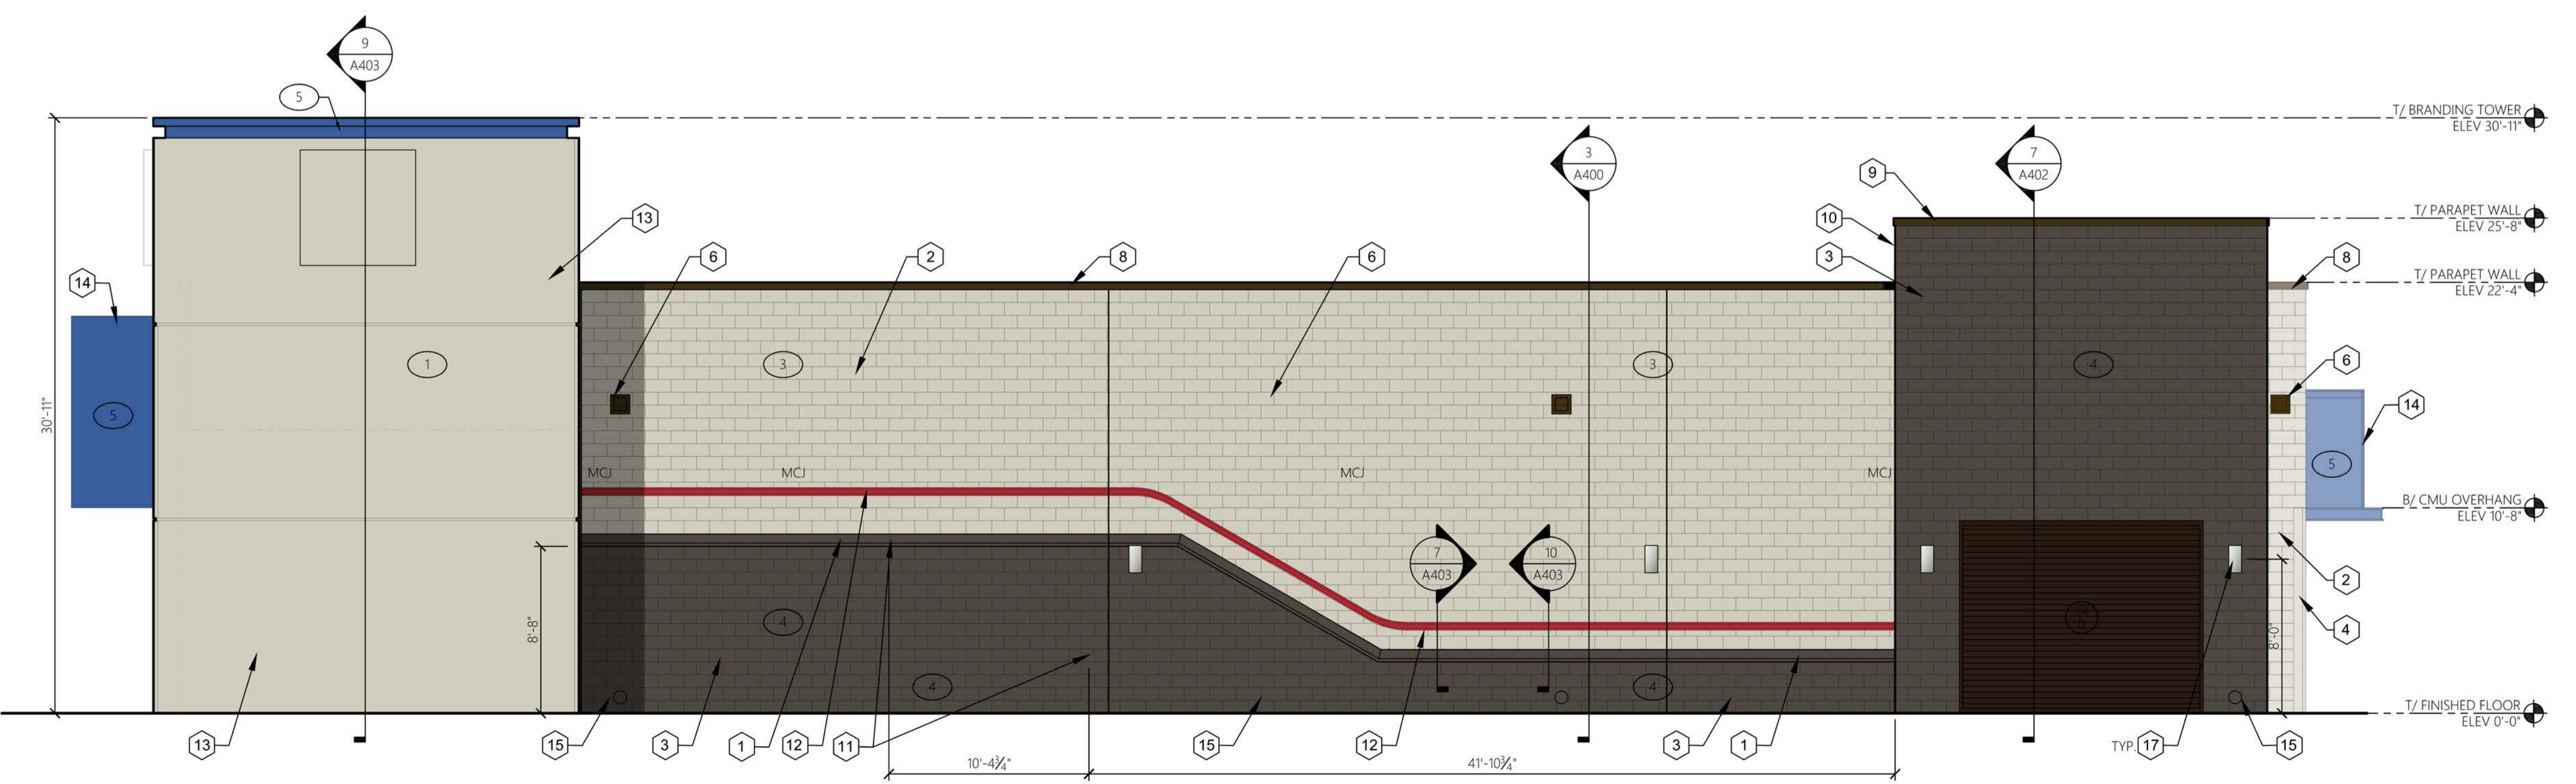

4 EAST ELEVATION

3/16" = 1'-0"