



THE CONTRACTOR SHALL VERIFY AND BE RESPONSIBLE FOR ALL DIMENSIONS. DO NOT SCALE THE DRAWING. ANY ERRORS OR OMISSIONS SHALL BE REPORTED TO STANTEC WITHOUT DELAY. REPRODUCTION OR USE FOR ANY PURPOSE OTHER THAN THAT AUTHORIZED BY STANTEC IS FORBIDDEN.



Plot Date: 10/04/2022 - 2:41 pm
 Drawing Name: \\s0271-fp\ps01\shared_projects\193805580\CAD Drawing (Dwg)\193805580-A101.dwg
 Xref: 193805580-BDK; 193805580-X1VA

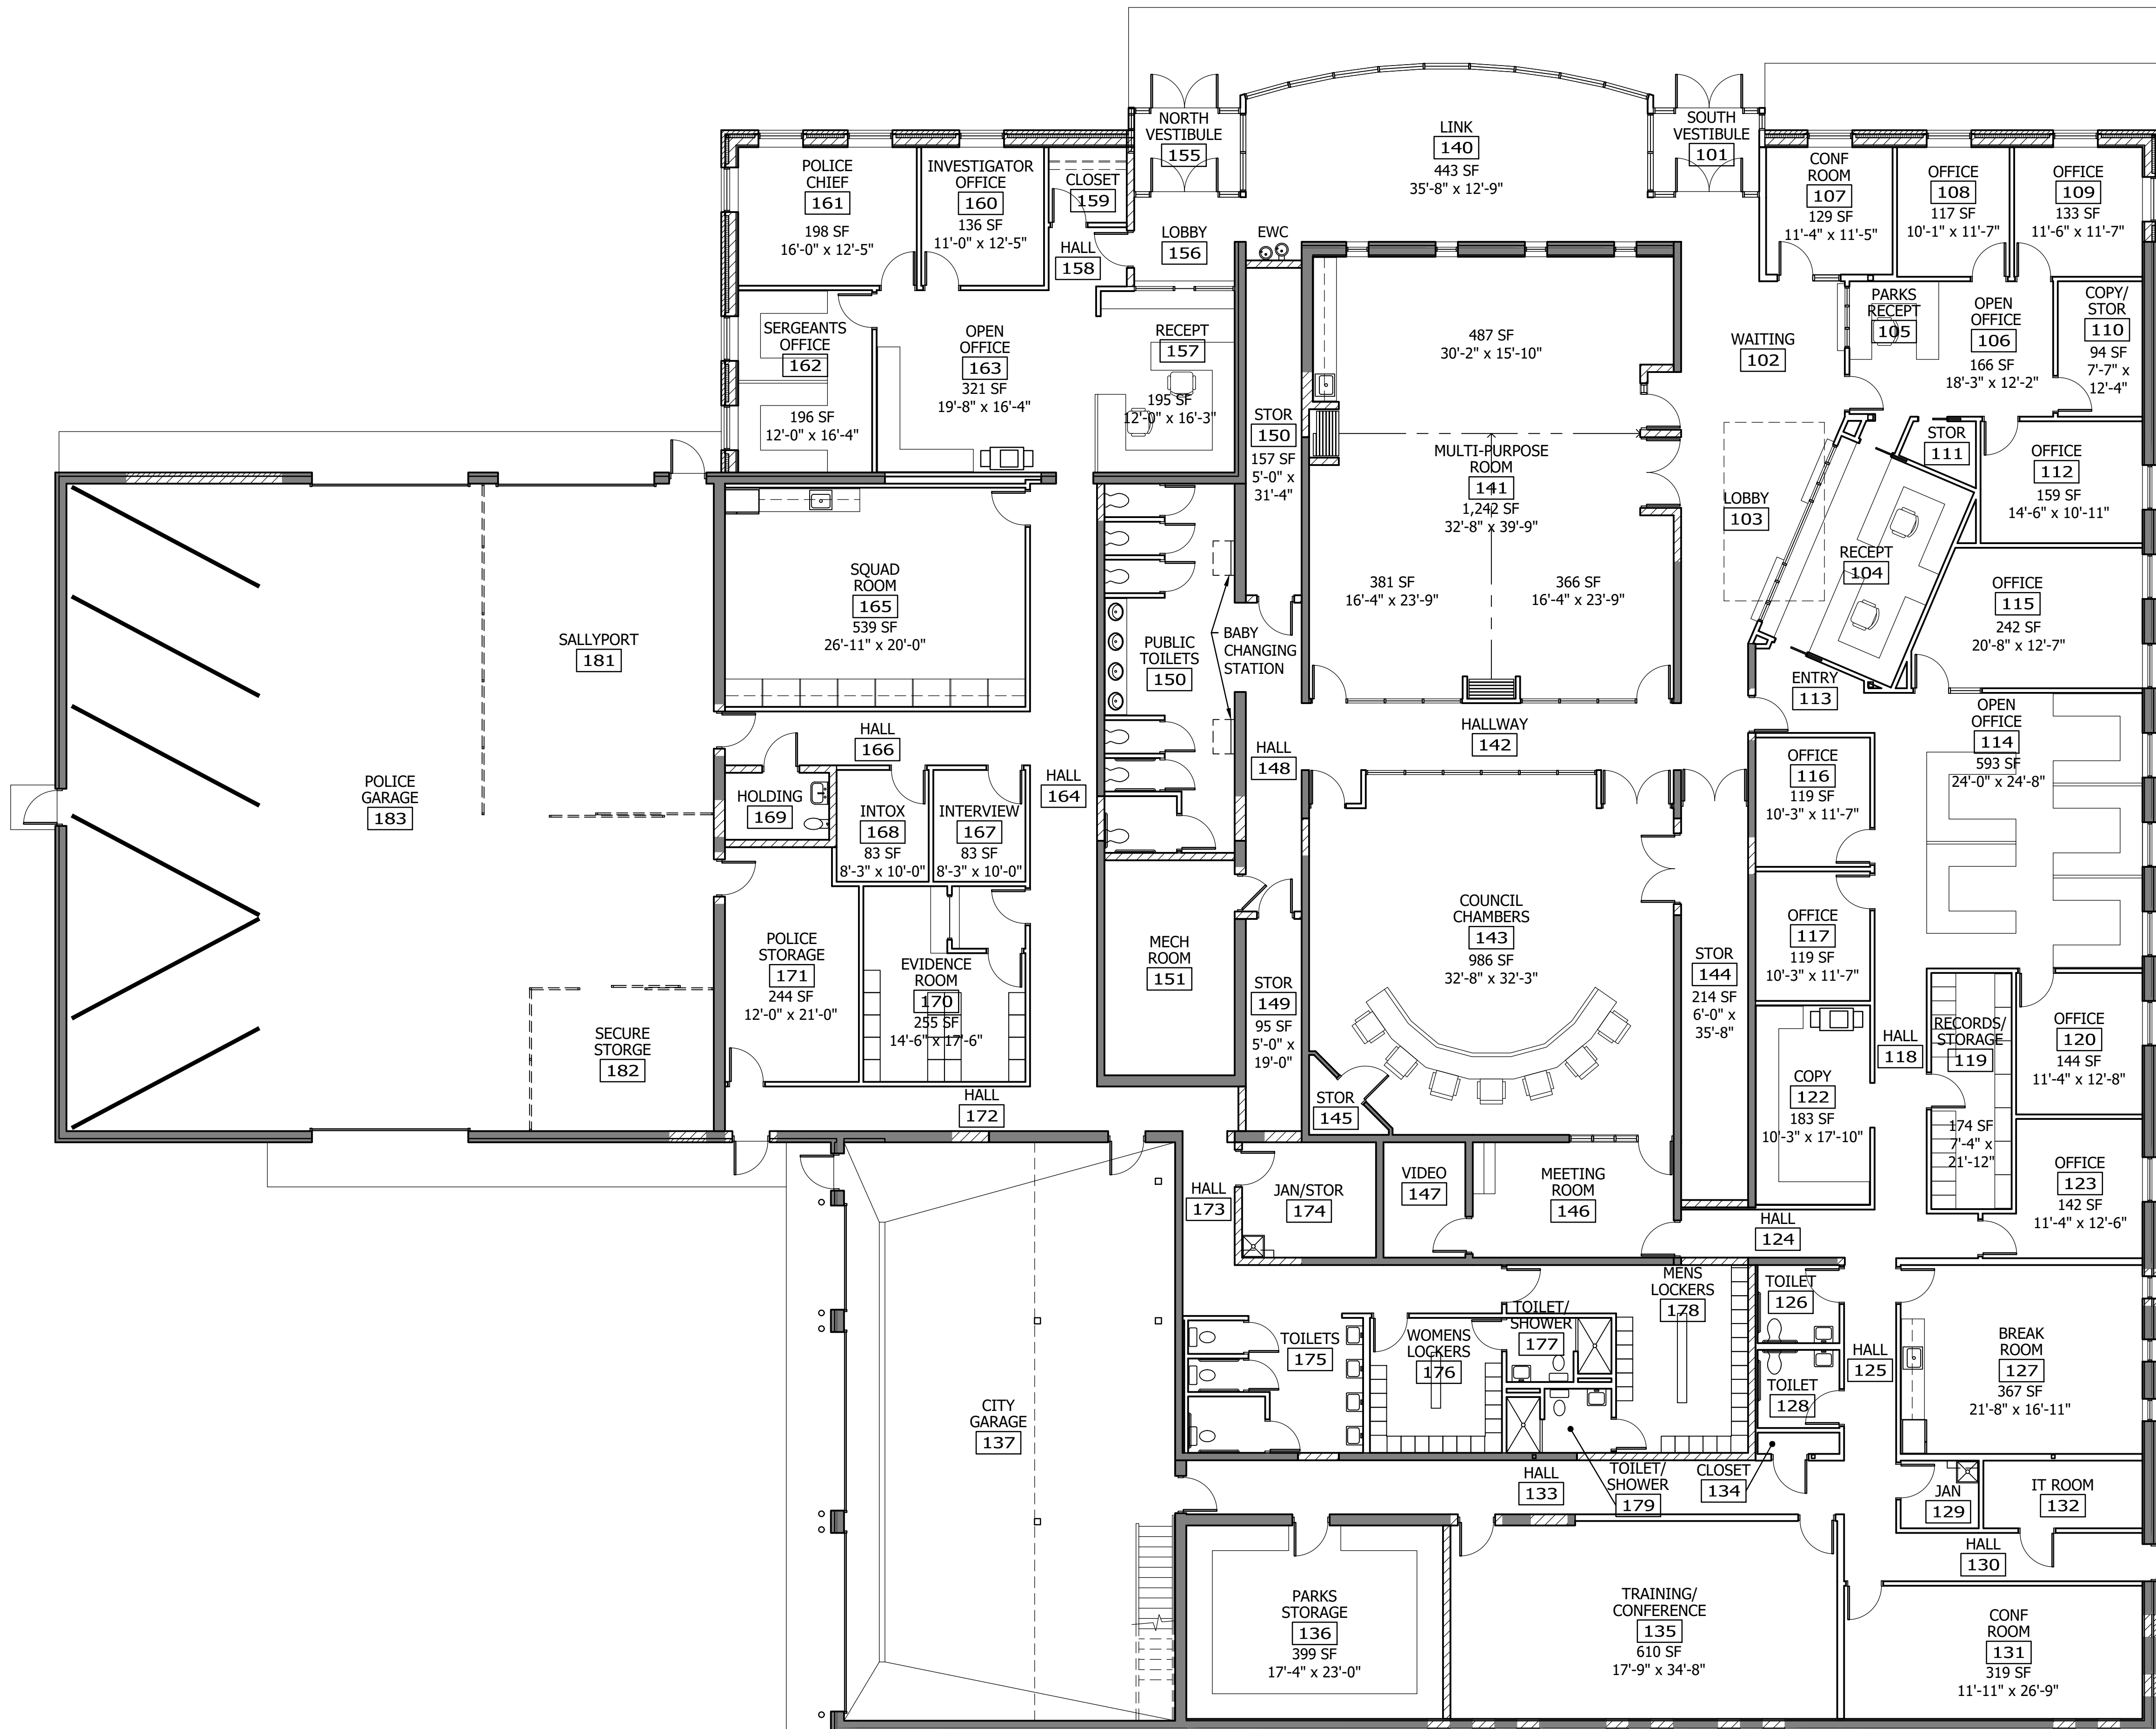

1 PROPOSED RENOVATED/EXPANDED FLOOR PLAN

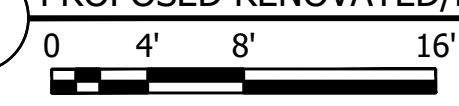

OCTOBER 10, 2022
 PRESENTATION

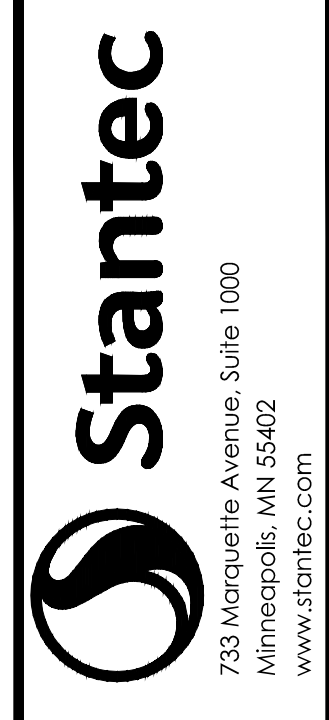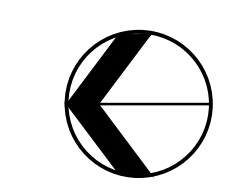

733 Marquette Avenue, Suite 1000
 Minneapolis, MN 55402
 www.stantec.com
 HEREBY CERTIFY THAT THIS PLAN, SPECIFICATION, OR REPORT WAS PREPARED BY ME OR UNDER MY DIRECT SUPERVISION AND THAT I AM A DULY LICENSED ARCHITECT UNDER THE LAWS OF THE STATE OF MINNESOTA.
 PRINT NAME: BRUCE E. PAULSON
 SIGNATURE: _____ LIC. NO. 28910
 DATE: SEPTEMBER 22, 2022

SPRING LAKE PARK, MINNESOTA
 CITY HALL RENOVATION STUDY
 PROPOSED RENOVATED/EXPANDED FLOOR PLAN

NO	REVISION	DATE

SURVEY
 DRAWN BPP
 DESIGNED BPP
 CHECKED
 APPROVED
 PROJ. NO. 193805580
 SHEET NUMBER
A101