

1 1st FLOOR PLAN
 1 SCALE: 3/32" = 1'-0"

PROJECT: 22-103
 DATE: 4/7/2022
 DRAWN: S.K.


NO	PLAN ITEM	BY	DATE
1			
2			
3			
4			
5			

Brad Dahmeir
 Spring Lake Park, MN
 280'-0" X 120'-0" X 23'-0"


592 Industrial Drive
 Winnet, Minnesota 55395
 320-485-2644 800-770-4726
 Fax 320-485-3625
 www.ramgeneral.com




SHEET
 OF 5

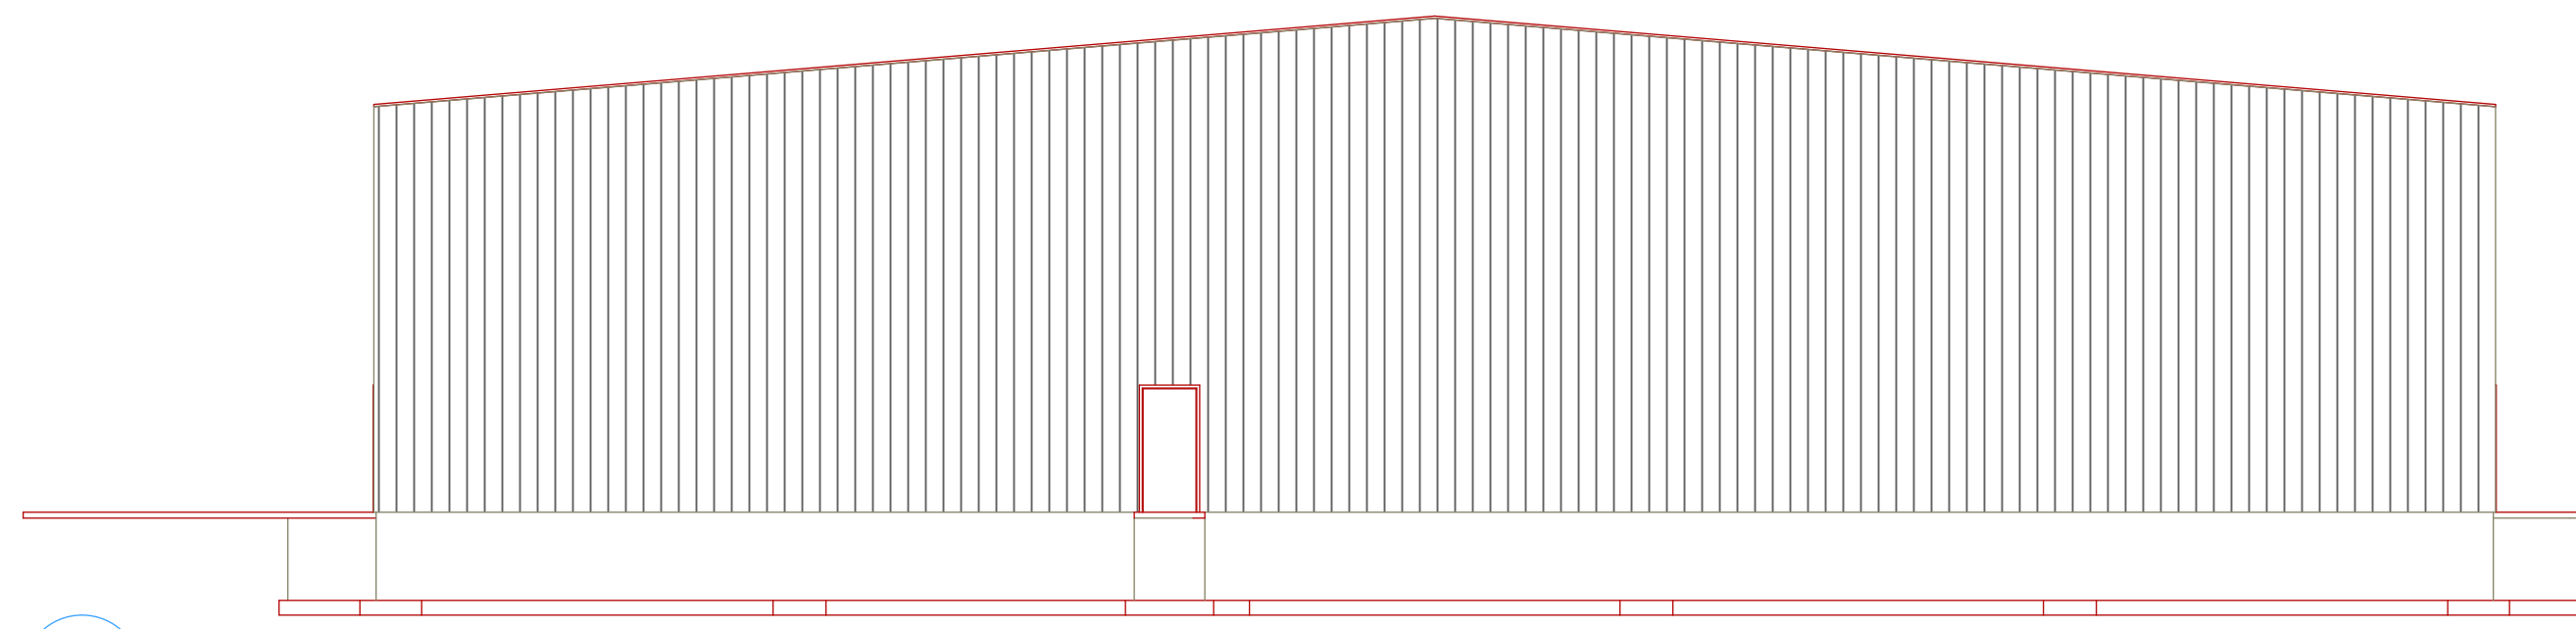


1 EAST ELEVATION
2 SCALE: 3/32" = 1'-0"

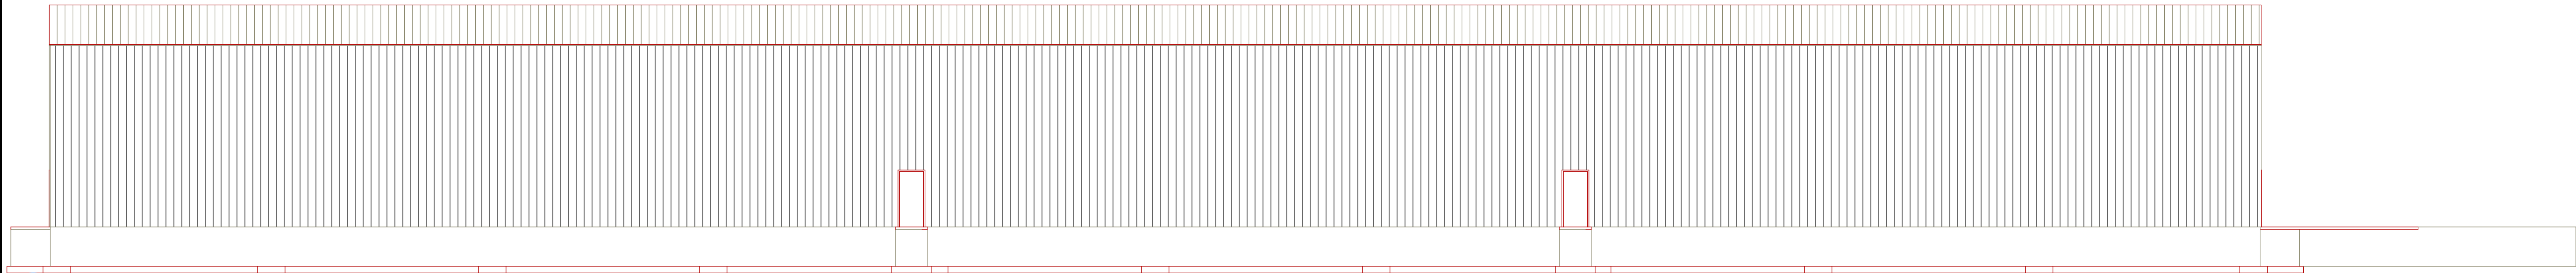

2 NORTH ELEVATION
2 SCALE: 3/32" = 1'-0"

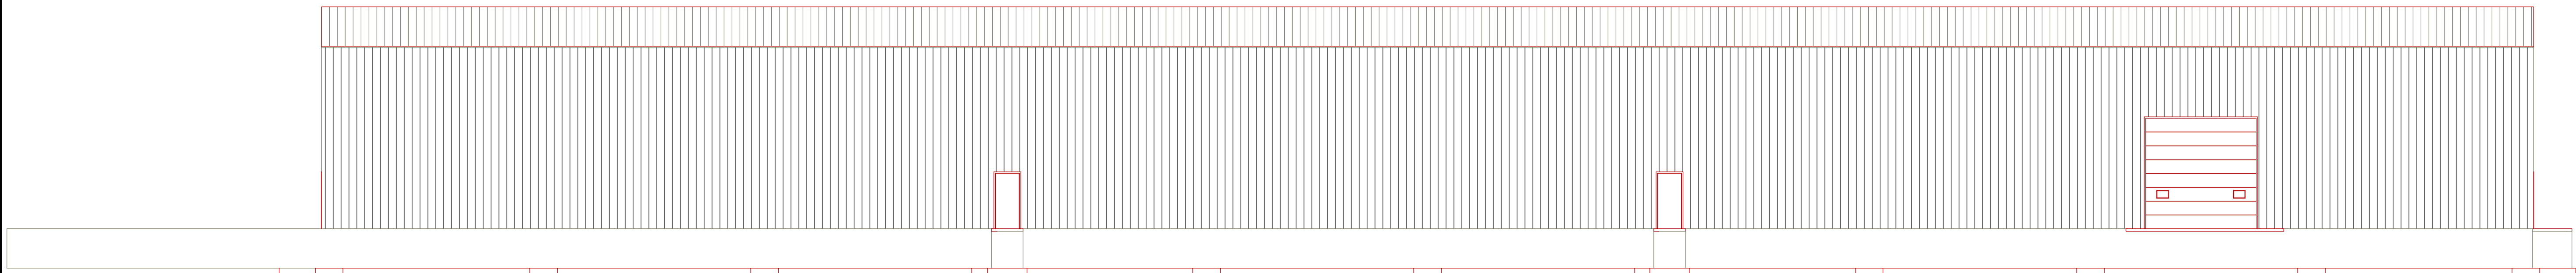

3 SOUTH ELEVATION
2 SCALE: 3/32" = 1'-0"

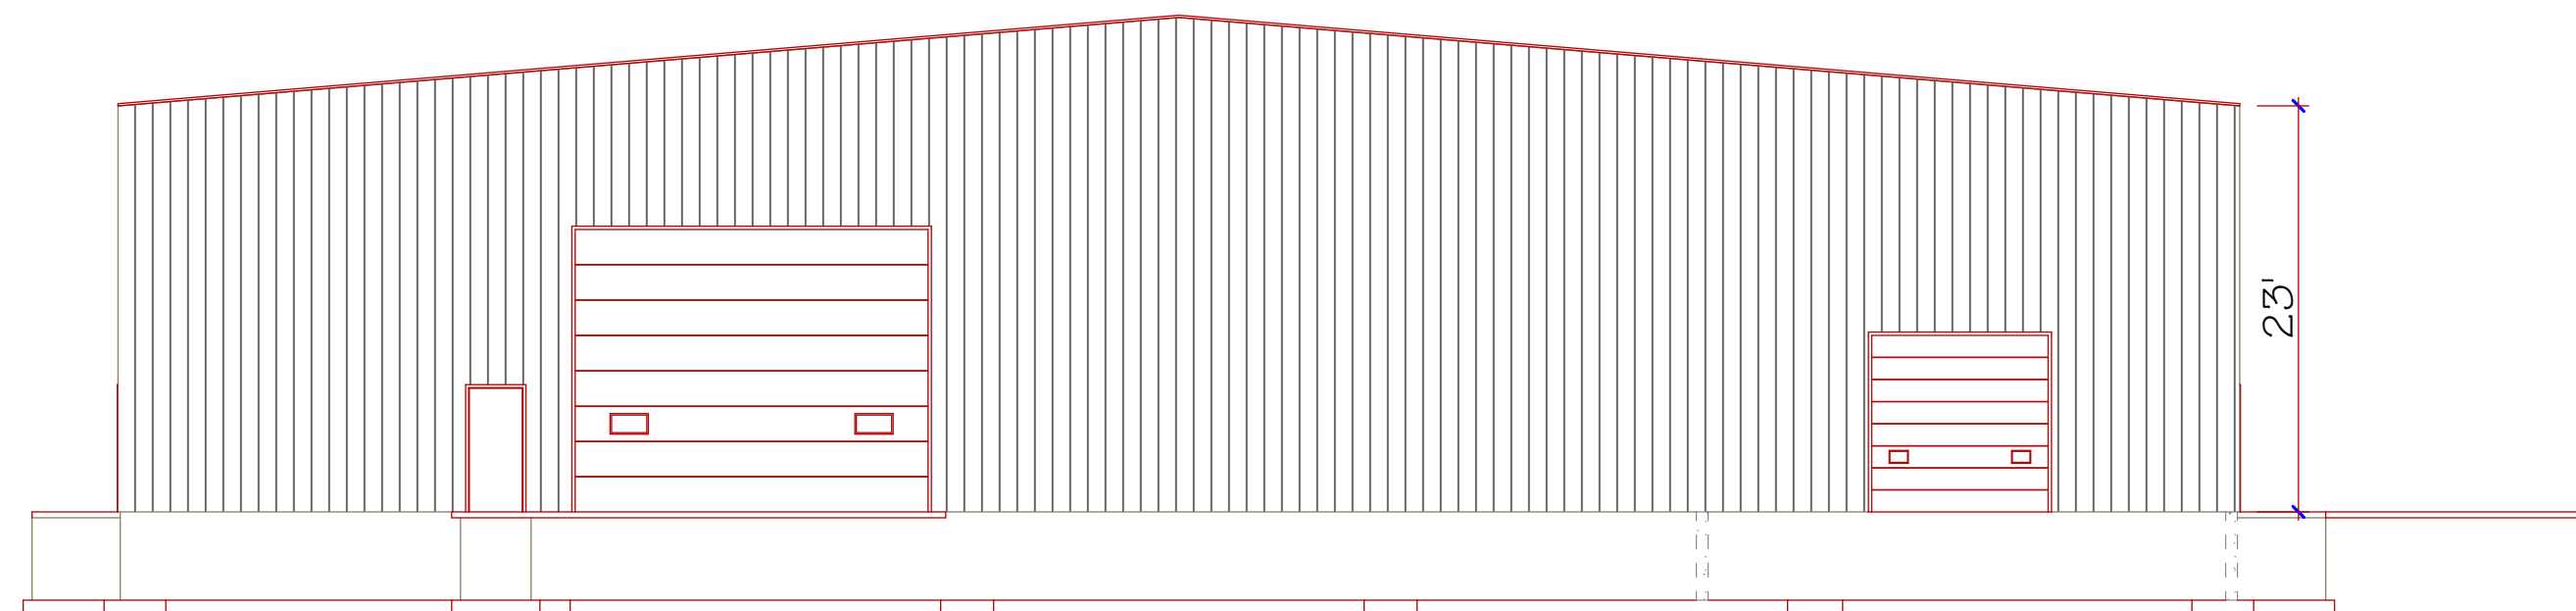

4 WEST ELEVATION
2 SCALE: 3/32" = 1'-0"

PROJECT: 22-103
DATE: 4/7/2022
DRAWN: S.K.


NO	PLAN ITEM	BY	DATE
1			
2			
3			
4			
5			

Brad Dahmeir
Spring Lake Park, MN
280'-0" X 120'-0" X 23'-0"

592 Industrial Drive
Winnet, Minnesota 55395
320-485-2844 800-710-4726
Fax 320-485-3625
www.raminc.com



SHEET
OF 5

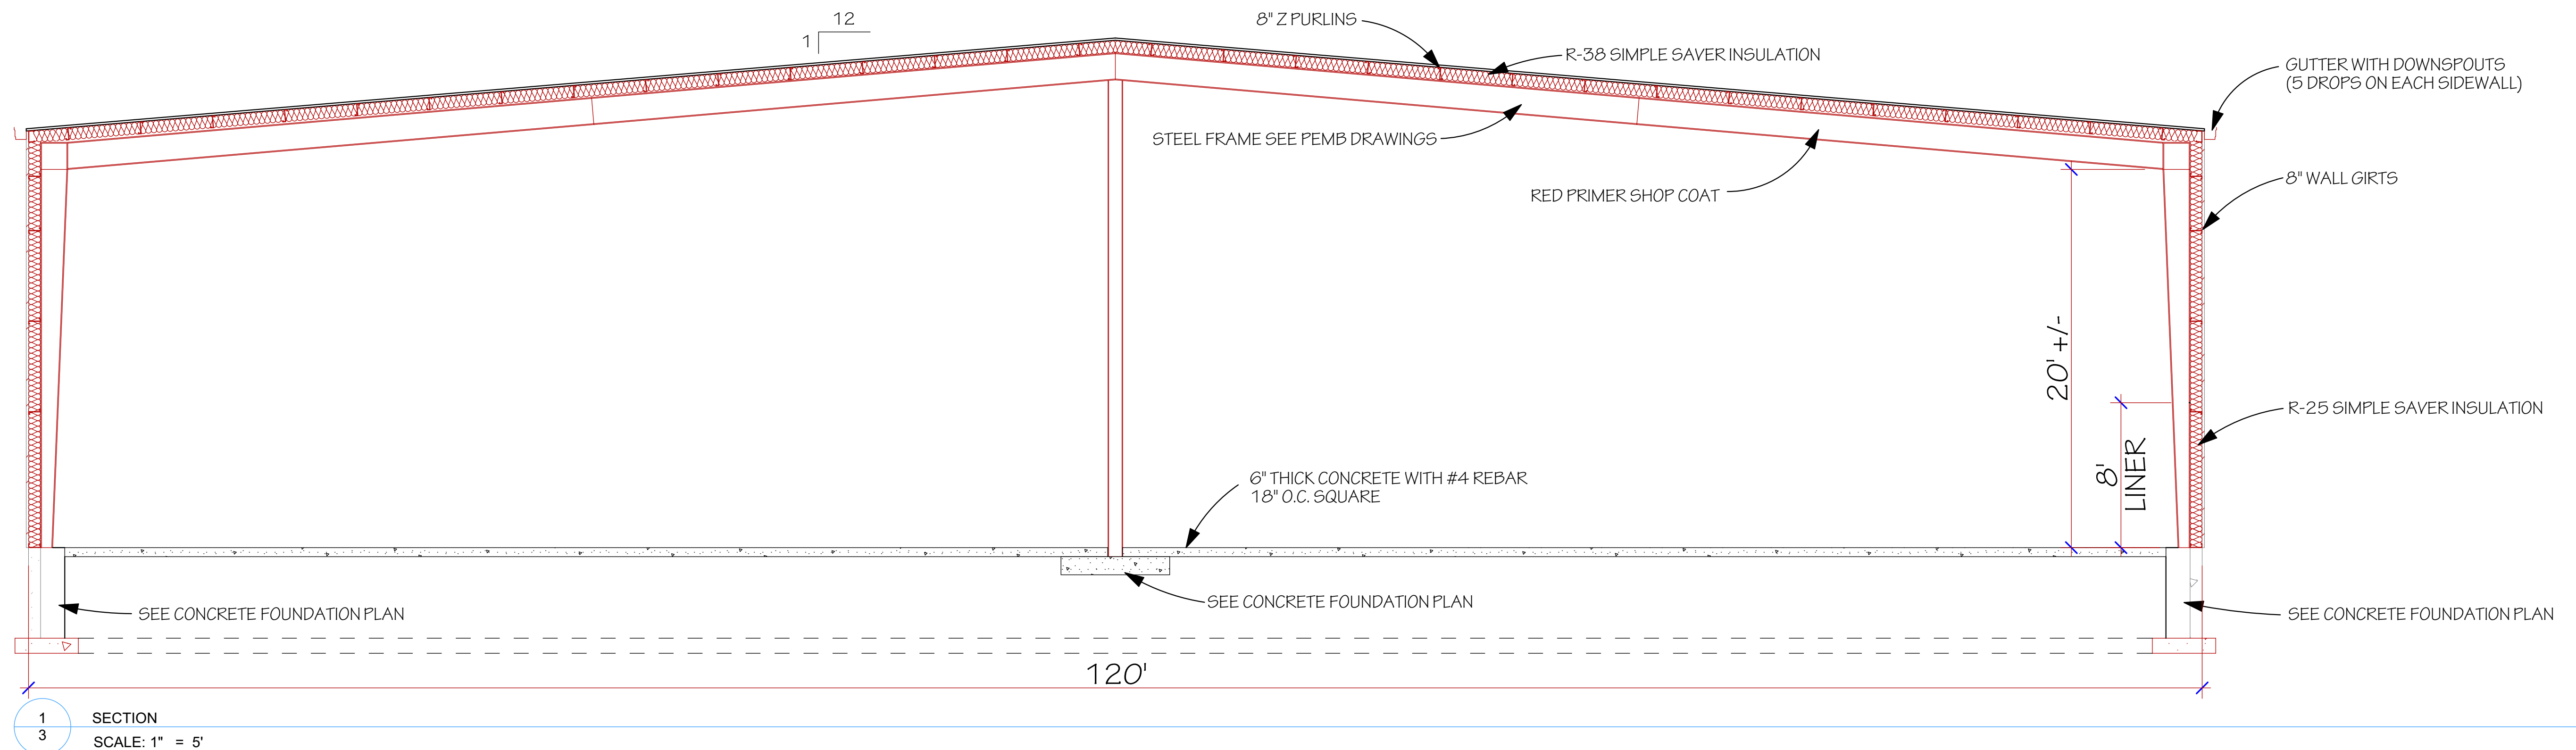


1
3
SECTION
SCALE: 1" = 5'

PROJECT: 22-103
DATE: 4/7/2022
DRAWN: S.K.


NO	PLAN ITEM	BY	DATE
1			
2			
3			
4			
5			

Brad Dahimeir
Spring Lake Park, MN
280'-0" X 120'-0" X 23'-0"


592 Industrial Drive
Winnet, Minnesota 55395
320-485-2844 800-710-4726
Fax 320-485-3625
www.ramblading.com

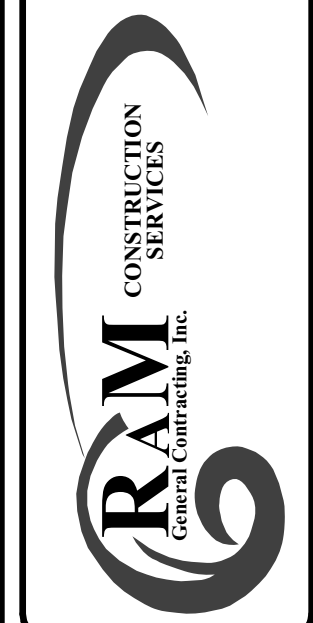


SHEET
OF 5

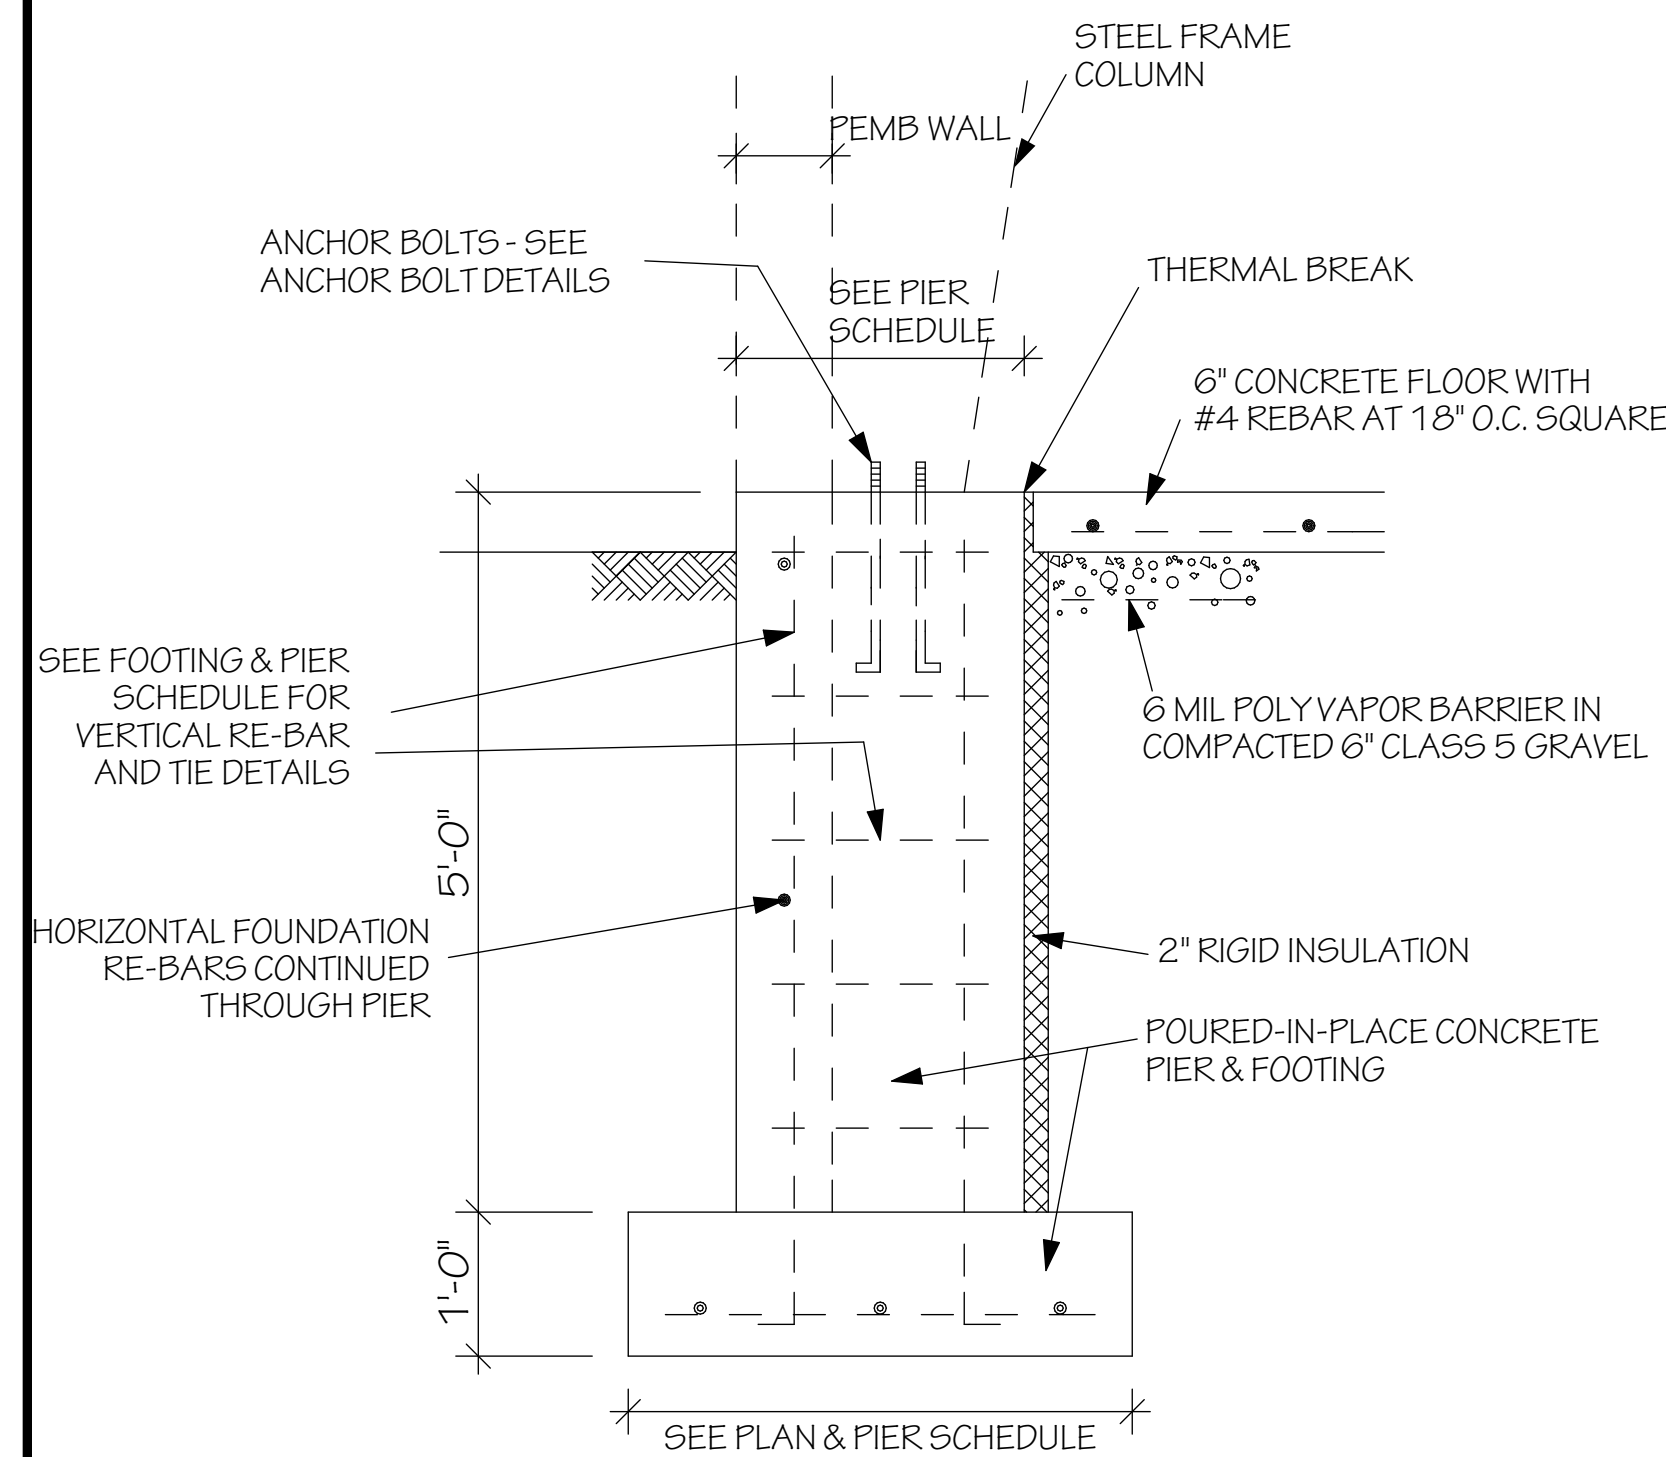


1
S2 Typical Sidewall & Endwall Pier Section
SCALE: 3/4" = 1'-0"

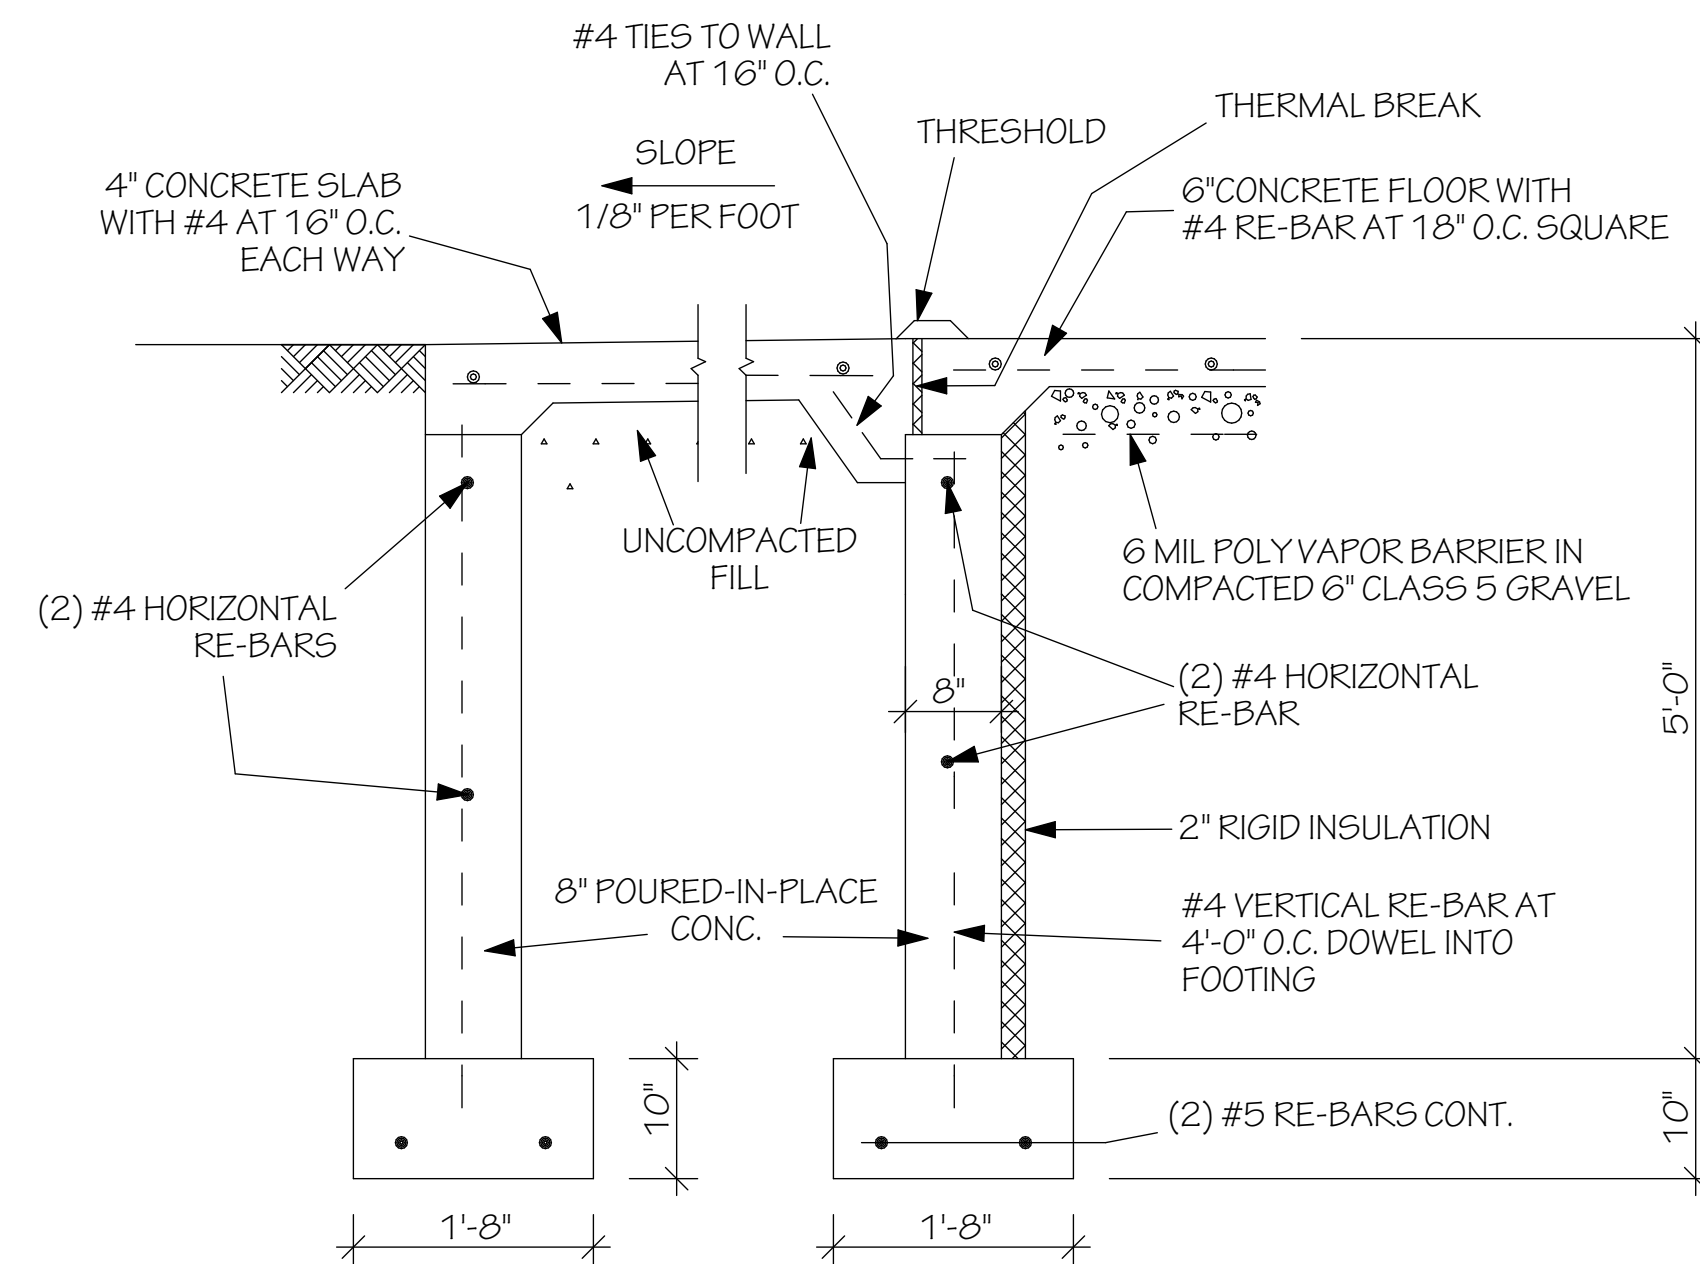


2
S2 Typical Stoop Section at Walk Doors
SCALE: 3/4" = 1'-0"

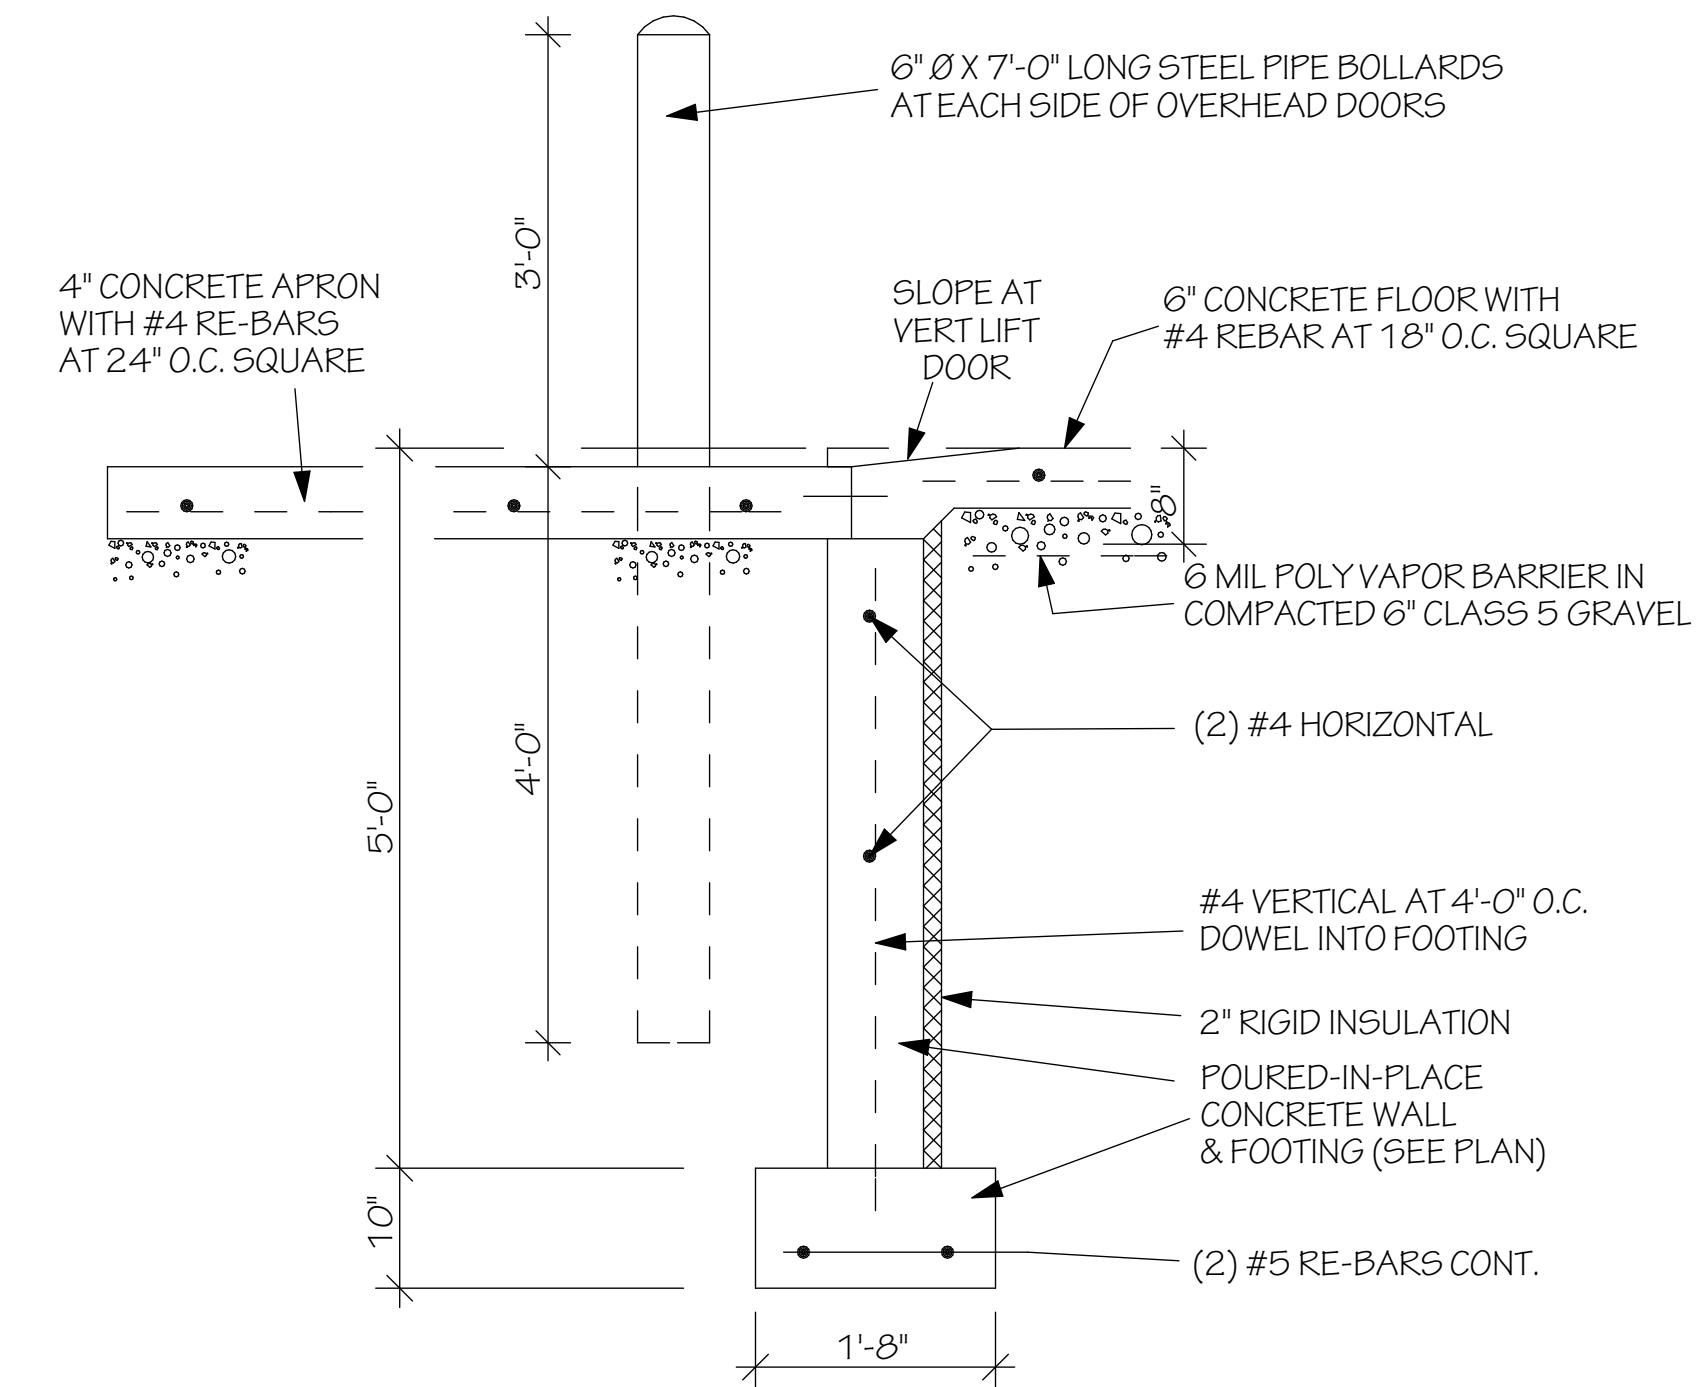

3
S2 Section at Overhead Door
SCALE: 3/4" = 1'-0"

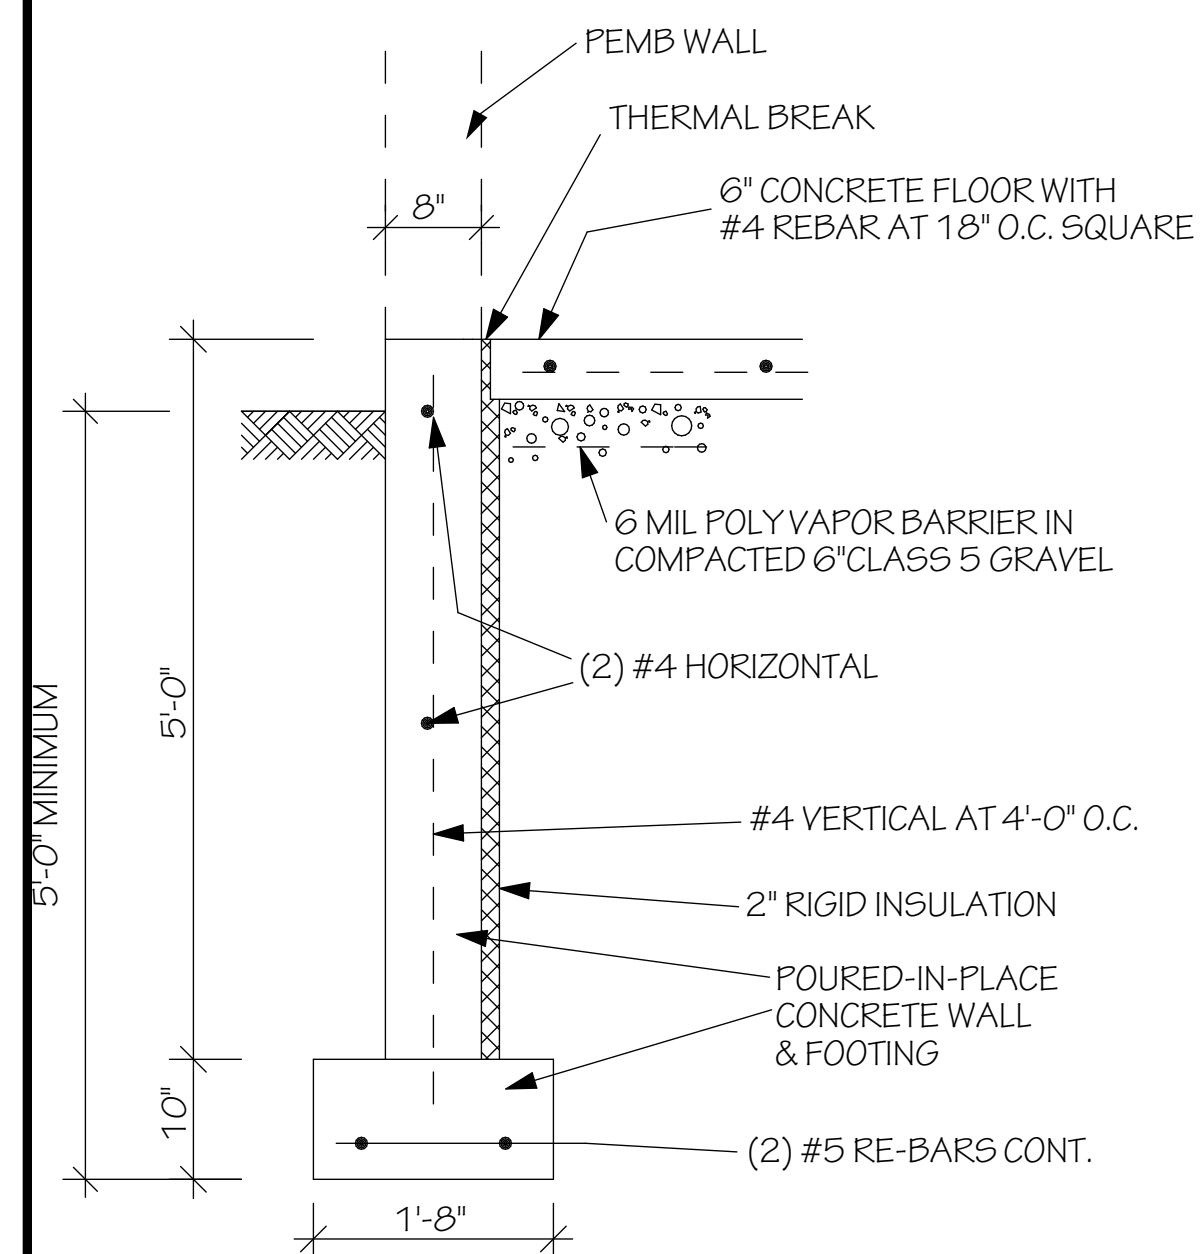

4
S2 Typical 5'-0" Foundation Section
SCALE: 3/4" = 1'-0"

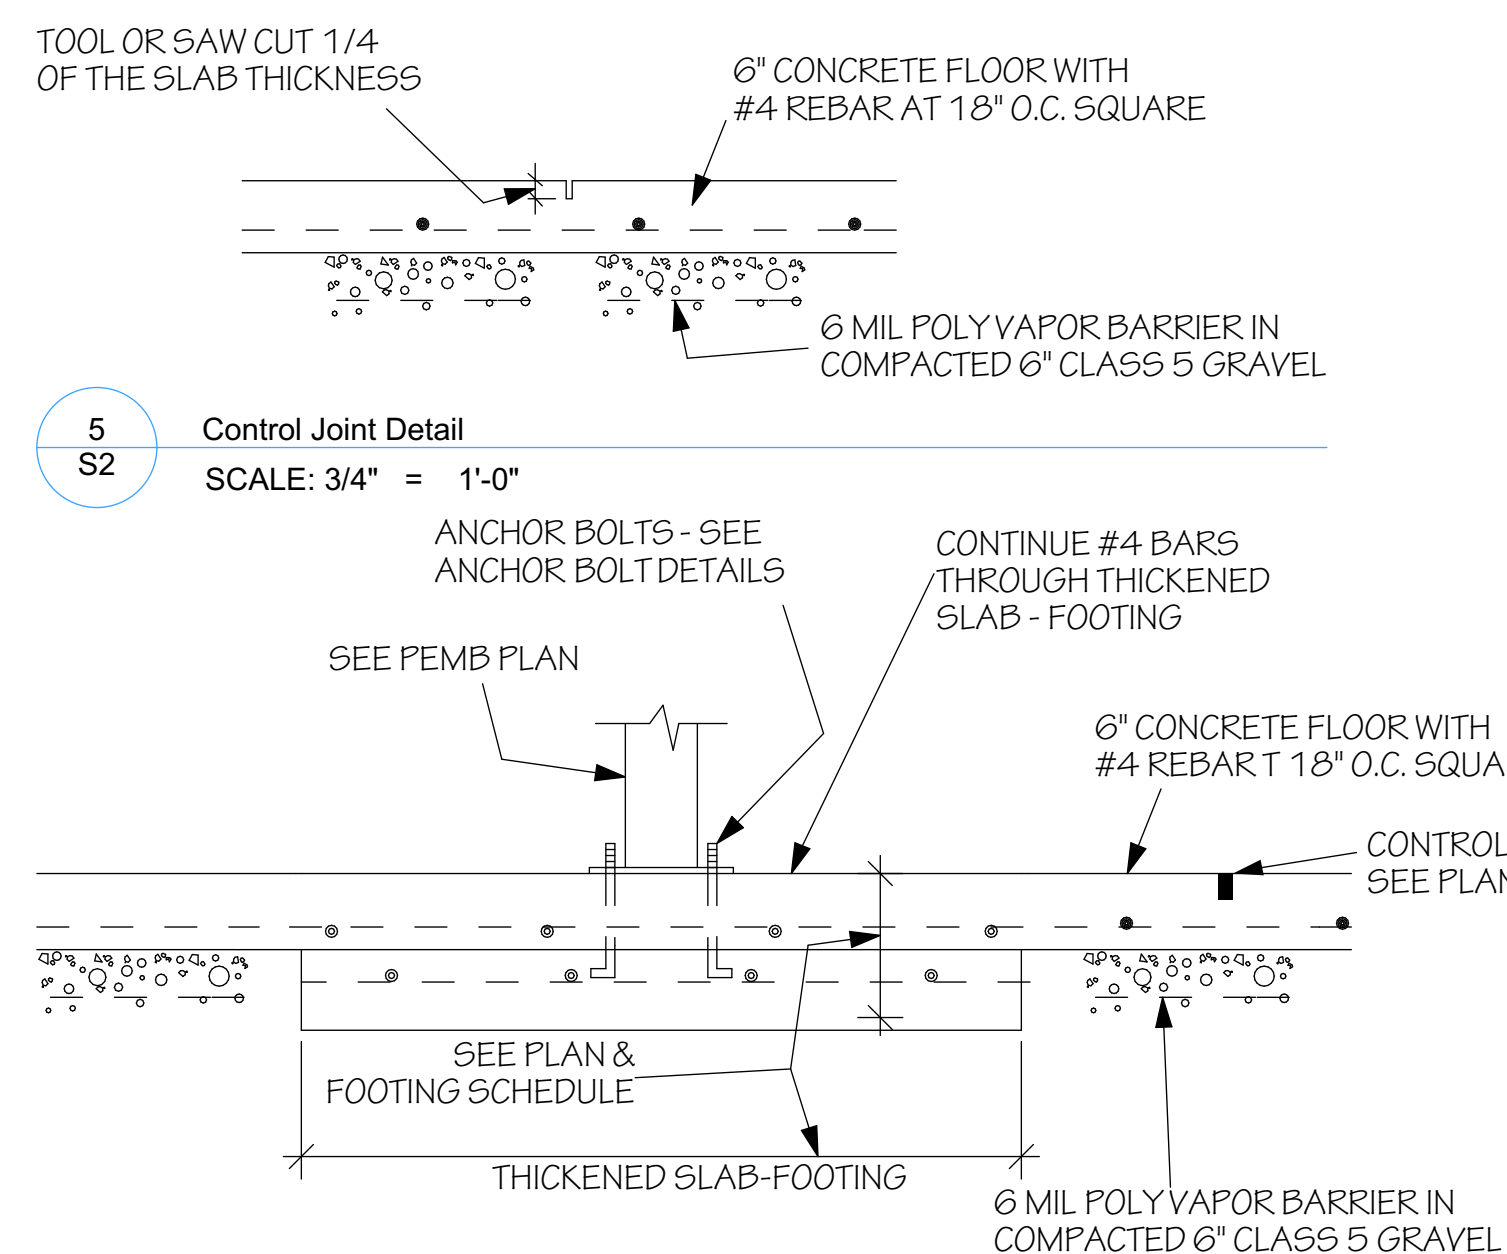

5
S2 Control Joint Detail
SCALE: 3/4" = 1'-0"


6
S2 F4 Footing Detail
SCALE: 3/4" = 1'-0"

PROJECT: 22-103
DATE: 4/7/2022
DRAWN: S.K.

NO.	PLAN ITEM	BY	DATE
1			
2			
3			
4			
5			

Brad Dahmeir
Spring Lake Park, MN
280'-0" X 120'-0" X 23'-0"

592 Industrial Drive
Winnet, Minnesota 55395
320-485-2844 800-770-4726
Fax 320-485-3625
www.raminc.com

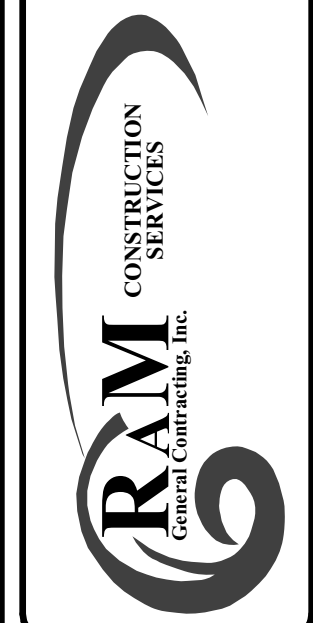

SHEET
OF 5