


THE CONTRACTOR SHALL VERIFY AND BE RESPONSIBLE FOR ALL DIMENSIONS. DO NOT SCALE THE DRAWING. ANY ERRORS OR OMISSIONS SHALL BE REPORTED TO STANTEC WITHOUT DELAY. REPRODUCTION OR USE FOR ANY PURPOSE OTHER THAN THAT AUTHORIZED BY STANTEC IS FORBIDDEN.


Plot Date: 01/03/2023 - 12:52pm
Drawing Name: \\s0271-fp1\p101\shared_projects\193805580\CAD_Drawing\DWG\193805580-A101_5.dwg
User: 193805580-A101

30'-8" EXPANSION
113'-0" EXISTING BUILDING

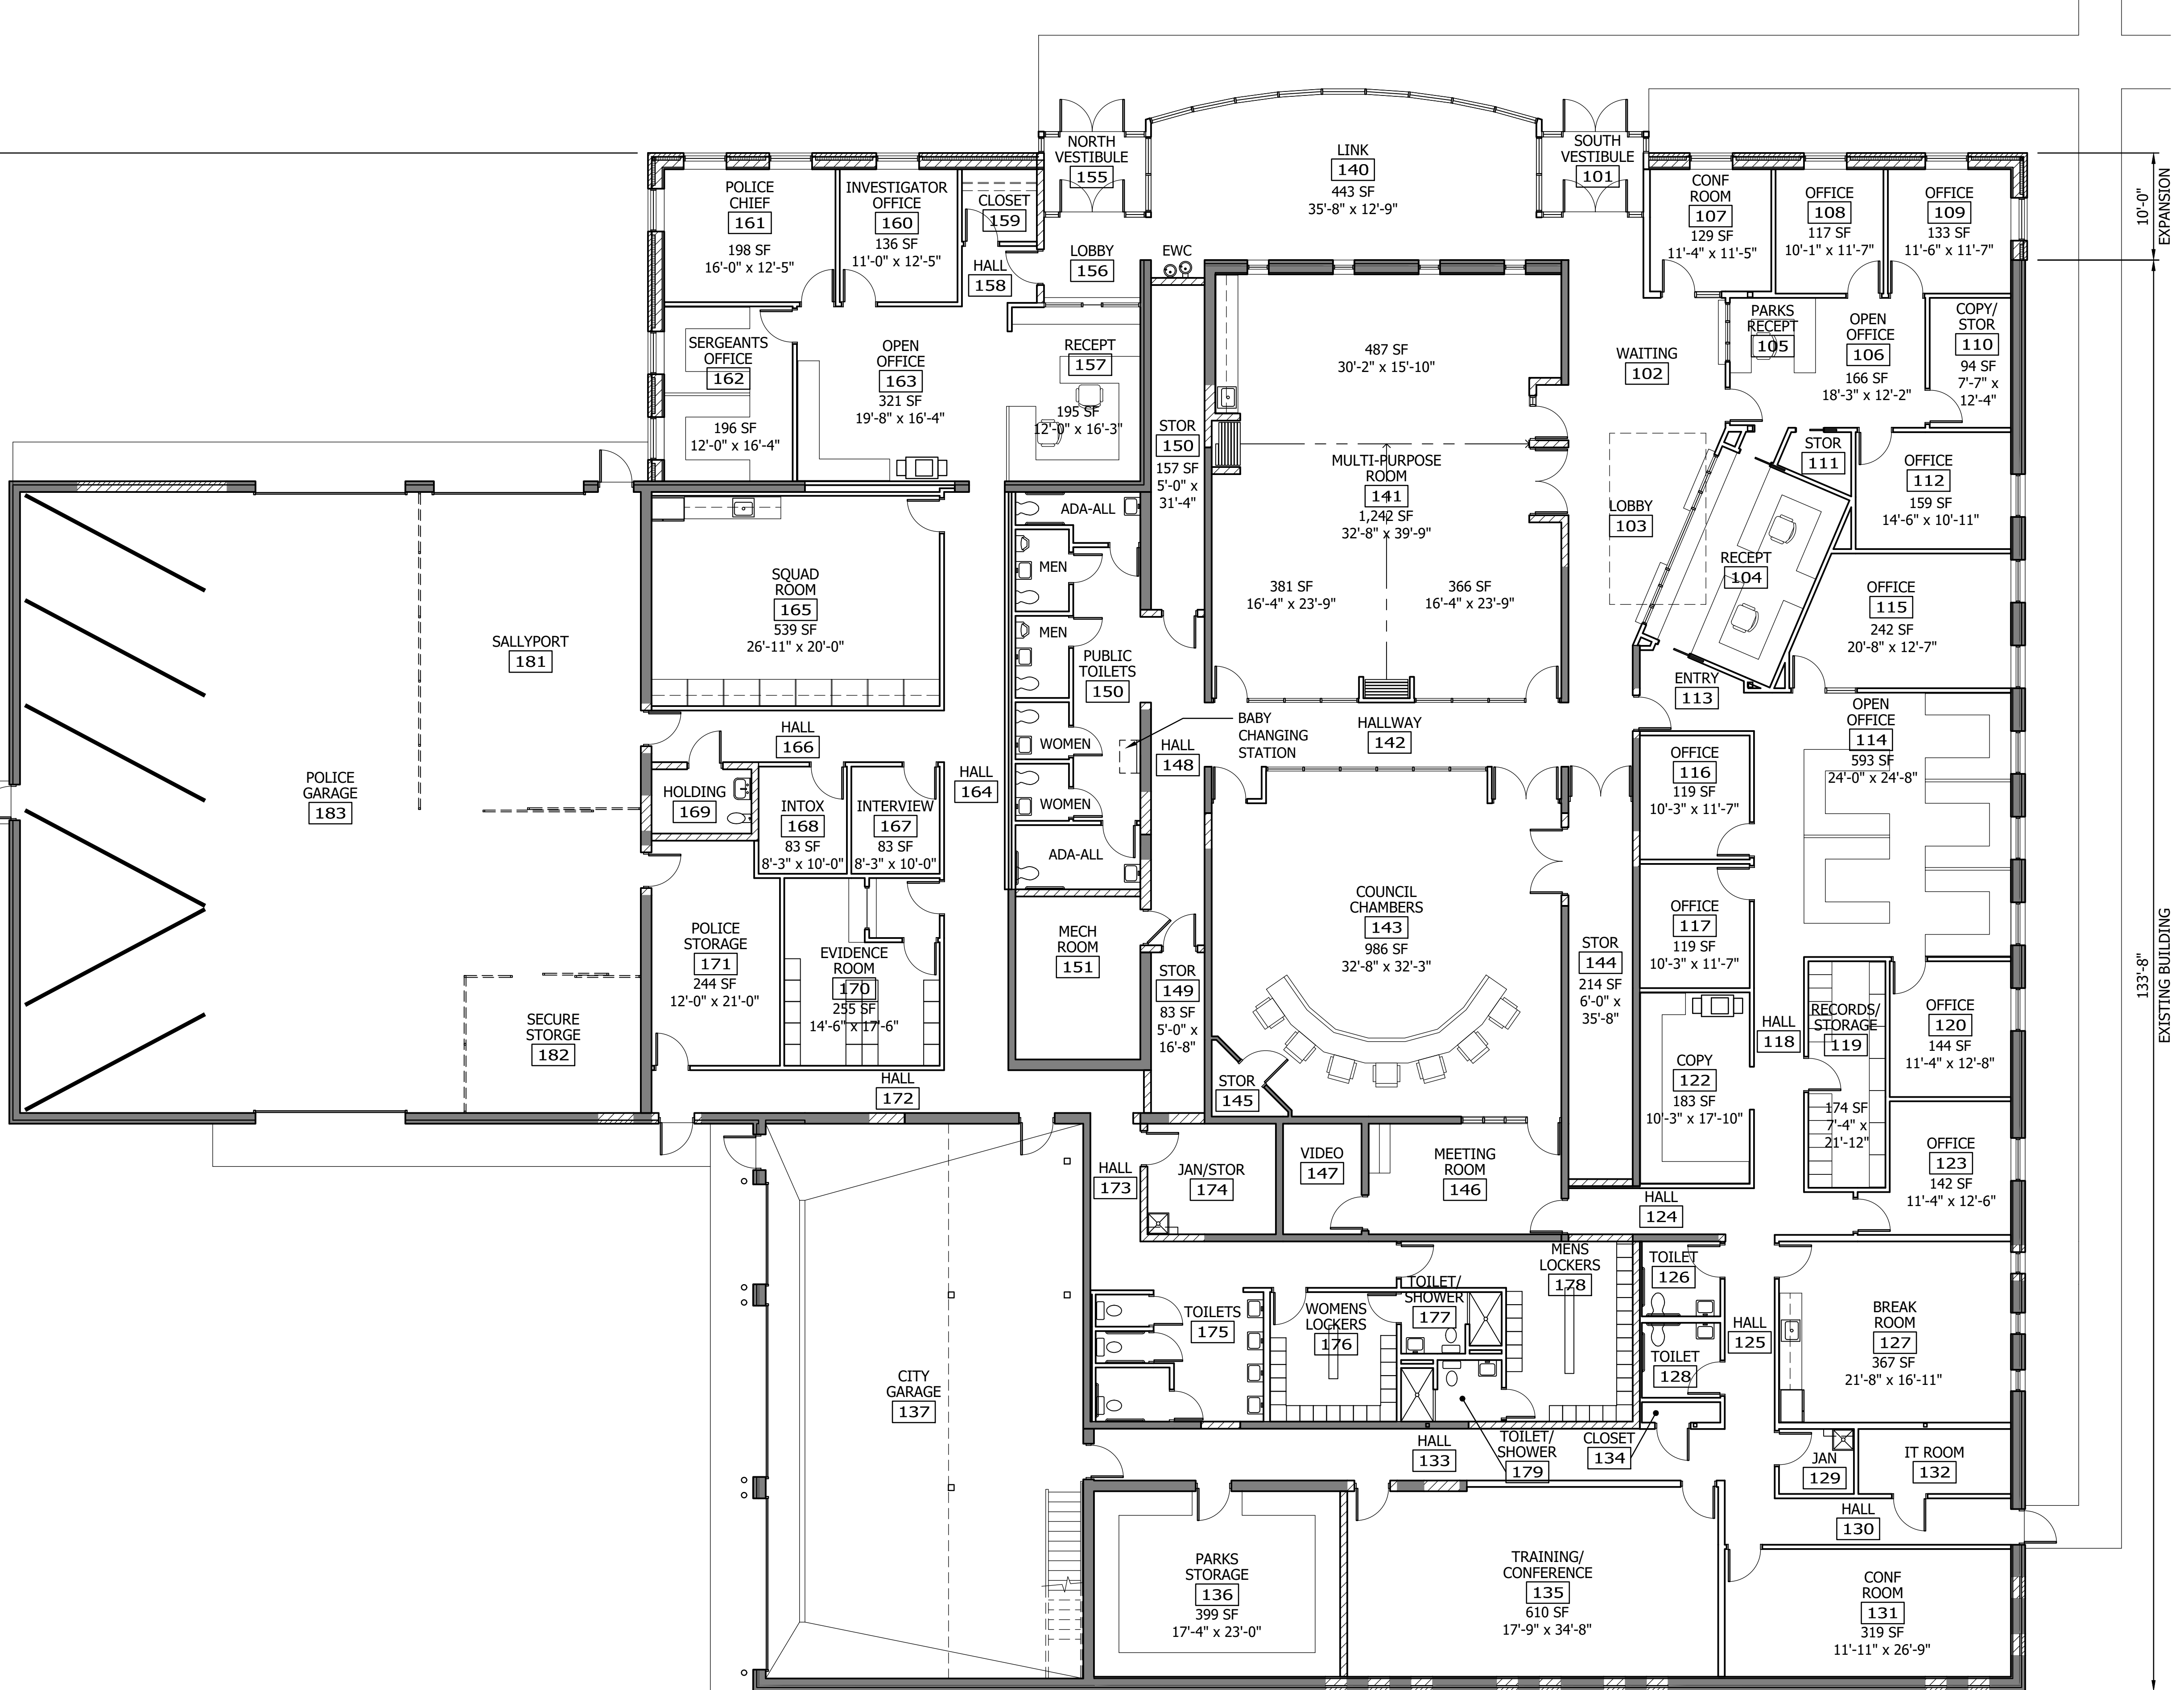

10'-0" EXPANSION
133'-8" EXISTING BUILDING

1 PROPOSED RENOVATED/EXPANDED FLOOR PLAN

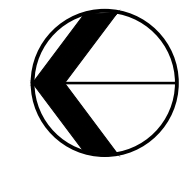

HEREBY CERTIFY THAT THIS PLAN, SPECIFICATION, OR REPORT WAS PREPARED BY ME OR UNDER MY DIRECT SUPERVISION AND THAT I AM A DULY LICENSED ARCHITECT UNDER THE LAWS OF THE STATE OF MINNESOTA.
PRINT NAME: BRUCE E. PAULSON
SIGNATURE:
DATE: JANUARY 3, 2023 LIC. NO. 28910

SPRING LAKE PARK, MINNESOTA
CITY HALL RENOVATION STUDY
PUBLIC TOILETS OPTION NO. 5
PROPOSED RENOVATED/EXPANDED FLOOR PLAN

NO.	REVISION	DATE

SURVEY	BPP
DRAWN	BPP
DESIGNED	BPP
CHECKED	
APPROVED	
PROJ. NO.	193805580