




DUPLEX OVER COMMERCIAL DEVELOPMENT OF THE
JAKE WILSON & THEO BAUER BUILDINGS
STEPHENVILLE, TEXAS 76401
john@jgarch.com

ARCHITECT
JOHN G. BEVERLY
P.O. BOX 1990
STEPHENVILLE, TEXAS 76401
(254) 968-4211 O. (254) 396-9999 M.

DRAWINGS THIS SHEET:
2ND FLOOR PLAN

SHEET NO. 18C08
JOB NUMBER: 18C08
START DATE: 4/30/18
REVISED: 5/16/22
DRAWN BY: J.G.B.
OF: A-3

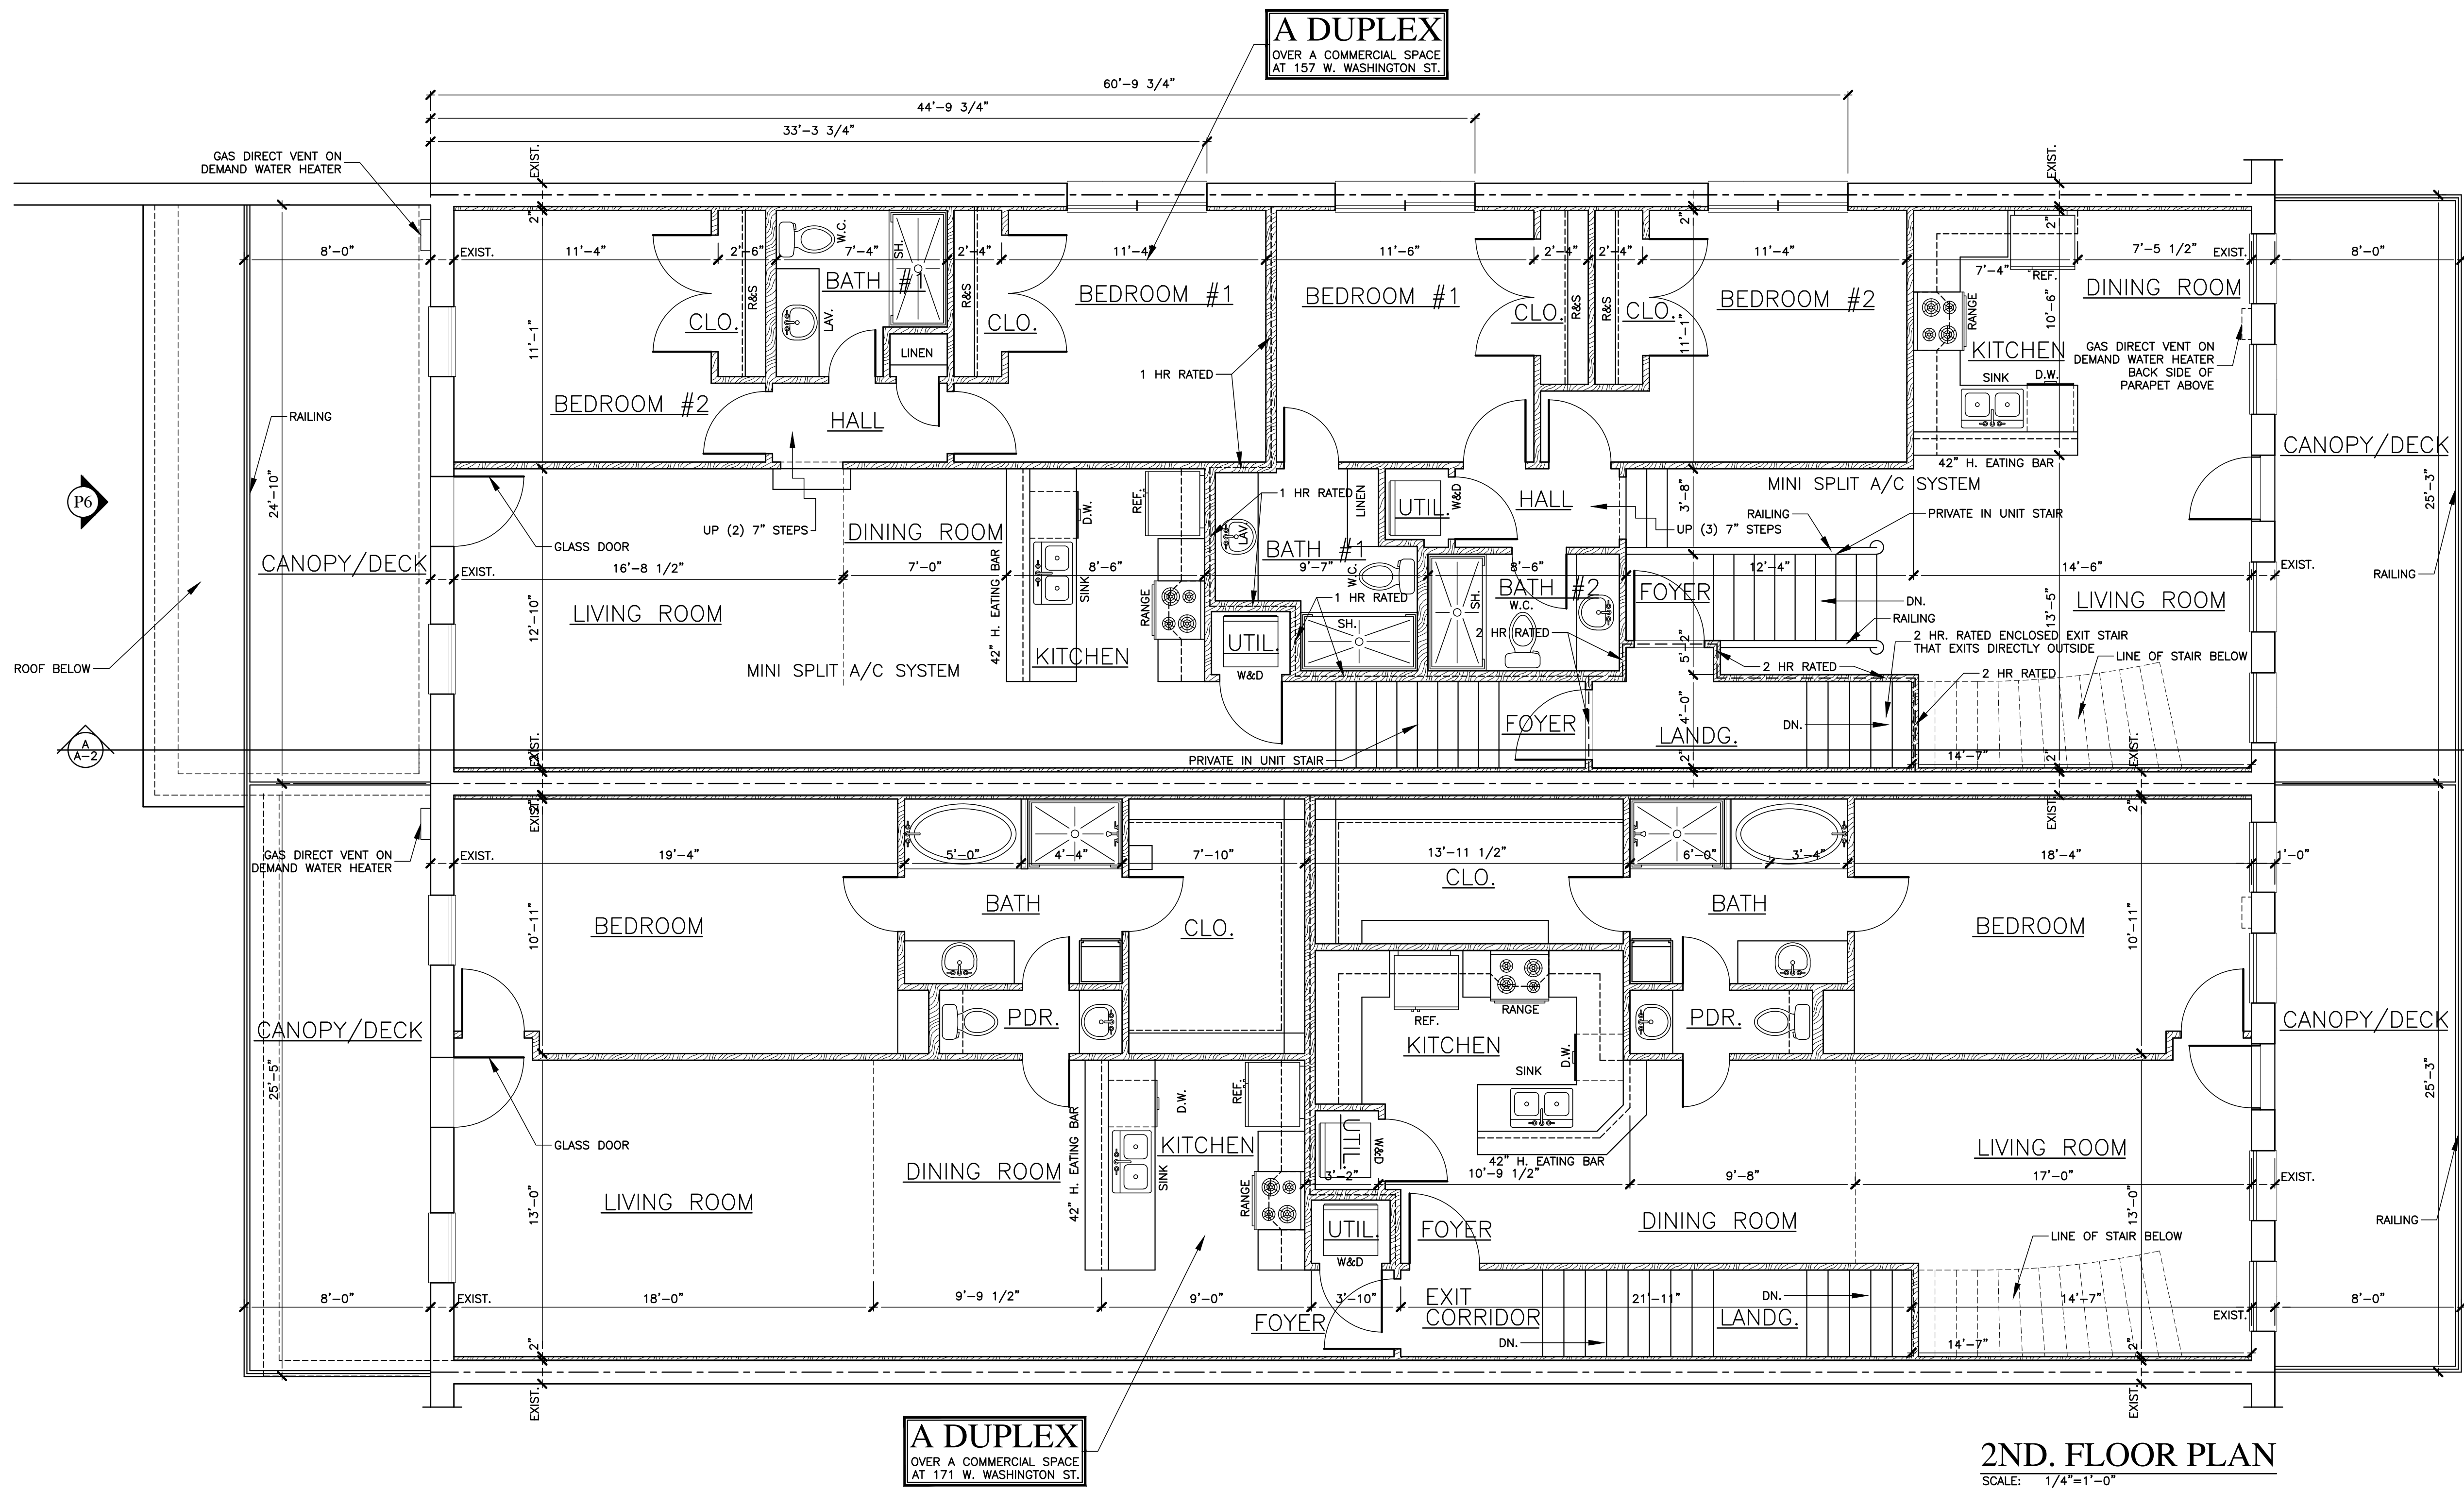

2ND. FLOOR PLAN
SCALE: 1/4"=1'-0"
1997.9063 SQ.FT.

157 W. WASHINGTON

171 W. WASHINGTON

P14
P15
P12
P10
P13
P36

P6

A-2

P5

A-2