


IT IS THE SOLE RESPONSIBILITY OF THE BUILDER TO VERIFY AND COMPLY WITH ALL APPLICABLE CODES AND ORDINANCES. BUILDER TO VERIFY ALL ASPECTS OF PLANS PRIOR TO CONSTRUCTION.

THESE DOCUMENTS ARE THE PROPERTY OF FARRIS DESIGN GROUP, LLC. THEY ARE NOT TO BE REPRODUCED OR REUSED, IN WHOLE OR IN PART, WITHOUT WRITTEN PERMISSION OF FARRIS DESIGN GROUP, LLC.

HOUSE PLANS
REMODELS
ADDITIONS
LIGHT COMMERCIAL
817-454-6043
farrisdesigngroup@gmail.com

Farris Design Group
Building Design

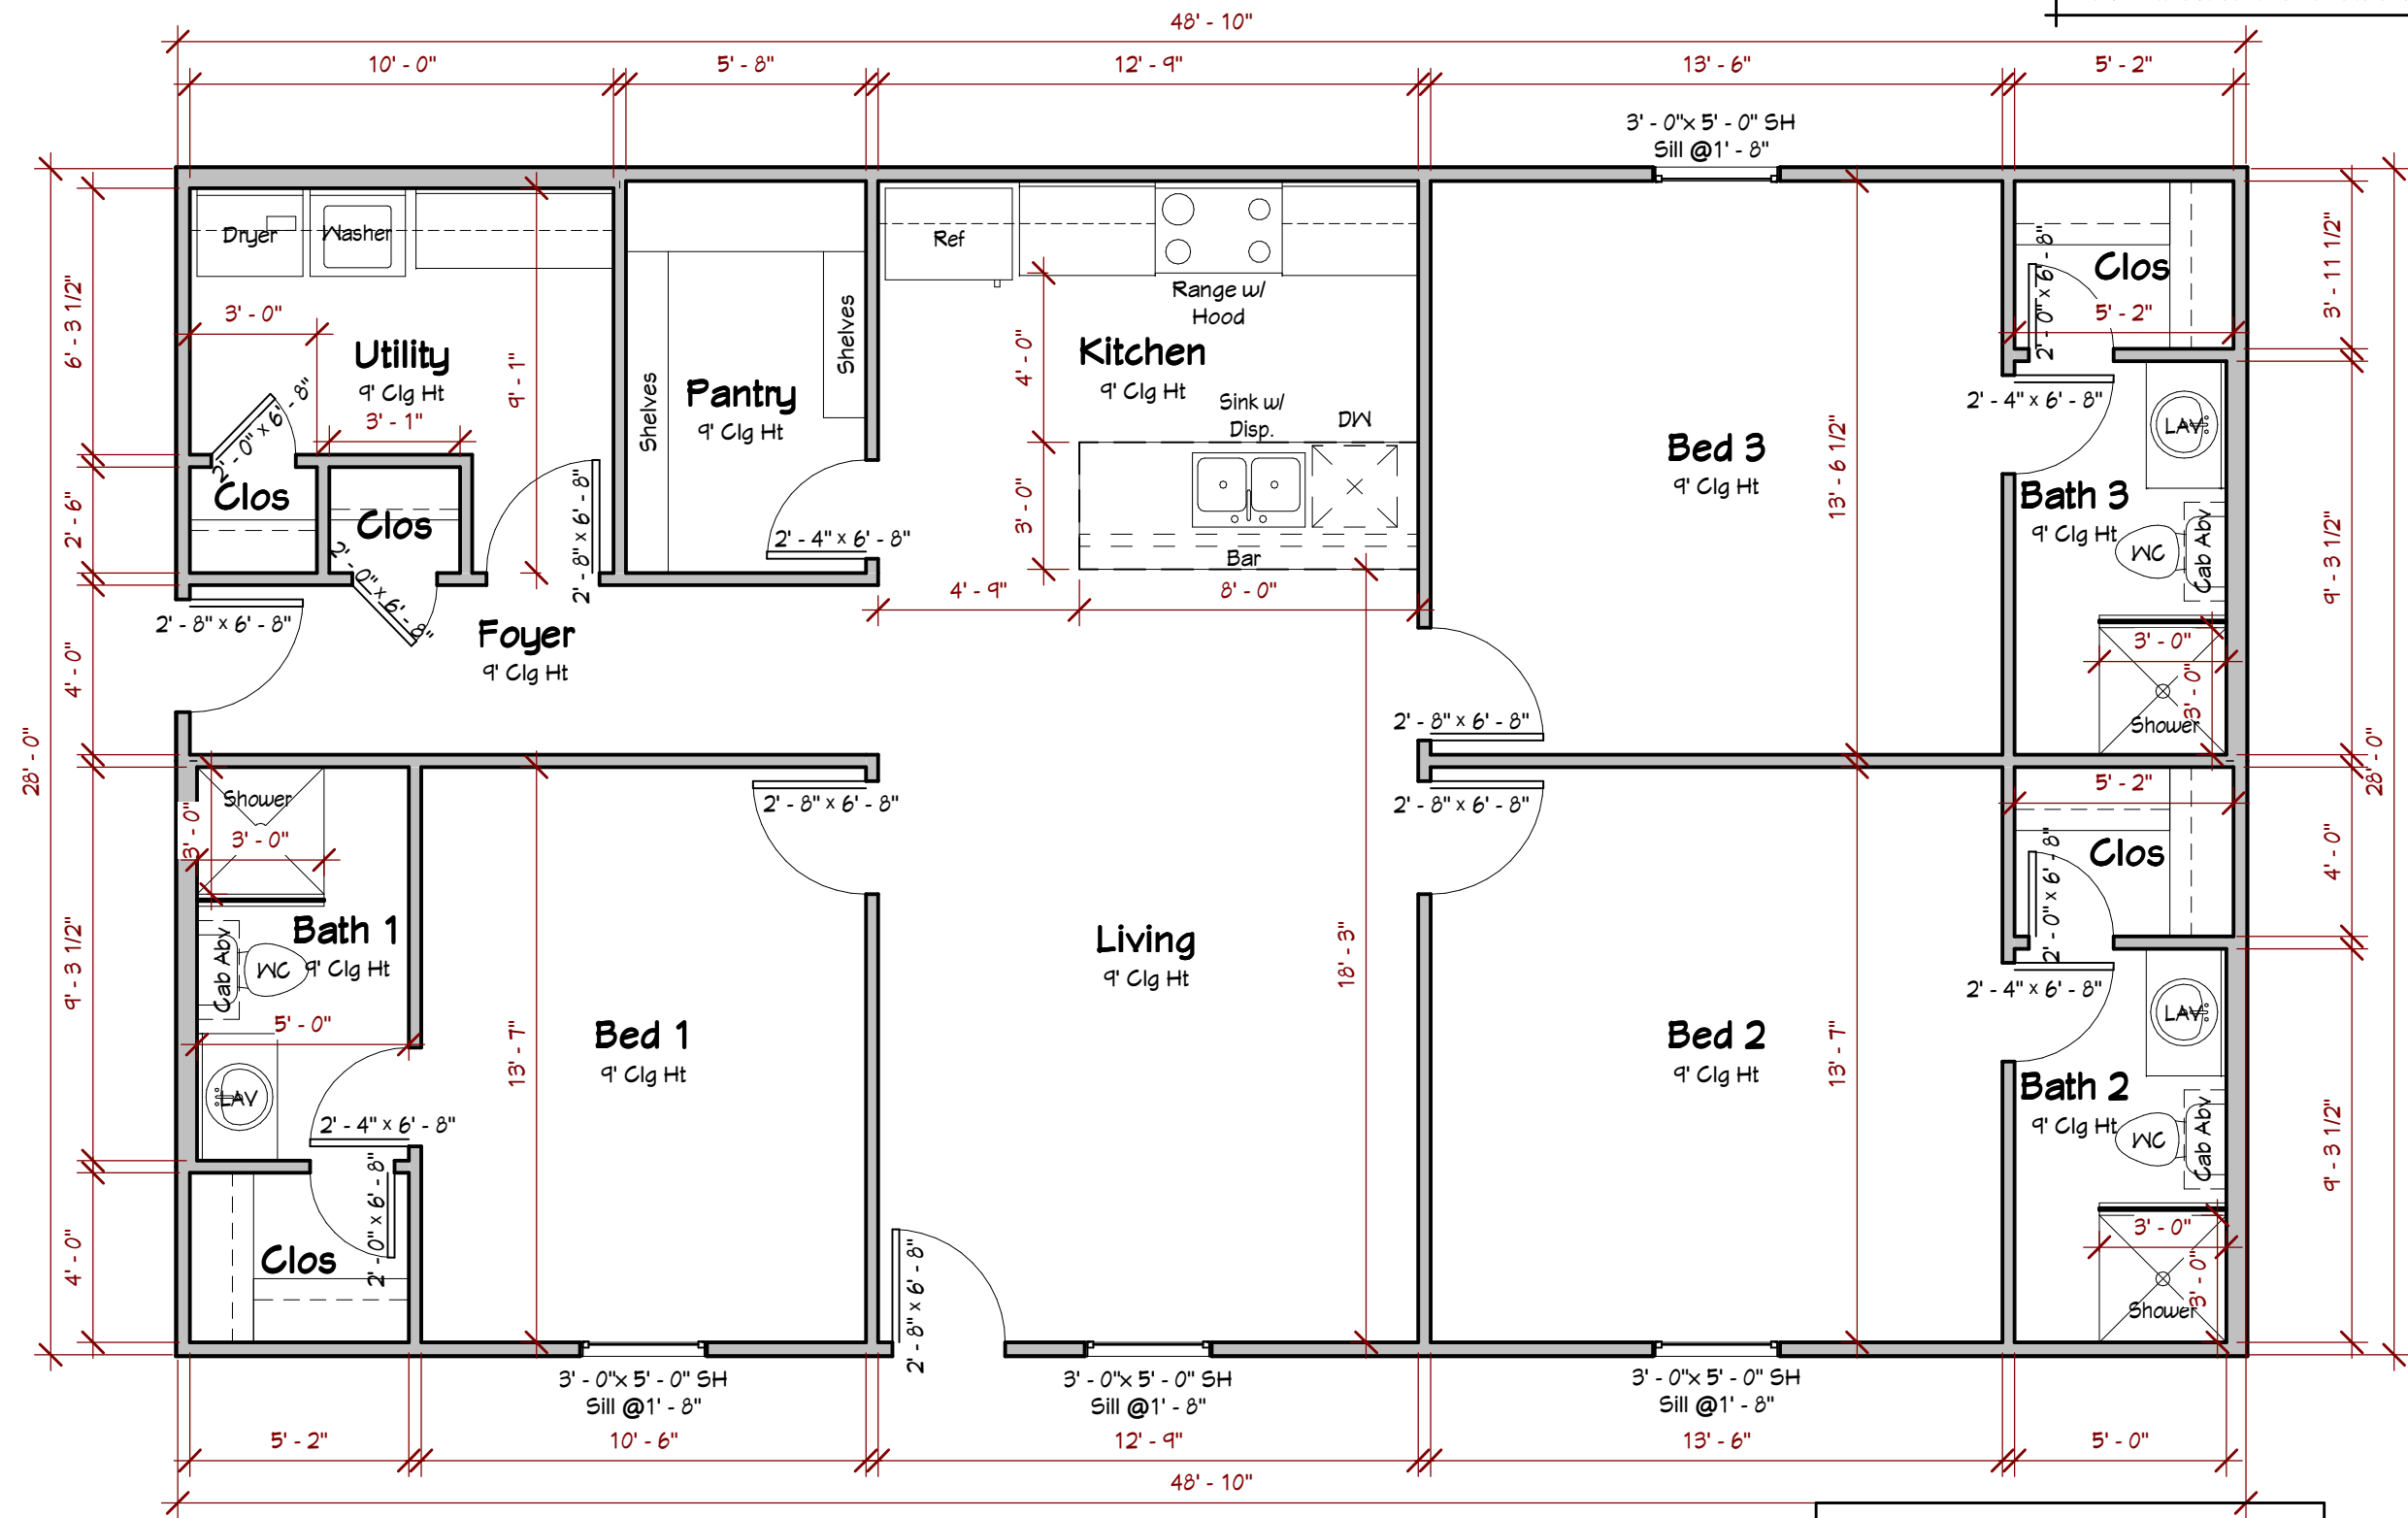

PLAN SUBJECT TO CHANGE IN ELEVATION DESIGN.
WINDOW SIZE AND LOCATION TO BE CO-ORDINATED AT ELEVATION AND ARE SUBJECT TO CHANGE

Building Area Schedule	
Name	Area
First Floor	1367 SF
Conditioned	1367 SF

Floor Plan
scale 1/4" = 1'-0"

3141 Bobwhite

Project # 1120-1-0322

Date 03-22-2022

Sheet

01