


NOT FOR CONSTRUCTION

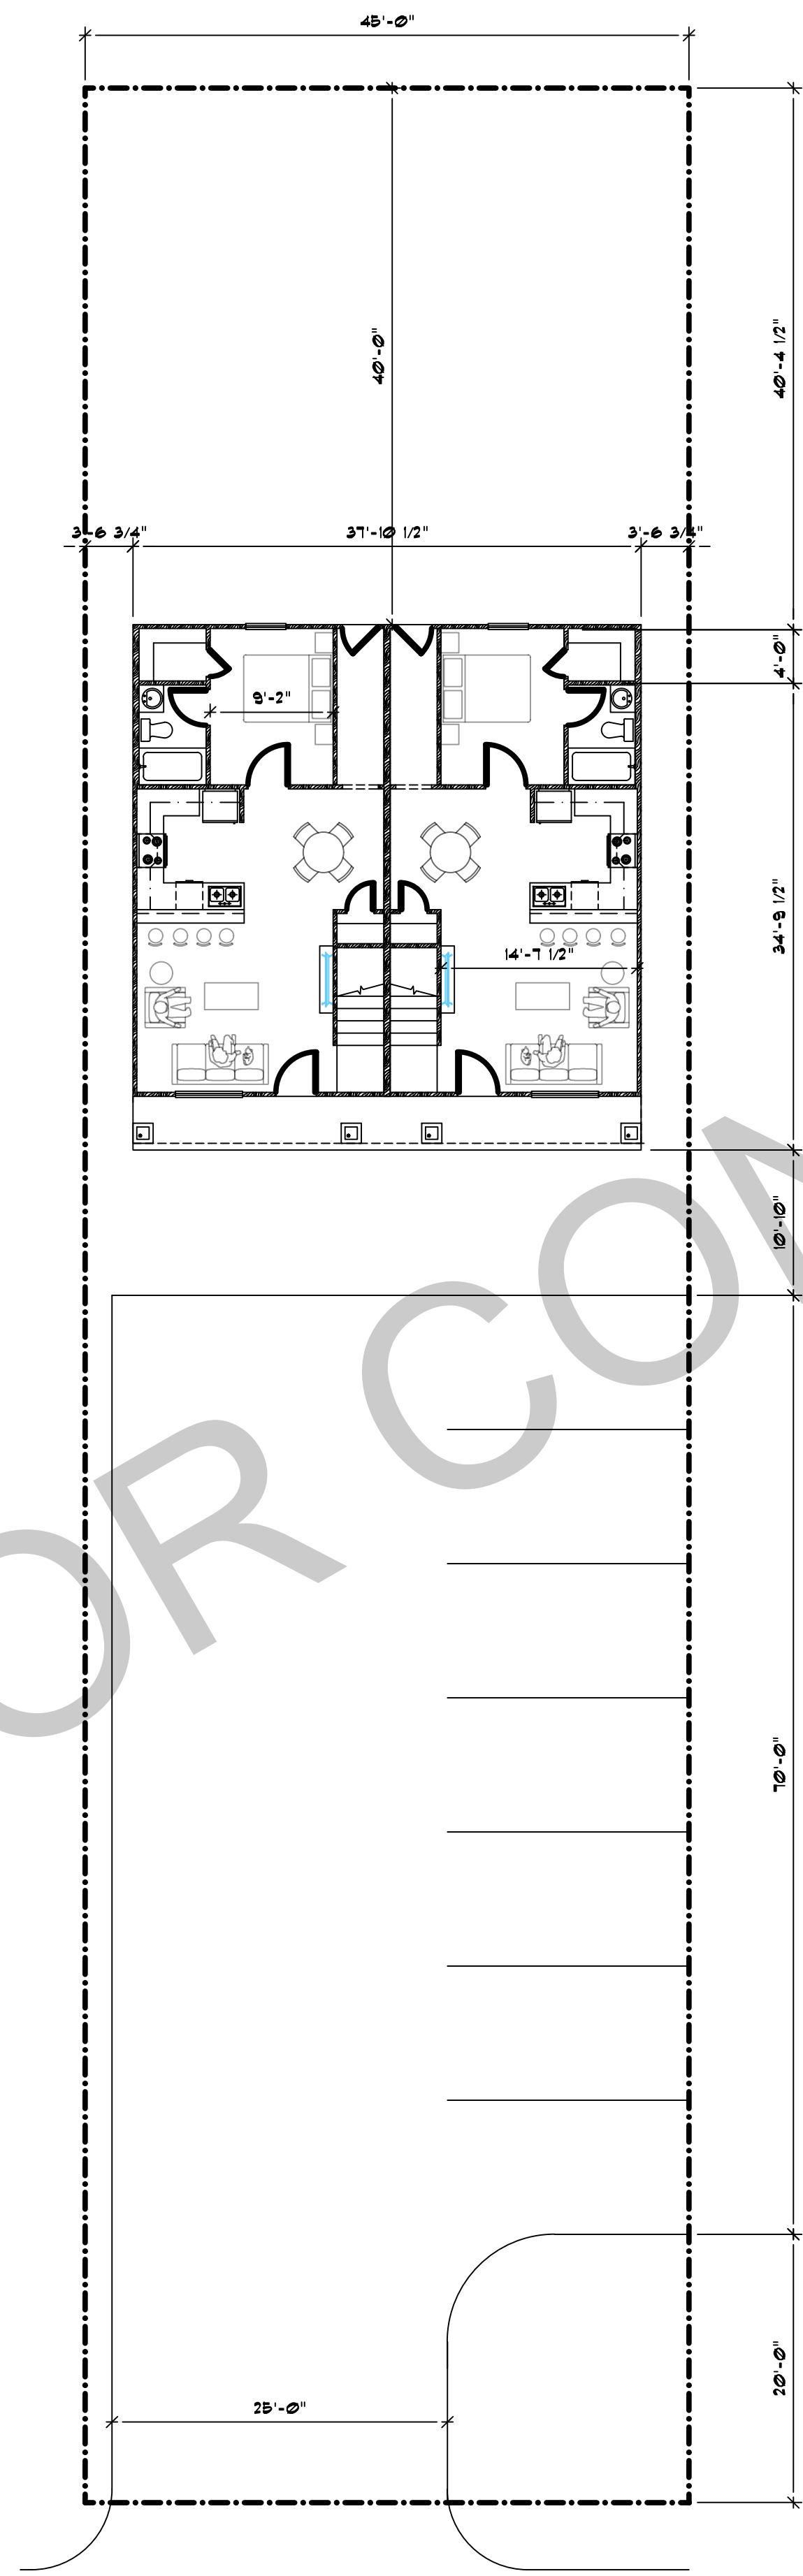

**\*\* PRELIMINARY DRAWING \*\***  
 ISSUED FOR INTERIM REVIEW AND NOT INTENDED FOR BIDDING, PERMIT, OR CONSTRUCTION PURPOSES.

THIS DRAWING REMAINS THE PROPERTY OF THE ARCHITECT AND IS NOT TO BE USED IN ANY WAY WITHOUT HIS PERMISSION

SHEET NO.

A-1

JOB NO.

1300ABC

DATE OF REVISIONS:

DJ

SITE PLAN

SHIRLEY STREET DUPLEX

STEPHENVILLE, TEXAS

**PARKER & ASSOCIATES**  
 ARCHITECTS & PLANNERS

**FRED B. PARKER • ARCHITECT**  
 280 N. COLUMBIA  
 STEPHENVILLE,  
 TEXAS 76401  
 PH. (254)965-5358  
 FAX. (254)965-5393