

LEGEND

 Proposed Walking Trail (Mill/Overlay)

Proposed Improvements

1. Mill and overlay existing asphalt walkways as indicated. Approximate width: 8'-0". Approximate length: 9,375 ft.

UTILITY OWNERS:

ELECTRICAL POWER:
 TUPELO WATER AND LIGHT DEPARTMENT
 P.O. Box 1485
 Tupelo, MS 38802
 (662) 841-6460

WATER & SEWER:
 TUPELO WATER AND LIGHT DEPARTMENT
 P.O. Box 1485
 Tupelo, MS 38802
 (662) 841-6460


TELEPHONE:
 AT&T
 337 Broadway Street
 Tupelo, MS 38801
 (662) 841-1188

NATURAL GAS:
 ATMOS ENERGY
 1308 West Main Street
 Tupelo, MS 38801
 (662) 842-2441

NOTES:

THE LOCATION OF ALL UNDERGROUND UTILITIES WERE DETERMINED FROM ABOVE GROUND EVIDENCE AND INFORMATION PROVIDED BY THE OWNER. THERE IS NO GUARANTEE THAT THE UTILITY LINES AND SERVICES SHOWN COMPRISE ALL THE LINES EXISTING IN THIS AREA.

NO PROPERTY SURVEY PERFORMED.

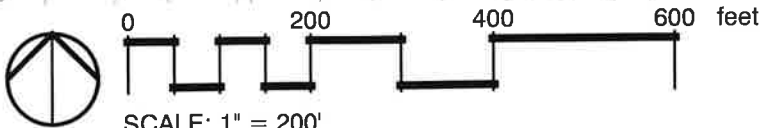

SCALE: 1" = 200'

S
 Sloan Landscape Architecture
 201 West Main Street
 Suite 2
 Tupelo, MS 38804
 P: 662-832-8139
 F: 662-432-8139

**City of Tupelo, MS- Ballard Park
 Walkway Improvements
 Site Plan**
 2629 West Main Street, Tupelo, MS 38801

Project Number
240029.00
 Date: 09.12.2024
 Scale: As Indicated
 Drawn By: S. Sloan

