## SCOPE OF WORK:


EXISTING BRICK SHALL BE CLEANED, PREPPED AND PAINTED

EXISTING TRIM @ UPPER BAY WINDOWS SHALL BE CLEANED, PREPPED AND PAINTED

EXISTING PANELING BELOW STOREFRONT WINDOWS SHALL BE REMOVED, STRUCTURAL FRAMING REPAIRED IF REQ'D., MASONRY PREPPED AND STUCCO FINISH INSTALLED


EXISTING PANELING EACH SIDE OF BUILDING ALONG WITH PANELING ABOVE WINDOWS SHALL BE REMOVED, STRUCTURE REPAIRED IF REQ'D., PANELING REPLACED AS SHOWN IN TYP. SECTION

CANOPY ROOF SHALL BE INSTALLED PER PLAN TO INCLUDE STANDING SEAM, PREPAINTED METAL ROOFING, FASCIA AND SOFFIT TRIM AS SHOWN IN TYP. SECTION

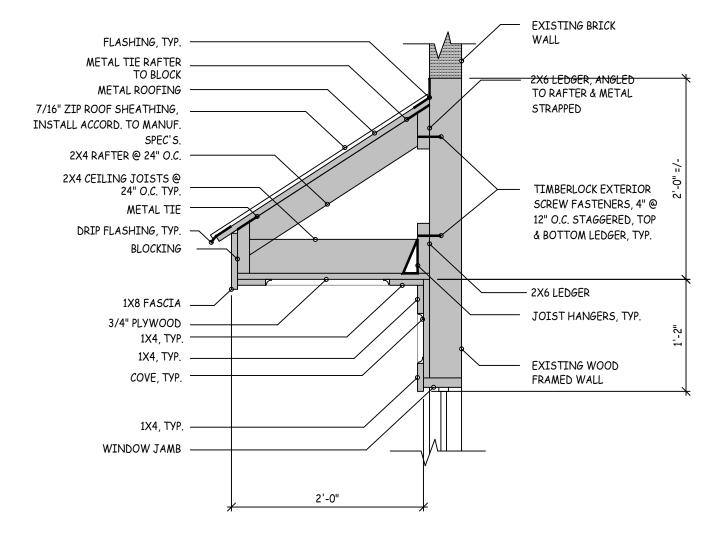

## TYPICAL SECTION THROUGH CANOPY

SCALE: 1" = 1'-0"

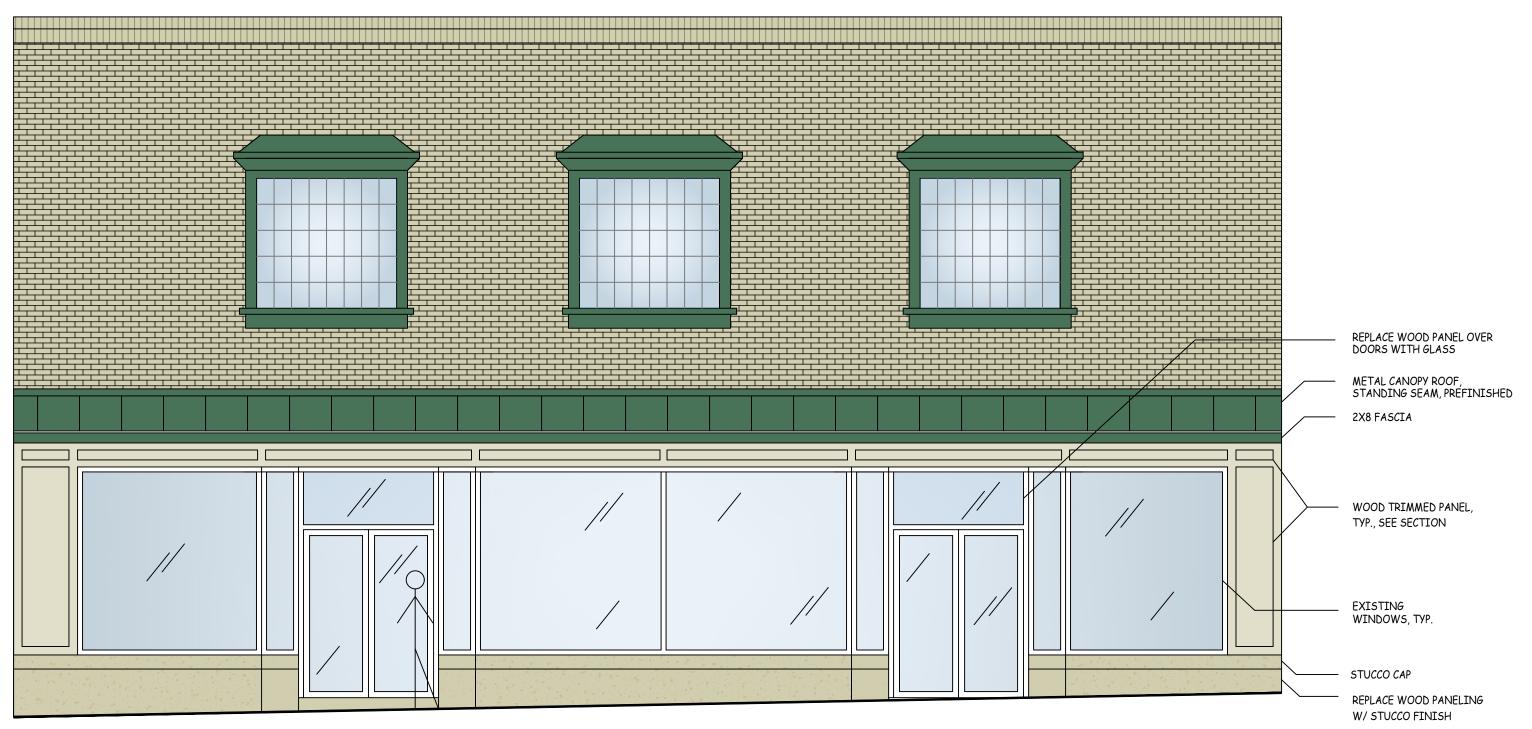

FRONT ELEVATION

SCALE: 1/4" = 1'-0"

OWNERS: THIS N THAT/ STEVE

HOME MATTERS, LLC 9111 ROGUES ROAD WARRENTON, VA 20187 CONTACT: 540-359-5556

ELEVATION

**FACADE** 

ROOF

CANOPY

70 - 4141

CONTACT:

20186

WARRENTON, VA

STREE

52 MAIN

න ඔ

SECTION

SUBMISSION

ARB

**PAYNE** 

DRAWING

PLAN PREPARATION: HOME MATTERS, LLC TANJA HEATHER

9111 ROGUES RD WARRENTON, VA 20187

CONTACT: 540-359-5556

DATE: 10-18-2024

PHASE: BIDDING

PAGE: 1 OF 1

TITLE:

B-1