



\\ad.rkk.com\its\Cloud\Projects\2022\22407 - WarreCivOC\Task 5 - Salt Dome Site\CADD\Plans\Site Plan Exhibit.dwg

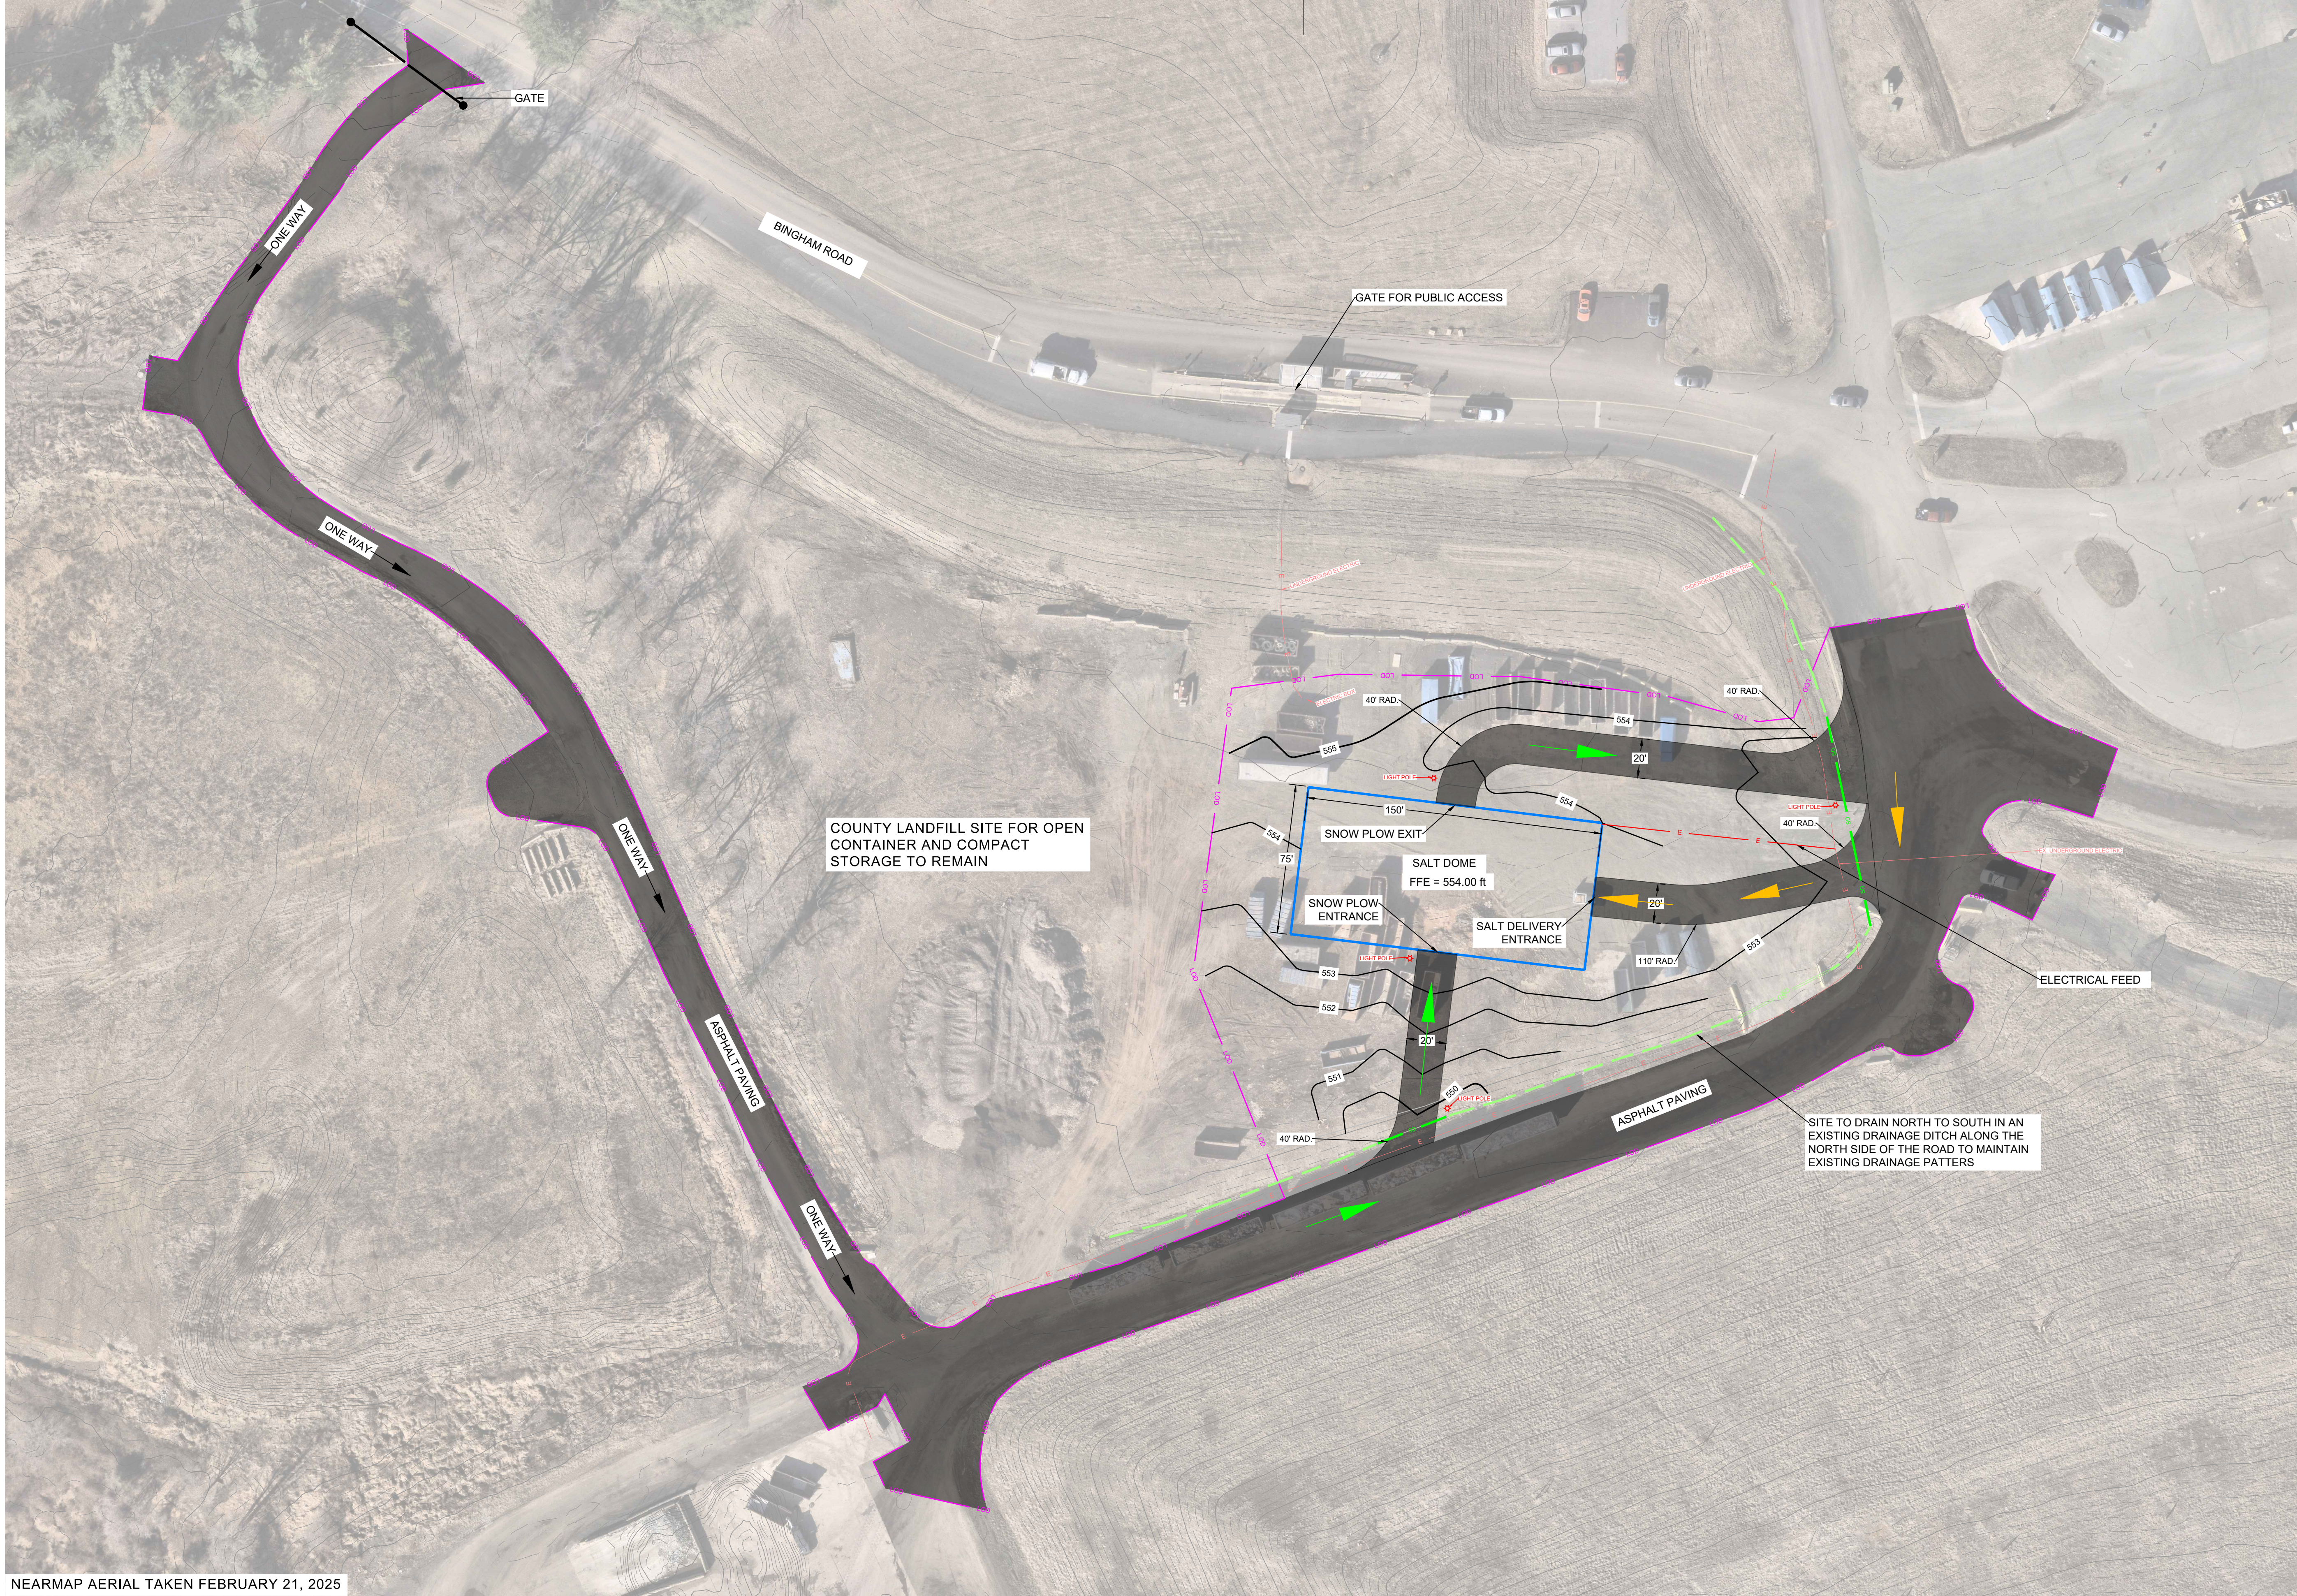

VICINITY MAP  
SCALE = 1" = 2000'

- LEGEND**
- LOD LIMIT OF DISTURBANCE
  - PROPOSED SALT DOME
  - EXISTING DITCH
  - SD EXISTING CULVERT
  - SD PROPOSED CULVERT
  - E EXISTING ELECTRIC
  - E PROPOSED ELECTRIC
  - PLOW TRUCK CIRCULATION
  - SEMI-TRAILER CIRCULATION
  - PROPOSED ASPHALT PAVING
  - EXISTING CONTOUR
  - 553 PROPOSED CONTOUR

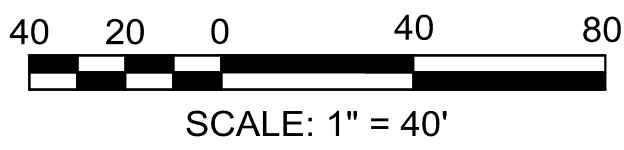

DATUM: HORZ: NAD 83  
VERT: NAVD 88

TOWN OF WARRENTON  
18 COURT STREET WARRENTON, VA 20186



P: 410.728.2900  
100 M Street SE, Suite 950 | Washington, DC 20003  
Engineers | Construction Managers | Planners | Scientists  
www.rkk.com  
Responsive People | Creative Solutions

SPECIAL EXEMPTION PLAT

SALT DOME SITE  
8499 BINGHAM RD. WARRENTON, VA

DESIGNED BY:	AMT	DRAWN BY:	AMT	CHECKED BY:	CMS	SHEET NO.
REVIEW BY:	JMH	DATE:	11/05/2025	SCALE:	AS SHOWN	1 OF 1