

# HAYES FAMILY AUTO

## SITE DEVELOPMENT

717 WEST MAIN STREET  
WATERTOWN, WI 53094

### DRAWING INDEX:

- SP-1 SITE PLAN, DRAWING INDEX, SITE CALCS,
- SP-2 EROSION CONTROL DETAILS
- SP-3 LANDSCAPE PLAN & SCHEDULE
- SP-4 SITE LIGHTING PLAN
- SP-5 EXISTING SITE PLAN
- A-1 BLDG. 'A' MAIN FLOOR & ROOF PLANS
- A-2 BLDG. 'A' ELEVATIONS
- A-3 BLDG. 'A' ELEVATIONS
- A-4 BLDG. 'B' MAIN FLOOR & ROOF PLANS
- A-5 BLDG. 'B' ELEVATIONS
- A-6 BLDG. 'B' ELEVATIONS

### PROJECT DESCRIPTION:

DEVELOPE SITE WITH TWO NEW BUILDINGS AND  
EXPANDED PARKING.




### LEGAL DESCRIPTION:

LOT 1, CSM 5807.33-098, DOC 1384903

### EXISTING SITE INFORMATION:

SITE AREA:	30,285 S.F.	(0.69 ACRE)
BUILDING FOOTPRINT AREA:	5,774 S.F.	(19.1%)
PARKING AREA:	15,921 S.F.	(52.6%)
SIDEWALK AREA:	918 S.F.	(3.0%)
GREEN SPACE AREA:	7,672 S.F.	(25.3%)
IMPERVIOUS AREA:	22,613 S.F.	(74.7%)
BUILDING HEIGHT:	25'-8"	
ZONED:	GB - GENERAL BUSINESS	

ALL DRAWINGS ARE  
1/2 SCALE SHOWN  
PRELIMINARY NOT  
FOR CONSTRUCTION

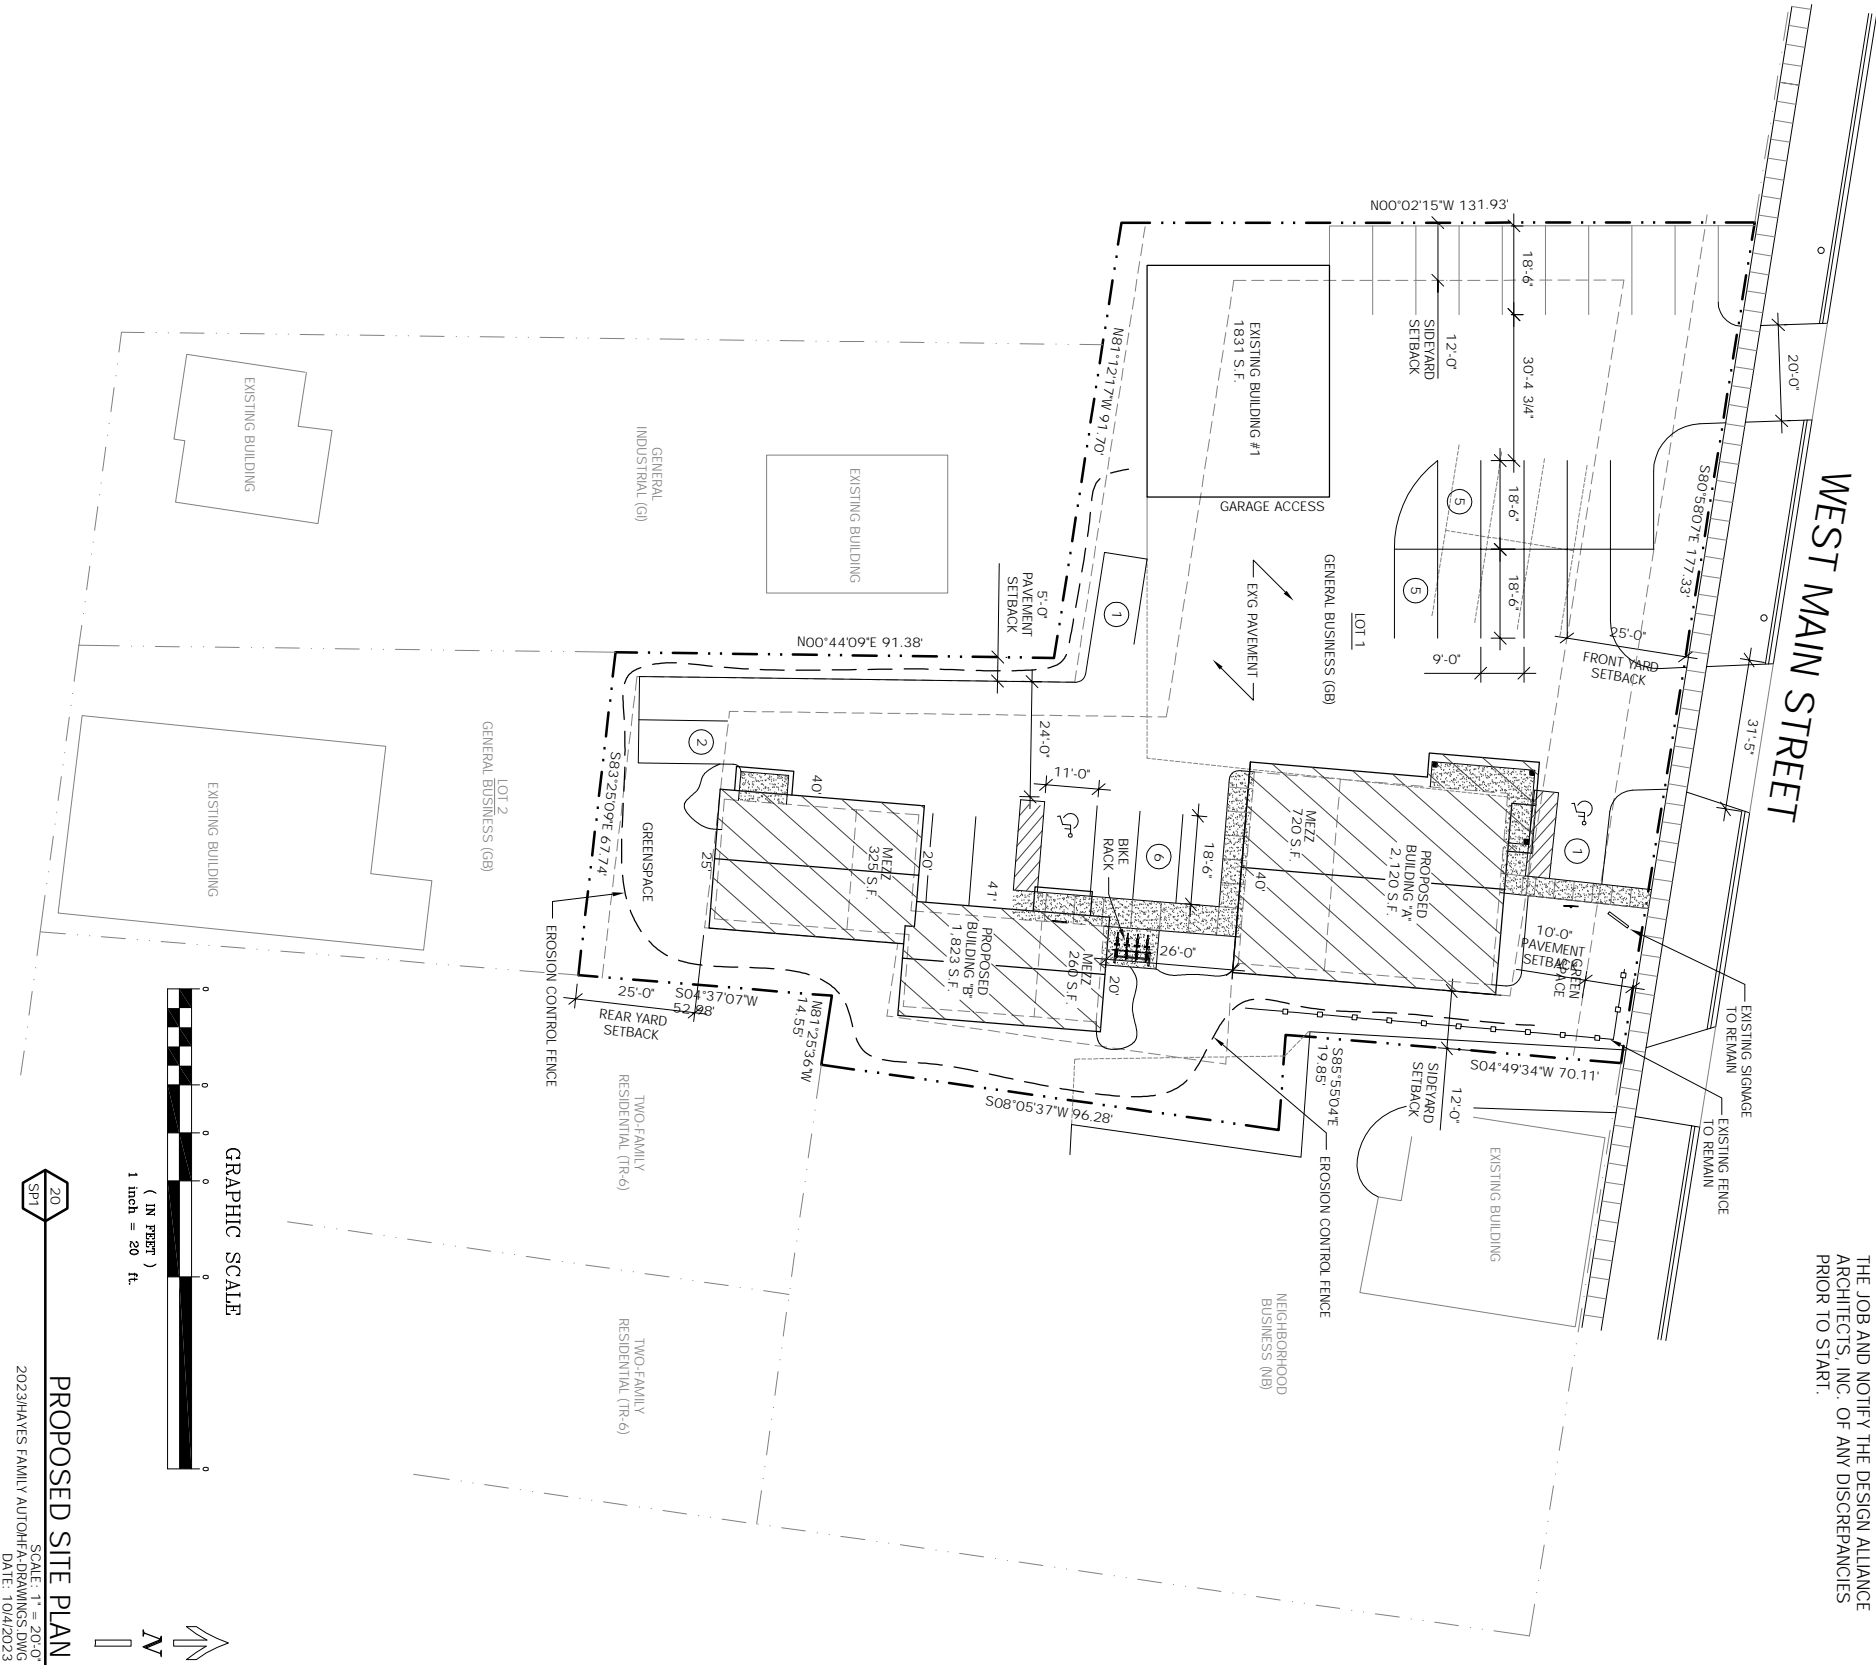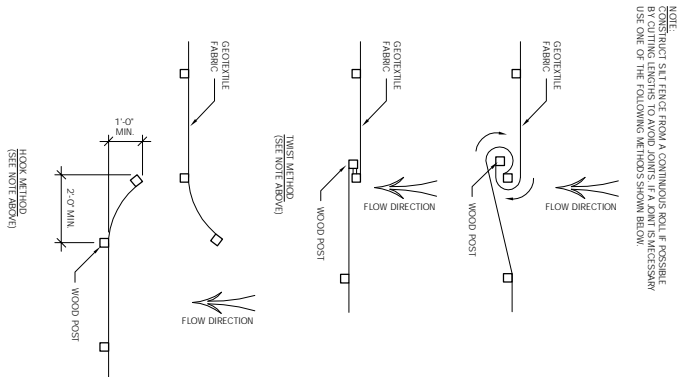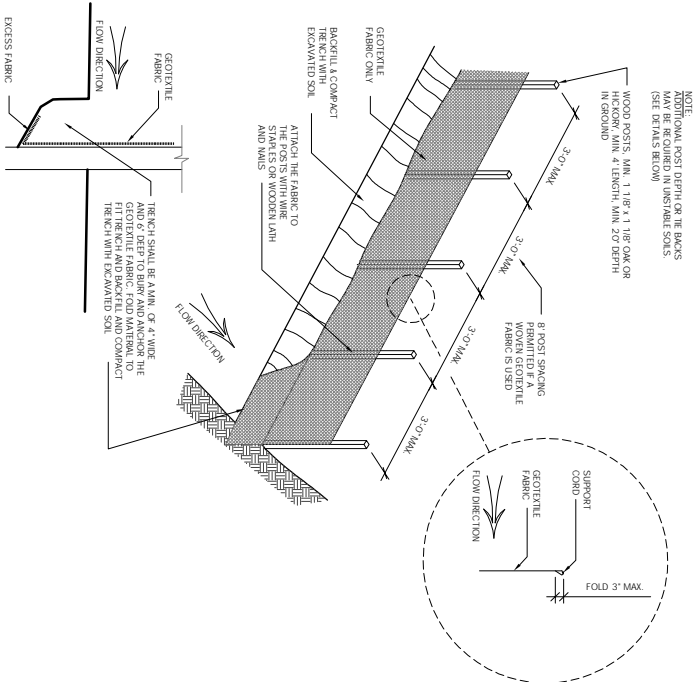

VERIFY ALL CONDITIONS AND DIMENSIONS ON  
THE JOB AND NOTIFY THE DESIGN ALLIANCE  
ARCHITECTS, INC. OF ANY DISCREPANCIES  
PRIOR TO START.

PLANTING SCHEDULE					TOTAL
TYPE	DESCRIPTION	PLANTING SIZE	MATURE SIZE	QUANTITY	POINTS
A	EXISTING LANDSCAPING				
B	EXISTING TREES TO BE REMOVED				
C	BLACK MAPLE	1 1/2" CAL	40" DIA	1	30
D	AMUR CHOKECHERRY	1 1/2" CAL	30" DIA	2	15
E	ARBOR VITAE PYRAMIDAL	4" H	6" DIA	15	12
F	NORTH POLE ARBORVITAE	15-18"H	4" DIA	24	5
G	VIBURNUM CARLESII	24"H	4" DIA	3	3
H	TAMARISK SAVIN JUNIPER	18"H	4" DIA	6	18
J	TAUNUS TAUNTONI	12"H	4" DIA	13	3
K	KOREAN SPICE VIBURNUM	18"H	3" DIA	21	39
				TOTAL	63
					489

LANDSCAPE REQUIREMENTS:

STREET TREES: 20 PTS PER 100' :: 177' / 100' = 1.8 x 20 = 36 POINTS  
PROVIDED: 1 TALL DECIDUOUS TREE AT 30 PTS = 30 POINTS  
1 MEDIUM DECIDUOUS TREE AT 15 PTS = 15 POINTS  
TOTAL 45 POINTS

PAVEMENT: 40 PTS PER 10,000 S.F. :: 16,028 S.F. / 10,000 S.F. = 1.6 x 40 PTS = 64 PTS x 1.5 = 96 POINTS

PROVIDED: 12 MEDIUM EVERGREEN SHRUBS AT 5 PTS = 60 POINTS  
8 MEDIUM DECIDUOUS SHRUBS AT 3 PTS = 24 POINTS  
10 LOW EVERGREEN SHRUBS AT 3 PTS = 30 POINTS  
TOTAL 114 POINTS

FOUNDATION: 20 PTS PER 100' ::

BUDG 'A': 186' / 100' = 1.9 x 20 PTS = 38 PTS x 1.5 = 57 POINTS  
PROVIDED: 9 MEDIUM EVERGREEN SHRUBS AT 5 PTS = 45 POINTS  
1 MEDIUM DECIDUOUS SHRUBS AT 3 PTS = 3 POINTS  
3 LOW EVERGREEN SHRUBS AT 3 PTS = 9 POINTS  
TOTAL 57 POINTS

BUDG 'B': 242' / 100' = 2.4 x 20 PTS = 48 PTS x 1.5 = 72 POINTS  
PROVIDED: 3 MEDIUM EVERGREEN SHRUBS AT 5 PTS = 15 POINTS  
15 MEDIUM DECIDUOUS SHRUBS AT 3 PTS = 45 POINTS  
6 LOW EVERGREEN SHRUBS AT 3 PTS = 18 POINTS  
TOTAL 78 POINTS

BUFFER YARD: TR-6 = 0.4 10W + 53 PTS PER 100' :: 68' / 100' = .68 x 53 PTS = 37 POINTS  
NB = 0.1 10W + 91 PTS PER 100' :: 186' / 100' = 1.86 x 91 PTS = 170 POINTS  
PROVIDED AT TR-6: 6 LOW EVERGREEN TREES AT 12 PTS = 72 POINTS  
PROVIDED AT NB: 9 LOW EVERGREEN TREES AT 12 PTS = 108 POINTS  
TOTAL 180 POINTS

GENERAL YARD: 5 PTS PER 1,000 S.F. OF TOTAL GROSS FLOOR AREA :: 5,248 S.F. / 1,000 S.F. = 5.2 x 5 = 26 PTS  
PROVIDED: 1 MEDIUM DECIDUOUS TREE AT 15 PTS = 15 POINTS  
EXISTING LANDSCAPING LABELED 'A' SHOULD BE ADEQUATE TO FULFILL THE GENERAL YARD REQUIREMENTS

7 LANDSCAPE SCHEDULE & CALCS

SCALE: N.T.S.  
2023HAYES FAMILY AUTOHFA-DRAWINGS.DWG  
DATE: 10/4/2023

VERIFY ALL CONDITIONS AND DIMENSIONS ON THE JOB AND NOTIFY THE DESIGN ALLIANCE ARCHITECTS, INC. OF ANY DISCREPANCIES PRIOR TO START.

ALL DRAWINGS ARE  
1/2 SCALE SHOWN  
PRELIMINARY NOT  
FOR CONSTRUCTION



VERIFY ALL CONDITIONS AND DIMENSIONS ON THE JOB AND NOTIFY THE DESIGN ALLIANCE ARCHITECTS, INC. OF ANY DISCREPANCIES PRIOR TO START.

ALL DRAWINGS ARE  
PRELIMINARY NOT  
FOR CONSTRUCTION  
1/2 SCALE SHOWN

WEST MAIN STREET

PROPERTY LINE ±132'

LOT 1  
GENERAL BUSINESS (GB)

EXISTING BUILDING #1

PAVEMENT

GREENSPACE

PROPERTY LINE ±70'

EXISTING BUILDING

NEIGHBORHOOD  
BUSINESS (NB)

P.L. ±20'

PROPERTY LINE ±96'

PROPERTY LINE ±92'

EXISTING BUILDING

GENERAL  
INDUSTRIAL (GI)

EXISTING BUILDING

LOT 2  
GENERAL BUSINESS (GB)

EXISTING BUILDING


TWO-FAMILY  
RESIDENTIAL (TR-6)

TWO-FAMILY  
RESIDENTIAL (TR-6)

P.L. ±15'

GRAPHIC SCALE

( 1 IN FEET )  
1 inch = 20 ft.

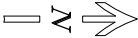

EXISTING SITE PLAN

SCALE: 1" = 20'-0"  
2023HAYES FAMILY AUTOHFA-DRAWINGS.DWG  
DATE: 10/4/2023

theDesign  
Alliance  
Architects, Inc.

1003 Madison Avenue  
Fort Atkinson, WI

(920) 563-3404

HAYES FAMILY AUTO  
SITE DEVELOPMENT  
717 W MAIN STREET  
WATERTOWN, WI 53094

DRAWING NAMES

EXISTING SITE PLAN

REVISIONS

PROJECT DATA

DATE: 2/5/2024

DRAWN BY: CL





CHECKED BY: P.W.

SHEET NO.

SP-4

VERIFY ALL CONDITIONS AND DIMENSIONS ON THE JOB AND NOTIFY THE DESIGN ALLIANCE ARCHITECTS, INC. OF ANY DISCREPANCIES PRIOR TO START.

ALL DRAWINGS ARE  
1/2 SCALE SHOWN  
PRELIMINARY NOT  
FOR CONSTRUCTION

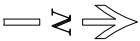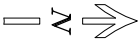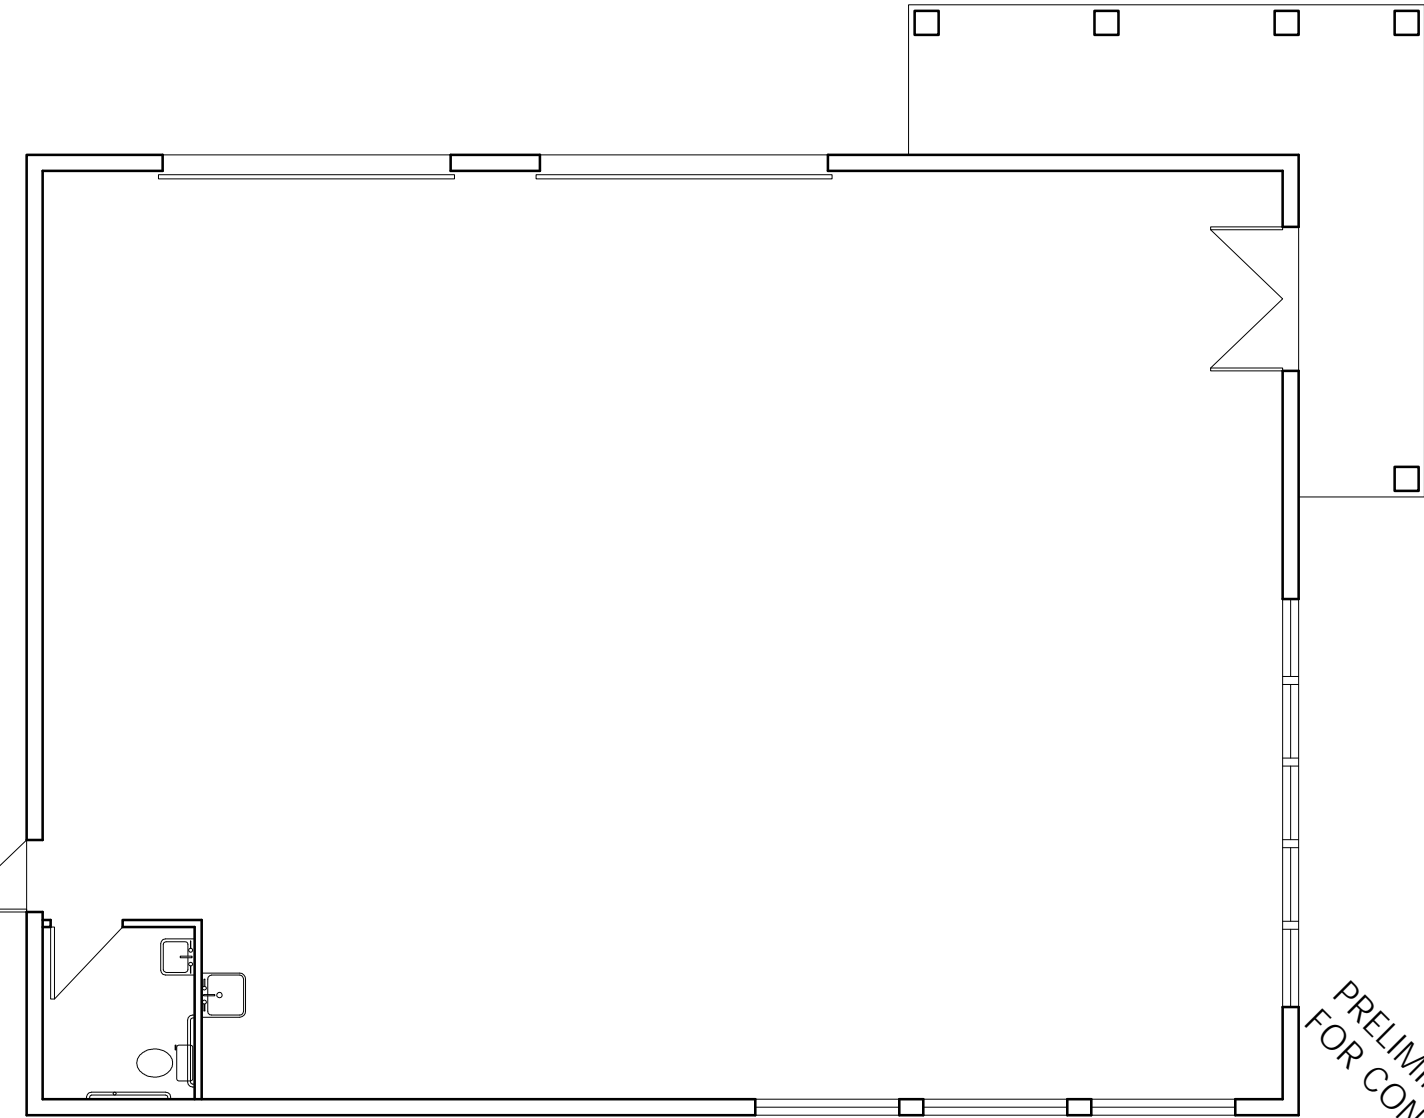 

18  
A1

BUILDING "A" ROOF PLAN

SCALE: 1/4" = 1'-0"  
2023HAYES FAMILY AUTOHFA-DRAWINGS.DWG  
DATE: 10/4/2023

20  
A1

BUILDING "A" MAIN FLOOR PLAN

SCALE: 1/4" = 1'-0"  
2023HAYES FAMILY AUTOHFA-DRAWINGS.DWG  
DATE: 10/4/2023

HAYES FAMILY AUTO  
SITE DEVELOPMENT  
717 W MAIN STREET  
WATERTOWN, WI 53094

DRAWING NAMES

BUILDING "A" PLANS

REVISIONS

PROJECT DATA

DATE: 2/5/2024

DRAWN BY: CL

CHECKED BY: P.W.

SHEET NO.


A-1

theDesign  
Alliance  
Architects, Inc.

1003 Madison Avenue  
Fort Atkinson, WI

(920) 563-3404

VERIFY ALL CONDITIONS AND DIMENSIONS ON THE JOB AND NOTIFY THE DESIGN ALLIANCE ARCHITECTS, INC. OF ANY DISCREPANCIES PRIOR TO START.

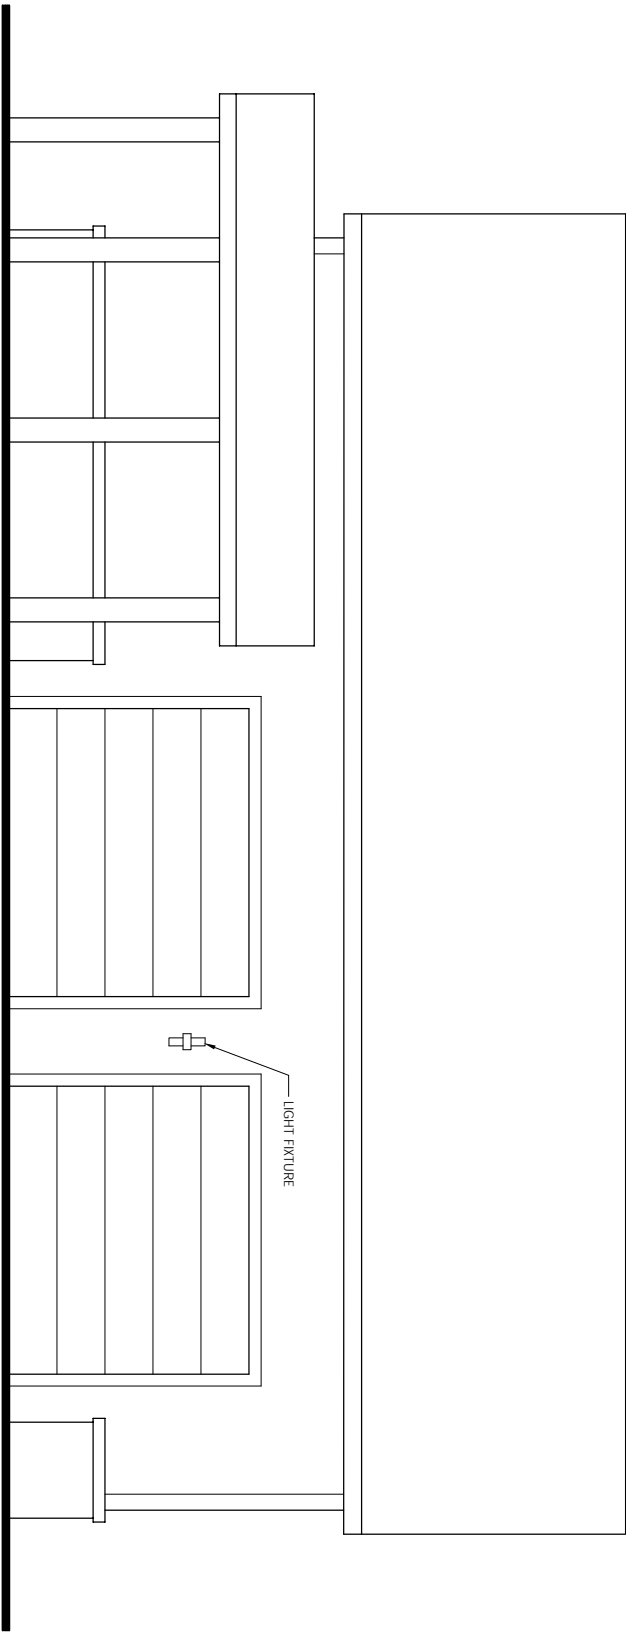


WEST ELEVATION



BUILDING "A" WEST ELEVATION

SCALE: 1/4" = 1'-0"  
2023HAYES FAMILY AUTOHFA-DRAWINGS.DWG  
DATE: 10/4/2023

ALL DRAWINGS ARE  
1/2 SCALE SHOWN  
PRELIMINARY NOT  
FOR CONSTRUCTION

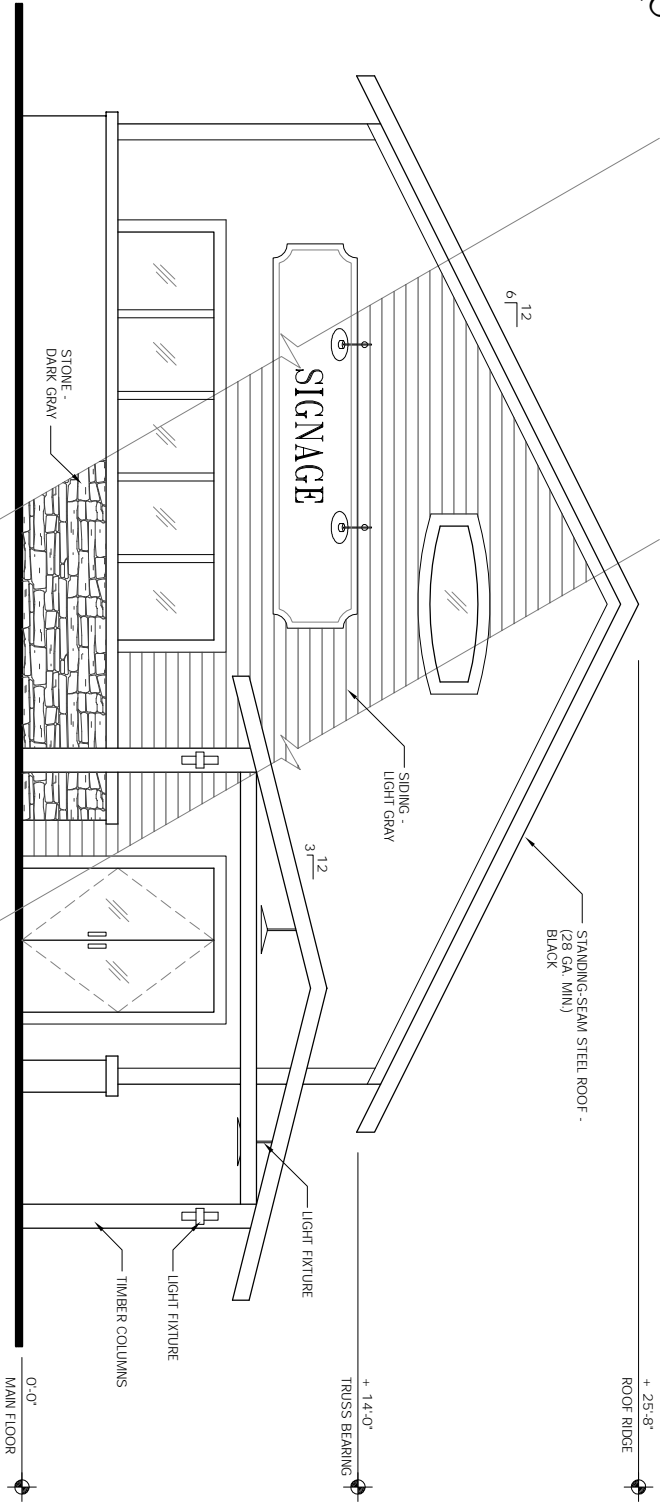

NORTH ELEVATION



BUILDING "A" NORTH ELEVATION

SCALE: 1/4" = 1'-0"  
2023HAYES FAMILY AUTOHFA-DRAWINGS.DWG  
DATE: 10/4/2023

theDesign  
Alliance  
Architects, Inc.

1003 Madison Avenue  
Fort Atkinson, WI

(920) 563-3404

HAYES FAMILY AUTO  
SITE DEVELOPMENT  
717 W MAIN STREET  
WATERTOWN, WI 53094

DRAWING NAMES  
BUILDING "A" ELEVATIONS

REVISIONS

PROJECT DATA

DATE: 2/5/2024


DRAWN BY: CL

CHECKED BY: P.W.

SHEET NO.

A-2


VERIFY ALL CONDITIONS AND DIMENSIONS ON THE JOB AND NOTIFY THE DESIGN ALLIANCE ARCHITECTS, INC. OF ANY DISCREPANCIES PRIOR TO START.

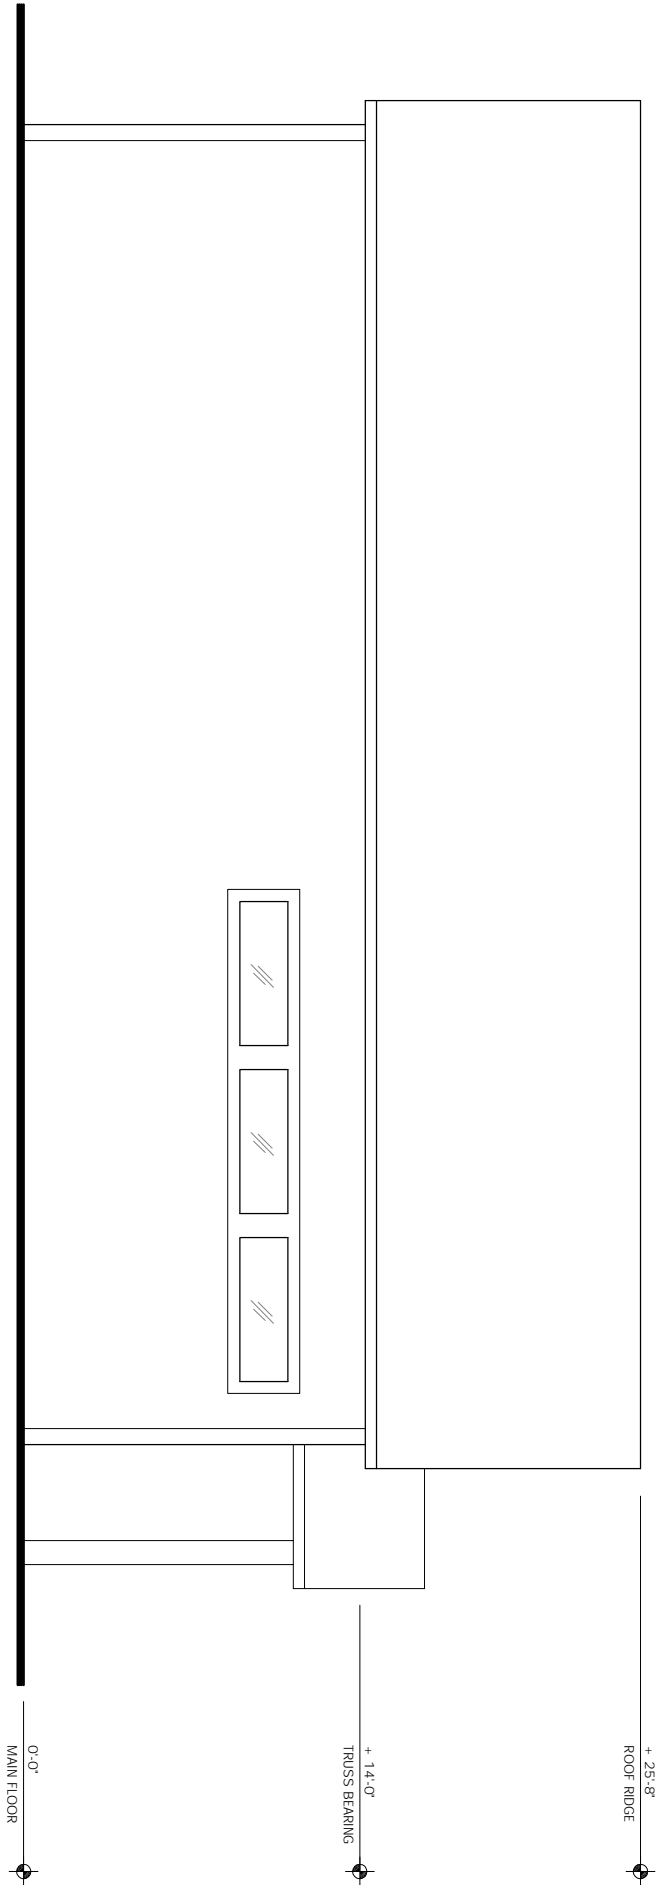

EAST ELEVATION

20  
A3 BUILDING "A" EAST ELEVATION  
SCALE: 1/4" = 1'-0"  
2023HAYES FAMILY AUTOHFA-DRAWINGS.DWG  
DATE: 10/4/2023

ALL DRAWINGS ARE  
1/2 SCALE SHOWN  
PRELIMINARY NOT  
FOR CONSTRUCTION

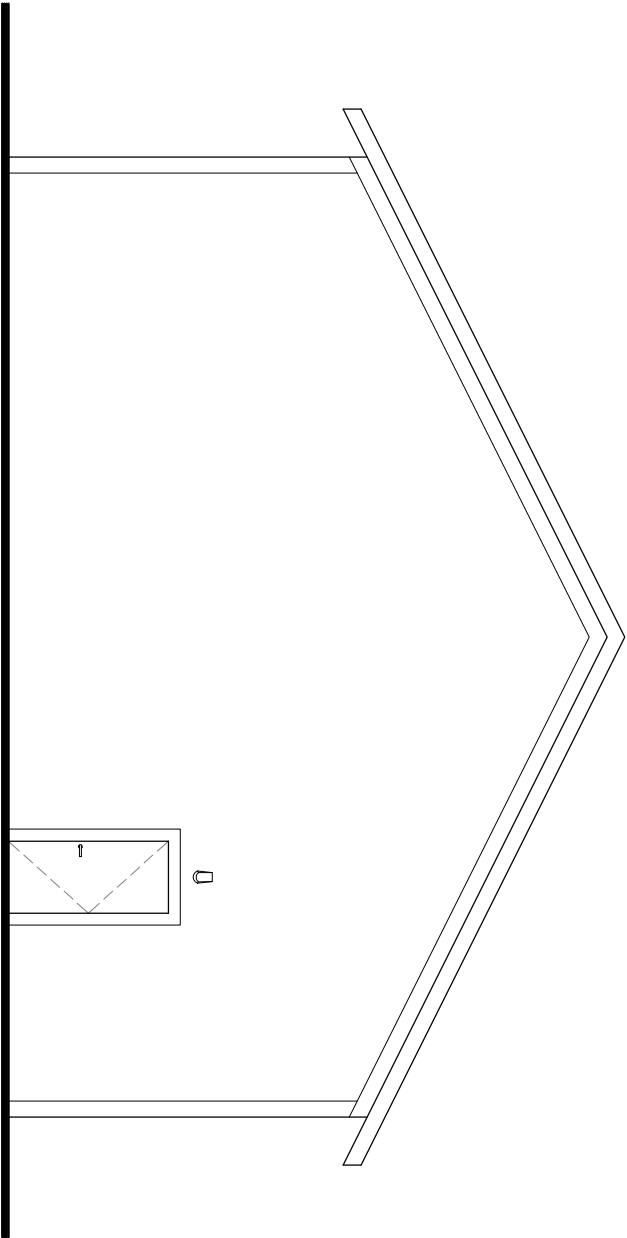

SOUTH ELEVATION

20  
A3 BUILDING "A" SOUTH ELEVATION  
SCALE: 1/4" = 1'-0"  
2023HAYES FAMILY AUTOHFA-DRAWINGS.DWG  
DATE: 10/4/2023




VERIFY ALL CONDITIONS AND DIMENSIONS ON THE JOB AND NOTIFY THE DESIGN ALLIANCE ARCHITECTS, INC. OF ANY DISCREPANCIES PRIOR TO START.



18  
A4

BUILDING "B" ROOF PLAN


SCALE: 1/4" = 1'-0"  
2023HAYES FAMILY AUTOHFA-DRAWINGS.DWG  
DATE: 10/4/2023

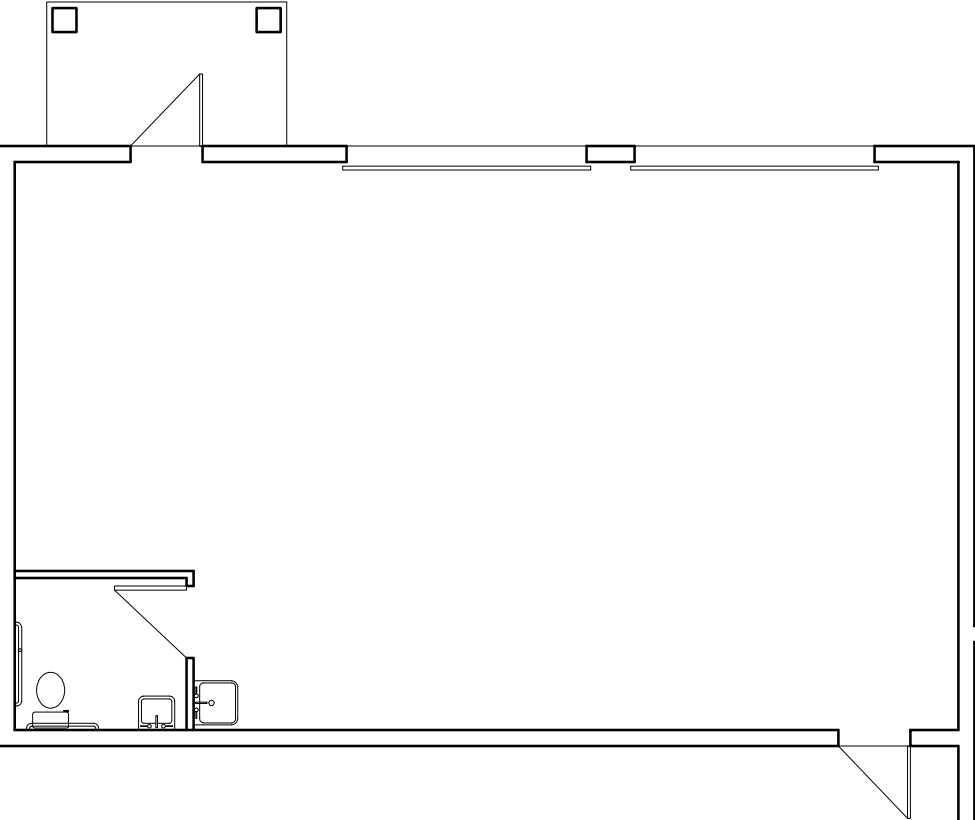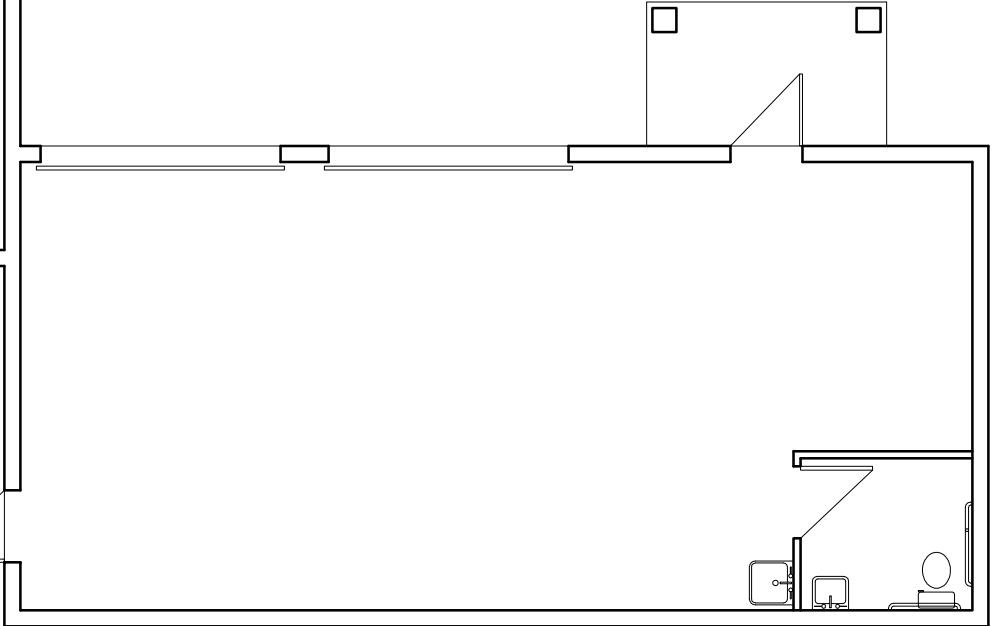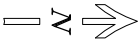

20  
A4

BUILDING "B" MAIN FLOOR PLAN

SCALE: 1/4" = 1'-0"  
2023HAYES FAMILY AUTOHFA-DRAWINGS.DWG  
DATE: 10/4/2023

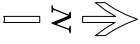

ALL DRAWINGS ARE  
1/2 SCALE SHOWN  
PRELIMINARY NOT  
FOR CONSTRUCTION

theDesign  
Alliance  
Architects, Inc.

1003 Madison Avenue  
Fort Atkinson, WI

(920) 563-3404

HAYES FAMILY AUTO  
SITE DEVELOPMENT  
717 W MAIN STREET  
WATERTOWN, WI 53094

DRAWING NAMES

BUILDING "B" PLANS

REVISIONS

PROJECT DATA

DATE: 2/5/2024

DRAWN BY: CL


CHECKED BY: P.W.

SHEET NO.

A-4

VERIFY ALL CONDITIONS AND DIMENSIONS ON THE JOB AND NOTIFY THE DESIGN ALLIANCE ARCHITECTS, INC. OF ANY DISCREPANCIES PRIOR TO START.

ALL DRAWINGS ARE  
1/2 SCALE SHOWN

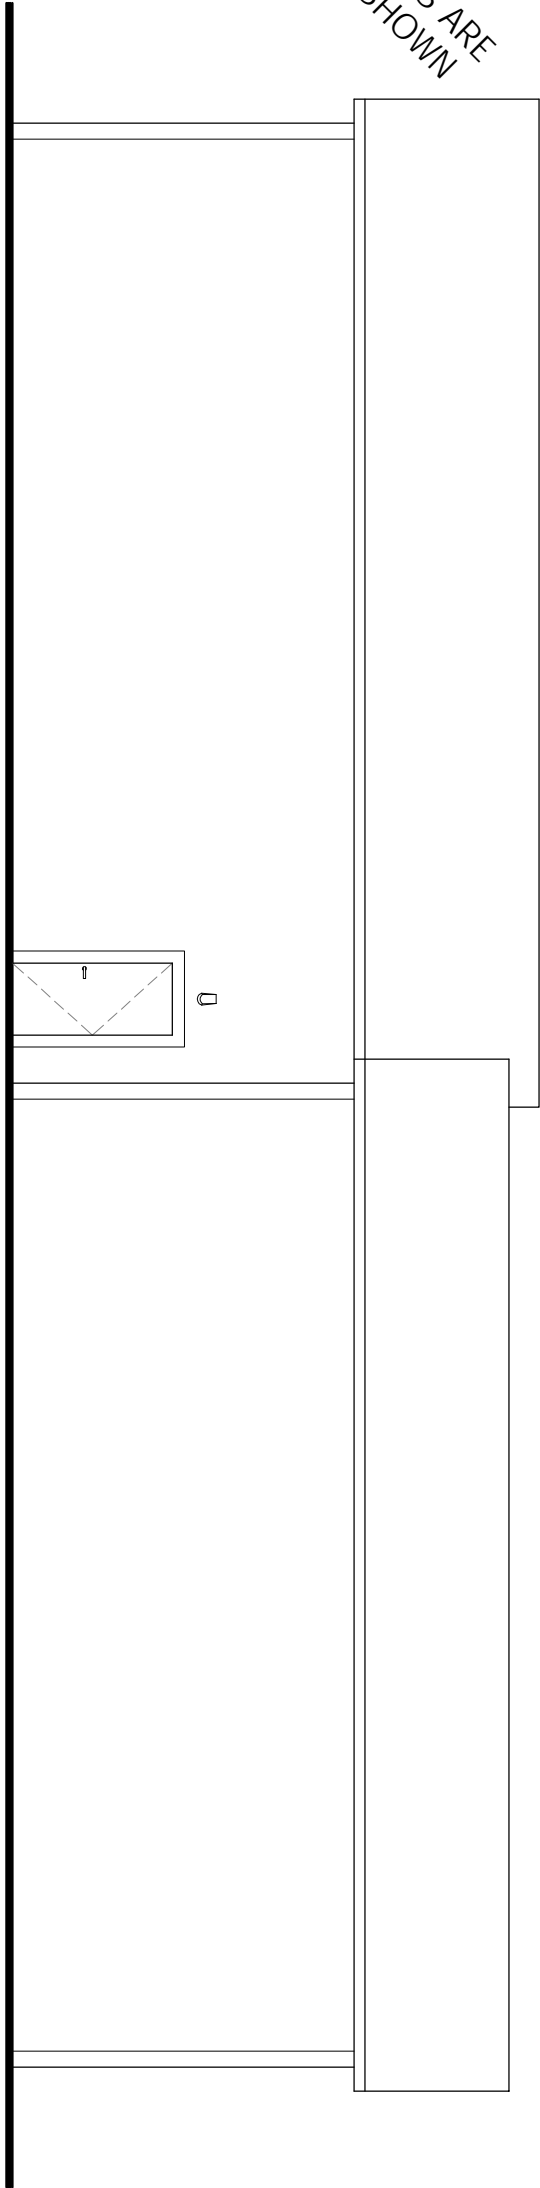

EAST ELEVATION

20

A5


BUILDING "B" EAST ELEVATION

SCALE: 1/4" = 1'-0"

2023HAYES FAMILY AUTOHFA-DRAWINGS.DWG

DATE: 10/4/2023

PRELIMINARY NOT  
FOR CONSTRUCTION

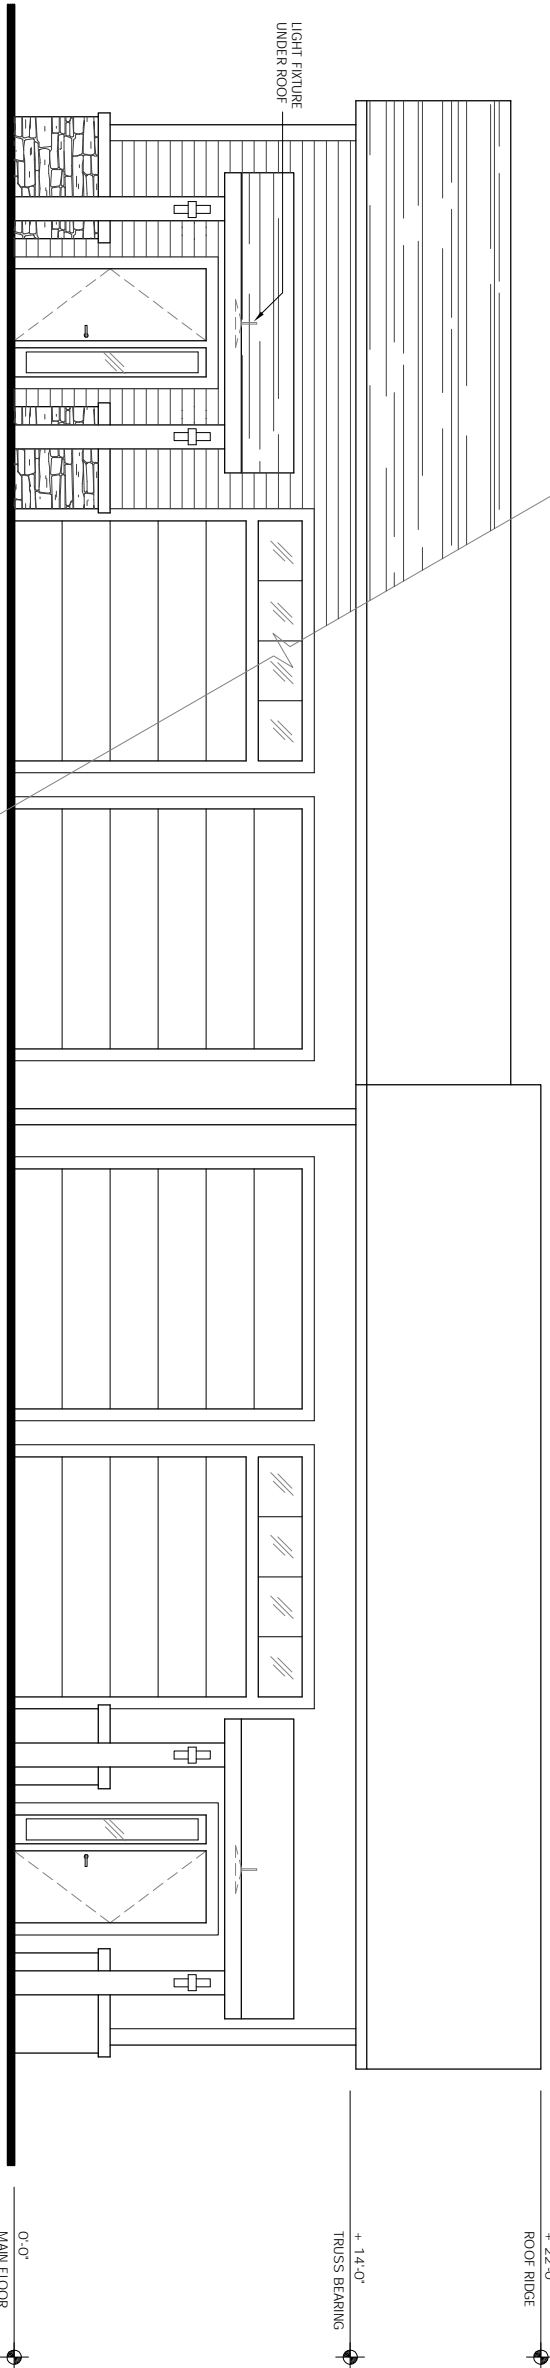

WEST ELEVATION

20

A5

BUILDING "B" WEST ELEVATION

SCALE: 1/4" = 1'-0"

2023HAYES FAMILY AUTOHFA-DRAWINGS.DWG


DATE: 10/4/2023

<div><div>theDesignAllianceArchitects, Inc.</div><div>1003 Madison Avenue Fort Atkinson, WI</div><div>(920) 563-3404</div></div>										<div>HAYES FAMILY AUTO SITE DEVELOPMENT 717 W MAIN STREET WATERTOWN, WI 53094</div>									
DRAWING NAMES										BUILDING "B" ELEVATIONS									
REVISIONS																			
PROJECT DATA										DATE: 2/5/2024									
										DRAWN BY: CL									
										CHECKED BY: P.W.									
										SHEET NO.									
										A-5									




VERIFY ALL CONDITIONS AND DIMENSIONS ON THE JOB AND NOTIFY THE DESIGN ALLIANCE ARCHITECTS, INC. OF ANY DISCREPANCIES PRIOR TO START.

ALL DRAWINGS ARE  
1/2 SCALE SHOWN  
PRELIMINARY NOT  
FOR CONSTRUCTION

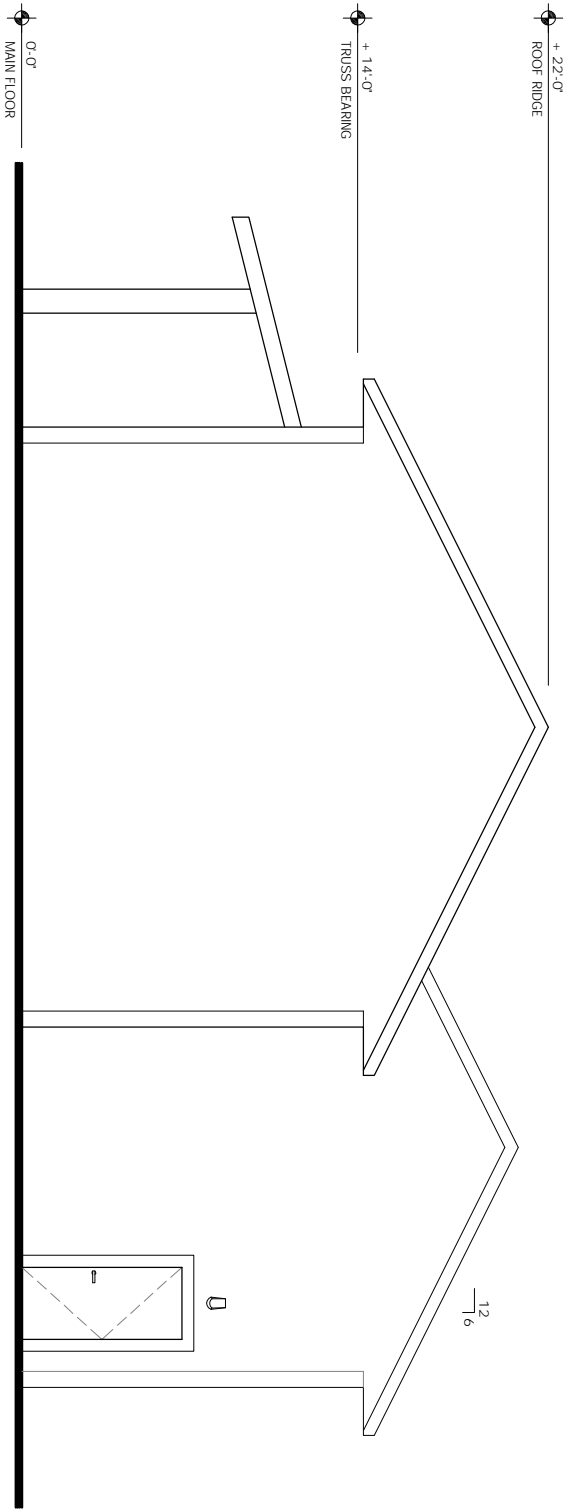

SOUTH ELEVATION

20 BUILDING "B" SOUTH ELEVATION  
A6 SCALE: 1/4" = 1'-0"  
2023HAYES FAMILY AUTOHFA-DRAWINGS.DWG  
DATE: 10/4/2023

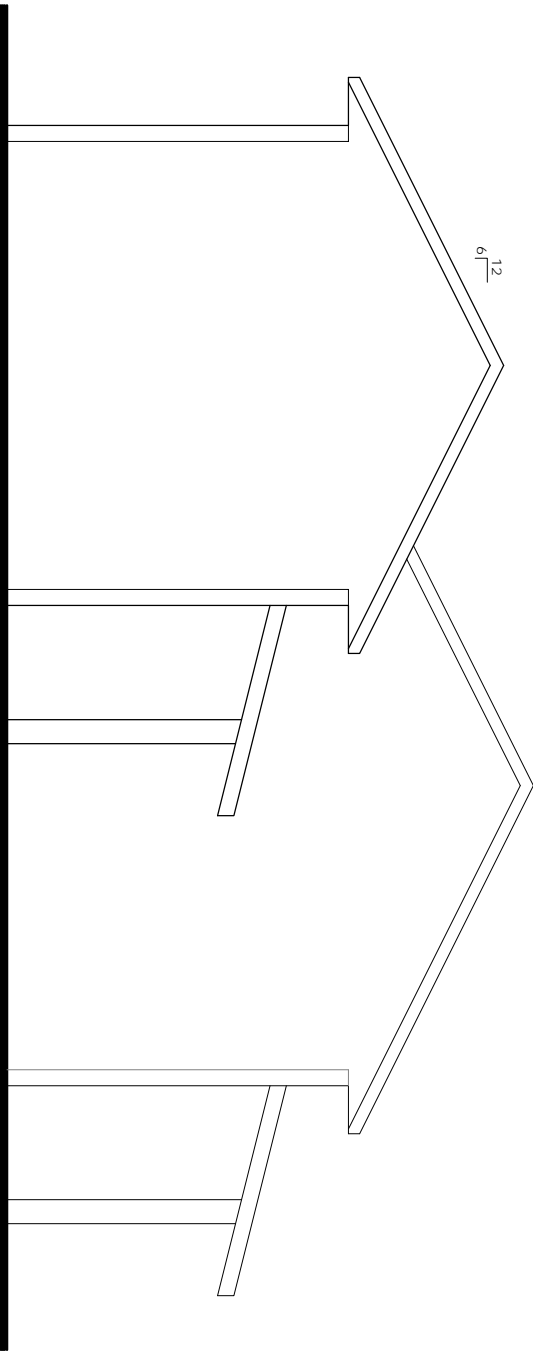

NORTH ELEVATION

20 BUILDING "B" NORTH ELEVATION  
A6 SCALE: 1/4" = 1'-0"  
2023HAYES FAMILY AUTOHFA-DRAWINGS.DWG  
DATE: 10/4/2023