


TAQUERIA EL PALMAR - INTERIOR ALTERATION

417 E MAIN ST | WATERTOWN, WI 53094

SHEET INDEX	
SHEET	DESCRIPTION
T1.0	TITLE AND CODE SHEET
ARCHITECTURAL	
A1.0	PLANS
A2.0	DEMO ELEVATIONS
A2.1	ELEVATIONS
PLUMBING, MECHANICAL AND ELECTRICAL PLANS TO BE A DEFERRED REVIEW AND SUBMITTAL BY DESIGN-BUILD CONTRACTOR.	
PROJECT NOTES	
ELECTRICAL NOTES: 1) ALL WORK TO BE BY DESIGN-BUILD ELECTRICAL CONTRACTOR.	
HVAC NOTES: 1) ALL WORK TO BE BY DESIGN-BUILD HVAC CONTRACTOR.	
PLUMBING NOTES: 1) ALL WORK TO BE BY DESIGN-BUILD PLUMBING CONTRACTOR.	


BUILDING CODE SUMMARY	
BASED ON THE:	WISCONSIN COMMERCIAL BUILDING CODE (2021 INTERNATIONAL BUILDING CODE w/WI AMENDMENTS)
	2021 INTERNATIONAL EXISTING BUILDING CODE
	2017 ANSI A117.1 ACCESSIBILITY CODE
ALL OTHER CODES AND ORDINANCES AS REFERENCED BY THE ABOVE CODES.	
AREA OF ALTERATION:	TOTAL AREA OF ALTERATION: 891 S.F.
FIRE ALARM:	---
OCCUPANCY:	---
OCCUPANCY SEPARATION:	---
CONSTRUCTION TYPE:	---
SPRINKLER SYSTEM:	---
NUMBER OF STORIES:	---
ALTERATION LEVEL:	---
FLAME SPREAD & SMOKE INDEX:	---
CODE EXCEPTION:	BOTTLED WATER PROVIDED IN LIEU OF DRINKING FOUNTAIN

PROJECT CONTACT INFO	
OWNER:	PEDRO TRUJILLO 812 CAMBRIDGE AVE WAUKESHA, WI 53186 P: 262-444-8770
ARCHITECT:	THRIVE ARCHITECTS 259 SOUTH STREET, SUITE A WAUKESHA, WI 53186 P: 833-380-6180 PROJECT MANAGER: ---
ATTN: JEREMY BARTLETT, ARCHITECT OF RECORD	

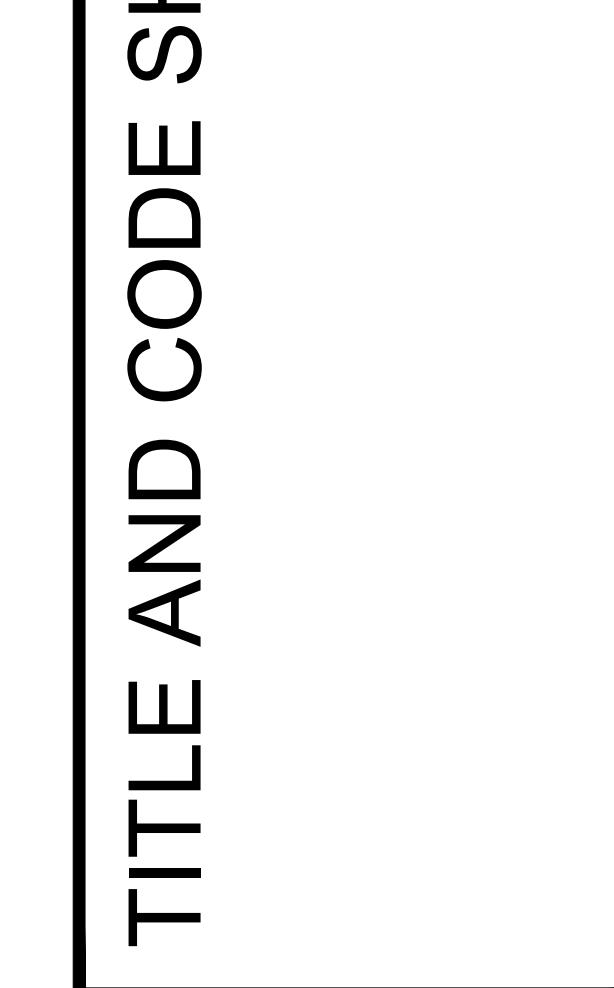


Drawn by Checked by
EAS JDB


Revisions		
No.	Date	Description
01.16.2026		Preliminary

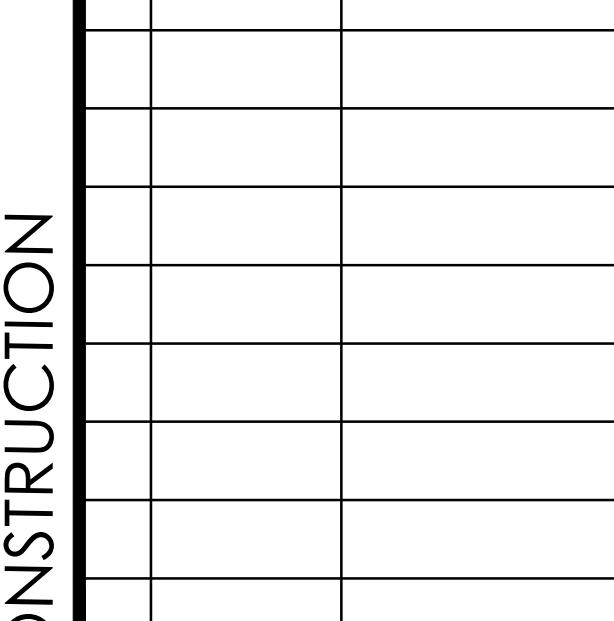

NOT FOR CONSTRUCTION
Sheet No. T1.0

TYPICAL ABBREVIATIONS	
ABV: Above	B/O: By Others
ACOUS: Acoustical	BO: Bottom Of
ADD: Additional	BR: Bottom
ADM: Adminstrative	DIV: Division
ADJ: Adjustable	DR: Door
AFF: Above Finish Floor	DH: Double Hung
AGG: Aggregate	CAB: Cabinet
AHU: Authority Having Jurisdiction	CALC: Calculation
A/C: Air Conditioning	CD: Cabinet Door
ALT: Alternate	CG: Catch Guard
ALUM: Aluminum	CI: Cast-In-Place (Concrete)
ANC: Anchor, Anchorage	CONTR: Contract (cr)
AB: Anchor Bolt	COORD: Coordinate
ANOD: Anodic	CRPT: Carpet
APP: Approximate	CIP: Carpet-In-Place
APT: Apartment	CL: Cabinet
ARCH: Architect (architectural)	CLK: Coupling
ASPH: Asphalt	CAS: Cement
AUTD: Automatic	CB: Catch Basin
AVE: Avenue	CLG: Ceiling
AVR: Average	CT: Ceramic Tile
AWN: Awning	FOC: Face of Concrete
BSM: Basement	FOC: Face of Finish
BV: Bevel	FOF: Face of Masonry
CONST: Construction	FOS: Face of Studs
BTUM: Bituminous	FOW: Face of Wall
BLK: Block	FB: Fiberglass
BLDG: Building	FIN: Finish
BLW: Boulevard	FL: Fire Extinguisher
BTW: Between	FLSH: Flushing
BD: Board	FP: Fireplace
BT: Both	JNT: Joint
BLDG: Building	FLR: Floor
BUR: Built Up Roofing	FLR: Fluorescent
DP: Dampproofing	FT: Foot, Feet
DT: Detail	KD: Kiln Dried
DI: Diameter	KIT: Kitchen
DIM: Dimension	NOM: Nominal
IN: Inch	NT: Not In Contract
INC: Include	NIC: Not in Contract
ID: Inside Diameter	NTS: Not To Scale
INS: Insulate	RFL: Reflect(ed),(ive),(or)
INT: Interior	REF: Reference
INTL: International	TEL: Telephone
FE: Fire Alarm	X: Operable Window Section
FE: Fire Extinguisher	
FPL: Fireplace	
FLSH: Flushing	
FT: Foot, Feet	
KD: Kiln Dried	
KIT: Kitchen	
NOM: Nominal	
NT: Not In Contract	
NTS: Not To Scale	
RFL: Reflect(ed),(ive),(or)	
REF: Reference	
TEL: Telephone	
X: Operable Window Section	

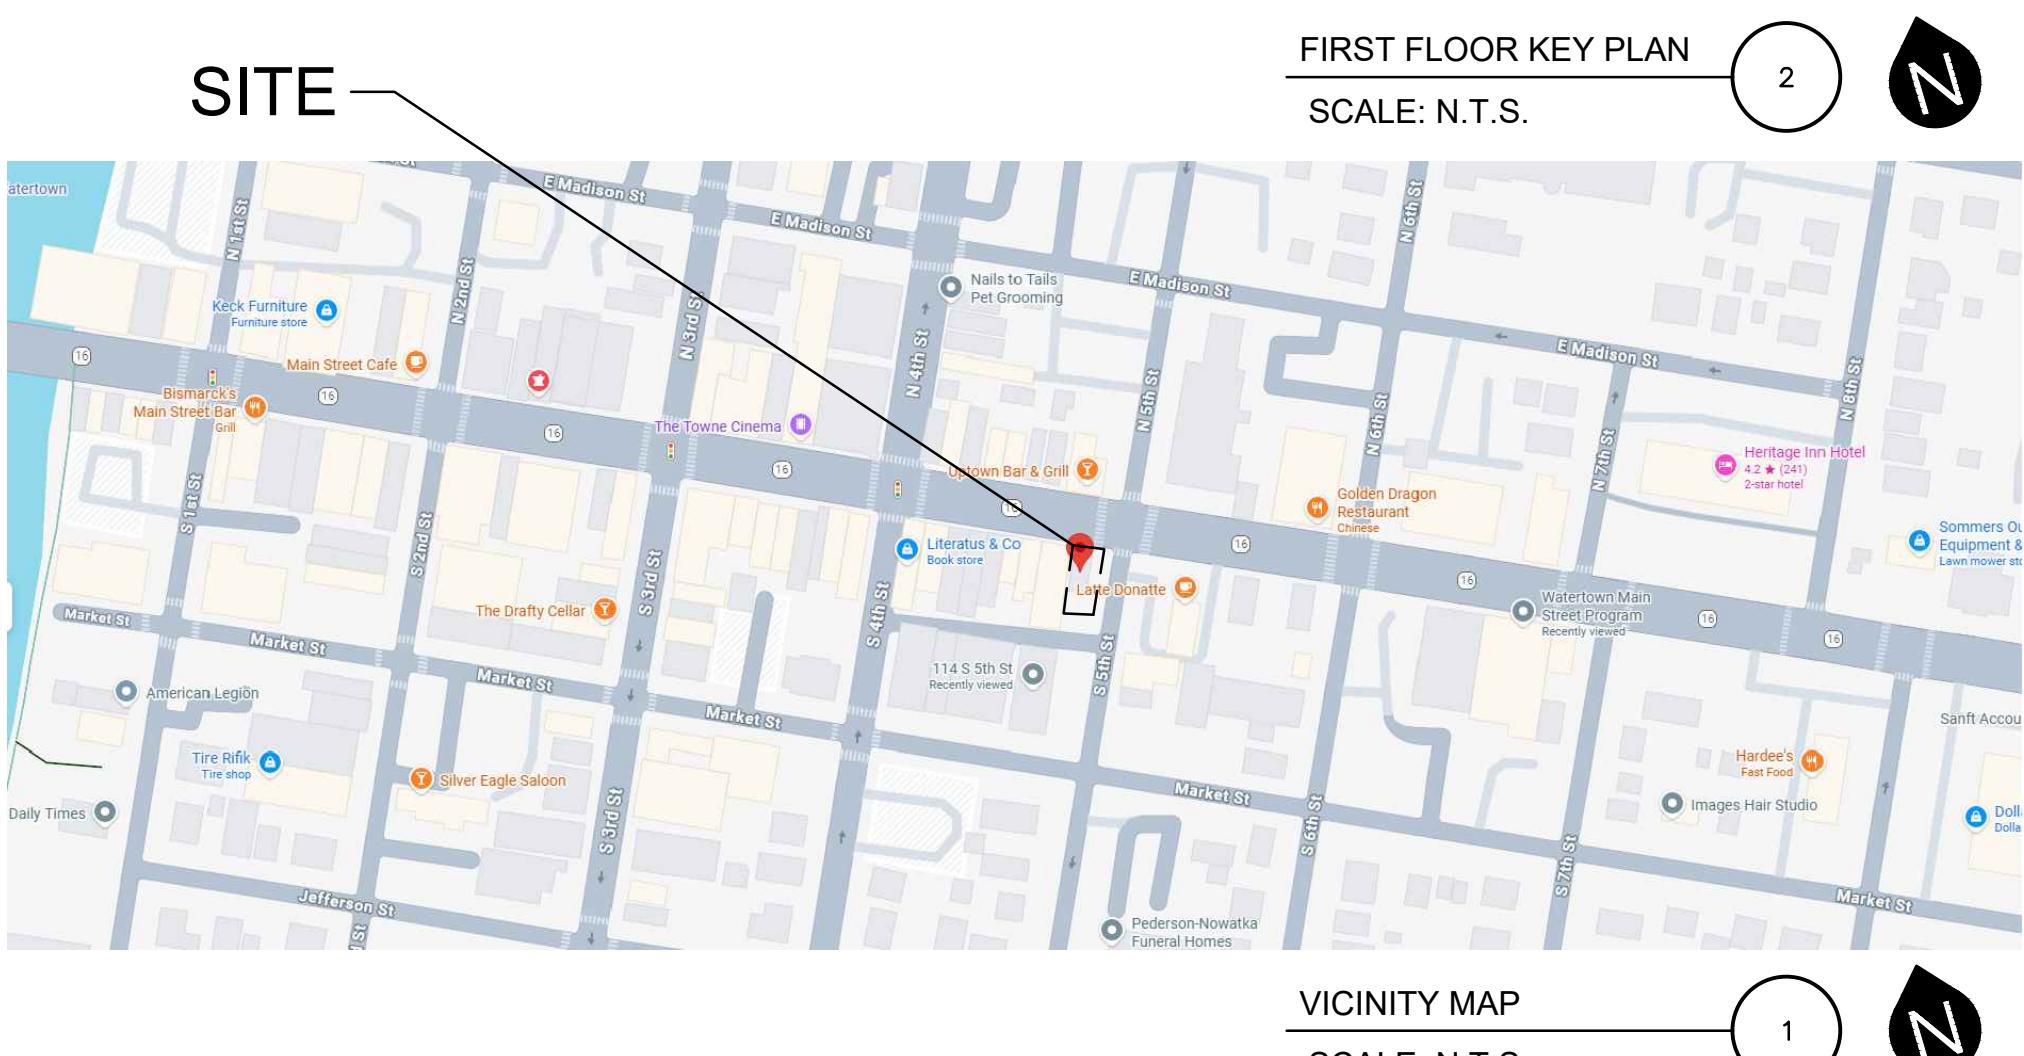

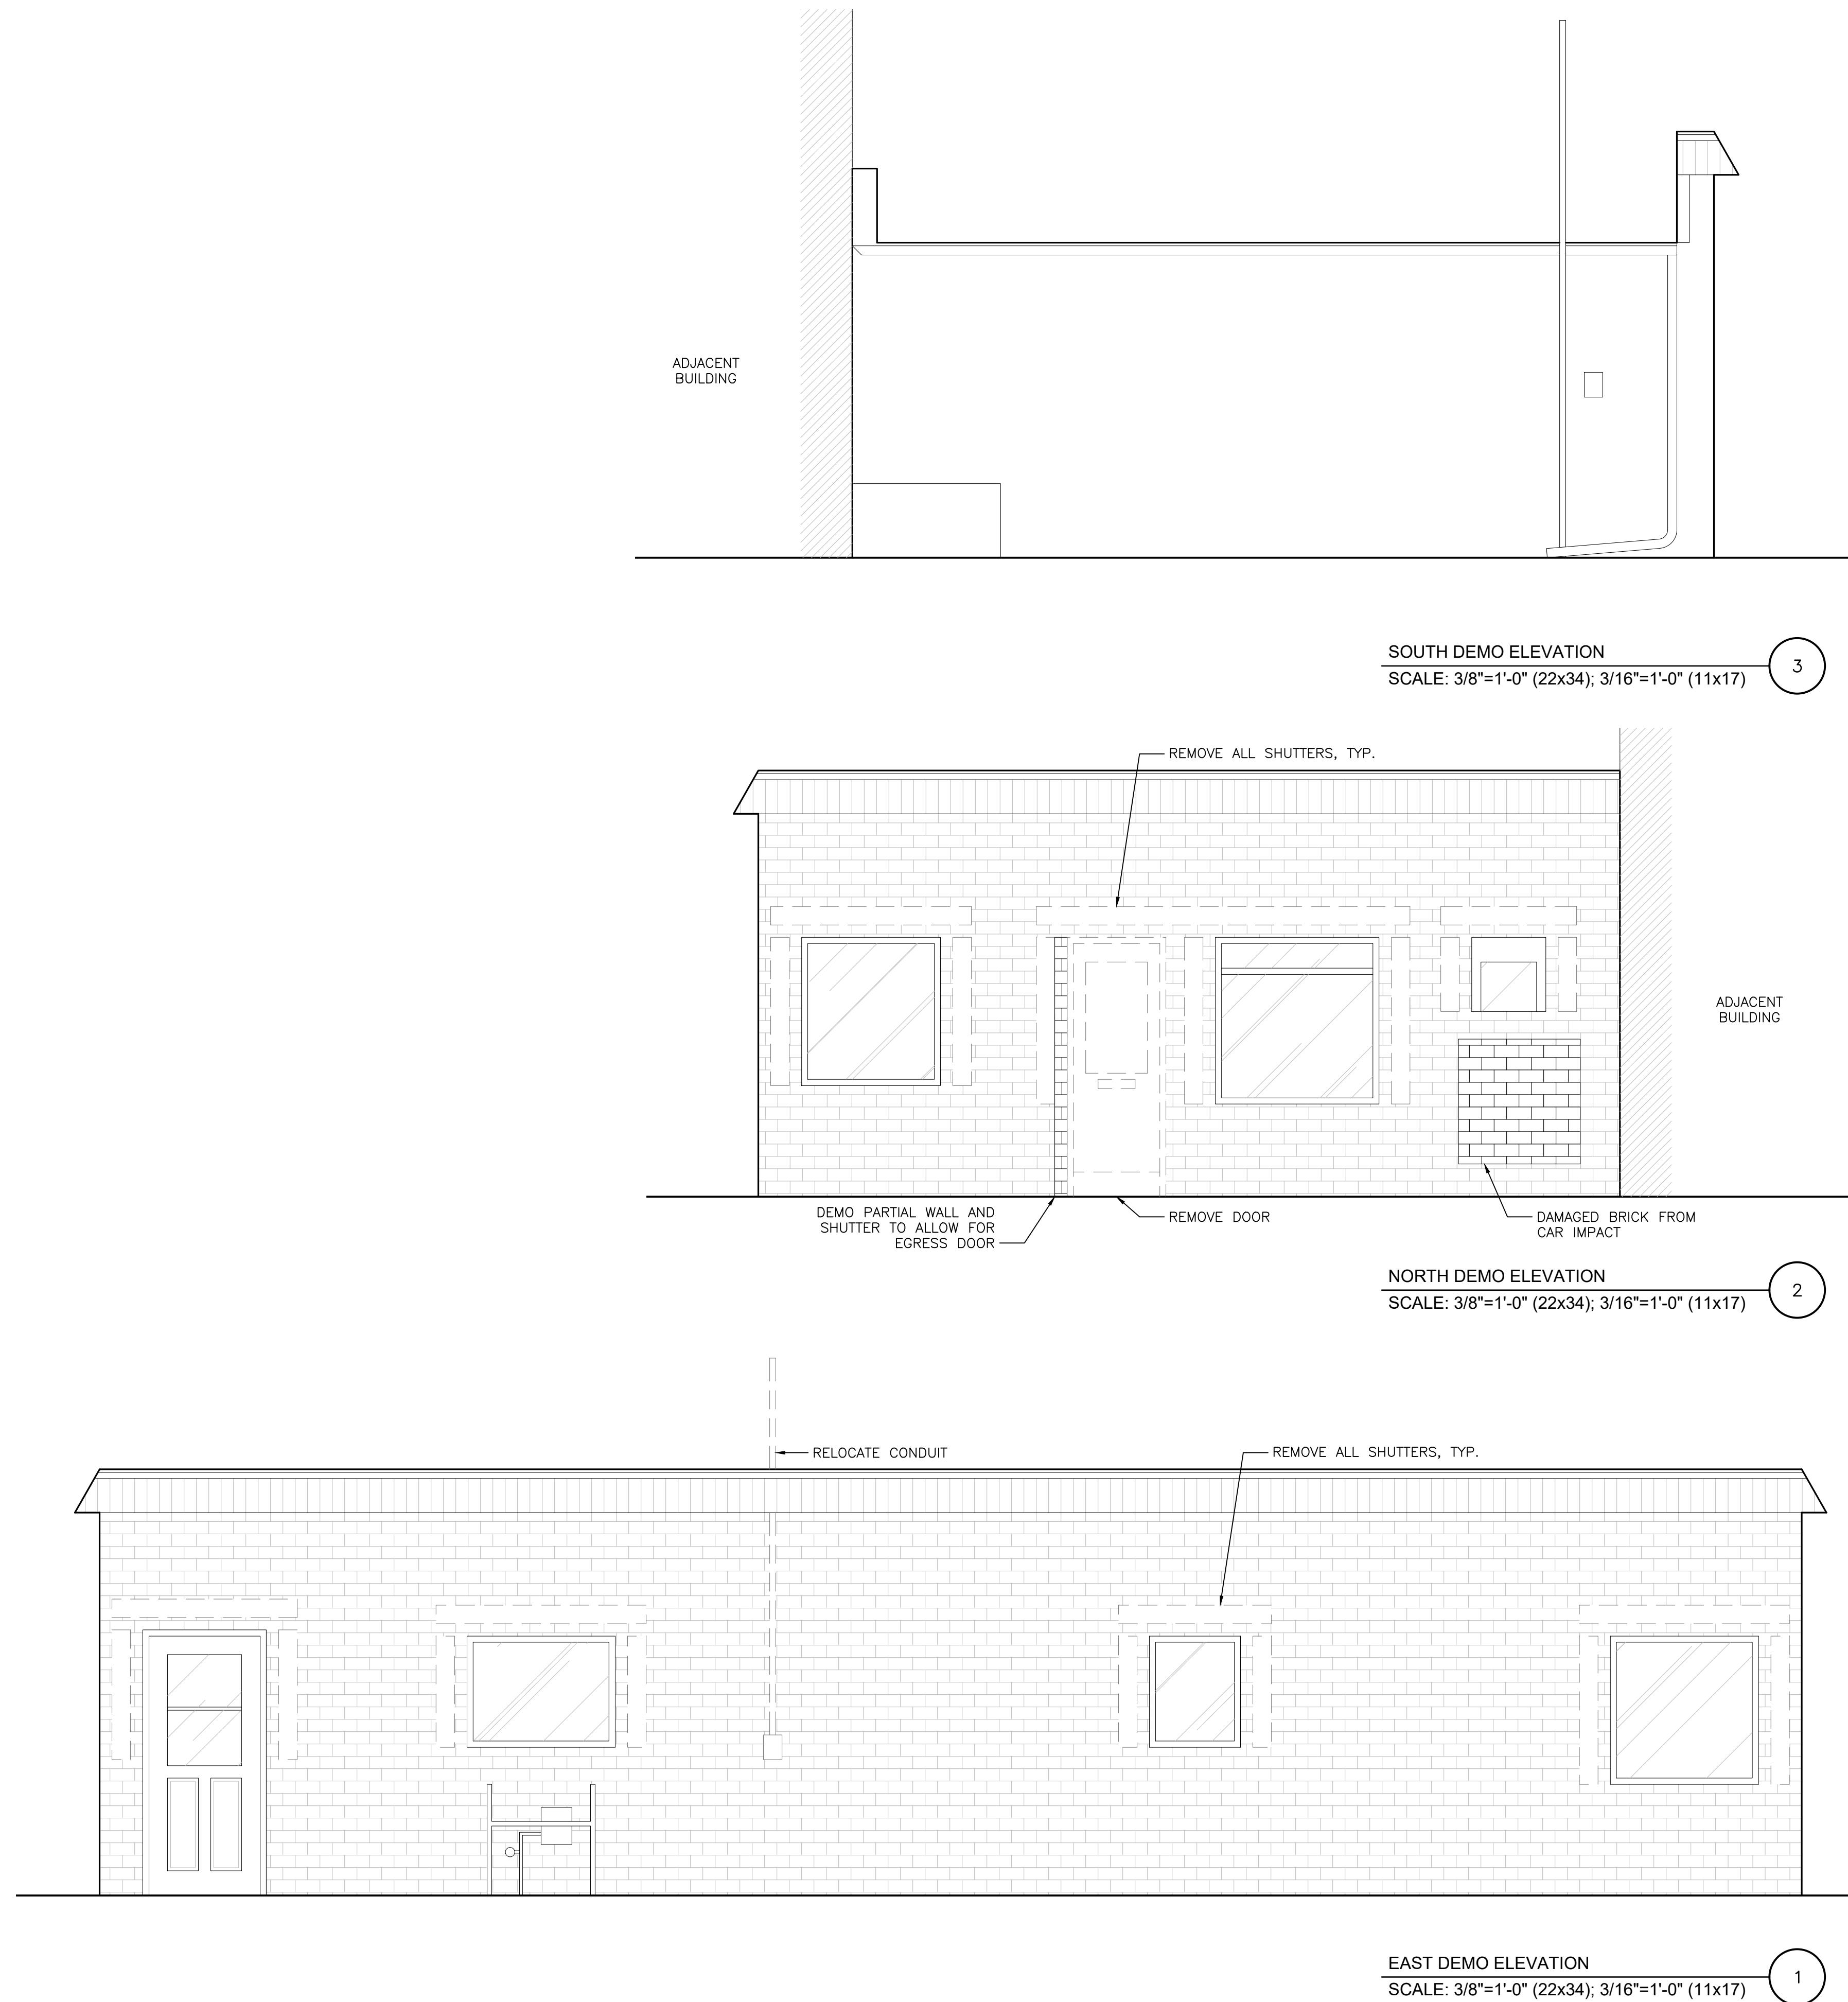

259 South Street, Suite A
WAUKESHA, WI 53186
p: 833-380-6180

-Project Info. — 25260 —

TAQUERIA EL PALMAR

INTERIOR ALTERATION

417 E Main St, Watertown,
WI 53094

© 2025 THRIVE ARCHITECTS, LLC

Sheet Title —

ELEVATIONS

Drawn by	Checked by
EAS	JDB

Revisions

Sheet No

Sheet No

A2.1

This architectural cross-section diagram illustrates a building addition. On the left, a vertical line with diagonal hatching is labeled 'ADJACENT BUILDING'. A thick vertical line represents the main building's wall, with a horizontal projection extending to the right. A horizontal line labeled 'NEW LIGHTING' runs across the top of the building's wall. A small, inverted pyramid-shaped light fixture is shown hanging from this line. A vertical pipe or chimney extends from the building's roofline. A small rectangular opening is visible on the building's facade. The diagram uses black lines on a white background with hatching and labels to indicate different materials and features.

SOUTH ELEVATION
SCALE: 3/8"=1'-0" (22x34); 3/16"=1'-0" (11x17)

3

NEW LIGHTING

ADJACENT BUILDING

Architectural drawing of a building's north elevation. The drawing shows a horizontal wall with a new door opening indicated by an arrow and labeled "NEW DOOR". Another arrow points to a section of the wall where the brick has been repaired, labeled "REPAIRED BRICK TO MATCH EXISTING". The drawing is titled "NORTH ELEVATION" and includes a scale bar at the bottom right.

Architectural drawing showing a horizontal brick wall. Two rectangular windows are positioned in the wall, each featuring a diagonal cross-hatch pattern. Two new lighting fixtures are installed on the wall, indicated by lines pointing to them with the label "NEW LIGHTING". A vertical dimension line on the right side of the wall specifies a "LIGHTING HEIGHT" of "6'-8" TYP.".

EAST ELEVATION
SCALE: 3/8"=1'-0" (22x34); 3/16"=1'-0" (11x17) 