

41'-0"

25'-0"

16'-0"

65'-0"

12'-6"

41'-0"

28'-6"

3'-0"

28'-0"

34'-0"

BASEMENT

UNEEXCAVATED

41'-0"

25'-0"

16'-0"

65'-0"

12'-6"

41'-0"

28'-6"

3'-0"

28'-0"

34'-0"

OFFICE

OFFICE

OFFICE

BATH

CLOSET

BATH

OFFICE

OFFICE

OFFICE

KITCHEN/
BREAK

OFFICE

RECEPTION

OPEN

HVAC

DN

OFFICE



- Maintenance Programming
- Architectural Engineering
- Consulting

2820 Walton Commons Lane
 Ste. 140
 Madison, WI 53718
 phone: 608-240-9110
 fax: 608-240-9112

Project:

2024
 Commercial
 Office
 Building
 Renovation
 #24A07

Tag	Issuance / Revision	Date

Set Type:

Drawn By: Checked By: Project Number:

RB DM 24A07

Scale: AS NOTED Date: 4/11/2024

Sheet Name:

EXISTING
 FLOOR PLANS

Sheet Number:

A-1

Basement Plan

Scale: 1/8" = 1'-0"



First Floor Plan

Scale: 1/8" = 1'-0"



Tag	Issuance / Revision	Date

Set Type:

Drawn By: Checked By: Project Number:


RB	DM	24A07
----	----	-------

Scale: AS NOTED Date: 4/1/2024

Sheel Number:

REMODEL

FLOOR PLAN

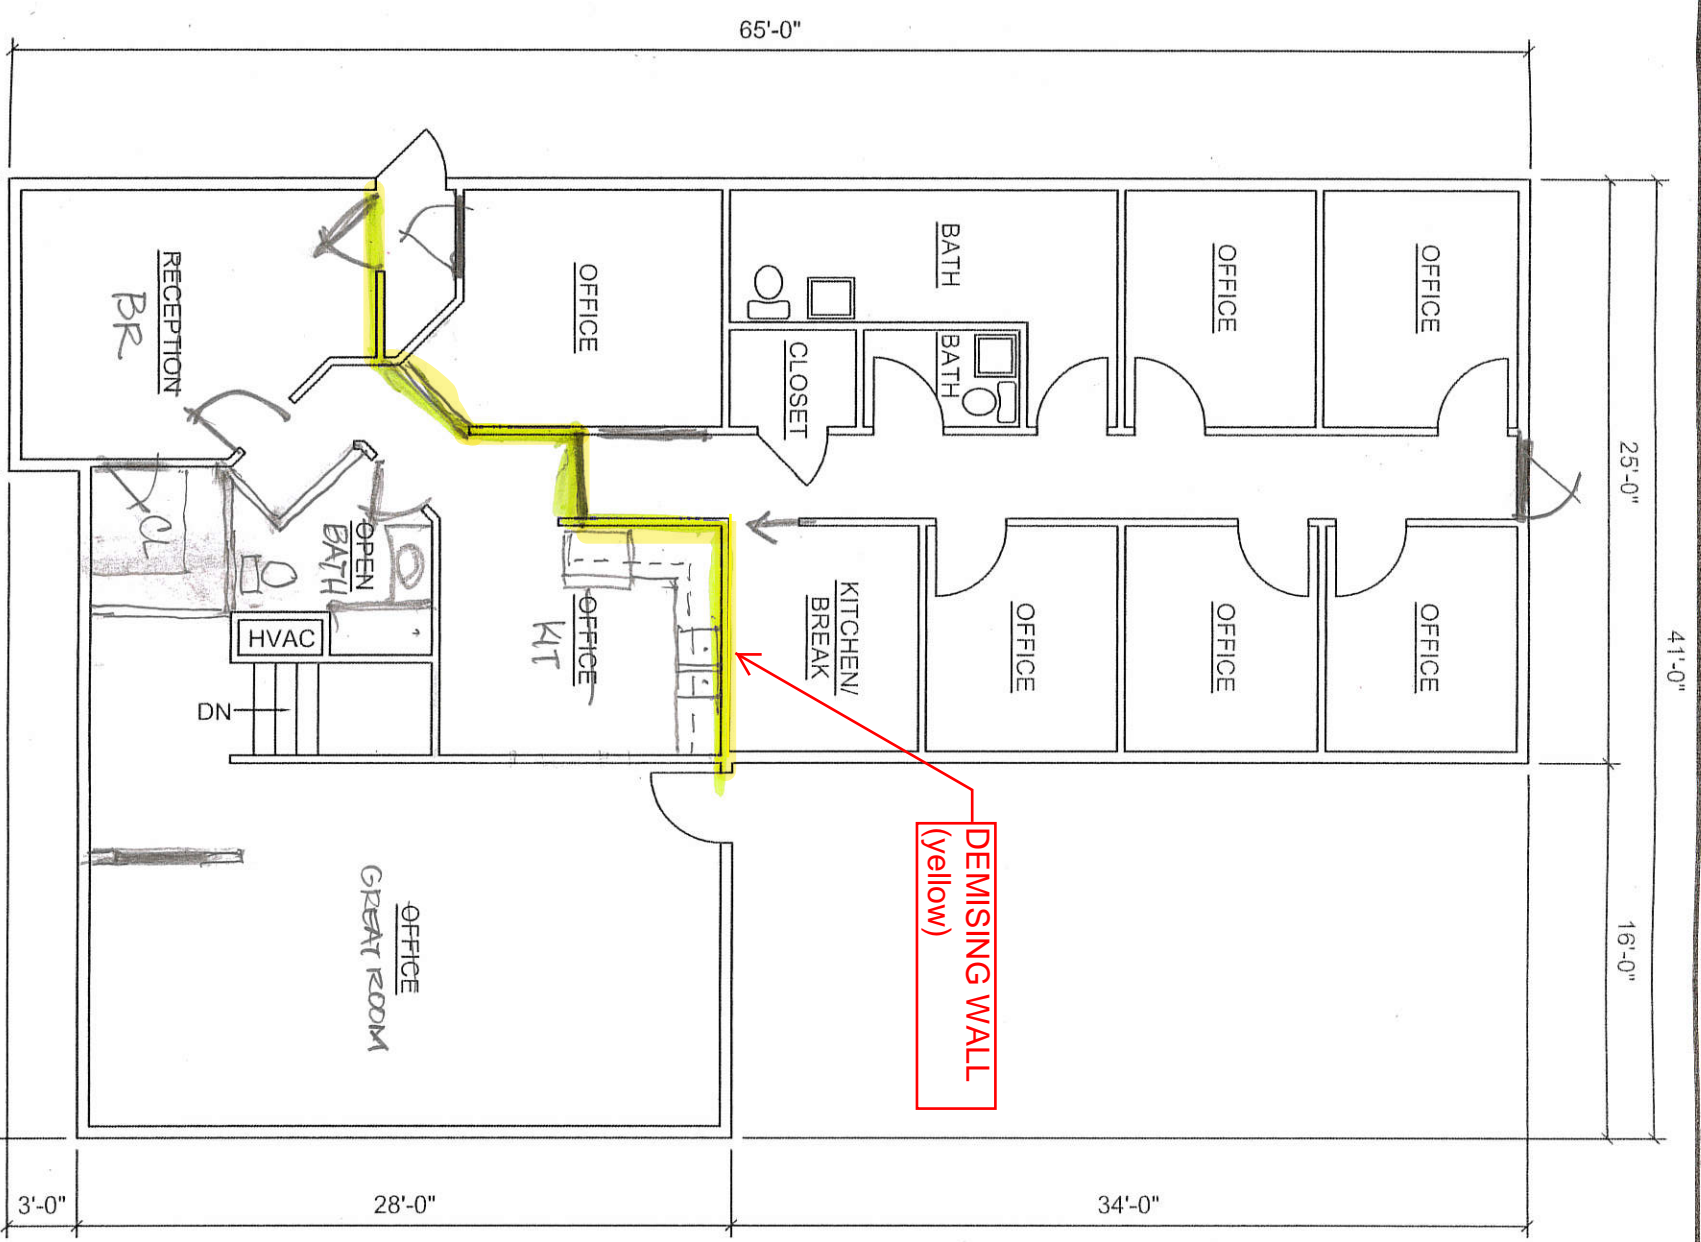

First Floor Plan
Scale: 1/8" = 1'-0"

