

**CURRIE  
SOWARDS  
AGUILA**  
architects

Architecture, Planning,  
Interiors, &  
Sustainable Design

AA26001584  
185 NE 4TH AVENUE SUITE 101  
DELRAY BEACH, FL 33483

T: (561) 276-4951 F: (561) 243-8184  
E-MAIL: office@csa-architects.com

ISSUED FOR :

FLEX SUB

DRC

SPA

BIDS

PERMIT

CONSTRUCTION

SEAL



Jose F. Jaramillo, P.A. ARCHITECTS

PROJECT TITLE

**WEST LAKE PALMS  
RETAIL CENTER**

Project Address

REVISIONS

NUM.	DESCRIPTION	DATE
------	-------------	------

DRAWING TITLE

**EXTERIOR  
ELEVATIONS**

DATE

5.29.2024

JOB NUMBER


240308

DRAWING NUMBER

A3.02

5.29.2024 SPA SUBMITTAL

THESE DRAWINGS ARE PREPARED PER ESTABLISHED INDUSTRY STANDARDS AND REPRESENT THE ARCHITECT AND ENGINEERS DESIGN CONCEPT. THEY ARE NOT INTENDED TO PROVIDE EVERY DETAIL OR CONDITION REQUIRED TO CONSTRUCT THE BUILDING. THE CONTRACTOR THROUGH SUBMITTALS AND OTHER COORDINATION EFFORTS IS FULLY RESPONSIBLE FOR PROVIDING A COMPLETE AND OPERATIONAL BUILDING WHETHER INDICATED ON THE PLANS OR NOT.

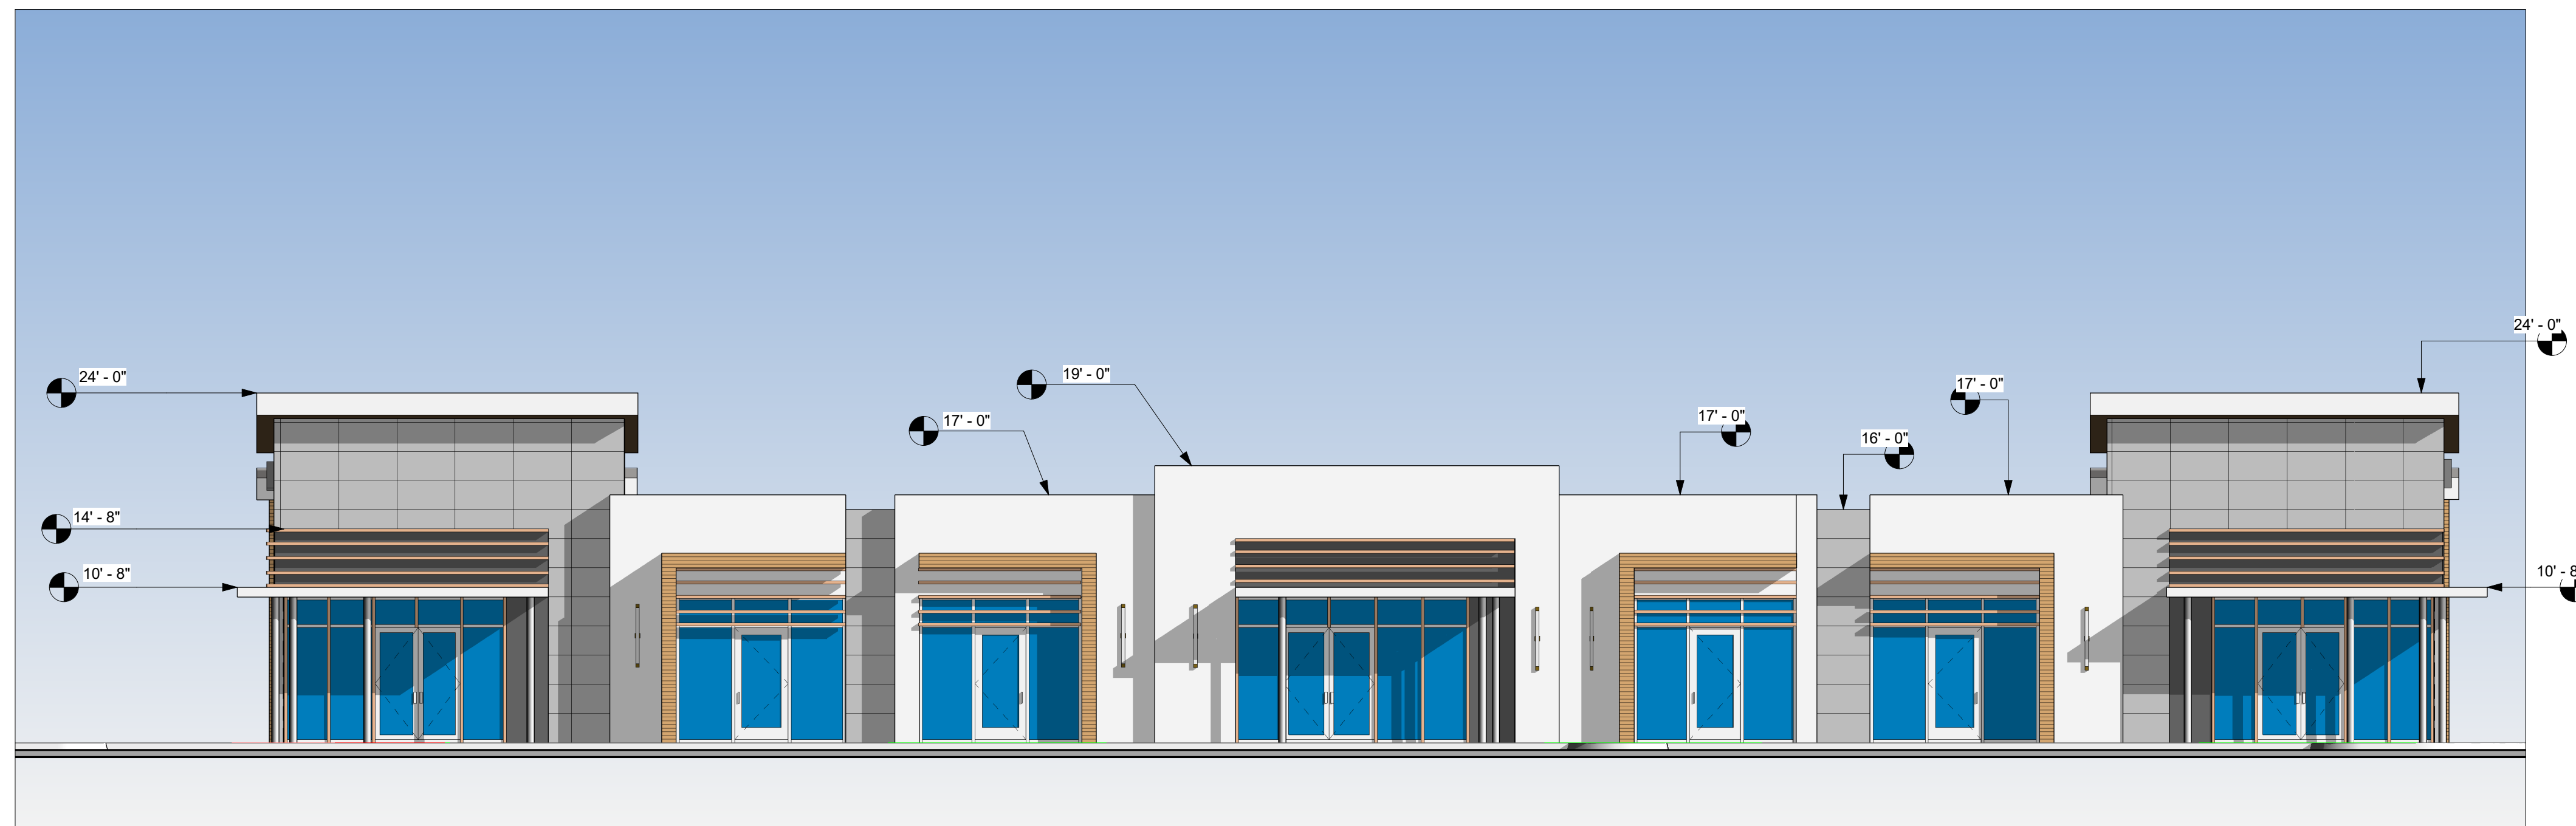

**2 EXTERIOR ELEVATION - WEST**  
1/8" = 1'-0"



**1 EXTERIOR ELEVATION - NORTH**  
1/8" = 1'-0"