


FRONT ELEVATION W/ PROPOSED SIGNAGE

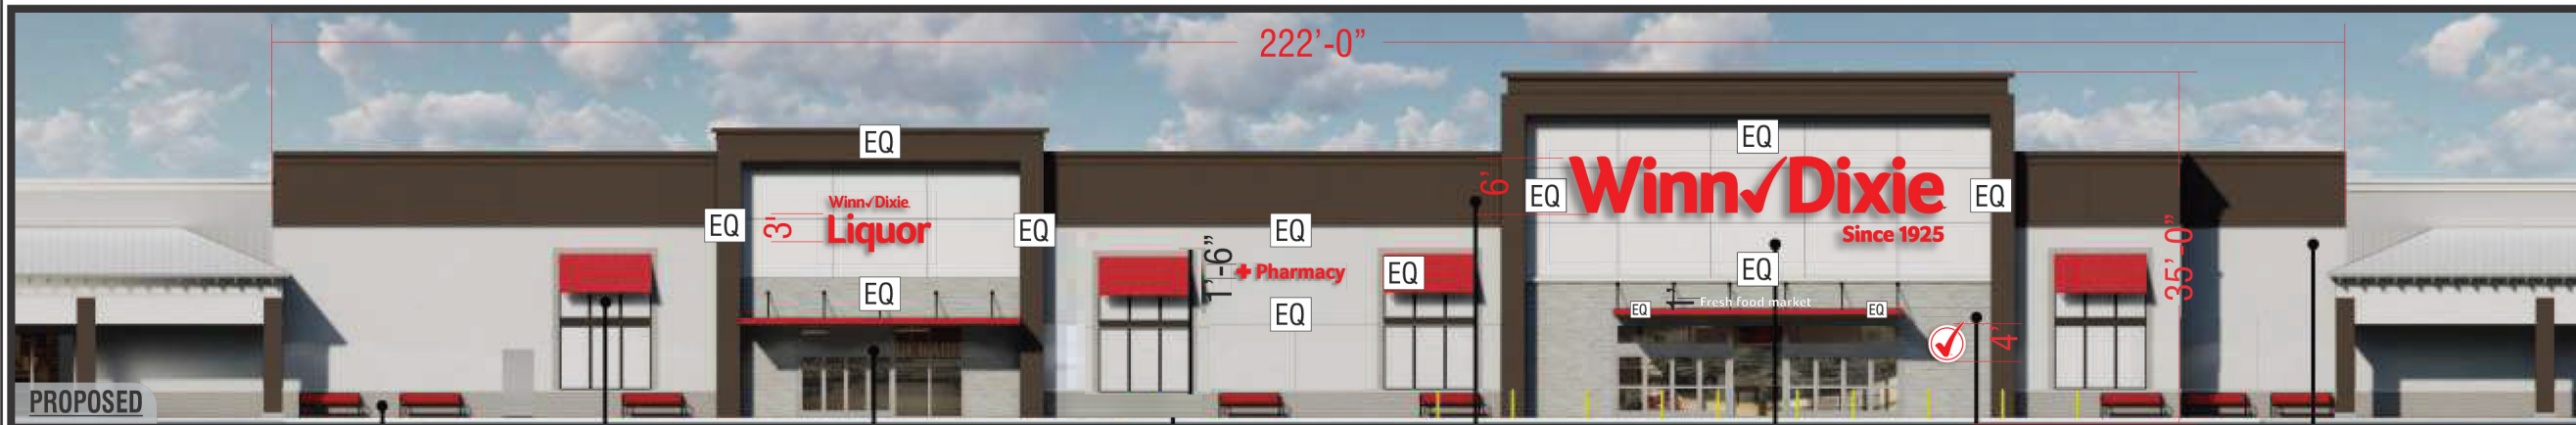


SIGN	SIZE	SQ FT
<b>Winn-Dixie</b> Since 1925	6'-0"	239.53
Winn-Dixie <b>Liquor</b>	3'-0"	54.58
<b>+ Pharmacy</b>	1'-6"	17.34
Fresh food market	1'-0"	11.78
	3'-0"	12.57

PROPOSED SQUARE FOOTAGE: 335.80

THIS RENDERING IS NOT TO BE USED FOR A PAINT PLAN.

G.C. IS TO VERIFY WITH THE SEG CONSTRUCTION PM ON THE FINAL APPROVED BY SEG / LL PAINT PLAN.

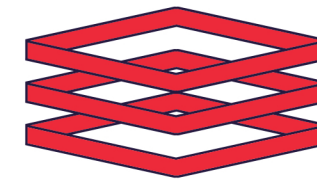

**ENTERA**

Your total branding solution

5900 VENTURE CROSSINGS BLVD

PANAMA CITY, FL 32409

PH: 850-763-7982

FAX: 850-392-0673

www.enterabrading.com

THIS DOCUMENT CONTAINS PROPRIETARY AND CONFIDENTIAL INFORMATION OF ENTERA, L.L.C. AND SHALL NOT BE USED, DISCLOSED OR REPRODUCED, IN WHOLE OR IN PART, FOR ANY PURPOSE OTHER THAN TO EVALUATE THIS DOCUMENT, WITHOUT THE PRIOR WRITTEN CONSENT OF ENTERA, L.L.C. TITLE IN AND TO THIS DOCUMENT AND ALL INFORMATION CONTAINED HEREIN REMAINS AT ALL TIMES PROPERTY OF ENTERA, L.L.C.

COLOR NOTES

REVISION

1.	07.06.21 MW
2.	10.19.21 MW
3.	XXXXX
4.	XXXXX

ARTIST

MW

CLIENT

WINN DIXIE

SCALE

1" = 20'-0"

DATE

06.17.21

LOCATION

5042 SEMINOLE PRATT WHITNEY ROAD  
WESTLAKE, FL 33470

H: MARKETING DESIGN / CDR / W / WINN DIXIE / WESTLAKE, FL #213.cdr



Underwriters  
Laboratories Inc.  
LISTED

DEPARTMENT:  
ART