

NORTH ELEVATION

SCALE: 3/16" = 1'-0"


01



SOUTH ELEVATION

SCALE: 3/16" = 1'-0"

02

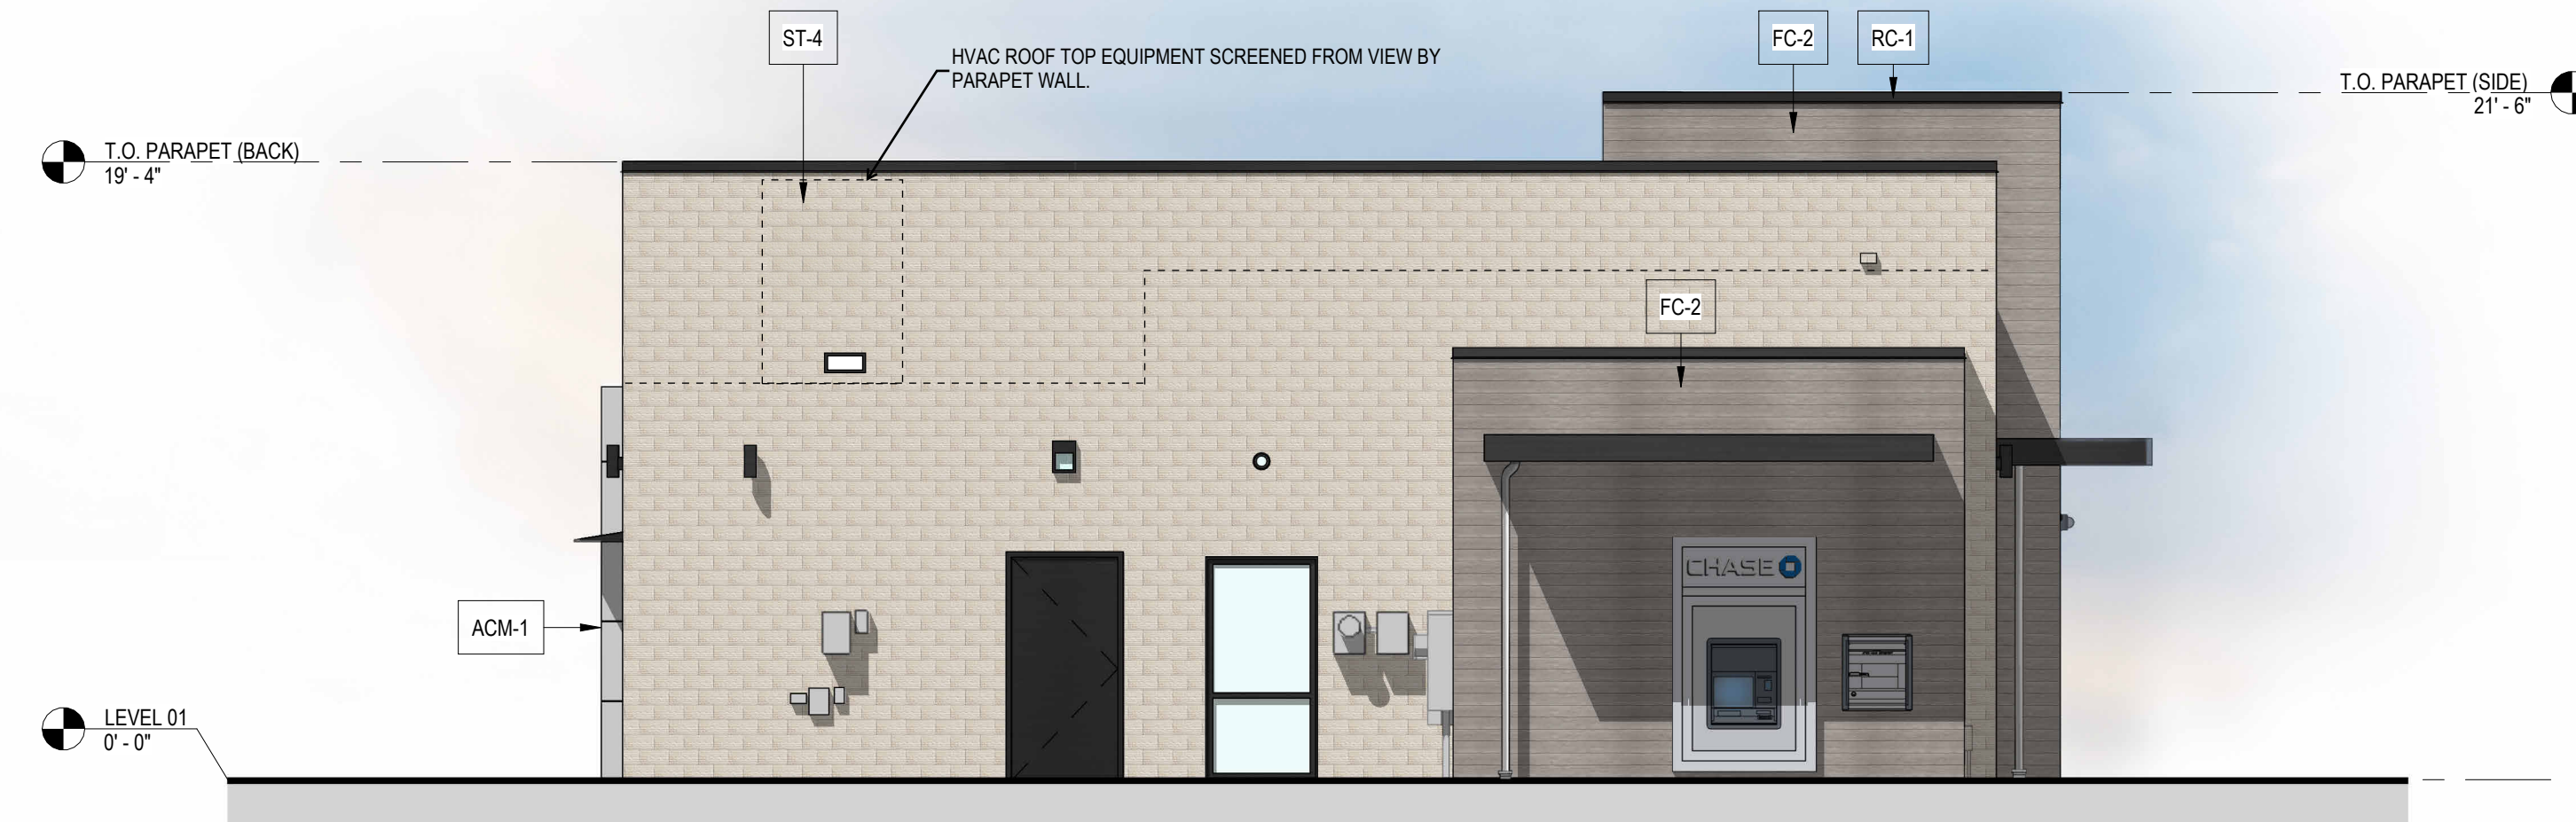

EAST ELEVATION

SCALE: 3/16" = 1'-0"

03



WEST ELEVATION

SCALE: 3/16" = 1'-0"

04



- ST-4**
MANUFACTURED THIN STONE VENEER, WESTLAKE ROYAL STONE L.L.C. CULTURED STONE HEWN STONE
- AMC-1**
ALUMINUM COMPOSITE MATERIAL, ARCONIC ARCHITECTURAL PRODUCTS, REYNOBOND, DURAGLOSS 5000 DG SILVER COLOR.
- FC-2**
FIBER CEMENT PANEL - LIGHT, NICHHA FIBER CEMENT, ASH COLOR.
- FC-1**
FIBER CEMENT PANEL - DARK, NICHHA FIBER CEMENT, BARK COLOR.
- RC-1**
ROOF COPING, PETERSEN ALUMINUM / PAC-CLAD, PAC-CONTINUOUS, MATTER BLACK STEEL / BLACK ALUMINUM COLOR.

LEGEND

SCALE: 3" = 1'-0"

05



Client Information
CHASE #48100R010156
JPM CHASE RETAIL BANKING CENTER



235 ALCAZAR AVENUE
CORAL GABLES, FL 33134
OFFICE: (305) 442-1188
FAX: (305) 445-1509
WWW.ADCINTERNATIONAL.NET

QUALIFIER'S LICENSE NUMBER
LOURDES F. ECHEMENDIA, R.A. AR0010536 AR0014424

CONSULTANT

REVISIONS:

No	DATE	ISSUE DATE AND DESCRIPTION	BY
		SDP	MFLE

REVISIONS

No	DATE	DESCRIPTION	BY

PROJECT NAME:
LOXAHATCHEE WESTLAKE

SHEET NUMBER: **SK-06** REV #:

SHEET NAME:
EXTERIOR COLORED ELEVATIONS_SDP

PROJECT NUMBER: 23175 DATE: 08/27/2024

CHECKED BY: LE DRAWN BY: MF

SCALE: As indicated

8/28/2024 10:40:33 AM

