


**GENERAL NOTES**

- A. REFER TO SHEET A0.1 FOR MATERIAL SCHEDULE
- B. REFER TO SHEET A0.1 FOR WINDOW SCHEDULE

**onyx creative**  
 25001 Emory Road, Suite 400  
 Cleveland, Ohio 44128  
 F.L.L.C. #AR 95693  
 216.222.3226 onyxcreative.com

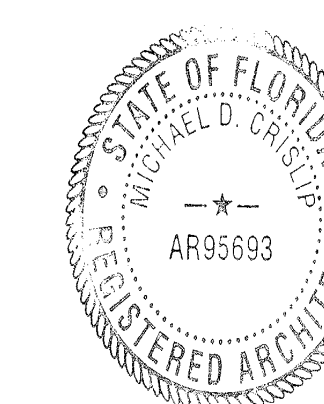

Design and construction documents as instruments of service are given in confidence and remain the property of Michael Crisp, Architect. The use of this design and/or construction documents for purposes other than the specific project named herein is strictly prohibited without expressed written consent of Michael Crisp, Architect.




**PROPOSED NEW TRACTOR SUPPLY**  
 PERSIMMON BLVD & SEMINOLE PRATT WHITNEY RD.  
 WESTLAKE, FL


Project No.: 24.0043  
 Drawn By: CFM  
 Date: 2-8-2024 Issue: City Submission

**A4.0**


EXTERIOR ELEVATIONS

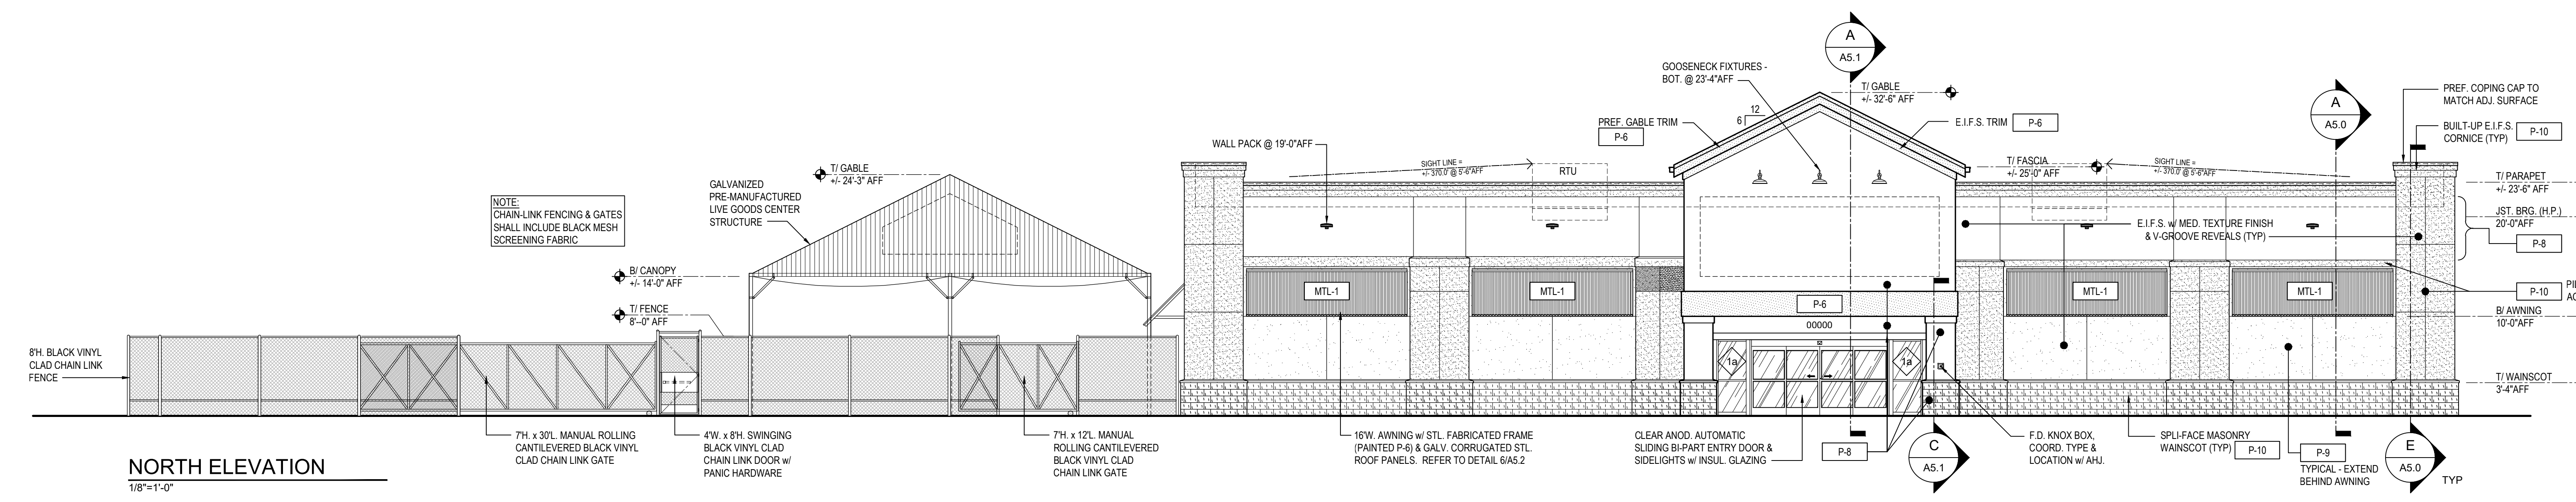


**NORTH ELEVATION**  
 1/8"=1'-0"

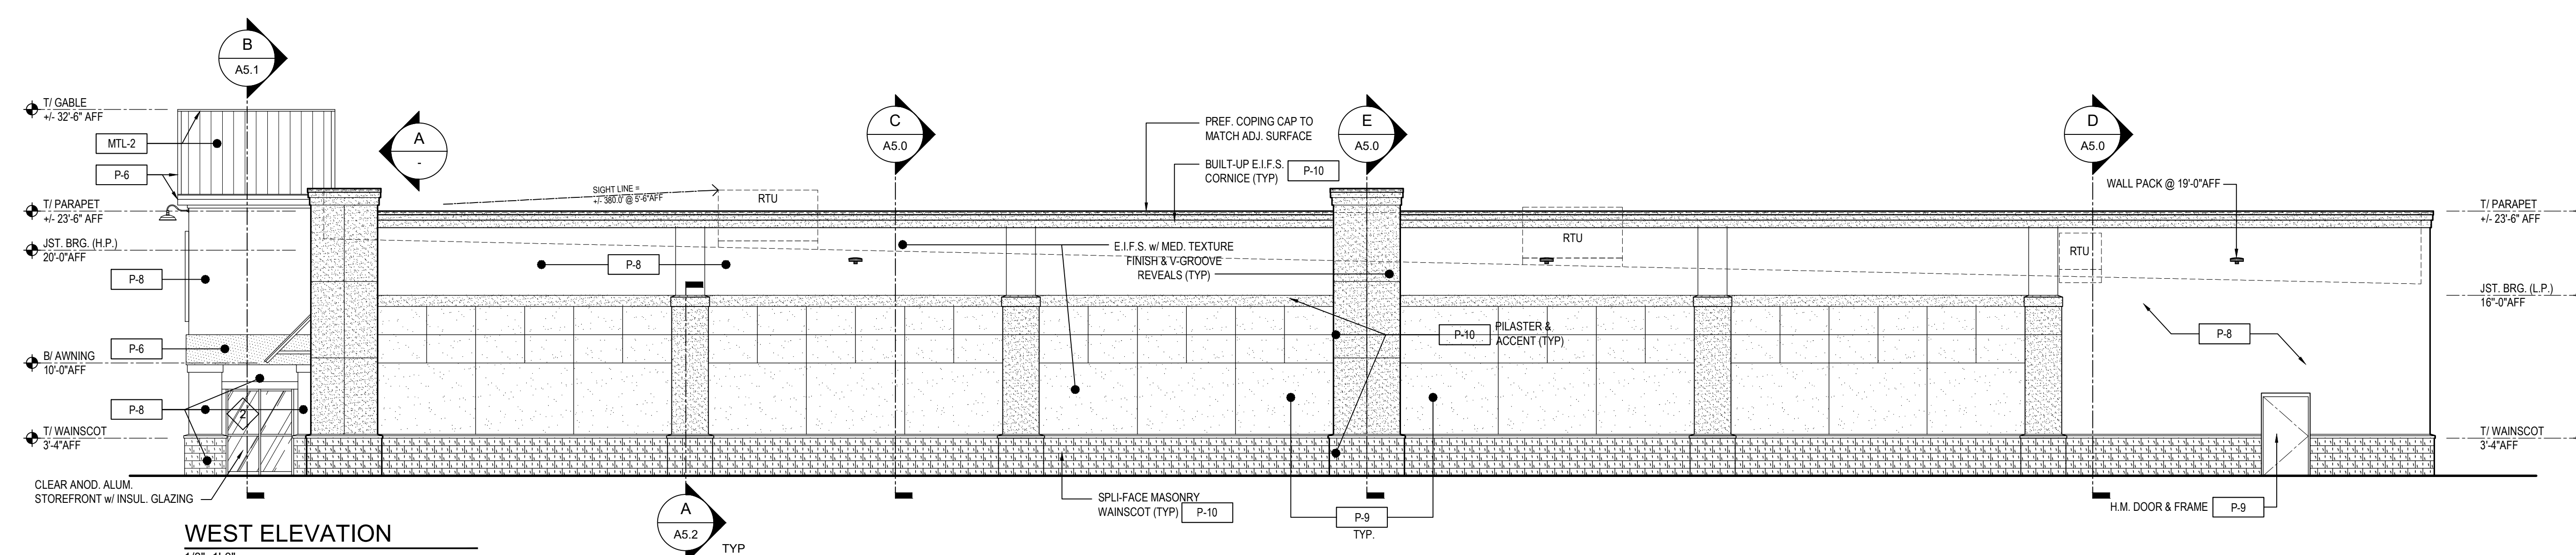


**WEST ELEVATION**  
 1/8"=1'-0"

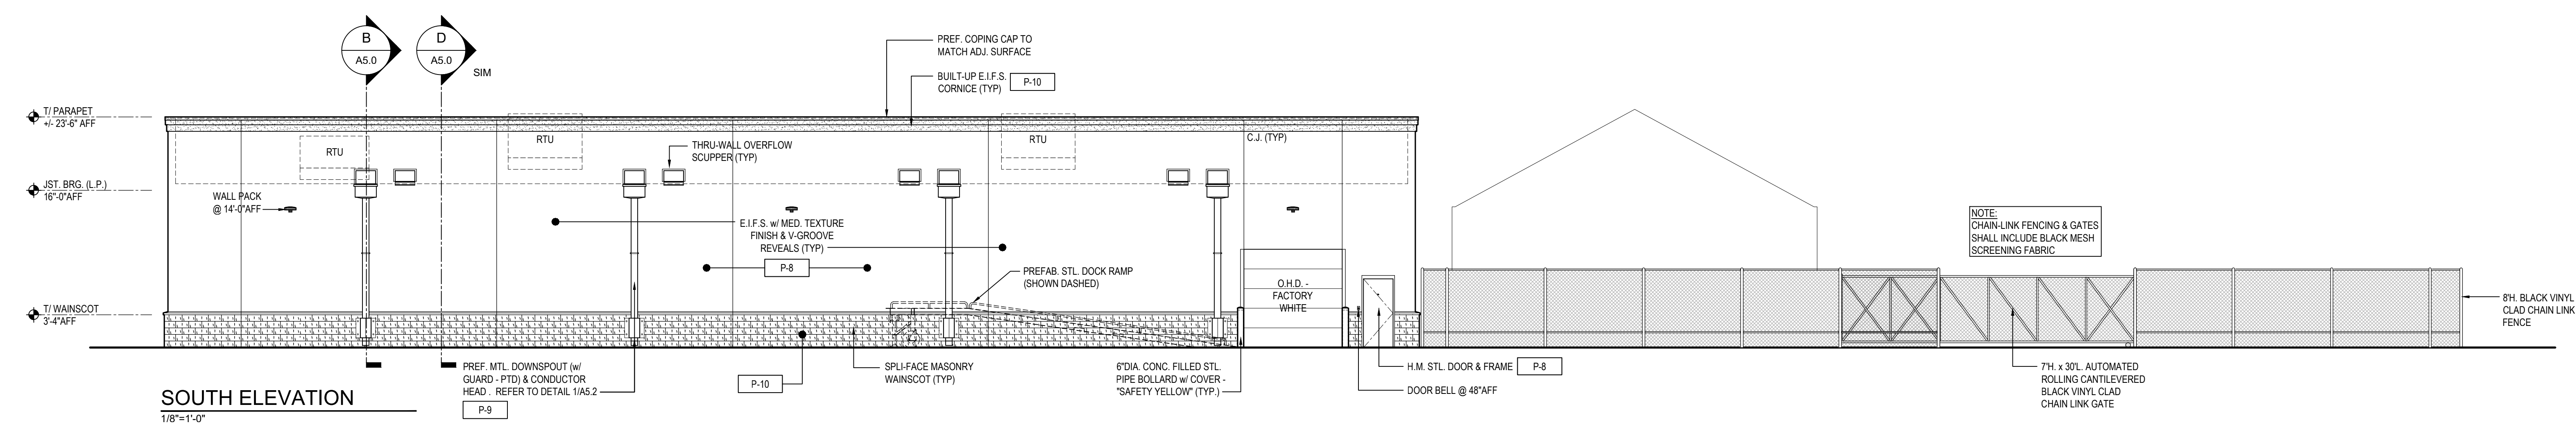

**SOUTH ELEVATION**  
 1/8"=1'-0"

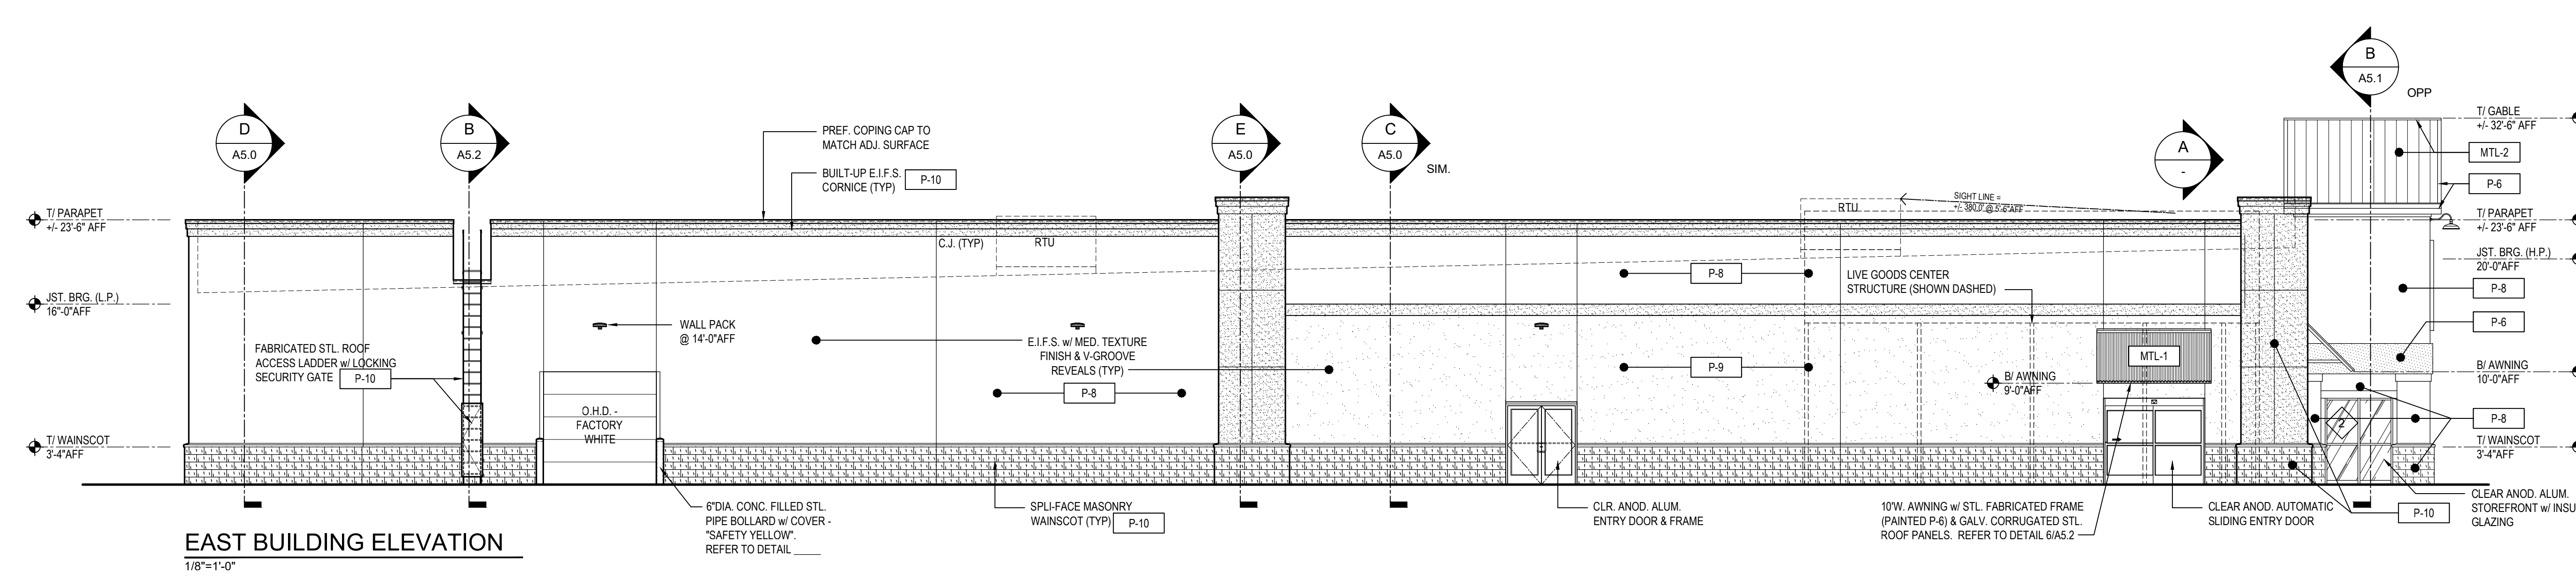

**EAST BUILDING ELEVATION**  
 1/8"=1'-0"

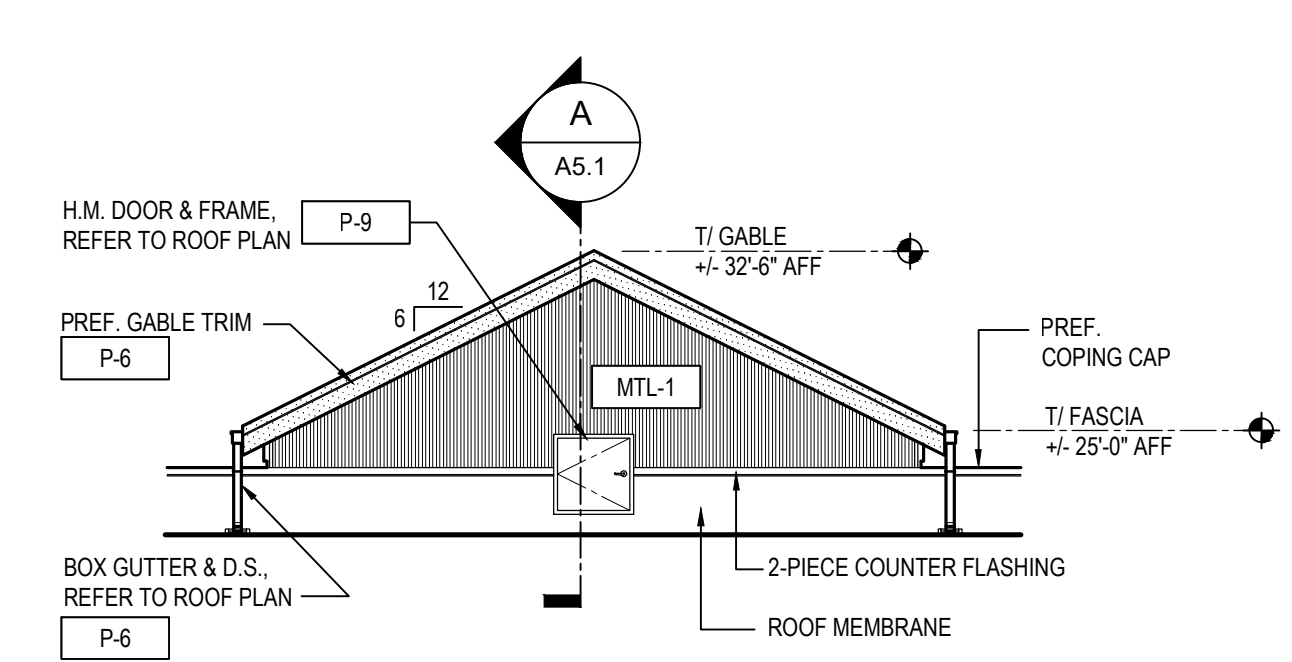

**A ELEVATION**  
 1/8"=1'-0"