


Digitally signed by Pedro Corrales
 DN: cn=US, o=Pedro Corrales, ou=BOCA RATON, ou=THE CORRALES GROUP ARCHITECTS, INC., cn=Pedro Corrales, email=pc@2000boca.com, c=US
 Date: 2022.04.28 11:52:23 -0400

PETER CORRALES
 LICENSE NO. AA-0002519

Copyright © 2022 by Pedro Corrales. All rights reserved. No part of this document may be reproduced, stored in a retrieval system, or transmitted in any form or by any means, electronic, mechanical, photocopying, recording, or by any information storage and retrieval system, without the prior written permission of Pedro Corrales. This document is the property of Pedro Corrales and is to be used only for the project and location specified herein.

REVISIONS:

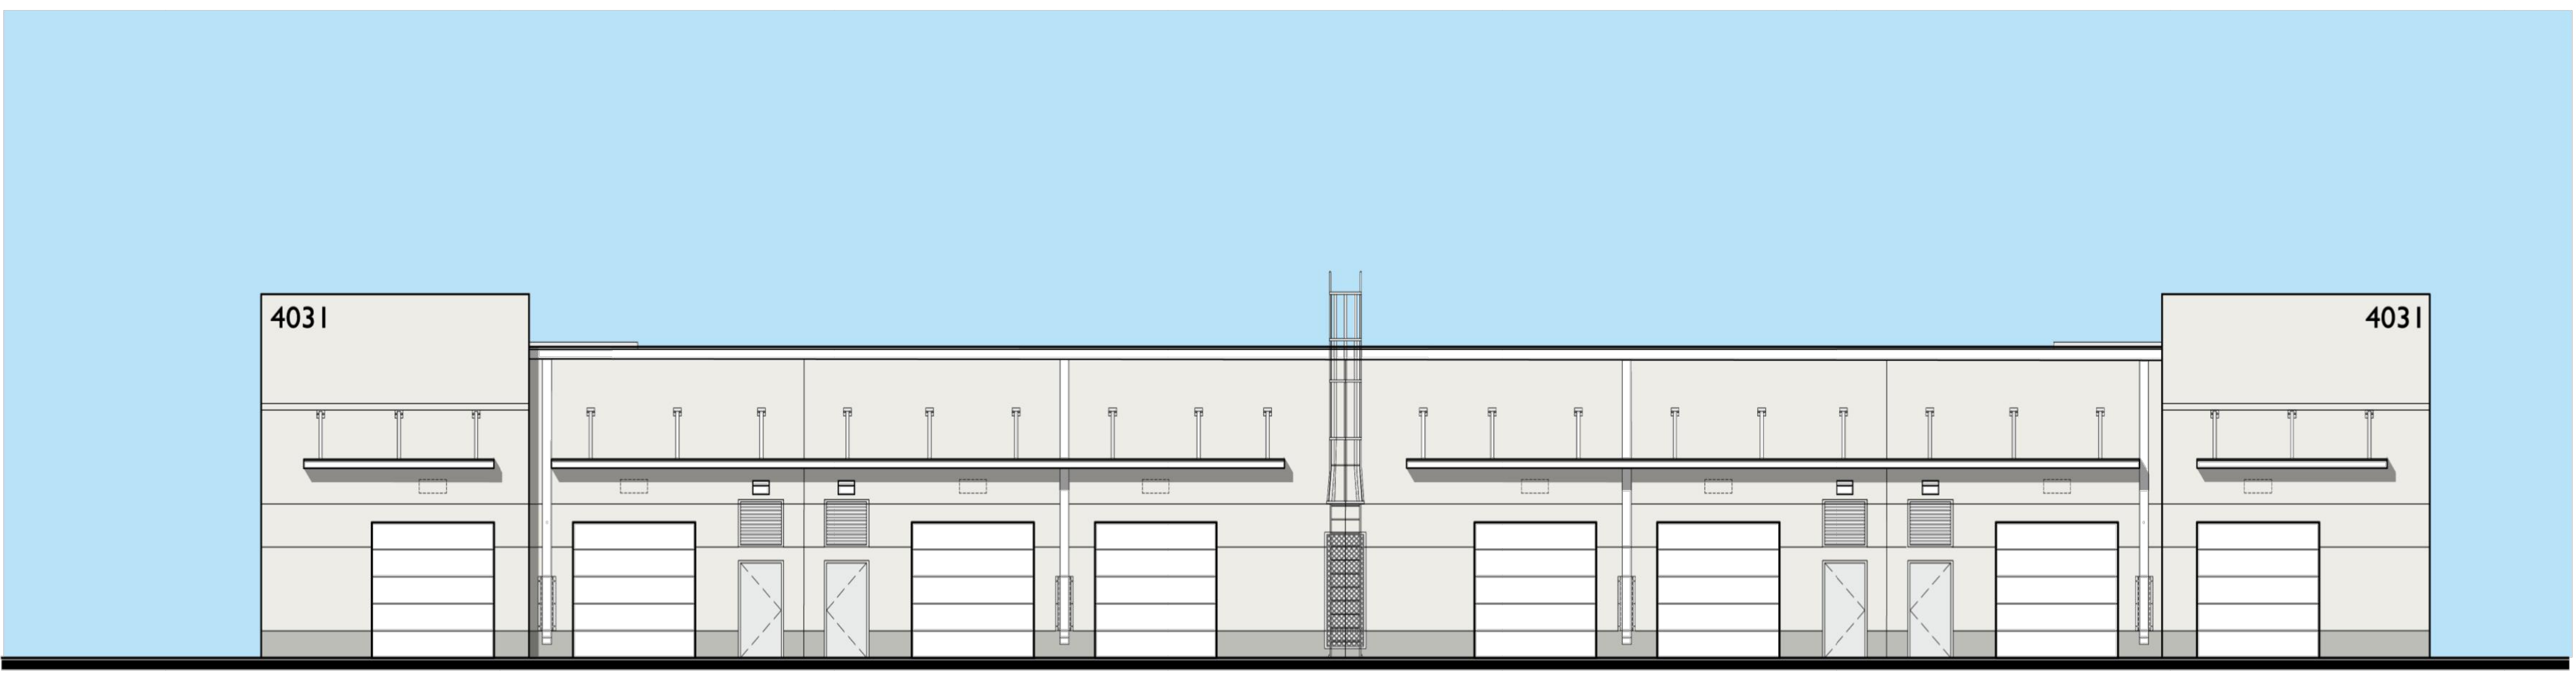

1 NORTH ELEVATION
 SCALE: 1/8" = 1'-0"



2 WEST ELEVATION
 SCALE: 1/8" = 1'-0"

BUILDING PAINT LEGEND			
	SW 2863 - POWDER BLUE TEX-COTE FINISH: FINE TEXTURE		SW 1061 - CITYSCAPE TEX-COTE FINISH: FINE TEXTURE
	SW 1065 - ARGOS TEX-COTE FINISH: FINE TEXTURE		SW 1005 - PURE WHITE TEX-COTE FINISH: FINE TEXTURE

CORRALES GROUP ARCHITECTS
 2300 Corporate Blvd., Suite 145
 Boca Raton, Florida 33431 (561) 992-6700
 www.corralesgroup.com
 architect no. AR-0009122

Project: BUILDING 2
 LOCATED AT
 WESTLAKE G WEST
 POD G SOUTHWEST
 PALM BEACH COUNTY, FL
 PREPARED FOR
 BEN TRISTANO

SHEET TITLE
**COLORED
 ELEVATIONS**

Sheet No. **A-17**
 Project No. 22048
 Date: 03-25-2022
 Sheet 17 of 1