
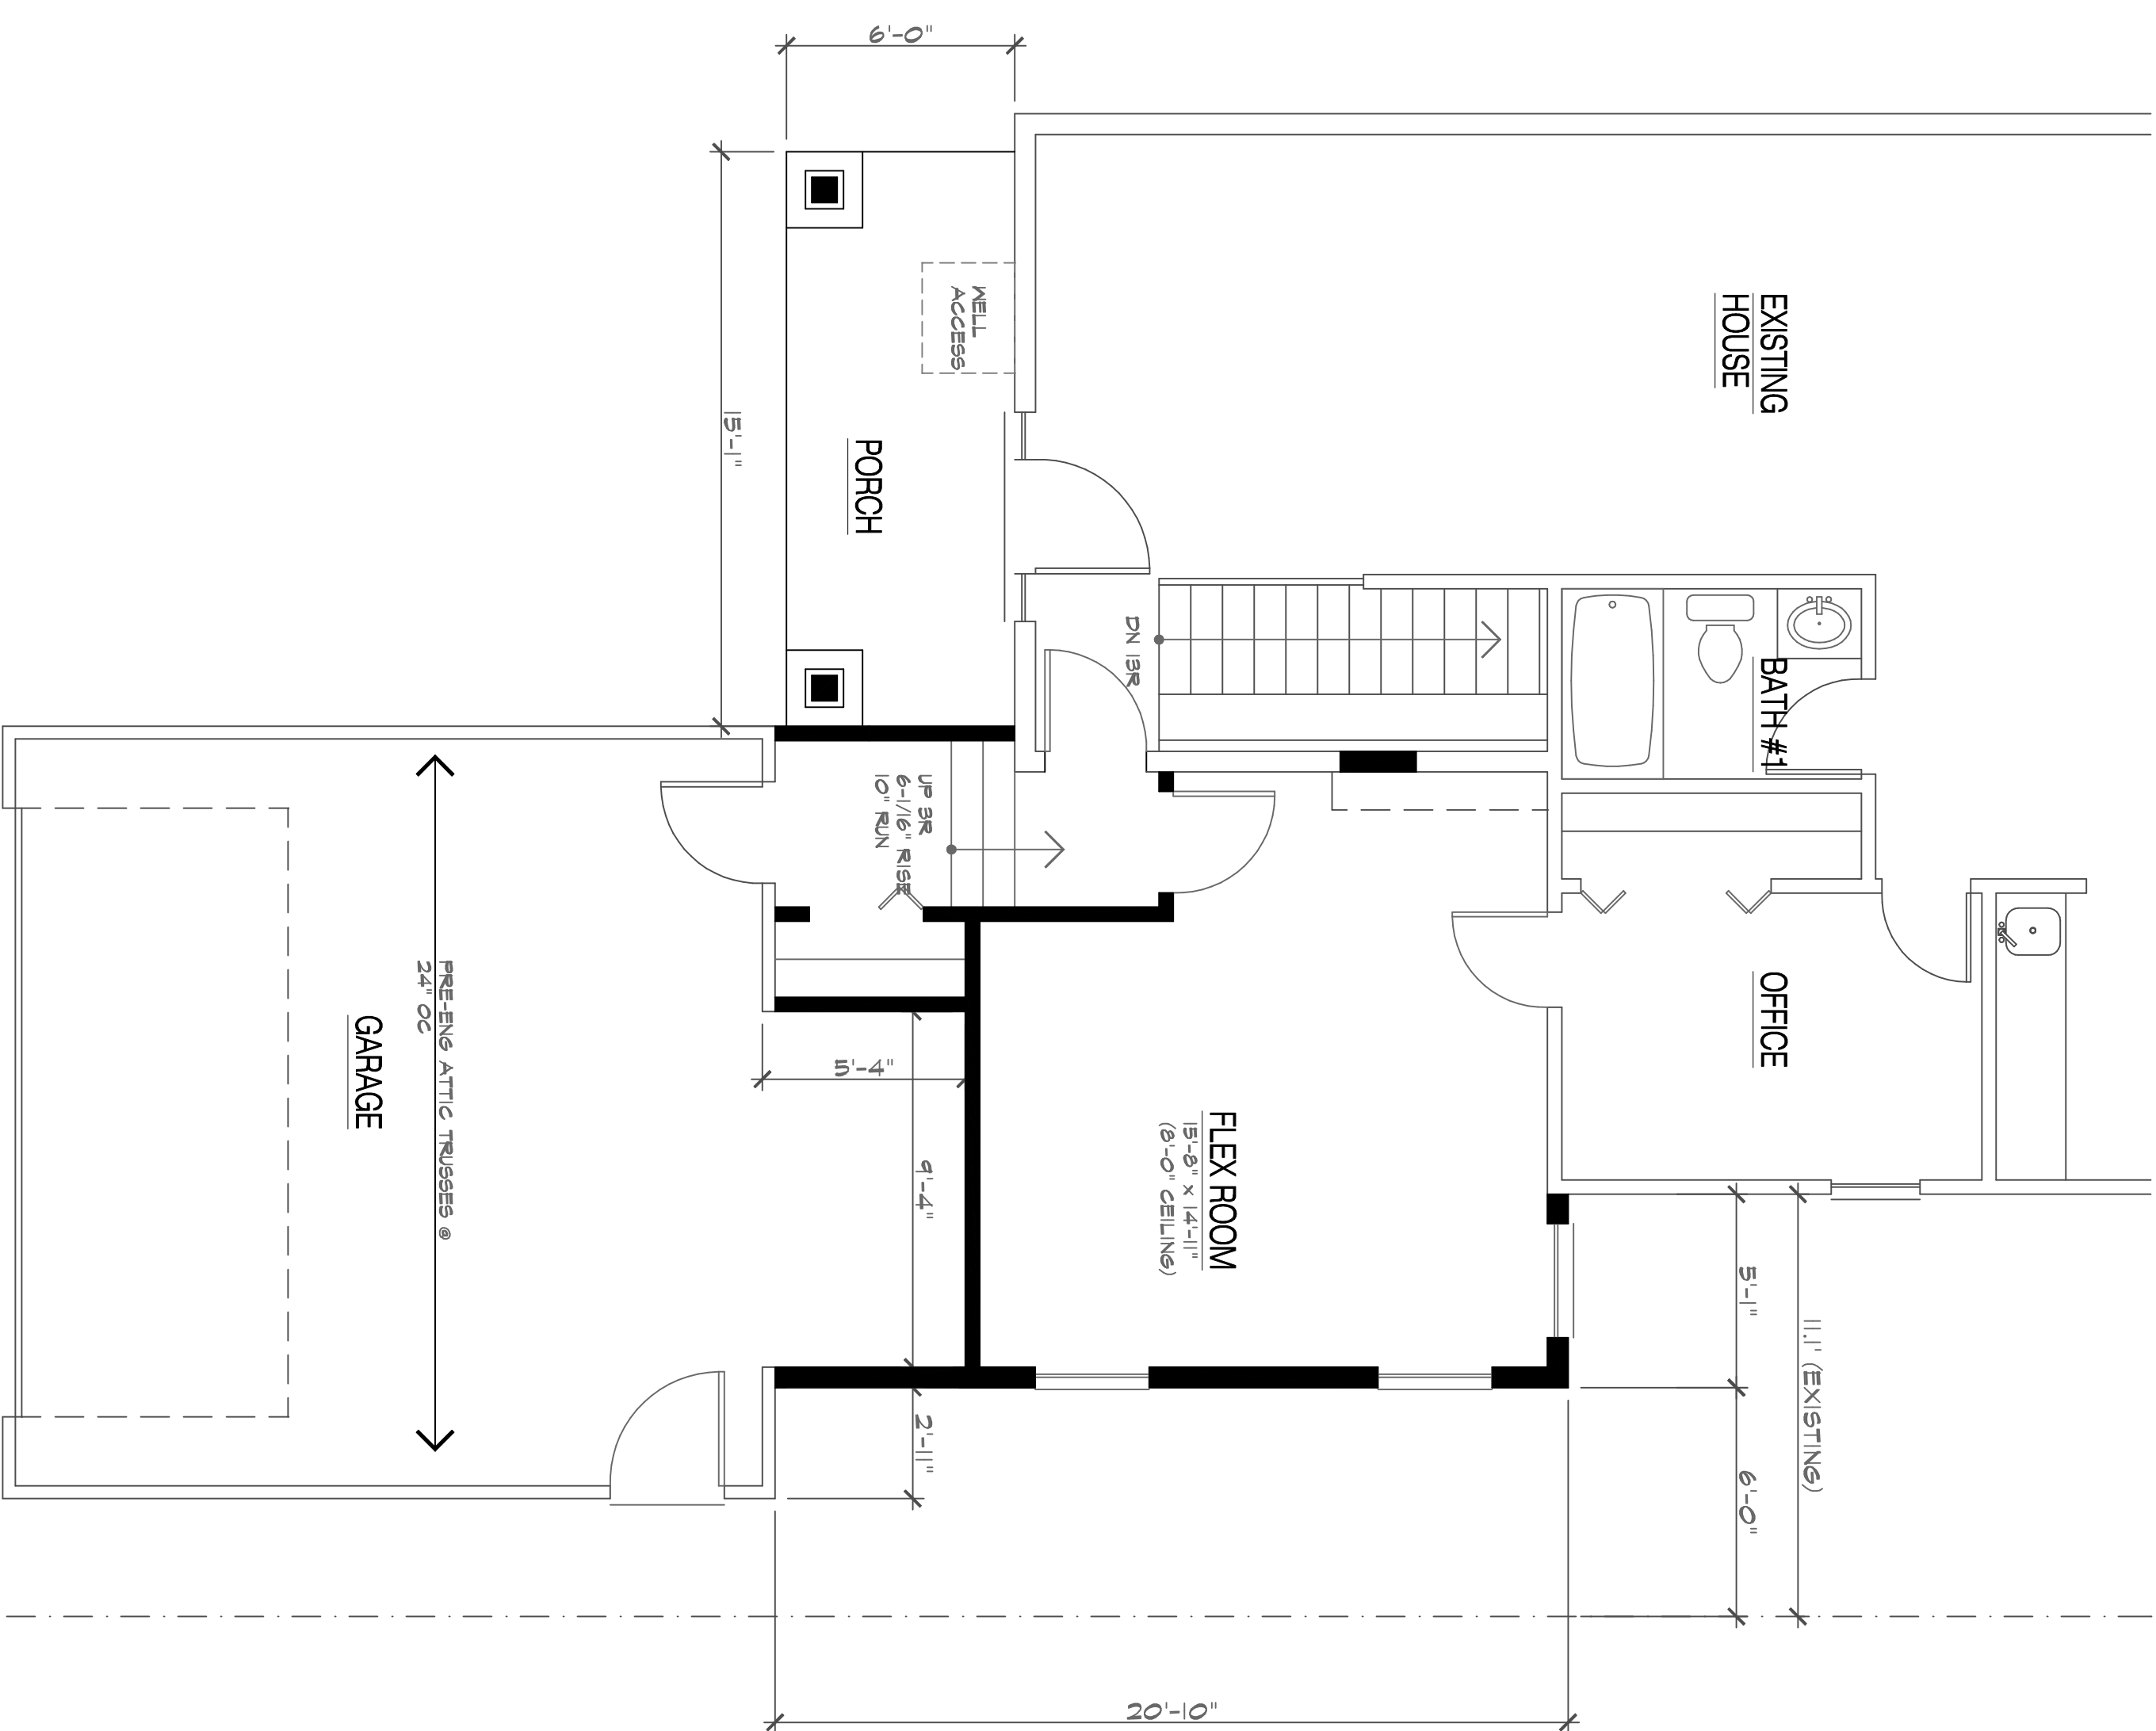


WALL LEGEND	
EXISTING WALL	—————
DEMOLITION WALL	- - - - -
NEW WALL	—————
BRICK	XXXXXXXXXX
MASONRY BLOCK	XXXXXXXXXX

- NOTES:**
1. SMOKE ALARMS TO CODE: ALL SMOKE ALARMS TO BE ELECTRONICALLY INTERCONNECTED WITH A BATTERY BACKUP
  2. R315.1 Carbonmonoxide alarms. For new construction, an approved carbon monoxide alarm shall be installed outside of each separate sleeping area in the immediate vicinity of the bedrooms in *dwelling units* within which fuel-fired appliances are installed and in dwelling units that have attached garages.
  3. ELECTRICAL TO CODE
  4. RELOCATE A/C UNIT AND SEPTIC TANK

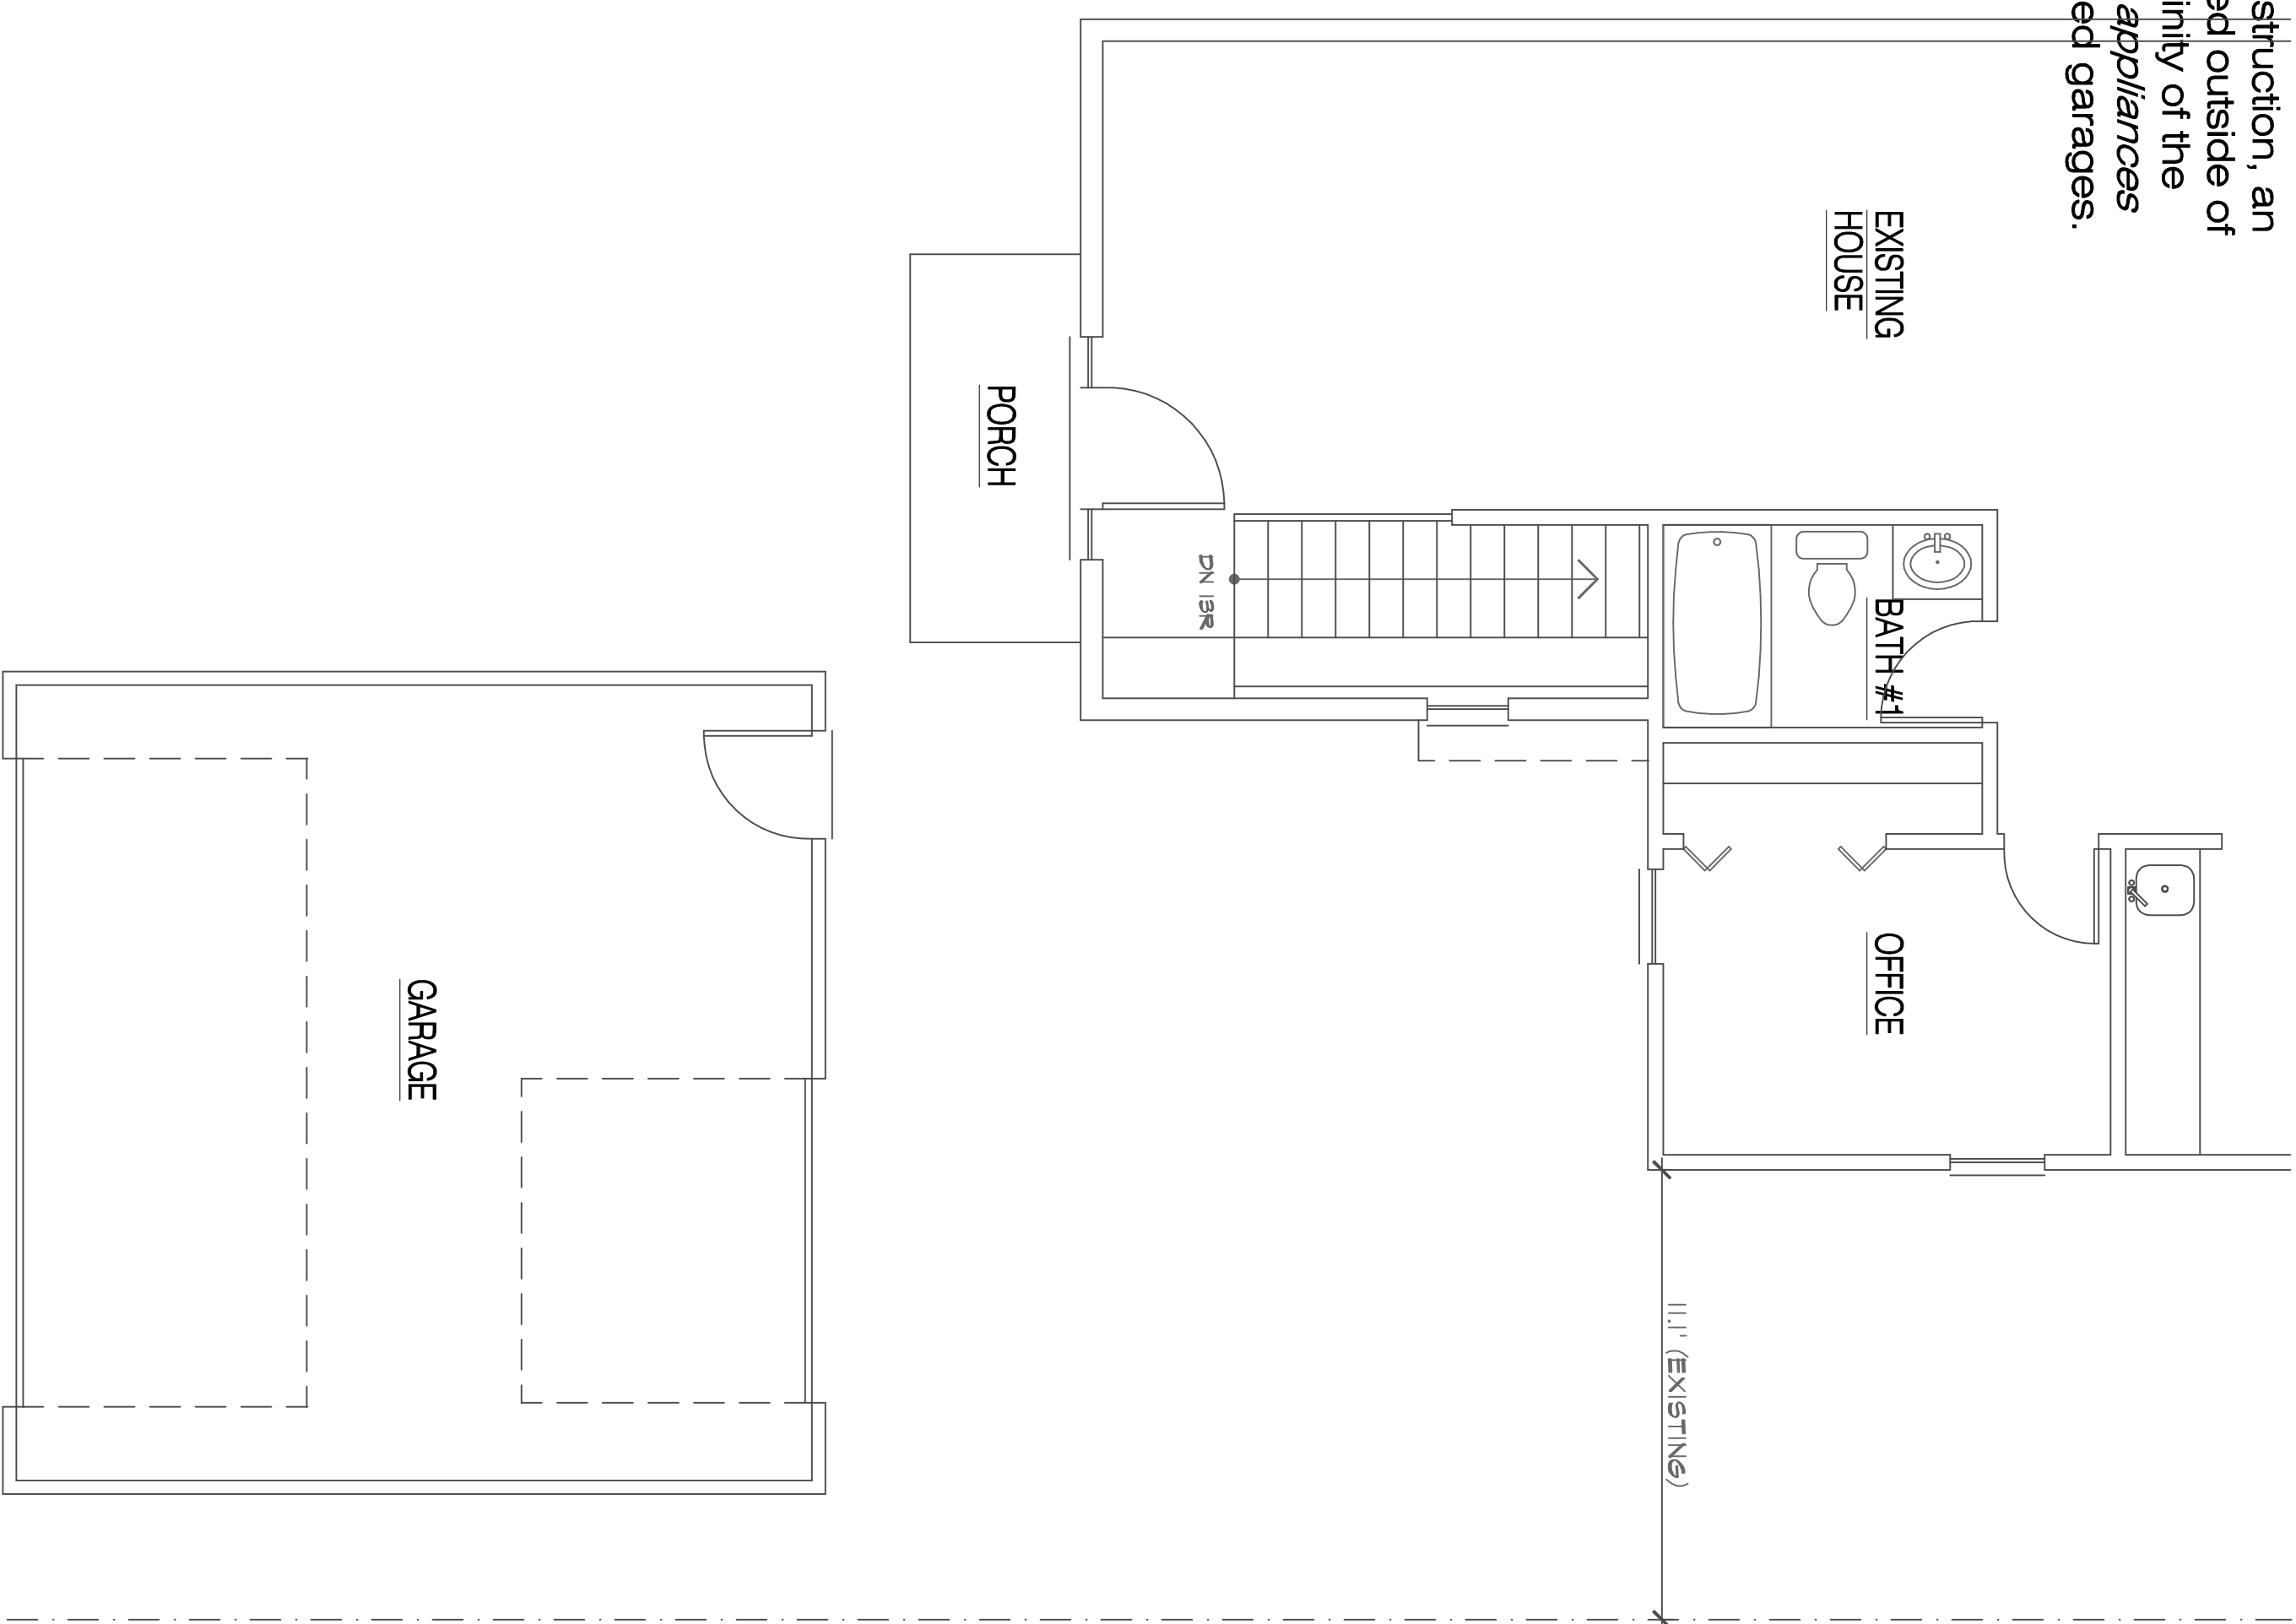

MAIN LEVEL  
EXISTING FLOOR PLAN  
SCALE: 1/4"=1'-0"

MAIN LEVEL  
PROPOSED FLOOR PLAN  
SCALE: 1/4"=1'-0"

REVISIONS	
NO.	DATE

A PROPOSED ADDITION/INTERIOR RENOVATION FOR:  
**O'KEEFE RESIDENCE**  
51 DANFORTH STREET  
WHITE LAKE, MICHIGAN 48386

**ZACK M OSTROFF & ASSOCIATES**  
RESIDENTIAL/COMMERCIAL DESIGNER/PLANNER  
web: www.zoarchitecture.com  
email: zack@zoarchitecture.com  
PH.248.425.4190

MEMBER  
**AIA**  
BID

THIS DRAWING, AS AN INSTRUMENT OF SERVICE, IS THE PROPERTY OF ZACK M OSTROFF & ASSOCIATES, ARCHITECTS, P.C. IT IS TO BE USED ONLY FOR THE PROJECT AND SITE SPECIFICALLY IDENTIFIED HEREON. IT IS NOT TO BE REPRODUCED, COPIED, OR TRANSMITTED IN ANY MANNER WITHOUT THE PERMISSION OF THE DESIGNER. THE CONTRACTOR SHALL VERIFY ALL DIMENSIONS AND EXISTING CONDITIONS WITH EACH PHASE OF HIS WORK.

SHEET TITLE  
**EXISTING/PROPOSED FLOOR PLANS**

SHEET SCALE  
**AS NOTED**

PRODUCT NO.  
**24-156**

DATE  
**12.17.24**

SHEET NUMBER  
**A-1**