

FINAL PLANS
10/22/21

DATE: _____
PURCHASER / OWNER: _____
PURCHASER / OWNER: _____
SALES CONSULTANT: _____
CONSTRUCTION SUPERINTENDENT: _____

BROCKDALE SERIES

OUR COUNTRY HOMES
700 W. HARWOOD ROAD # G2
HURST, TX. 76054
817-281-3388 www.ourcountryhomes.com



Date: 11-3-20
Designer: DWV

SHEET
S-2

COPYRIGHT 2020. ALL RIGHTS RESERVED.
THESE PLANS MAY NOT BE DUPLICATED WITHOUT THE EXPRESSED WRITTEN
CONSENT OF DUSTIN AUSTIN ENTERPRISES INC. DBA "OUR COUNTRY HOMES"

ADDITIONAL FLATWORK
ADDITIONAL COSTS MY BE
REQUIRED FOR DROP BEAMS,
CURBS SLOPES, ETC. THIS
WILL BE DETERMINED AT
PRE-CONSTRUCTION.

LOCATION AND QUANTITY
OF A/C CONDENSERS TO
BE DETERMINED BY
MECHANICAL COMPANY

PROPANE TANK
LOCATION TBD
SEPTIC SYSTEM
LOCATION TBD


LOT COVERAGE CALCULATION

LOT SIZE	1,212,309 SQ. FT.
NEW SLAB	5,396 SQ. FT.
NEW FLAT WORK	1,958 SQ. FT.

PLOT PLAN

EXISTING TREE EXISTING TREE
TO BE REMOVED


SCALE: 1"= 40'-0"

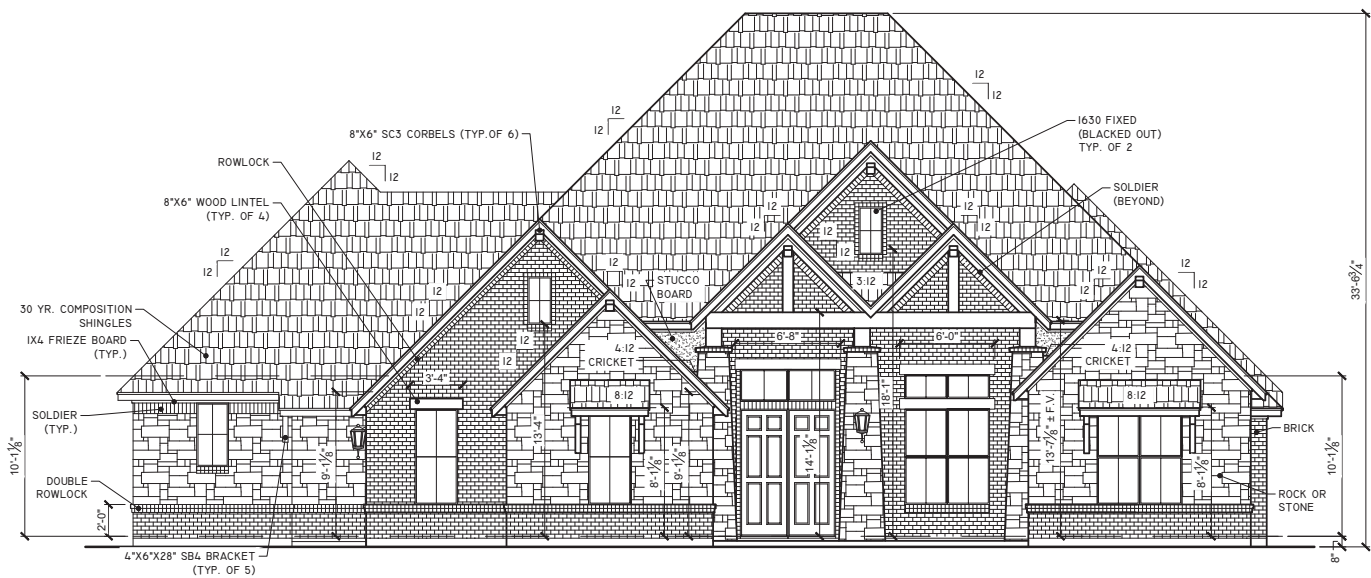

FRONT ELEVATION

100% MASONRY CONSTRUCTION

SCALE: 1/8"=1'-0"

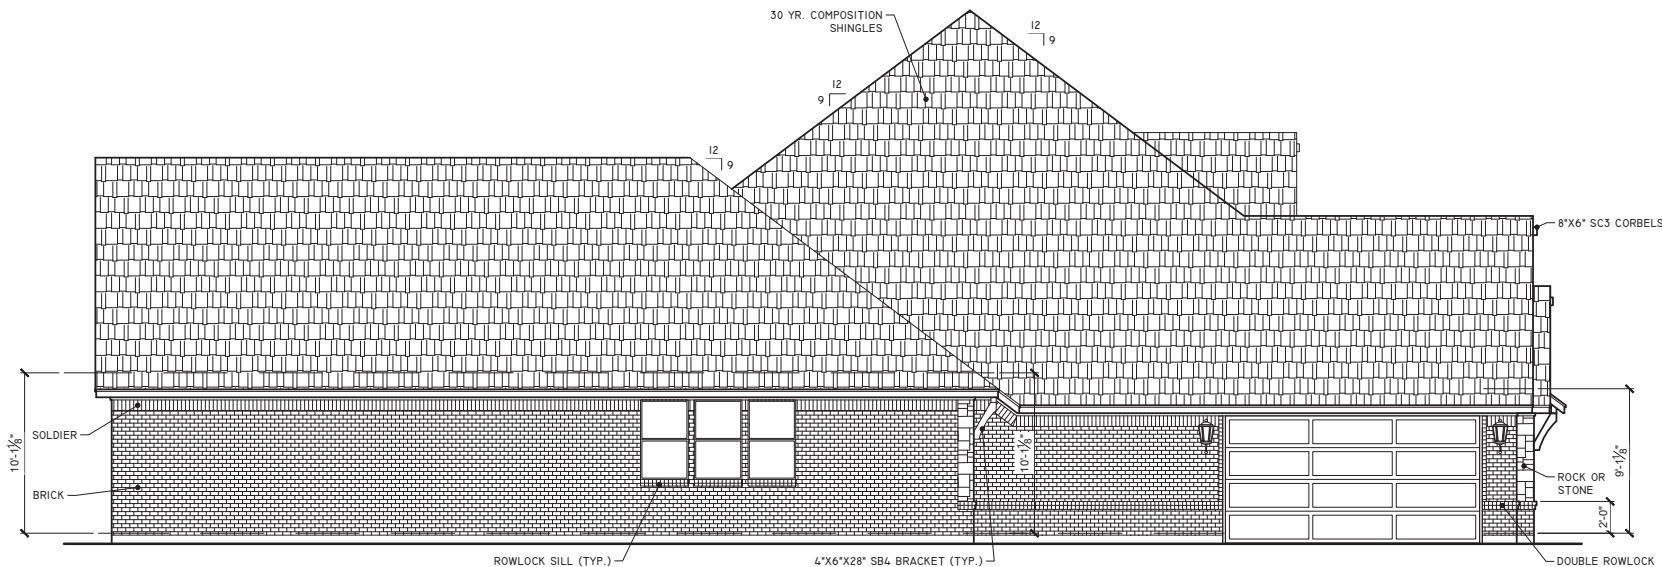

LEFT ELEVATION

SCALE: 1/8"=1'-0"

FINAL PLANS
10/22/21

DATE: _____

PURCHASER / OWNER: Belli Hohenstein

PURCHASER / OWNER: _____

SALES CONSULTANT: _____

CONSTRUCTION SUPERINTENDENT: _____

BEANS & HOHENSTEIN RESIDENCE
801 LAKE RANCH LANE
BOYOL
WYLLIE, TEXAS

BROCKDALE SERIES

OUR COUNTRY HOMES
700 W. HARWOOD ROAD # G2

817-281-3388 www.ourcountryhomes.com




Date:
11-3-20
Designer:
DWV

SHEET
3

COPYRIGHT 2020. ALL RIGHTS RESERVED.
 THESE PLANS MAY NOT BE DUPLICATED WITHOUT THE EXPRESSED WRITTEN
 CONSENT OF DUSTIN AUSTIN ENTERPRISES INC., DBA "OUR COUNTRY HOMES"


FINAL PLANS
10/22/21

DATE: _____
PURCHASER / OWNER: Belli Holenstein
PURCHASER / OWNER: _____
SALES CONSULTANT: _____
CONSTRUCTION SUPERINTENDENT: _____

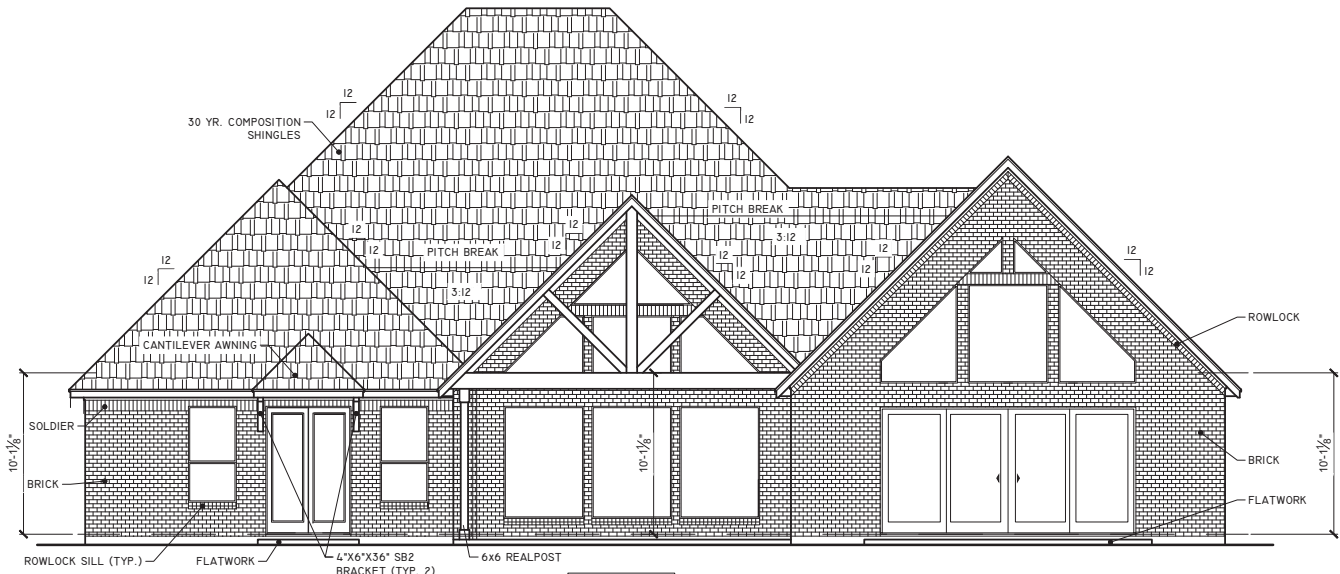

REAR ELEVATION

SCALE: 1/8"=1'-0"

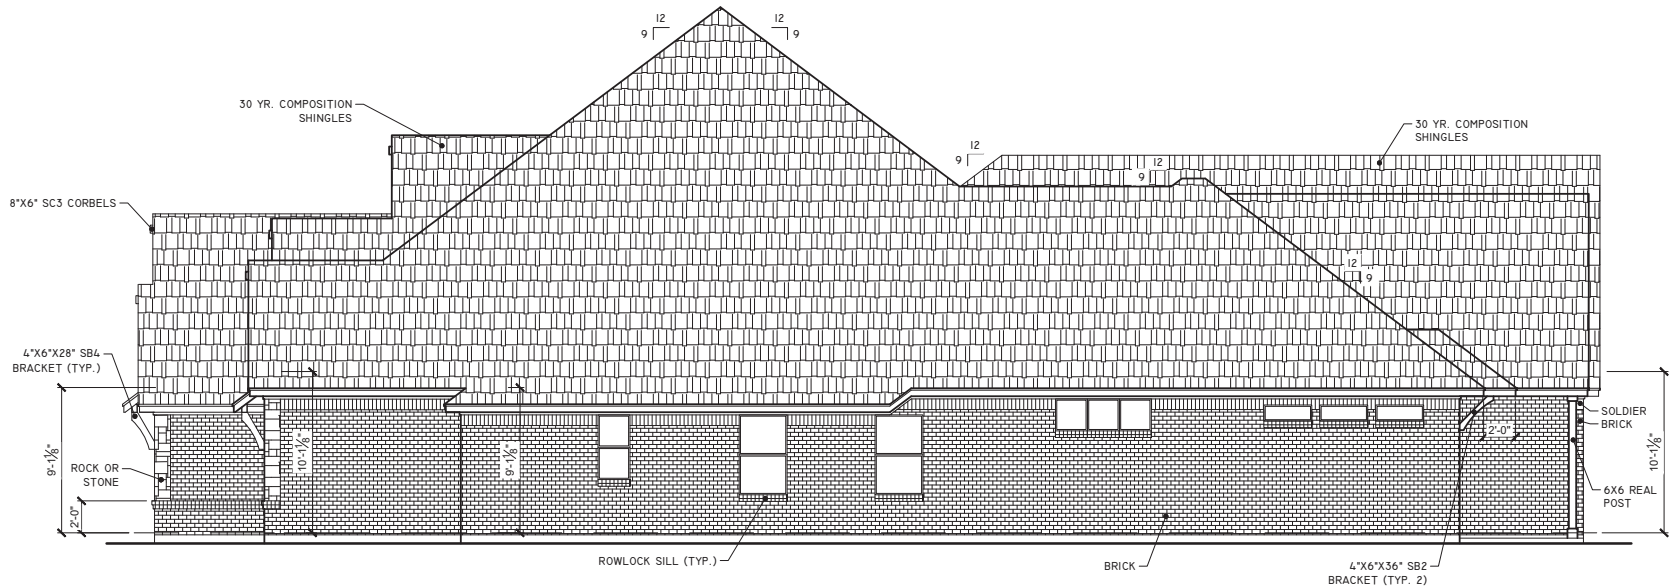

RIGHT ELEVATION

SCALE: 1/8"=1'-0"

COPYRIGHT 2020, ALL RIGHTS RESERVED.
THESE PLANS MAY NOT BE DUPLICATED WITHOUT THE EXPRESSED WRITTEN
CONSENT OF DUSTIN AUSTIN ENTERPRISES INC., DBA "OUR COUNTRY HOMES"



Date:
11-3-20
Designer:
DWV

SHEET

4

BROCKDALE SERIES

OUR COUNTRY HOMES
700 W. HARKWOOD ROAD # G2
HURST, TX. 76054
817-281-3388 www.ourcountryhomes.com

BEANS & HOHENSTEIN RESIDENCE
801 LAKE RANCH LANE
BOYOL
WYLLIE, TEXAS