


BHM-ENGL-04 11/30/2015 10:51:34 AM P:\bham\ALABASTER\15000\Drawings\Reids_Tank_site\15000APP_B.dgn

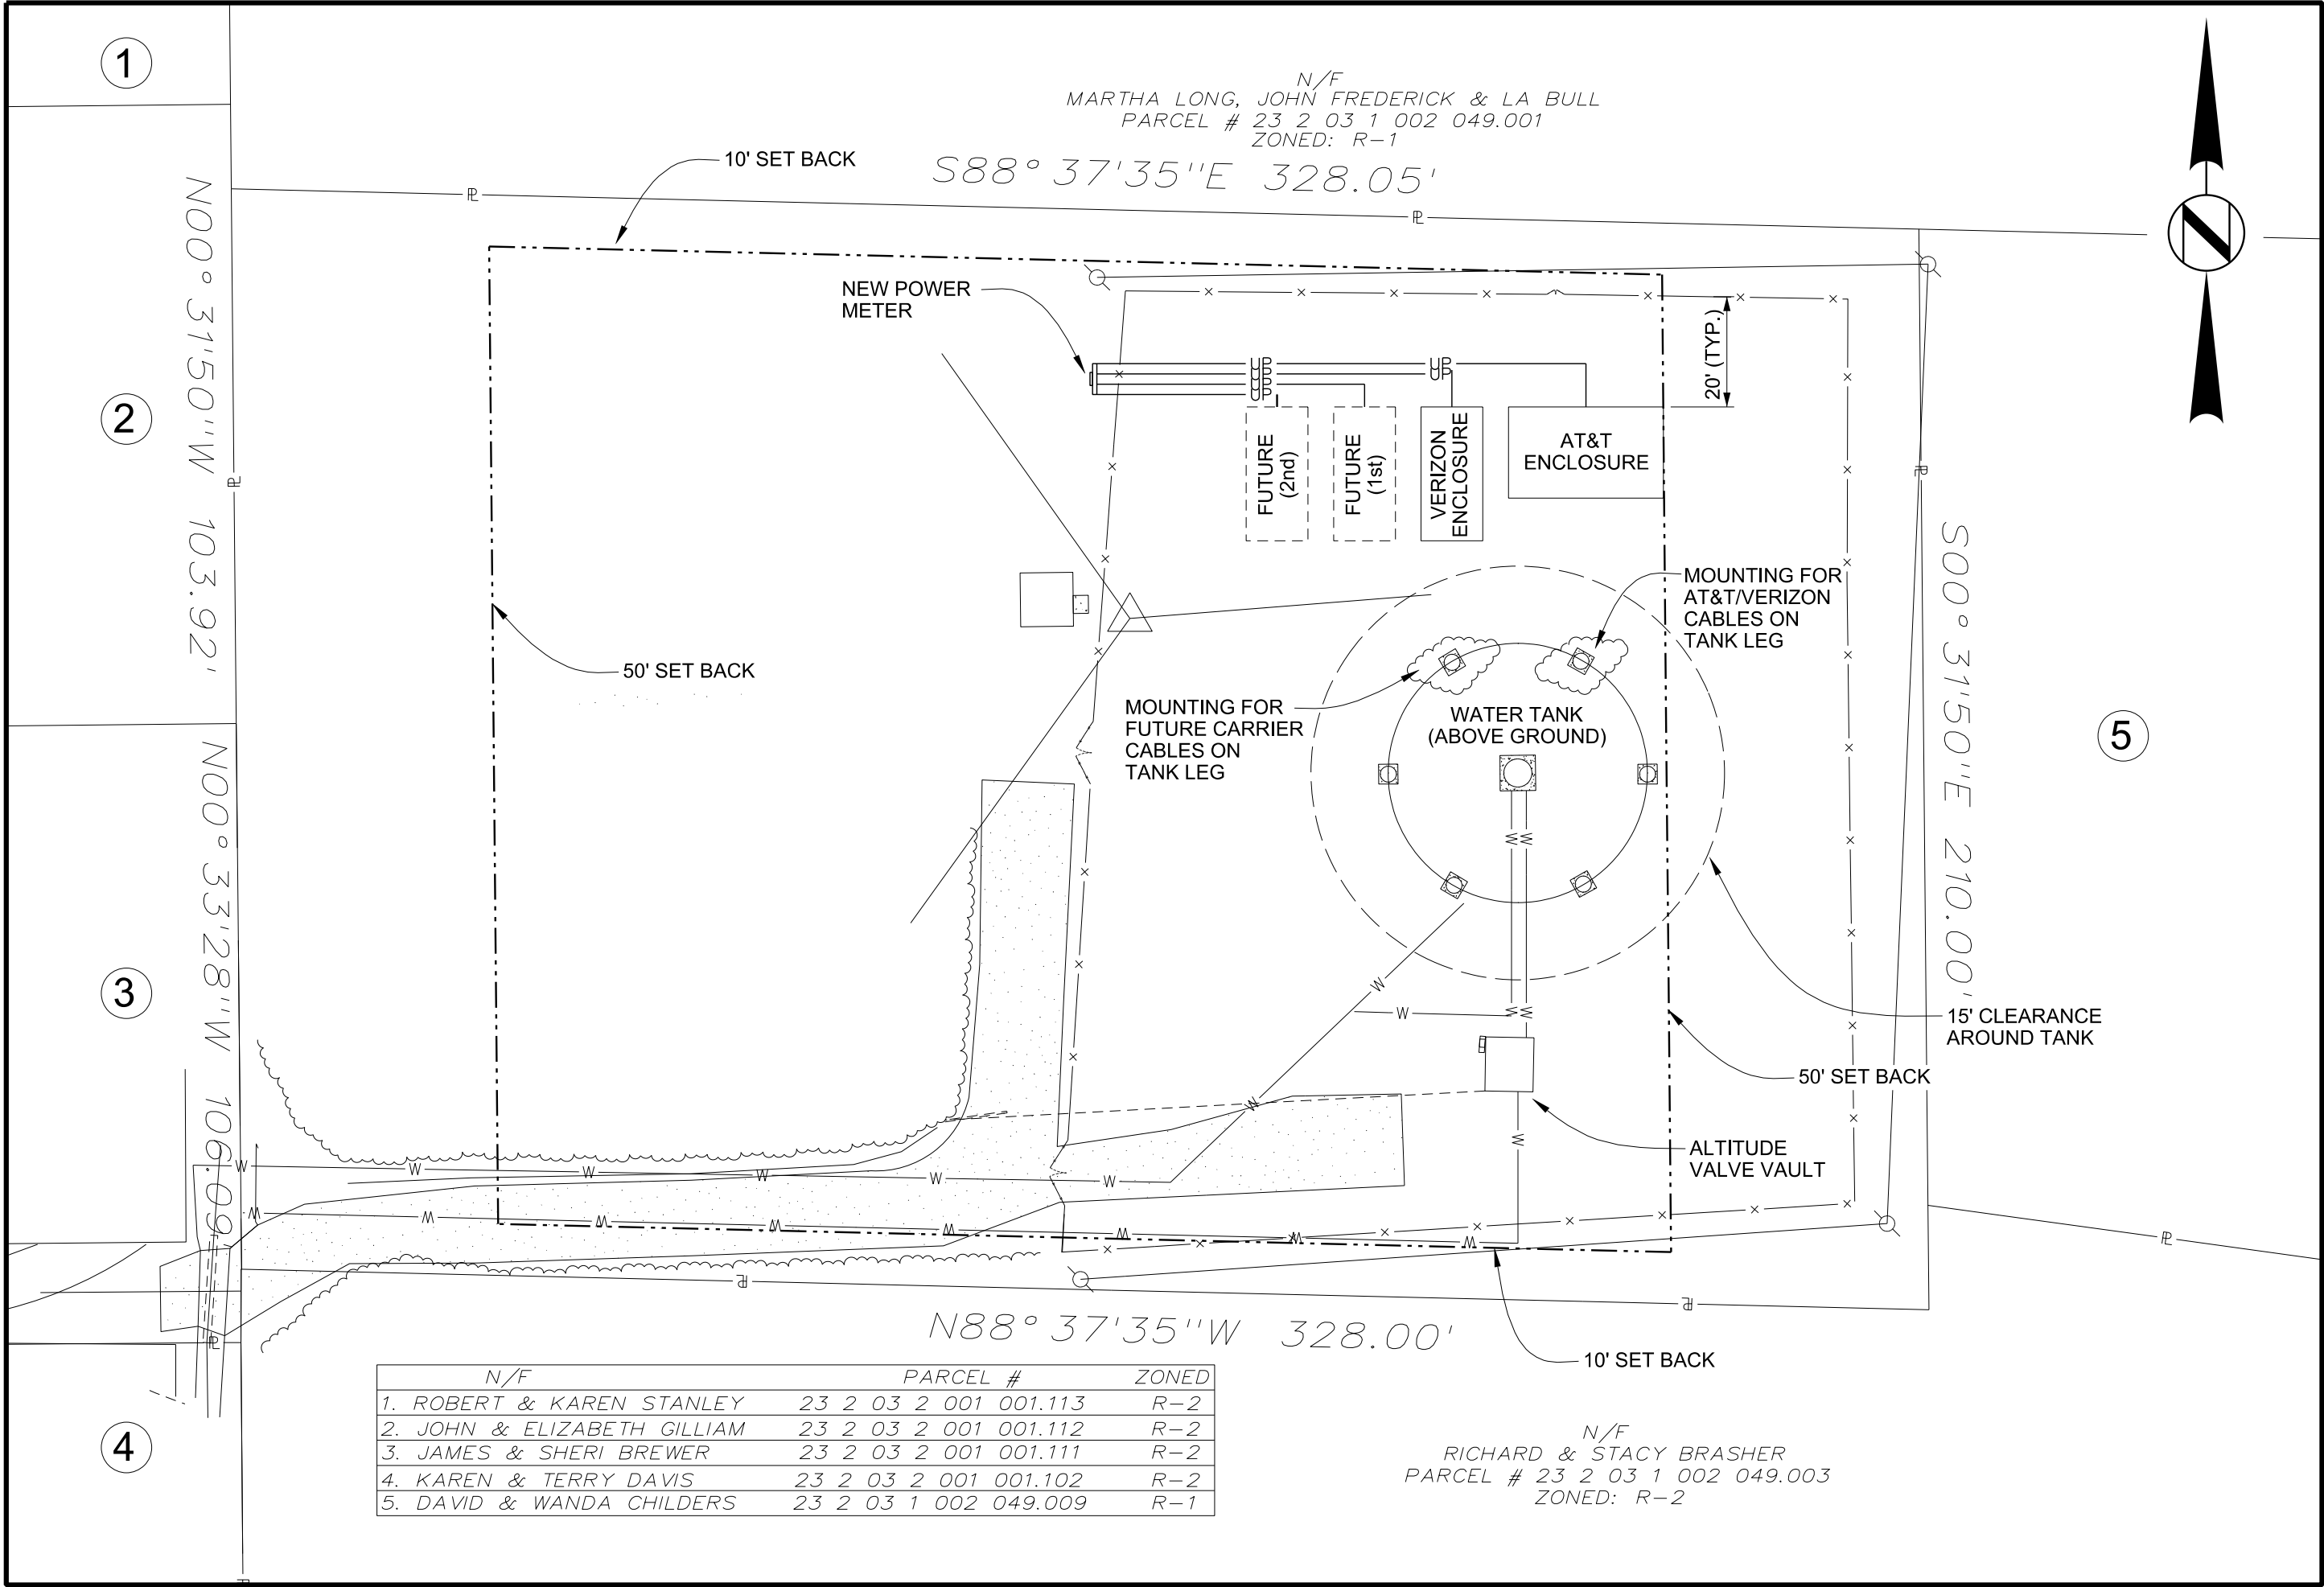

N/F	PARCEL #	ZONED
1. ROBERT & KAREN STANLEY	23 2 03 2 001 001.113	R-2
2. JOHN & ELIZABETH GILLIAM	23 2 03 2 001 001.112	R-2
3. JAMES & SHERI BREWER	23 2 03 2 001 001.111	R-2
4. KAREN & TERRY DAVIS	23 2 03 2 001 001.102	R-2
5. DAVID & WANDA CHILDERS	23 2 03 1 002 049.009	R-1

KREBS
ENGINEERING

ALABASTER WATER

REID'S WATER TANK SITE

ALABASTER, ALABAMA

SPECIAL EXEMPTION APPLICATION

PROJECT NO. 15000

SCALE 1" = 30'-0"

DATE DEC.15

APP.B