



4/17/2023 4:46:29 PM C:\Users\hbsishop\Documents\2904_Alabaater Amphitheater_A23_Central_hbsishop.rvt

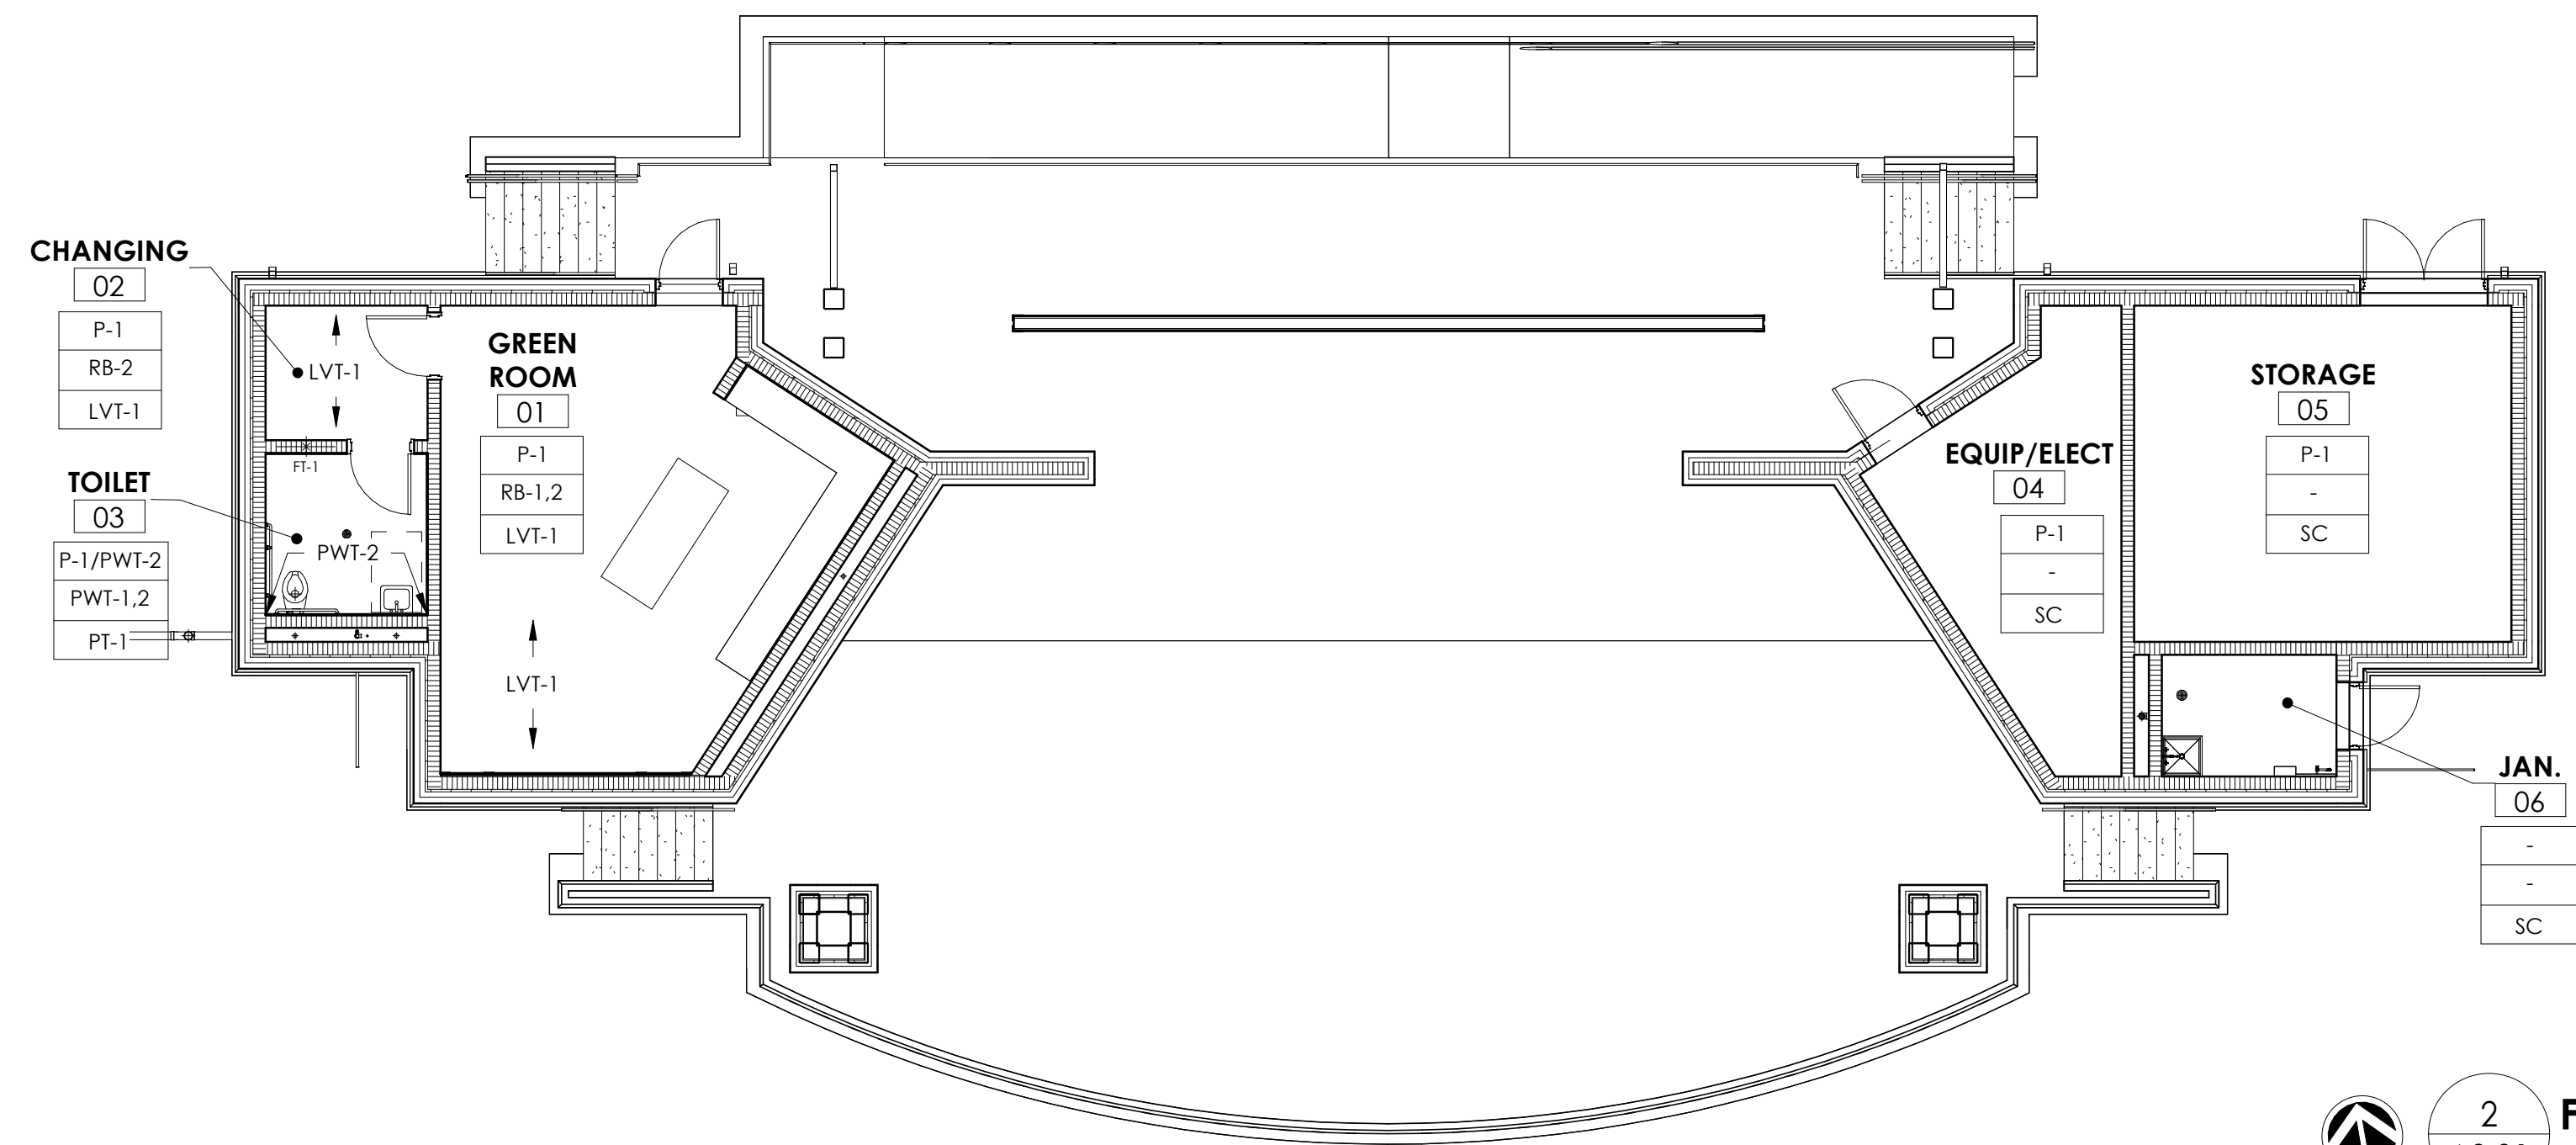

2
A9.01
TRUE NORTH
1/8" = 1'-0"

FIRST FLOOR FINISH PLAN - PAVILION

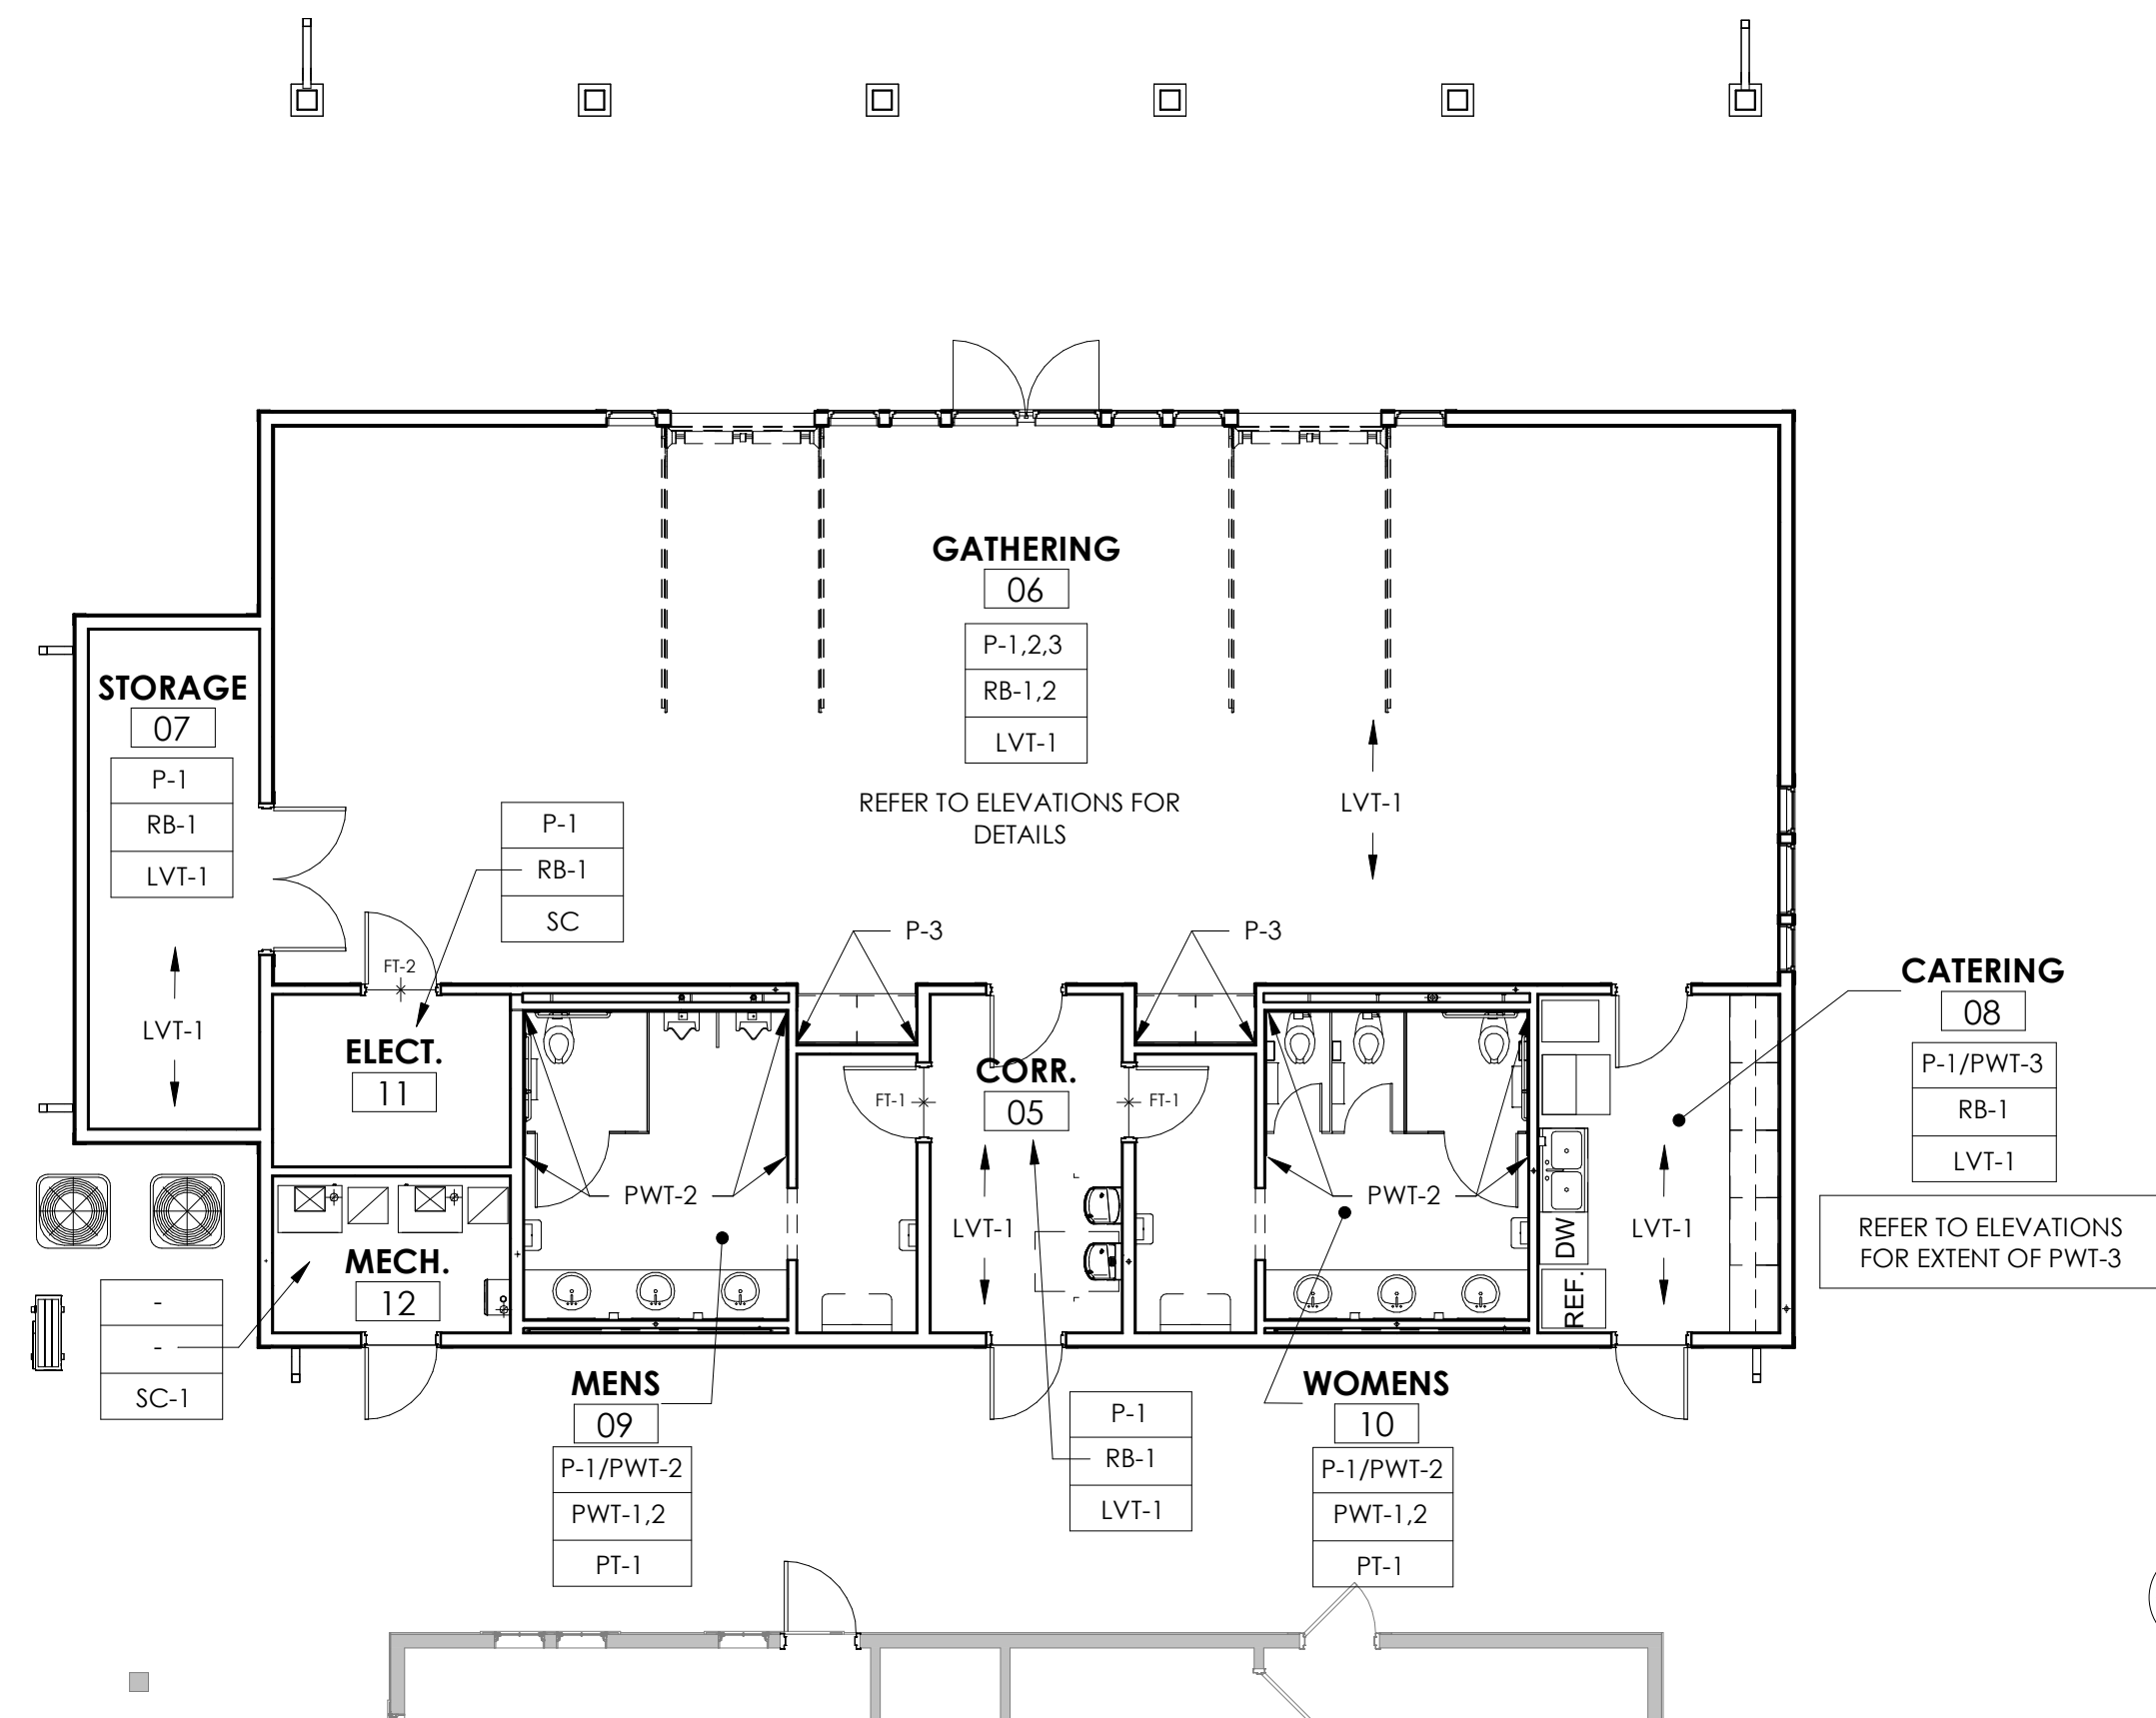

1
A9.01
TRUE NORTH
1/8" = 1'-0"

FIRST FLOOR FINISH PLAN - SENIOR CENTER ADDITION

ALTERNATE NO. 01

FINISH & ACCENT LEGEND

SEE SHEET A9.00 FOR INTERIOR DESIGN FINISH LISTING

ACCENT AND/OR SPECIFIC FINISH

XX-XX
XX-XX
XX-XX

WALL FINISH
BASE FINISH
FLOOR FINISH

FLOORING TRANSITION REQUIRED BETWEEN DIFFERENT FLOORING MATERIALS

SHEET SPECIFIC KEYNOTES FOR THIS NEW CONSTRUCTION FINISH PLAN:

101: DOOR FRAMES PAINTED, P-2, IN LATEX, SEMI-GLOSS FINISH, TYPICAL



ALABASTER AMPHITHEATER ALABASTER, ALABAMA



I.F.C.

ISSUED FOR CONSTRUCTION

REVISIONS:		
No	Date	Description

SHEET TITLE:
FIRST FLOOR FINISH PLANS

PROJECT NUMBER: 2904
CHECKED BY: BHS
ISSUE DATE: 4/14/23
DRAWN BY: HC

A9.01