


Raise valve box for Fire Hydrant raised in South Park Addition

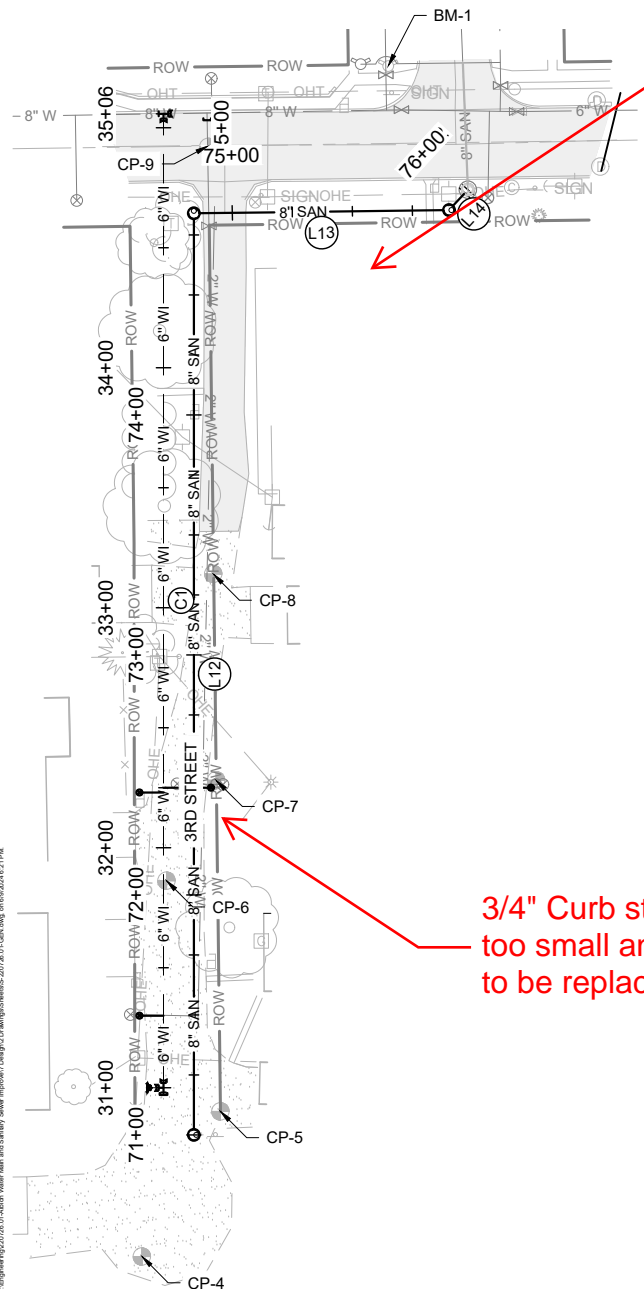

3/4" Curb stop box too small and needs to be replaced

HORIZONTAL SURVEY CONTROL - **COORD SYS**

POINT NAME	NORTH US SURVE	LONG CRIPTION
CP-1	92477	AP
CP-2	92441	AP
CP-5	92049	
CP-7	92187	
CP-8	92273.17	IRON BAR
CP-10	92408.35	SURVEY SPIKE
CP-11	95046.91	SURVEY SPIKE
CP-12	95065.86	CHISELED
CP-13	97056.50	1" PIPE
CP-14	97187.31	1 1/2" PIPE
CP-15	97653.61	1" PIPE
CP-16	97696.39	SURVEY SPIKE AND WASHER
CP-17	97717.32	1" PIPE
CP-18	92435.06	IRON BAR
CP-19	92500.18	REBAR
CP-20	92429.33	1/2" IRON BAR
CP-21	92495.85	3/4" PIPE
CP-22	93316.73	1" PIPE
CP-23	93281.56	1" PIPE
CP-24	93220.69	1" PIPE
CP-25	92995.54	5/8" PIPE
CP-26	93704.29	5/8" PIPE
CP-27	93667.23	5/8" PIPE
CP-28	93625.80	1" PIPE
CP-29	93641.78	1" PIPE
CP-30	93644.03	1" PIPE
CP-31	93647.47	1" PIPE
CP-32	93615.80	3/4" PIPE
CP-33	93725.96	5/8" IRON PIPE
CP-34	94160.22	5/8" IRON PIPE
CP-35	98809.14	5/8" REBAR

Lawn weedy
Spray weed killer
Overseed with owners seed mix

8" 3RD SANITARY SEWER ALIGNMENT

NUMBER	LENGTH	LINE/CHORD DIR	START STATION, N, E	END STATION N, E
L12	383.98	N00°00'00"E	71+00.00, 92039.48, 96262.32	74+83.98, 92423.45, 96262.32
L13	106.33	N89°16'30"E	74+83.98, 92423.45, 96262.32	75+90.31, 92424.80, 96368.64
L14	11.55	N42°33'17"E	75+90.31, 92424.80, 96368.64	76+01.86, 92433.31, 96376.46

6" W FAIRVIEW WATER MAIN ALIGNMENT



NUMBER	LENGTH	LINE/CHORD DIR	START STATION, N, E	END STATION N, E
L15	8.00	N00°42'25"W	81+00.00, 92476.12, 97213.91	81+08.00, 92484.12, 97213.81
L16	268.99	N88°13'00"E	81+08.00, 92484.12, 97213.81	83+76.99, 92492.49, 97482.67
L17	4.00	S01°01'22"E	83+76.99, 92492.49, 97482.67	83+80.99, 92488.49, 97482.74

6" E WALNUT WATER MAIN ALIGNMENT

NUMBER	LENGTH	LINE/CHORD DIR	START STATION, N, E	END STATION N, E
L18	13.09	N00°00'00"E	111+00.00, 93679.77, 97403.80	111+13.09, 93692.86, 97403.80
L19	750.24	N88°59'31"E	111+13.09, 93692.86, 97403.80	118+63.33, 93706.06, 98153.93
L20	70.50	N66°26'35"E	118+63.33, 93706.06, 98153.93	119+33.83, 93734.24, 98218.55
L21	108.06	N66°26'35"E	119+33.83, 93734.24, 98218.55	120+41.89, 93777.42, 98317.60

6" HWY 14 WATER MAIN ALIGNMENT

NUMBER	LENGTH	LINE/CHORD DIR	START STATION, N, E	END STATION N, E
L22	5.00	S21°00'58"E	101+00.00, 93337.24, 98451.01	101+05.00, 93332.57, 98452.80
L23	154.77	S36°09'31"E	101+05.00, 93332.57, 98452.80	102+59.77, 93207.62, 98544.12

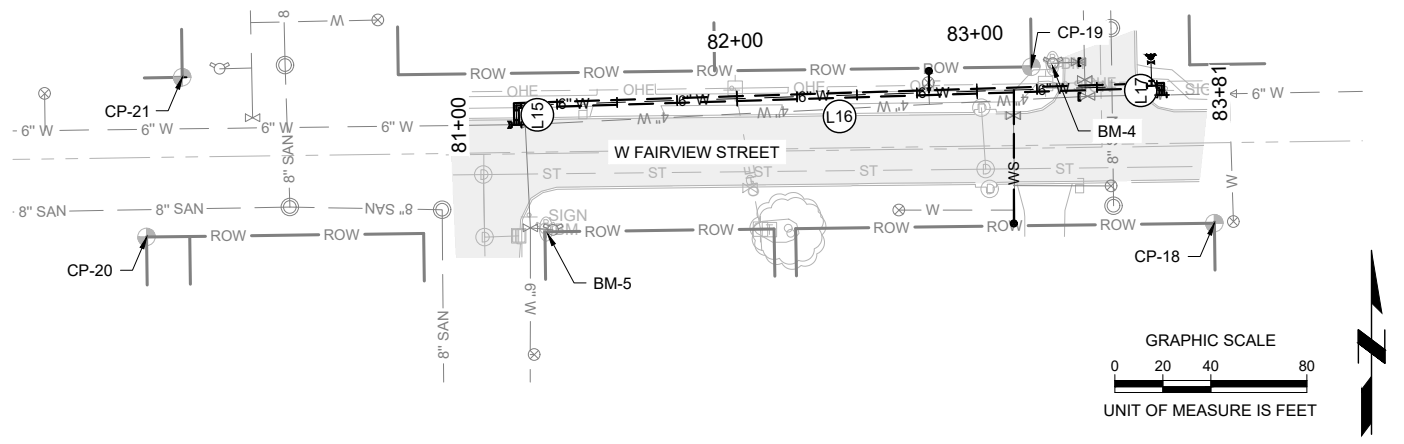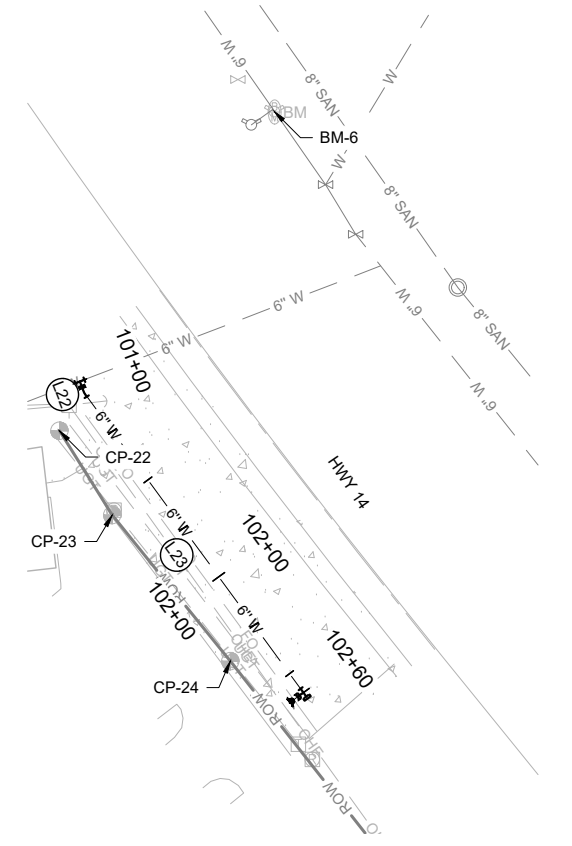

6" 3RD WATER ALIGNMENT

NUMBER	LENGTH	LINE/CHORD DIR	START STATION, N, E	END STATION N, E
C1	405.80	N00°00'07"W	31+00.00, 92059.13, 96249.71	35+05.80, 92464.93, 96249.70



6/1/2024

PROJECT NO.	220726.01
DATE	6/7/2024
DRAWN BY	ADP
FILE NAME	S-220726.01-GEN.dwg
FIELD BOOK	FIELD BOOK
FIELD CREW	FIELD CREW
SURVEY FILE NO.	SV-220726.01
PLAN IN HAND	EEJ
DATE	1/22/2024
70 PERCENT REVIEW	EEJ
DATE	3/1/2024
95 PERCENT REVIEW	EEJ
DATE	5/25/2024
REVISIONS	

