


MATCHLINE - SEE SHEET 068

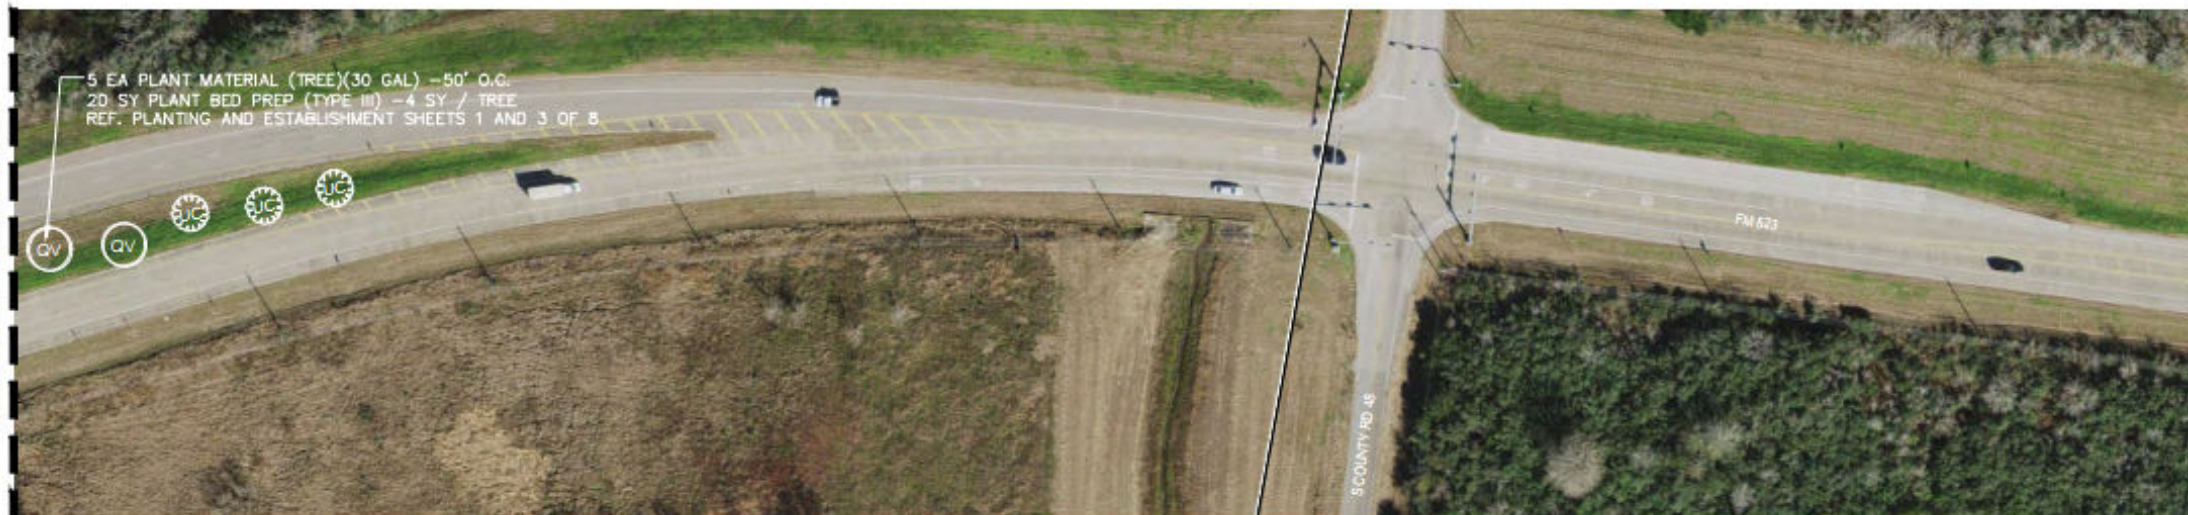

MATCHLINE THIS SHEET

MATCHLINE THIS SHEET



MATCHLINE - SEE SHEET 070

**NOTES**  
 SITE LOCATION SHEETS ARE DIAGRAMMATIC REPRESENTATIONS OF PROPOSED WORK AREAS ONLY.  
 CONTRACTOR IS RESPONSIBLE FOR LOCATING AND STAKING LIMITS OF EACH WORK AREA AS MAY BE REQUIRED IN ACCORDANCE WITH PLANS.  
 ADJUSTMENTS WILL BE MADE TO ACCOMMODATE SITE CONDITIONS. ALL LOCATIONS WILL BE APPROVED PRIOR TO ANY ADDITIONAL WORK.

PLANS NTS



01/30/2023



Parsons Kooch  
 Texas Department of Transportation

FM 523  
 PLANTING PLAN

CS:0178-04-007 SHEET 3 OF 7

FED. PROJ. DIST. NO.	FEDERAL AID PROJECT NO.	SHEET NO.
8		069
STATE	DISTRICT	COUNTY
TEXAS	HOU	GALVESTON, ETC
CONTRACT	SECTION	JOB
0978	03	116, ETC
		FM 523, ETC