



MATCHLINE - SEE SHEET 074

MATCHLINE - SEE SHEET 076

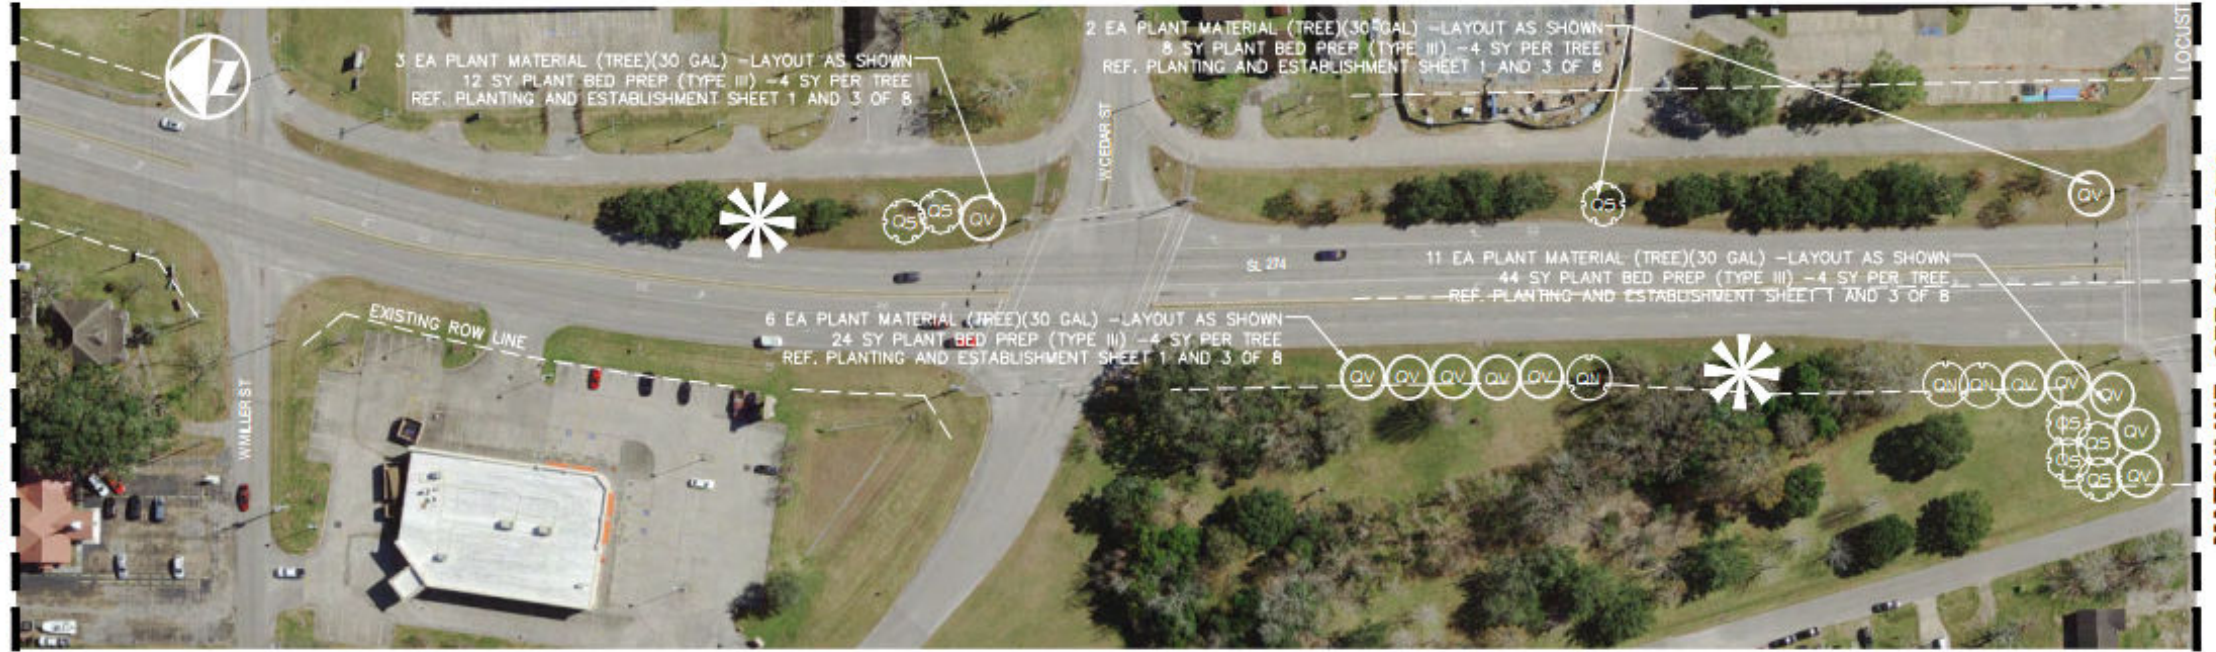

EXISTING TREES

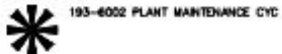

NOTES  
 SITE LOCATION SHEETS ARE DIAGRAMMATIC REPRESENTATIONS OF PROPOSED WORK AREAS ONLY.  
 CONTRACTOR IS RESPONSIBLE FOR LOCATING AND STAKING LIMITS OF EACH WORK AREA AS MAY BE REQUIRED IN ACCORDANCE WITH PLANS.  
 ADJUSTMENTS WILL BE MADE TO ACCOMMODATE SITE CONDITIONS. ALL LOCATIONS WILL BE APPROVED PRIOR TO ANY ADDITIONAL WORK.

PLANS NTS



01/30/2023



Texas Department of Transportation

SL 274  
 PLANTING PLAN

CSE-0111-13-004 SHEET 2 OF 4

FED. PROJ. NO. B	FEDERAL AID PROJECT NO.	SHEET NO. 075
STATE TEXAS	DISTRICT HOU	COUNTY GALVESTON, ETC
CONTRACT 097B	SECTION 03	HIGHWAY NO. 116, ETC
		FMS18, ETC