



**CHANGE ORDER**  
City Of Angels

Sheet 1 of 1

Change requested by:  Engineer  Contractor

CHANGE ORDER NO. 001	CONTRACT NUMBER	PROJECT Booster Way Sewer Replacement Project	FEDERAL NUMBER(S)
-------------------------	-----------------	--	-------------------

TO  
**R Sutton Enterprises, LLC, Contractor**

You are directed to make the following changes from the plans and specifications or do the following described work not included in the plans and specifications for this contract. **NOTE: This change order is not effective until approved by the engineer.**

Description of work to be done, estimate of quantities, and prices to be paid.

As shown in the attached drawing, Contractor shall complete the following tasks:

1. Remove existing 10" ACP sewer between MH 45 and MH 45-A and dispose of offsite.
2. Remove existing MH 45.
3. Furnish and install 10" DIP sewer between MH 45 and MH 45-A including testing per City standards.
4. Replace MH 45 per City Standards.
5. Restore pavement per City Standards.

A summary of the costs to complete the above tasks is as follows:

Furnish and install 10" sewer	67/LF	\$245/LF	\$16,415.00
Remove existing sewer lines	67 LF	\$125/LF	\$8,375.00
Remove existing manhole (MH 45)	1/LS	\$4,500/LS	\$4,500.00
Install new manhole (MH 45)	1 LS	\$15,000/LS	\$15,000.00
HMA	3.7/TON	\$469/TON	\$1,735.30

Estimated Cost:  Increase  Decrease **\$46,025.30**

For this order, the time of completion will be adjusted as follows: Additional 7 calendar days

**SUBMITTED BY**

SIGNATURE 	(PRINT NAME AND TITLE) Dave Richard, Engineer of Record	DATE 8/1/2024
---------------	--	------------------

**CITY APPROVAL BY**


SIGNATURE	(PRINT NAME AND TITLE)	DATE
-----------	------------------------	------

We, the undersigned contractor, have given careful consideration to the change proposed and agree to provide equipment, furnish materials, and perform the work specified above, and will accept as full payment the prices shown above. **NOTE: If you do not sign this order, you are directed to proceed with the ordered work. You may file a Request for Information within 15 days.**


**CONTRACTOR ACCEPTANCE BY**

SIGNATURE 	(PRINT NAME AND TITLE) Paul Johnson PPM/Supervisor	DATE 8-2-24
---------------	---	----------------

DESIGNED BY K. TRAN	REVISIONS	DATE REVISION	08/07/24
CHECKED BY D. RICHARD			
CONSULTANT PROJECT MANAGER D. RICHARD			
CITY OF ANGELES - DEPARTMENT OF PUBLIC WORKS BOOSTER WAY SEWER REPLACEMENT PROJECT			

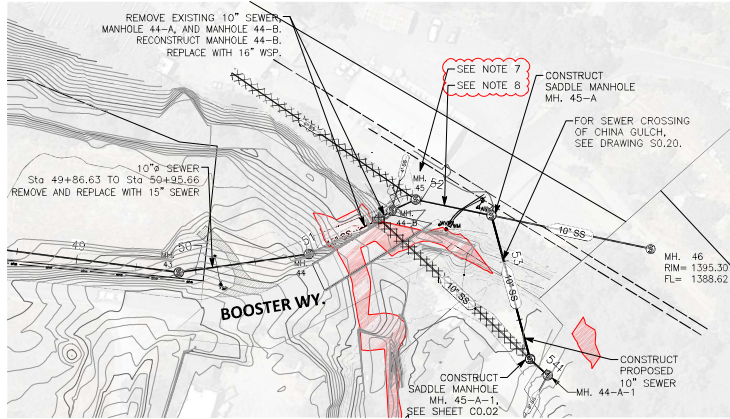

**PLAN**  
SCALE: 1" = 40'  
(FOR FULL SIZE PRINT - 22"x34")

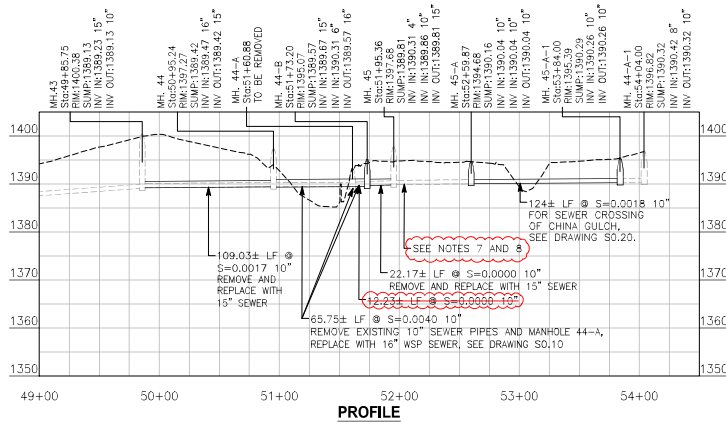

**PROFILE**  
HORIZ SCALE: 1" = 40'  
VERT SCALE: 1" = 10'  
(FOR FULL SIZE PRINT - 22"x34")

SHEET	TOTAL
23	27

CITY OF ANGELES  
DEPARTMENT OF PUBLIC WORKS  
2200 CENTINELA ROAD  
ANGELES CAMP, CA 92222

DEWBERRY  
903 W CENTER STREET  
MANTECA, CA 95337

- NOTES:**
- FOR SADDLE MANHOLE, SEE DETAIL 3, DRAWING C0.02.
  - FOR DEMOLITION REQUIREMENTS BETWEEN MH. 43 - MH. 45, SEE DRAWING C1.01.
  - FOR IMPROVEMENTS BETWEEN MH. 44 AND MH. 45, SEE PROPOSED SEWER IMPROVEMENTS ENLARGED PLAN, DRAWING C1.04.
  - CONTRACTOR SHALL REMOVE EXISTING SEWER AND MANHOLES WHERE SHOWN WITHOUT CONSTRUCTION EQUIPMENT WITHIN EXCLUSION ZONE. CONSTRUCTION EQUIPMENT MAY BE LOCATED ON BRIDGE TO FACILITATE SEWER AND MANHOLE REMOVAL, SEE DRAWING G0.60.
  - REMOVE 4-INCH UWPA SEWER LATERALS AND RE-CONSTRUCT AS SHOWN ON DRAWING C1.05.
  - REMOVE AND REPLACE MH 45 WITH MANHOLE PER CITY STANDARD DRAWING SS-1.
  - REMOVE 10" ACP SEWER AND REPLACE WITH 10" DIP SEWER.

USERNAME => jlr/rl  
DWG FILE => BSR-R-C1.03-C1.04 C001.dwg



**CCO#1, 7,31,24**

BOOSTER WAY SEWER, MH 43 TO MH 44-A-1,  
PLAN AND PROFILE


UNIT 0000

PROJECT NUMBER & PHASE

0000000001

C1.03

DATE PLOTTED => Aug 01, 2024  
TIME PLOTTED => 12:28 pm





**Dewberry**

REGISTERED PROFESSIONAL ENGINEER  
 No. 50722  
 Exp. 06/30/24  
 CIVIL  
 STATE OF CALIFORNIA

CITY OF ANGELES  
 DEPARTMENT OF PUBLIC WORKS  
 2200 CENTENNIAL ROAD  
 ANGELES CAMP, CA 95222

DEWBERRY  
 903 W CENTER STREET  
 MANTECA, CA 95337

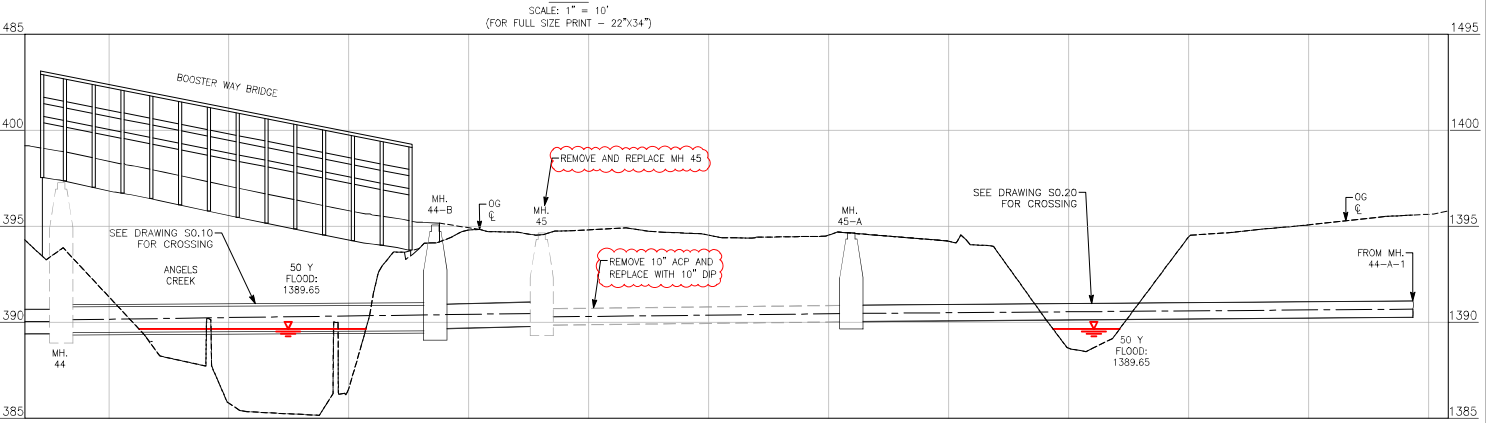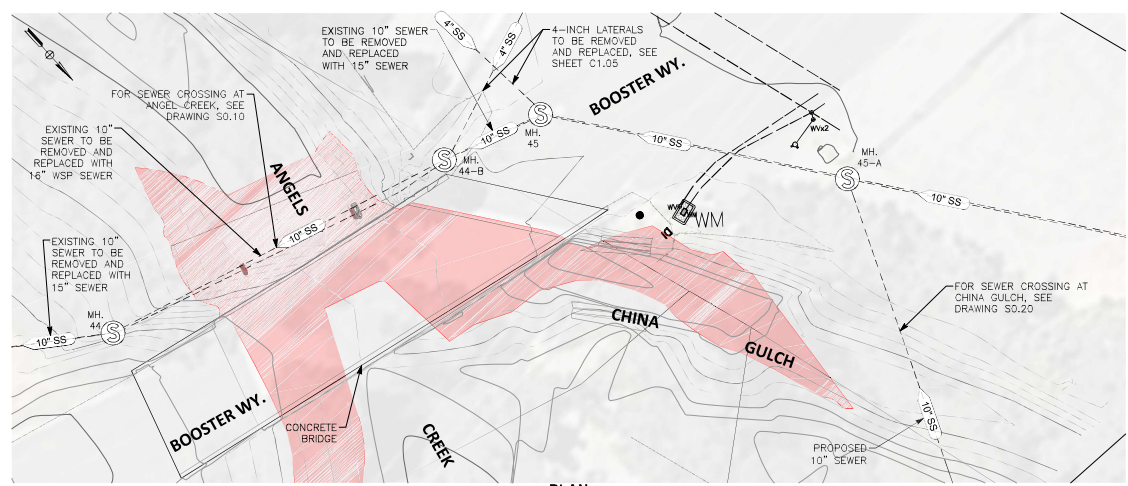

DESIGNED BY K. TRAN	REVISIONS DATE REVISION 08/01/24
CHECKED BY D. RICHARD	CONSULTANT PROJECT MANAGER D. RICHARD
CITY OF ANGELES - DEPARTMENT OF PUBLIC WORKS BOOSTER WAY SEWER REPLACEMENT PROJECT	

USERNAME => jlr/rl  
 DWG FILE => BSR-R-C1.03-C1.04 C001.dwg



CCO#1, 7.31.24	PROJECT NUMBER & PHASE	0000000001
----------------	------------------------	------------

DATE PLOTTED => AUG 01, 2024  
 TIME PLOTTED => 10:27 PM  
 C1.04