


STATE OF CALIFORNIA
DEPARTMENT OF TRANSPORTATION
CITY OF ANGELS
EXHIBIT "A"
RELINQUISHMENT MAP NO.-----

Dist	COUNTY	ROUTE	POST MILES TOTAL PROJECT	SHEET No.	TOTAL SHEETS
10	Cal	49	7.5/9.4	1	2

LOCATION MAP

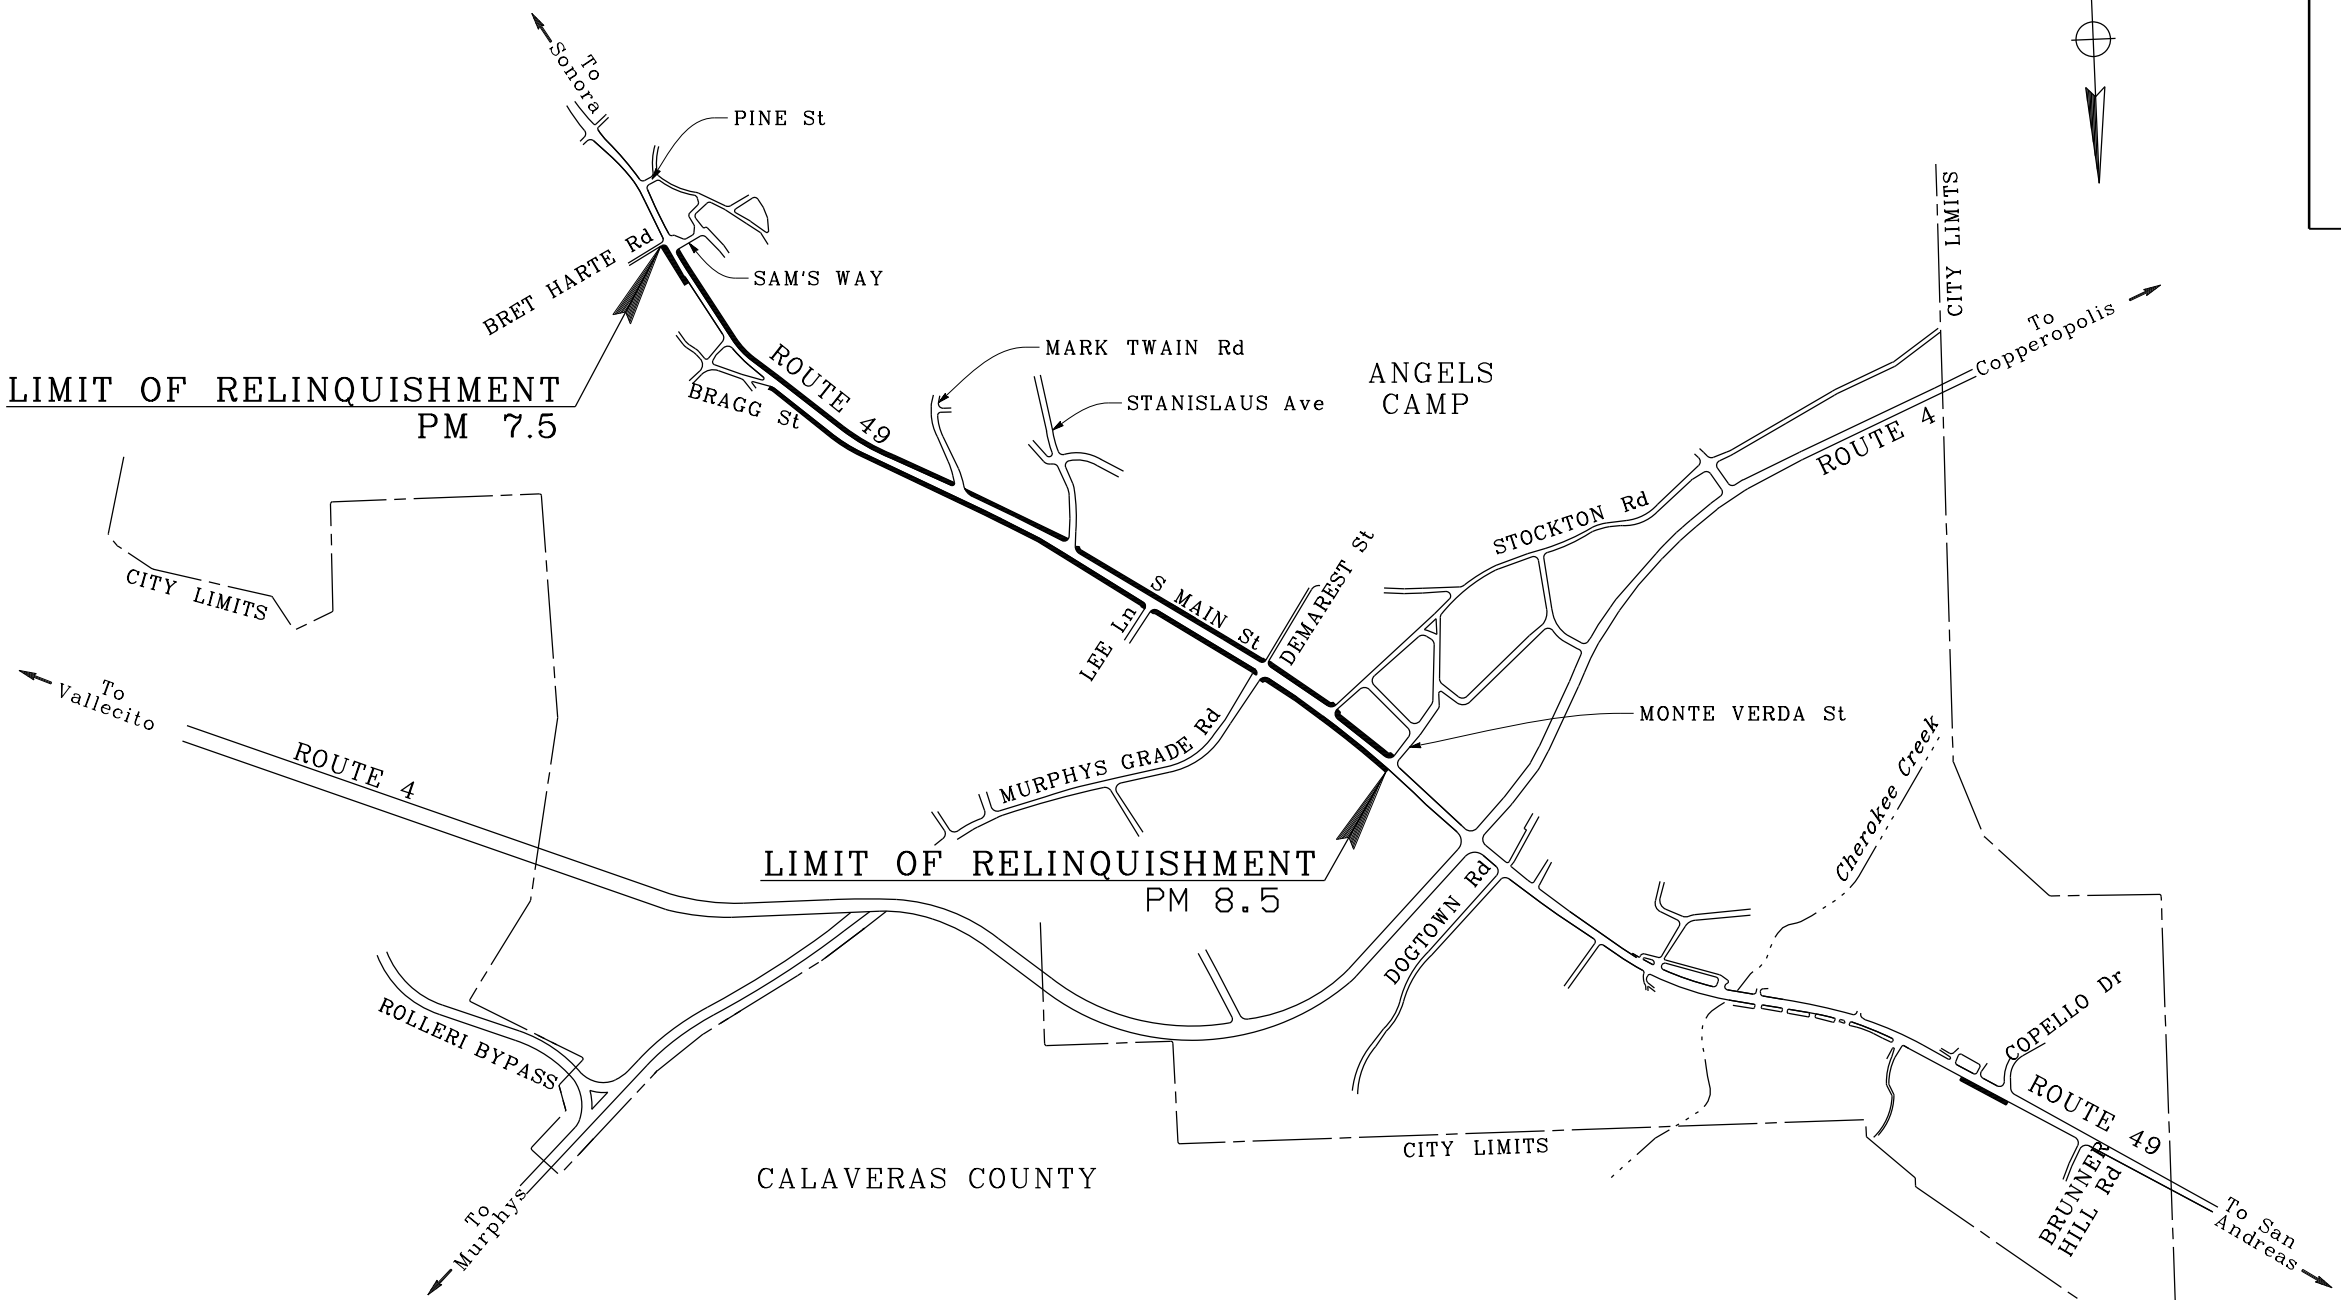

NO SCALE

PROFESSIONAL LAND SURVEYOR

PROFESSIONAL LAND SURVEYOR

No. _____



Exp. _____

STATE OF CALIFORNIA

DATE

THE STATE OF CALIFORNIA OR ITS OFFICERS OR AGENTS SHALL NOT BE RESPONSIBLE FOR THE ACCURACY OR COMPLETENESS OF SCANNED COPIES OF THIS PLAN SHEET.

NOTE: THE STATIONING SHOWN IS BASED ON CALTRANS RIGHT OF WAY MAPPING FOR STATE ROUTE 49 P.M. 7.4-9.5 ON FILE IN THE OFFICE OF DISTRICT 10.

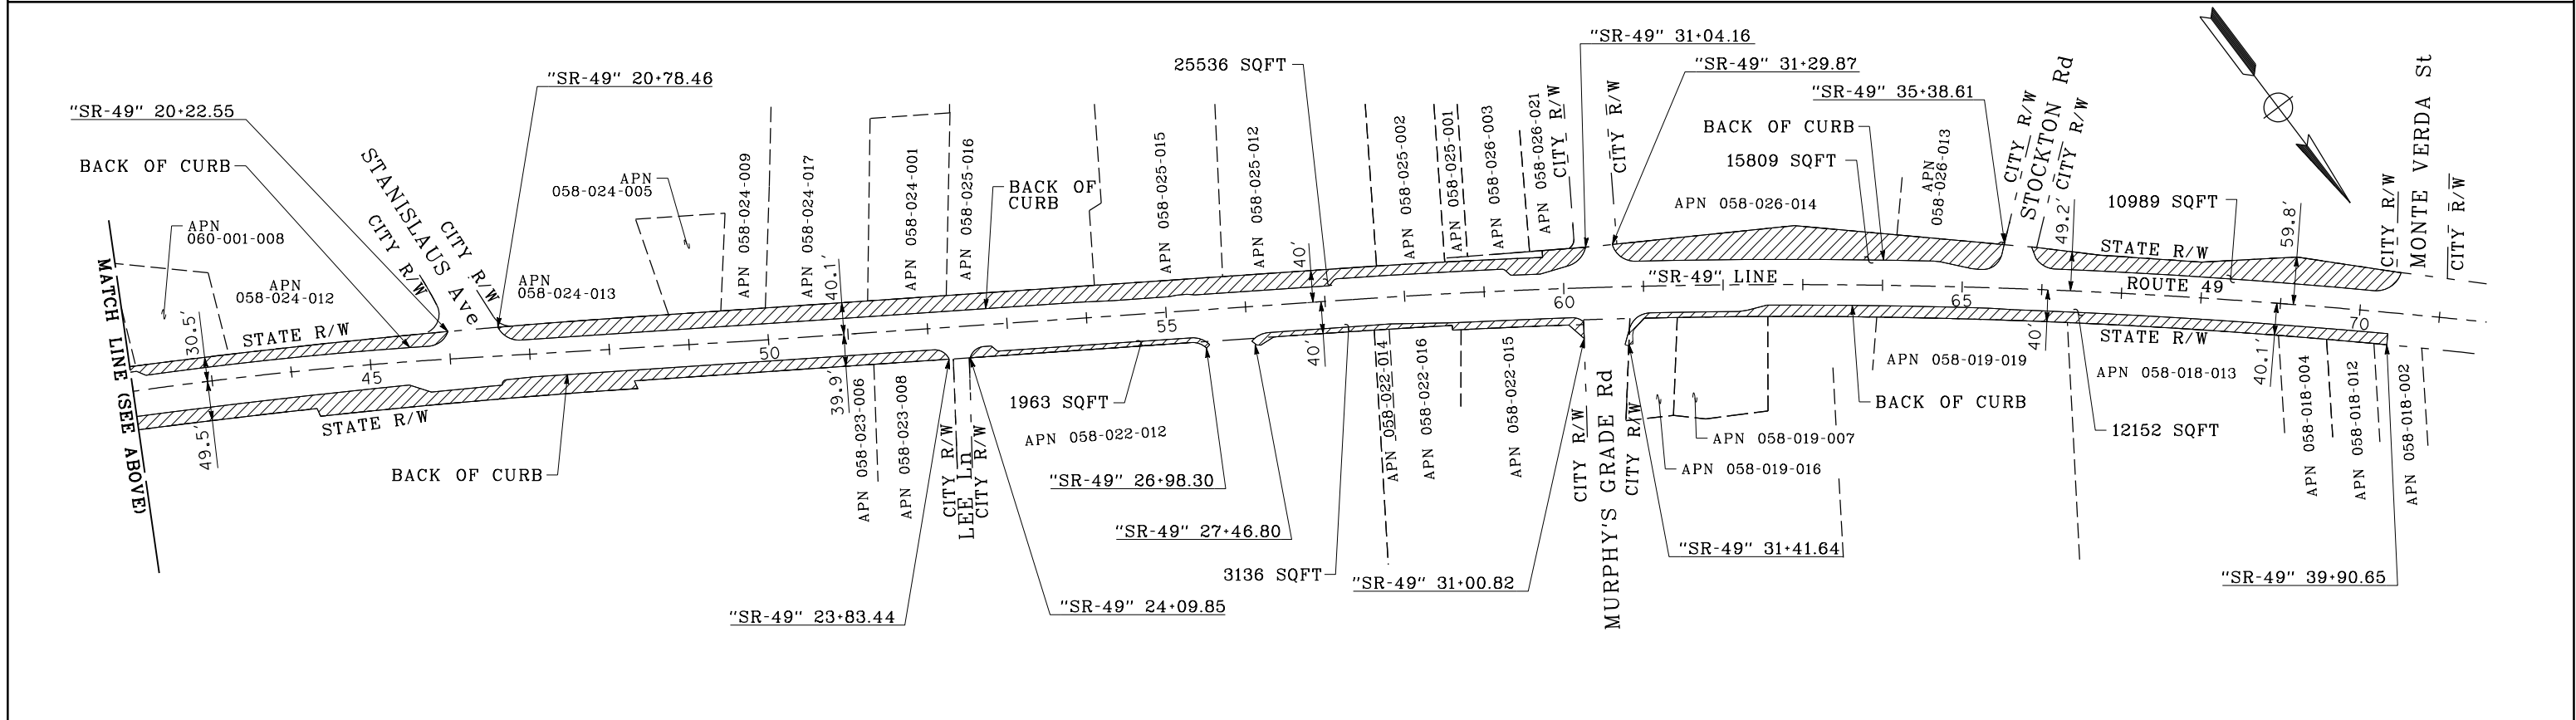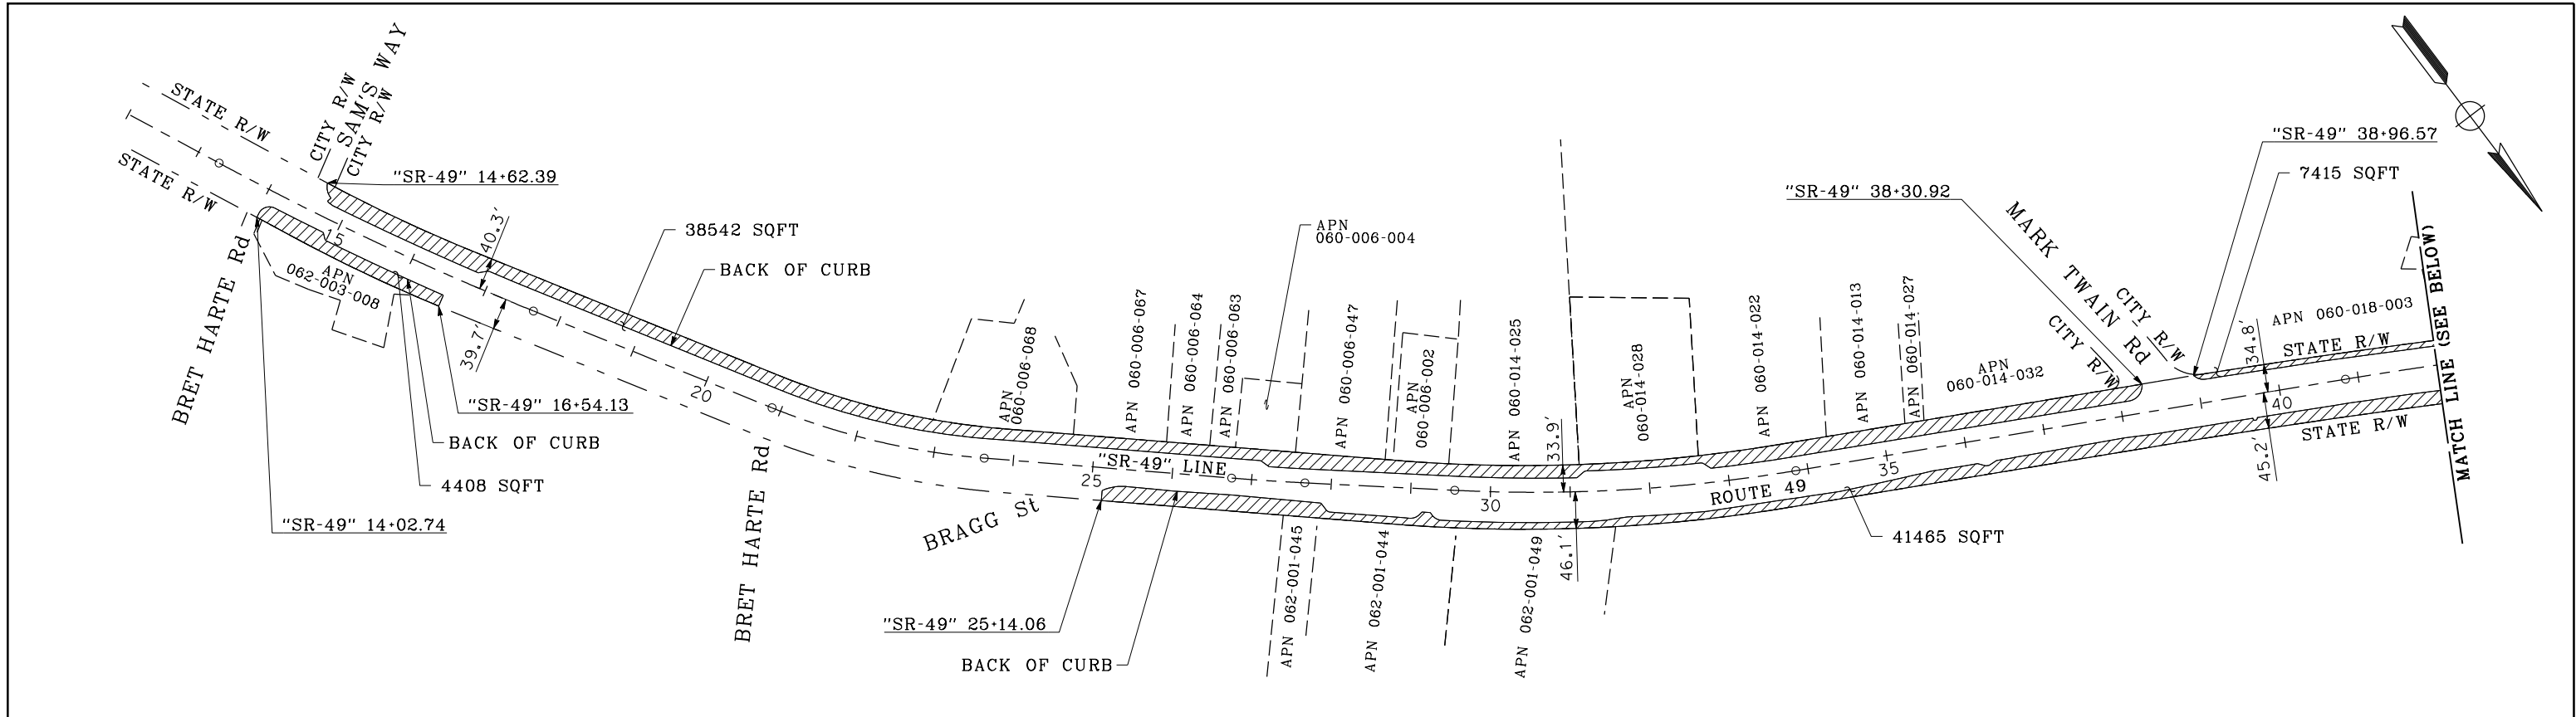

LEGEND



AREA TO BE RELINQUISHED
(MEASURED FROM BACK OF CURB TO STATE R/W)

NOTE: THE STATIONING SHOWN IS BASED ON CALTRANS RIGHT
OF WAY MAP FOR STATE ROUTE 49 P.M. 7.4-9.5 ON FILE
IN THE OFFICE OF DISTRICT 10.

PROFESSIONAL LAND SURVEYOR



DATE
THE STATE OF CALIFORNIA OR ITS
OFFICERS OR AGENTS SHALL NOT BE
RESPONSIBLE FOR THE ACCURACY OR
COMPLETENESS OF SCANNED COPIES OF THIS PLAN SHEET.

Dist	COUNTY	ROUTE	POST MILES TOTAL PROJECT	SHEET No.	TOTAL SHEETS
10	Cal	49	7.5/9.4	2	2

STATE OF CALIFORNIA
DEPARTMENT OF TRANSPORTATION

CITY OF ANGELS
EXHIBIT "A"
RELINQUISHMENT MAP NO. ____

EA: 10-1H7004 PROJECT ID: 1018000277