

# Landscape Maintenance Agreement

## Exhibit A

### City of Angels Camp



#### City of Angels Camp - Radar Speed Feedback Signs

##### Work Description:

City crews to place two pole mounted radar speed feedback signs beyond the guard rail at post mile 49 CAL 7.508 and beyond the AD Dikey at post mile 49 CAL 9.404.

##### Traffic Control:

Installation work will take less than 60 minutes. Traffic control will be consistent with CAL MUTCD 6H-1. The City Crews will activate high-intensity rotating, flashing, oscillating, or strobe lights.


##### Maintenance:

City will maintain signs.







# Speed Radar Feedback Signs will be maintained by City of Angels Camp

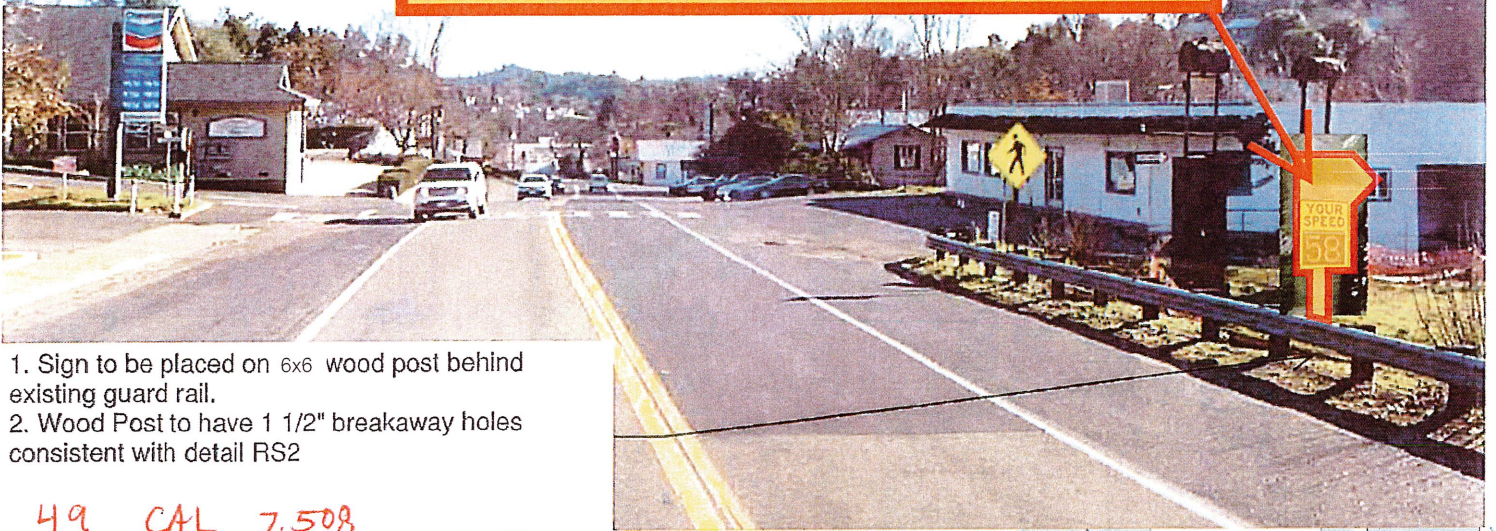


1. Sign to be placed on 6x6 wood post behind existing guard rail.
2. Wood Post to have 1 1/2" breakaway holes consistent with detail RS2

49 CAL 7.508

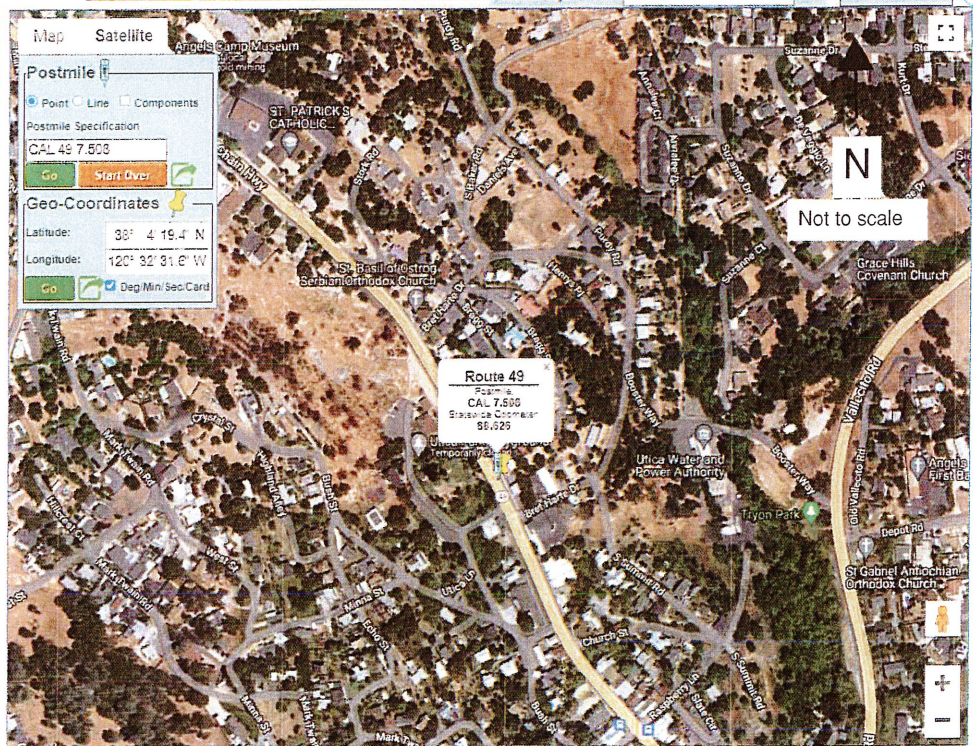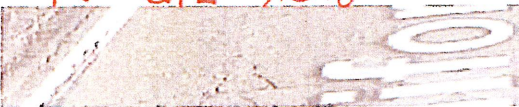



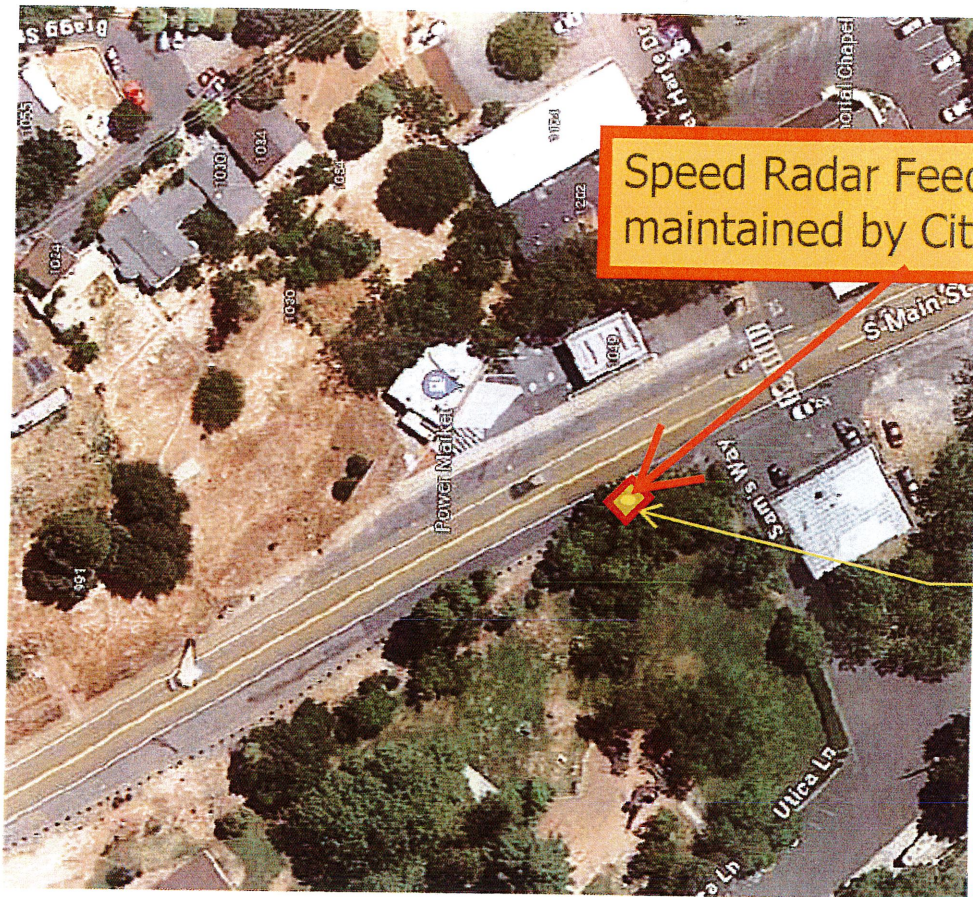


Speed Radar Feedback Signs will be maintained by City of Angels Camp



Proposed Sign: PM 49 CAL 7.508 Sign to be placed on the back side of the existing guard rail.

Road Section at Proposed Sign  
N.T.S

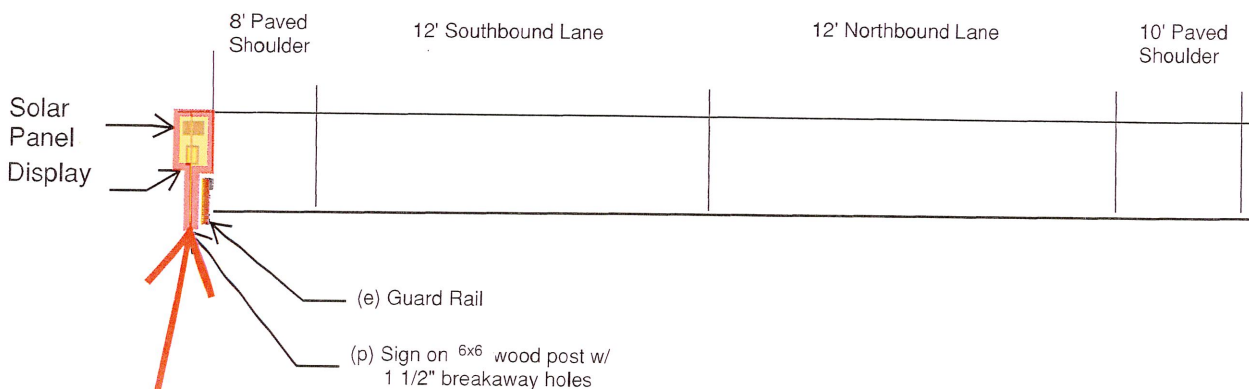

Speed Radar Feedback Signs will be maintained by City of Angels Camp







Speed Radar Feedback Signs will be maintained by City of Angels Camp

1. Sign to be placed on 6x6 wood post approximately 24" behind existing AC Dike.
2. Wood Post to have 1 1/2" breakaway poles consistent with detail RS2

49  
CAL 9.404

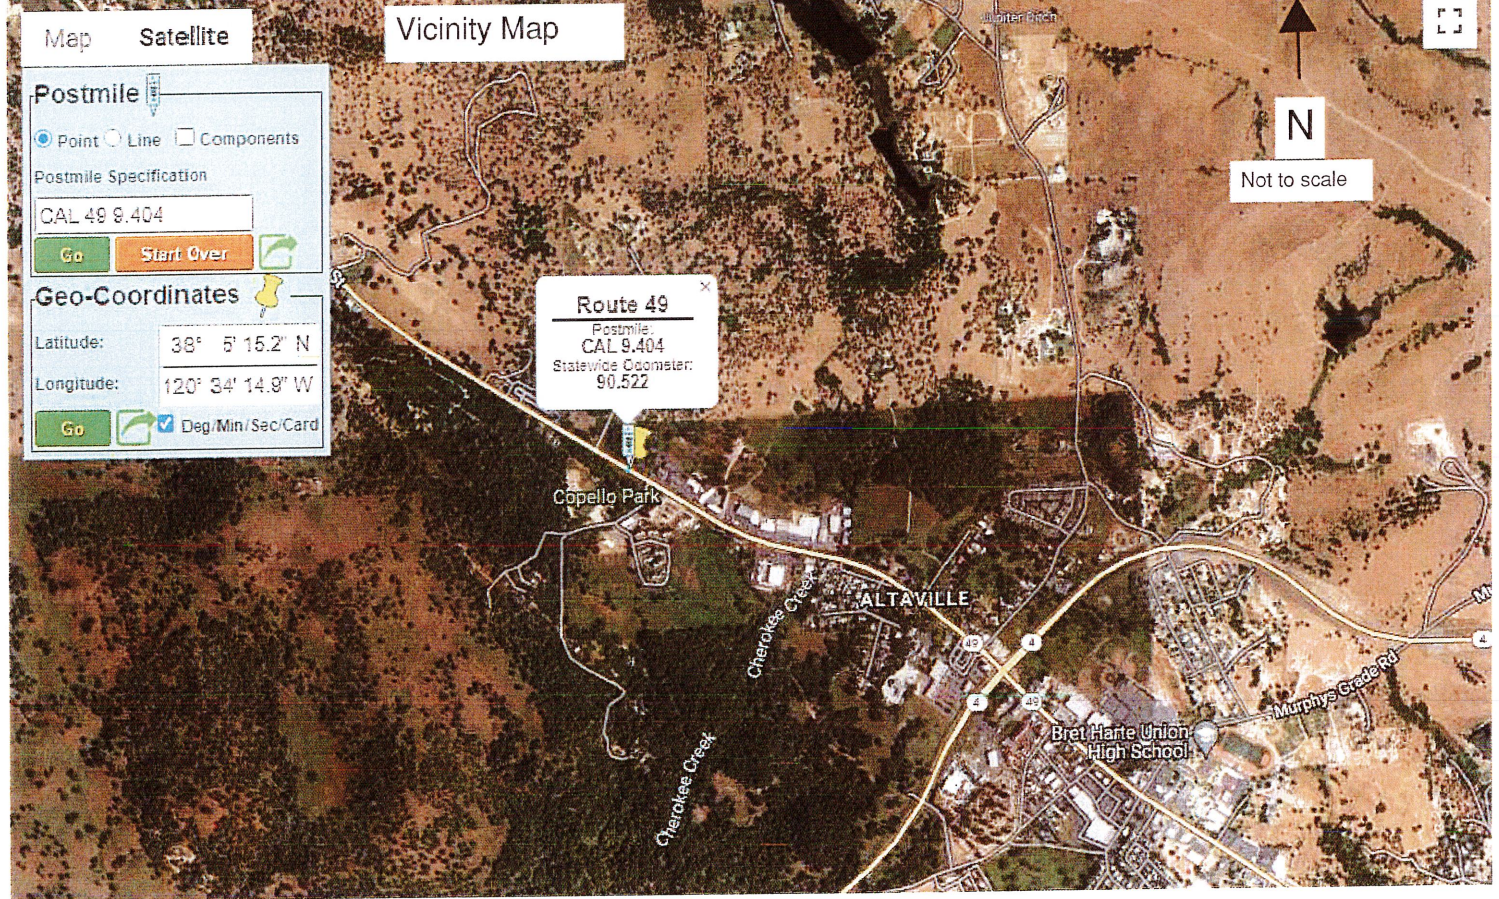



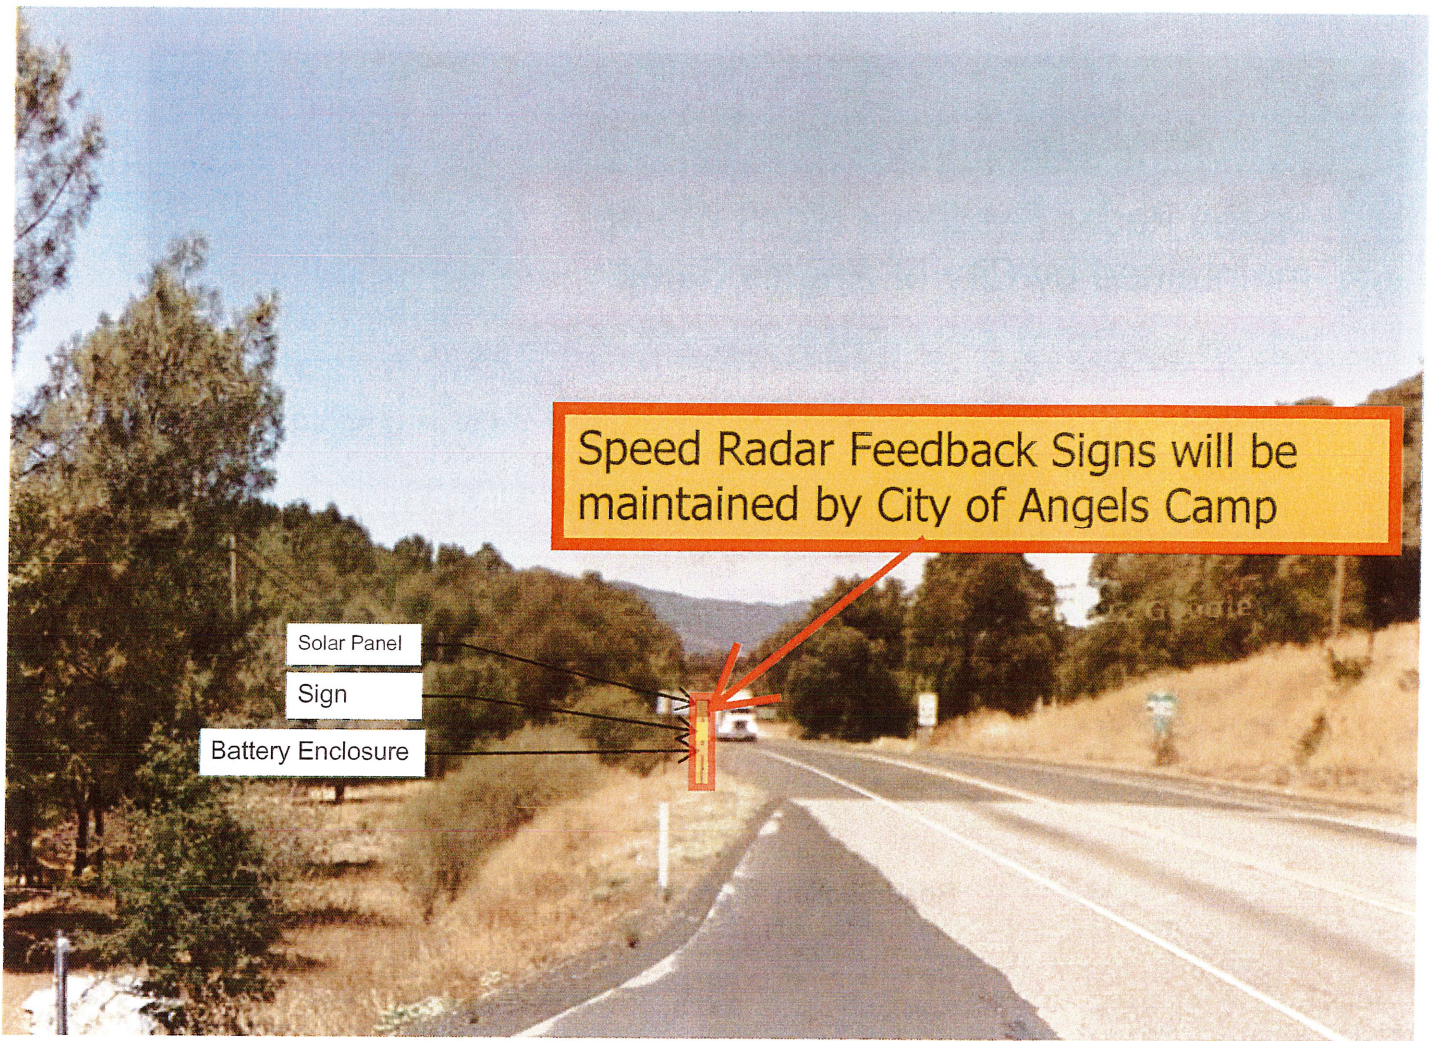

Line of Sight Exhibit

Line of Sight ~560 lf








← N  
Not to scale

### Road Section at Proposed Sign N.T.S

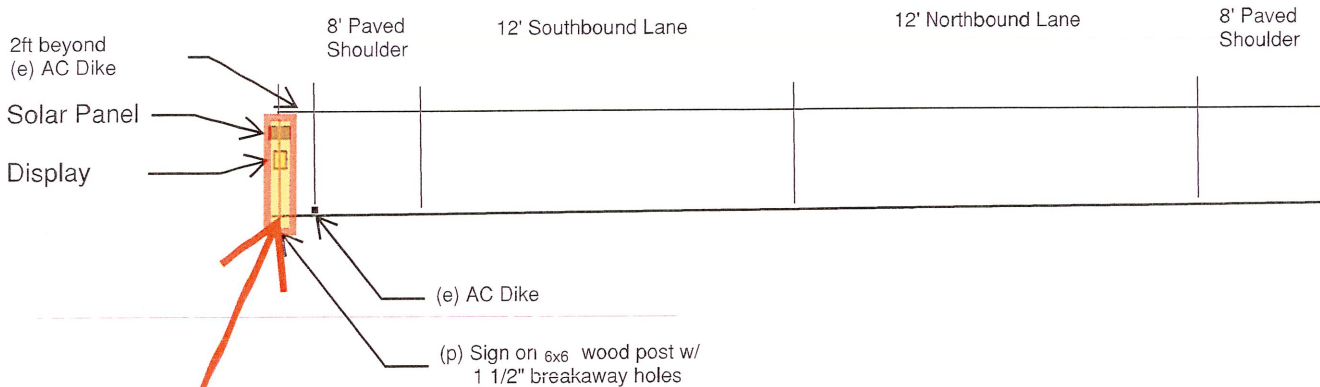

Speed Radar Feedback Signs will be maintained by City of Angels Camp

