


Walnut

He is requesting  
a 3' allowance  
in R/W for  
carport in front  
of garage. He will  
provide a drawing  
for this also.  
He is within reqs 8M  
from the alley.

523 N Springfield

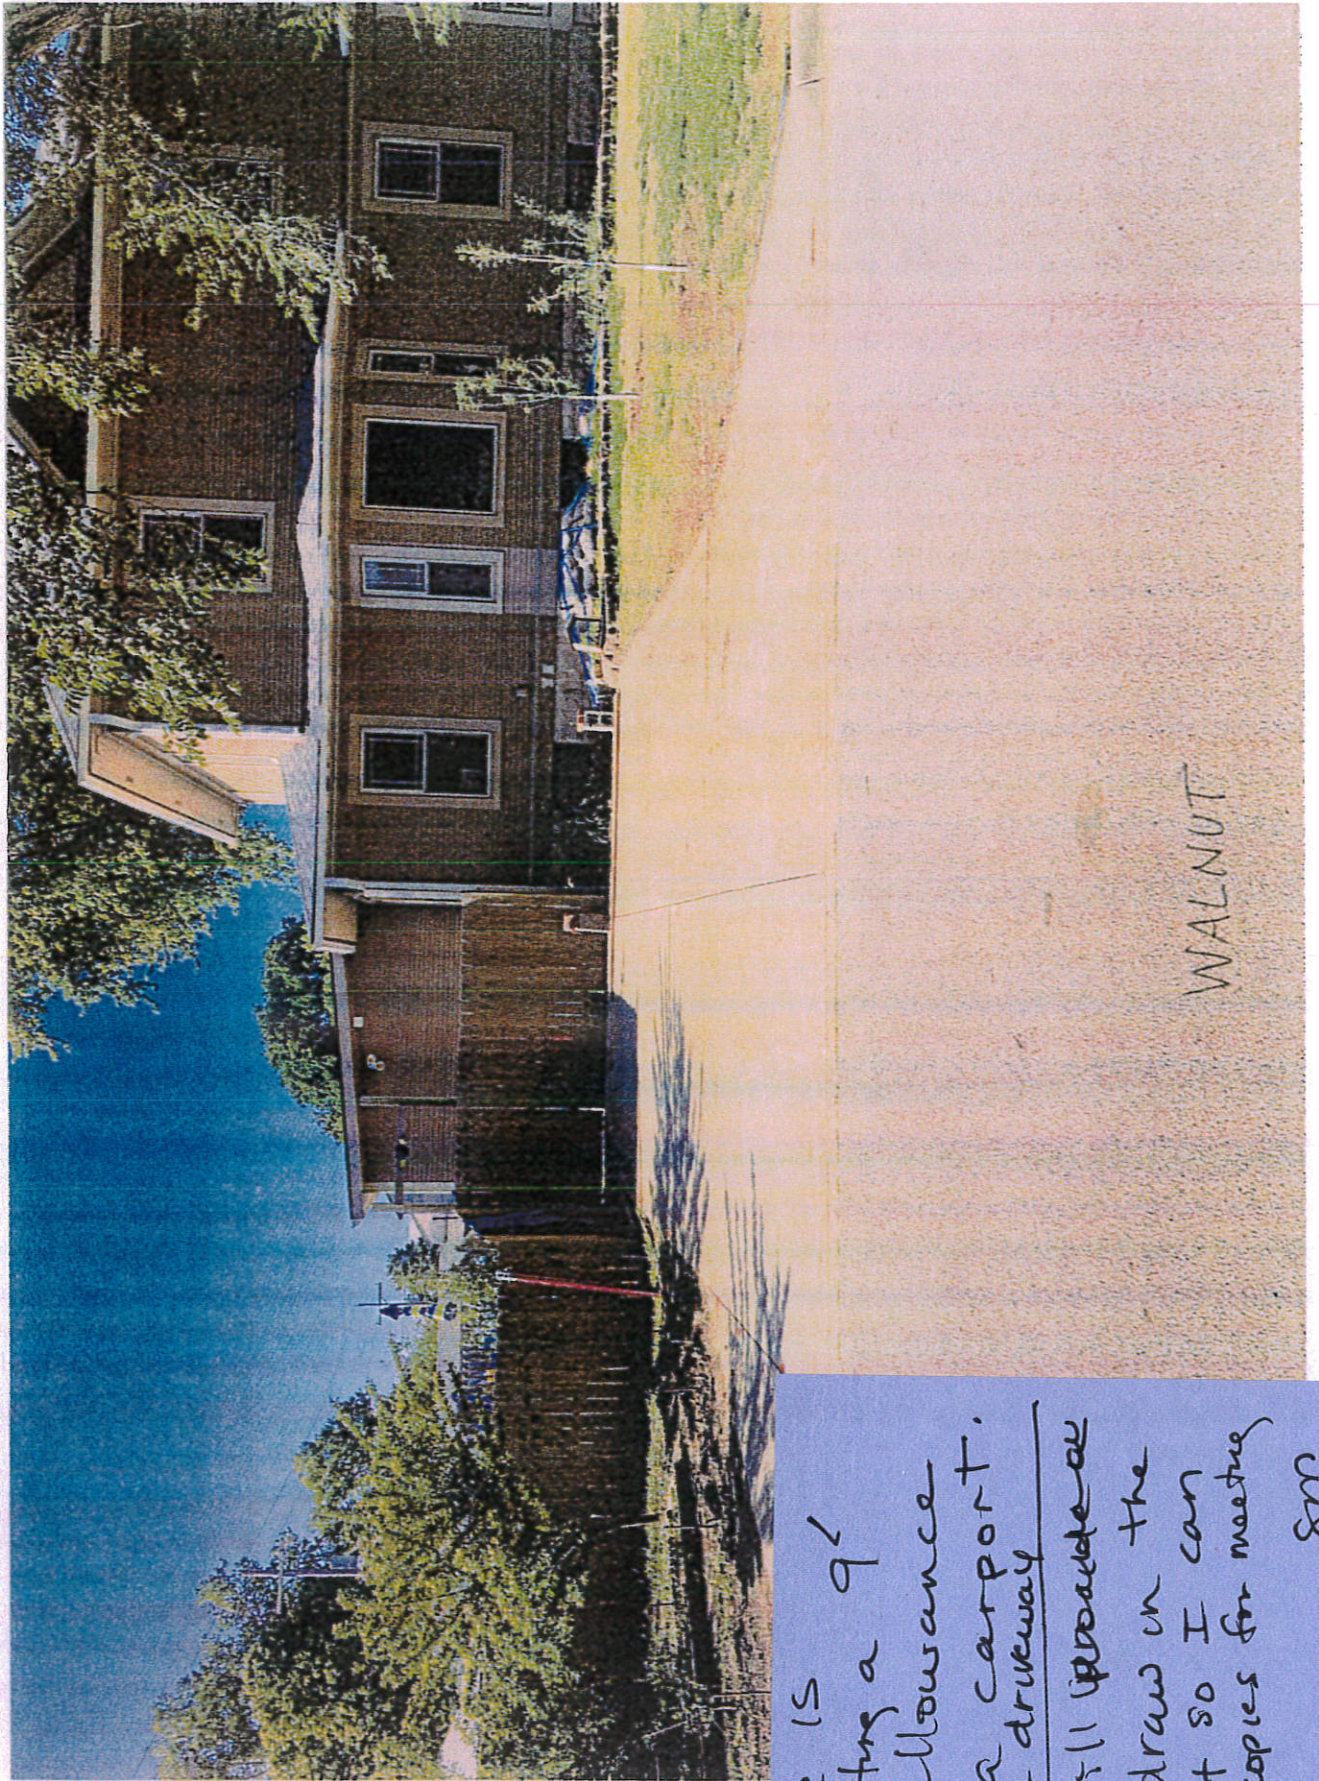

Steve is requesting a 9' allowance for a carport. in the driveway. He will provide a ~~plan~~ draw on the carport so I can make copies for meeting  
sm

WALNUT

523 N SPRINGFIELD